


END ELEVATION NORMAL TO SKEW-INLE


(SILLS NOT SHOWN FOR CLARITY, SEE SHEET C2-5)
(OUTLET END ELEVATION NORMAL TO SKEW SIMILAR OPPOSITE HAN

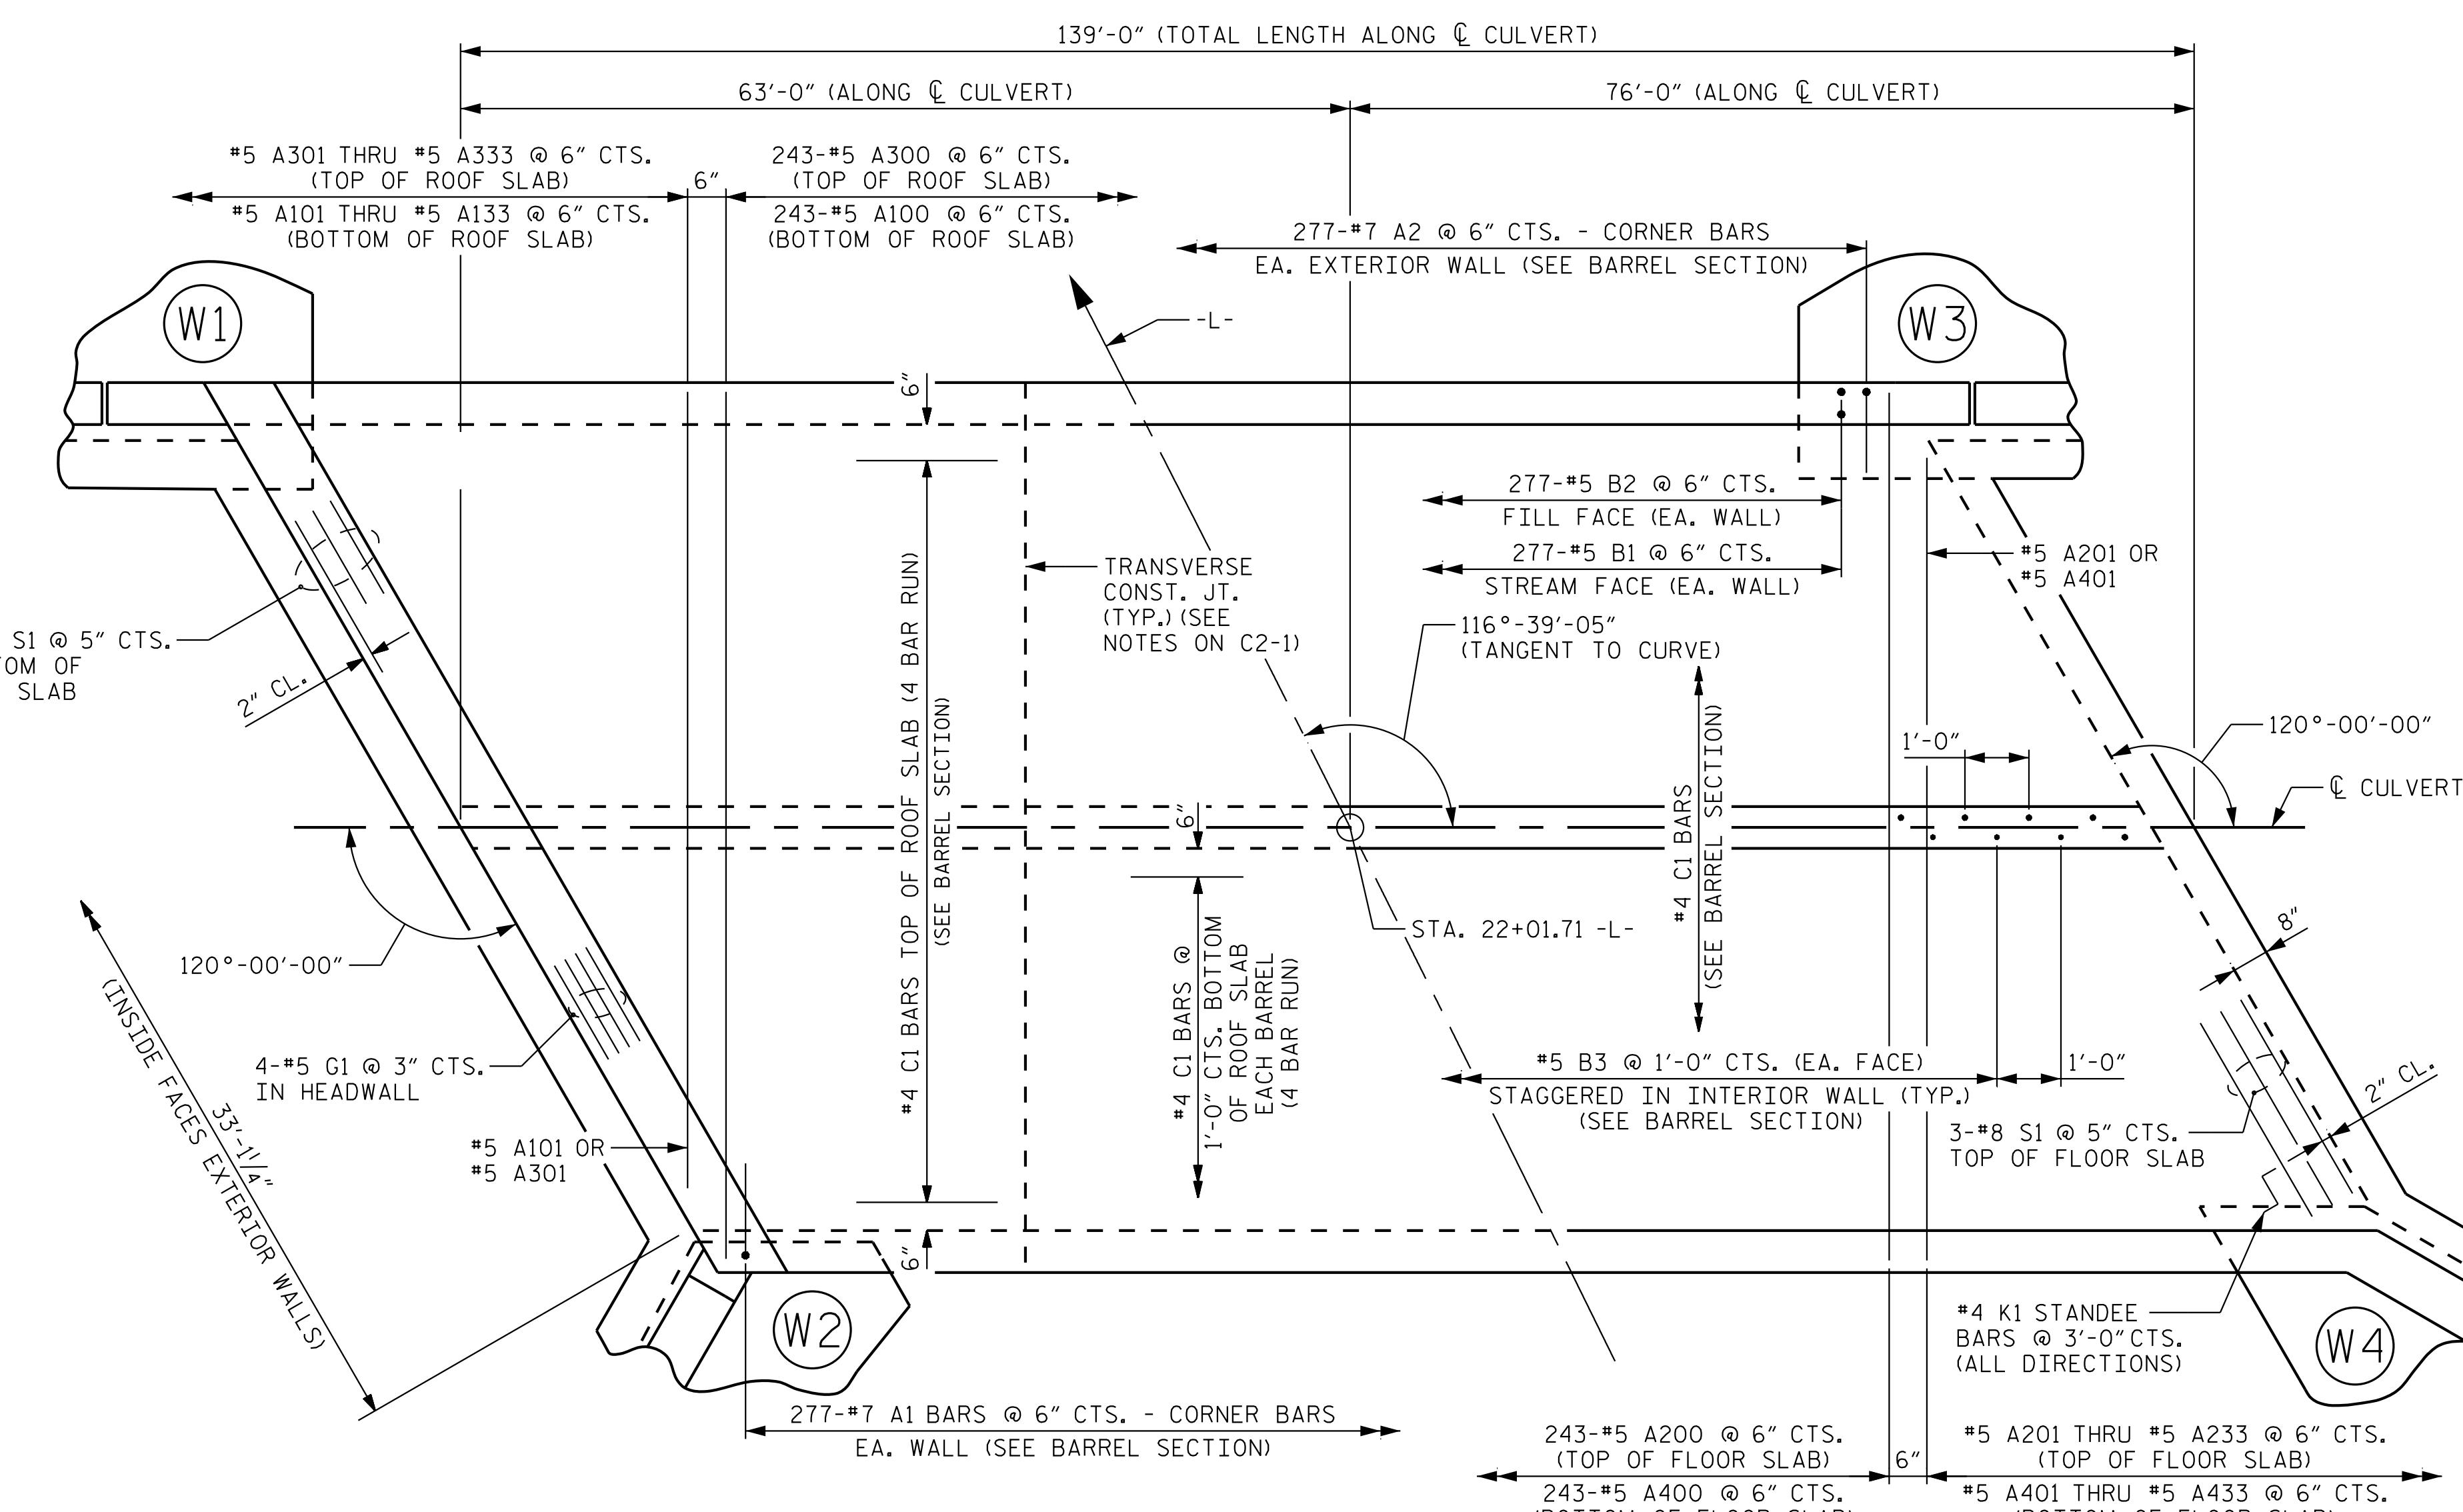

PART PLAN - ROOF SL

PART PLAN - FLOOR SLA

**DOCUMENT NOT CONSIDERED FINAL
UNLESS ALL SIGNATURES COMPLETED**

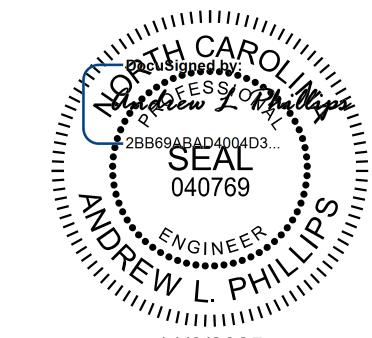

11/13/2020

421 Fayetteville Street, Suite 600
Raleigh, NC 27601-1772
Phone (919) 677-2000

Phone (919) 877-2000 NC LICENSE F-010

STATE OF NORTH CAROLINA
DEPARTMENT OF TRANSPORTATION
RALEIGH

REVISIONS						SHEET NO.
NO.	BY:	DATE:	NO.	BY:	DATE:	C2-4
1			3			TOTAL SHEETS
2			4			8