


MP-092-00301


DETAIL 1
RIP-RAPPED ENERGY DISSIPATOR BASIN
(CLASS II RIP RAP)

DIM. (ft)	RIP RAP BASIN		
	1	na	na
A	3'	na	na
B	2'	na	na
C	1' MIN.	na	na
D	1' MIN.	na	na
E	3'	na	na
F	11'	na	na
G	9'	na	na

ALL DIMENSIONS APPROXIMATE

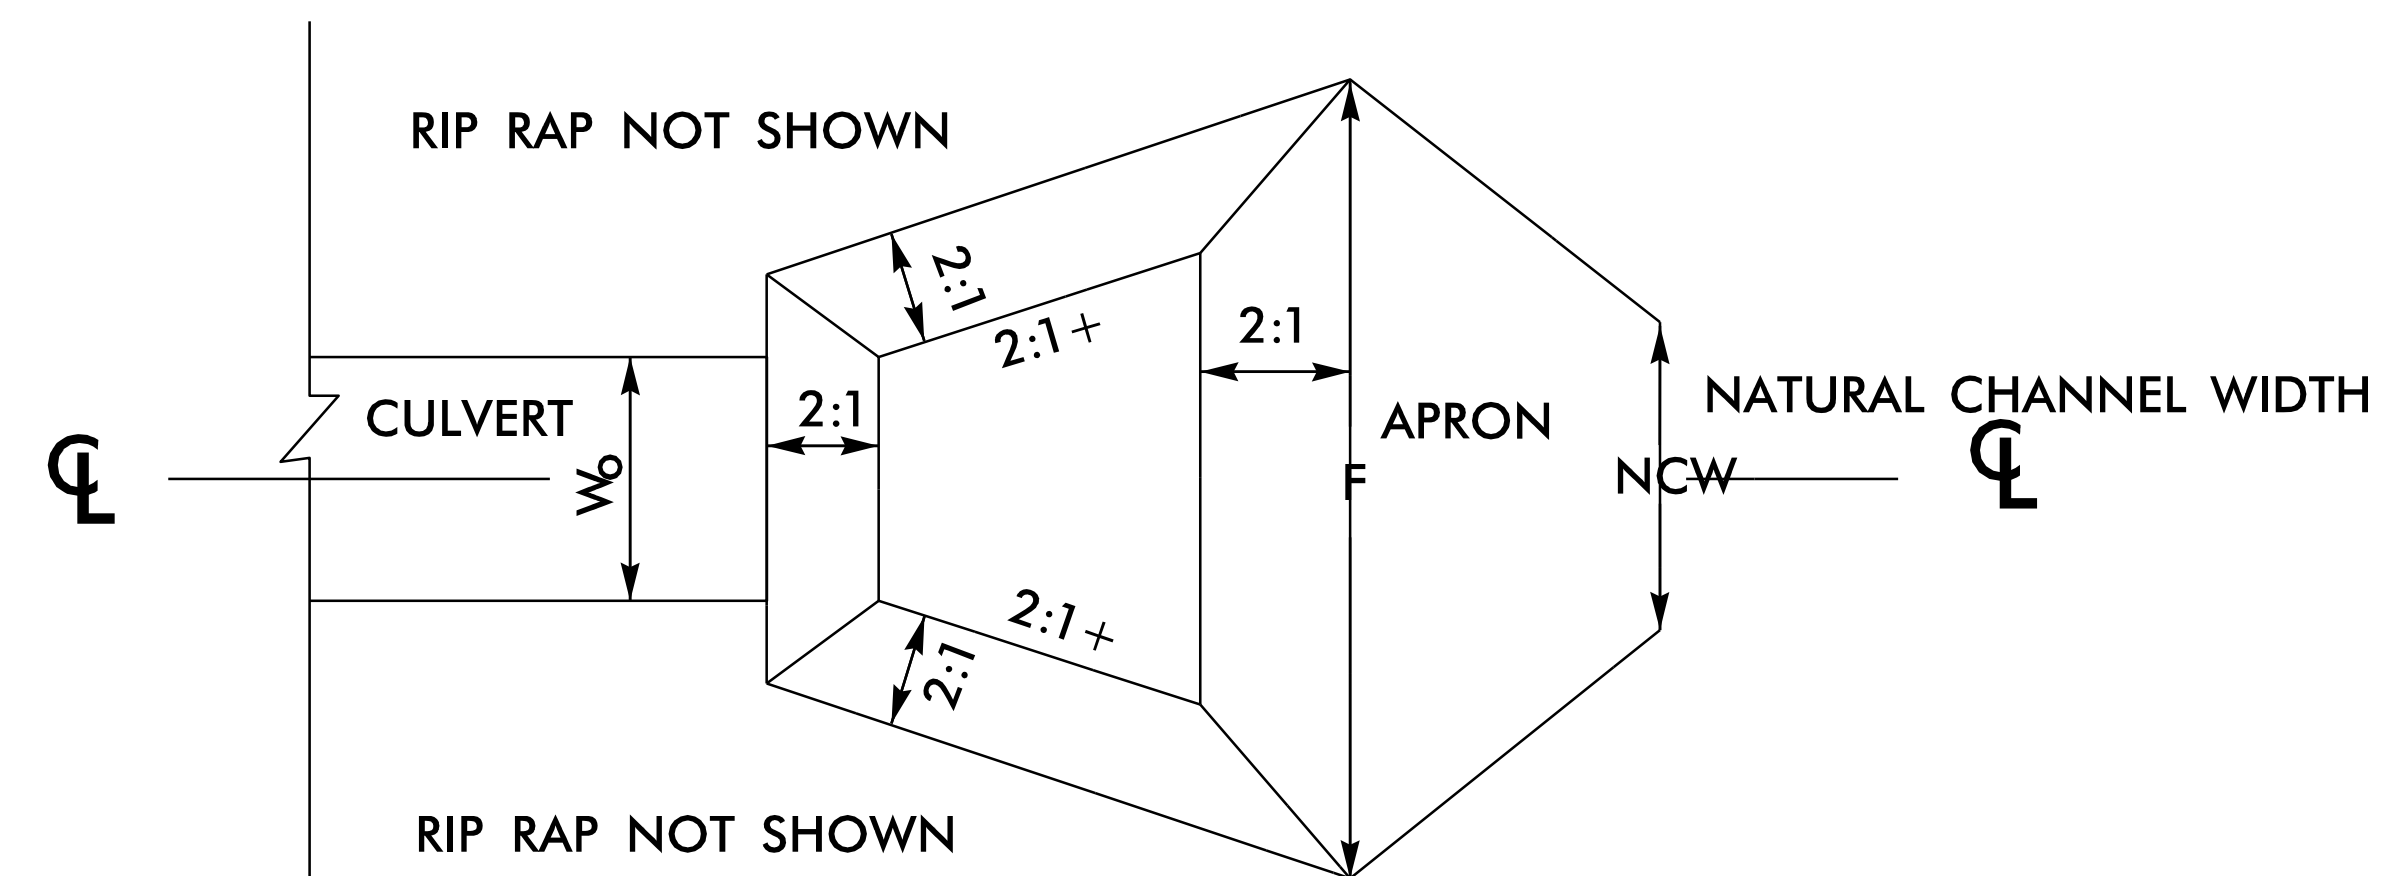

PLAN

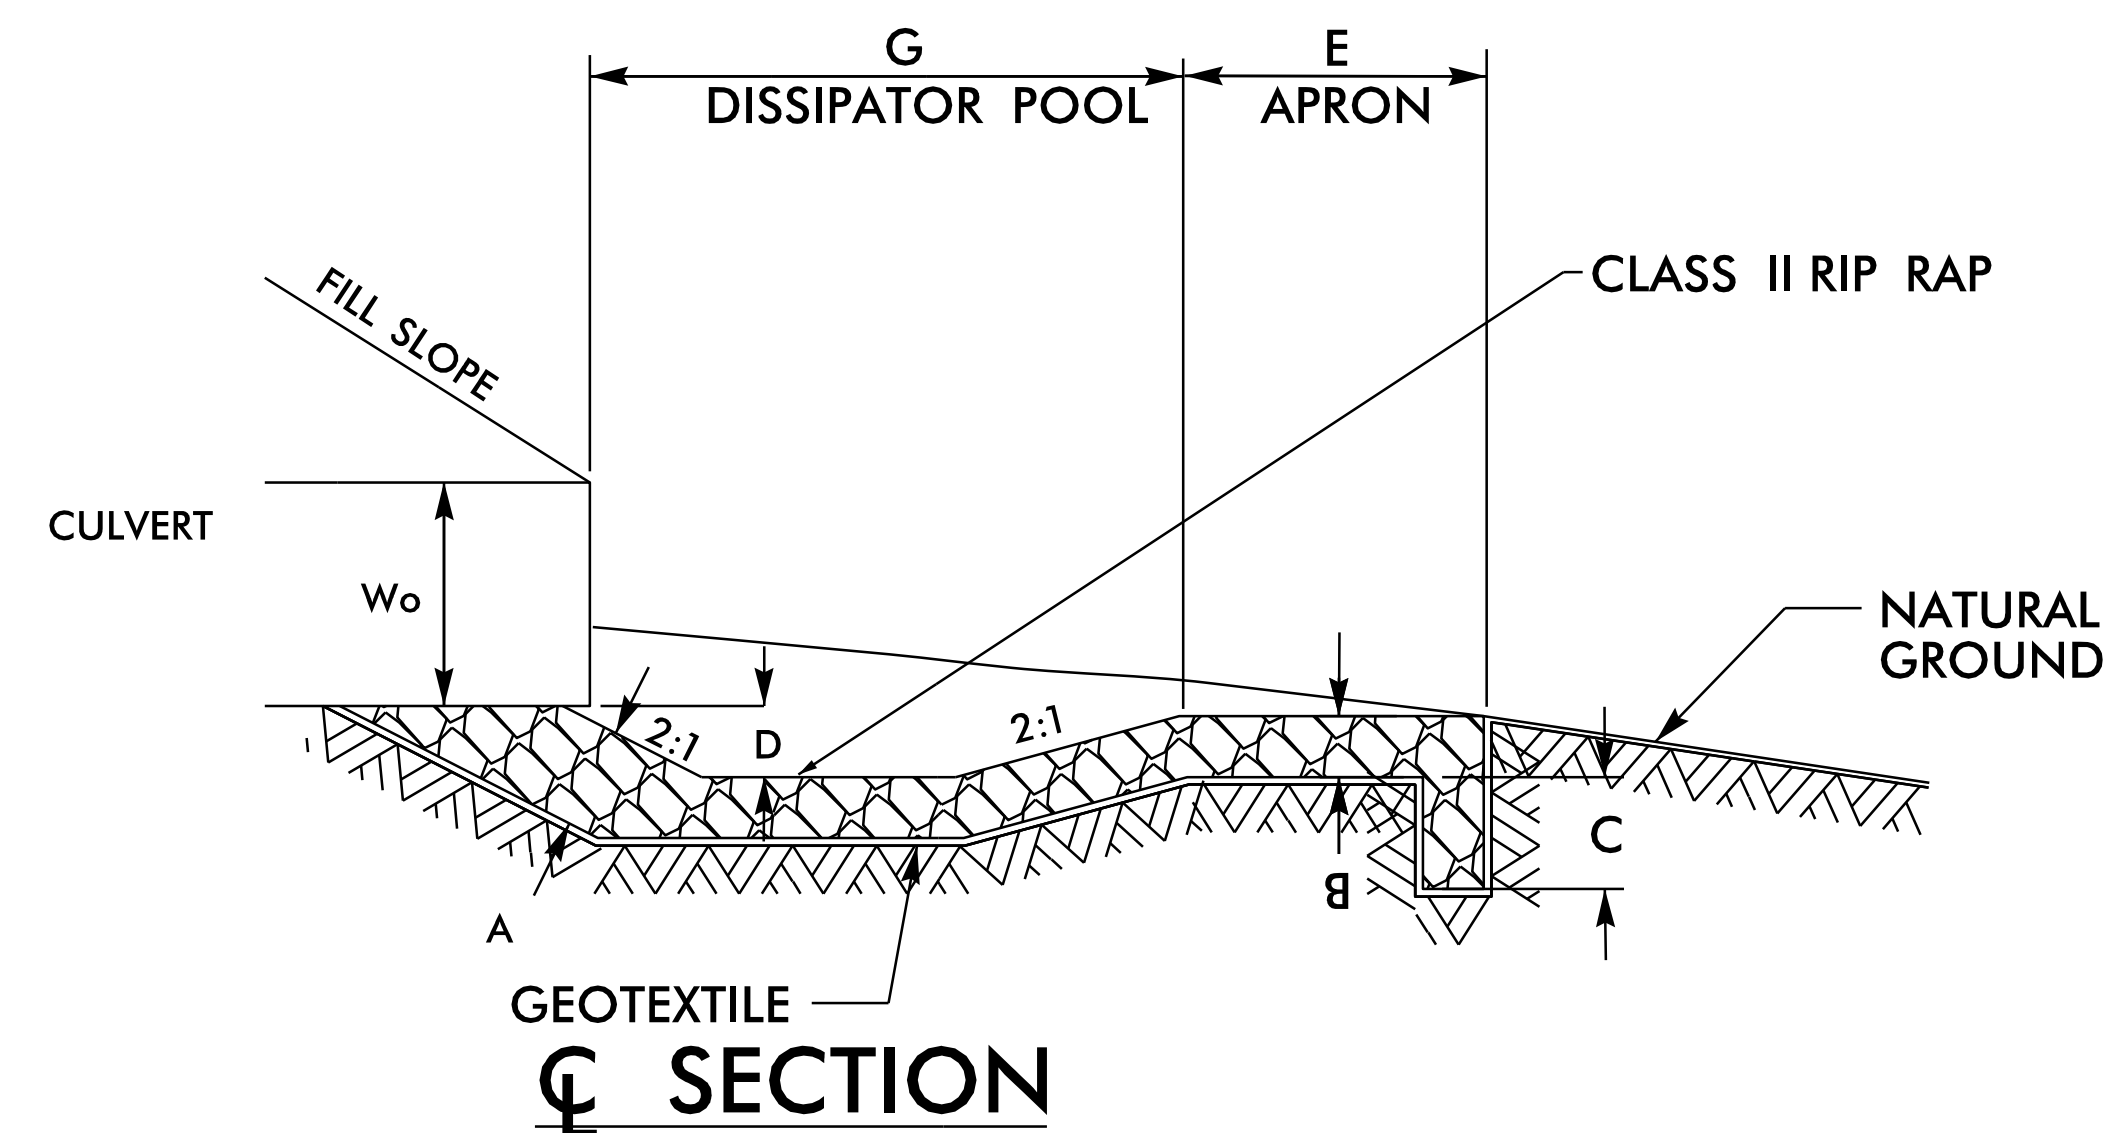

7/08

NOT TO SCALE