

T.I.P.: I-6001

**STATE OF NORTH CAROLINA
DEPARTMENT OF TRANSPORTATION**

**SIGNING PLAN
WAKE/FRANKLIN COUNTIES**

LOCATION: US 64 FROM ROLESVILLE ROAD TO FRANKLIN/NASH COUNTY LINE

TIP NO.	SHEET NO.
I-6001	SIGN-1
APPROVED: <i>William J. Hamilton</i> 2010050500274A2	
DATE: 07/10/2025	
SEAL	
	
DOCUMENT NOT CONSIDERED FINAL UNLESS ALL SIGNATURES COMPLETED	
THIS PLAN SUPERSEDES PLANS SIGNED/SEALED ON 05/14/2025	

ROADWAY STANDARD DRAWING

THE FOLLOWING ROADWAY STANDARDS AS APPEAR IN "ROADWAY STANDARD DRAWINGS" - PROJECT SERVICES UNIT - N.C. DEPARTMENT OF TRANSPORTATION - RALEIGH, N.C., DATED JANUARY 2024 ARE APPLICABLE TO THIS PROJECT AND BY REFERENCE HEREBY ARE CONSIDERED A PART OF THESE PLANS:


STD. NO.	TITLE
901.10	TYPE "A" SIGNS
901.20	TYPE "B" SIGNS
901.50	ARROWS AND SHIELDS
901.70	SIGN STRINGERS AND SUPPORT SPACING
901.80	SIGN MOUNTING DETAILS - FOR TYPE "A" AND "B" SIGNS
904.10	ORIENTATION OF GROUND MOUNTED SIGNS
904.20	SECONDARY SIGN MOUNTING
904.30	SUPPLEMENTAL SIGN MOUNTING
904.50	MOUNTING OF TYPE "D", "E", AND "F" SIGNS ON U-CHANNEL POSTS

SUMMARY OF QUANTITIES

ITEM NO.	ITEM DESCRIPTION	QUANTITY	UNIT	SUMMARY OF QUANTITIES	
				DESC. NO.	SECT. NO.
4072000000	SUPPORTS, 3 LB STEEL U-CHANNEL	1,200	L.F.		
4102000000	SIGN ERECTION, TYPE E	29	EA.		
4108000000	SIGN ERECTION, TYPE F	5	EA.		
4109000000	SIGN ERECTION, TYPE A (OVERHEAD)	11	EA.		
4109000000	SIGN ERECTION, TYPE B (OVERHEAD)	10	EA.		
4110000000	SIGN ERECTION, TYPE A (GROUND MOUNTED)	29	EA.		
4110000000	SIGN ERECTION, TYPE B (GROUND MOUNTED)	14	EA.		
4114000000	SIGN ERECTION, MILEMARKERS	26	EA.		
4116100000	SIGN ERECTION, RELOCATE TYPE D (GROUND MOUNTED)	1	EA.		
4192000000	DISPOSAL OF SUPPORT, U-CHANNEL	87	EA.		
4234000000	DISPOSAL OF SIGN, A OR B (OVERHEAD)	21	EA.		
4236000000	DISPOSAL OF SIGN, A OR B (GROUND MOUNTED)	43	EA.		
4238000000	DISPOSAL OF SIGN, D, E, OR F	36	EA.		
4238500000	DISPOSAL OF SIGN, MILEMARKER	7	EA.		
4251000000	DISPOSAL OF LIGHTING SYSTEM	11	EA.		
4263000000	DISPOSAL OF WALKWAY	11	EA.		
4360000000	CUTTING OF SIGN HANGERS, OVERHEAD	11	EA.		

PLAN SUBMITTED TO: NCDOT SIGNING AND DELINEATION UNIT

Mitch Eaton, PE SIGNING & DELINEATION REGIONAL ENGINEER
Andrew Scott SIGNING & DELINEATION PROJECT DESIGN ENGINEER

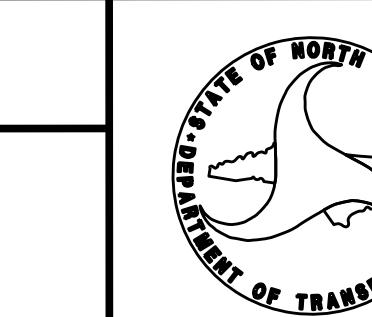

GENERAL NOTES

- SIGNS FURNISHED BY STATE
- CONFIRM IN WRITING AT LEAST 4 MONTHS IN ADVANCE, THE ACTUAL DATE THE DEPARTMENT FURNISHED SIGNS WILL BE REQUIRED.
- WHEN NOT STATIONED OR DIMENSIONED ON PLANS, ALL 'E' AND 'F' SIGNS SHALL BE FIELD LOCATED BY THE ENGINEER.
- WHEN EXISTING SIGNS ARE REMOVED AND INSTALLED ON NEW SUPPORTS THE RE-ERECTION SHALL IMMEDIATELY FOLLOW THE REMOVAL.
- THE BACKGROUND FOR TYPE E & F SIGNS SHALL BE TYPE C REFLECTIVE SHEETING.

PROJECT NOTES

- DISPOSAL OF SIGN, A OR B (OVERHEAD)
- SIGN ERECTION, TYPE A (OVERHEAD)
- SIGN ERECTION, TYPE B (OVERHEAD)
- DISPOSAL OF SIGN A OR B (GROUND MOUNTED)
- SIGN ERECTION, TYPE A (GROUND MOUNTED)
- SIGN ERECTION, TYPE B (GROUND MOUNTED)
- DISPOSAL OF SIGN SYSTEM (U-CHANNEL)
- SIGN ERECTION, TYPE E
- SIGN ERECTION, TYPE F
- SIGN ERECTION, MILEMARKERS
- DISPOSAL OF WALKWAY
- DISPOSAL OF LIGHTING SYSTEM
- CUTTING OF SIGN HANGERS, OVERHEAD
- SIGN ERECTION, RELOCATE TYPE D (GROUND MOUNTED)
- DISPOSE EXISTING SUPPORT, U-CHANNEL

INDEX

SHEET NO.	DESCRIPTION
SIGN-1	TITLE SHEET
SIGN-1A-1C	ROADWAY STANDARD DRAWINGS
SIGN-2	TYPES "E" AND "F" SIGN SHEET
SIGN-3-3J	SIGN DESIGNS
SIGN-4-15	SIGNING PLAN SHEETS

PLAN PREPARED BY: Exult Engineering

William J. Hamilton, PE, PTOE PROJECT ENGINEER
Joshua A. Wendt, EI PROJECT ENGINEER

