
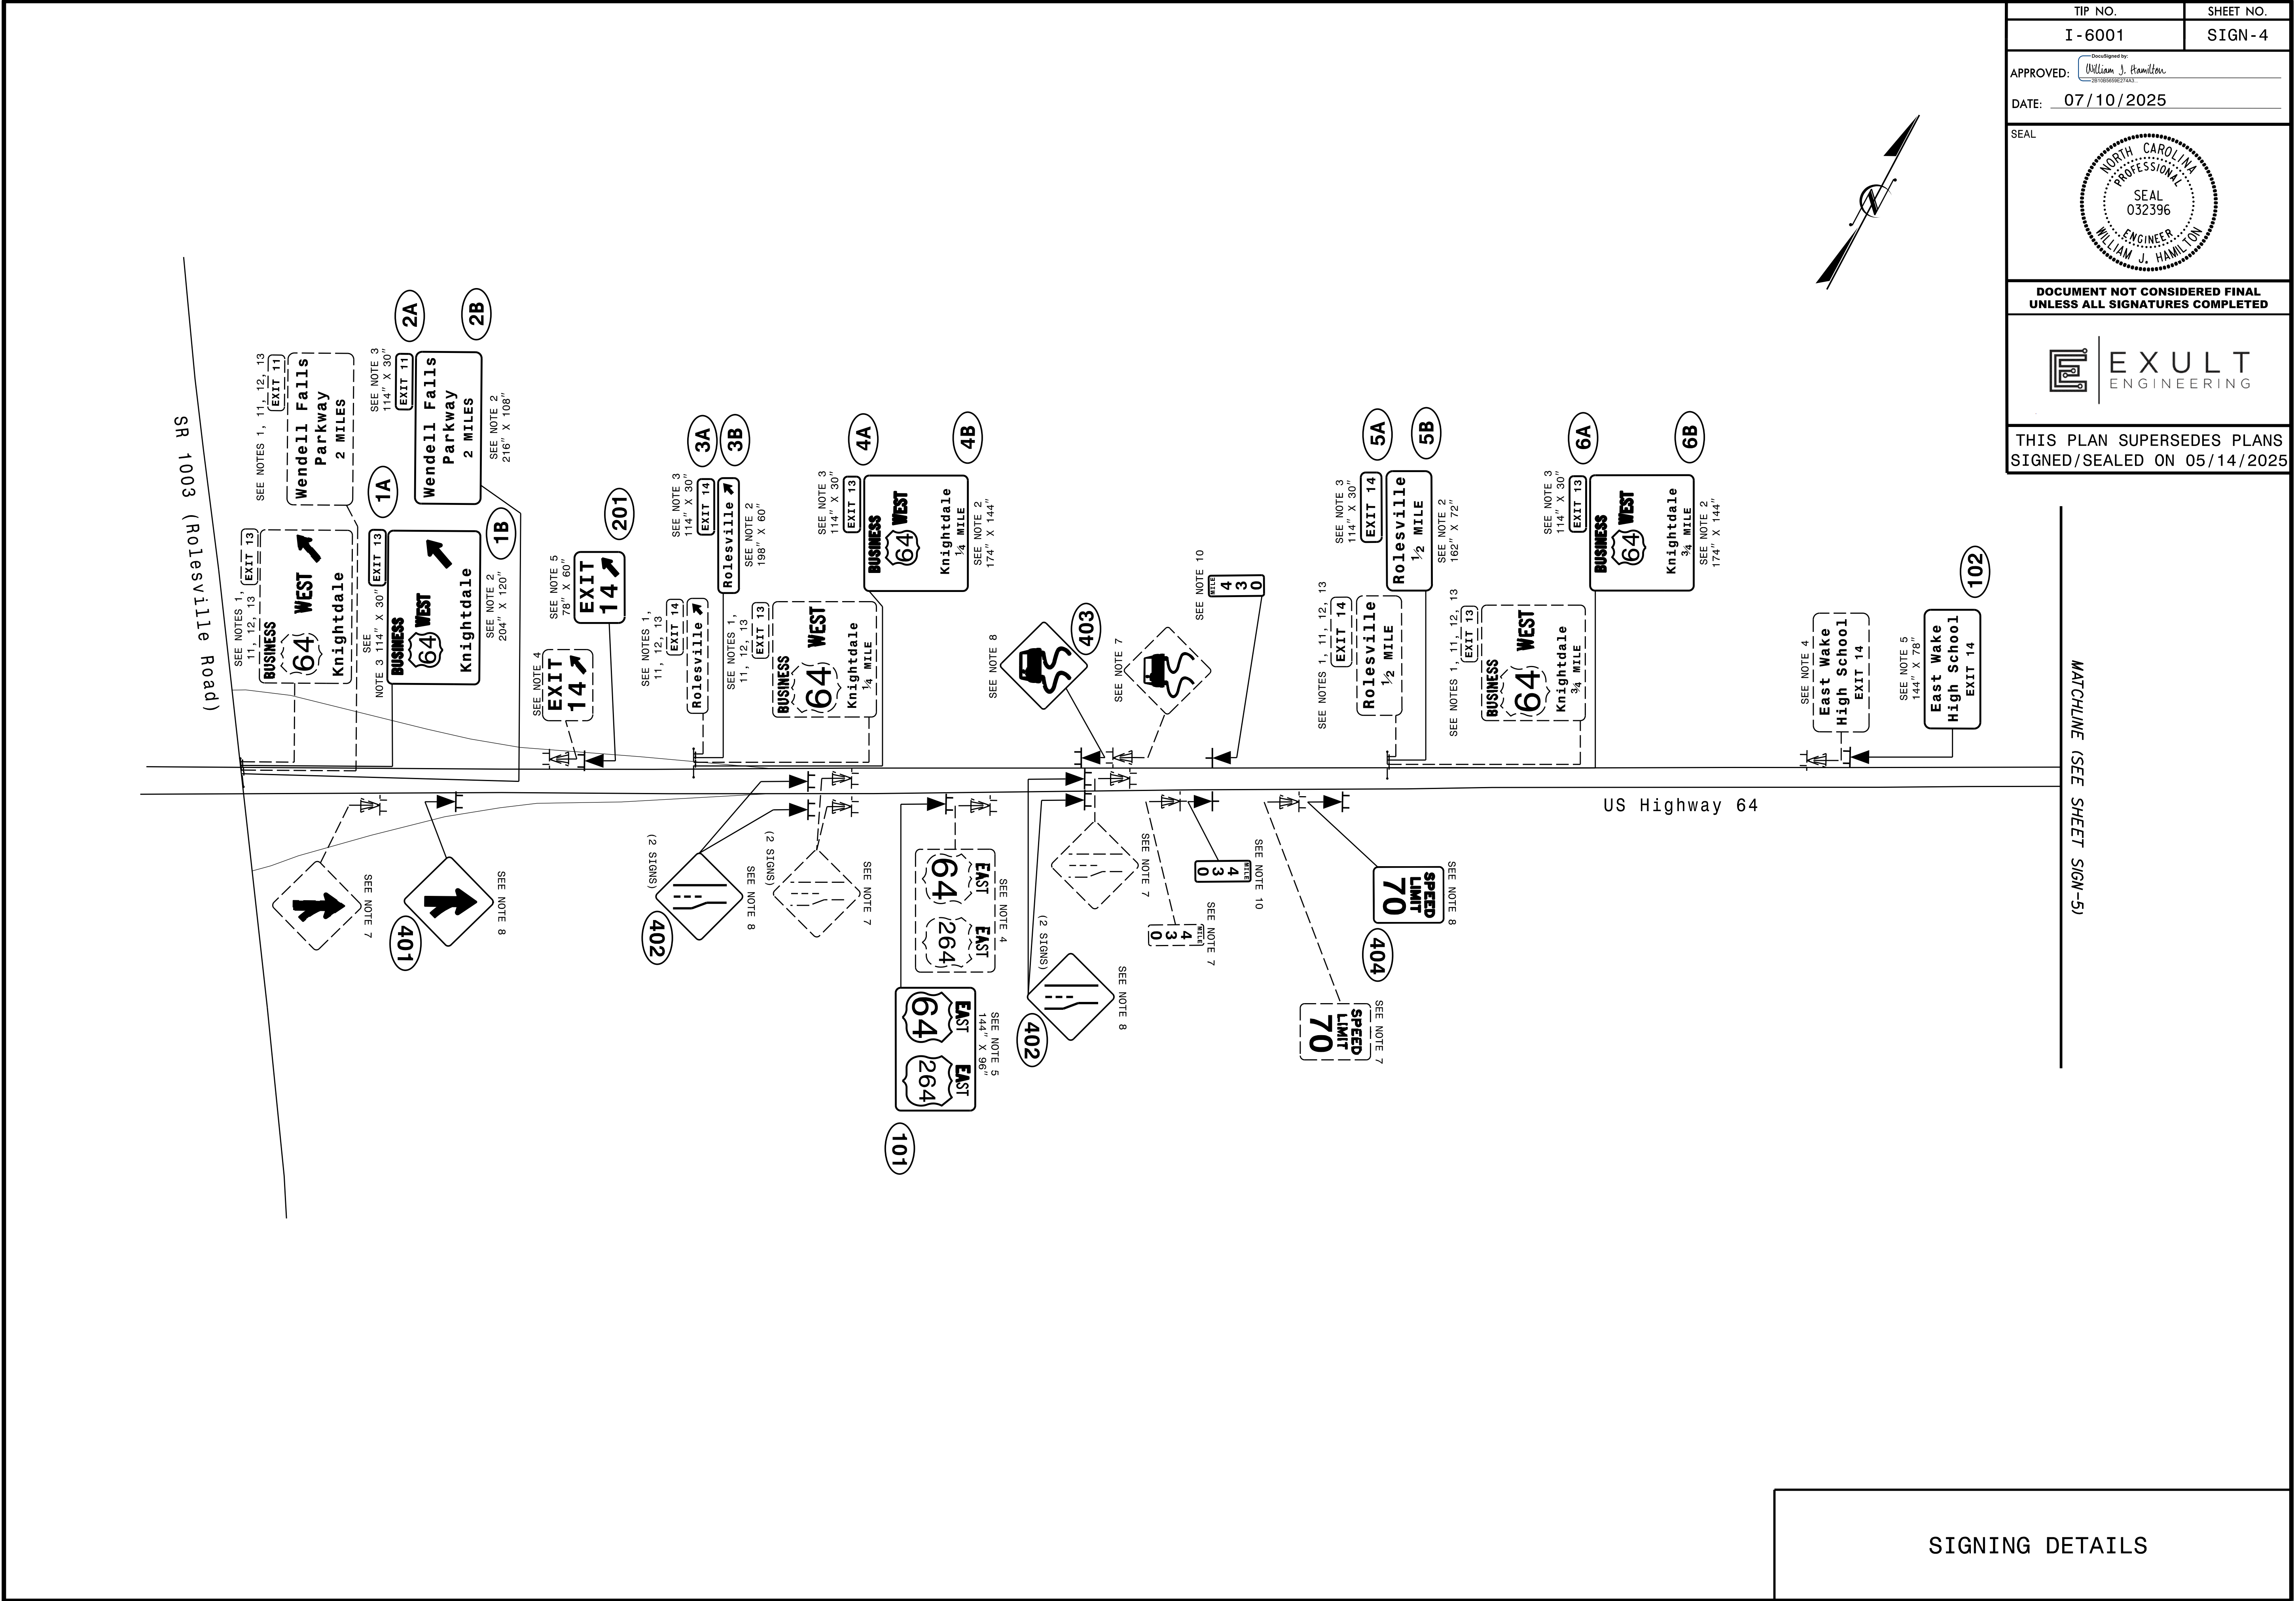


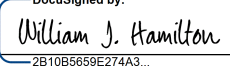

TIP NO. I - 6001	SHEET NO. SIGN - 4
APPROVED:  20250805PTAK	
DATE: 07/10/2025	
SEAL 	
DOCUMENT NOT CONSIDERED FINAL UNLESS ALL SIGNATURES COMPLETED	
	
THIS PLAN SUPERSEDES PLANS SIGNED/SEALED ON 05/14/2025	

MATCHLINE (SEE SHEET SIGN-5)

SIGNING DETAILS