
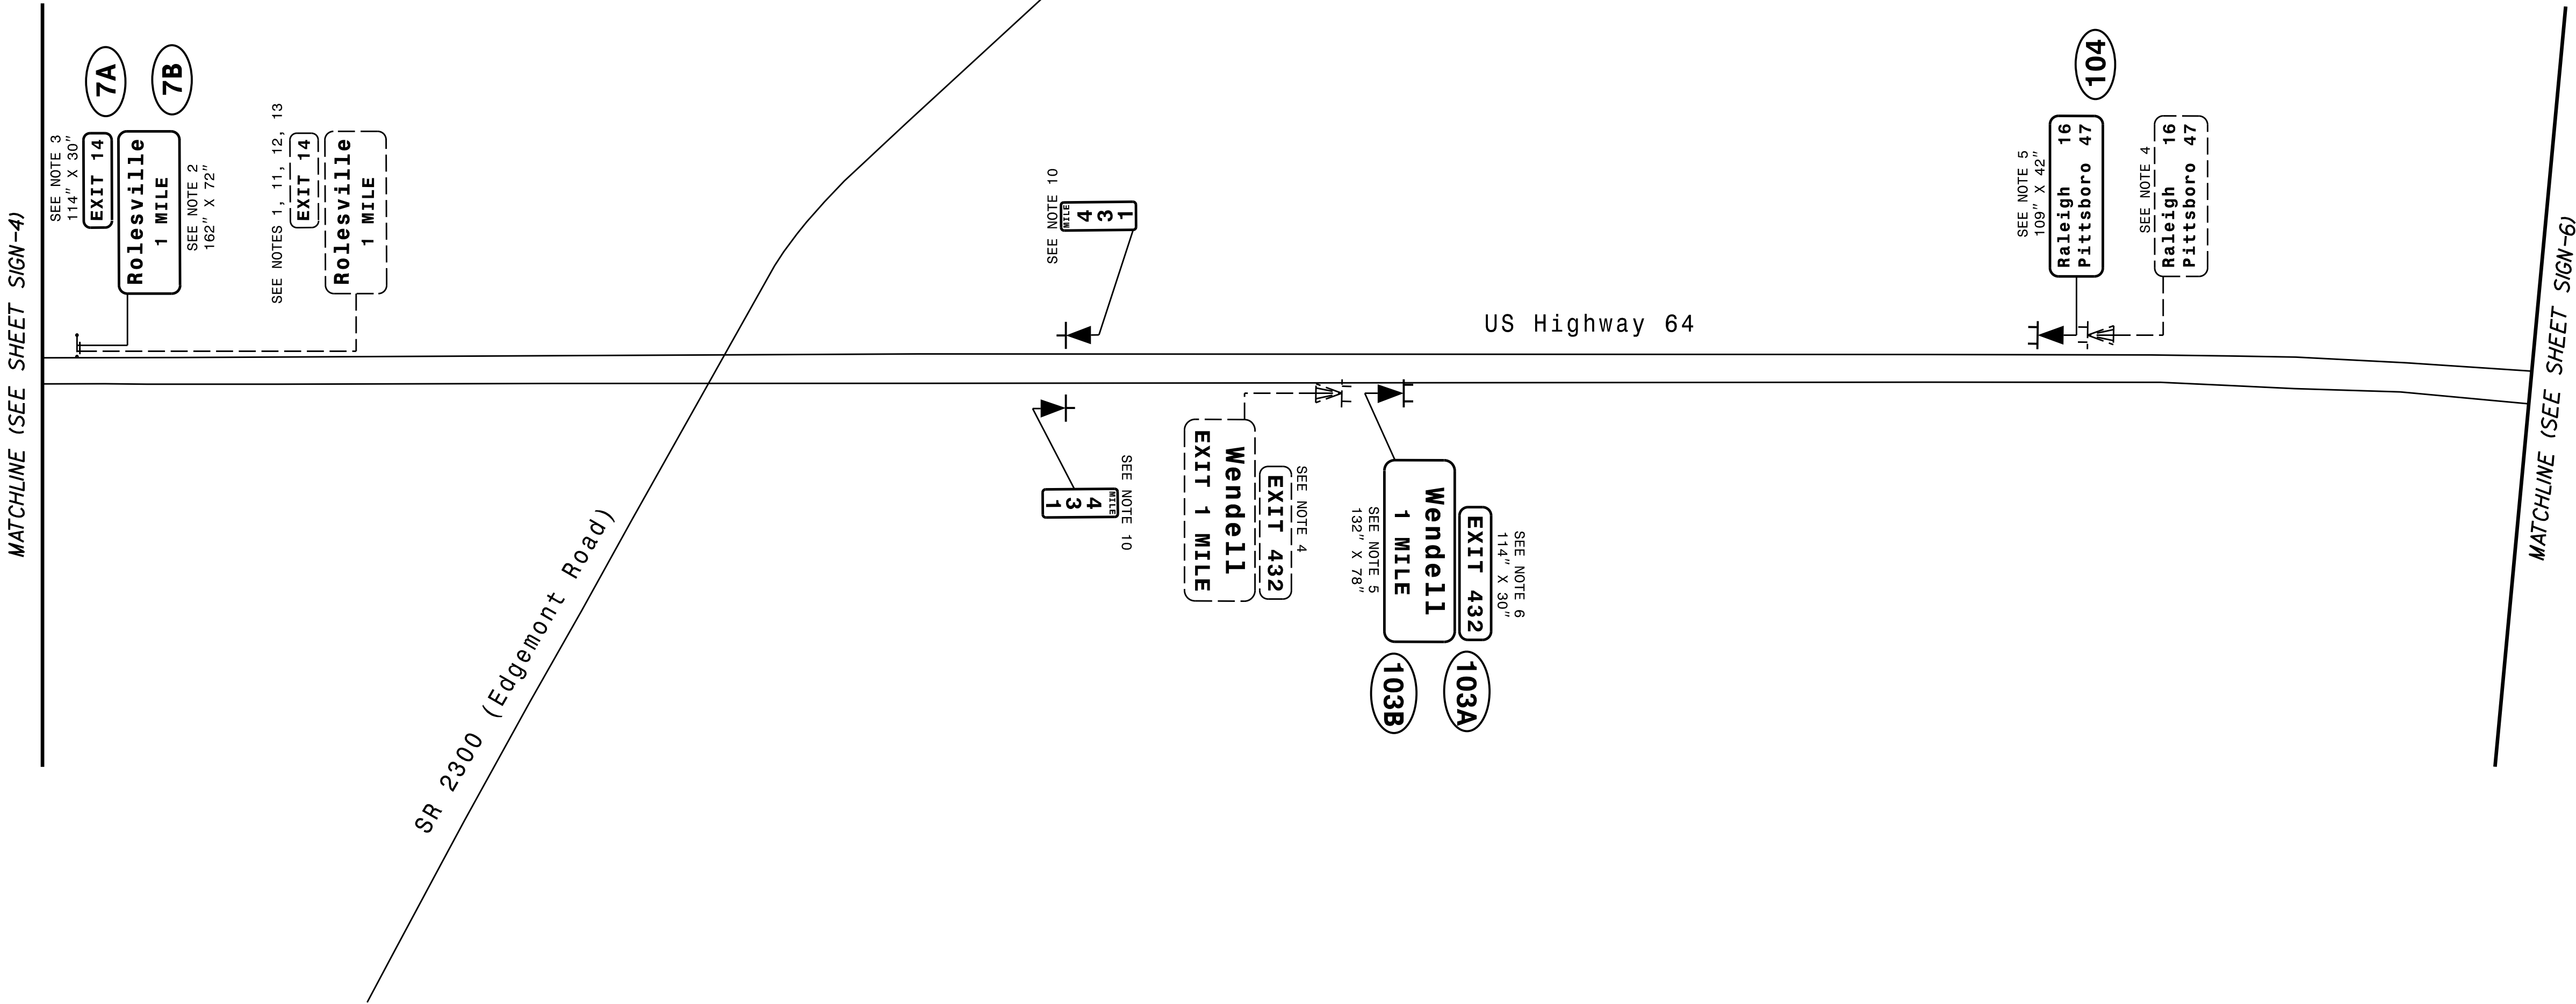


TIP NO.	SHEET NO.
I - 6001	SIGN-5
APPROVED: DESIGNED BY: <i>William J. Hamilton</i> SEAL: 032396 ENGINEER WILLIAM J. HAMILTON	
DATE: 07/10/2025	
SEAL	
DOCUMENT NOT CONSIDERED FINAL UNLESS ALL SIGNATURES COMPLETED	
EXULT ENGINEERING	
THIS PLAN SUPERSEDES PLANS SIGNED/SEALED ON 05/14/2025	

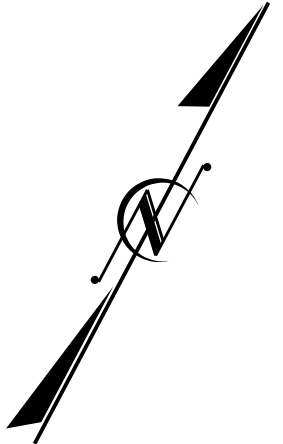

SIGNING DETAILS