
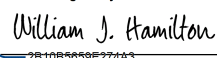
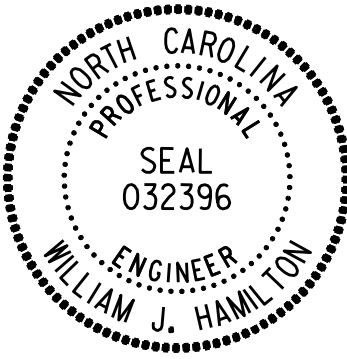
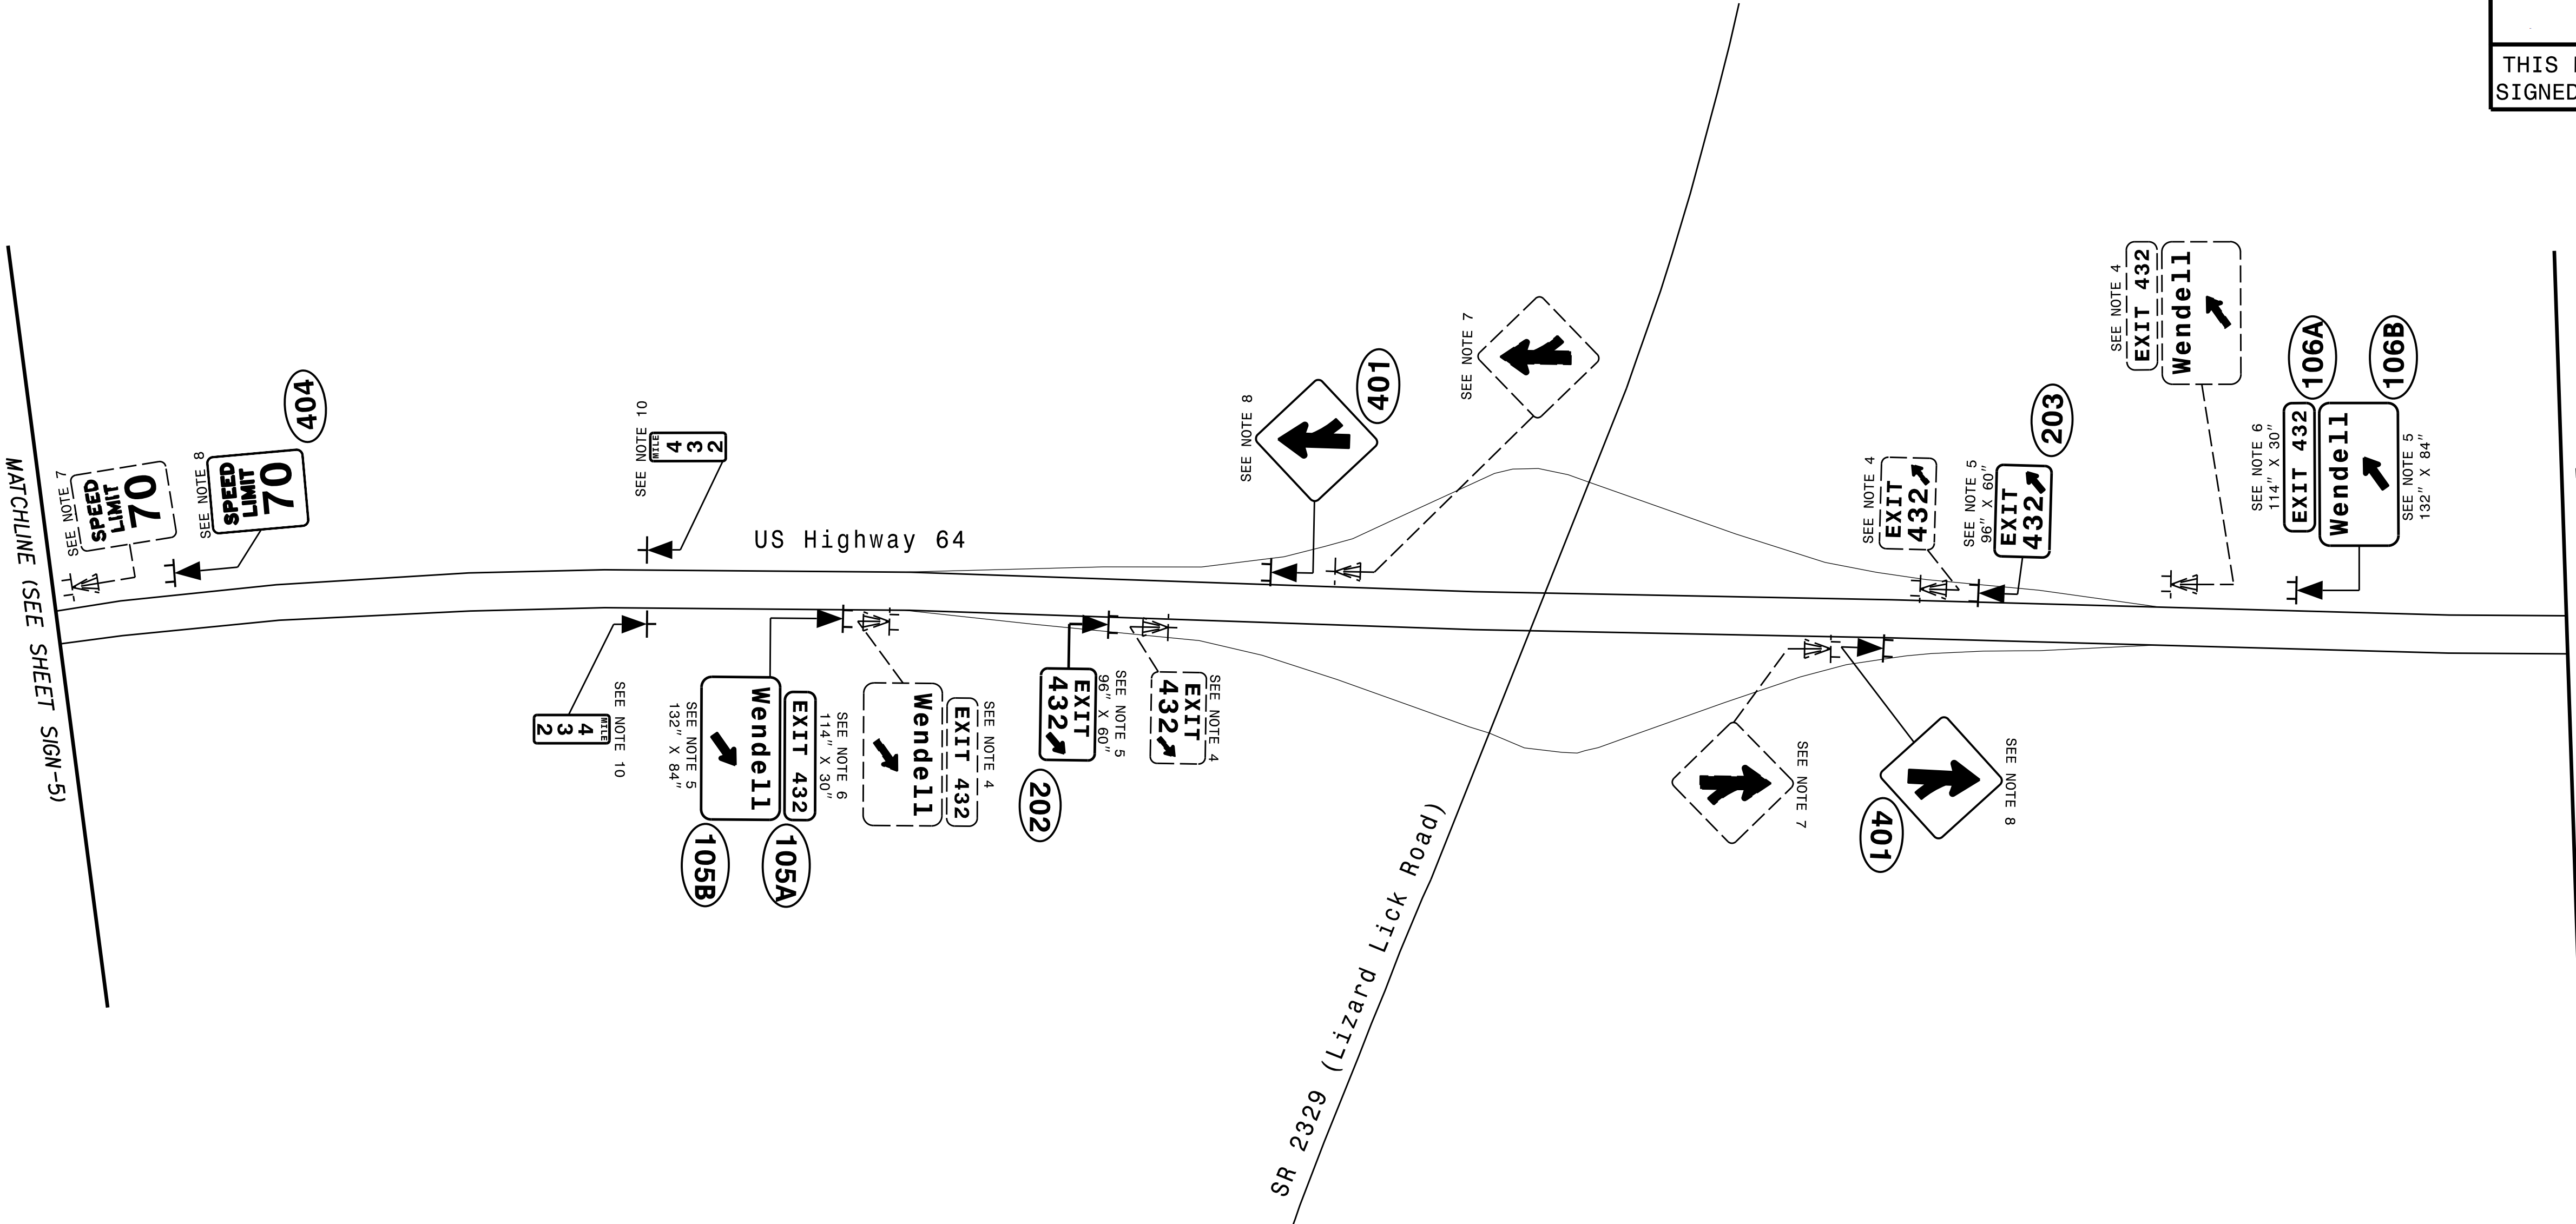


TIP NO.	SHEET NO.
I - 6001	SIGN-6
APPROVED: DocuSigned by: William J. Hamilton 2510886927903 	
DATE: 07/10/2025	
SEAL 	
DOCUMENT NOT CONSIDERED FINAL UNLESS ALL SIGNATURES COMPLETED	
 EXULT ENGINEERING	
THIS PLAN SUPERSEDES PLANS SIGNED/SEALED ON 05/14/2025	

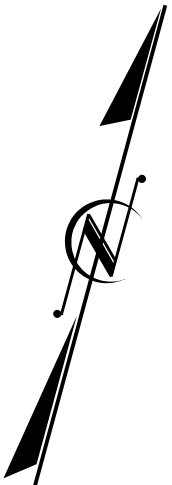

SIGNING DETAILS