


TIP NO.	SHEET NO.
I - 6001	SIGN-7
APPROVED: Decalsigned by: William J. Hamilton 201008080279403	
DATE: 07/10/2025	
SEAL NORTH CAROLINA PROFESSIONAL ENGINEER WILLIAM J. HAMILTON SEAL 032396	
DOCUMENT NOT CONSIDERED FINAL UNLESS ALL SIGNATURES COMPLETED	
EXULT ENGINEERING	
THIS PLAN SUPERSEDES PLANS SIGNED/SEALED ON 05/14/2025	

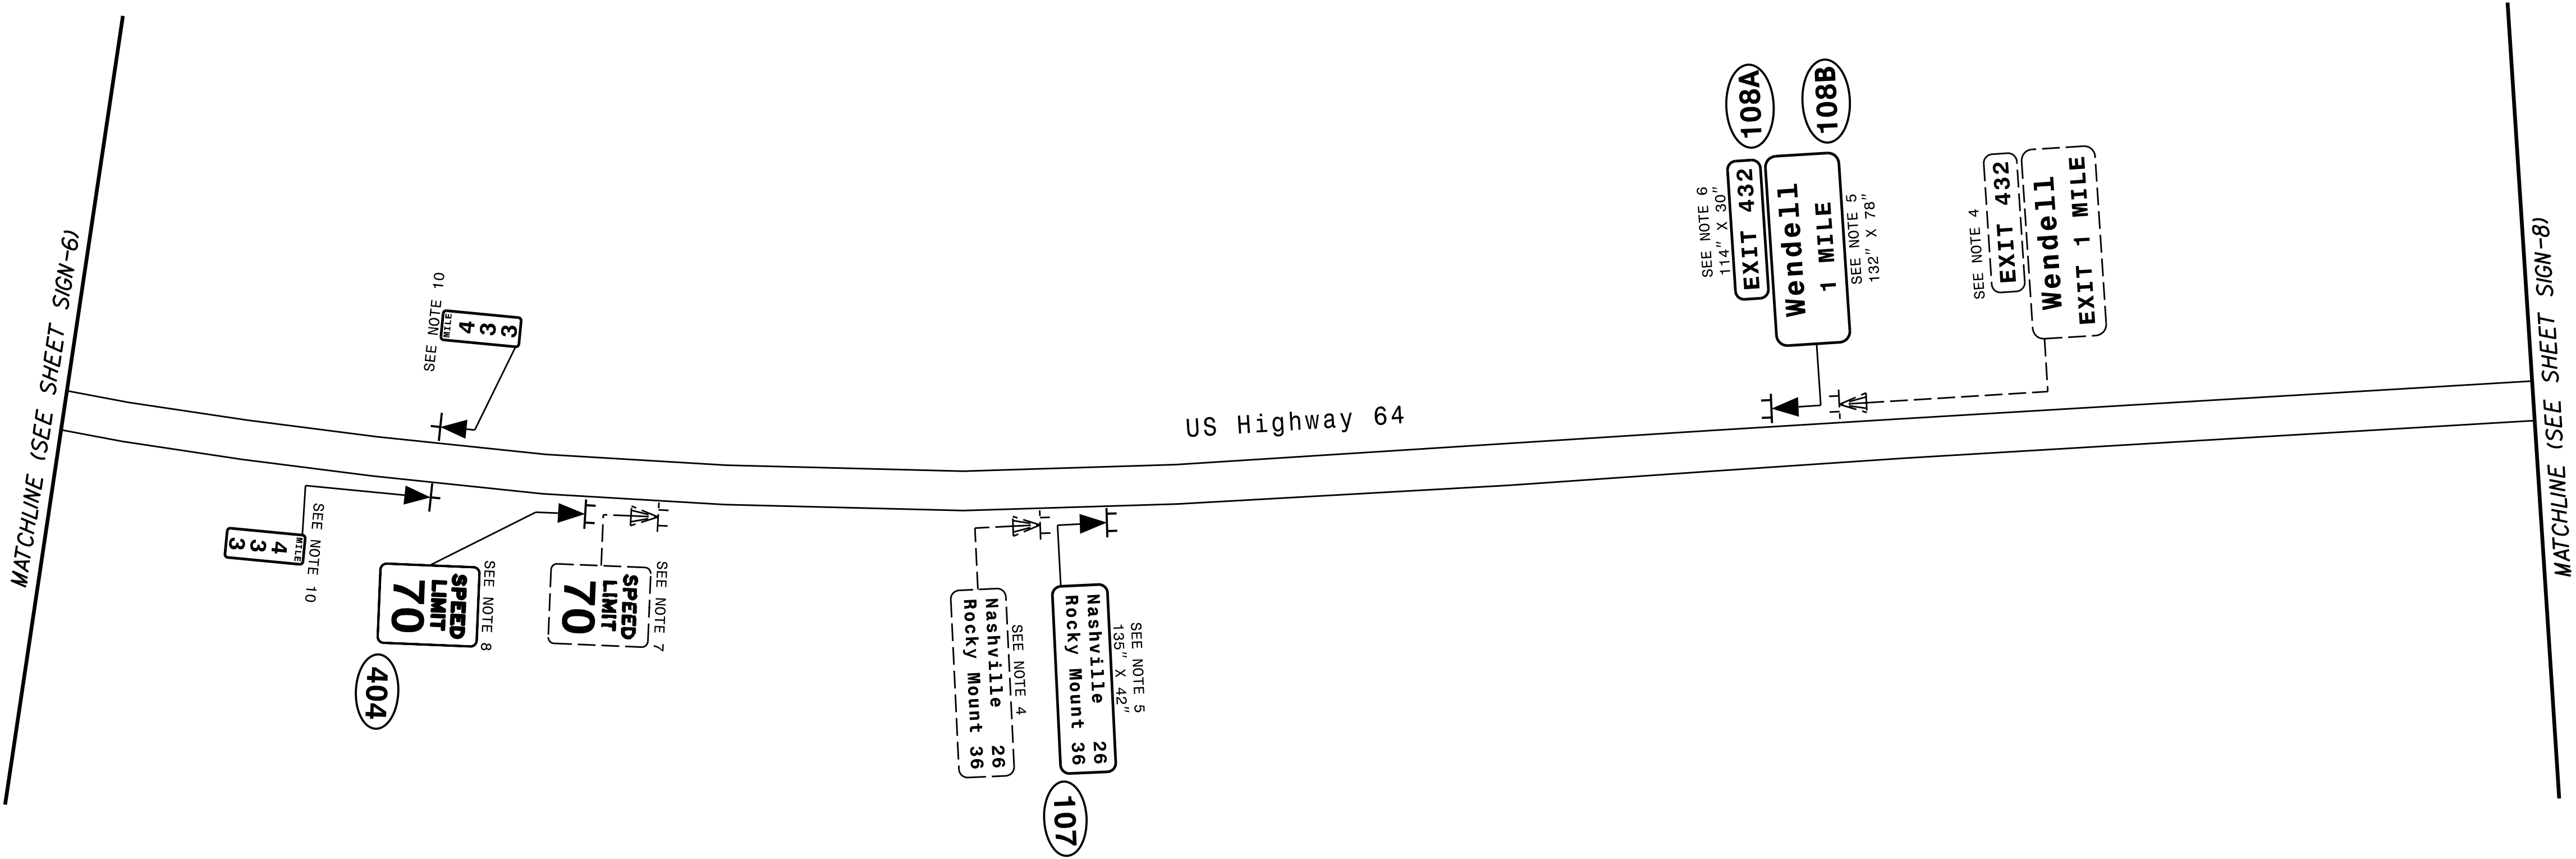

SIGNING DETAILS