


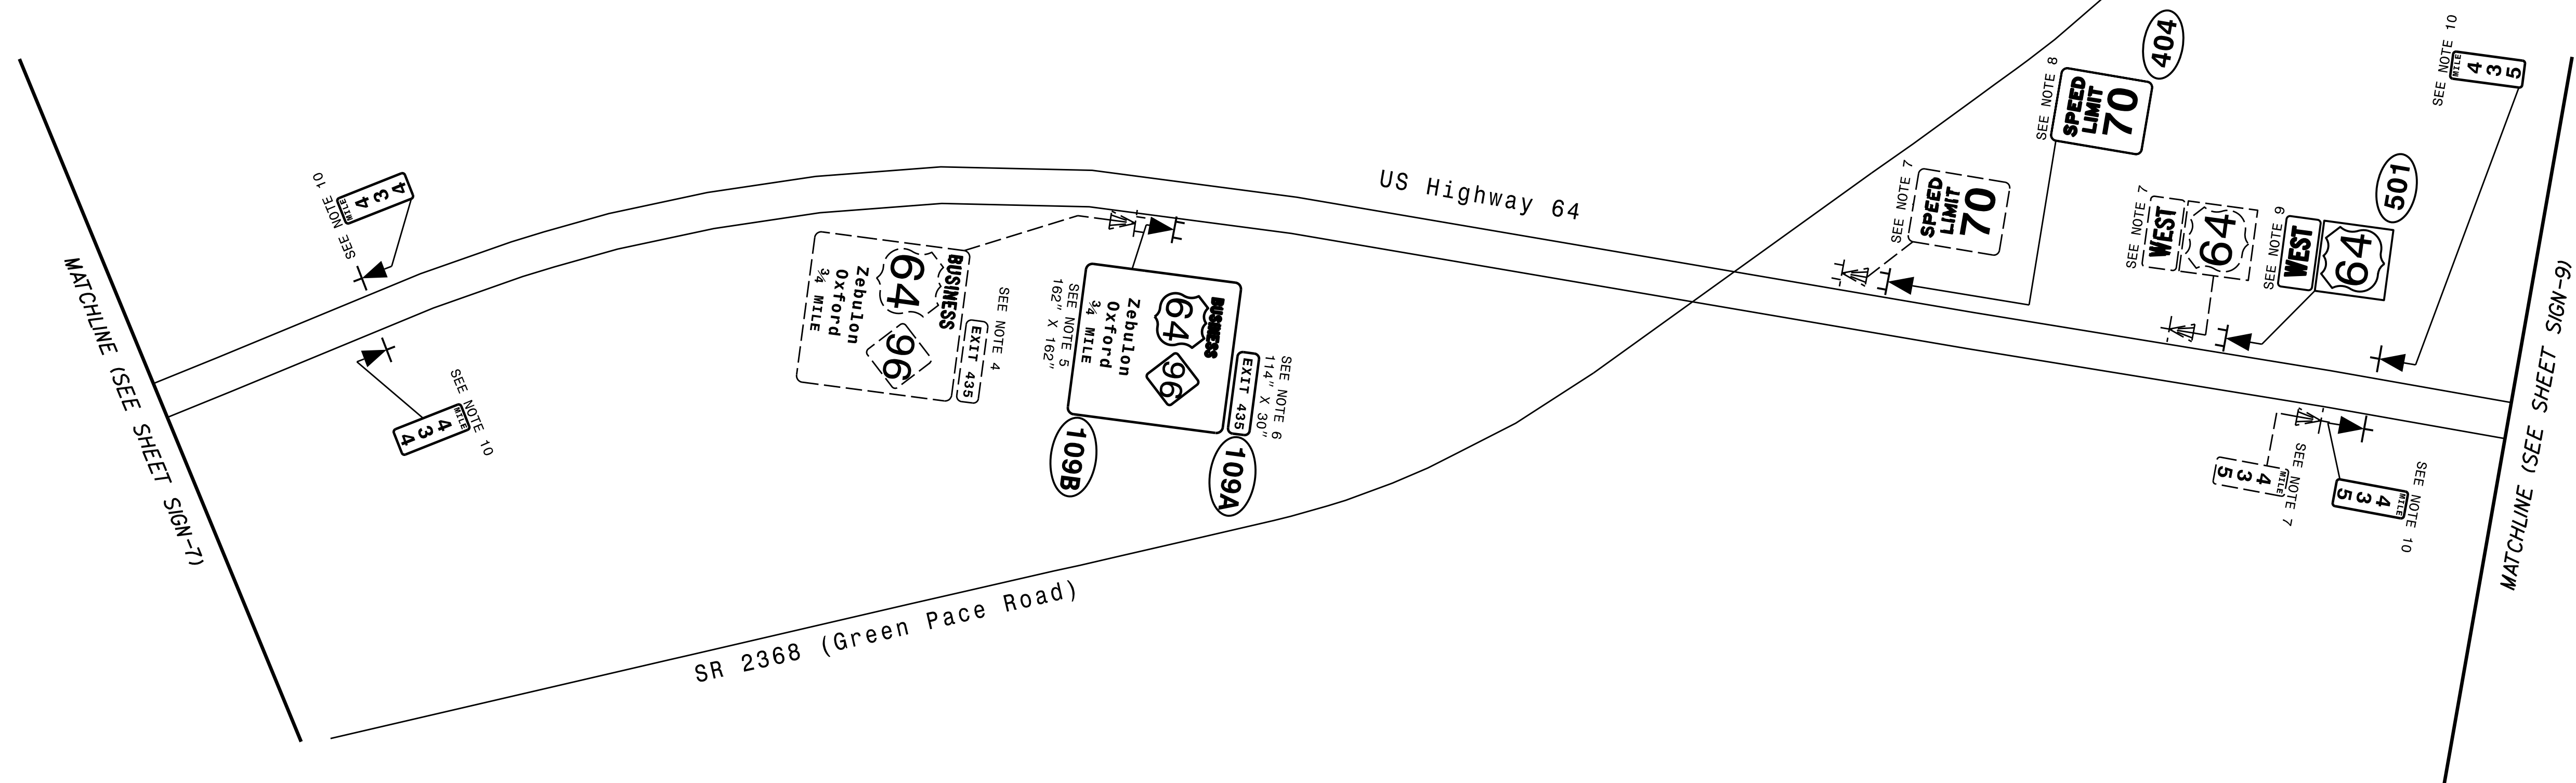

SIGNING DETAILS