

TIP NO.
I - 6001

SHEET NO.
SIGN-9

APPROVED:

Designed by
William J. Hamilton
20190805027443

DATE: 07/10/2025

SEAL


NORTH CAROLINA
PROFESSIONAL
ENGINEER
WILLIAM J. HAMILTON

SEAL
032396

DOCUMENT NOT CONSIDERED FINAL
UNLESS ALL SIGNATURES COMPLETED

EXULT
ENGINEERING

THIS PLAN SUPERSEDES PLANS
SIGNED/SEALED ON 05/14/2025

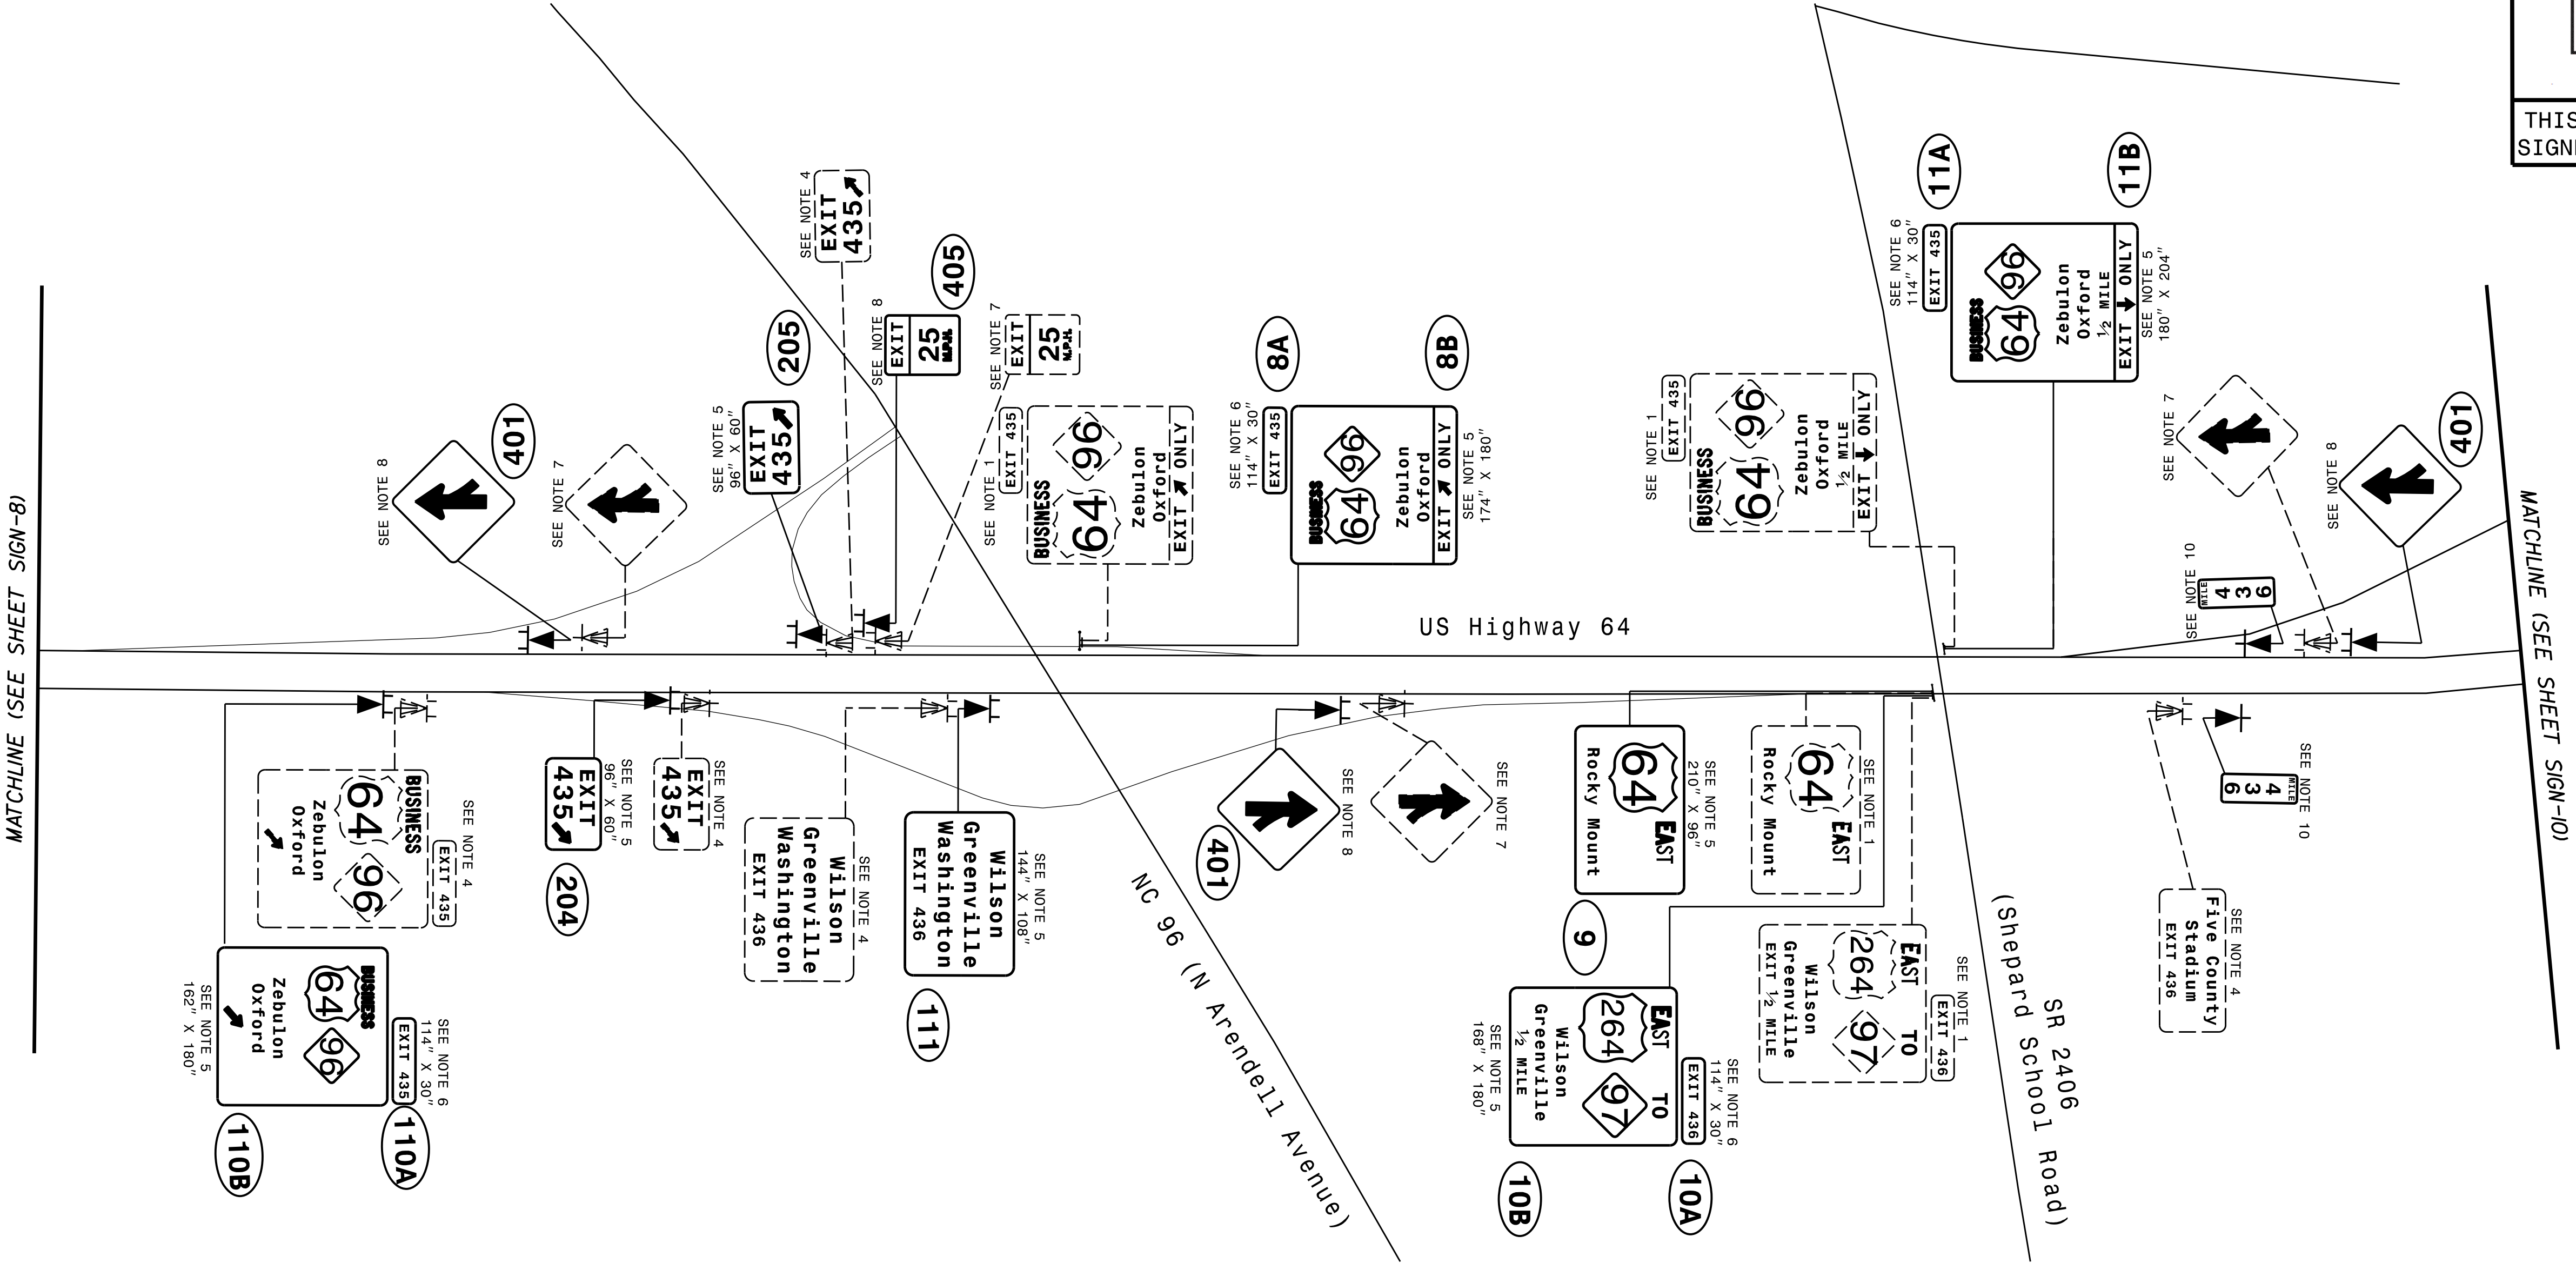

SIGNING DETAILS