
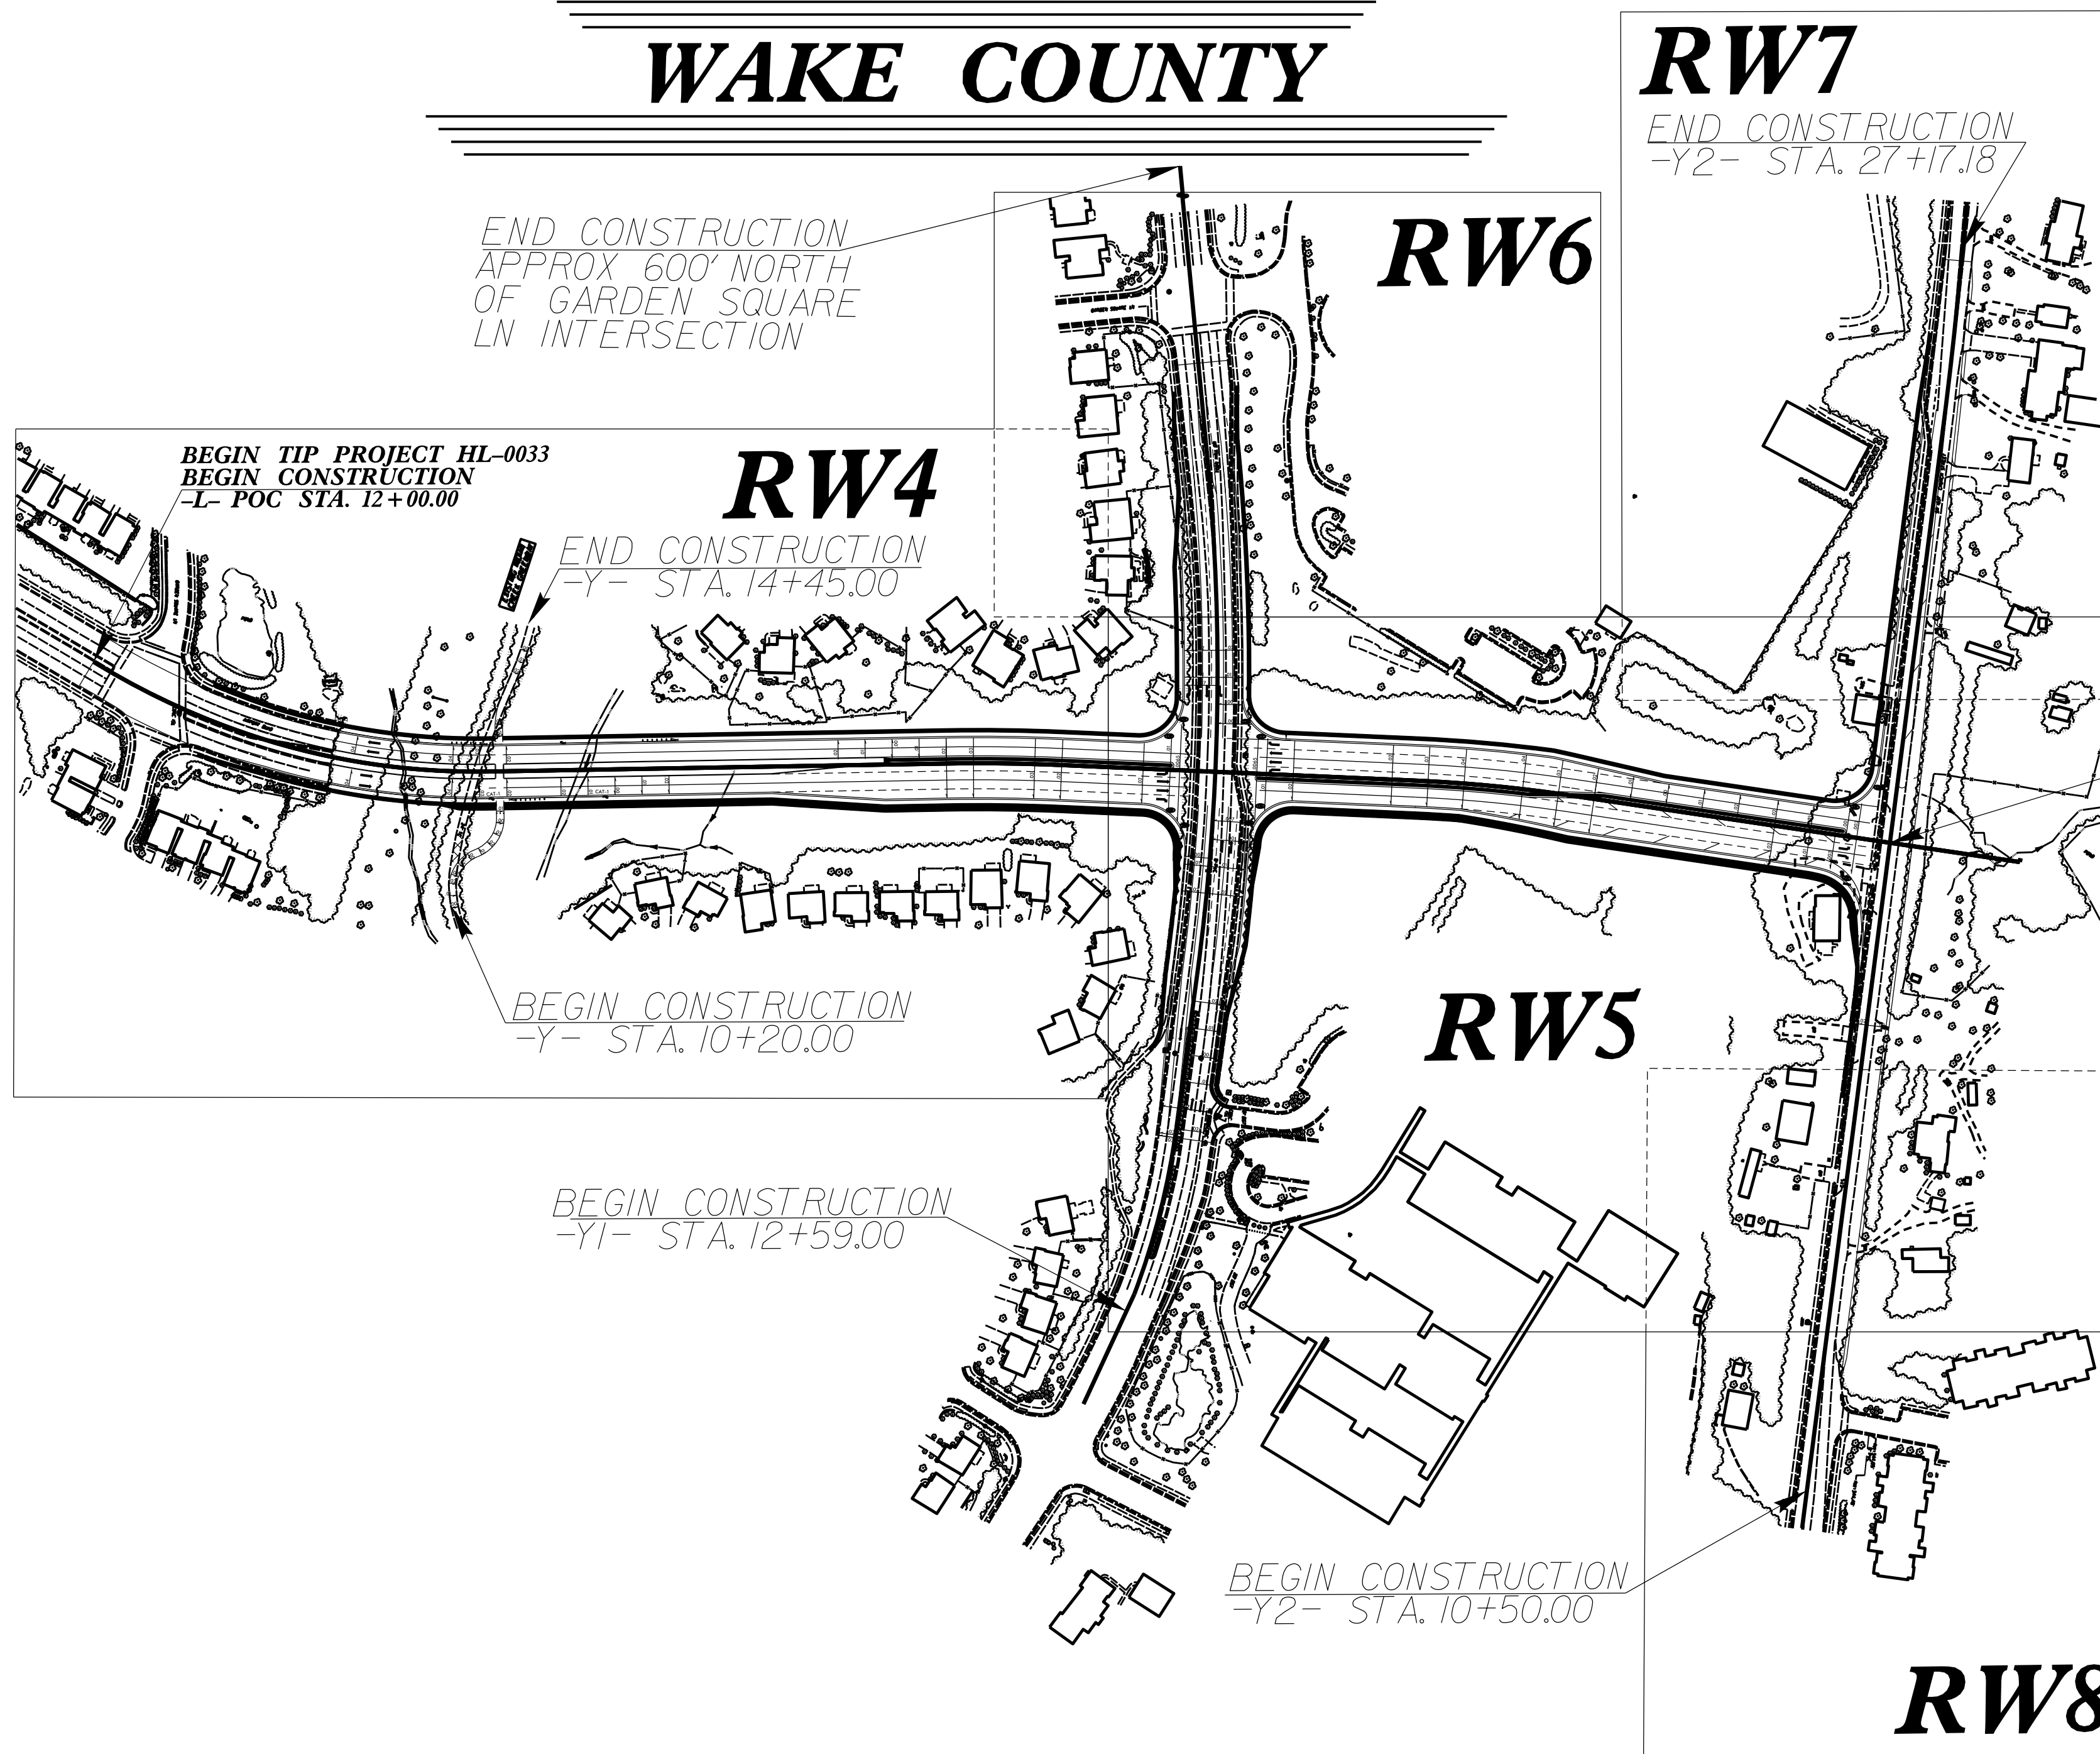


TIP PROJECT: HL-0033

STATE OF NORTH CAROLINA
DIVISION OF HIGHWAYS

SURVEY CONTROL, EXISTING CENTERLINES,
RIGHT OF WAY, EASEMENTS AND PROPERTY TIES

WAKE COUNTY

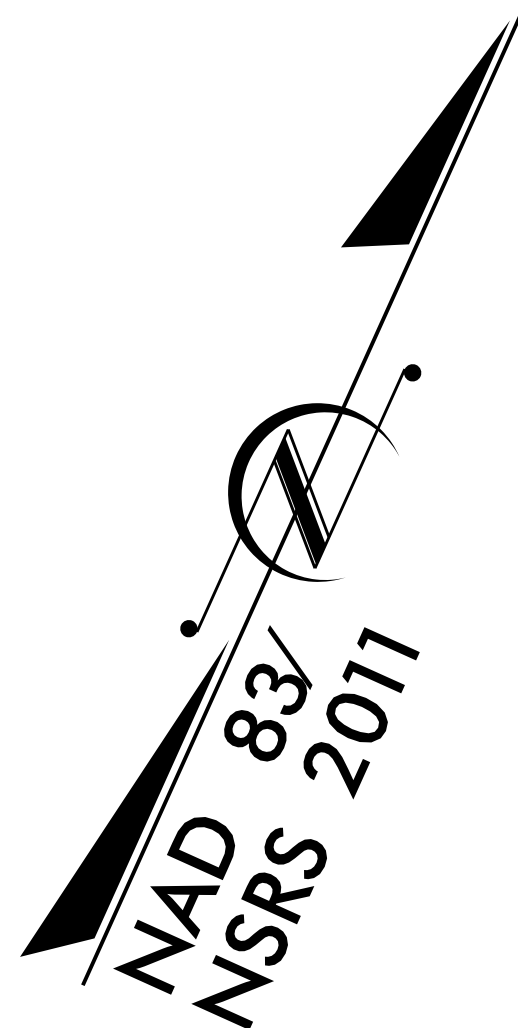

STATE	STATE PROJECT REFERENCE NO.	SHEET NO.	TOTAL SHEETS
N.C.	HL-0033	RW01	08

GRAPHIC SCALE



DATUM DESCRIPTION

THE LOCALIZED COORDINATE SYSTEM DEVELOPED FOR THIS PROJECT IS BASED ON THE STATE PLANE COORDINATES ESTABLISHED BY NCGS FOR MONUMENT "SR-3126 AZ GPS2" WITH NAD 83/NSRS 2011 STATE PLANE GRID COORDINATES OF NORTHING: 758,202.801(ft) EASTING: 2,046,092.071(ft) ELEVATION: 358.11(ft) THE AVERAGE COMBINED GRID FACTOR USED ON THIS PROJECT (GROUND TO GRID) IS: 0.9999118791 THE N.C. LAMBERT GRID BEARING AND LOCALIZED HORIZONTAL GROUND DISTANCE FROM "SR-3126 AZ GPS2" TO -L- STATION 12+00 IS S 85-53'30.17" E 60.95(ft) ALL LINEAR DIMENSIONS ARE LOCALIZED HORIZONTAL DISTANCES VERTICAL DATUM USED IS NAVD 88

Prepared in the Office of:

LOCATION & SURVEYS
DIVISION 5
3301 JONES SAUSAGE RD.
GARNER, NC 27529
984-920-8940

PROFESSIONAL LAND
SURVEYOR



DocuSigned by:
Mason K. Hart
SIGNATURE

11/18/2025
Date:

