


SURVEY CONTROL SHEET

W/ EXISTING CENTERLINE ALIGNMENTS PRIOR TO CONSTRUCTION



**SEE SHEET RW02C-3
FOR FURTHER
ALIGNMENT DETAILS**

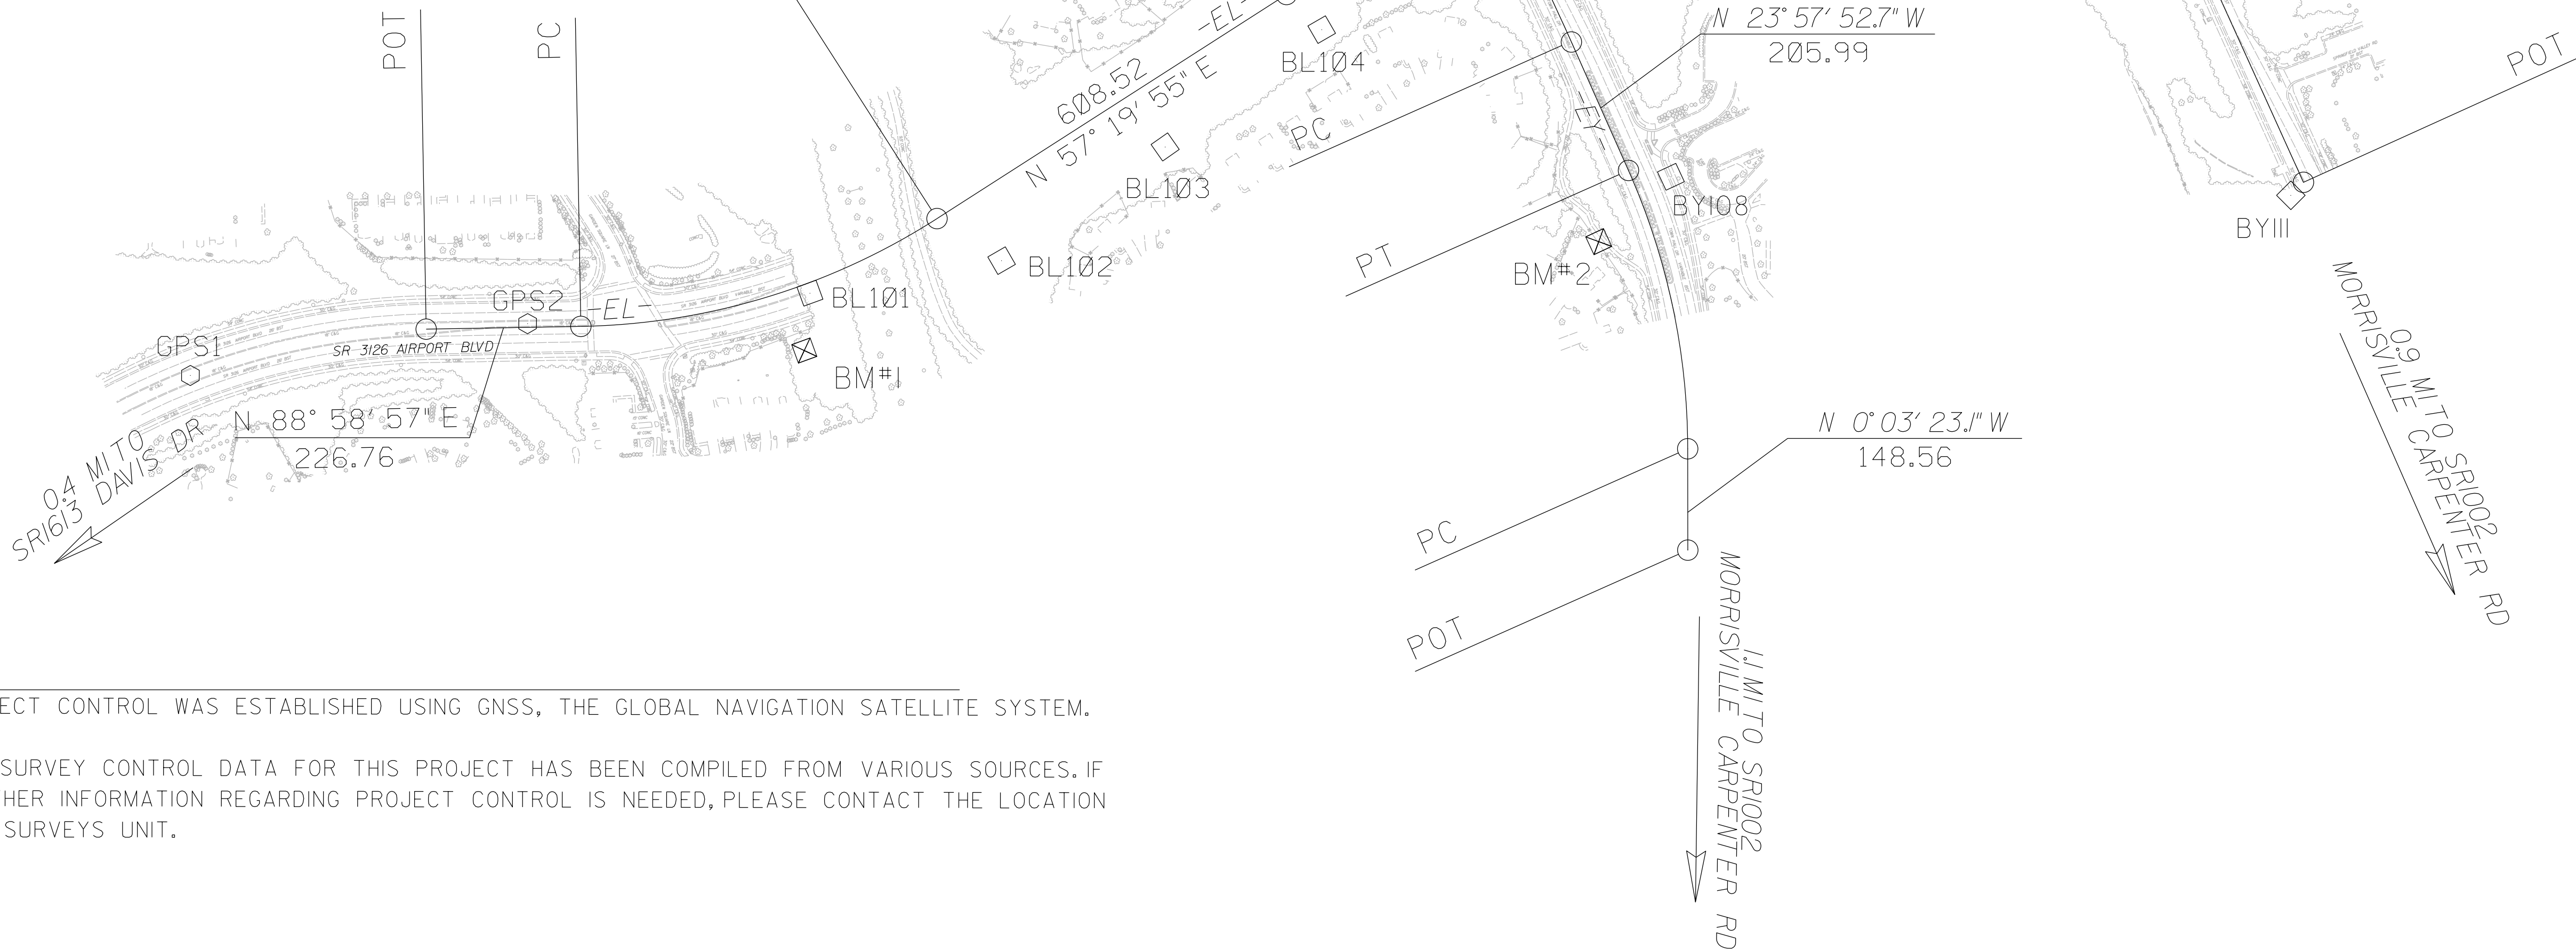

- NOTES:
-
1. PROJECT CONTROL WAS ESTABLISHED USING GNSS, THE GLOBAL NAVIGATION SATELLITE SYSTEM.
 2. THE SURVEY CONTROL DATA FOR THIS PROJECT HAS BEEN COMPILED FROM VARIOUS SOURCES. IF FURTHER INFORMATION REGARDING PROJECT CONTROL IS NEEDED, PLEASE CONTACT THE LOCATION AND SURVEYS UNIT.

REVISIONS

25 JUN 2020 07:24
 610487101A SR MC6833 Airport Blvd Conv\80-Drawings\AdditionalSurveys\SR3126-1s-rwo2c-1-200625.dgn
 VINCENT