

8/17/99

NOTE:

PLACE TEMPORARY ROCK SEDIMENT DAMS TYPE - B
AND TEMPORARY ROCK SILT CHECKS TYPE - A AT
DRAINAGE OUTLETS.

Lochner

H. W. LOCHNER, INC.
2840 PLAZA PLACE, SUITE 202
RALEIGH, NC 27612
(919) 571-7111

NC License
Number F-0159

vhb

VHB Engineering NC, P.C. (C-3705)
940 Main Campus Drive, Suite 500
Raleigh, NC 27606

PROJECT REFERENCE NO.

HL-0033



SHEET NO.

EC-05/CONST.05

RW SHEET NO.

ROADWAY DESIGN
ENGINEER

HYDRAULICS
ENGINEER

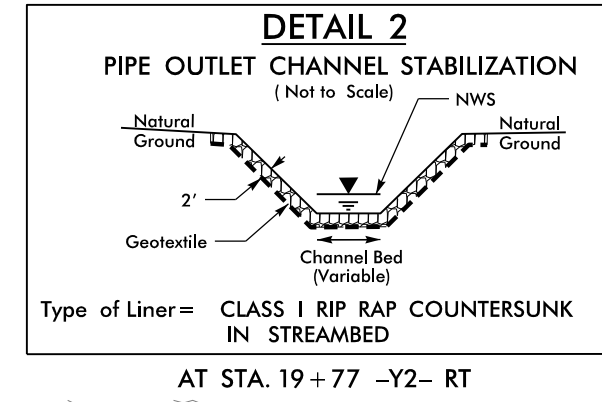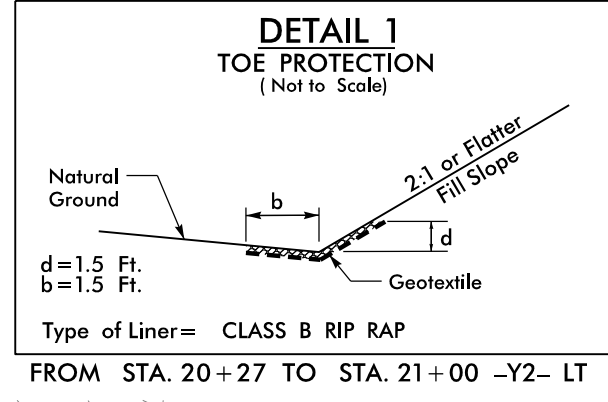

NAD 83 2011

MATCHLINE -Y1- STA. 22+50
SEE SHEET 6

MATCHLINE -Y2- STA. 22+50
SEE SHEET 8

MATCHLINE -L- STA. 25+50
SEE SHEET 4

14
SAMEER S. GOKHINDIKAR
DB 10507 PG 100
PB 2003 PG 514


21
SEBASTIAN SHIPP AND
WIFE SANDRA C. SHIPP
DB 10600 PG 2236
PB 2003 PG 514

20
JENICA DAVIDSON
RYAN DAVIDSON
DB 14398 PG 1578
PB 2003 PG 514

19
TOWN HALL COMMONS PROPERTY
OWNERS ASSOCIATION INC
DB 9426 PG 203
PB 2002 PG 129

SEE INSET FOR CONNECTION

END MILL & FILL 15'
-Y1- STA. 15+00.00
SEE 2B-6 FOR
BEGIN MILL & FILL 15'
AND BEGIN CONST.

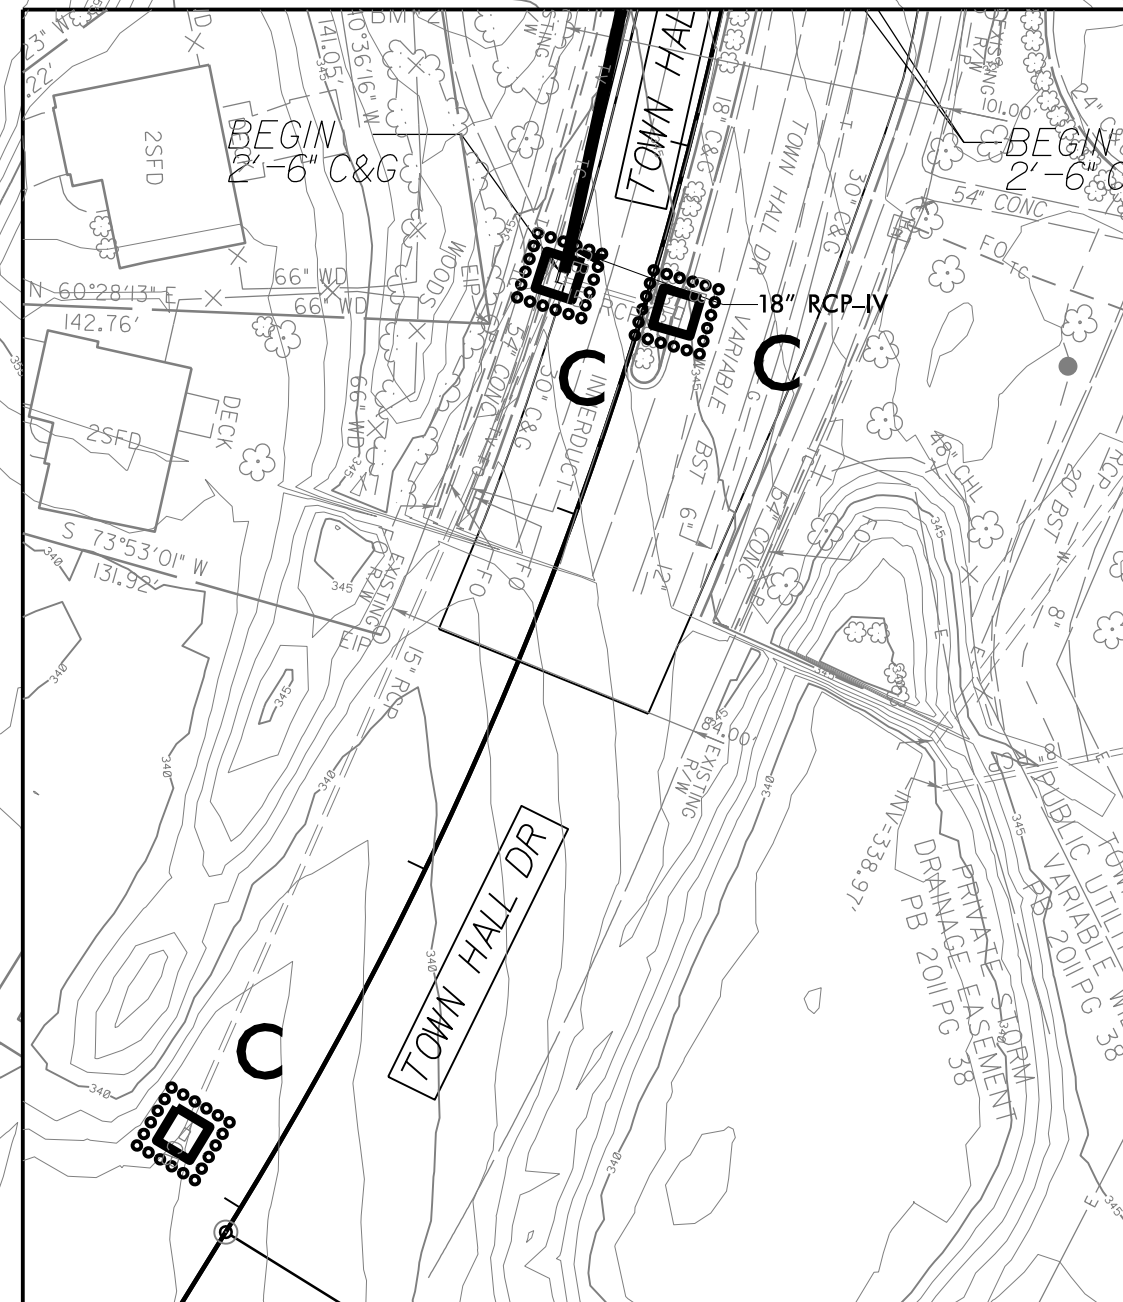

INSTALL FABRIC INSERT INLET PROTECTION
DEVICE IN LIEU OF ROCK INLET SEDIMENT
TRAP TYPE 'C' AS DIRECTED TO AVOID
PONDING OF RUNOFF IN ROADWAY OPEN TO
PUBLIC TRAFFIC

CLEARING AND GRUBBING
EROSION CONTROL FOR
CONSTRUCTION SHEET 5

★ PROPOSED TRAFFIC SIGNAL

100 x 50 x 3
2 inch Skimmer
with 2.000 inch
Orifice Diameter
19 ft. weir
ID 5.1

MATCHLINE -Y2- STA. 16+00
SEE SHEET 7

11/6/2025
HL-0033_REU_EC_PSH_05.CG.dgn
15:58:11