
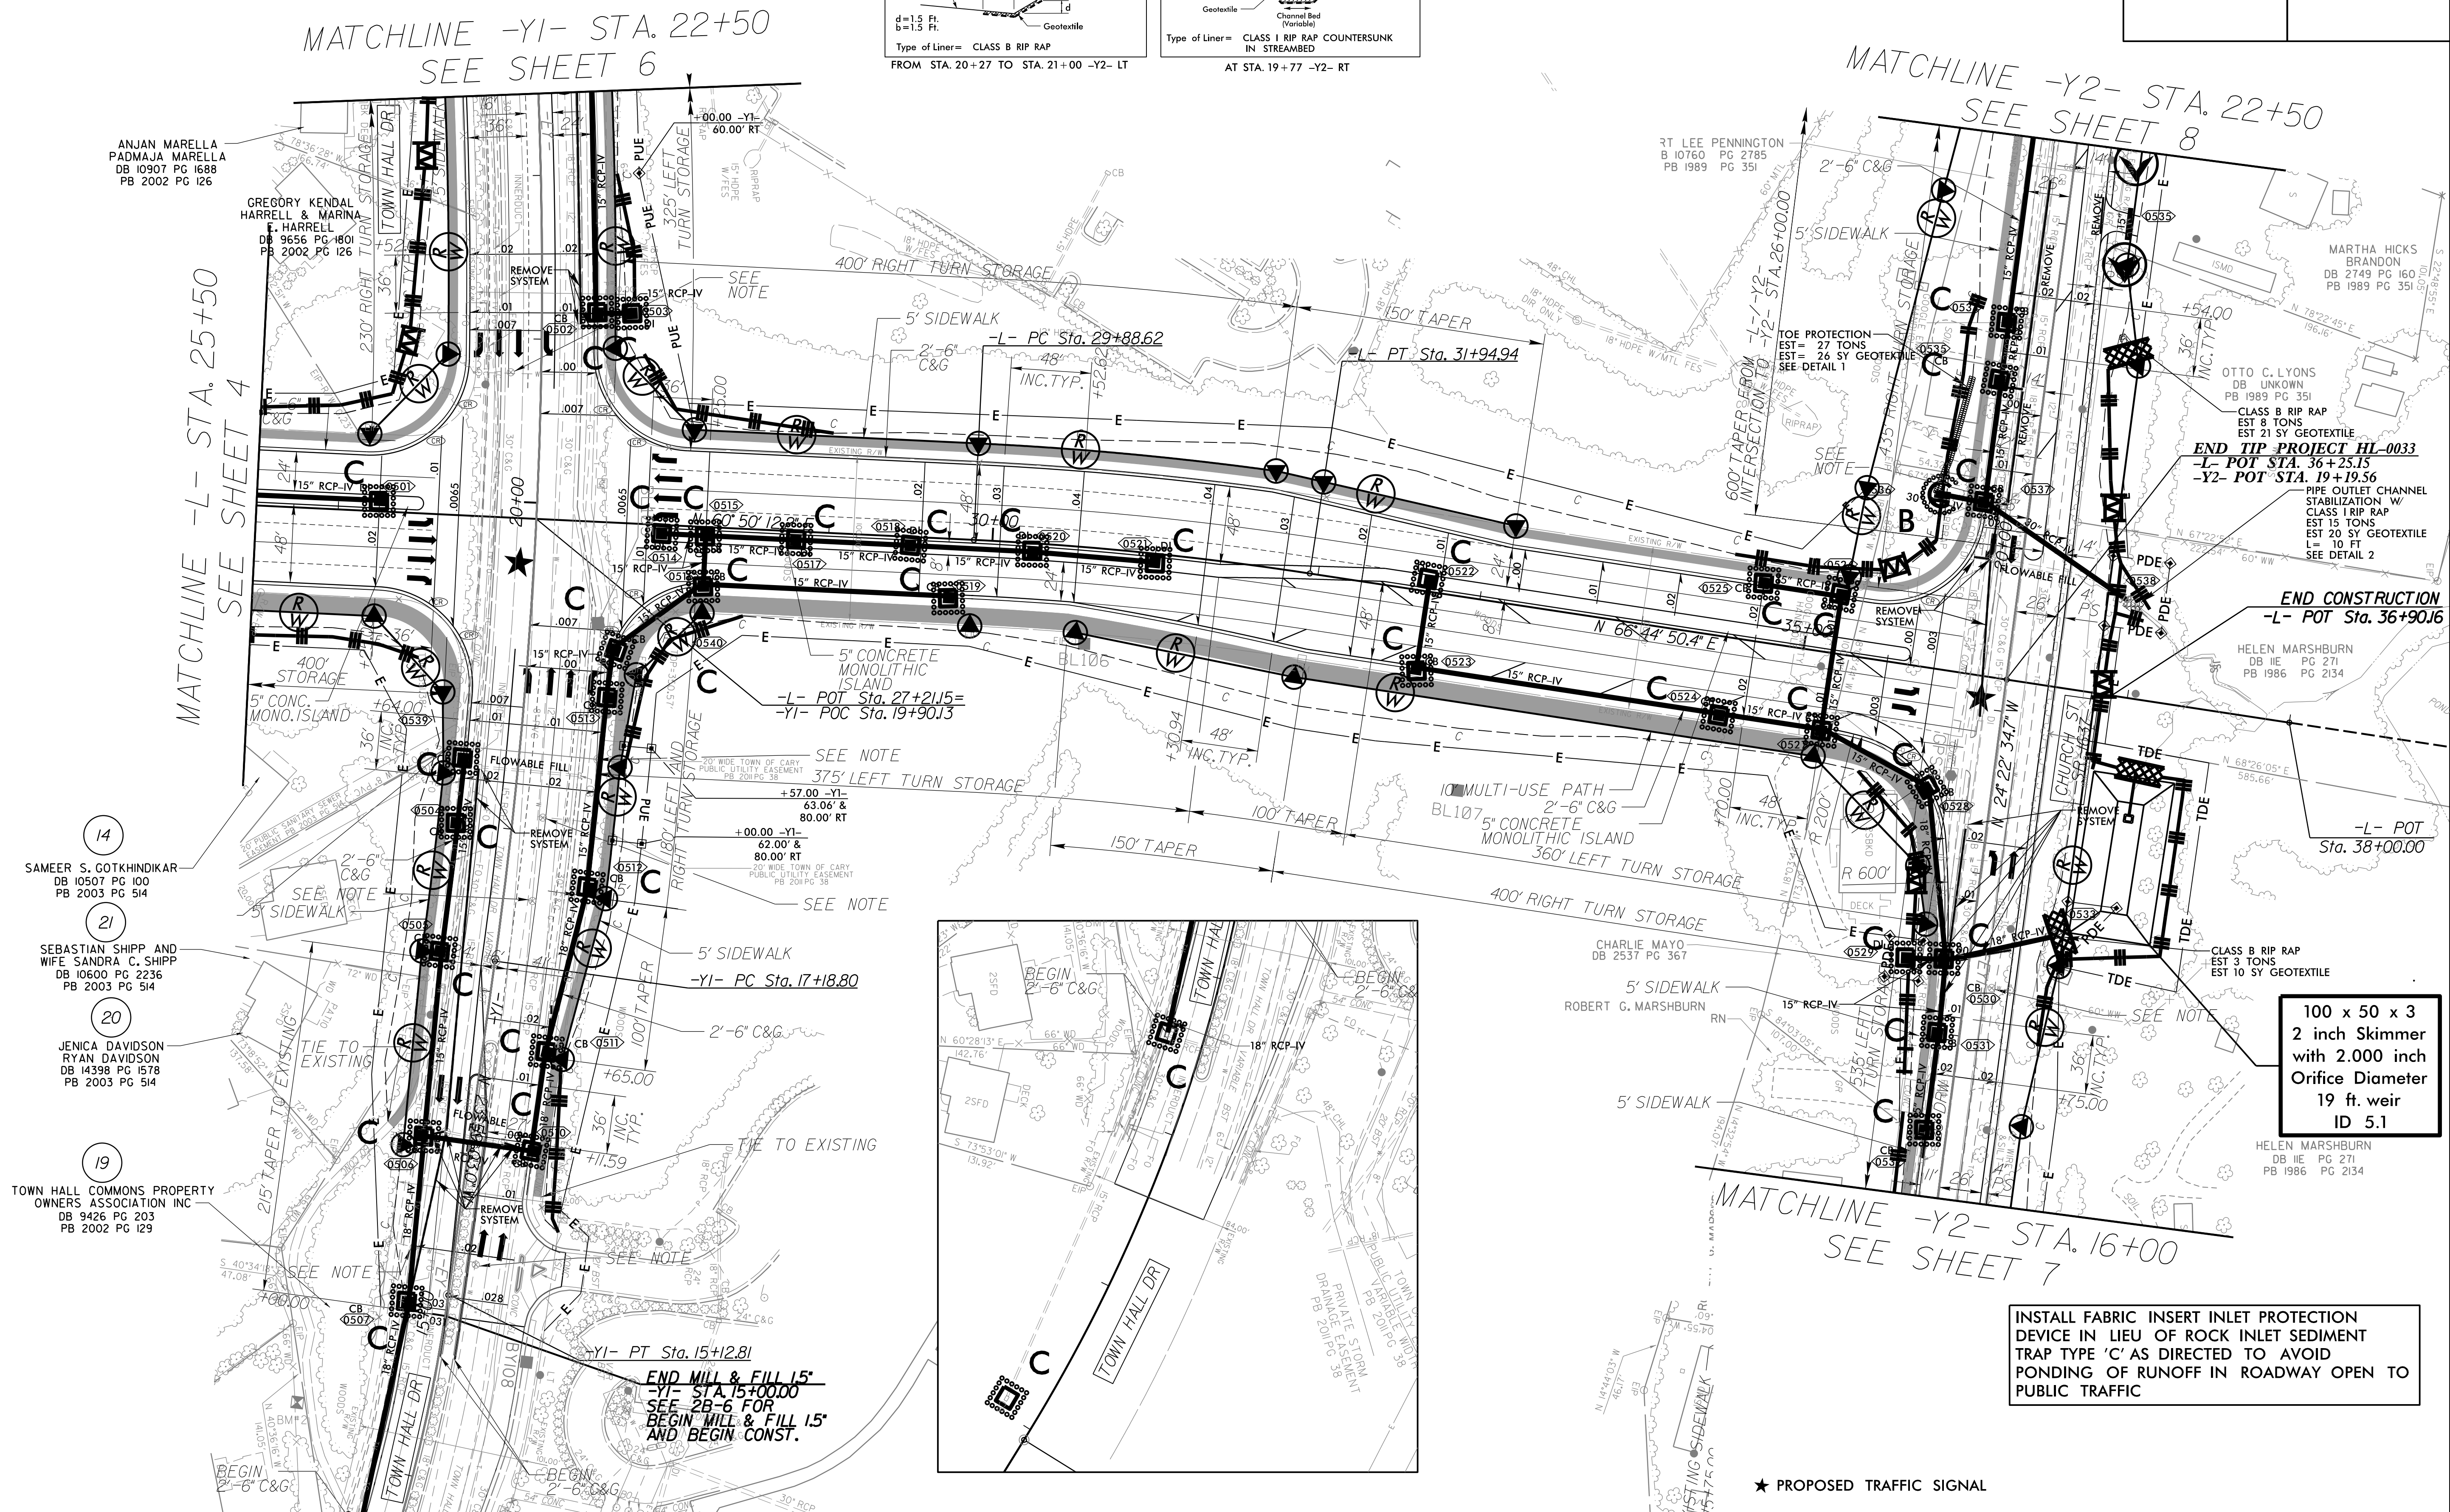
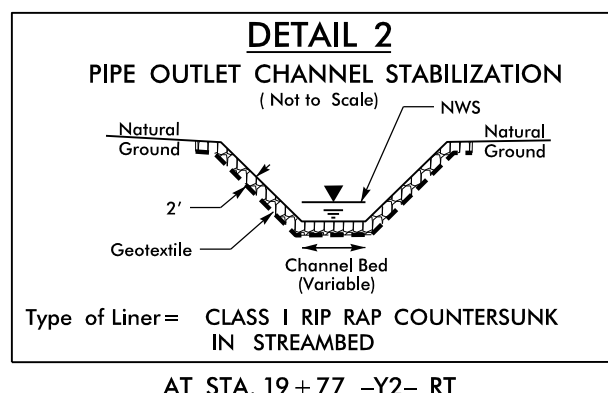


....\HL-0033_REU_EC_PSH_05_FINAL.dgn
USER.default

NOTE: ADJUST MANHOLE OR VALVE. SEE UC PLANS FOR MORE DETAIL.

 Lochner H. W. LOCHNER, INC. 2840 PLAZA PLACE, SUITE 202 RALEIGH, NC 27612 (919) 571-7111 NC. License Number F-0159	PROJECT REFERENCE NO.		SHEET NO.
	HL-0033		EC-10/CONST.05
	RW SHEET NO.		
 VHB Engineering NC, P.C. (C-3705) 940 Main Campus Drive, Suite 500 Raleigh, NC 27606	ROADWAY DESIGN ENGINEER		HYDRAULICS ENGINEER

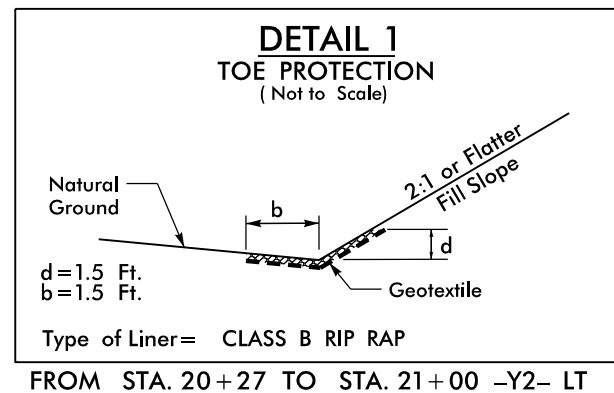

INSTALL FABRIC INSERT INLET PROTECTION
DEVICE IN LIEU OF ROCK INLET SEDIMENT
TRAP TYPE 'C' AS DIRECTED TO AVOID
PONDING OF RUNOFF IN ROADWAY OPEN TO
PUBLIC TRAFFIC

★ PROPOSED TRAFFIC SIGNAL