

8/17/99

11/12/2025
H:\11-2023\REU\EC_PSH_07_FINAL.dgn
User:reut

REVISIONS

Lochner

H. W. LOCHNER, INC.
2840 PLAZA PLACE, SUITE 202
RALEIGH, NC 27612
(919) 571-7111

NC License
Number F-0159



VHB Engineering NC, P.C. (C-3705)
940 Main Campus Drive, Suite 500
Raleigh, NC 27606

PROJECT REFERENCE NO.

HL-0033

SHEET NO.


EC-12/CONST.07

R/W SHEET NO.

ROADWAY DESIGN
ENGINEER

HYDRAULICS
ENGINEER

NAD 83/2011

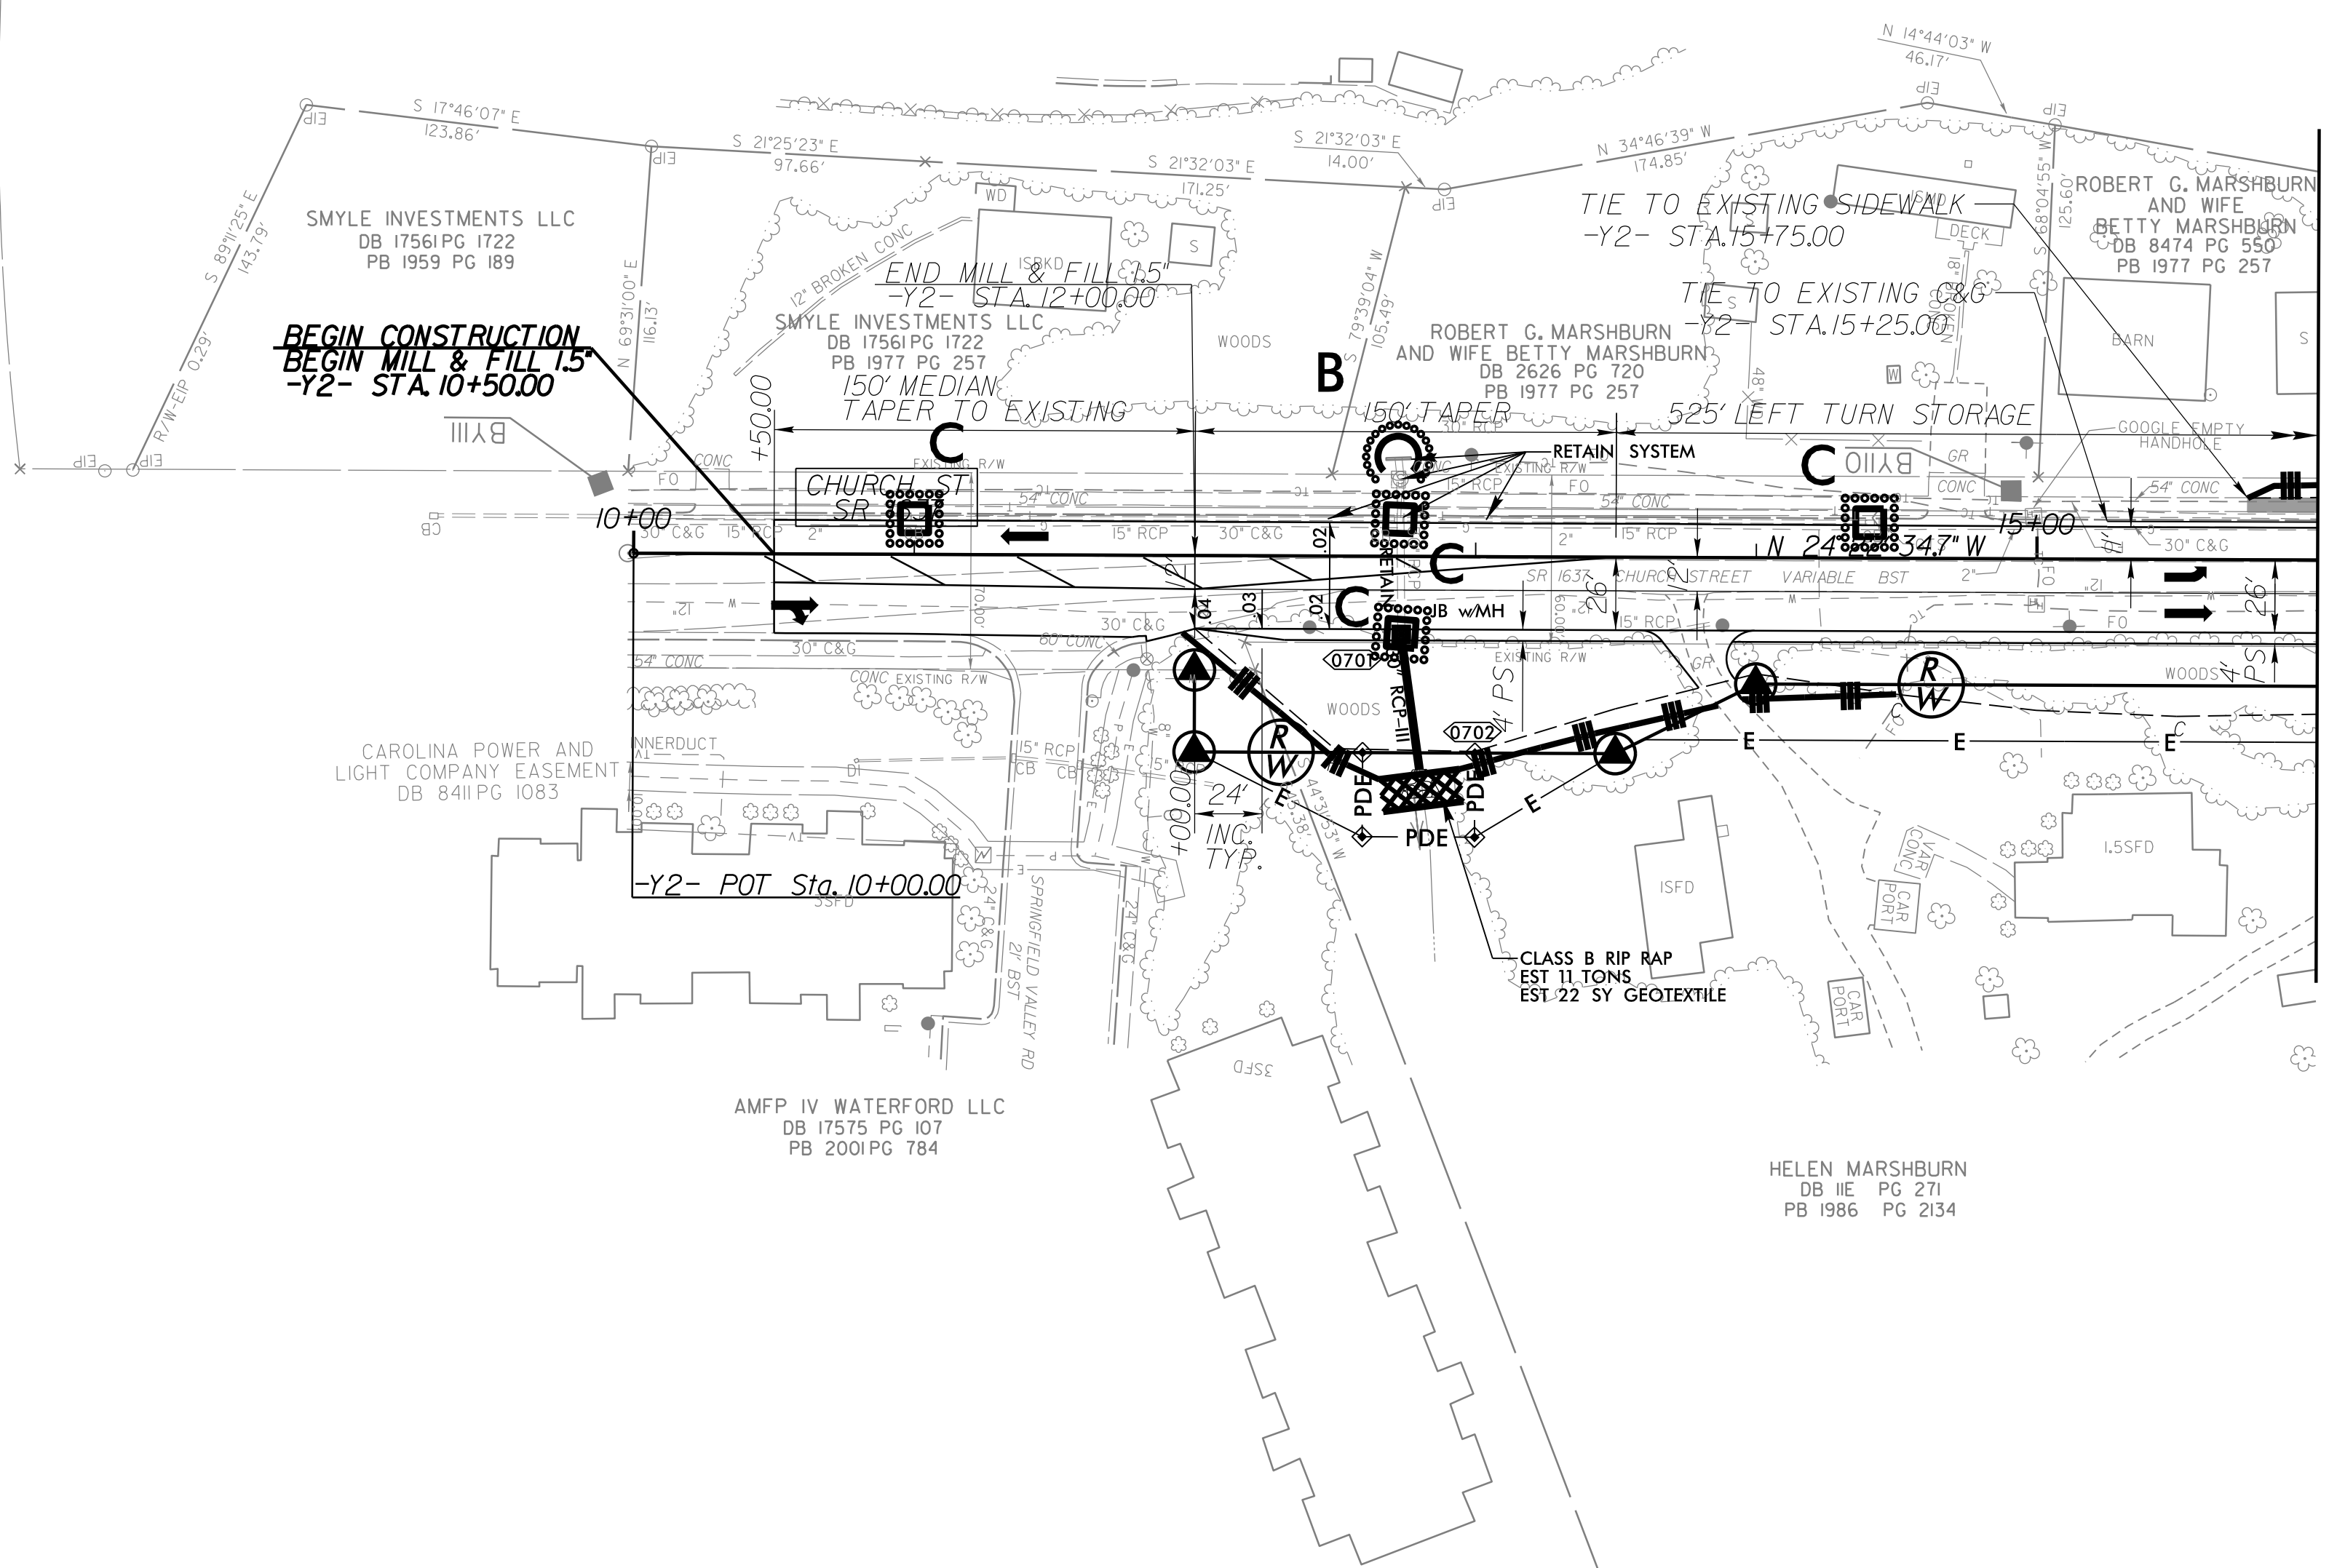

MATCHLINE -Y2- STA. 16+00
SEE SHEET 5

INSTALL FABRIC INSERT INLET PROTECTION
DEVICE IN LIEU OF ROCK INLET SEDIMENT
TRAP TYPE 'C' AS DIRECTED TO AVOID
PONDING OF RUNOFF IN ROADWAY OPEN TO
PUBLIC TRAFFIC

NOTE: ALL DRIVE RADII ARE 10'
UNLESS OTHERWISE NOTED

SEE PLAN SHEET 11 FOR -Y2- PROFILE