
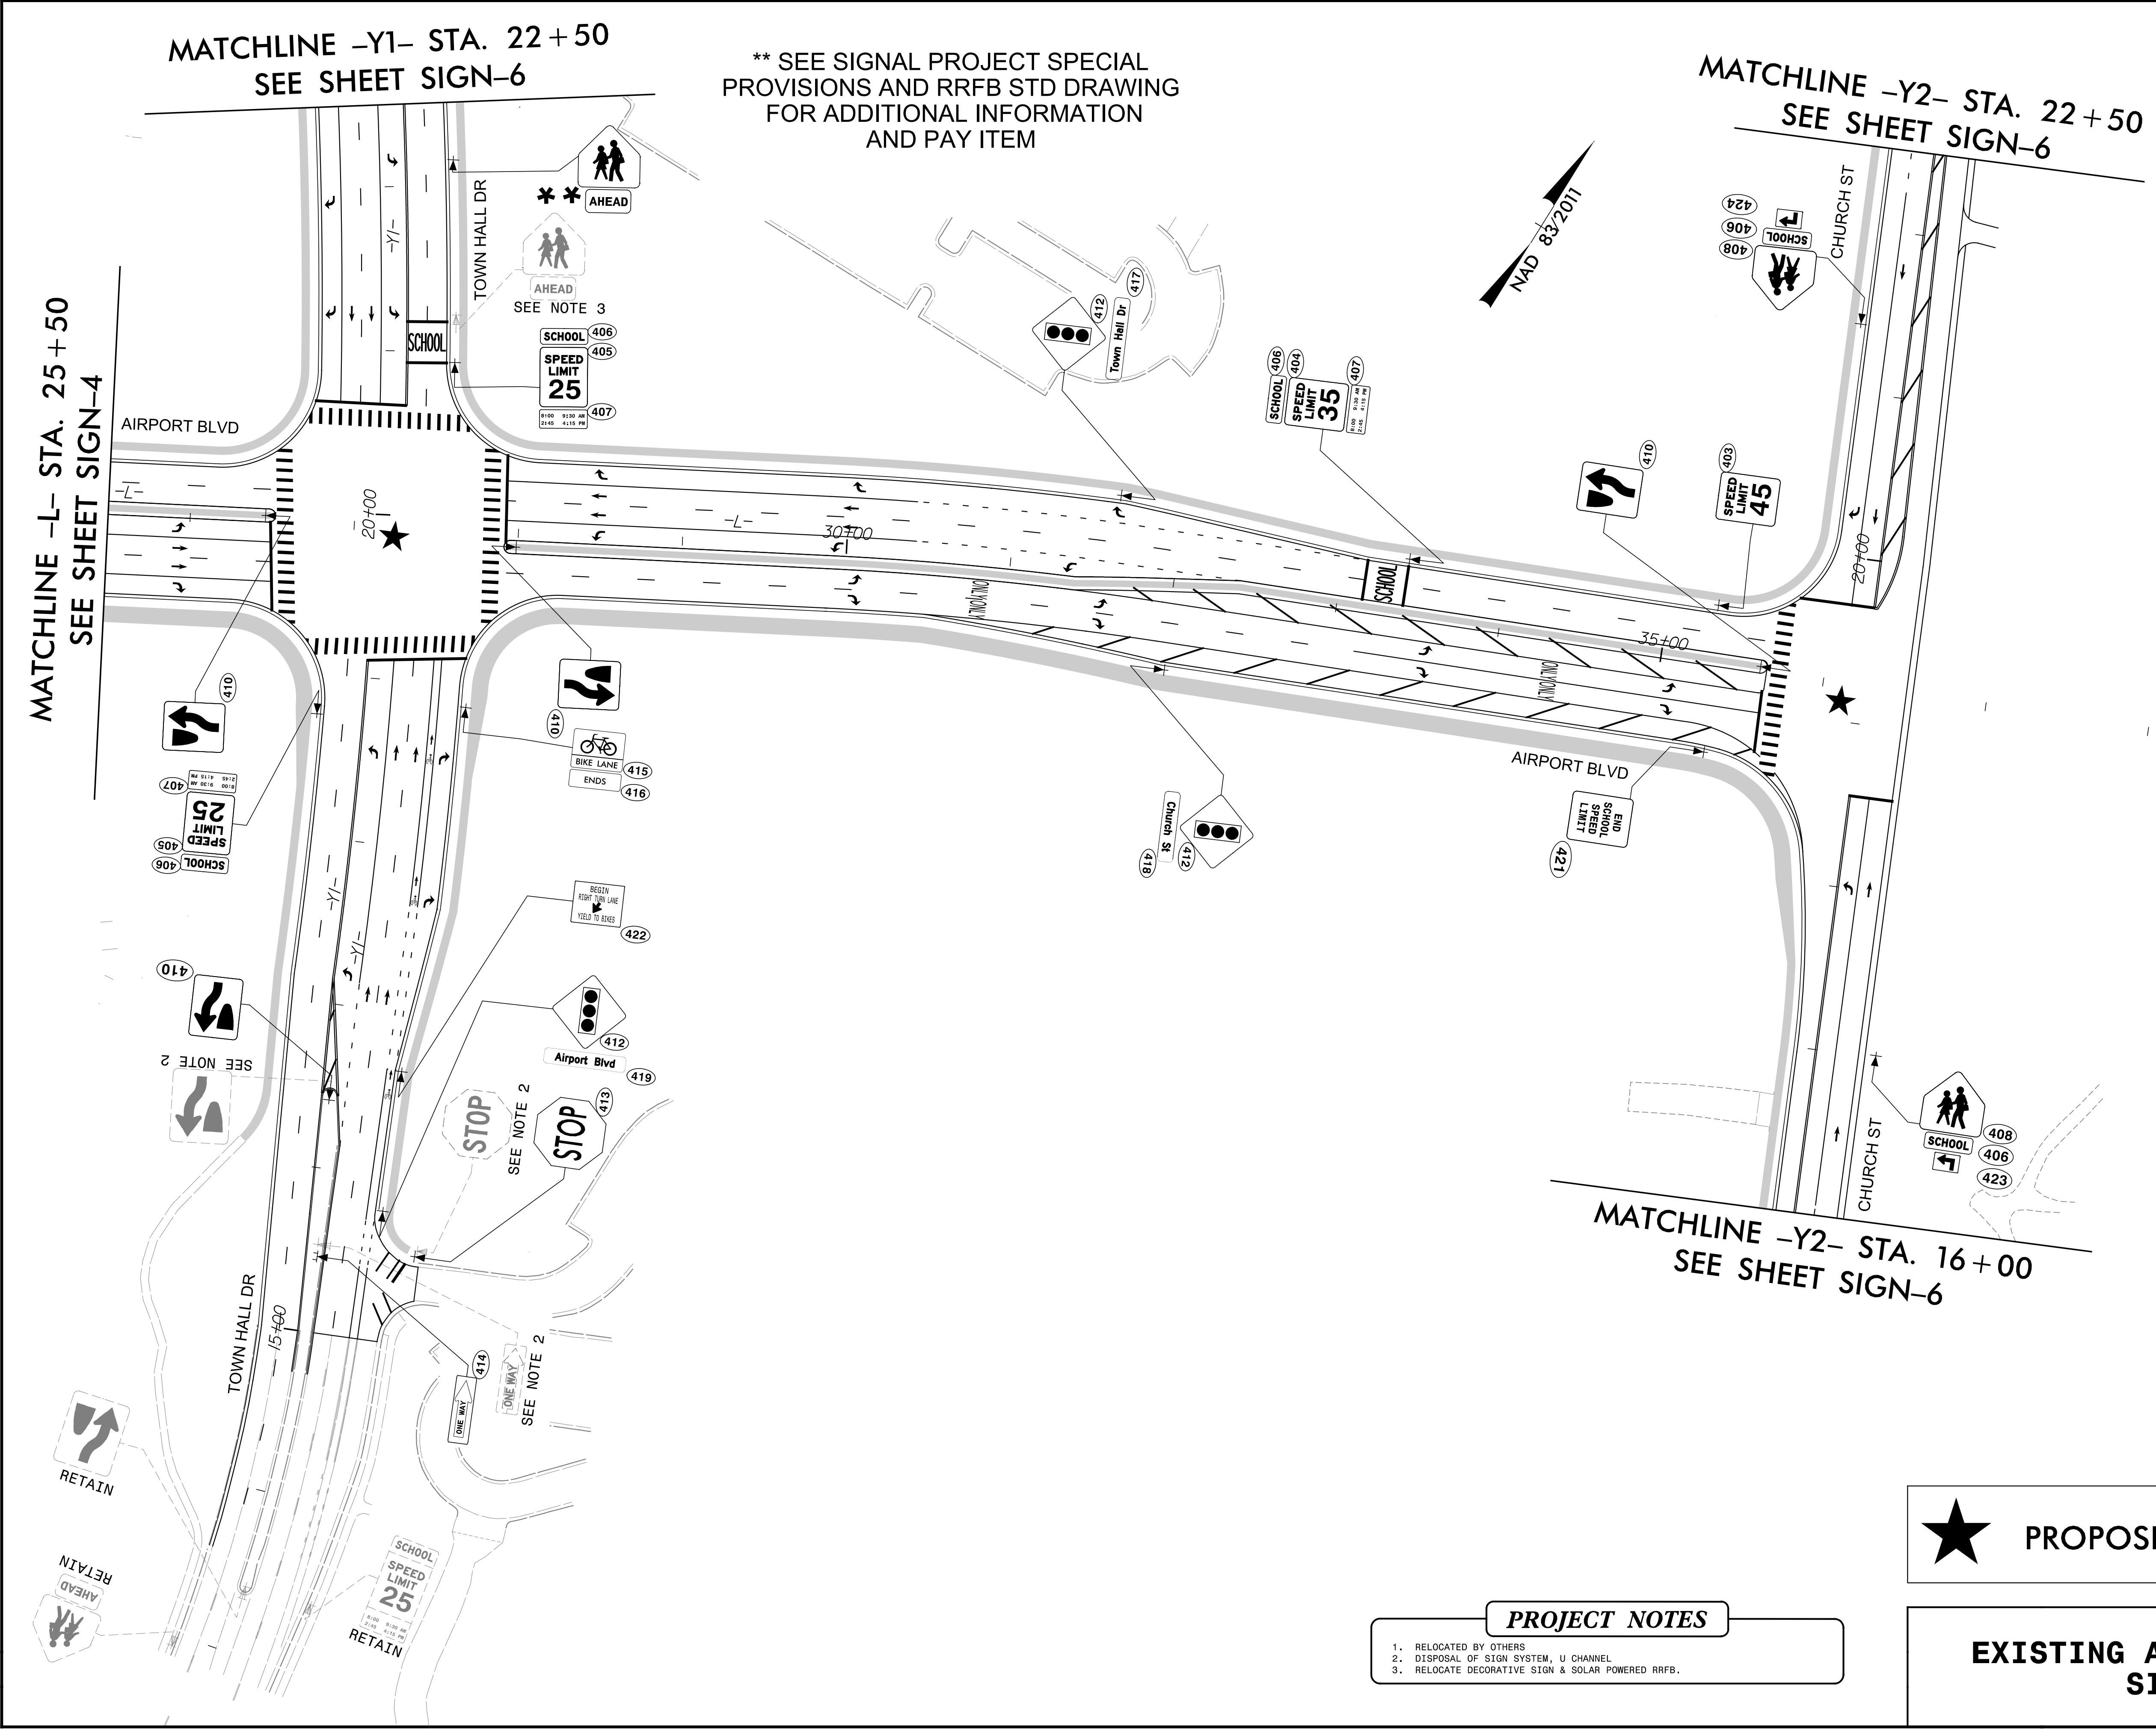


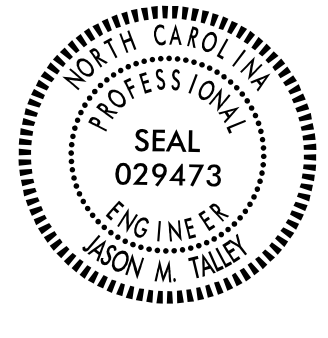

** SEE SIGNAL PROJECT SPECIAL PROVISIONS AND RRFB STD DRAWING FOR ADDITIONAL INFORMATION AND PAY ITEM

TIP NO. HL-0033	SHEET NO. SIGN-5
APPROVED:  12/23/2025	
DATE: 12/23/2025	
SEAL 	
DOCUMENT NOT CONSIDERED FINAL UNLESS ALL SIGNATURES COMPLETED	
 H. W. LOCHNER, INC. 2840 PLAZA PLACE, SUITE 202 RALEIGH, NC 27612 (919) 571-7111 NC License Number F-0159	

★ PROPOSED SIGNAL

PROJECT NOTES

1. RELOCATED BY OTHERS
2. DISPOSAL OF SIGN SYSTEM, U CHANNEL
3. RELOCATE DECORATIVE SIGN & SOLAR POWERED RRFB.

EXISTING AND PROPOSED SIGNS