
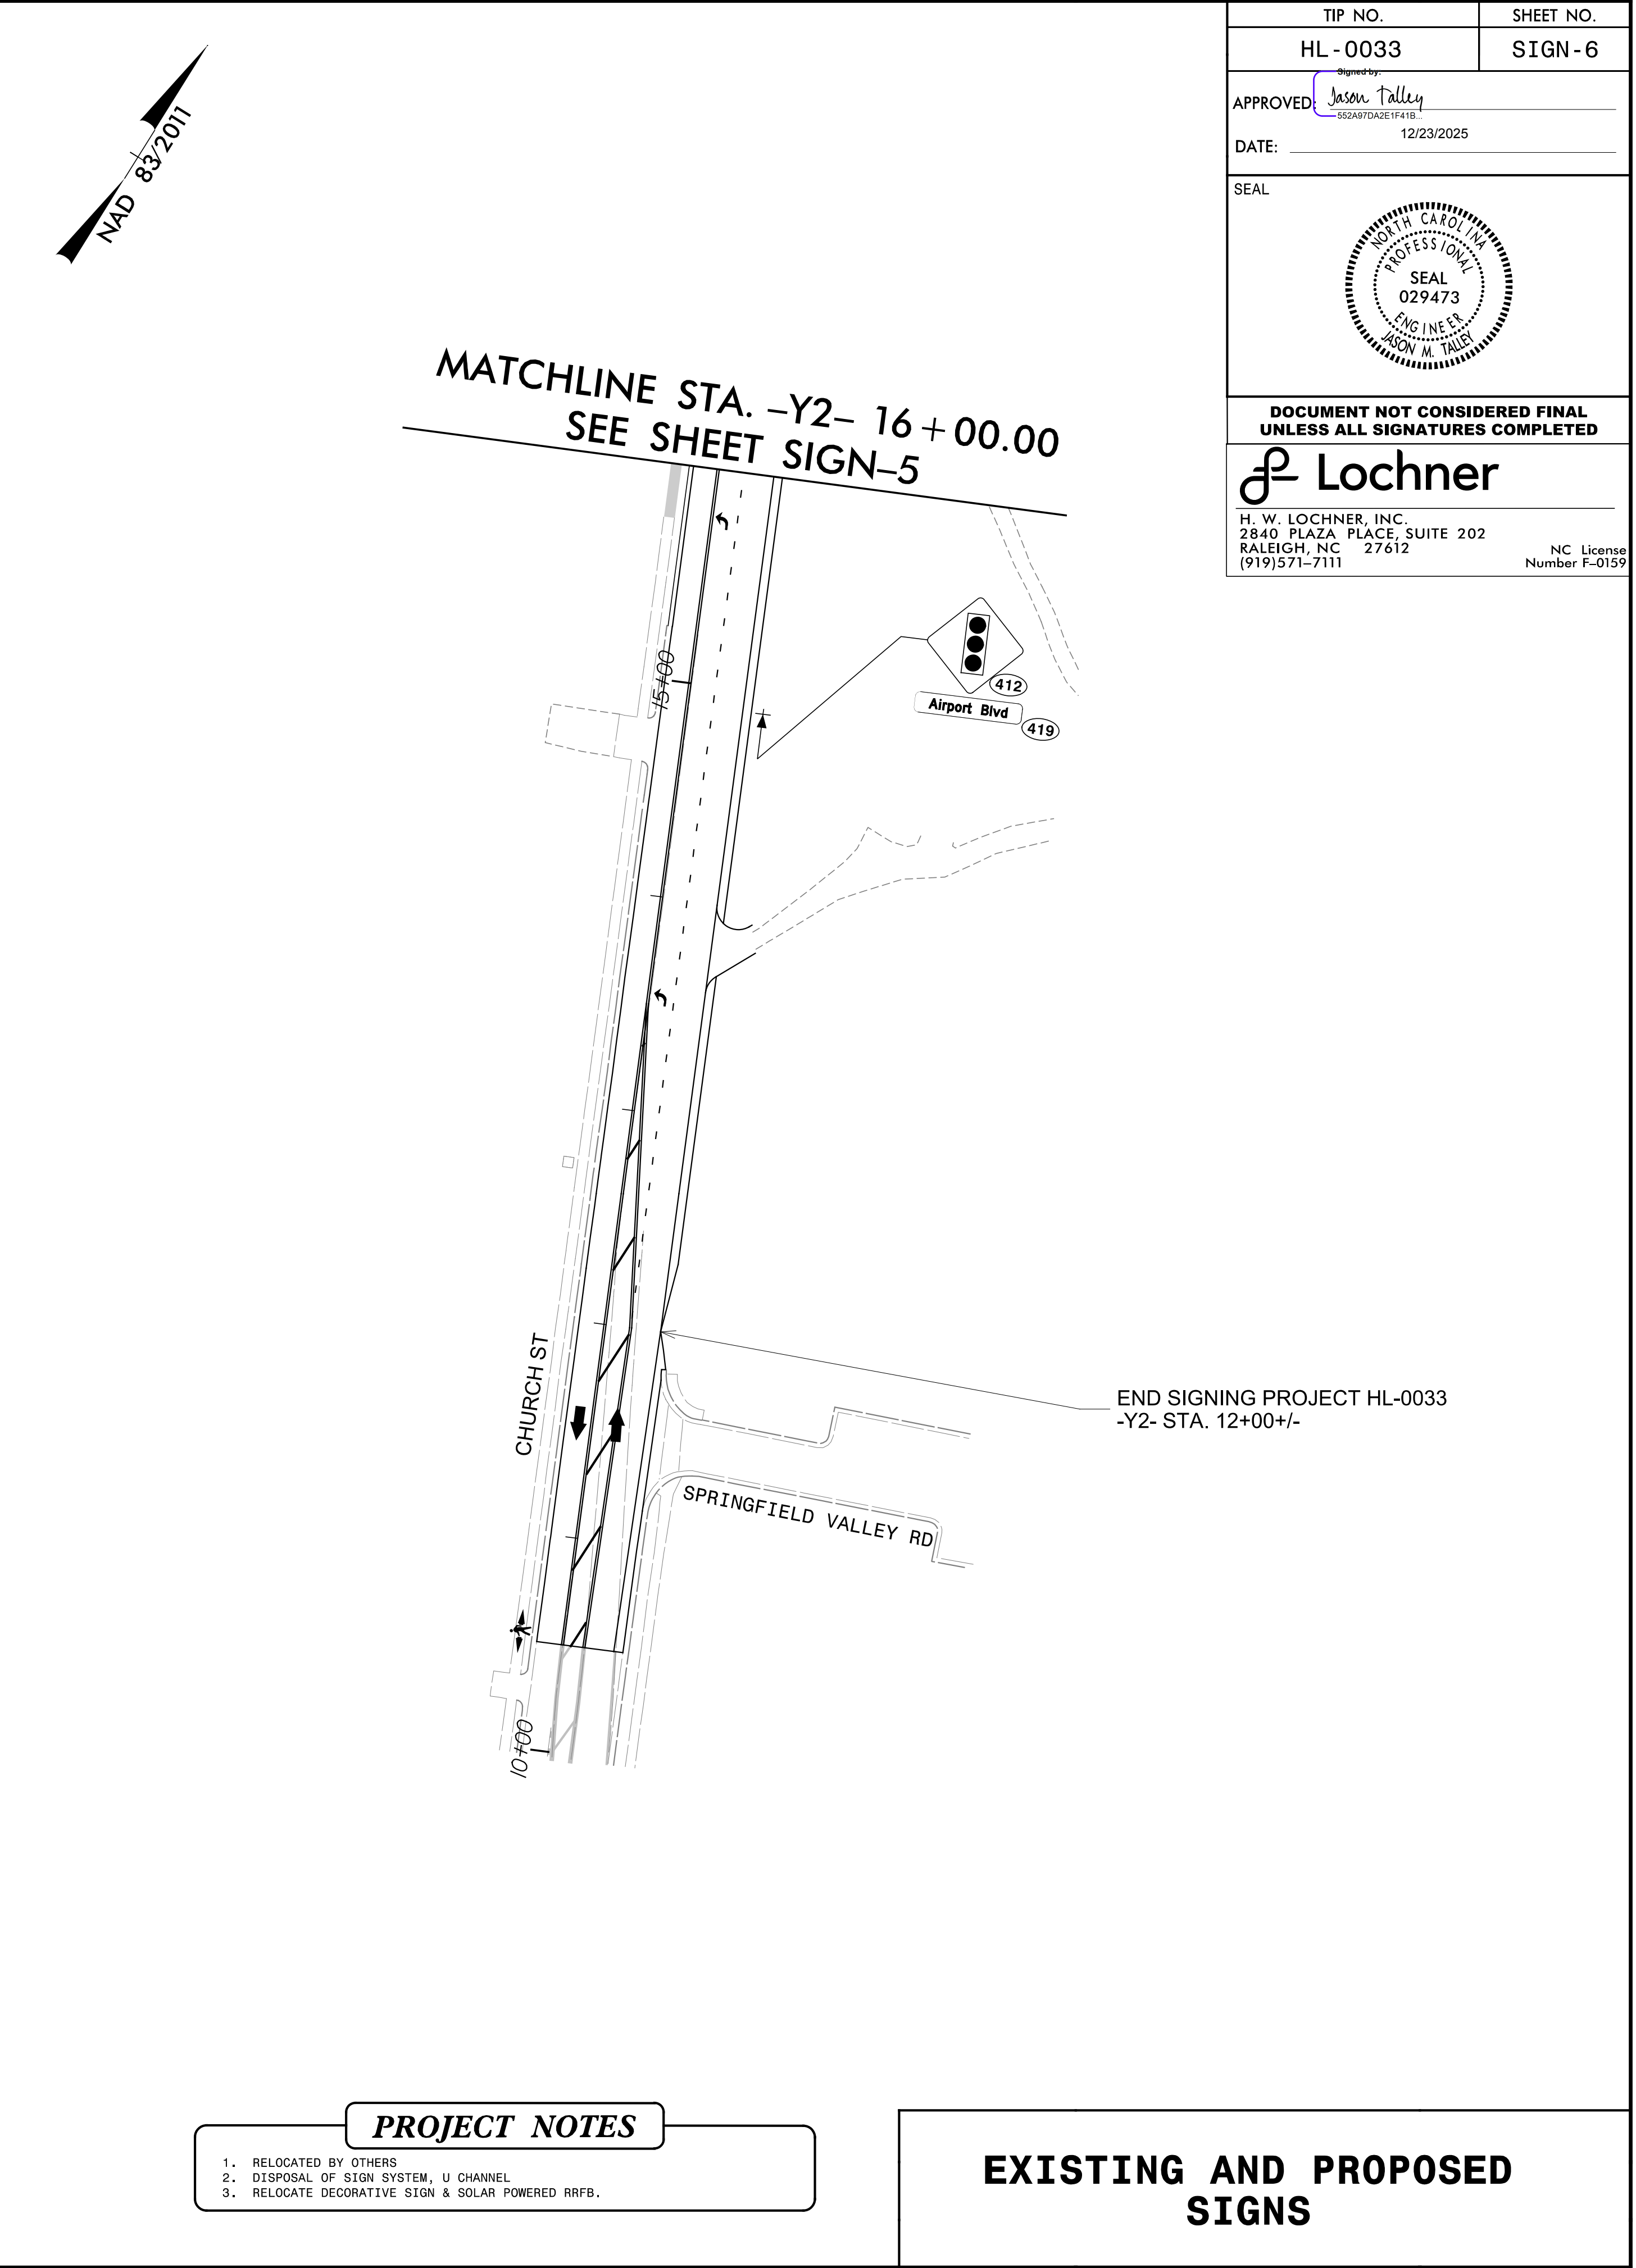
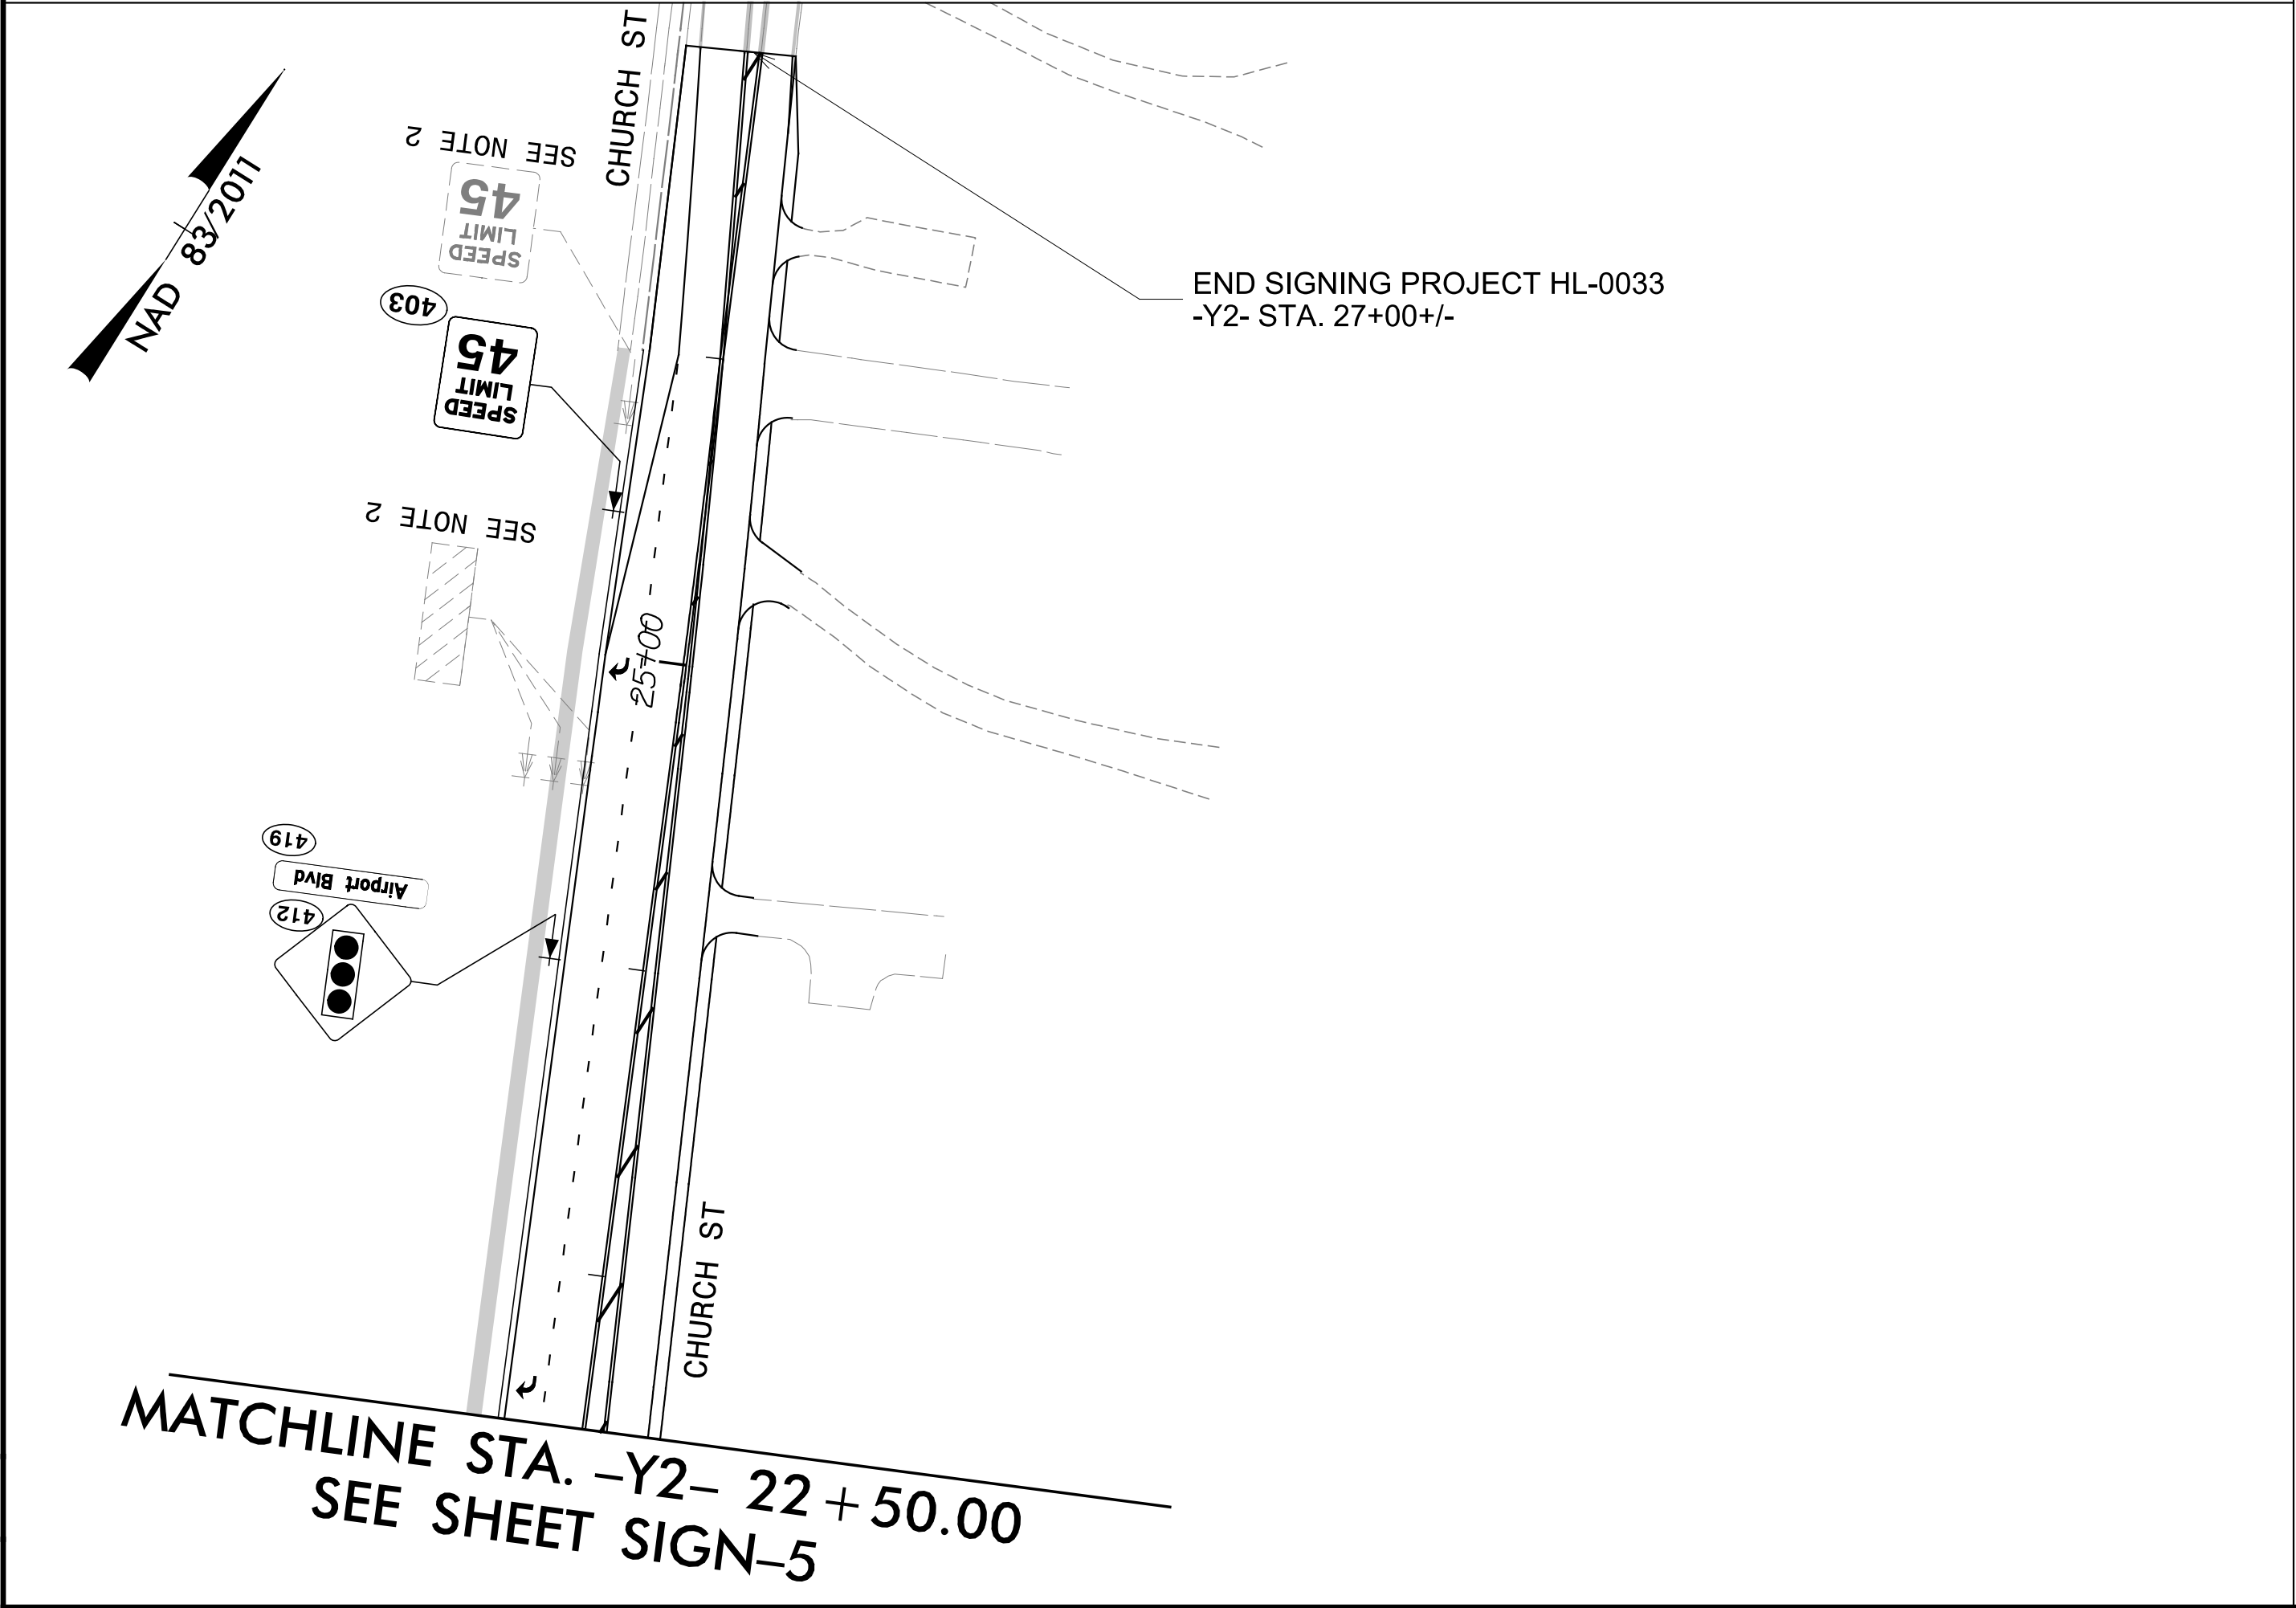


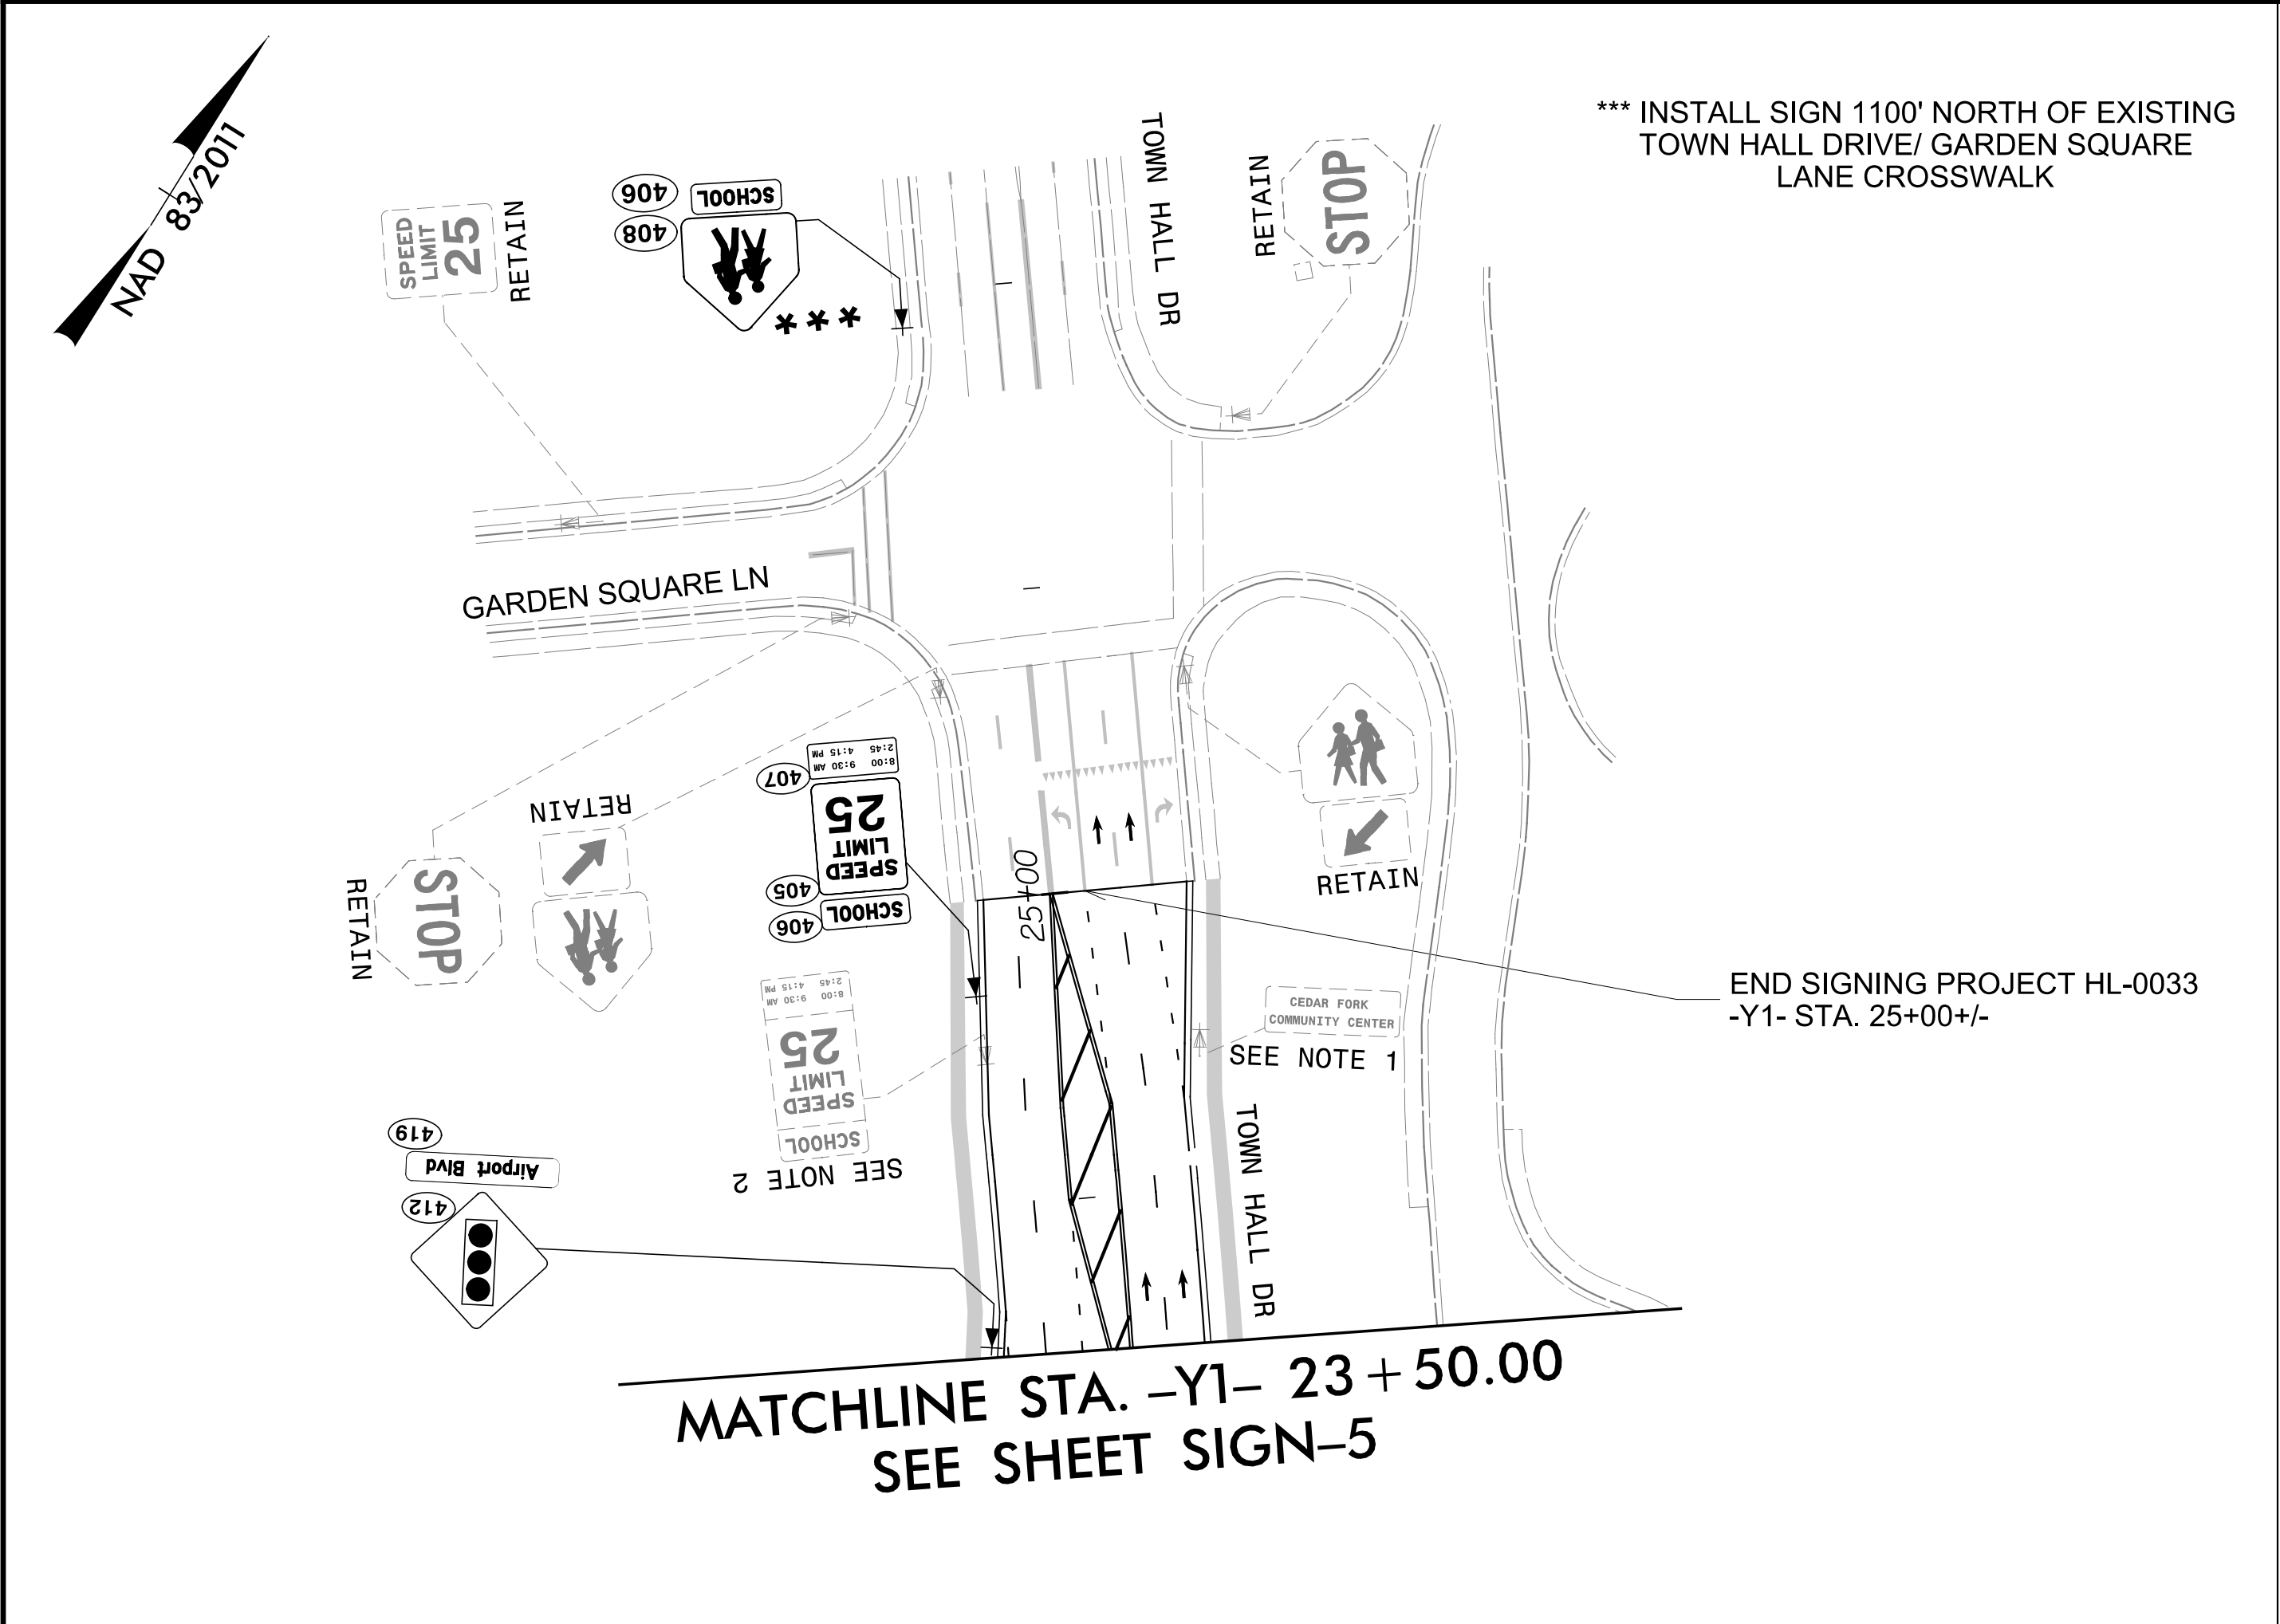

TIP NO.	SHEET NO.
HL - 0033	SIGN-6
APPROVED: <i>Jason Talley</i> 352A97DA2E1F41B	
DATE: 12/23/2025	
SEAL	
DOCUMENT NOT CONSIDERED FINAL UNLESS ALL SIGNATURES COMPLETED	
Lochner H. W. LOCHNER, INC. 2840 PLAZA PLACE, SUITE 202 RALEIGH, NC 27612 (919)571-7111	
NC License Number F-0159	