



TIP PROJECT: HL-0033


CONTRACT: C204765

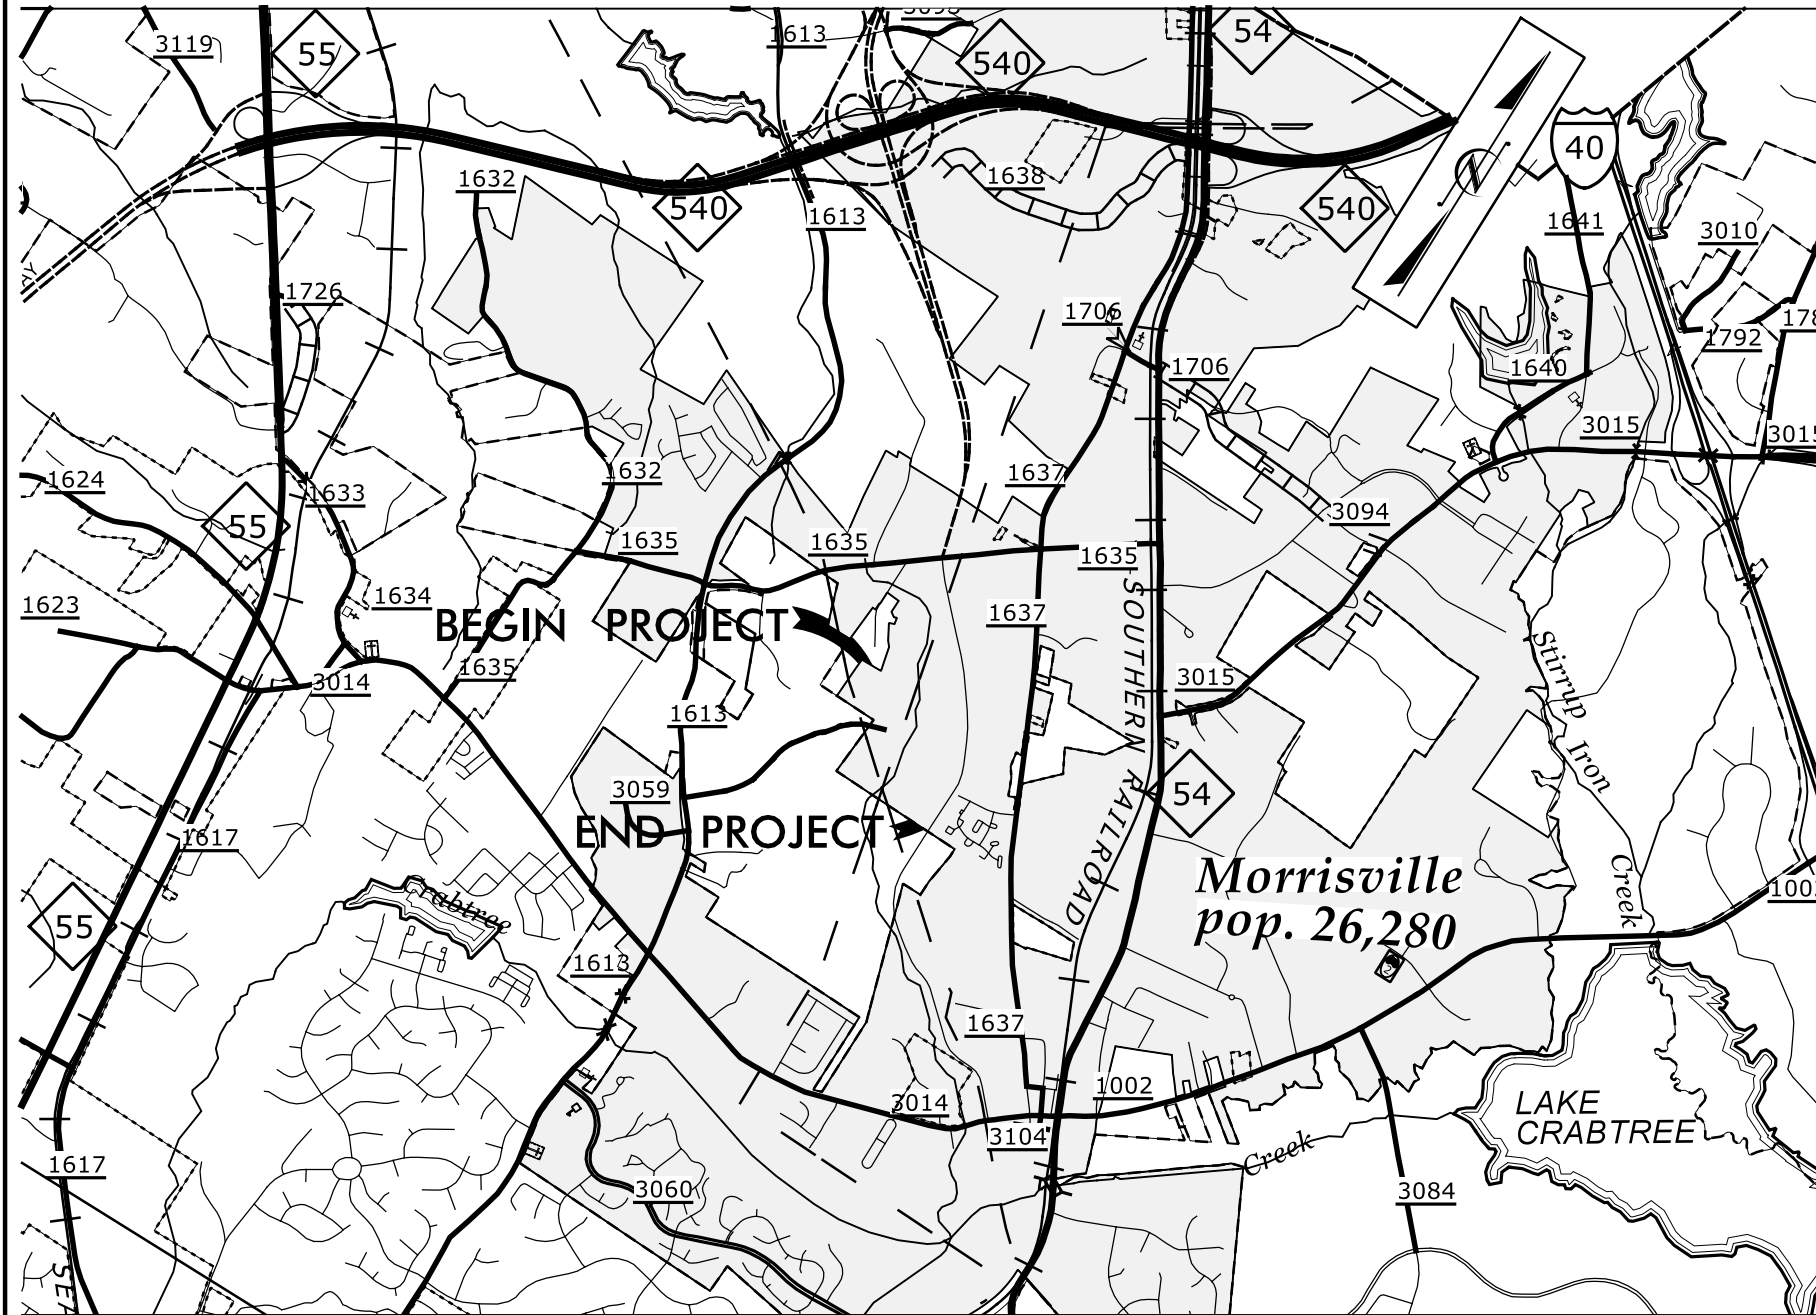

VICINITY MAP

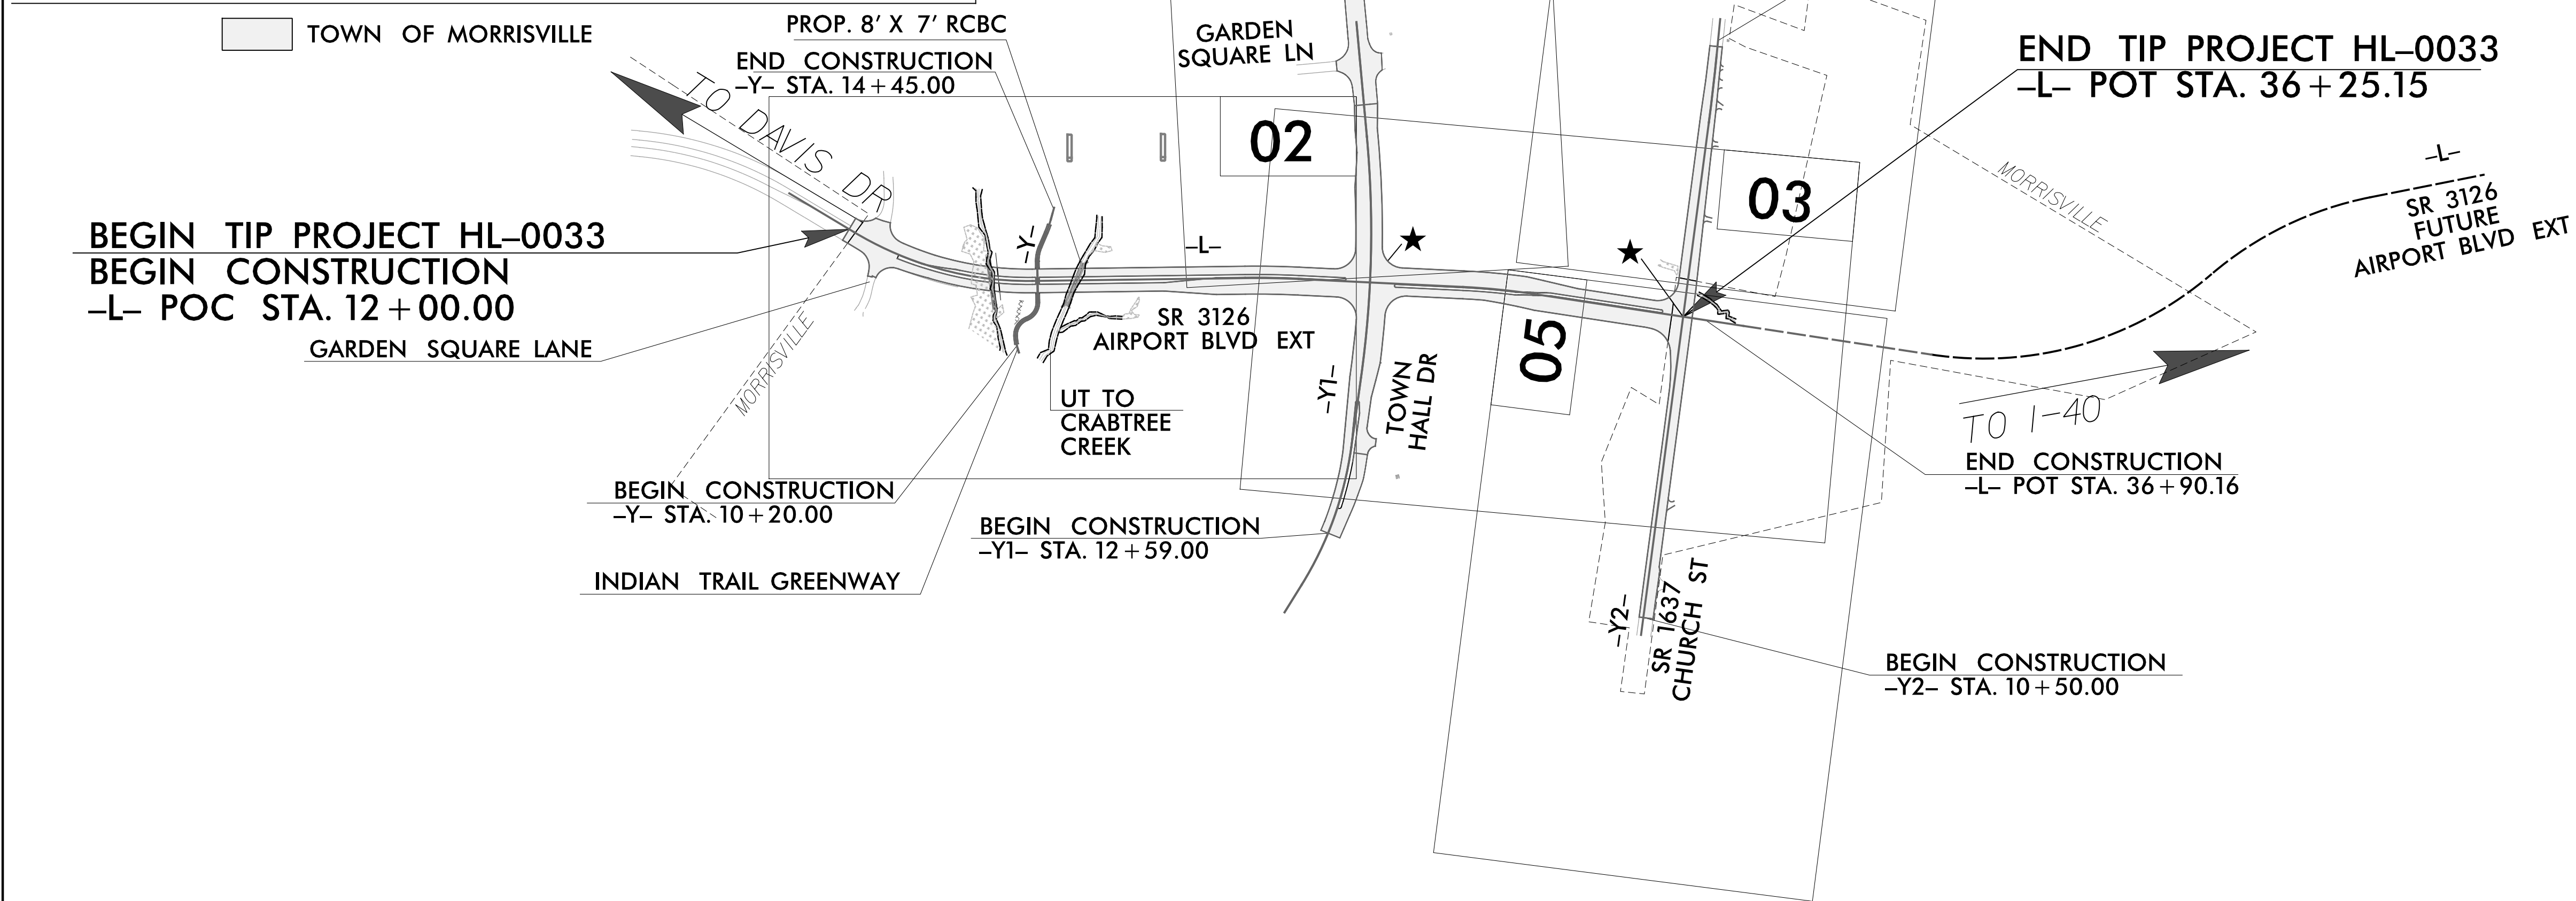

GRAPHIC SCALES

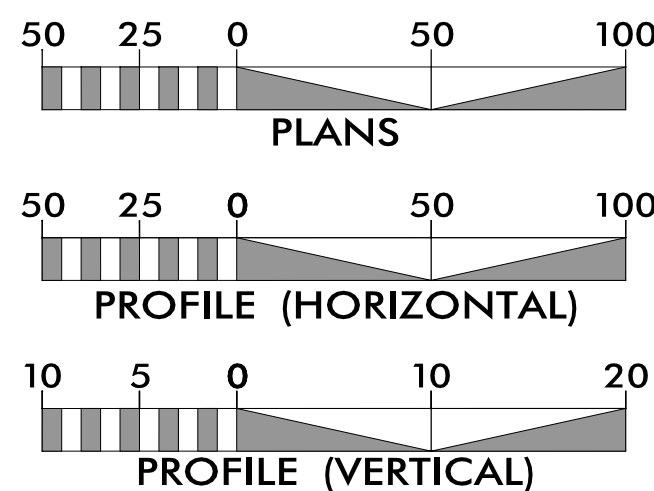

INDEX OF SHEETS

SHEET NO.:	DESCRIPTION:
UO-1	TITLE SHEET
UO-01 THRU UO-06	UBO PLAN SHEETS

UTILITY OWNERS WITH CONFLICTS


- (A) DUKE ENERGY - DISTRIBUTION
- (B) AT&T COMMUNICATION - LOCAL SERVICE
- (C) AT&T COMMUNICATION - LOND DISTANCE
- (D) GOOGLE FIBER
- (E) SPECTRUM /CHARTER - CATV
- (F) DOMINION ENERGY /ENBRIDGE - GAS
- (G) WINDSTREAM - COMMUNICATION

PREPARED IN THE OFFICE OF:

Wooten

120 North Boylan Avenue • Raleigh, NC 27603-1423
(919) 828-0531 • thewootencompany.com
License Number: F-0115

WEBB WHITE UTILITY PROJECT MANAGER
TOMMY MARTIN PROJECT UTILITY COORDINATOR

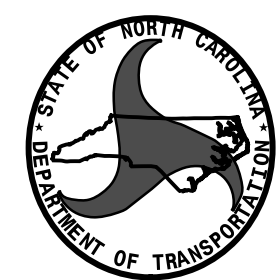

DIVISION OF HIGHWAYS
DIVISION 5

PROJECT DEVELOPMENT UNIT
2612 N. DUKE STREET
DURHAM, NC 27704
PHONE: (919) 317-4700
FAX: (919) 317-4710

SUSAN LANCASTER, PE TEAM LEAD
KYRILLOS HELMY, EI PROJECT MANAGER
DON W. PROPER DIV 5 UTILITY ENGINEER
JAMES SWINSON DIV 5 UTILITY ENGINEER

STATE OF NORTH CAROLINA
DIVISION OF HIGHWAYS

UTILITIES BY OTHERS PLANS
WAKE COUNTY

LOCATION: EXTENSION OF AIRPORT BLVD (SR 3126)
FROM GARDEN SQUARE LANE TO CHURCH ST
(SR 1637) IN MORRISVILLE

TYPE OF WORK: POWER, CATV, TELEPHONE, GAS RELOCATIONS

T.I.P. NO.

HL-0033



SHEET NO.

UO-1

NOTE:
ALL UTILITY WORK SHOWN ON THIS
SHEET WILL BE DONE BY OTHERS.
NO PAYMENT WILL BE MADE TO
THE CONTRACTOR FOR UTILITY WORK
SHOWN ON THIS SHEET.

UTILITIES BY OTHERS

ALL PROPOSED UTILITY WORK SHOWN ON THIS SHEET WILL BE DONE BY OTHERS. NO PAYMENT WILL BE MADE TO THE CONTRACTOR FOR PROPOSED UTILITY WORK SHOWN ON THIS SHEET.

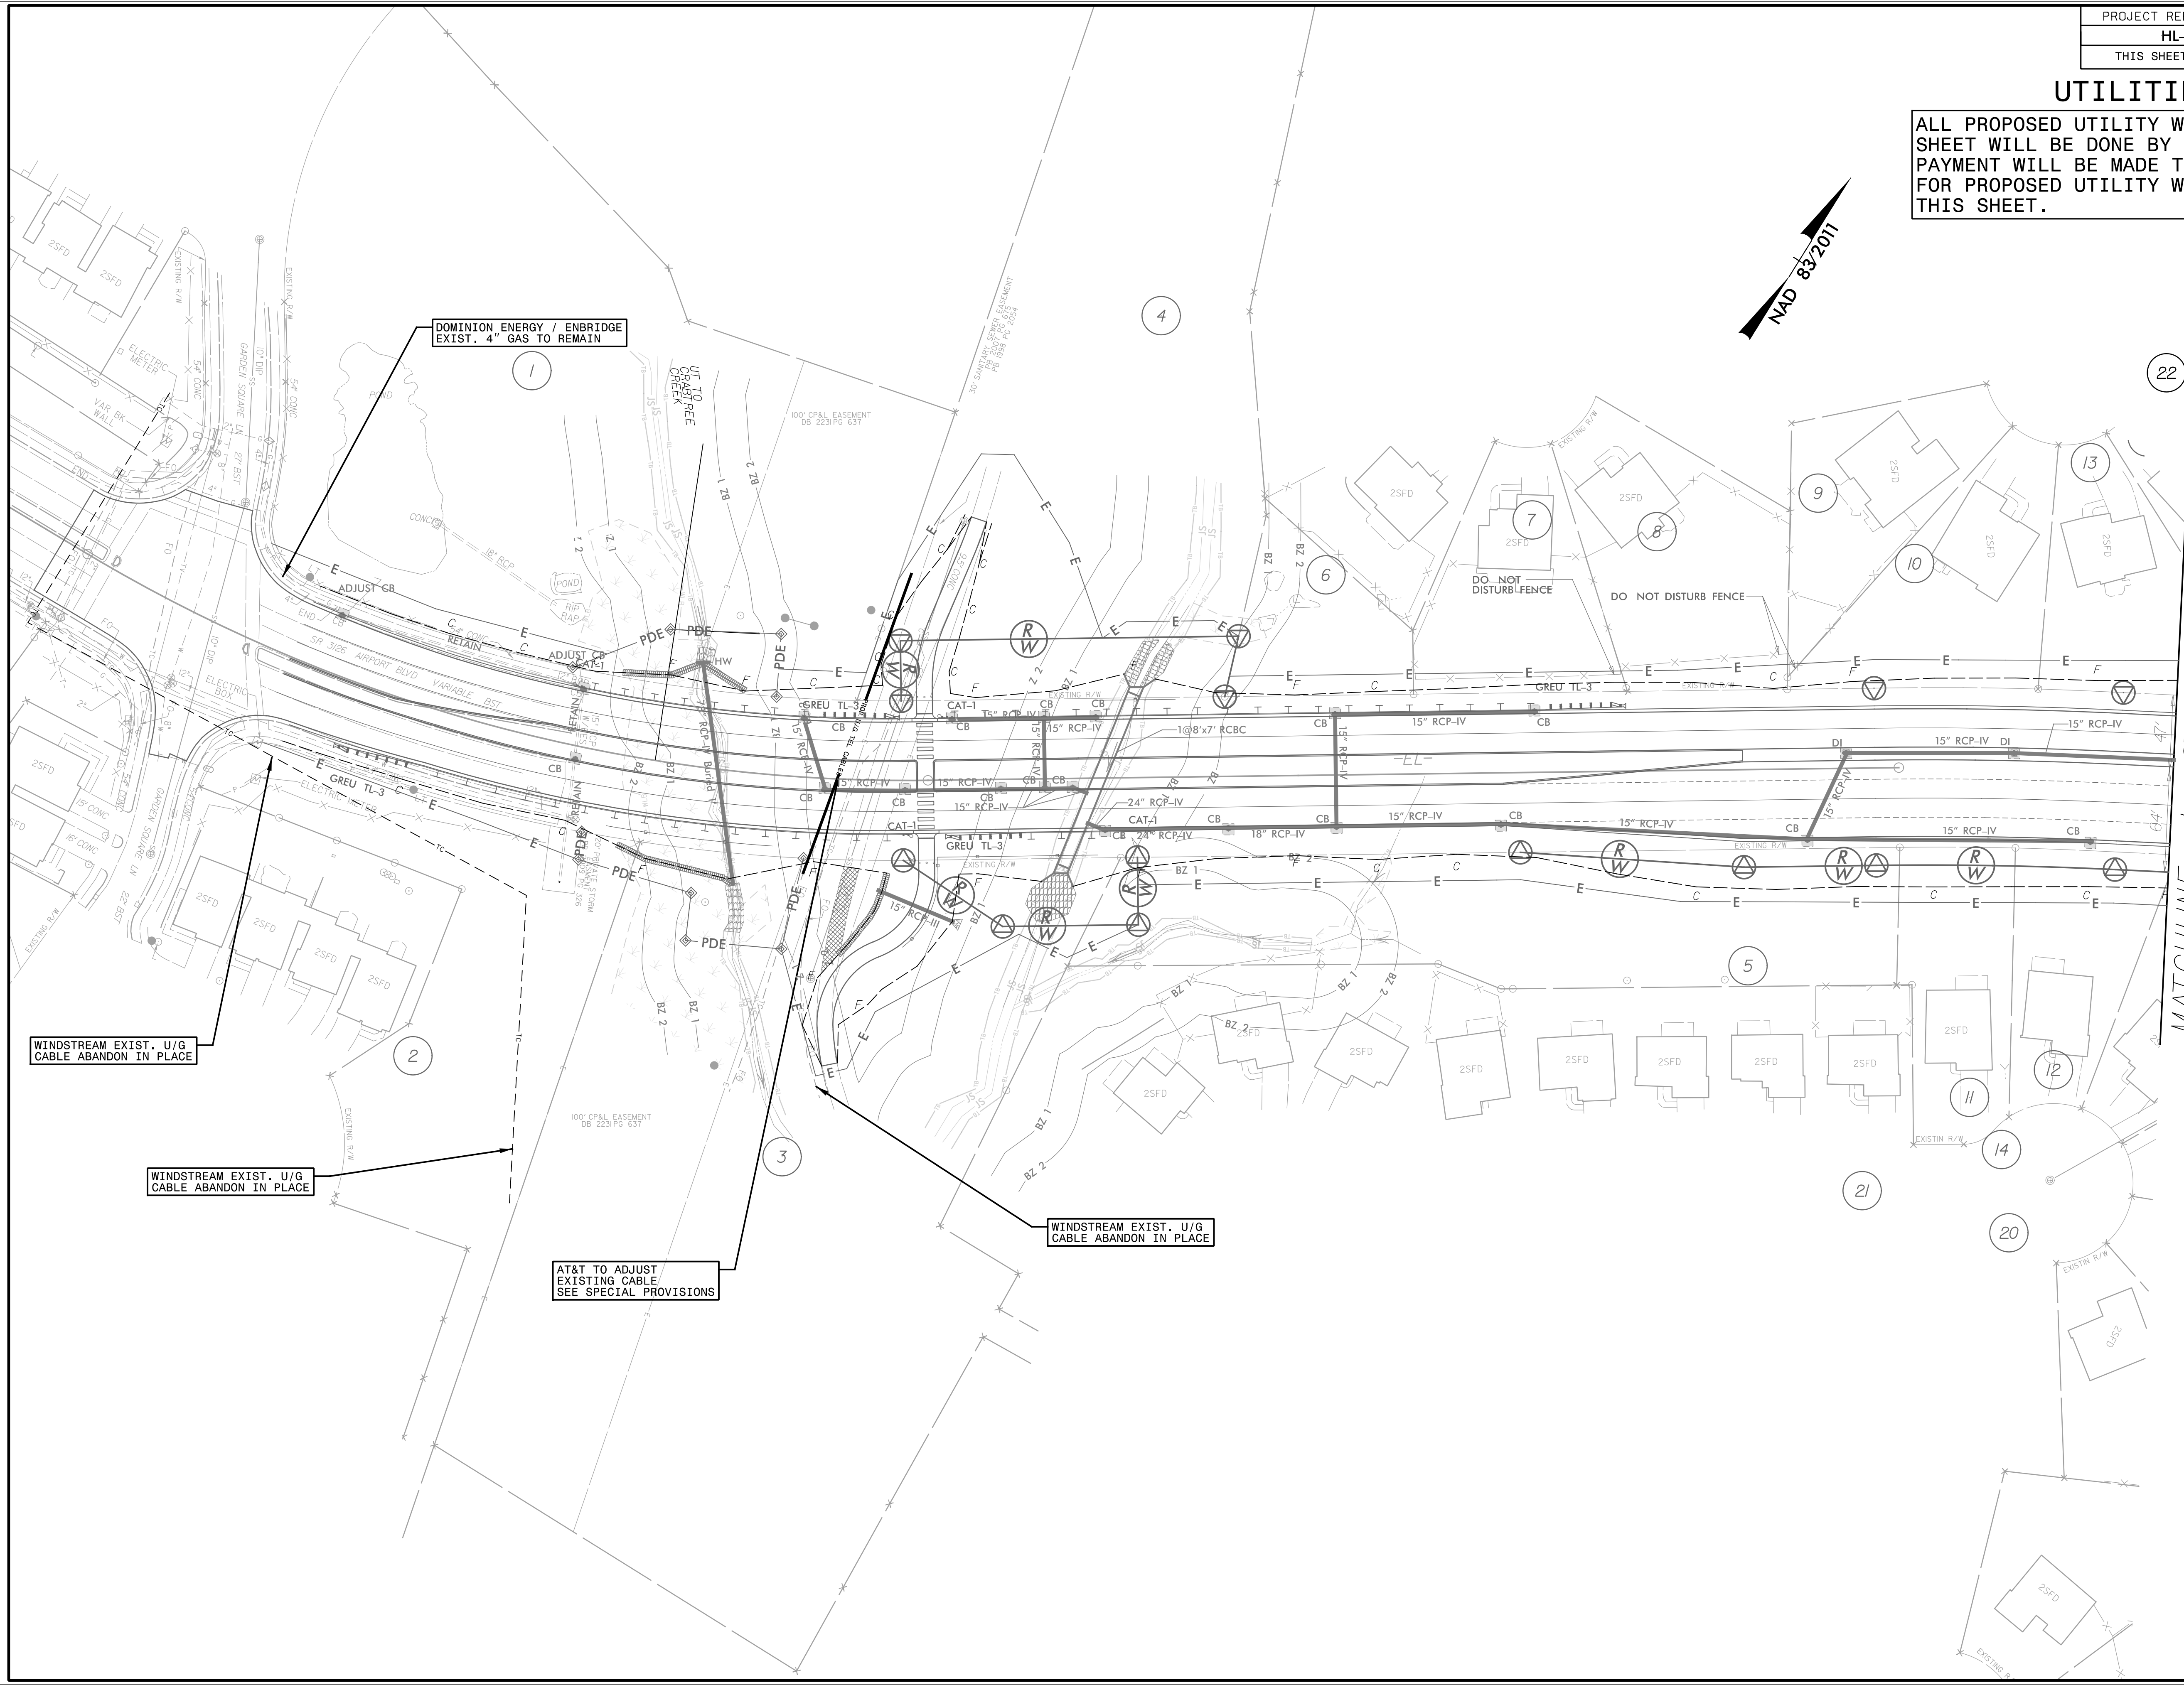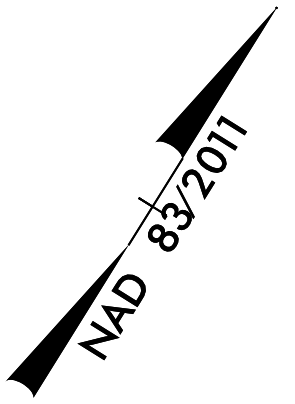

WINDSTREAM EXIST. U/G
CABLE ABANDON IN PLACE

WINDSTREAM EXIST. U/G
CABLE ABANDON IN PLACE

AT&T TO ADJUST
EXISTING CABLE
SEE SPECIAL PROVISIONS

WINDSTREAM EXIST. U/G
CABLE ABANDON IN PLACE


MATCHLINE -L- STA. 25+50
SEE SHEET UO-03

PROJECT REFERENCE NO.	SHEET NO.
HL-0033	UO-03

Prepared in the
Office of :


Wooten

120 North Boylan Avenue • Raleigh, NC 27603-1423
(919) 828-0531 • thewootencompany.com
License Number: F-0115

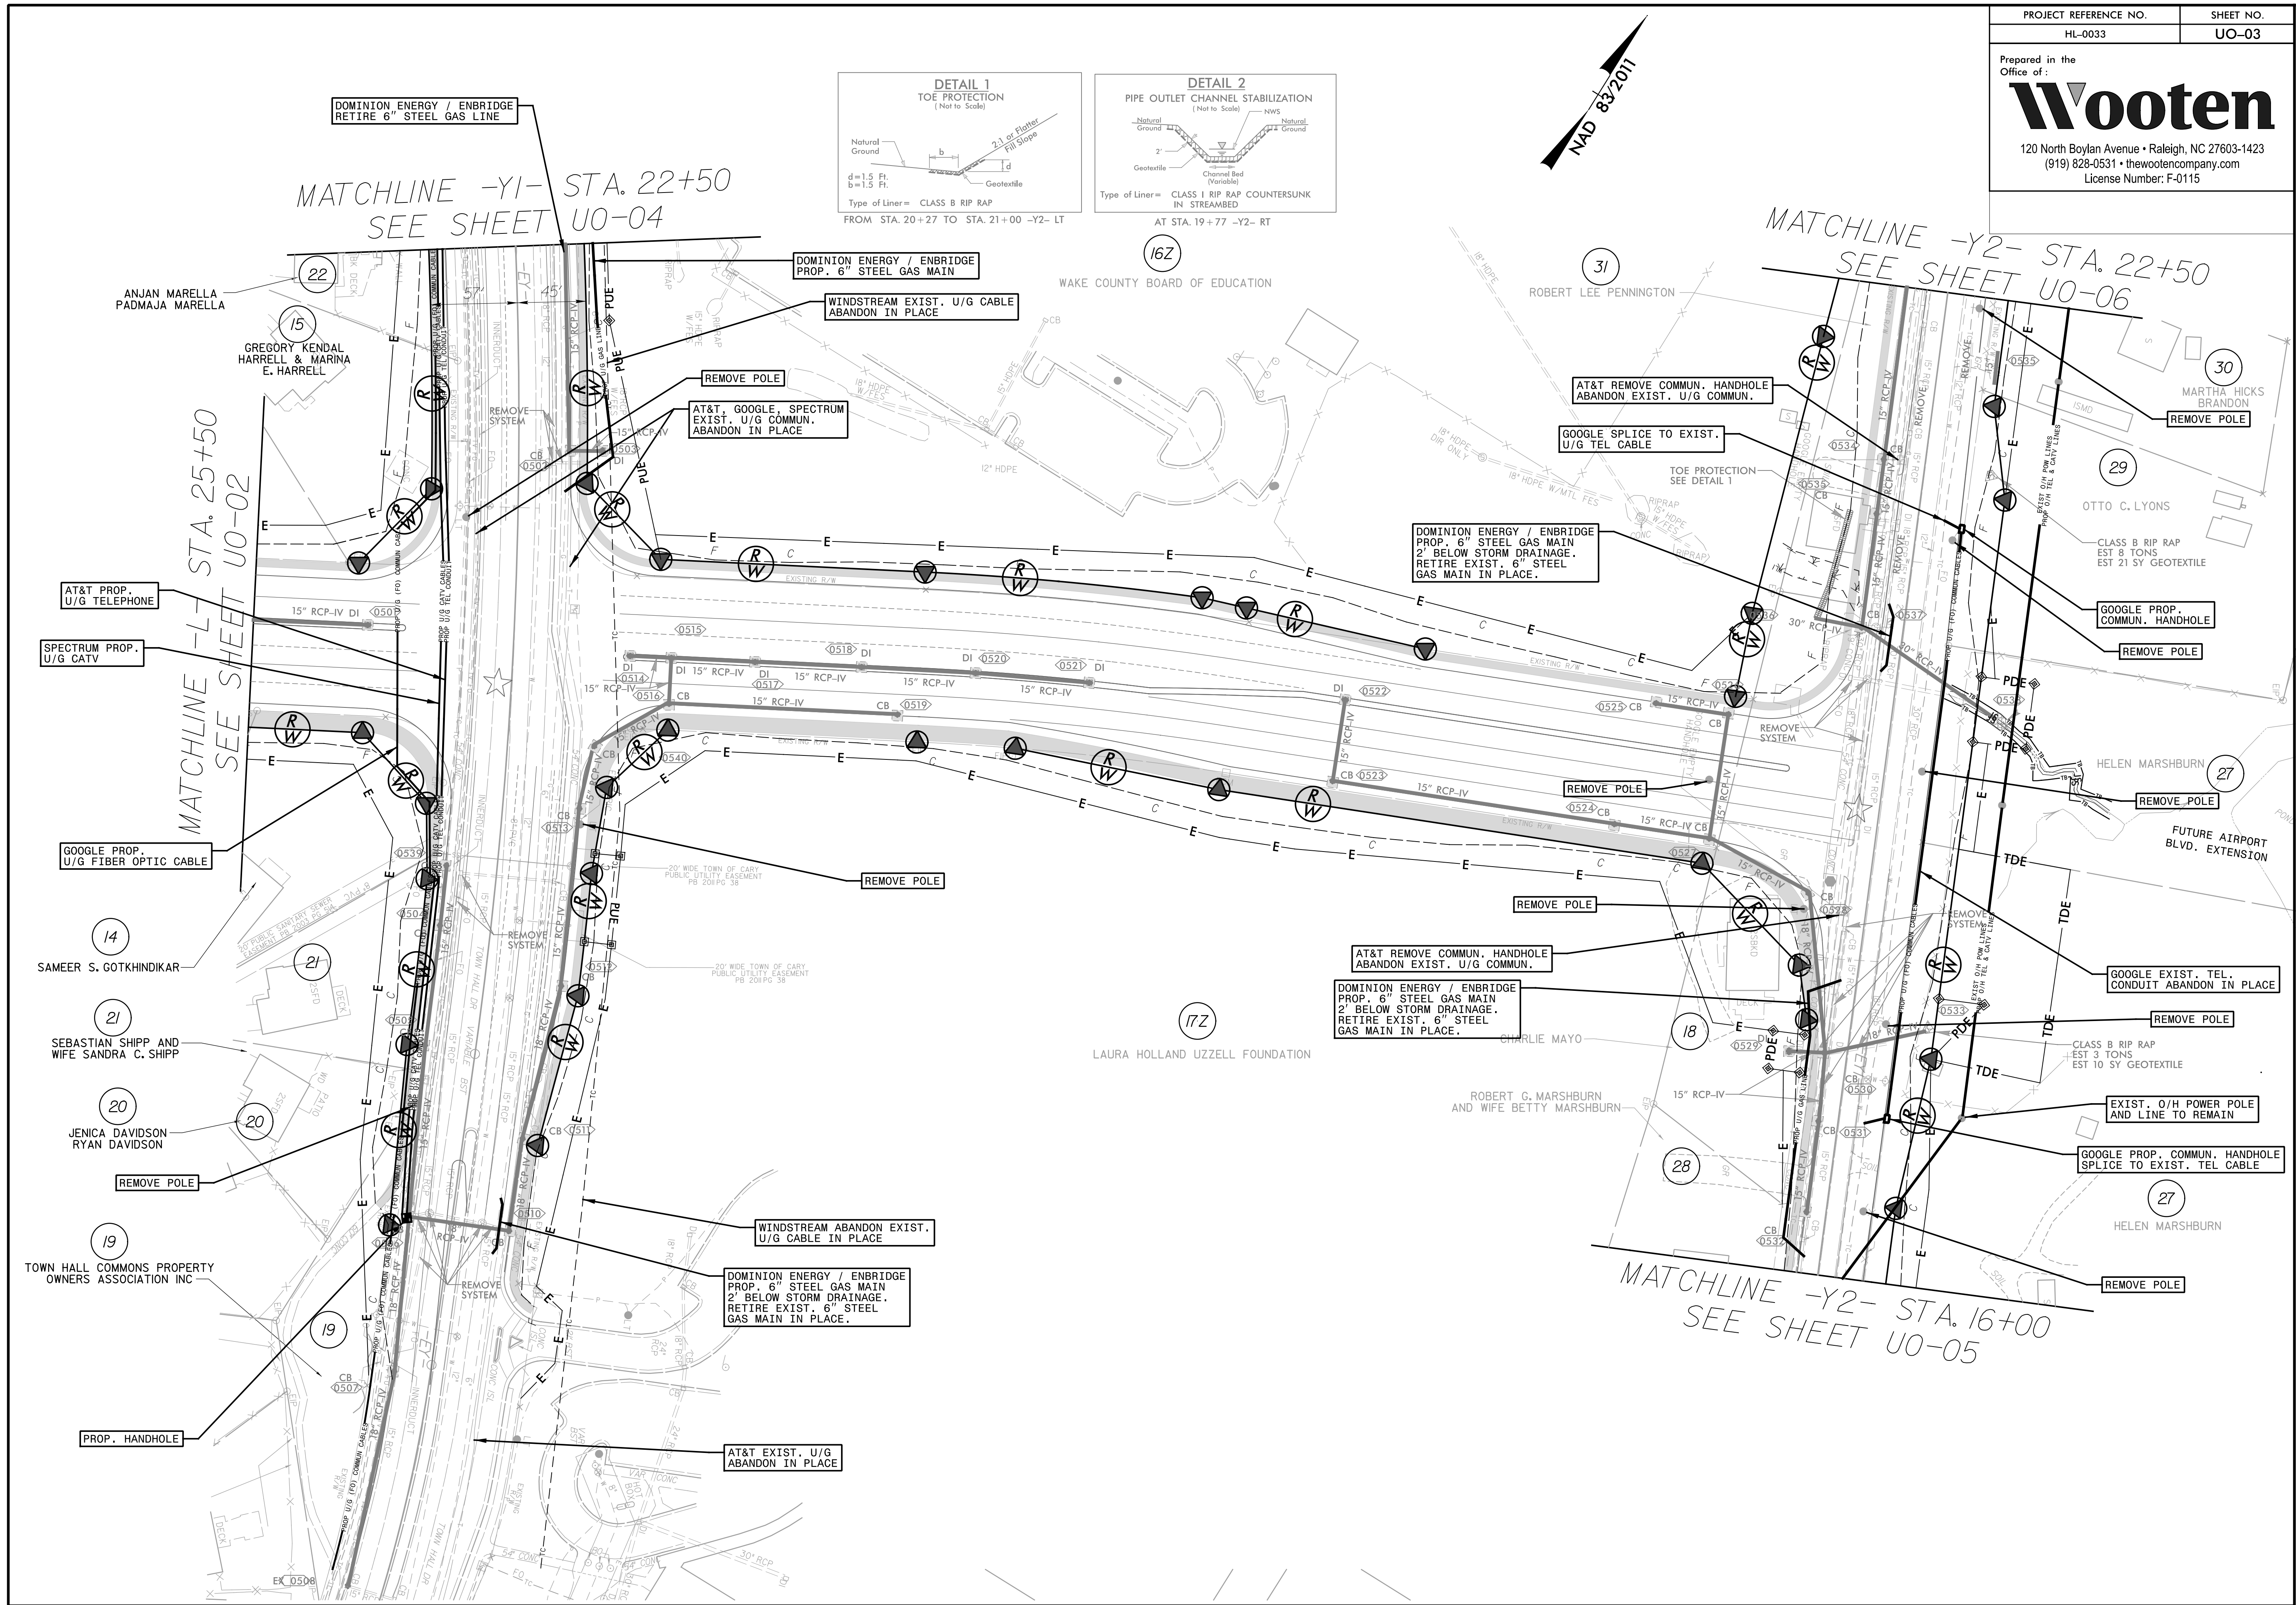

UTILITIES BY OTHERS

ALL PROPOSED UTILITY WORK SHOWN ON THIS SHEET WILL BE DONE BY OTHERS. NO PAYMENT WILL BE MADE TO THE CONTRACTOR FOR PROPOSED UTILITY WORK SHOWN ON THIS SHEET.

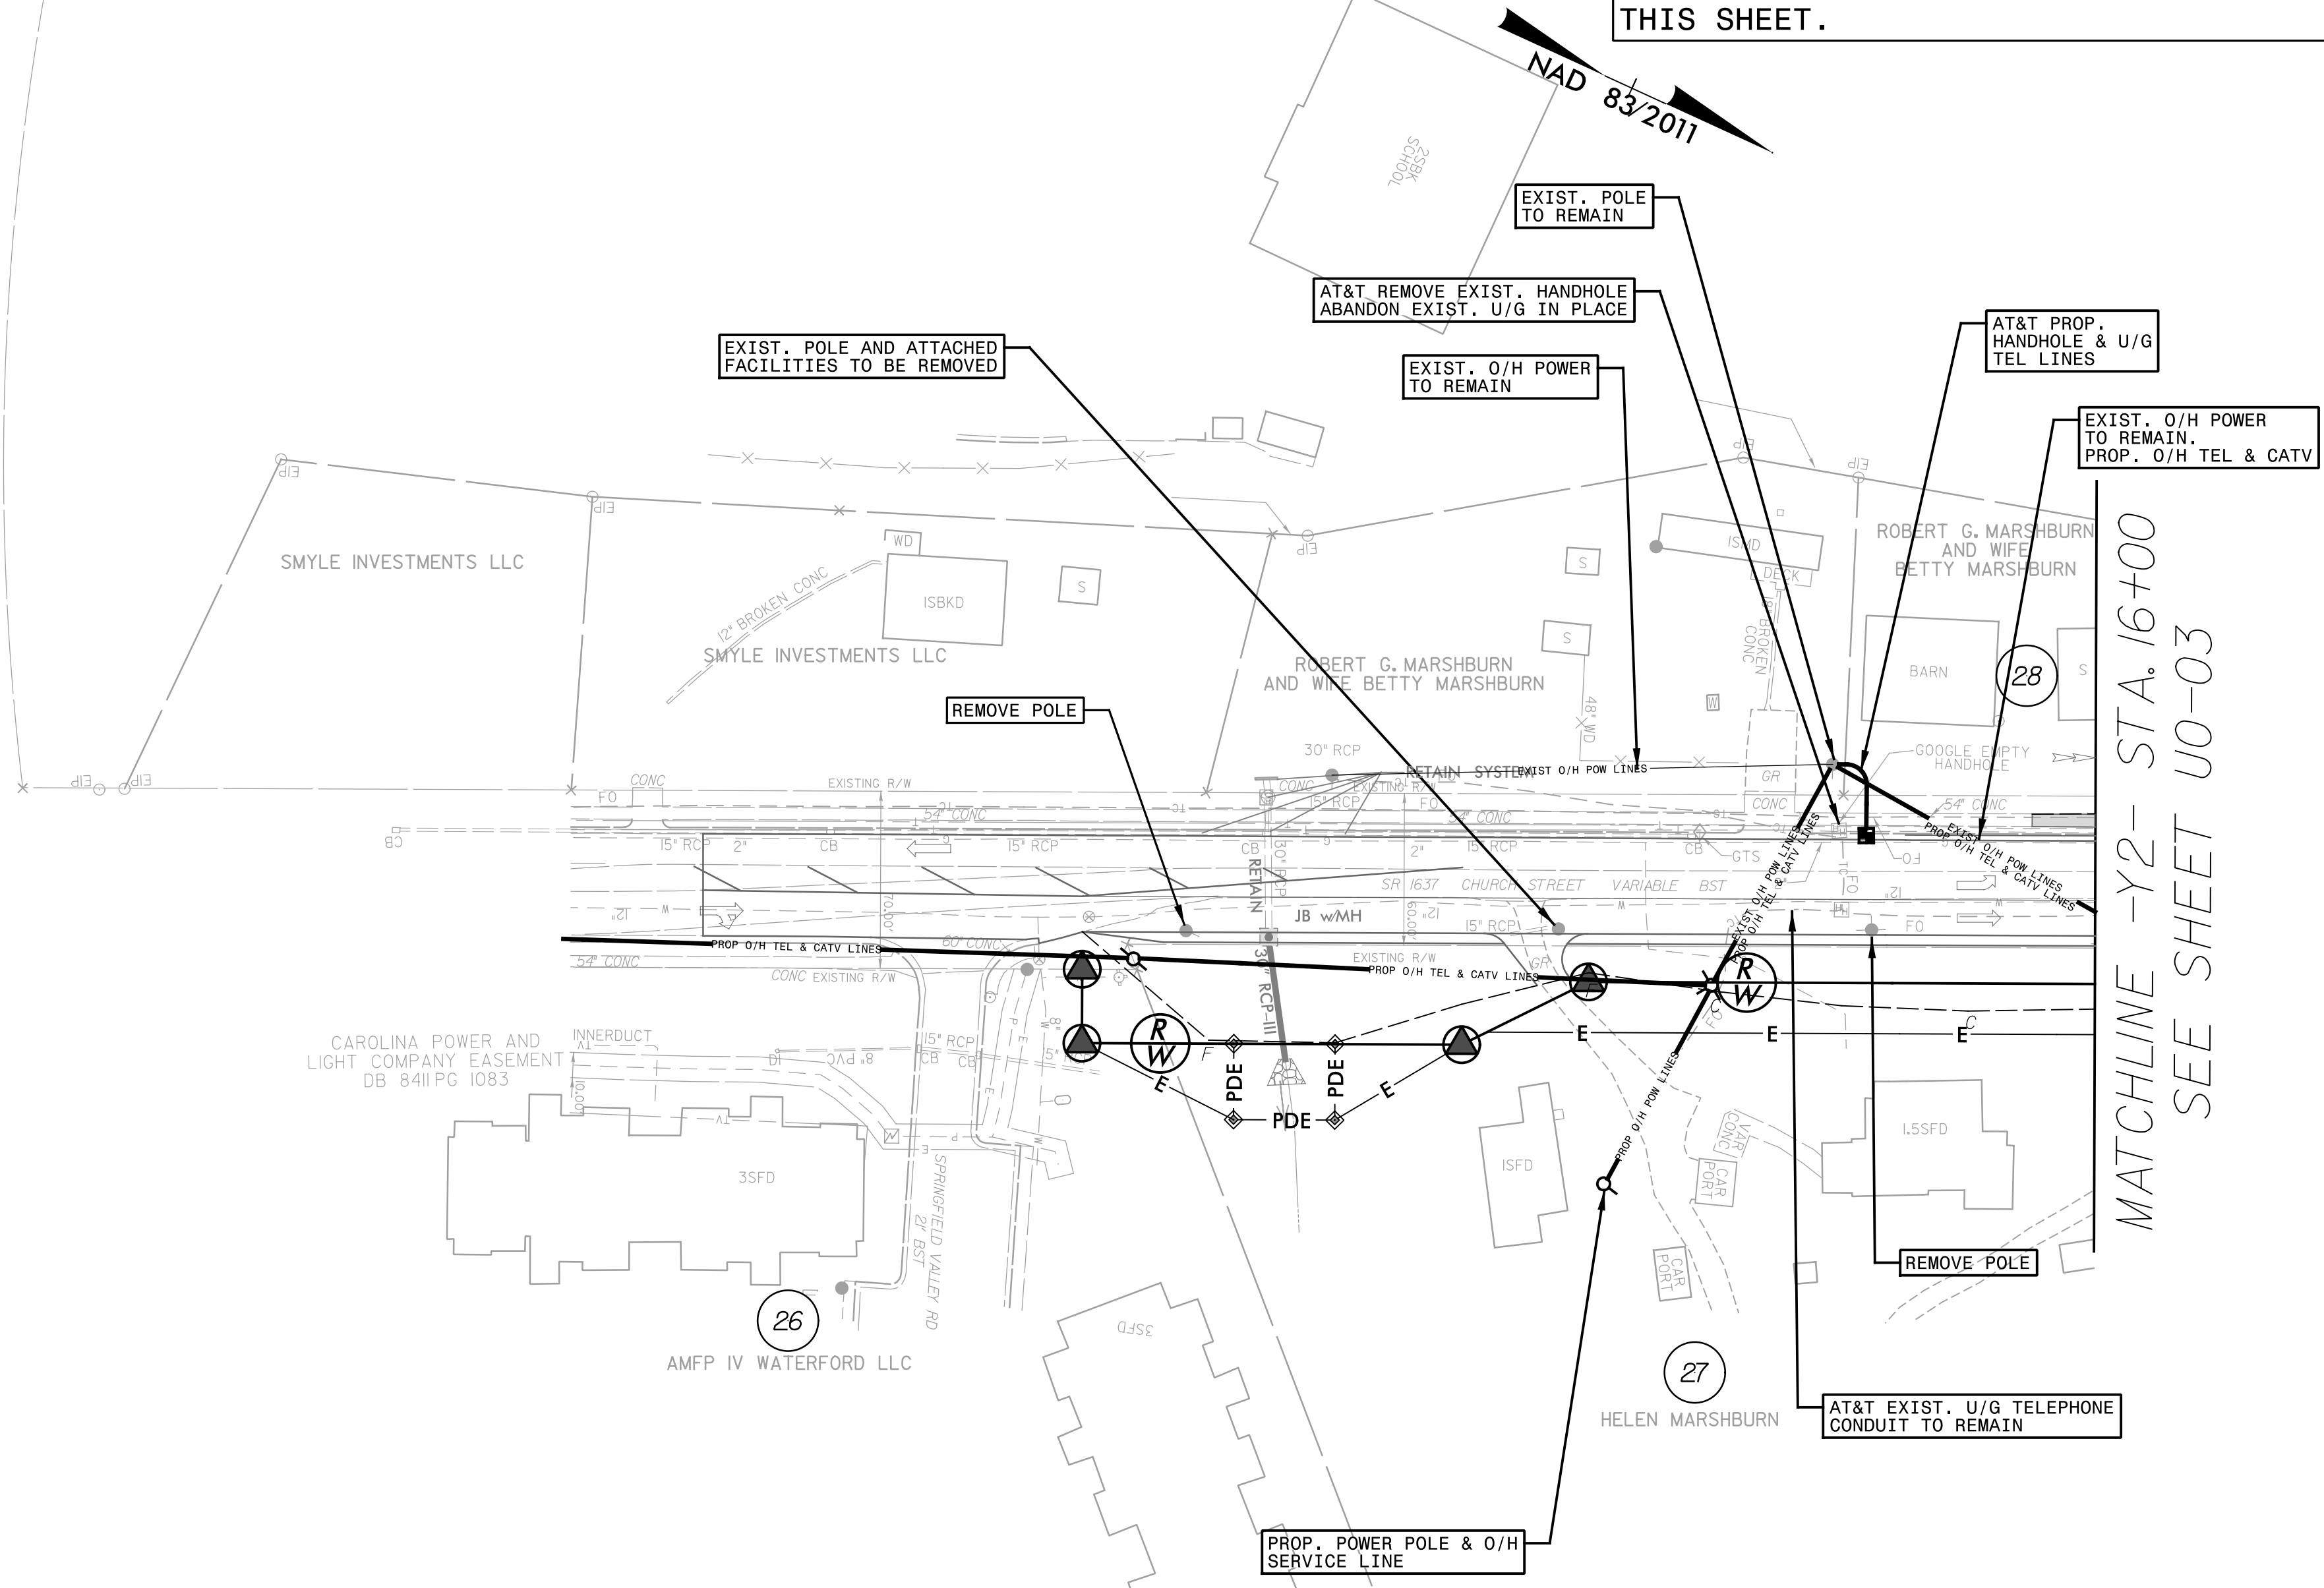

MATCHLINE -Y2- STA. 16+00
SEE SHEET UO-03

PROJECT REFERENCE NO.	SHEET NO.
HL-0033	UO-06
THIS SHEET CORRESPONDS TO RDY-08	

UTILITIES BY OTHERS

ALL PROPOSED UTILITY WORK SHOWN ON THIS SHEET WILL BE DONE BY OTHERS. NO PAYMENT WILL BE MADE TO THE CONTRACTOR FOR PROPOSED UTILITY WORK SHOWN ON THIS SHEET.

Wooten

120 North Boylan Avenue • Raleigh, NC 27603-1423
(919) 828-0531 • thewootencompany.com
License Number: F-0115

