


8/17/99

11/25/2025
U:\Roadway\Proj\U3609B_rdl_psh05.dgn
A1sley

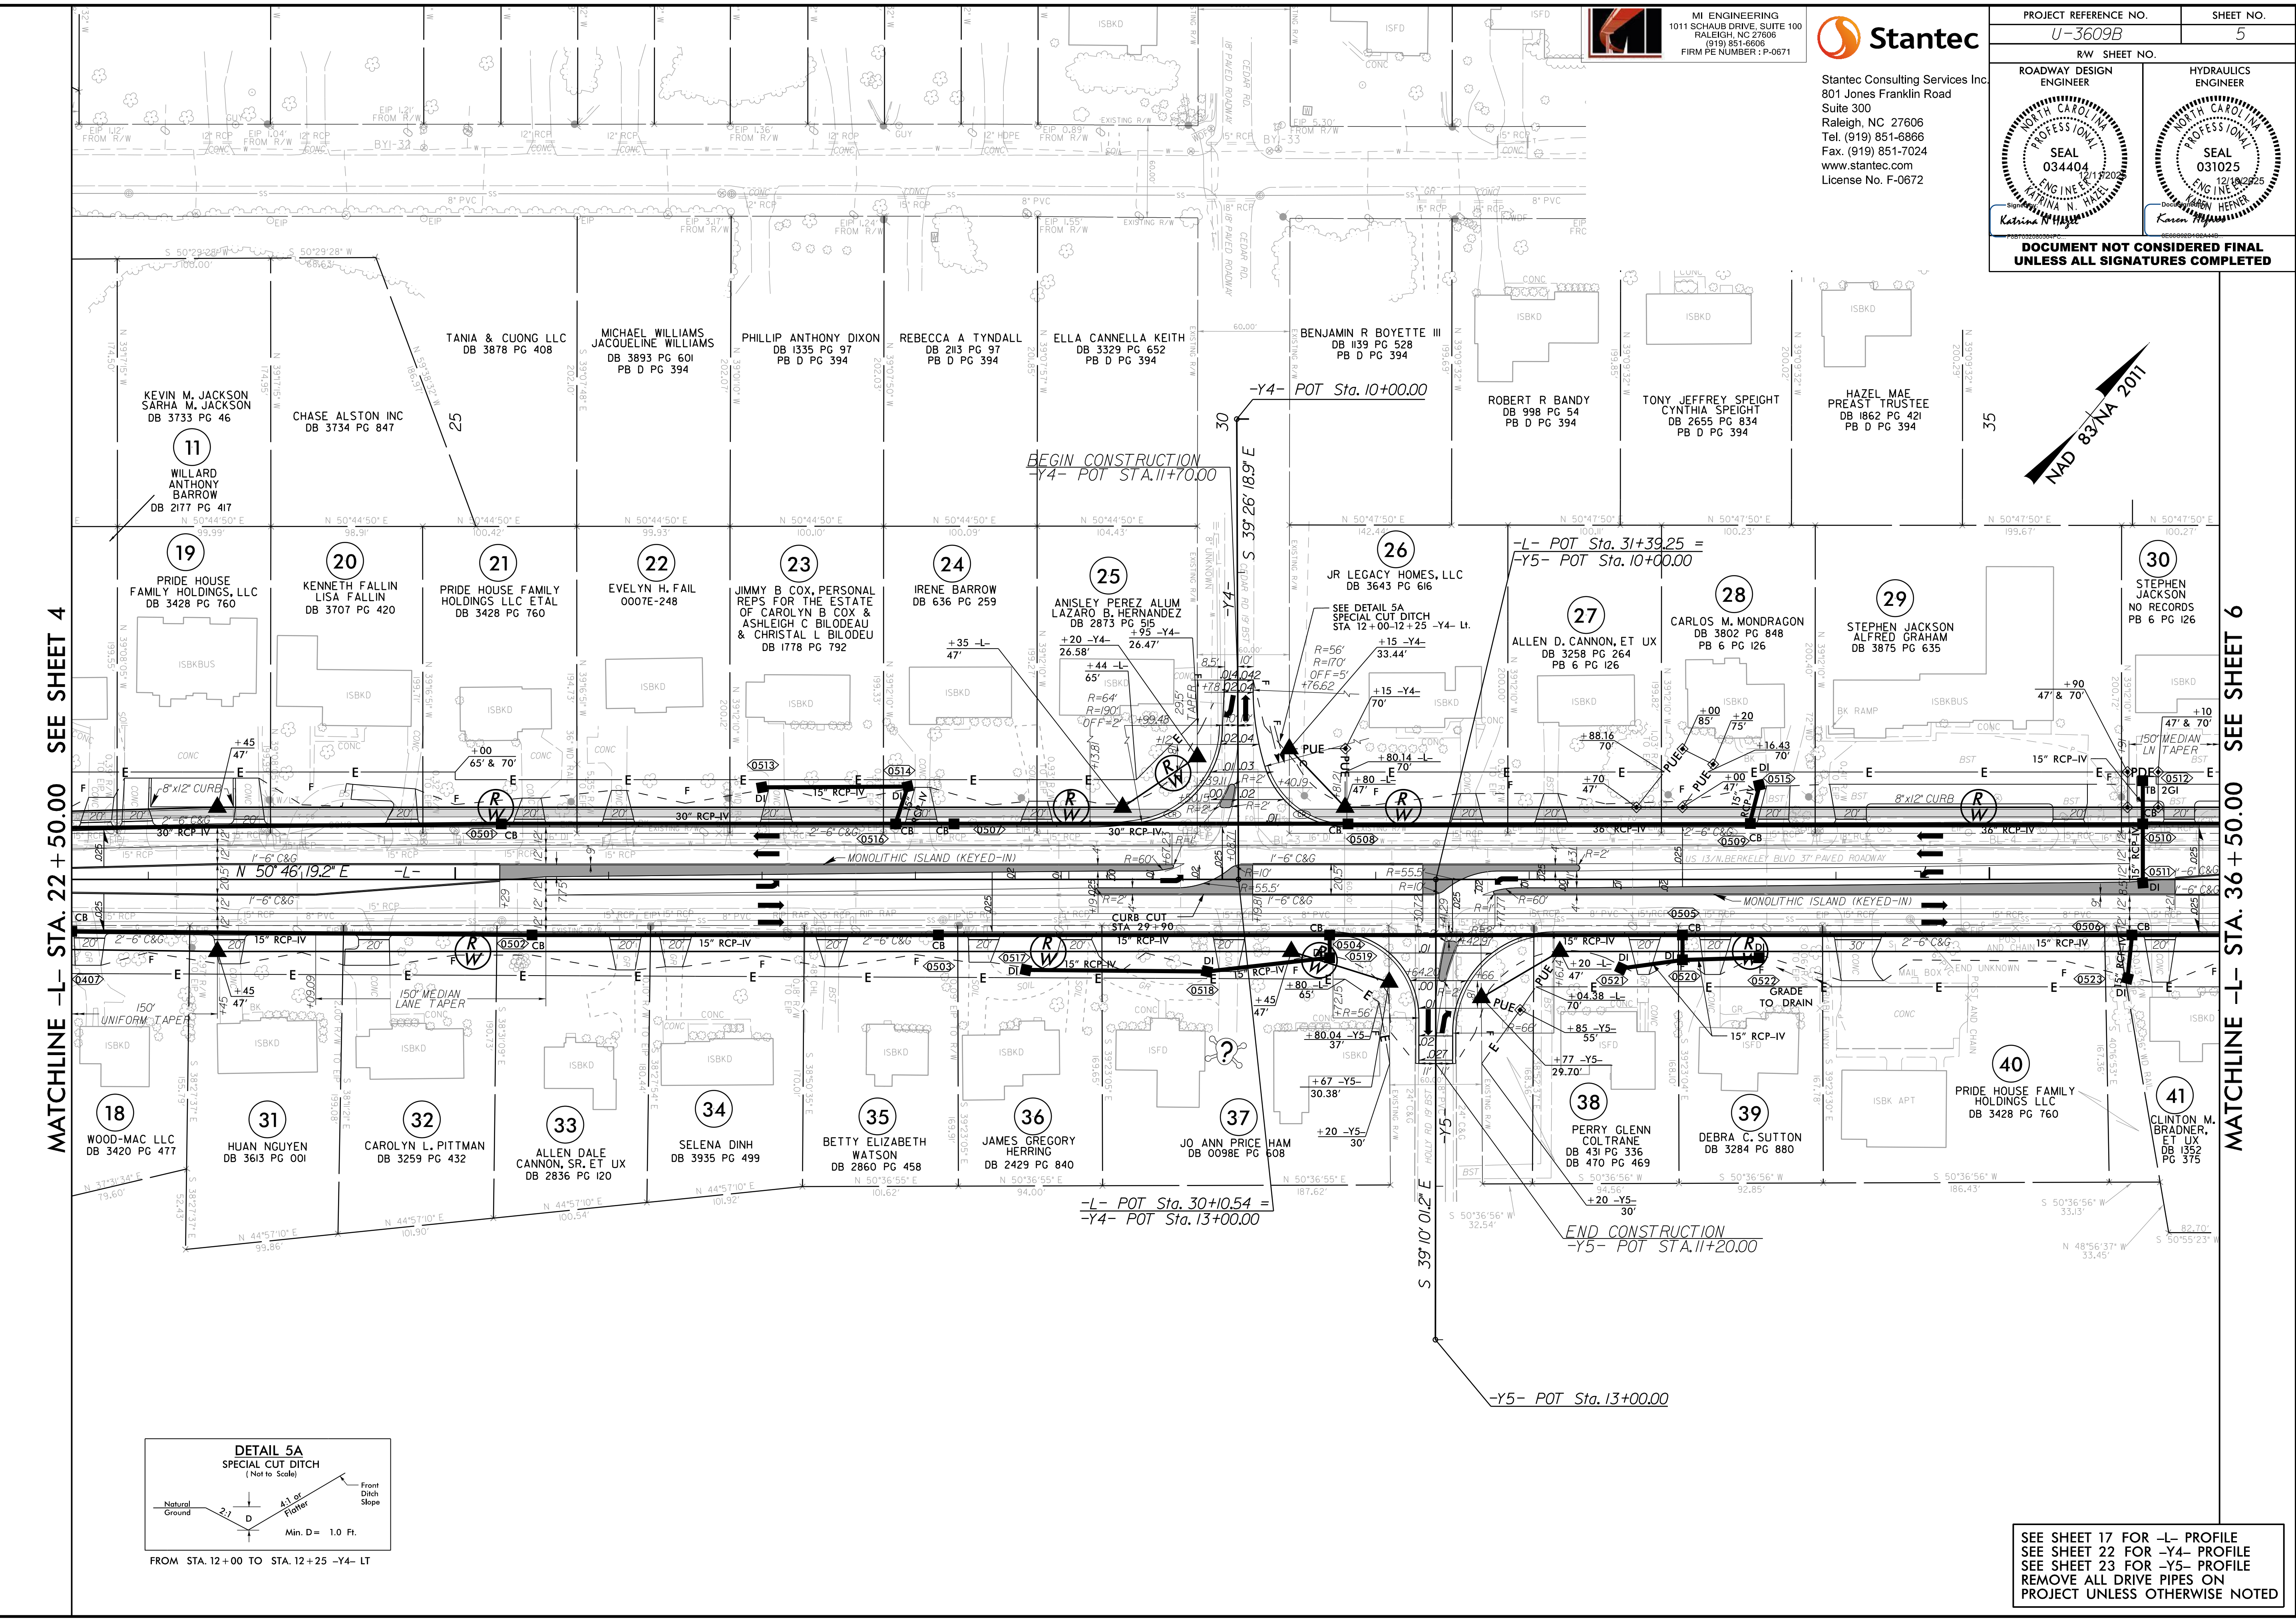

MI ENGINEERING
1011 SCHAUB DRIVE, SUITE 100
RALEIGH, NC 27608
(919) 851-6808
FIRM PER NUMBER : P-0671



Stantec Consulting Services Inc.
801 Jones Franklin Road
Suite 300
Raleigh, NC 27606
Tel. (919) 851-6866
Fax. (919) 851-7024
www.stantec.com
License No. F-0672

PROJECT REFERENCE NO.		SHEET NO.
U-3609B		5
RW SHEET NO.		HYDRAULICS ENGINEER
ROADWAY DESIGN ENGINEER		SEAL 031025
DOCUMENT NOT CONSIDERED FINAL UNLESS ALL SIGNATURES COMPLETED		

NAD 83 NA 2011

SEE SHEET 17 FOR -L- PROFILE
SEE SHEET 22 FOR -Y4- PROFILE
SEE SHEET 23 FOR -Y5- PROFILE
REMOVE ALL DRIVE PIPES ON
PROJECT UNLESS OTHERWISE NOTED