


8/17/99

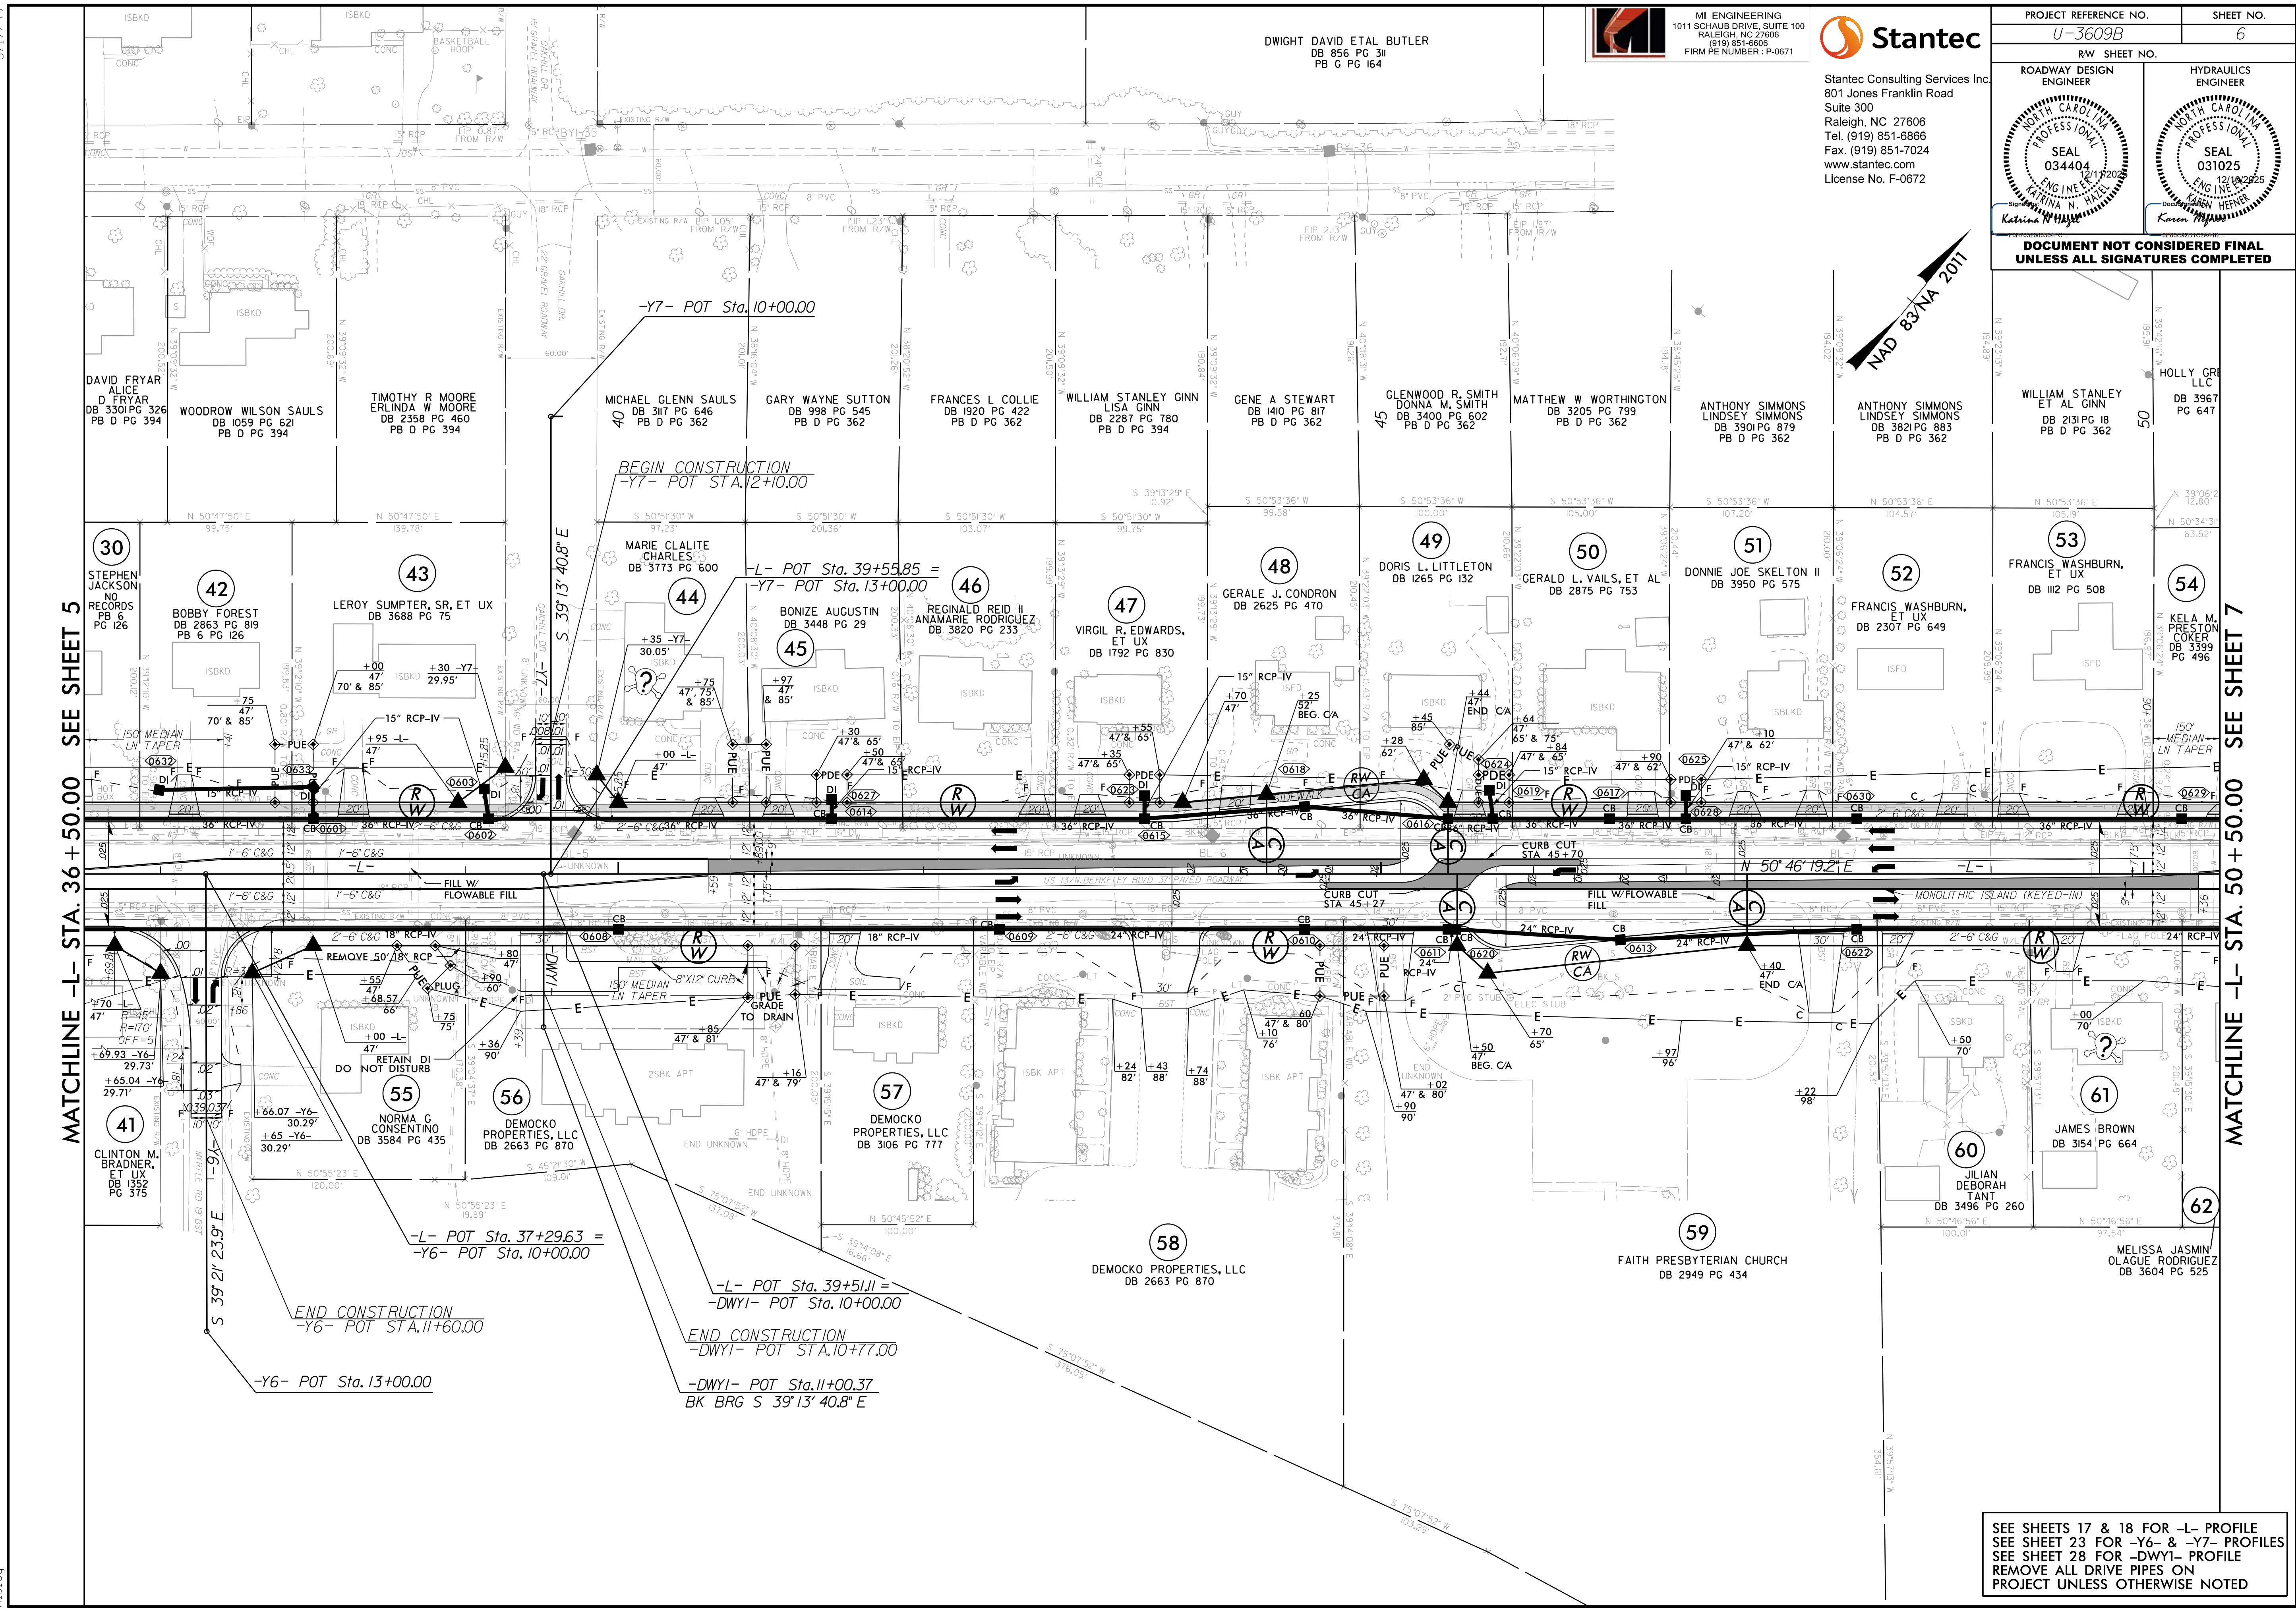

MATCHLINE -L- STA. 36 + 50.00 SEE SHEET 5

MATCHLINE -L- STA. 50 + 50.00 SEE SHEET 7



MI ENGINEERING
1011 SCHAU DRIVE, SUITE 100
RALEIGH, NC 27608
(919) 851-8608
FIRM PE NUMBER : P-0671



Stantec Consulting Services Inc.
801 Jones Franklin Road
Suite 300
Raleigh, NC 27606
Tel. (919) 851-6866
Fax. (919) 851-7024
www.stantec.com
License No. F-0672

PROJECT REFERENCE NO.		SHEET NO.
U-3609B		6
RW SHEET NO.		HYDRAULICS ENGINEER
ROADWAY DESIGN ENGINEER		SEAL 031025
Katharine N. Hays		Karen M. Hays

DOCUMENT NOT CONSIDERED FINAL
UNLESS ALL SIGNATURES COMPLETED

SEE SHEETS 17 & 18 FOR -L- PROFILE
SEE SHEET 23 FOR -Y6- & -Y7- PROFILES
SEE SHEET 28 FOR -DWY1- PROFILE
REMOVE ALL DRIVE PIPES ON
PROJECT UNLESS OTHERWISE NOTED