

8/17/99




MI ENGINEERING
1011 SCHAUß DRIVE, SUITE 100
RALEIGH, NC 27608
(919) 851-6608
FIRM PE NUMBER : P-0671



Stantec Consulting Services Inc.
801 Jones Franklin Road
Suite 300
Raleigh, NC 27606
Tel. (919) 851-6866
Fax. (919) 851-7024
www.stantec.com
License No. F-0672

PROJECT REFERENCE NO.		SHEET NO.
U-3609B		7
RW SHEET NO.		HYDRAULICS ENGINEER
ROADWAY DESIGN ENGINEER		SEAL 031025
NORTH CAROLINA PROFESSIONAL SEAL 034404		SEAL 031025
Katharine N. Hagg		Karen M. Hagg
DOCUMENT NOT CONSIDERED FINAL UNLESS ALL SIGNATURES COMPLETED		

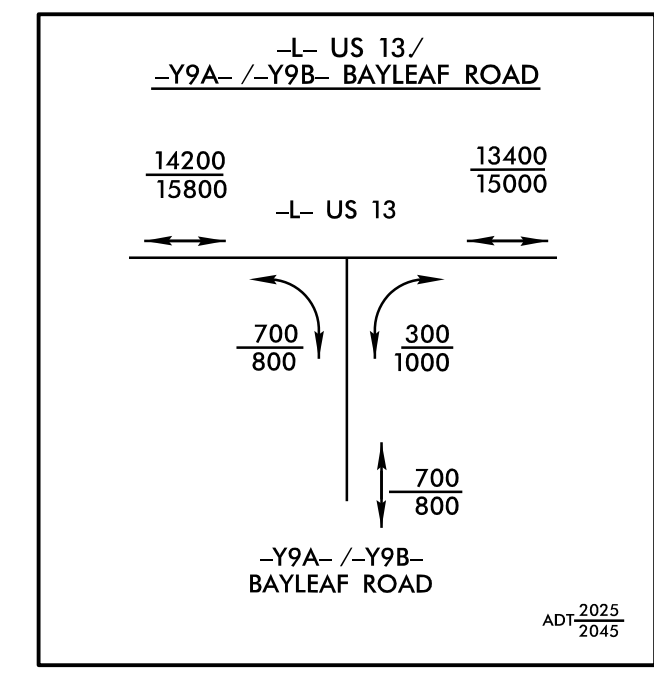

MATCHLINE -L- STA. 50 + 50.00 SEE SHEET 6

MATCHLINE -L- STA. 64 + 50.00 SEE SHEET 8

