

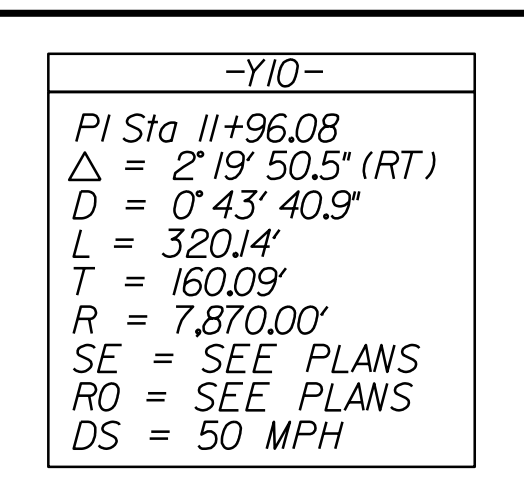
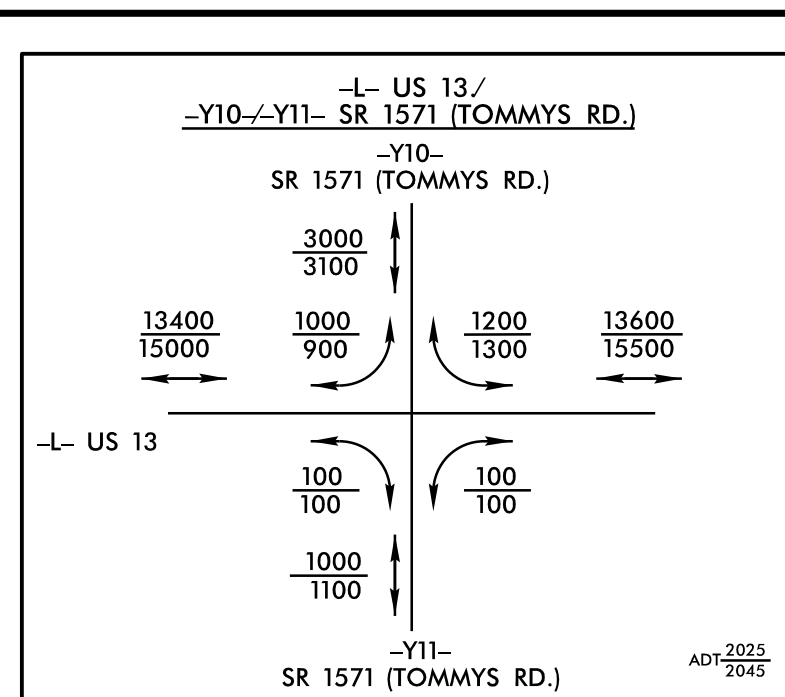
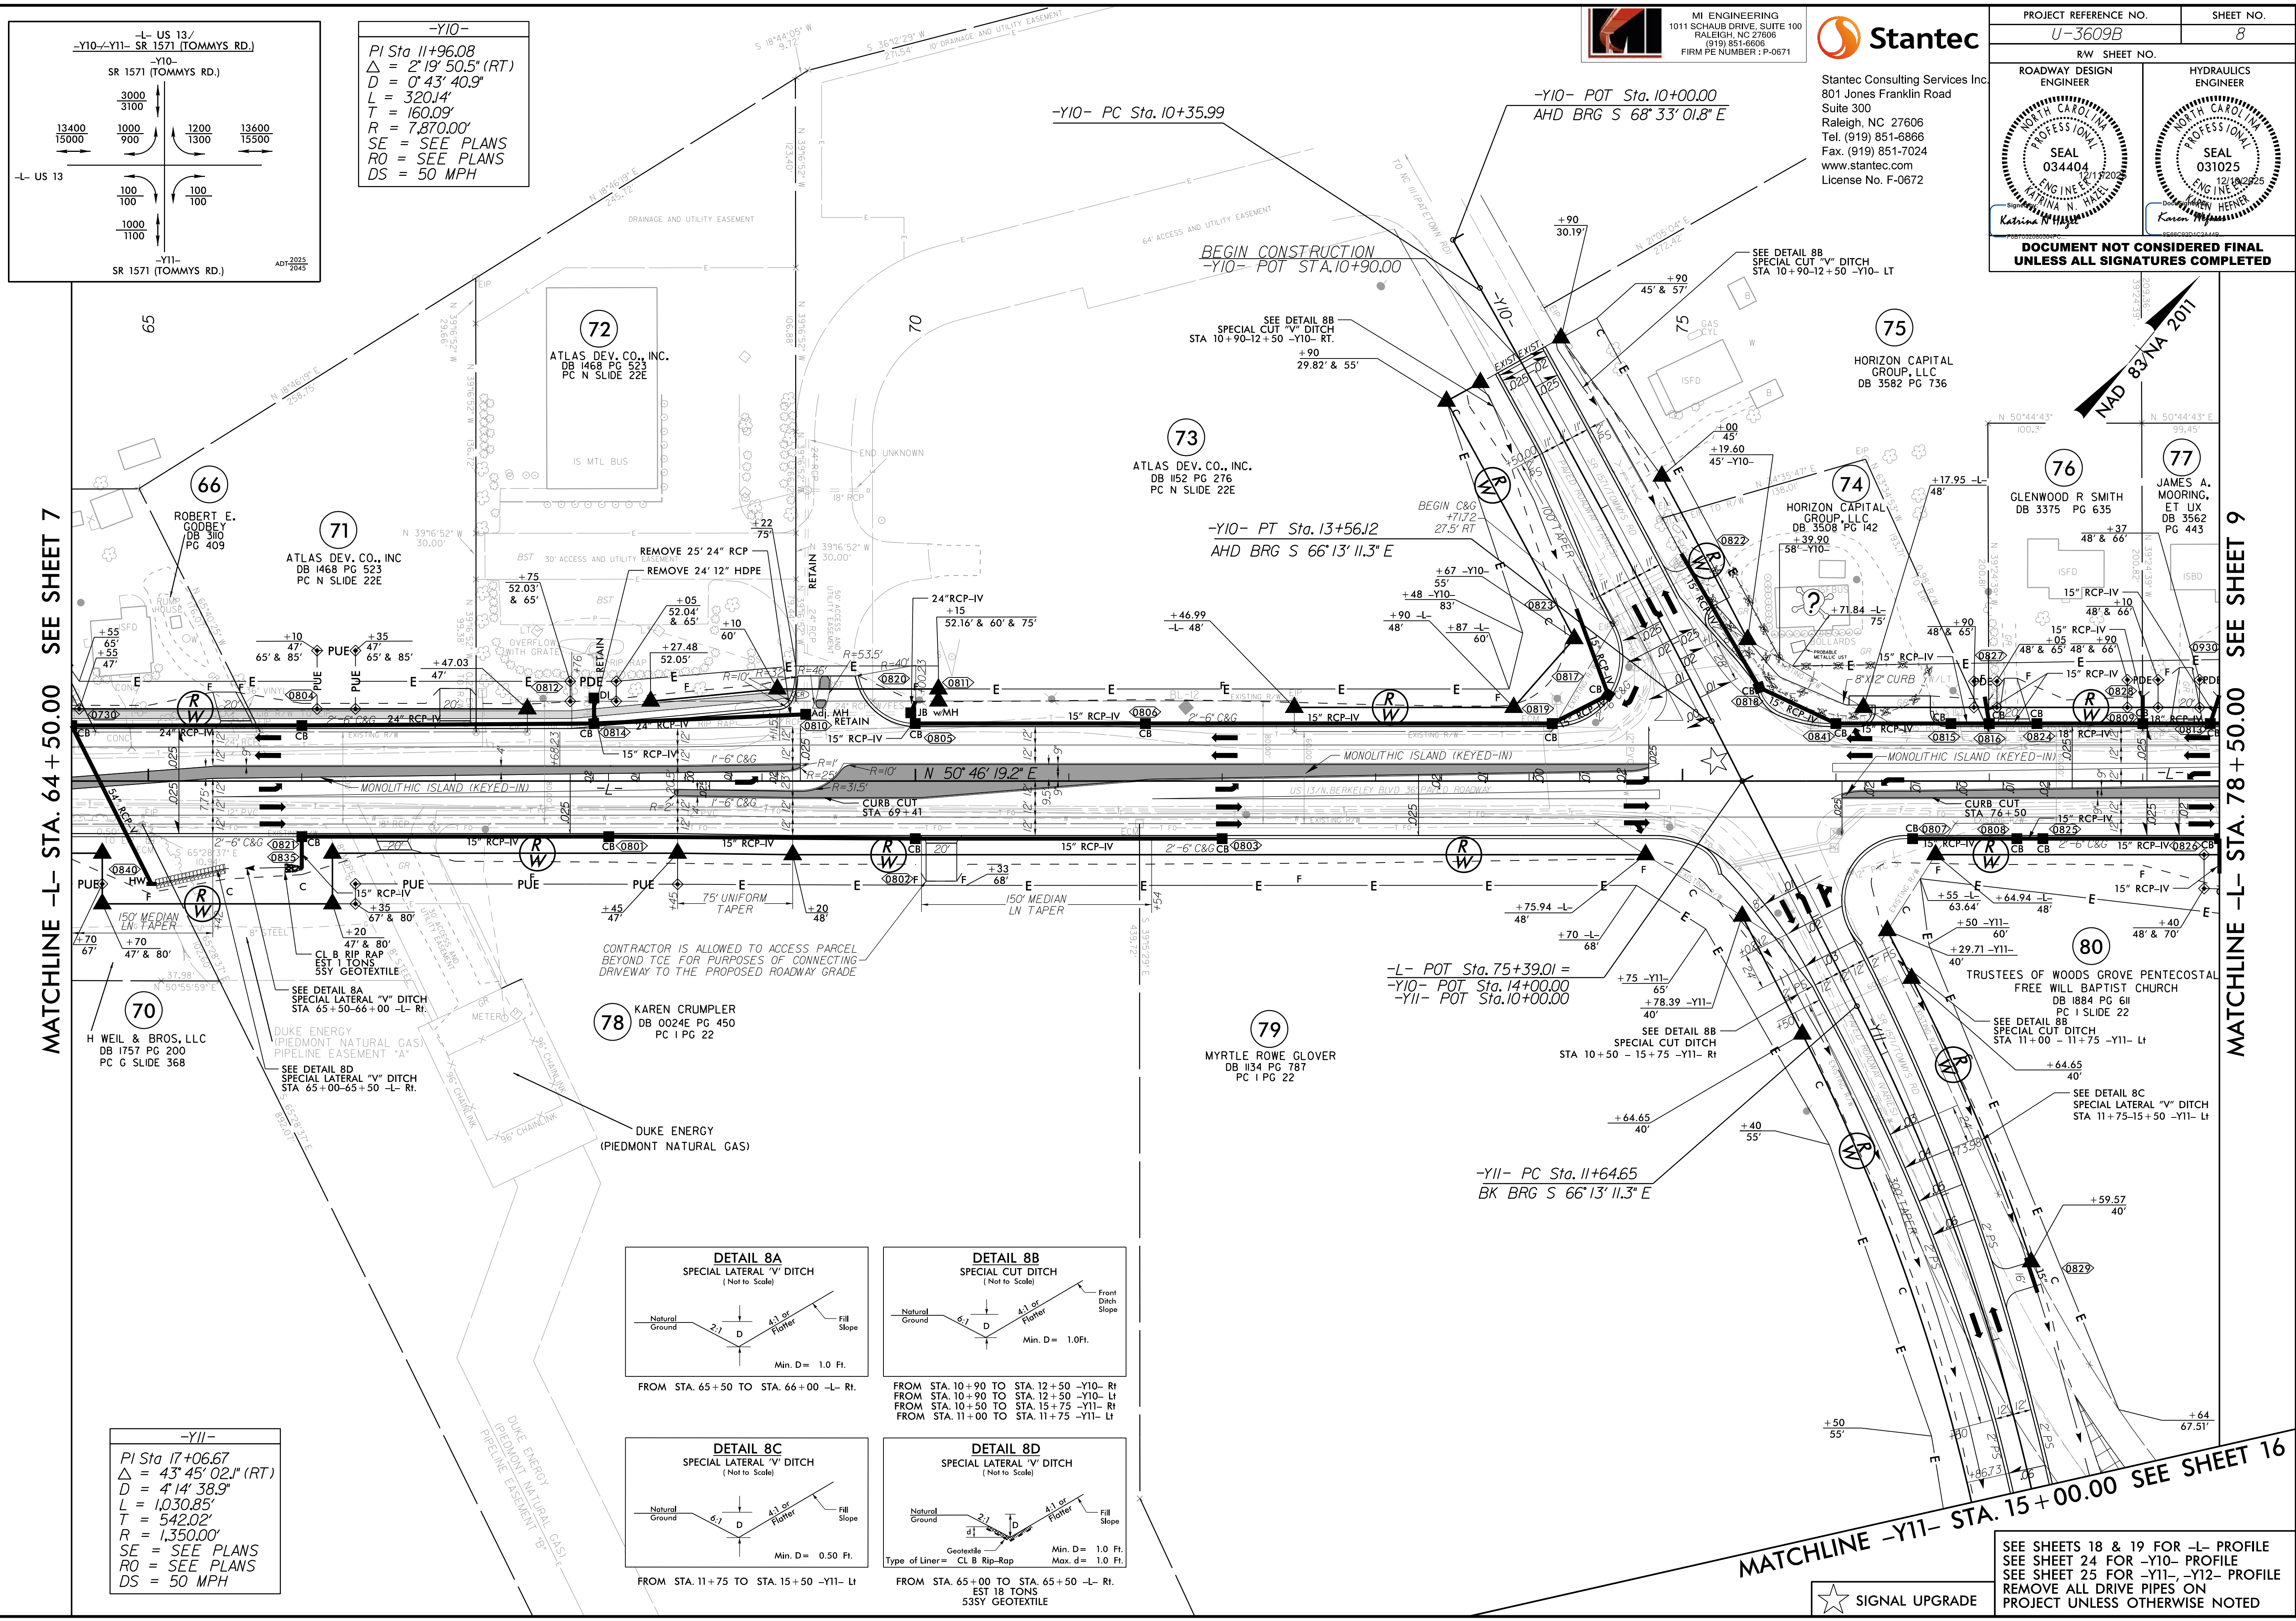
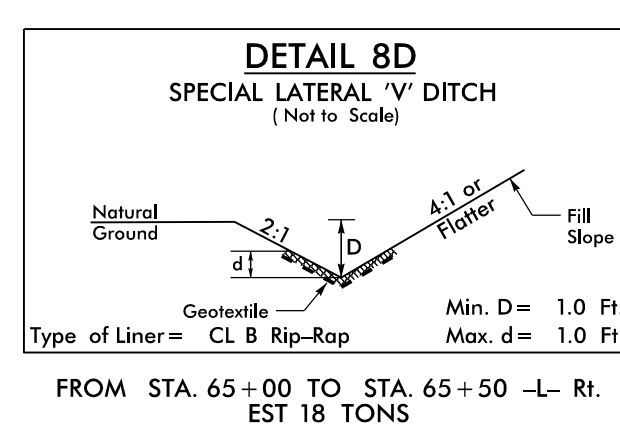
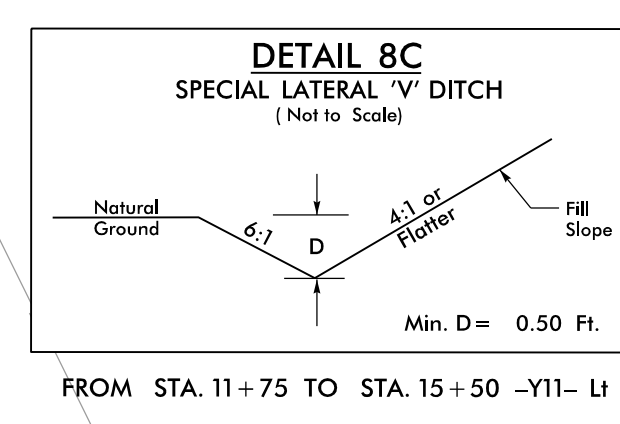
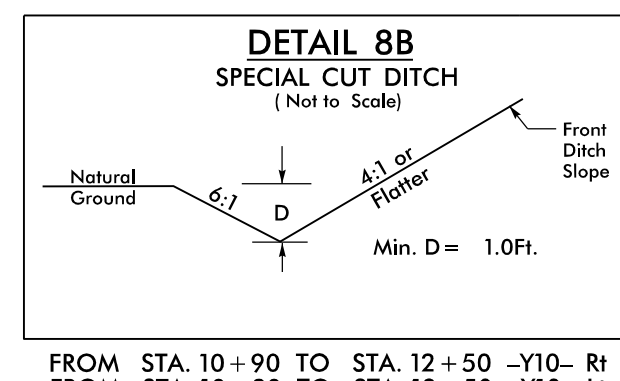


8/17/2017

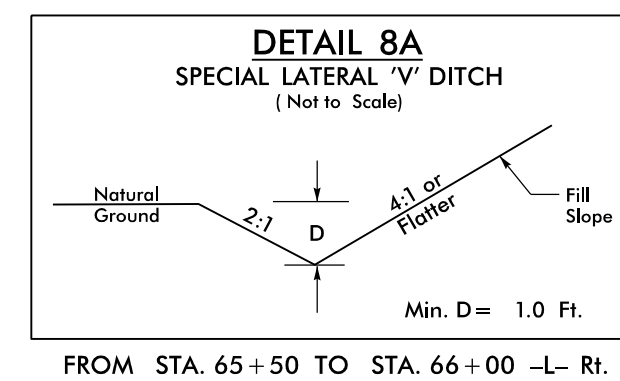

PROJECT REFERENCE NO.		SHEET NO.
U-3609B		8
RW SHEET NO.		HYDRAULICS ENGINEER
ROADWAY DESIGN ENGINEER		SEAL 031025
NORTH CAROLINA PROFESSIONAL SEAL 034404		SEAL 031025
Katharine N. Hays		Karen Hays
DOCUMENT NOT CONSIDERED FINAL UNLESS ALL SIGNATURES COMPLETED		

11/5/2025
U:\Roadway\Proj\U3609B_rdl.psh-08.dgn
Arlsey

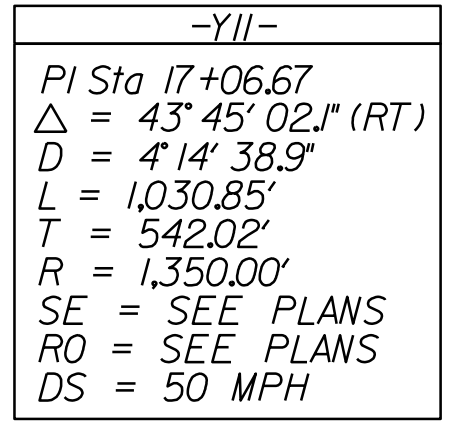

SEE SHEETS 18 & 19 FOR -L- PROFILE
SEE SHEET 24 FOR -Y10- PROFILE
SEE SHEET 25 FOR -Y11-, -Y12- PROFILE
REMOVE ALL DRIVE PIPES ON PROJECT UNLESS OTHERWISE NOTED