


8/17/99

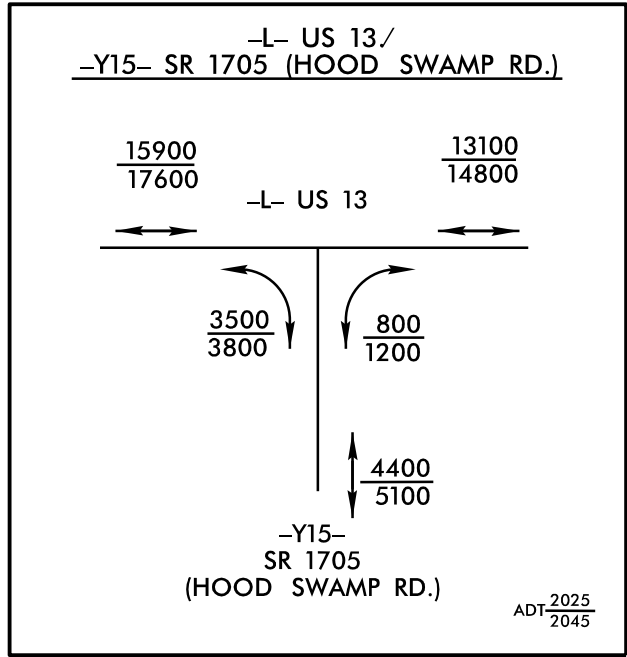

-L-	
PI Sta 102+98.12	PI Sta 126+67.29
$\Delta = 47^{\circ}17'45.9"$ (LT)	$\Delta = 23^{\circ}46'46.8"$ (RT)
$D = 3^{\circ}57'05.2"$	$D = 0^{\circ}57'23.5"$
$L = 1,196.94'$	$L = 2,486.05'$
$T = 634.94'$	$T = 1,261.18'$
$R = 1,450.00'$	$R = 5,990.00'$
SE = SEE PLANS	SE = SEE PLANS
DS = 50 MPH	DS = 50 MPH



MI ENGINEERING
1011 SCHAUß DRIVE, SUITE 100
RALEIGH, NC 27606
(919) 851-8608
FIRM PE NUMBER : P-0671




Stantec Consulting Services Inc.
801 Jones Franklin Road
Suite 300
Raleigh, NC 27606
Tel. (919) 851-6866
Fax. (919) 851-7024
www.stantec.com
License No. F-0672

PROJECT REFERENCE NO.	
U-3609B	
SHEET NO.	
11	
ROADWAY DESIGN ENGINEER	HYDRAULICS ENGINEER
DOCUMENT NOT CONSIDERED FINAL UNLESS ALL SIGNATURES COMPLETED	

NAD 83/NA 2011

MATCHLINE -L- STA. 103+50.00 SEE SHEET 10

MATCHLINE -L- STA. 115+00.00 SEE SHEET 12

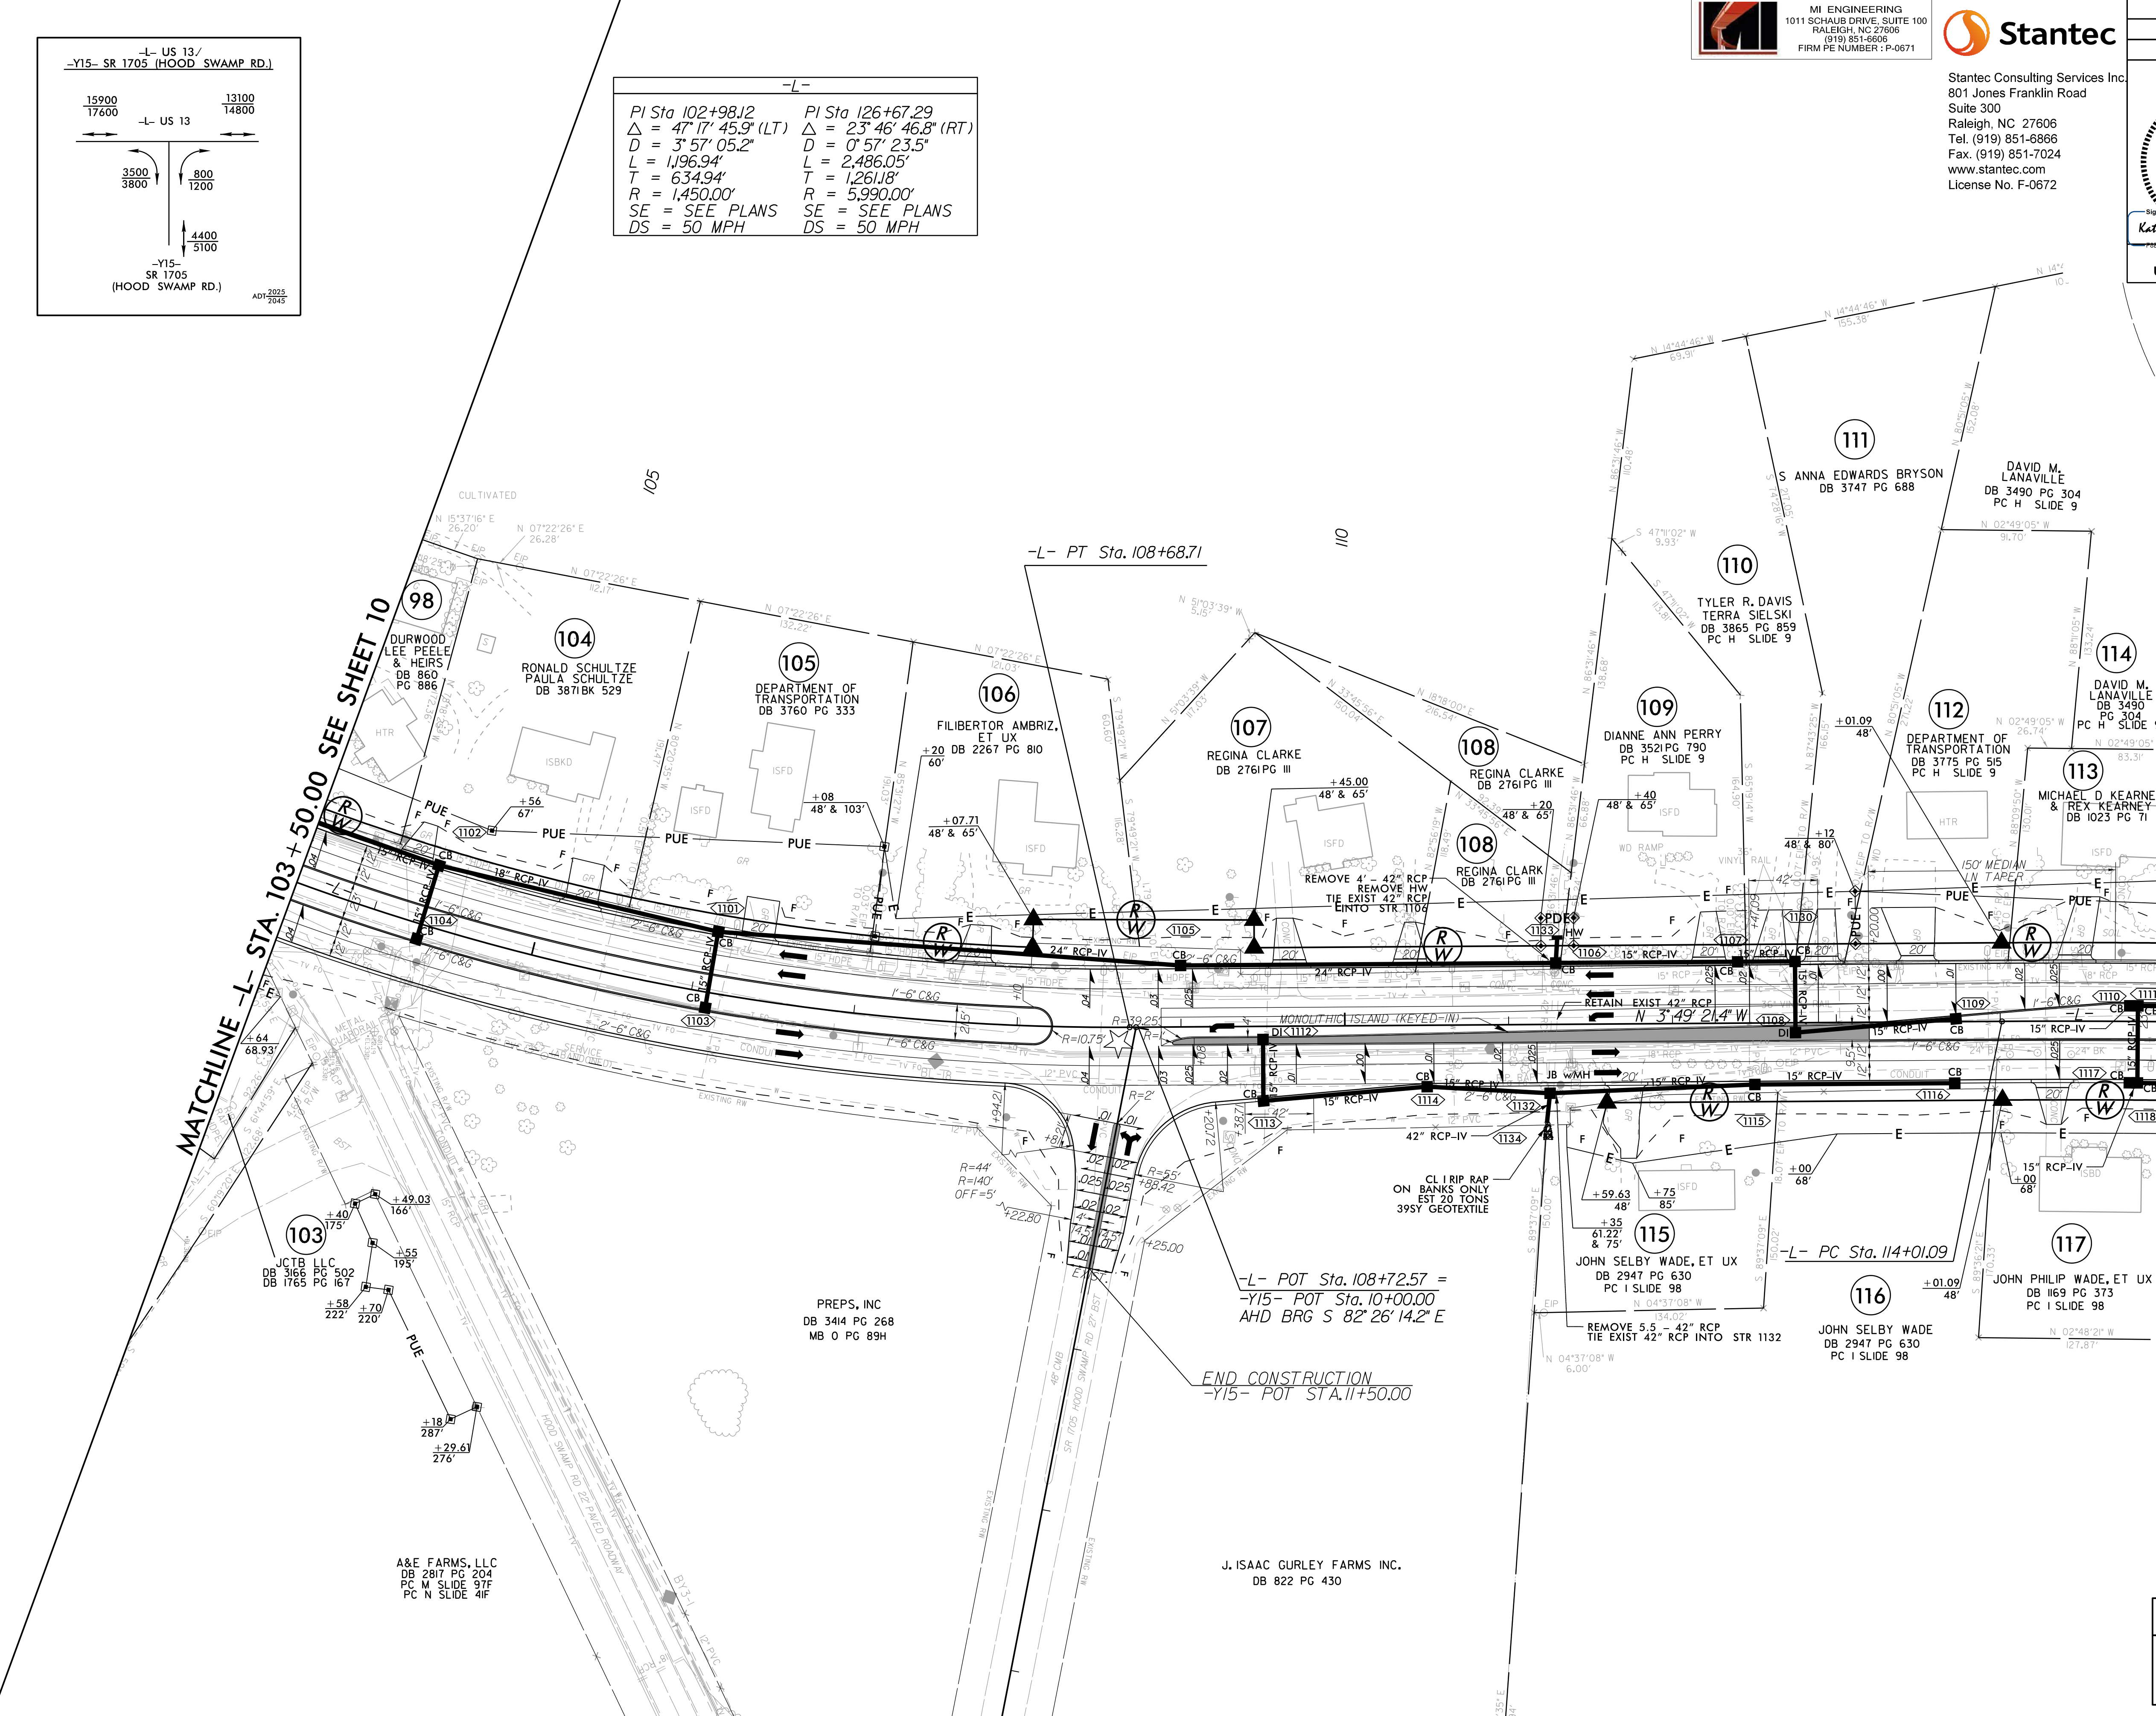

★ SIGNAL UPGRADE

SEE SHEET 20 FOR -L- PROFILE
SEE SHEET 27 FOR -Y15- PROFILE
REMOVE ALL DRIVE PIPES ON
PROJECT UNLESS OTHERWISE NOTED