



12/2/2025
U:\Roadway\Proj\U3609B_rdy_psh14.dgn
A1sley

8/17/99

MATCHLINE -Y20- STA. 19 + 50.00 SEE SHEET 13

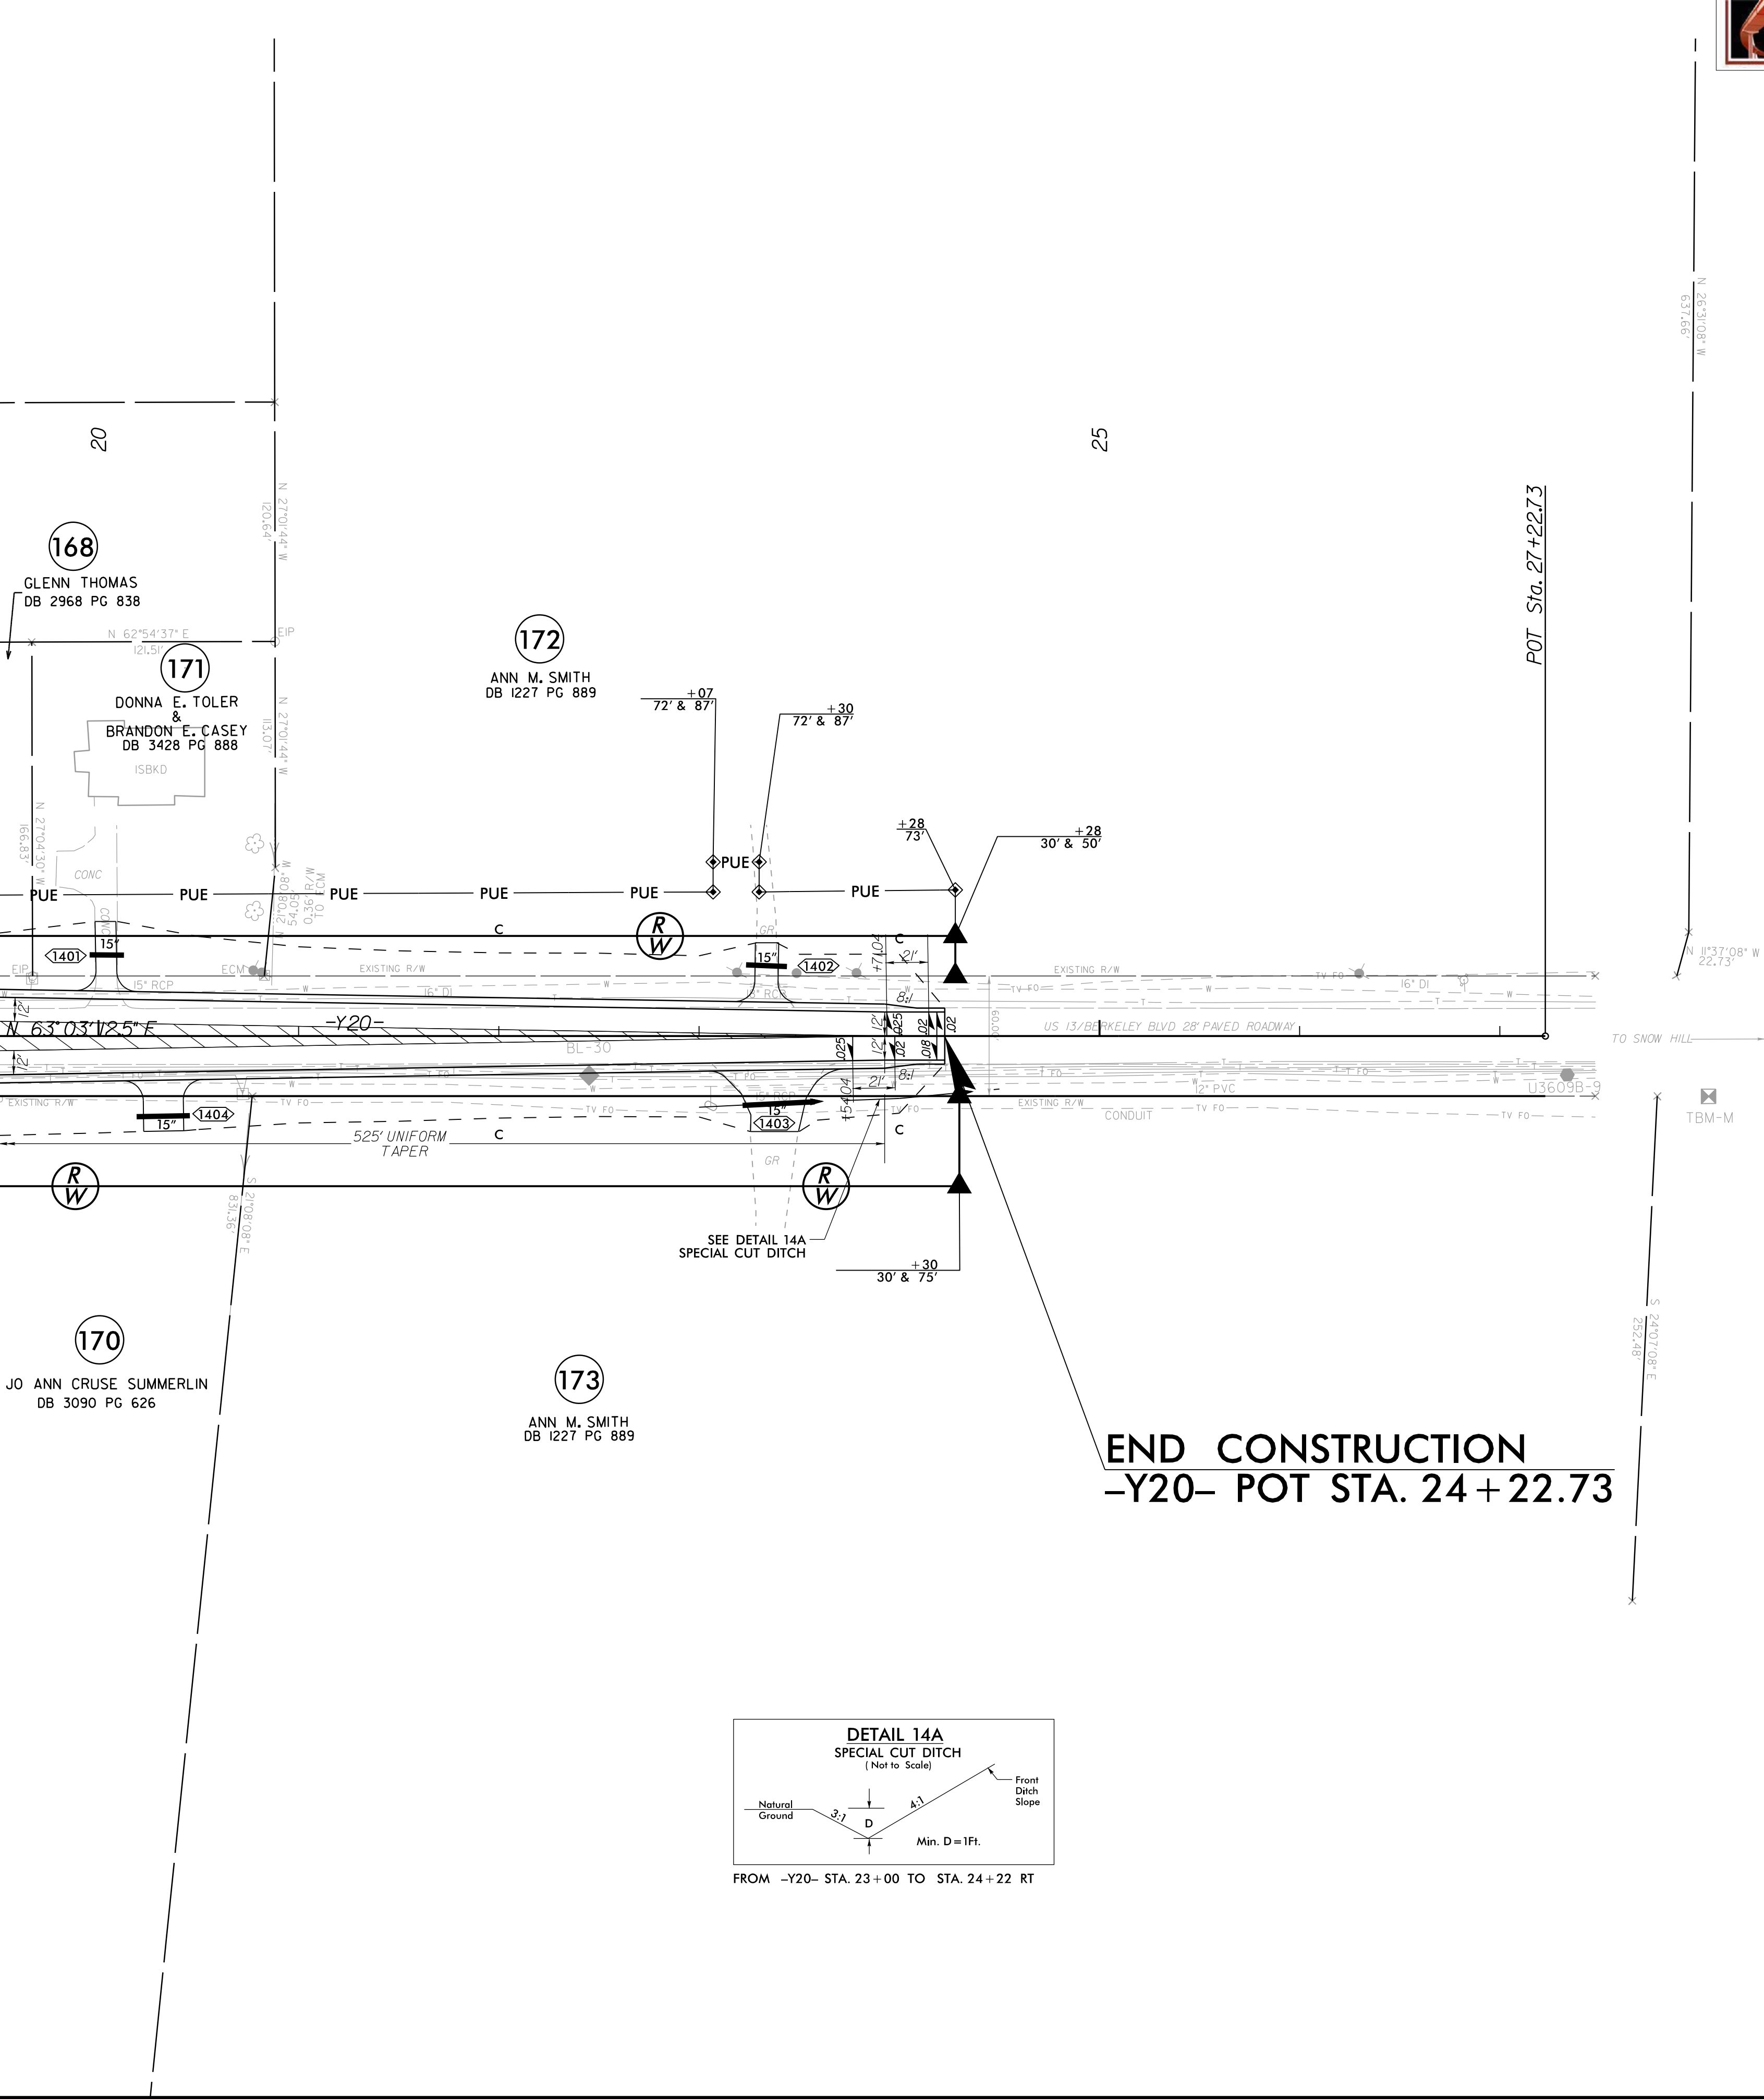


END CONSTRUCTION
-Y20- POT STA. 24 + 22.73

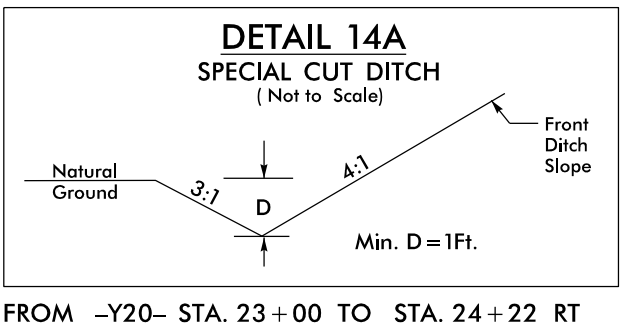

MI ENGINEERING
1011 SCHAUB DRIVE, SUITE 100
RALEIGH, NC 27606
(919) 851-6606
FIRM PE NUMBER : P-0671



Stantec Consulting Services Inc.
801 Jones Franklin Road
Suite 300
Raleigh, NC 27606
Tel. (919) 851-6866
Fax. (919) 851-7024
www.stantec.com
License No. F-0672

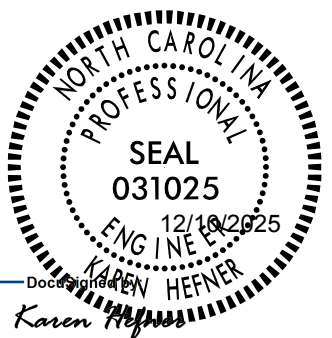PROJECT REFERENCE NO.		SHEET NO.	
U-3609B		14	
RW SHEET NO. 18			
ROADWAY DESIGN ENGINEER		HYDRAULICS ENGINEER	
			
Katrina N. Haege			
DOCUMENT NOT CONSIDERED FINAL UNLESS ALL SIGNATURES COMPLETED			

NAD 83 NA 2011

SEE SHEET 27 FOR -Y20- PROFILE
REMOVE ALL DRIVE PIPES ON
PROJECT UNLESS OTHERWISE NOTED