

5/28/24



MI ENGINEERING  
1011 SCHAUB DRIVE, SUITE 100  
RALEIGH, NC 27606  
(919) 851-6999  
FIRM PE NUMBER : P-0671





Stantec Consulting Services Inc.  
801 Jones Franklin Road  
Suite 300  
Raleigh, NC 27606  
Tel. (919) 851-6866  
Fax. (919) 851-7024  
www.stantec.com  
License No. F-0672

PROJECT REFERENCE NO.


U-3609B

SHEET NO.

17

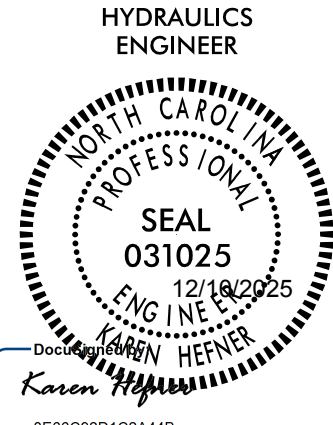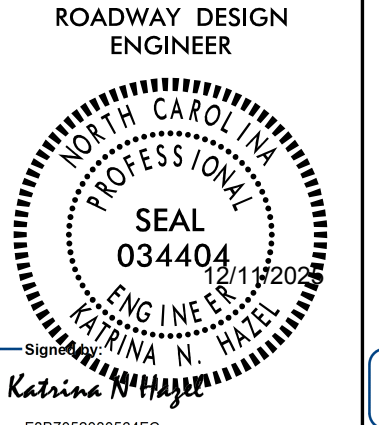

DOCUMENT NOT CONSIDERED FINAL  
UNLESS ALL SIGNATURES COMPLETED

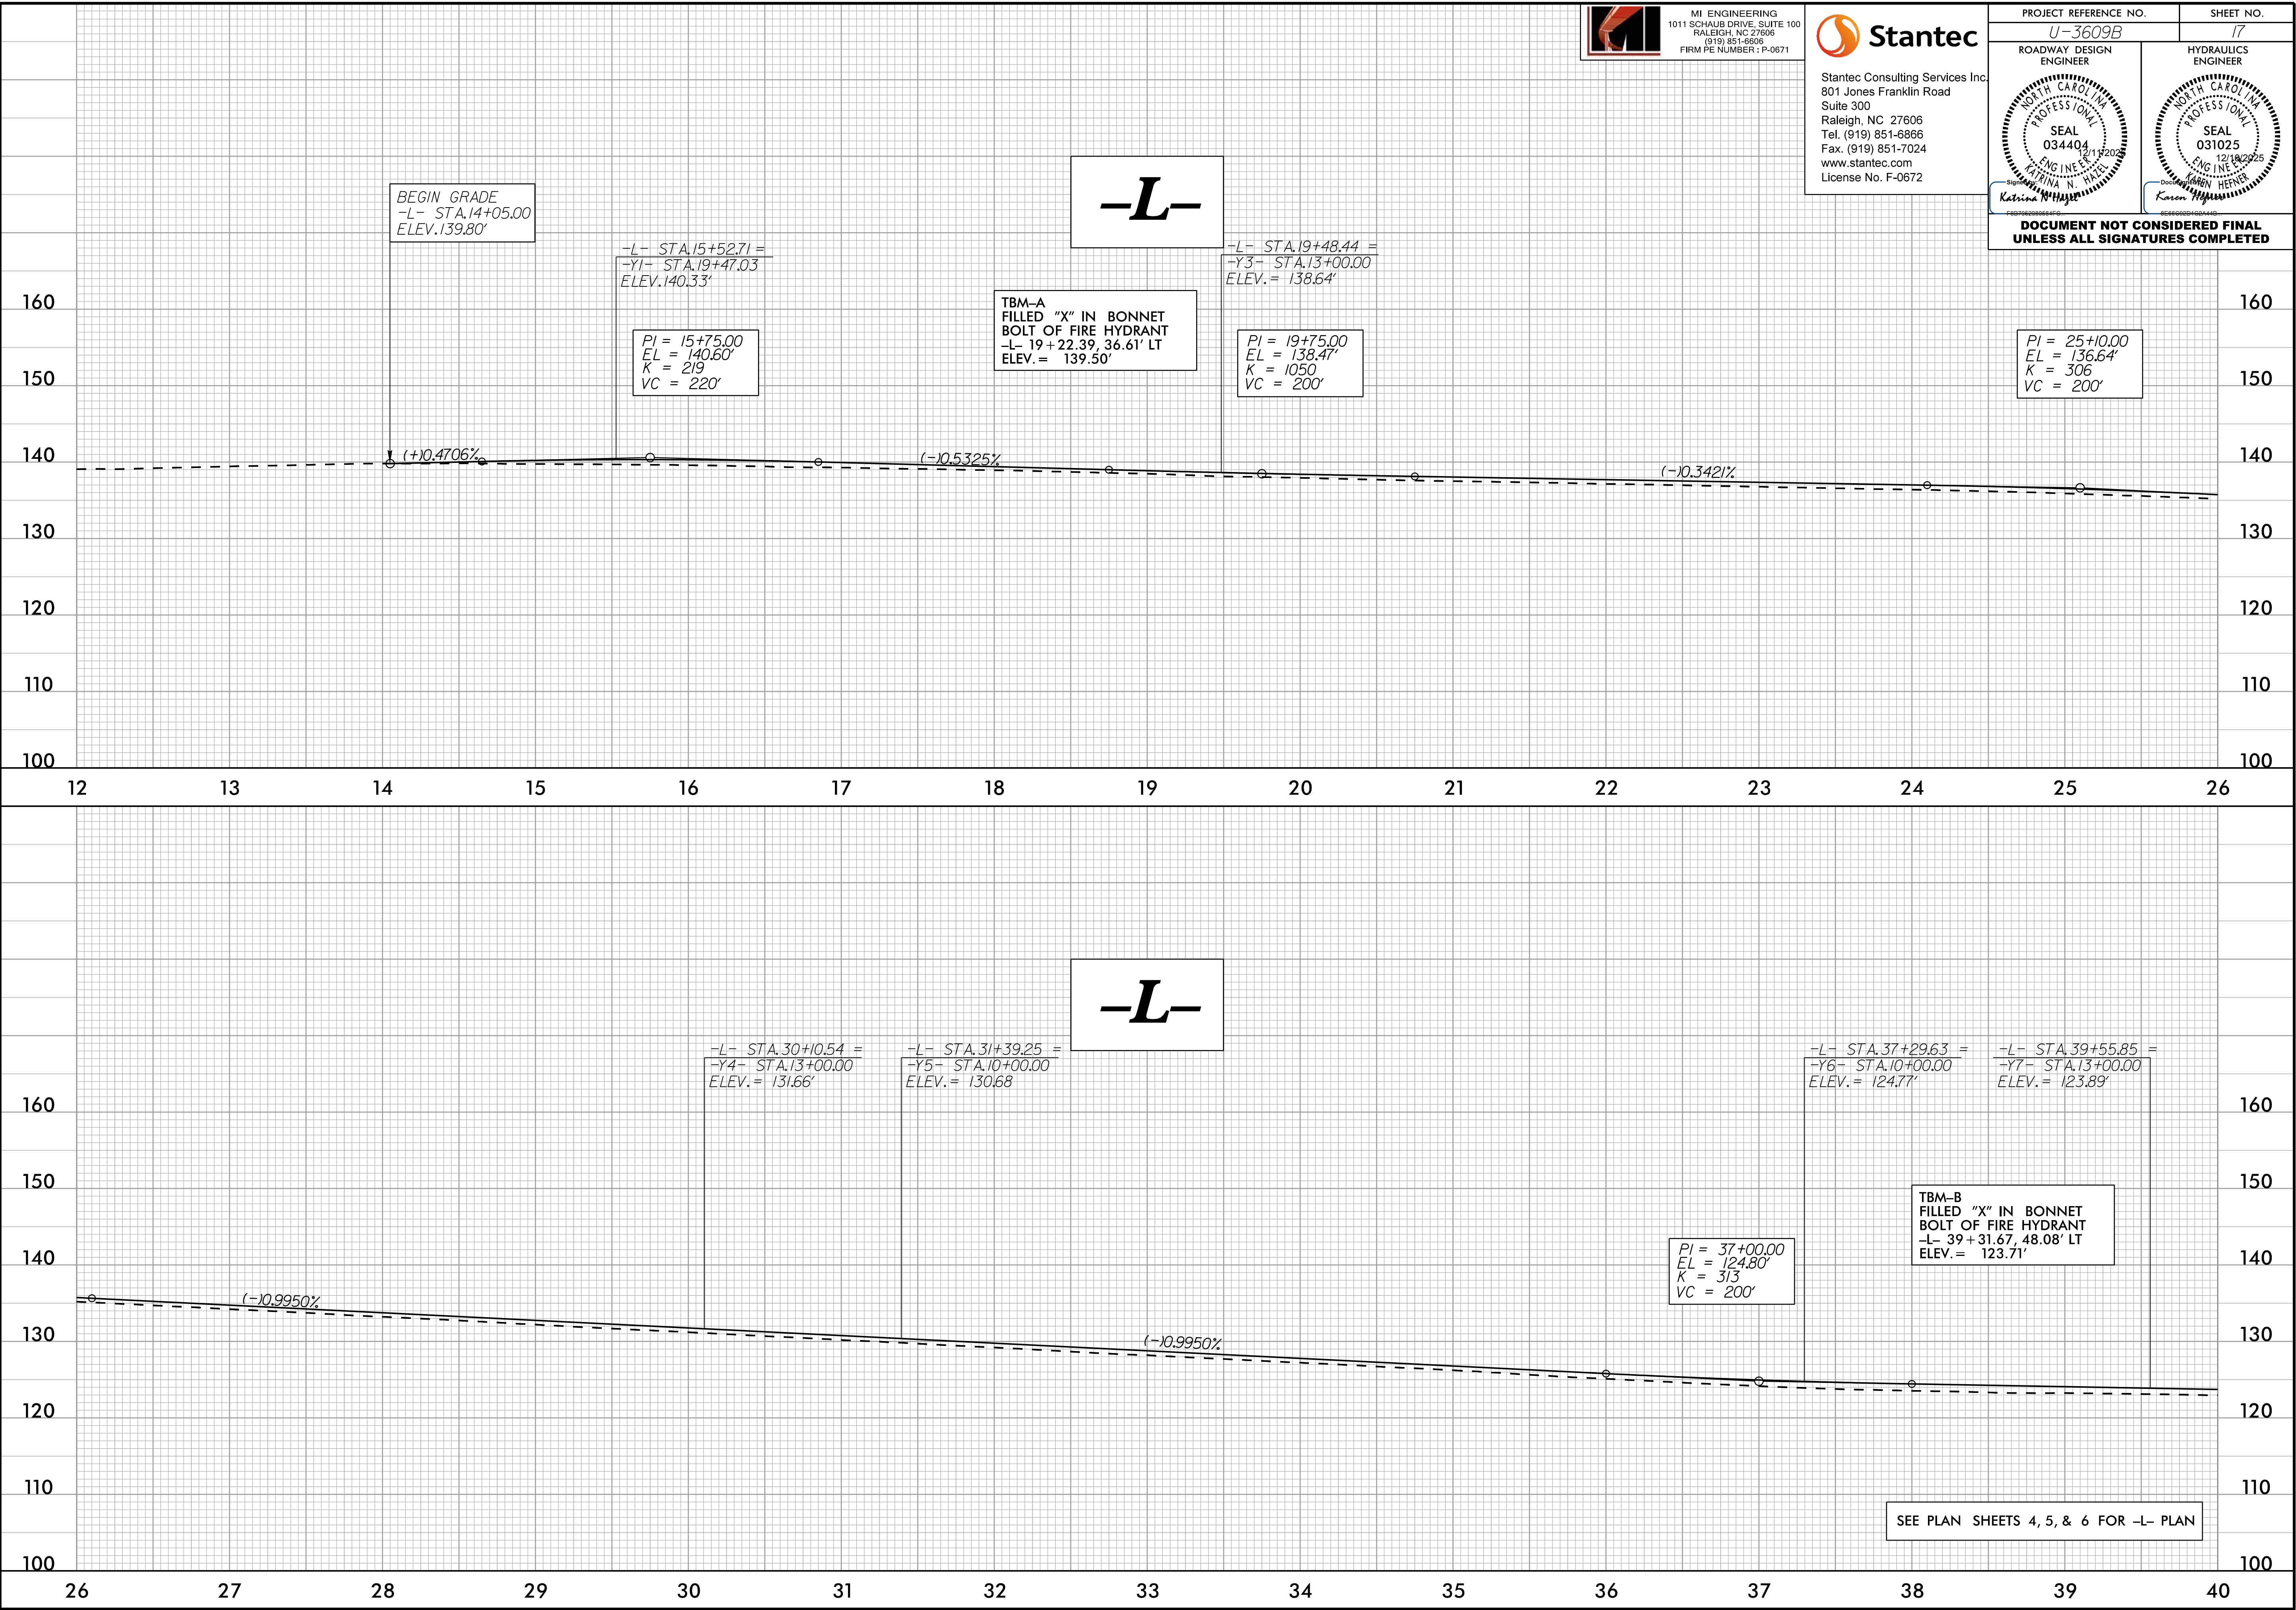

11/3/2025 1:55 PM C:\Users\pco\OneDrive\Projects\U3609B\_rdy\_PSH.pfl.dgn