

5/28/99



MI ENGINEERING
1011 SCHAUß DRIVE, SUITE 100
RALEIGH, NC 27606
(919) 851-6866
FIRM PE NUMBER : P-0671



Stantec Consulting Services Inc.
801 Jones Franklin Road
Suite 300
Raleigh, NC 27606
Tel. (919) 851-6866
Fax. (919) 851-7024
www.stantec.com
License No. F-0672


PROJECT REFERENCE NO.

U-3609B


SHEET NO.

18



ROADWAY DESIGN
ENGINEER

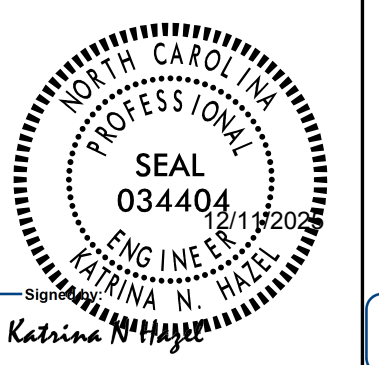

HYDRAULICS
ENGINEER

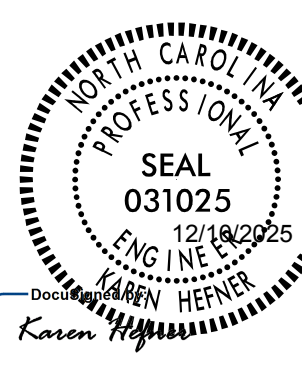

DOCUMENT NOT CONSIDERED FINAL
UNLESS ALL SIGNATURES COMPLETED

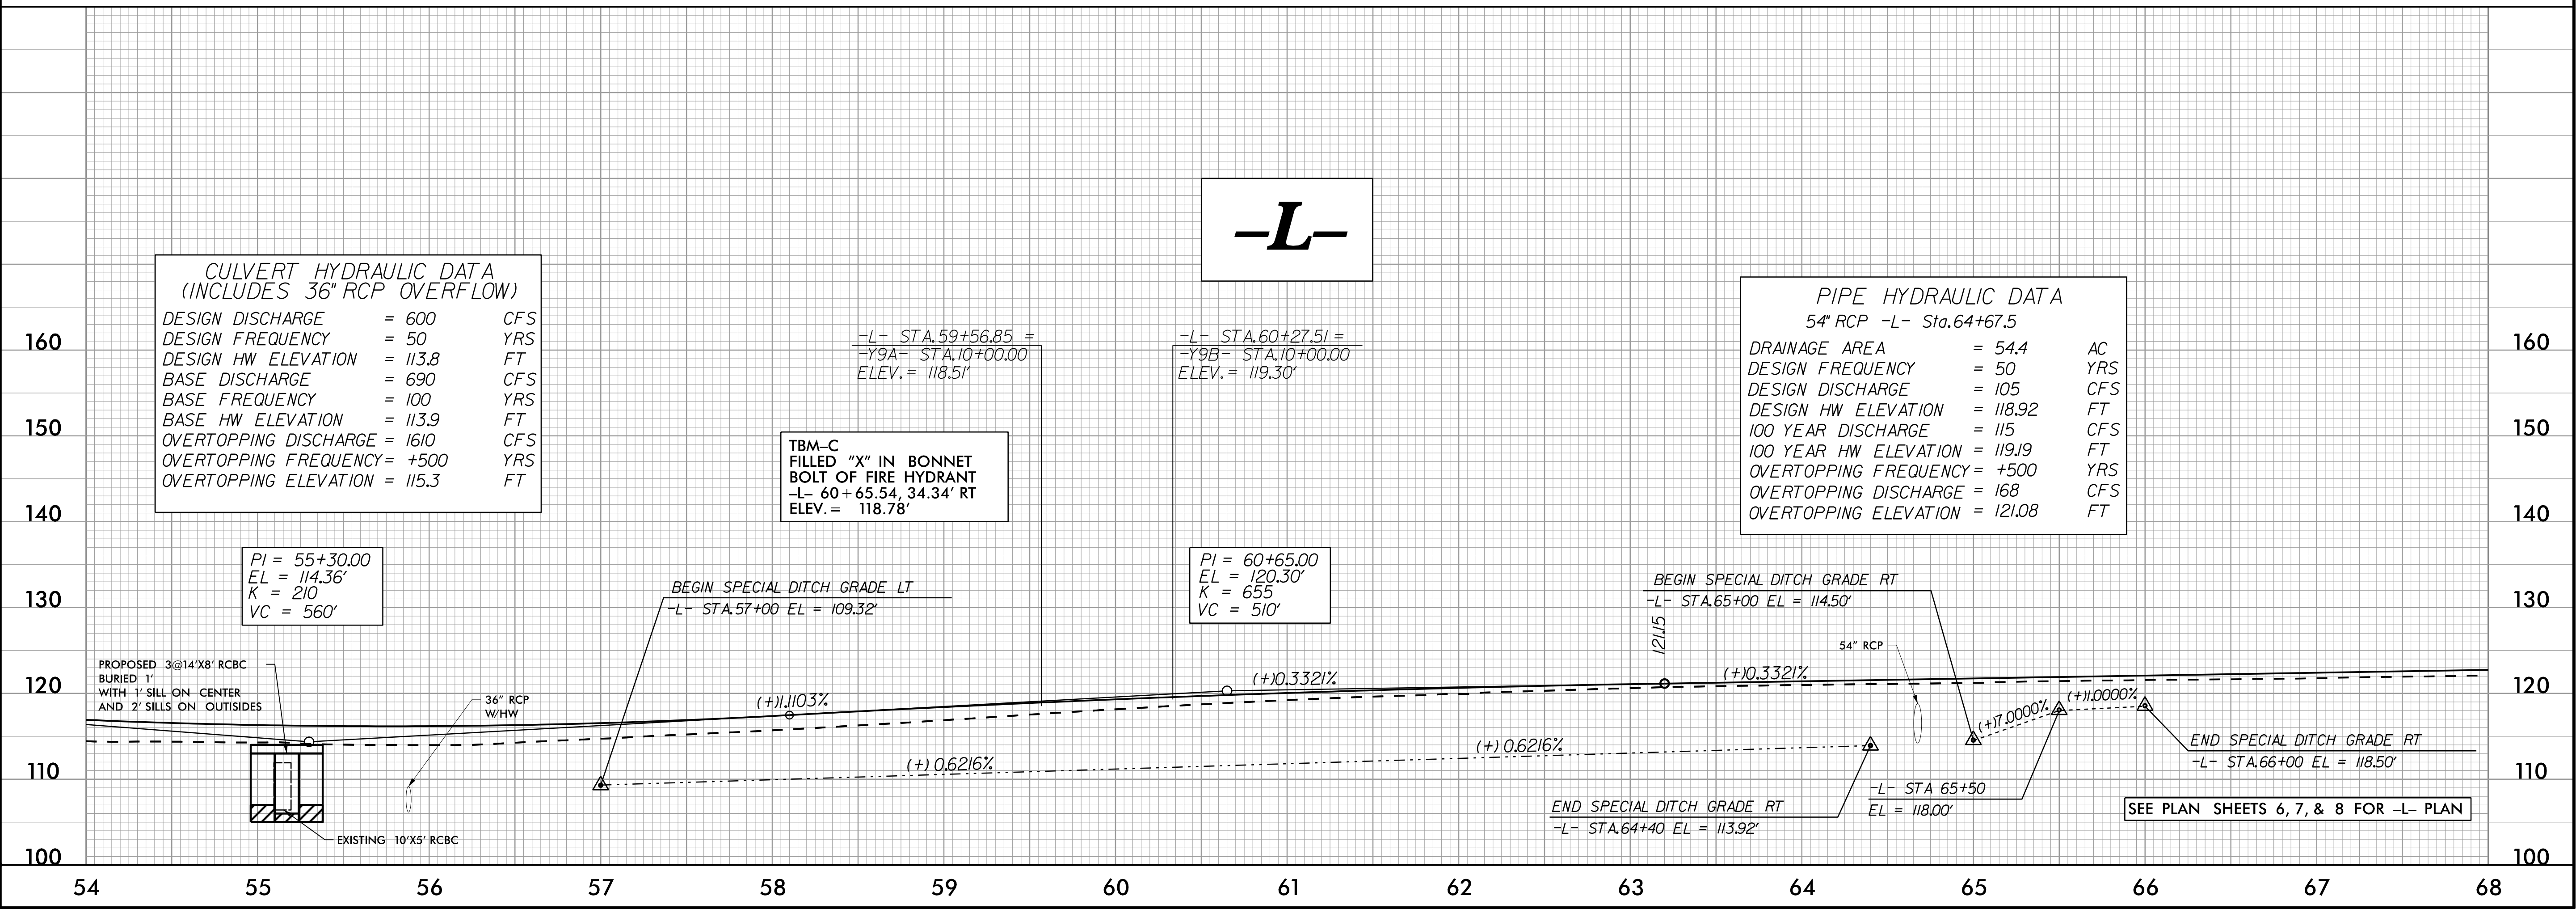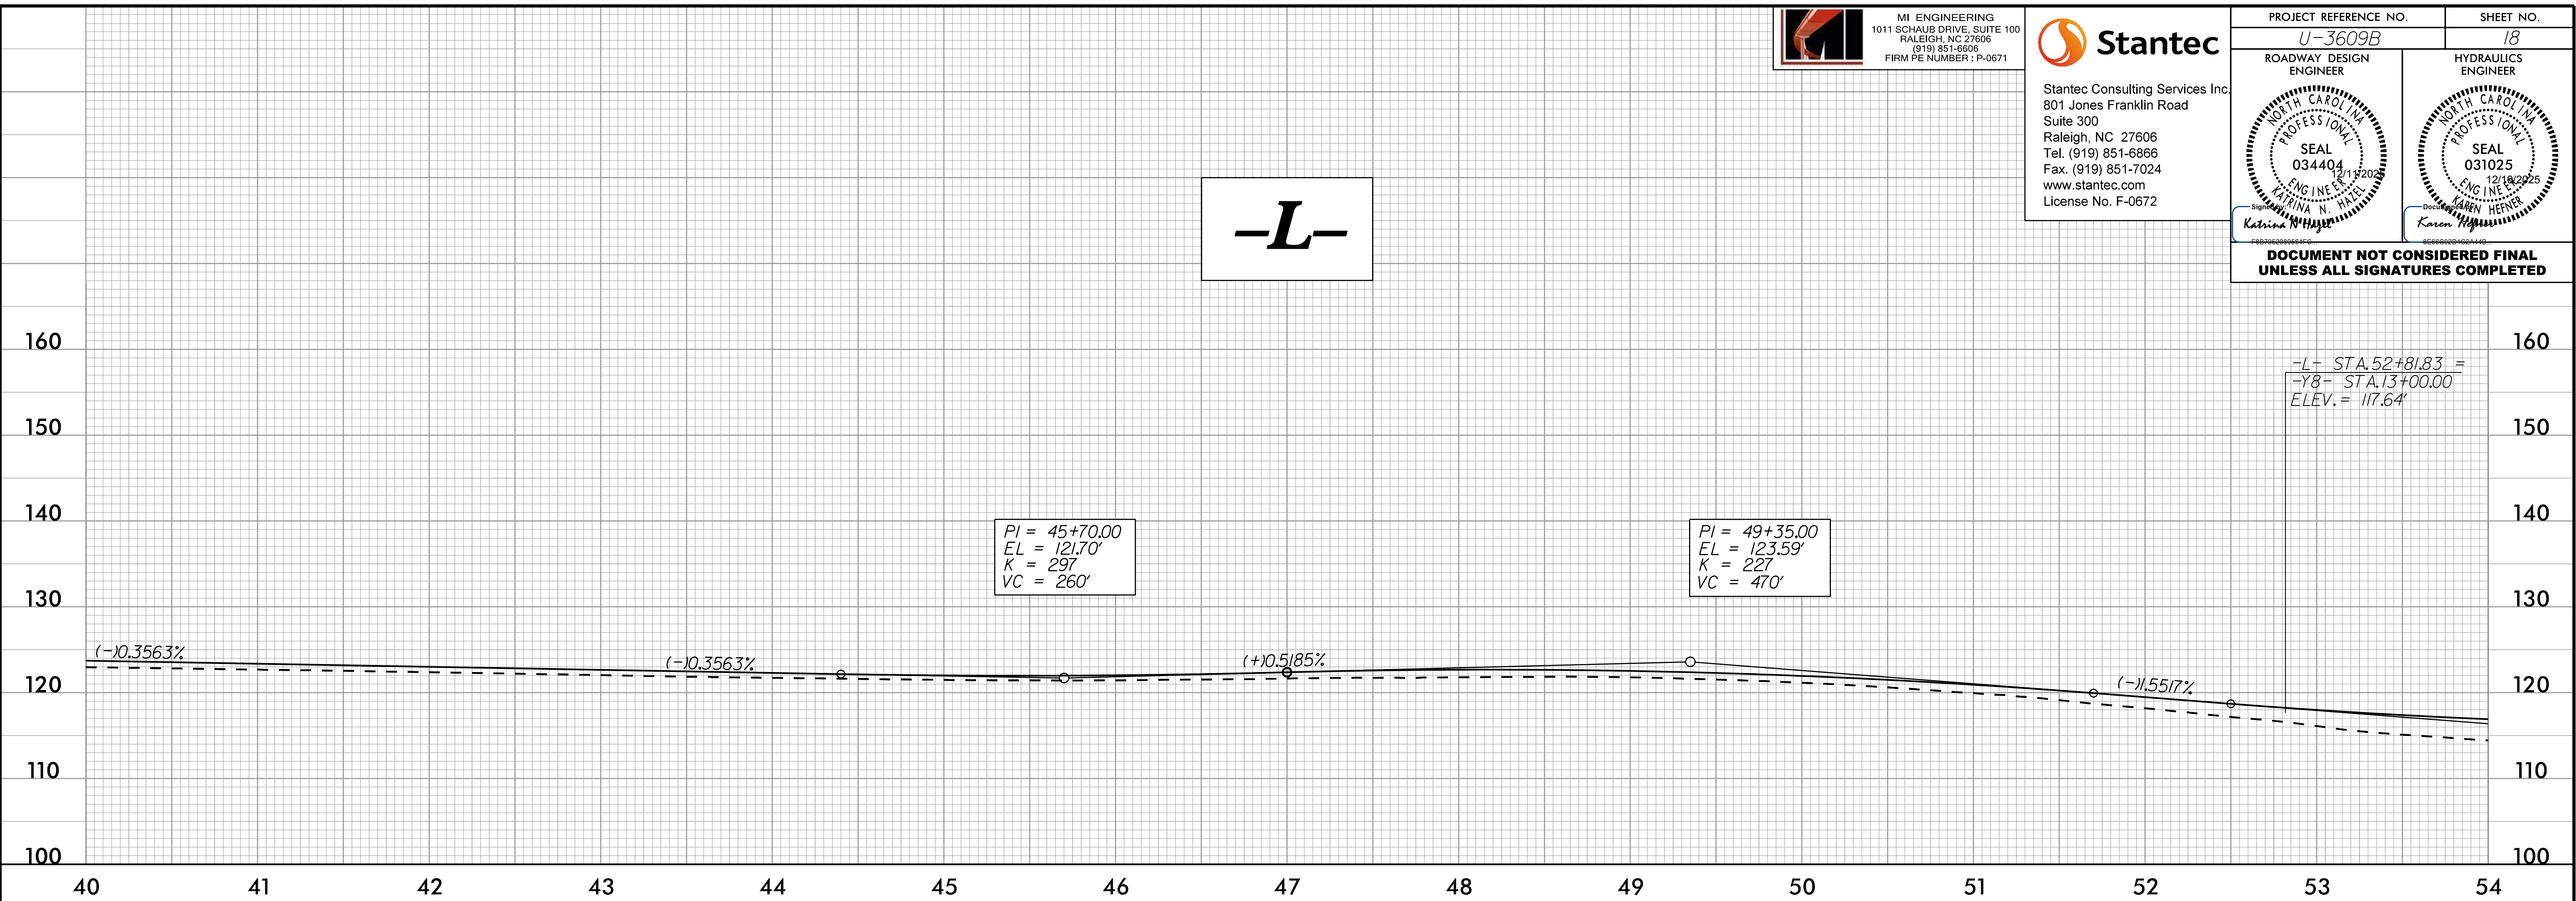

U:\25\2025
15\1506099\Proj\U3609B_rdy_PSH.plt.dgn
6/1/99