

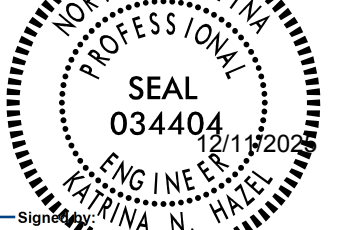
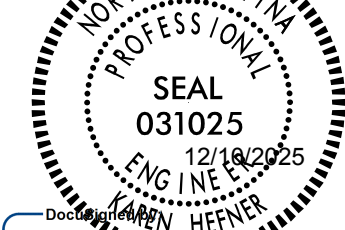
5/28/99



MI ENGINEERING
1011 SCHAUß DRIVE, SUITE 100
RALEIGH, NC 27606
(919) 851-6866
FIRM PE NUMBER : P-0671



Stantec Consulting Services Inc.
801 Jones Franklin Road
Suite 300
Raleigh, NC 27606
Tel. (919) 851-6866
Fax. (919) 851-7024
www.stantec.com
License No. F-0672

PROJECT REFERENCE NO.		SHEET NO.
U-3609B		21
ROADWAY DESIGN ENGINEER	HYDRAULICS ENGINEER	
		
DOCUMENT NOT CONSIDERED FINAL UNLESS ALL SIGNATURES COMPLETED		

-L-

END GRADE
-L- STA. 125+00.00
ELEV. 130.49'

(+)2.6178% -5'

TBM-G
FILLED "X" IN BONNET
BOLT OF FIRE HYDRANT
-L- 149 + 05.05, 37.31' RT
ELEV. = 129.35'

SEE PLAN SHEET 12 -L- PLAN

11/3/2025
U:\Projects\3609B\Drawings\PSH.plt.dgn
6/1/2025