

5/28/99

BM1
RR SPIKE IN UTILITY POLE
N: 598.468
E: 2,320.923
N 66°58'56.06" W
ELEV. = 136.93'

PI = 12+05.00
EL = 139.55'
K = 193
VC = 220'

BEGIN GRADE
-Y1- STA.10+45.00
ELEV.138.22'

PI = 16+20.00
EL = 138.28'
K = 189
VC = 140'

PI = 19+85.94
EL = 139.53'

PI = 21+50.00
EL = 140.10'
K = 183
VC = 200'

END GRADE
-Y1- STA.23+50.00
ELEV.138.61'

BM2
RR SPIKE IN UTILITY POLE
-Y1- 24+15.64, 31.13 RT
ELEV. = 138.55'



MI ENGINEERING
1011 SCHAUB DRIVE, SUITE 100
RALEIGH, NC 27606
(919) 851-6866
FIRM PE NUMBER : P-0671





Stantec Consulting Services Inc.
801 Jones Franklin Road
Suite 300
Raleigh, NC 27606
Tel. (919) 851-6866
Fax. (919) 851-7024
www.stantec.com
License No. F-0672

PROJECT REFERENCE NO.



U-3609B

SHEET NO.

22

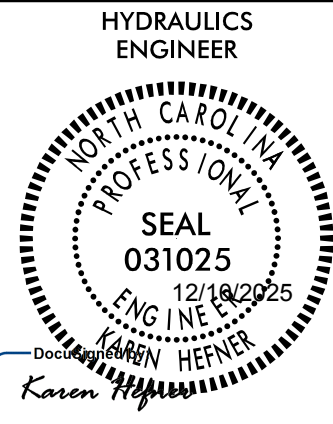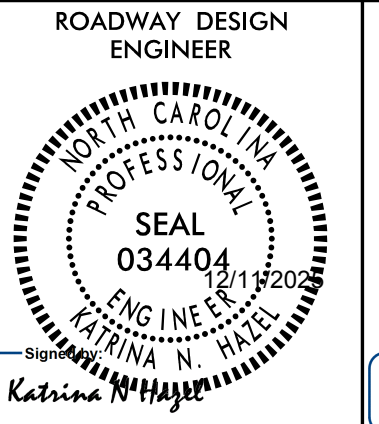

DOCUMENT NOT CONSIDERED FINAL
UNLESS ALL SIGNATURES COMPLETED

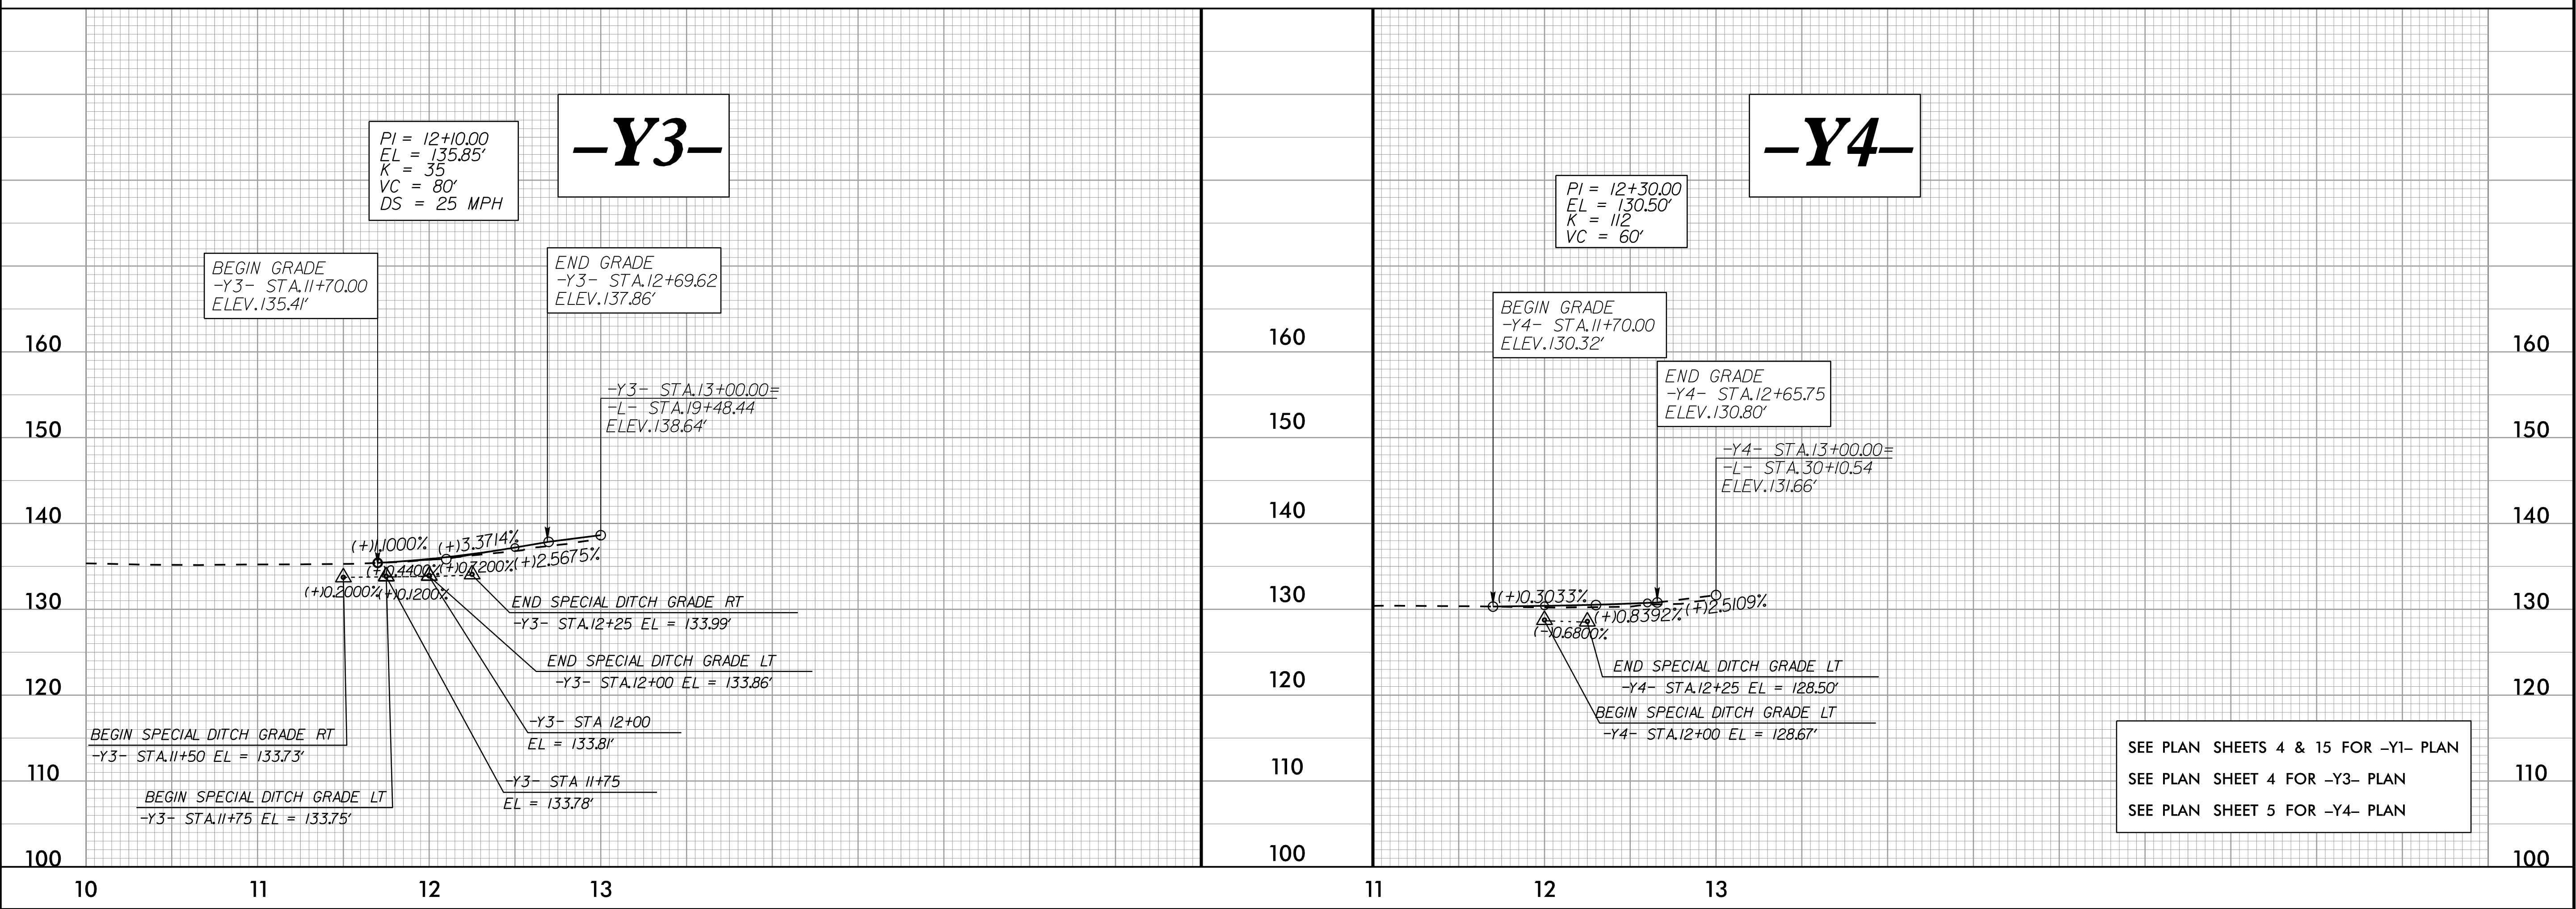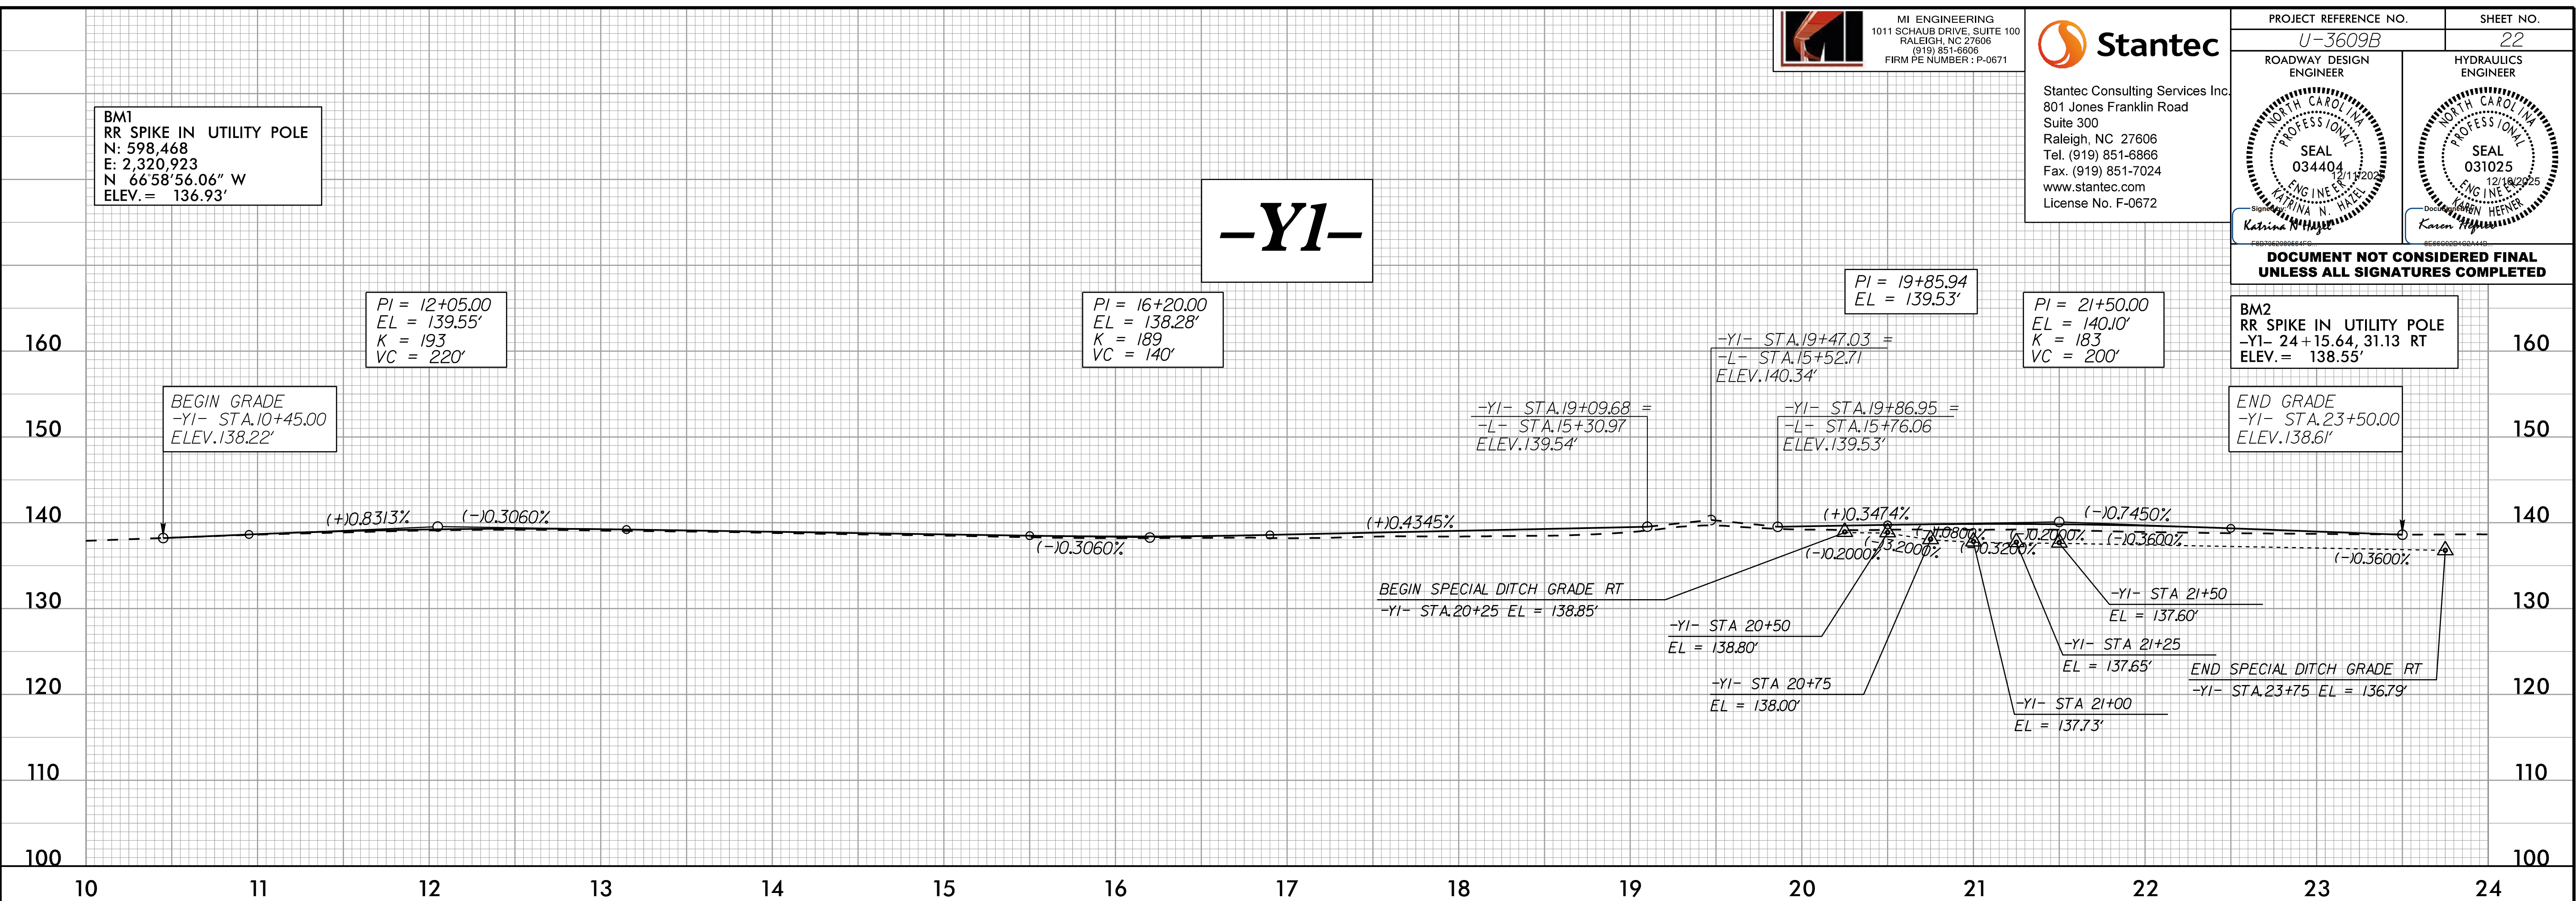

SEE PLAN SHEETS 4 & 15 FOR -Y1- PLAN
SEE PLAN SHEET 4 FOR -Y3- PLAN
SEE PLAN SHEET 5 FOR -Y4- PLAN