

5/28/99



MI ENGINEERING
1011 SCHAUß DRIVE, SUITE 100
RALEIGH, NC 27606
(919) 851-6866
FIRM PE NUMBER : P-0671



Stantec Consulting Services Inc.
801 Jones Franklin Road
Suite 300
Raleigh, NC 27606
Tel. (919) 851-6866
Fax. (919) 851-7024
www.stantec.com
License No. F-0672

PROJECT REFERENCE NO.



U-3609B

SHEET NO.


25

ROADWAY DESIGN
ENGINEER

HYDRAULICS
ENGINEER

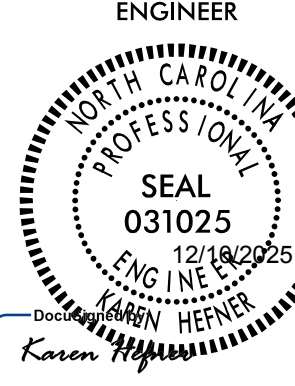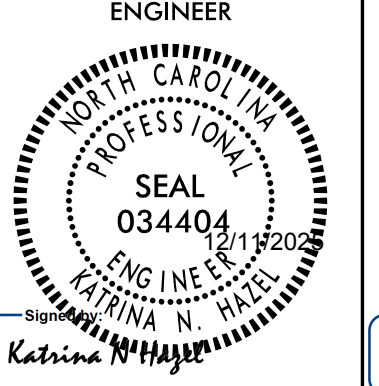

DOCUMENT NOT CONSIDERED FINAL
UNLESS ALL SIGNATURES COMPLETED

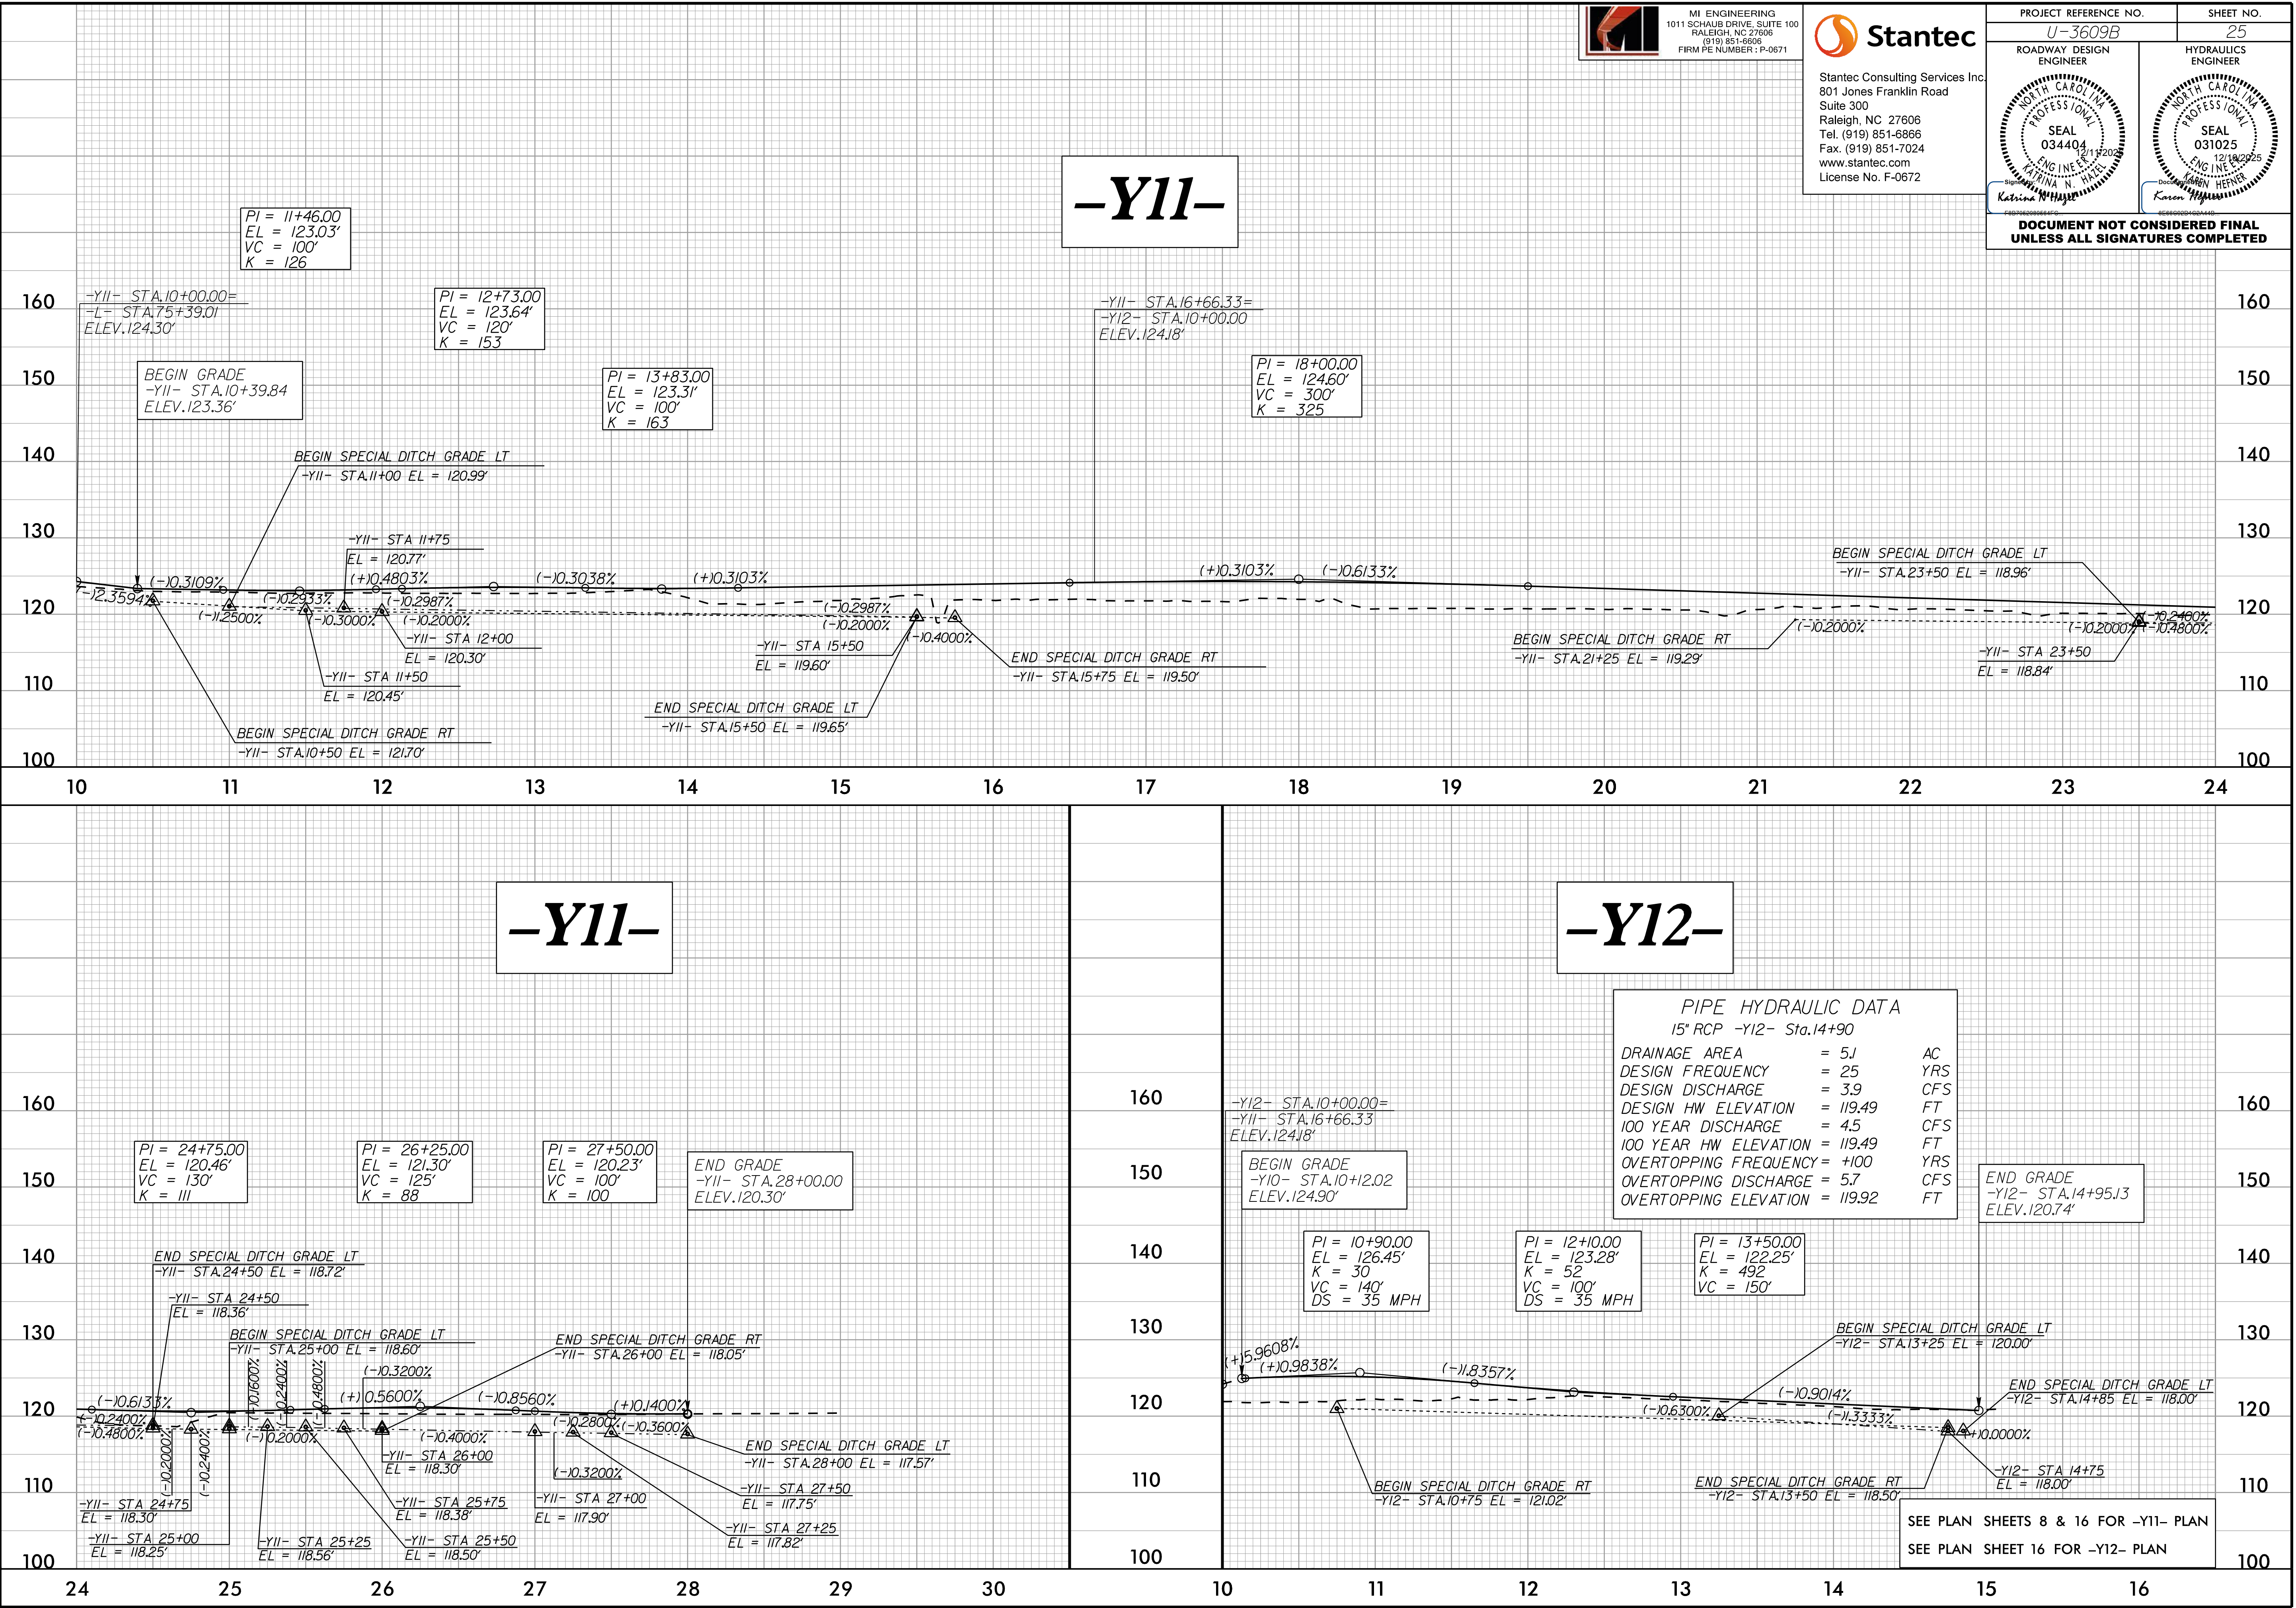

U:\3609B\Proj\U3609B_rdy_PSH.plt.dgn
11/3/2025 15:15:00