

09/08/99


STATE	STATE PROJECT REFERENCE NO.	SHEET NO.	TOTAL SHEETS
N.C.	U3609B	RW01	31

TIP PROJECT: U3609B

STATE OF NORTH CAROLINA
DIVISION OF HIGHWAYS


SURVEY CONTROL, EXISTING CENTERLINES,
RIGHT OF WAY, EASEMENTS AND PROPERTY TIES

WAYNE COUNTY

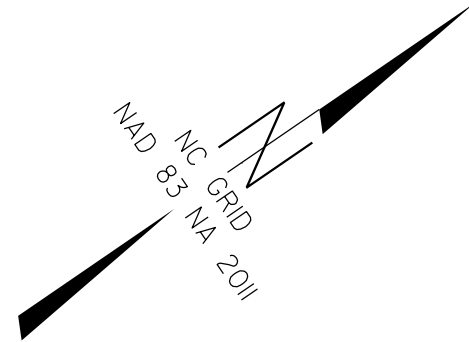


BEGIN CONSTRUCTION
-Y20- POC STA. 10 + 25.00

END CONSTRUCTION
-L- POT STA 125 + 00.00

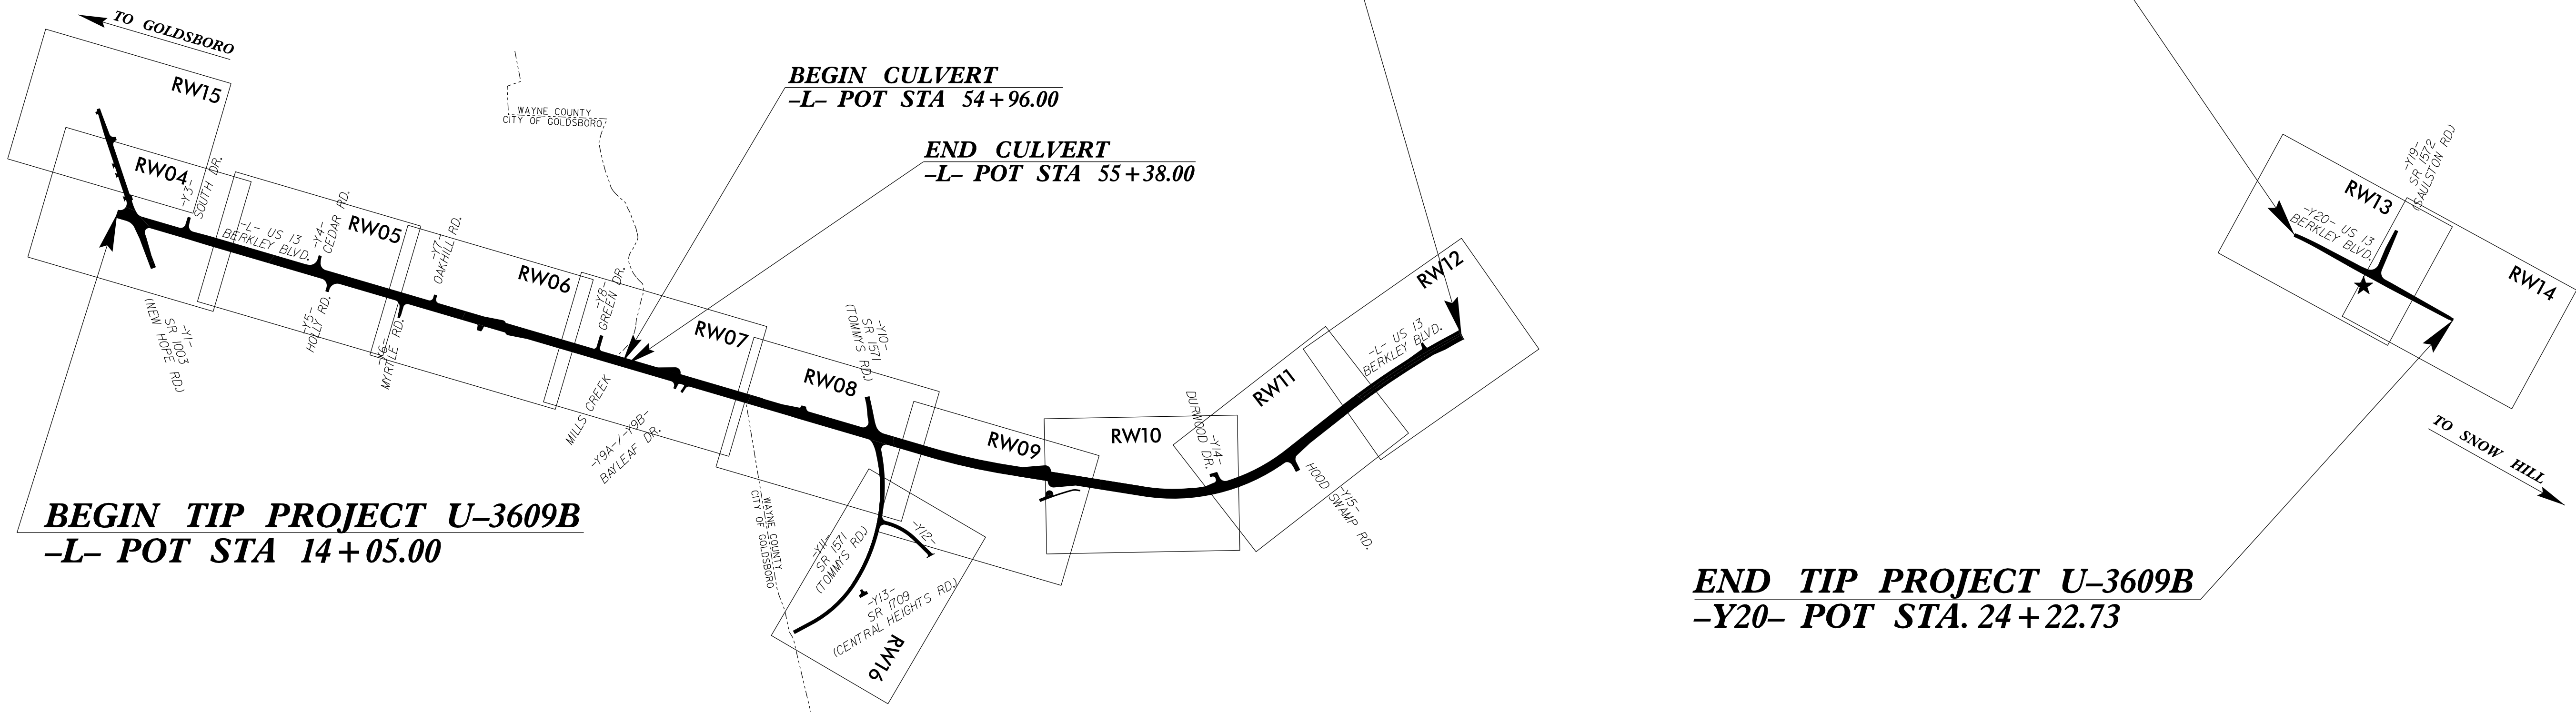

BEGIN TIP PROJECT U-3609B
-L- POT STA 14 + 05.00

END TIP PROJECT U-3609B
-Y20- POT STA. 24 + 22.73

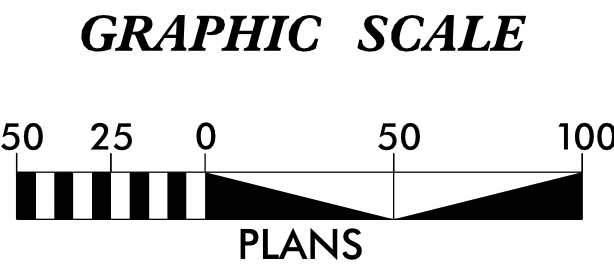

DATUM DESCRIPTION

THE LOCALIZED COORDINATE SYSTEM DEVELOPED FOR THIS PROJECT IS BASED ON THE STATE PLANE COORDINATES ESTABLISHED BY NCDOT FOR GPS MONUMENT "U-3609B-3" WITH NAD 83/NA 2011 STATE PLANE GRID COORDINATES OF NORTHING: 601449.873(ft) EASTING: 2325835.214(ft) ELEVATION: 119.726(ft) THE AVERAGE COMBINED GRID FACTOR USED ON THIS PROJECT (GROUND TO GRID) IS: 0.999875313 THE N.C. LAMBERT GRID BEARING AND LOCALIZED HORIZONTAL GROUND DISTANCE FROM "U-3609B-3" TO -L- STATION 14+05.00 IS S 50°24'22.3" W 5296.19(ft) ALL LINEAR DIMENSIONS ARE LOCALIZED HORIZONTAL DISTANCES VERTICAL DATUM USED IS NAVD88-GEOID G12NC

Prepared in the Office of:

JoynerKeeny, PLLC
1051 N. Winstead Avenue
Rocky Mount, NC 27804
252-977-3124
North Carolina Firm Number P-0551


2024 STANDARD SPECIFICATIONS

RIGHT OF WAY DATE:
02/21/20

LETTING DATE:
02/17/26


PROFESSIONAL LAND
SURVEYOR

DocuSigned by:
Karen E. Stone
B2435A975745452...

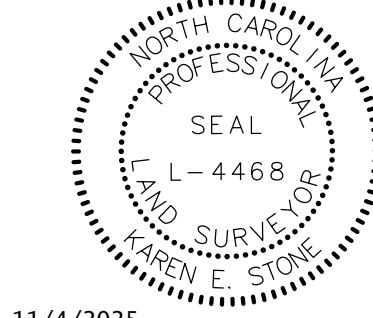

11/4/2025

Date:

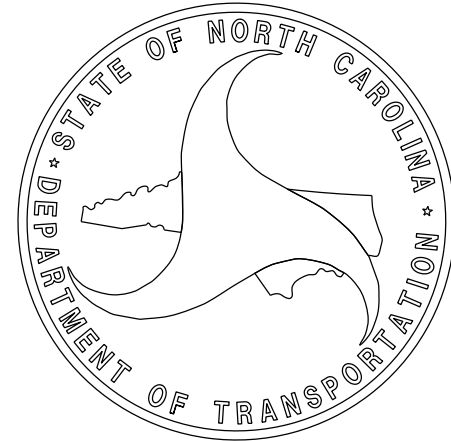

04-NOV-2025 15:35
Z:\CAD\2017\1701310-NCDOT_U-3609B ROW STAKING NO 6\SURVEY\DWG\WORK\RW\U3609B_Is_rw01.dgn
R:\p\thress AT JKA-021