


SURVEY CONTROL SHEET U-3609B

W/ EXISTING CENTERLINE ALIGNMENTS PRIOR TO CONSTRUCTION


U3609B-1

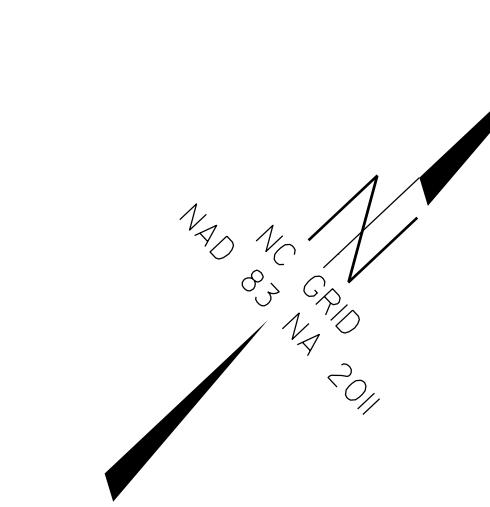

**SEE SHEETS RW02C-12, RW02C-13
FOR FURTHER
ALIGNMENT DETAILS**

TO GOLDSBORO

U3609B-2

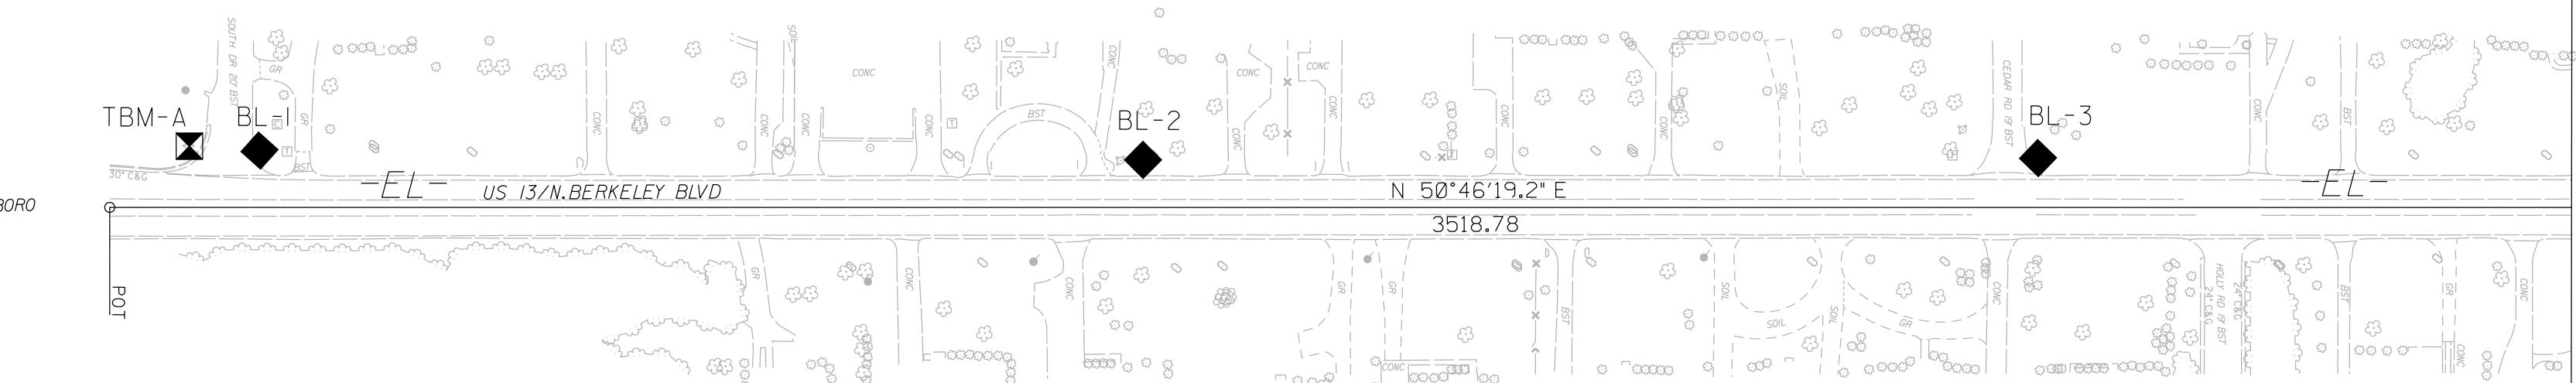

MATCH SHEET RW02C-2

MATCH SHEET RW02C-2

NOTES:

1. IF FURTHER INFORMATION REGARDING PROJECT CONTROL
IS NEEDED, PLEASE CONTACT THE LOCATION AND SURVEYS UNIT.

2. PROJECT CONTROL WAS ESTABLISHED USING GNSS, THE GLOBAL NAVIGATION SATELLITE SYSTEM.