


**SURVEY CONTROL SHEET U-3609B**  
**W/ EXISTING CENTERLINE ALIGNMENTS PRIOR TO CONSTRUCTION**

|                       |           |
|-----------------------|-----------|
| PROJECT REFERENCE NO. | SHEET NO. |
| U-3609B               | RW02C-9   |
| Location and Surveys  |           |

**SEE SHEETS RW02C-12, RW02C-13  
FOR FURTHER  
ALIGNMENT DETAILS**

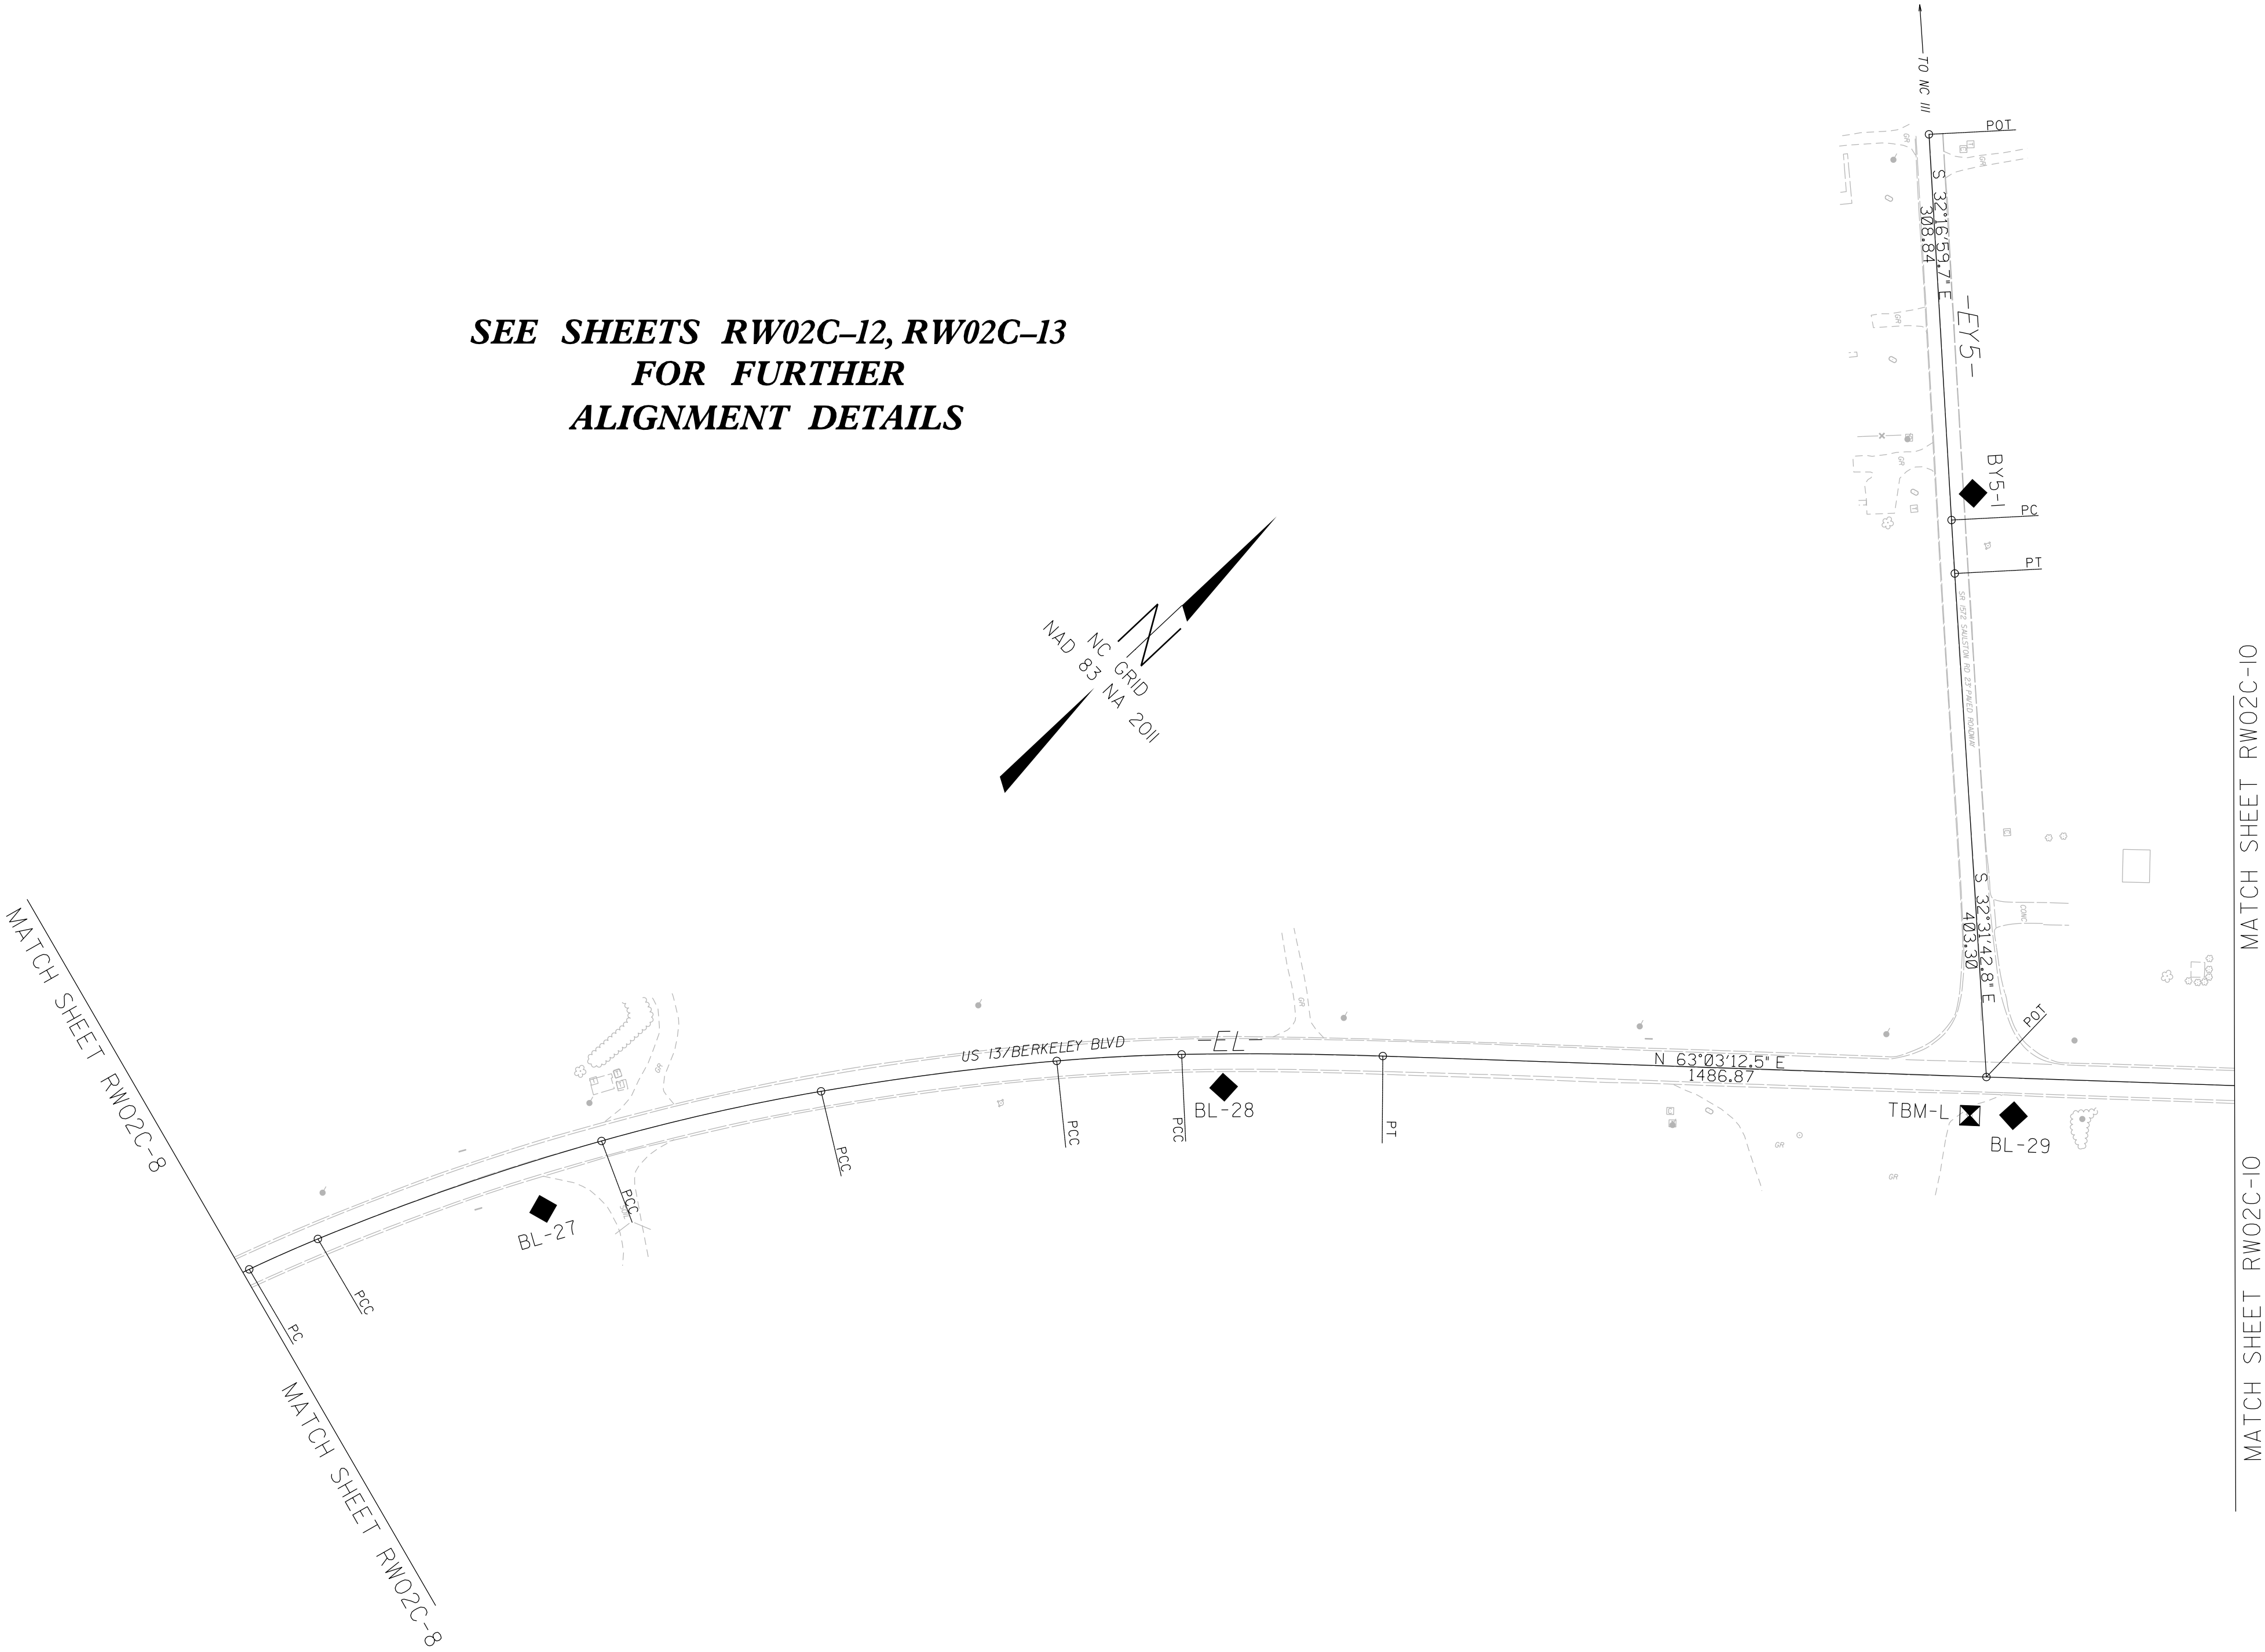

- NOTES:
- IF FURTHER INFORMATION REGARDING PROJECT CONTROL IS NEEDED, PLEASE CONTACT THE LOCATION AND SURVEYS UNIT.
  - PROJECT CONTROL WAS ESTABLISHED USING GNSS, THE GLOBAL NAVIGATION SATELLITE SYSTEM.