
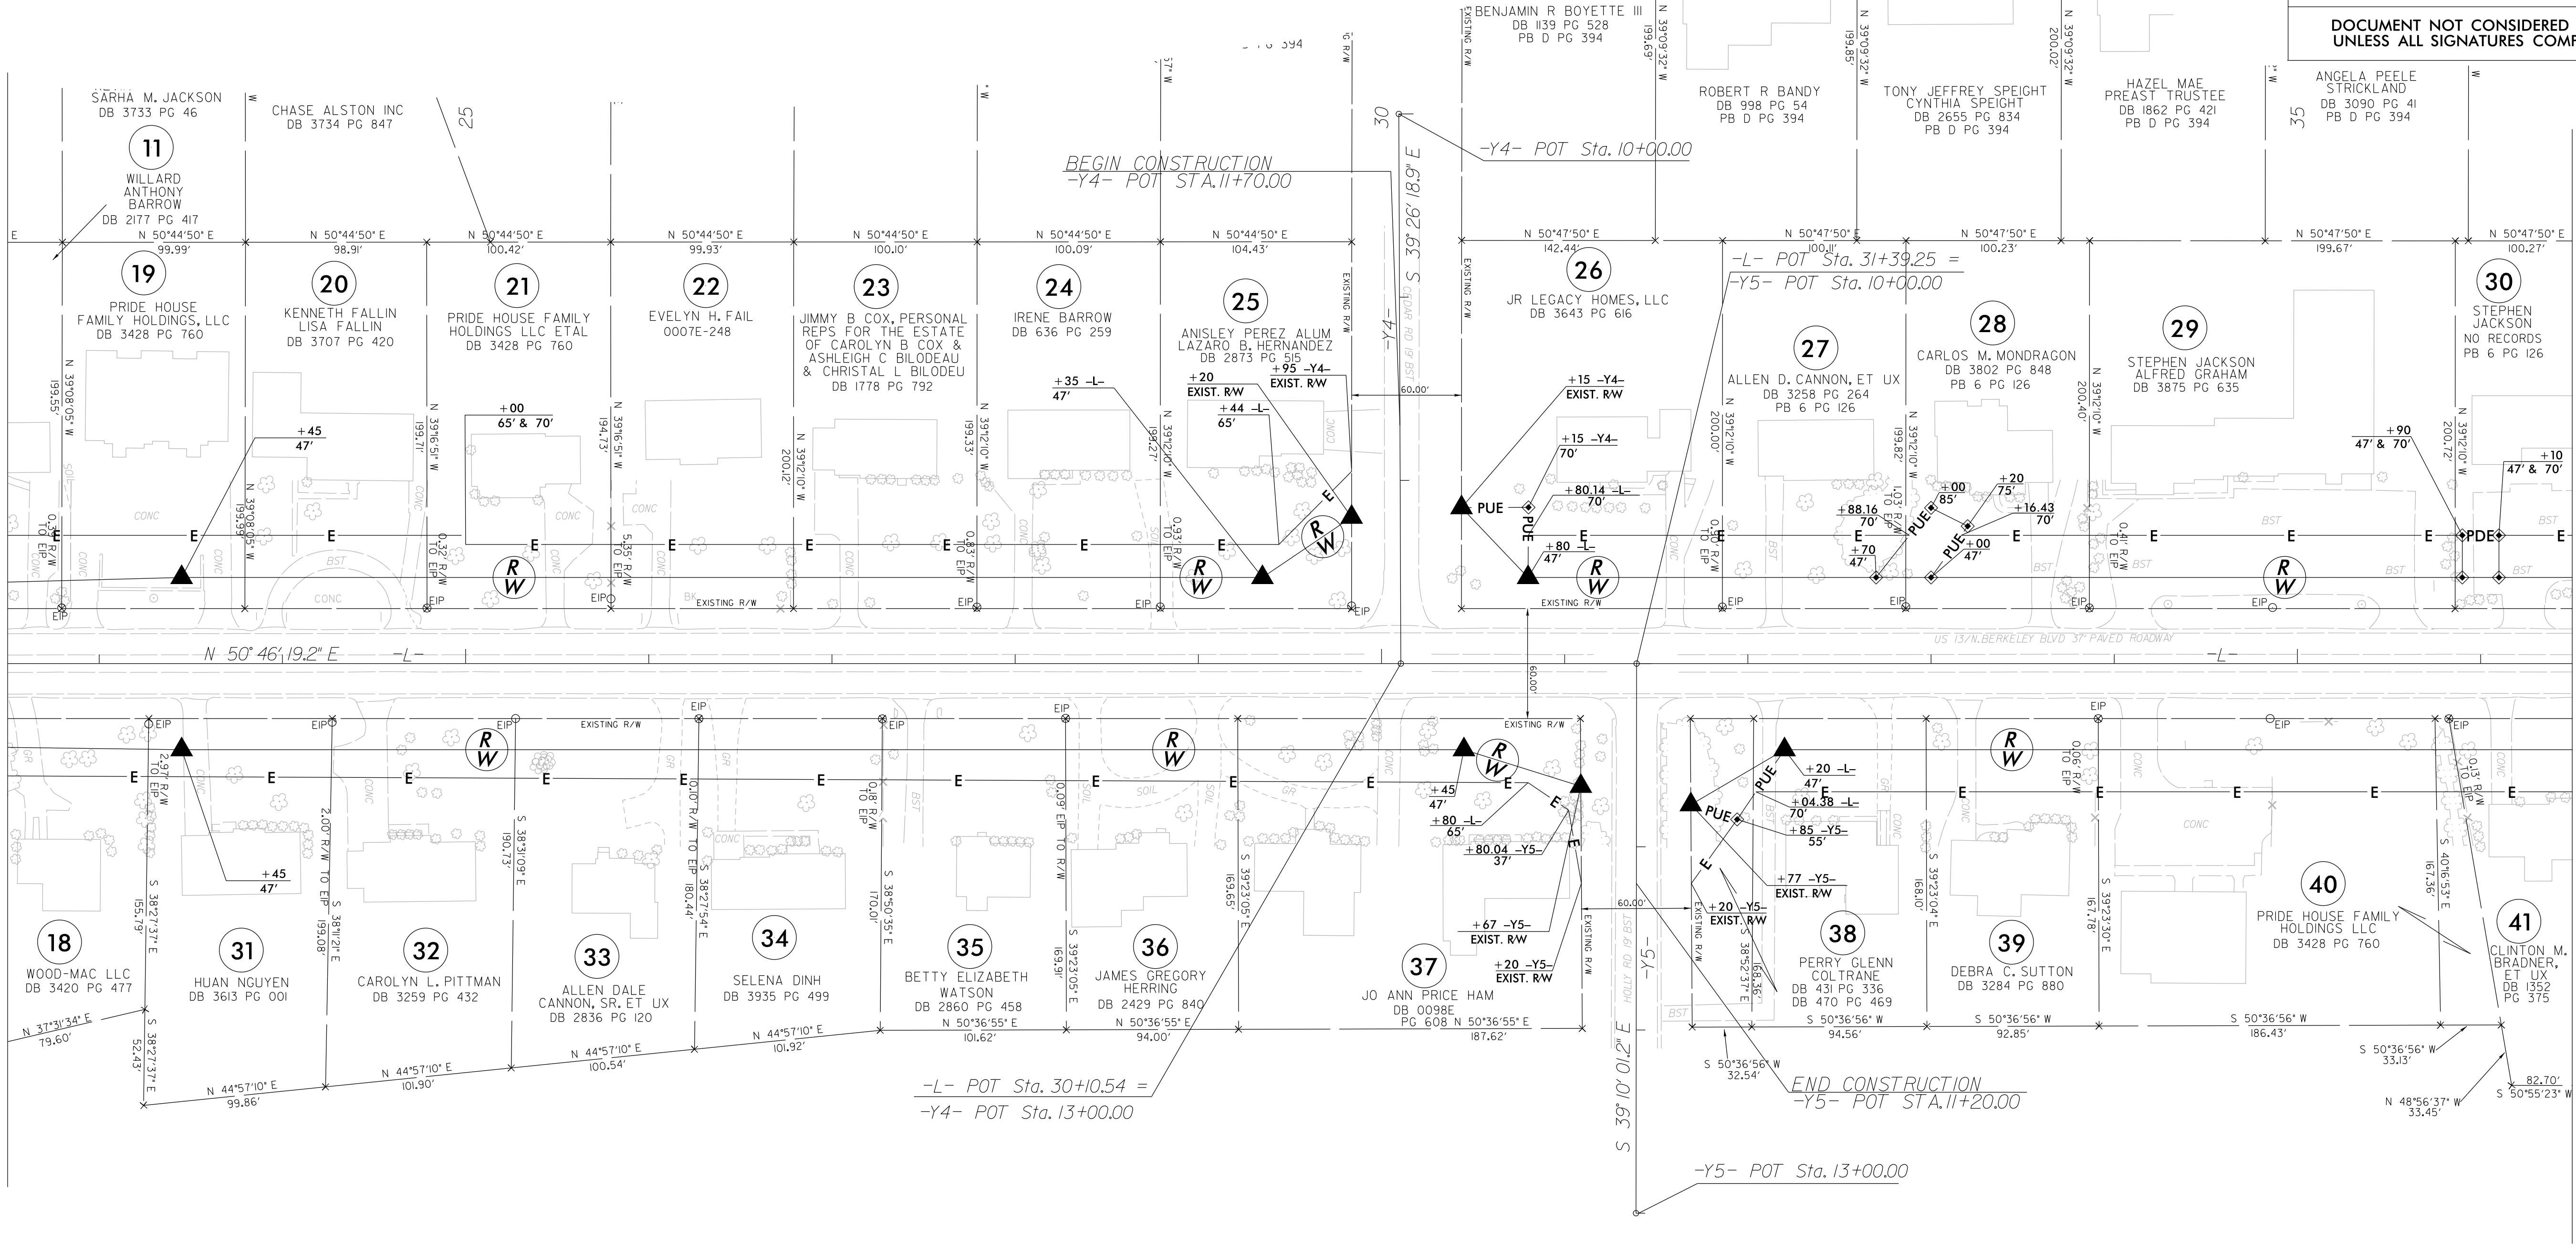


MATCHLINE STA. 22 + 50.00 SEE SHEET 4

 


Witness my original signature, registration number and seal this 16th day of June, 2025.

DocuSigned by:

 82435A975745452...
 Professional Land Surveyor

L-4468
 PLS #

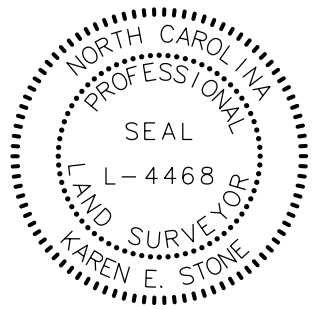Seal

PROJECT REFERENCE NO.	SHEET NO.
U3609B	RW05
Location and Surveys	
JoynerKeeny, PLLC 1051 N. Winstead Avenue Rocky Mount, NC 27804 252-977-3124 North Carolina Firm Number P-0551	
PROJECT SURVEYOR  A circular professional seal for a North Carolina Professional Engineer. The outer ring contains the text "NORTH CAROLINA" at the top and "PROFESSIONAL ENGINEER" at the bottom. Inside the ring, the word "SEAL" is at the top, "L-4468" is in the center, and "SURVEYOR" is at the bottom. The name "KAREN E. STONE" is written along the bottom inner edge of the seal.	
THIS DOCUMENT NOT CONSIDERED FINAL UNLESS ALL SIGNATURES COMPLETED	

NOTES:

1. IF FURTHER INFORMATION REGARDING PROJECT CONTROL IS NEEDED PLEASE CONTACT THE LOCATION AND SURVEYS UNIT.
2. PROJECT CONTROL WAS ESTABLISHED USING GNSS, THE GLOBAL NAVIGATION SATELLITE SYSTEM.
3. RIGHT OF WAY MONUMENTATION ESTABLISHED 03/02/20 TO 06/02/20.