


Fabrication Details – Mast Arm Poles


PROJECT I.D. NO. **U-3609B** SHEET NO. **Sig.M4**

NOTE:

- OPENING IN POLE BASE PLATE SHALL BE EQUAL TO POLE BASE INSIDE DIAMETER MINUS $3\frac{1}{2}$ " BUT SHALL NOT BE LESS THAN $8\frac{1}{2}$ ".

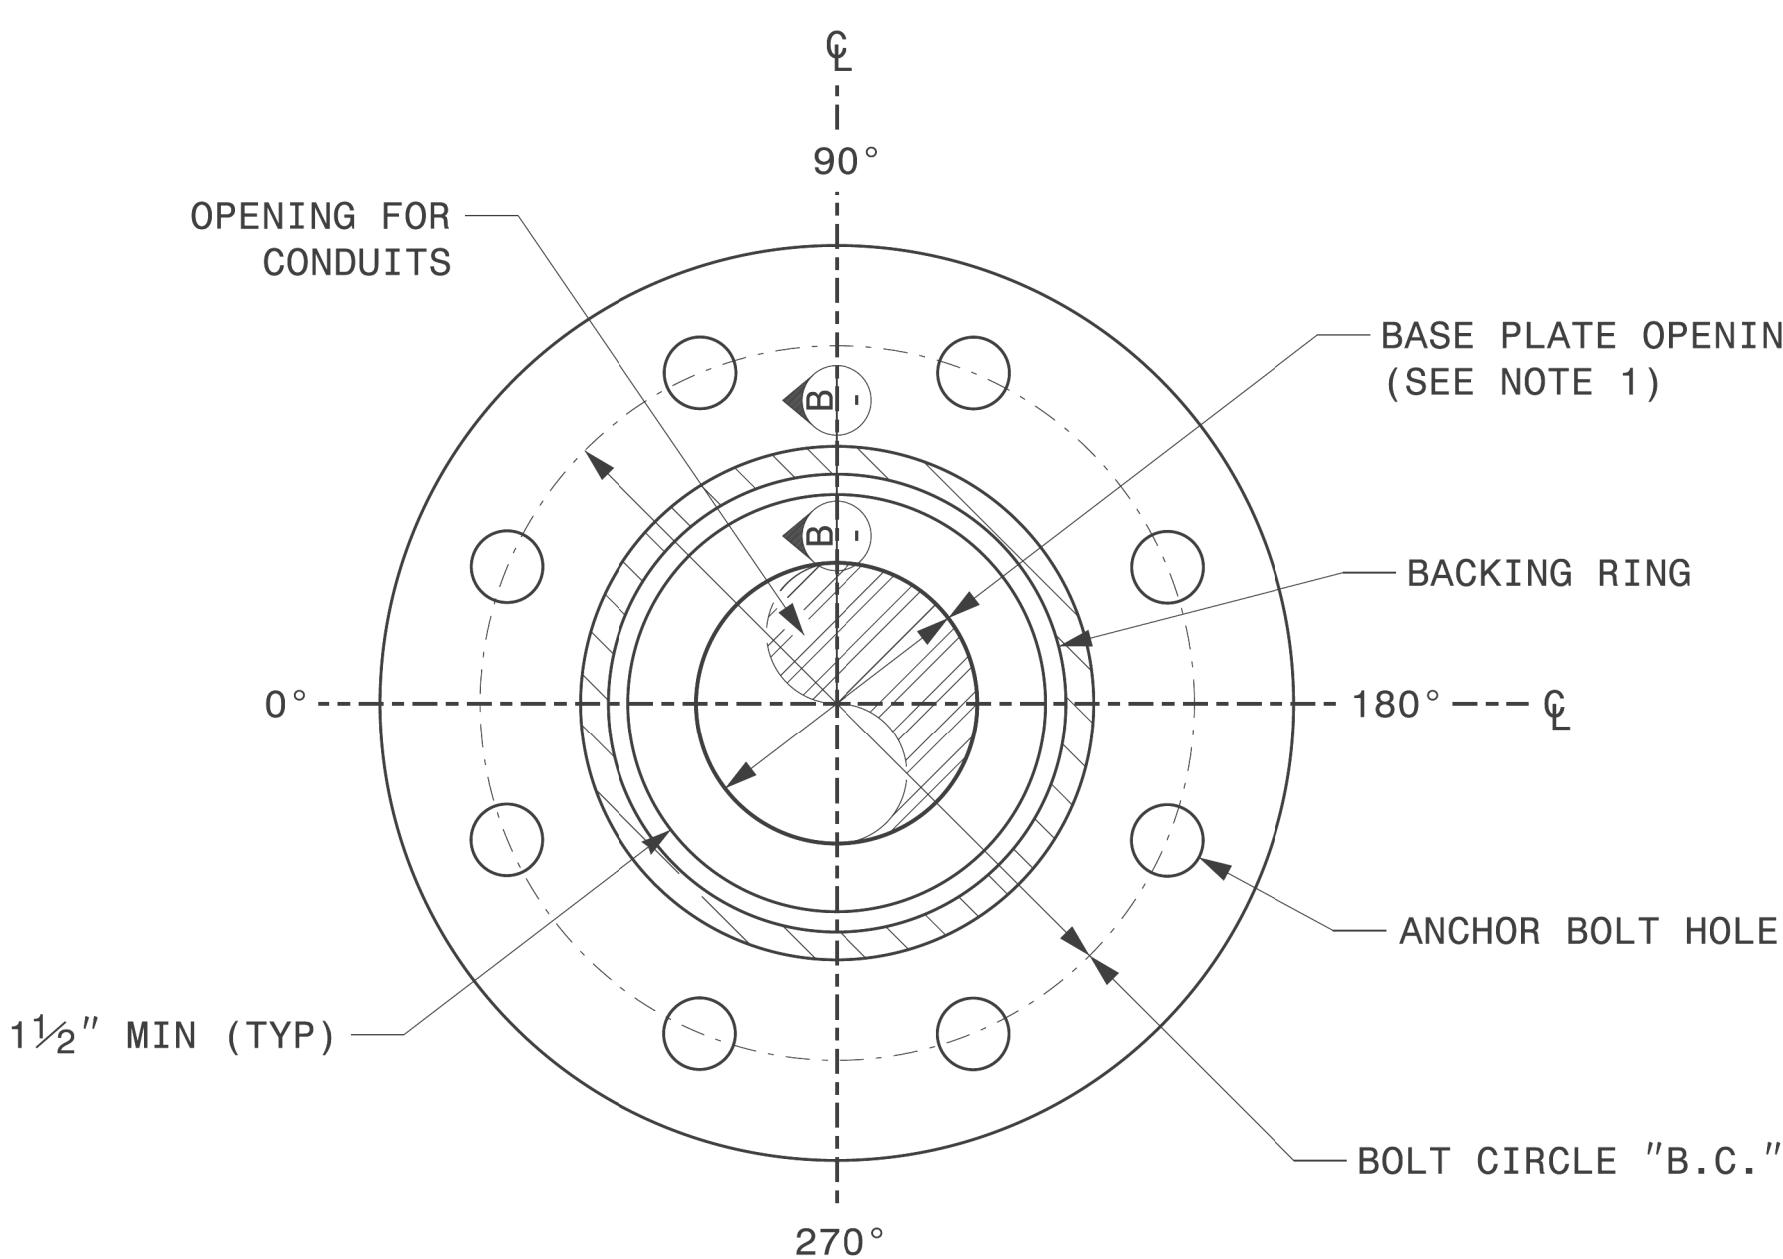


SECTION A-A
POLE BASE PLATE DETAILS

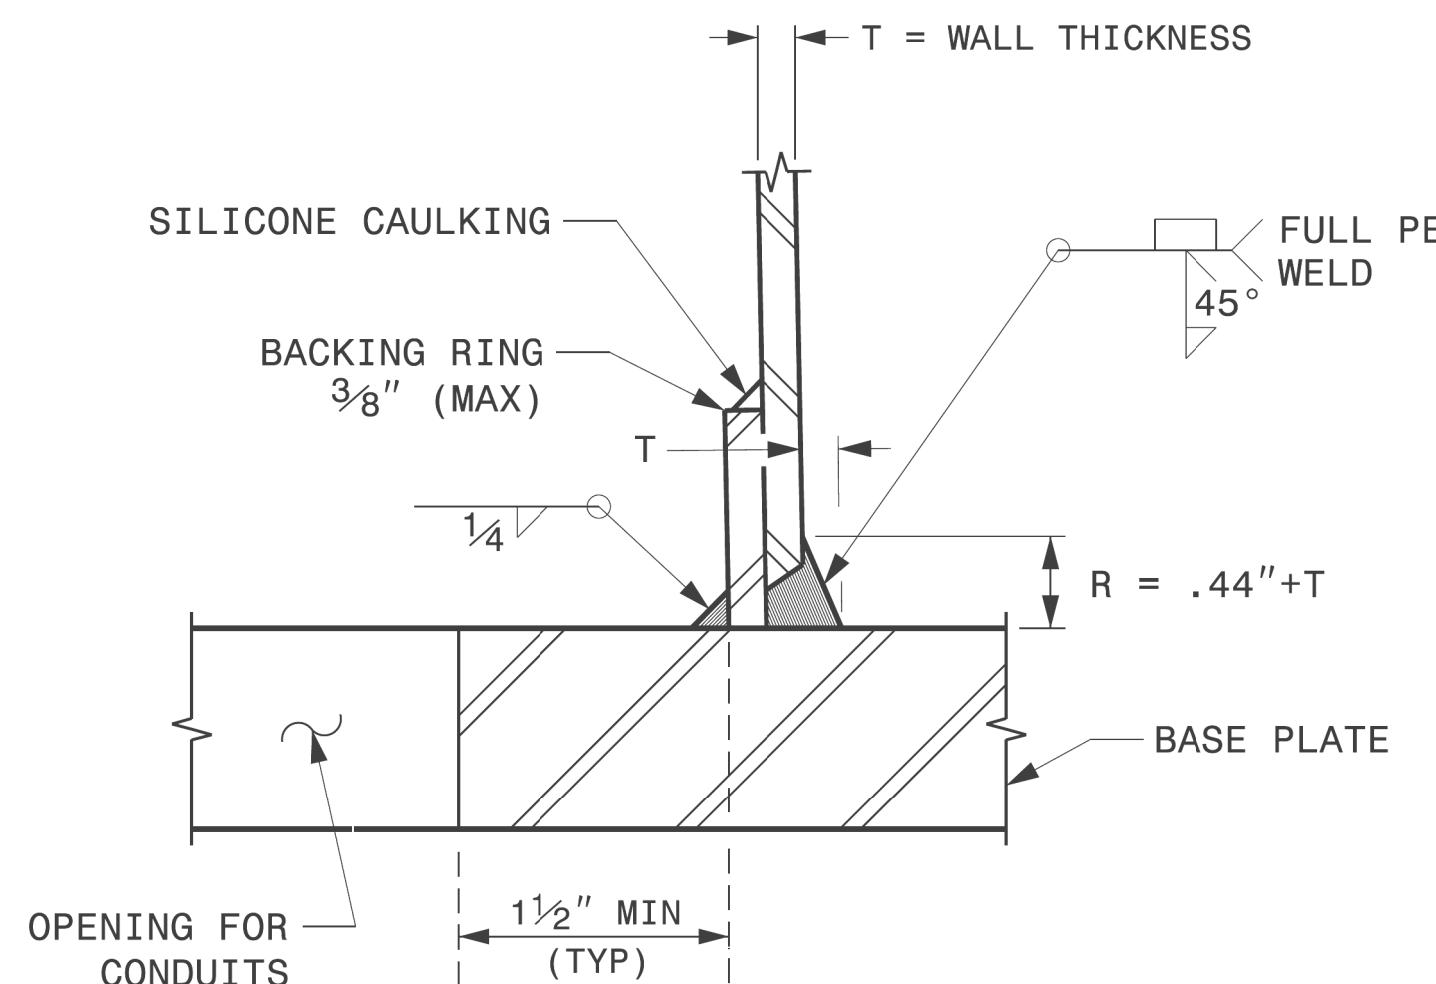


SECTION B-B
(POLE ATTACHMENT TO BASE PLATE)


FULL-PENETRATION
GROOVE WELD DETAIL

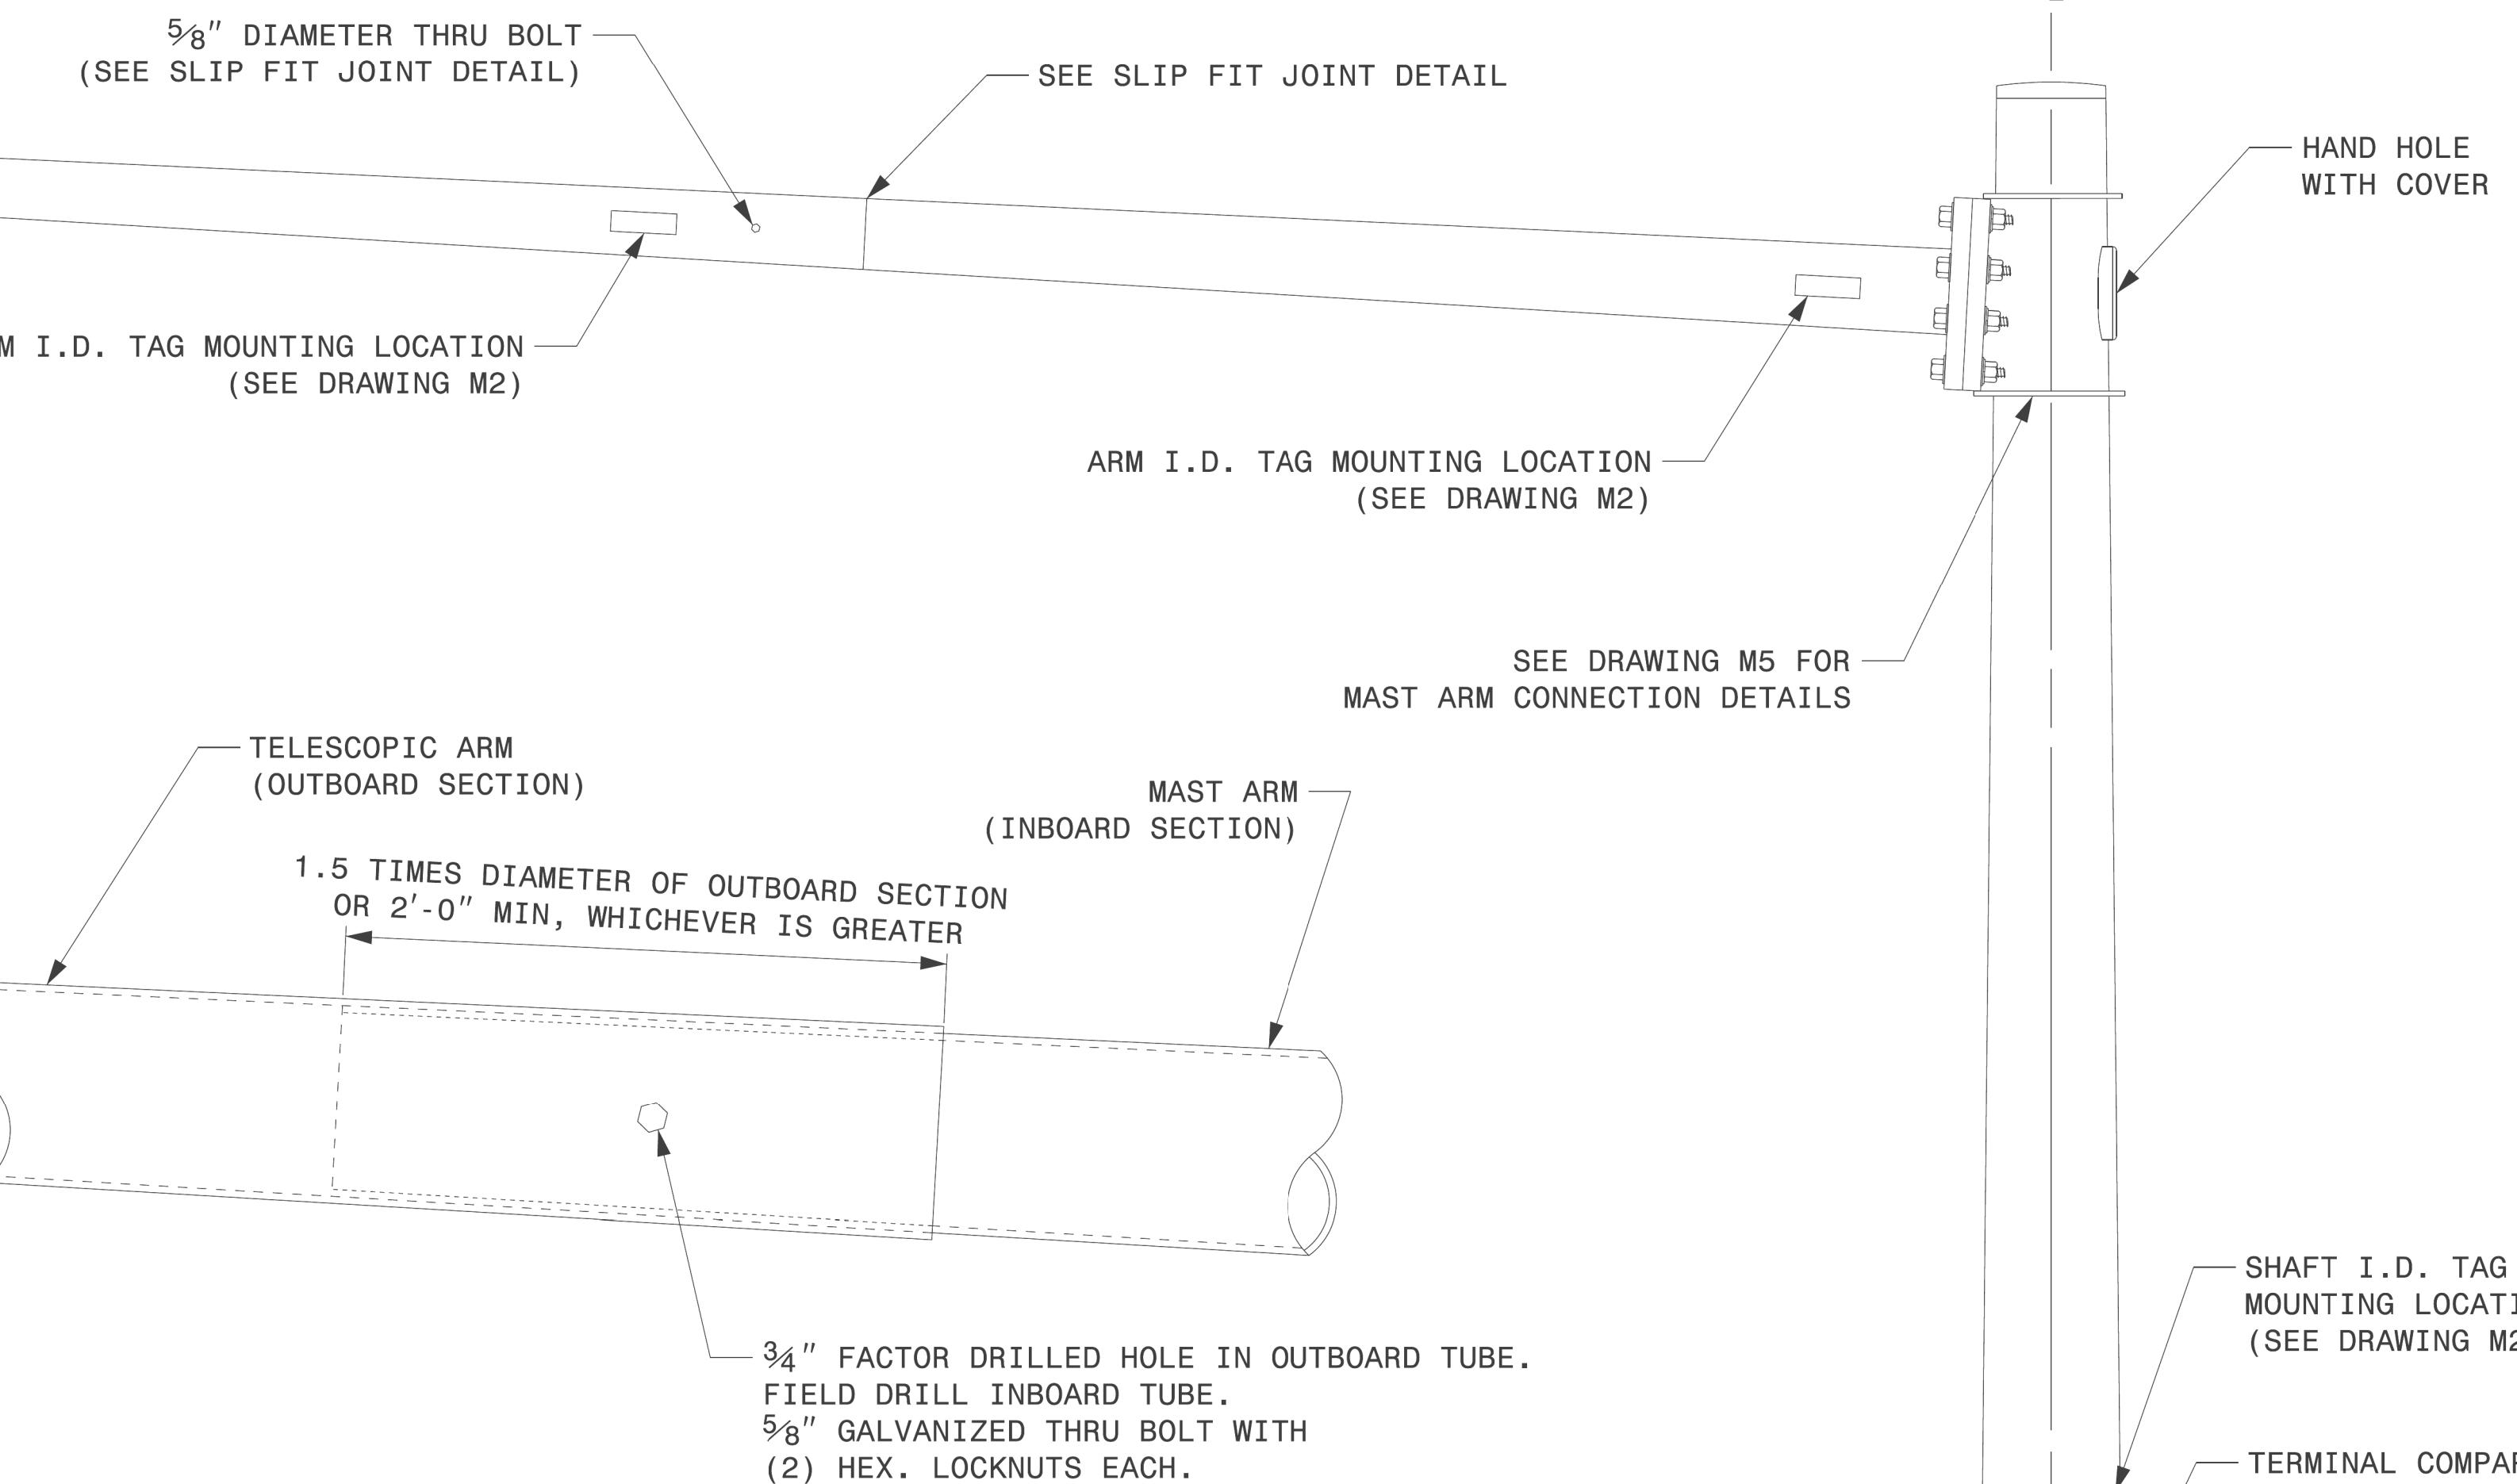

SLIP FIT JOINT DETAIL FOR MAST ARM

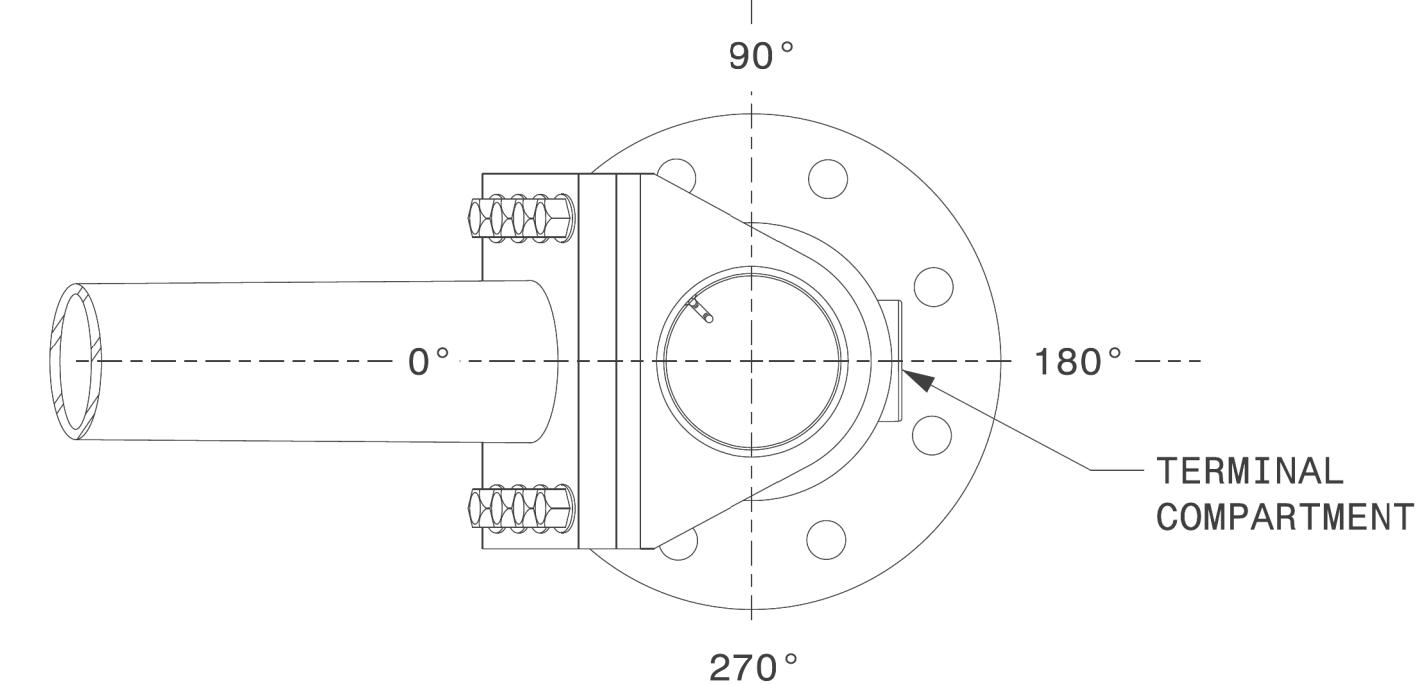

MAST ARM RADIAL ORIENTATION

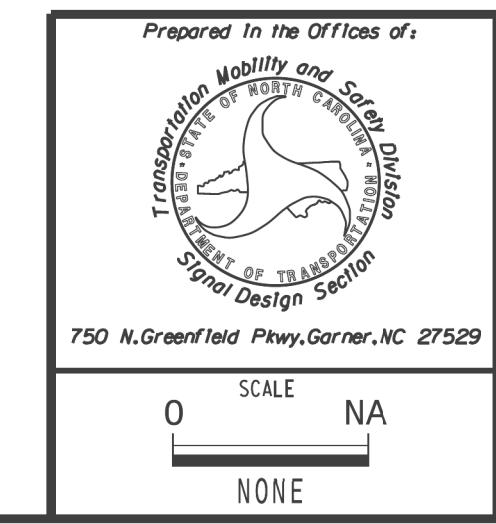

Typical Fabrication Details
For
Mast Arm Poles

PLAN DATE: SEPTEMBER 2023 DESIGNED BY: K.C. DURIGON

PREPARED BY: K.C. DURIGON REVIEWED BY: D.C. SARKAR

REVISIONS INIT. DATE

