


| | |
|-----------------------|-----------|
| PROJECT REFERENCE NO. | SHEET NO. |
| U-3609B | SCP-3 |

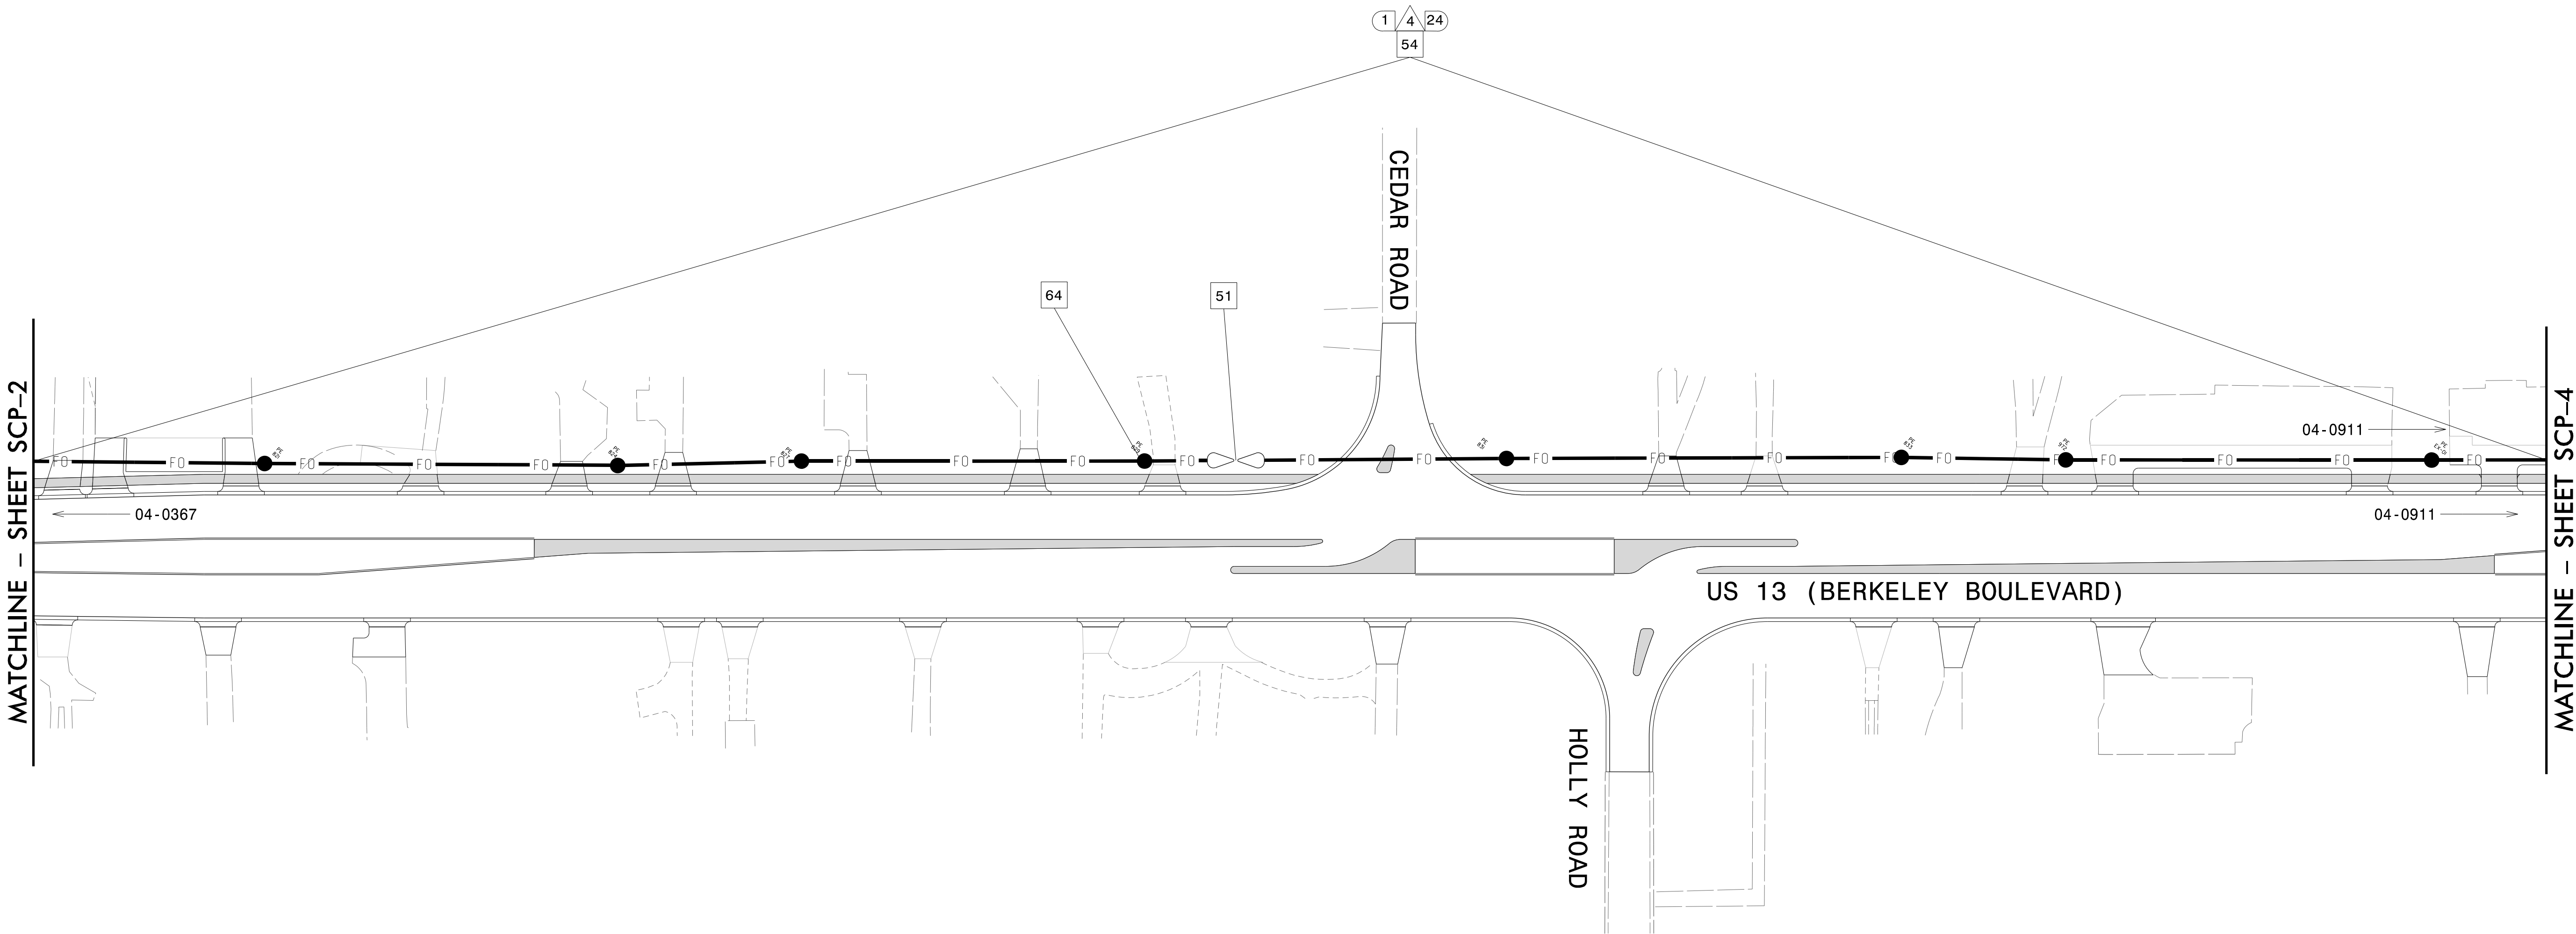


NOTE:

- FIVE DAYS PRIOR TO BEGINNING WORK ON THE SIGNAL SYSTEM, CONTACT THE DIVISION 4 TRAFFIC ENGINEER AT (252) 640-6500 TO ARRANGE FOR NCDOT TO PROGRAM THE NEW ETHERNET FIELD SWITCHES WITH THE NECESSARY NETWORK CONFIGURATION DATA, INCLUDING BUT NOT LIMITED TO: PROJECT IP ADDRESS, DEFAULT GATEWAY, SUBNET MASK, AND VLAN ID INFORMATION. NOTIFY THE DIVISION 4 TRAFFIC ENGINEER AFTER ALL WORK IS PERFORMED. ALL WORK IS NOT COMPLETE UNTIL THE SIGNAL SYSTEM IS OPERATIONAL.
- TEMPORARY SIGNAL COMMUNICATIONS WILL BE MAINTAINED BY THE INSTALLATION OF CELL MODEMS IN ALL SIGNAL CABINETS. PRIOR TO CONSTRUCTION, CONTACT THE DIVISION 4 TRAFFIC ENGINEER TO OBTAIN THE REQUIRED MODEMS. PLEASE ALLOW EIGHT WEEKS FOR THE ACQUISITION OF THE MODEMS. REMOVE ALL MODEMS CELL MODEMS AND RETURN TO THE DIVISION AS THE NEW FIBER OPTIC SYSTEM IS BROUGHT ON-LINE.



Stantec Consulting Services Inc.
801 Jones Franklin Road
Suite 300
Raleigh, NC 27606

Tel. (919) 851-6866
Fax. (919) 851-7024
www.stantec.com
License No. F-0672

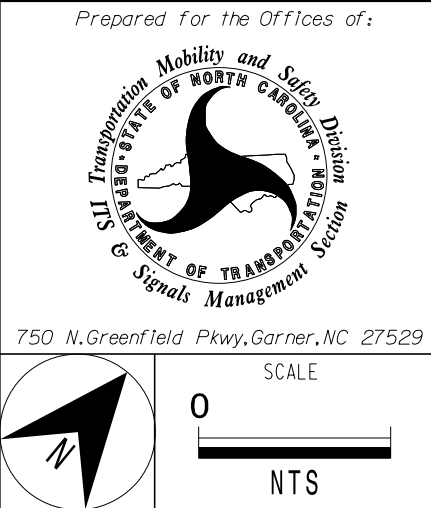

US 13 (Berkeley Boulevard)
Cable Routing Plans

| | | |
|-----------------------|-----------------------|-----------|
| Division 4 | Wayne County | Goldsboro |
| PLAN DATE: March 2025 | REVIEWED BY: R Muncey | |
| PREPARED BY: JPG | REVIEWED BY: L Overn | |
| REVISIONS | INIT. | DATE |
| | | |
| | | |
| | | |
| | | |

DOCUMENT NOT CONSIDERED FINAL UNLESS ALL SIGNATURES COMPLETED

SEAL

NORTH CAROLINA PROFESSIONAL ENGINEER

SEAL 029904

JASON P. GALLOWAY

Signed by: Jason Galloway 8/18/2025

DATE

CADD Filename: