


PROJECT REFERENCE NO.	SHEET NO.
U-3609B	SCP-7

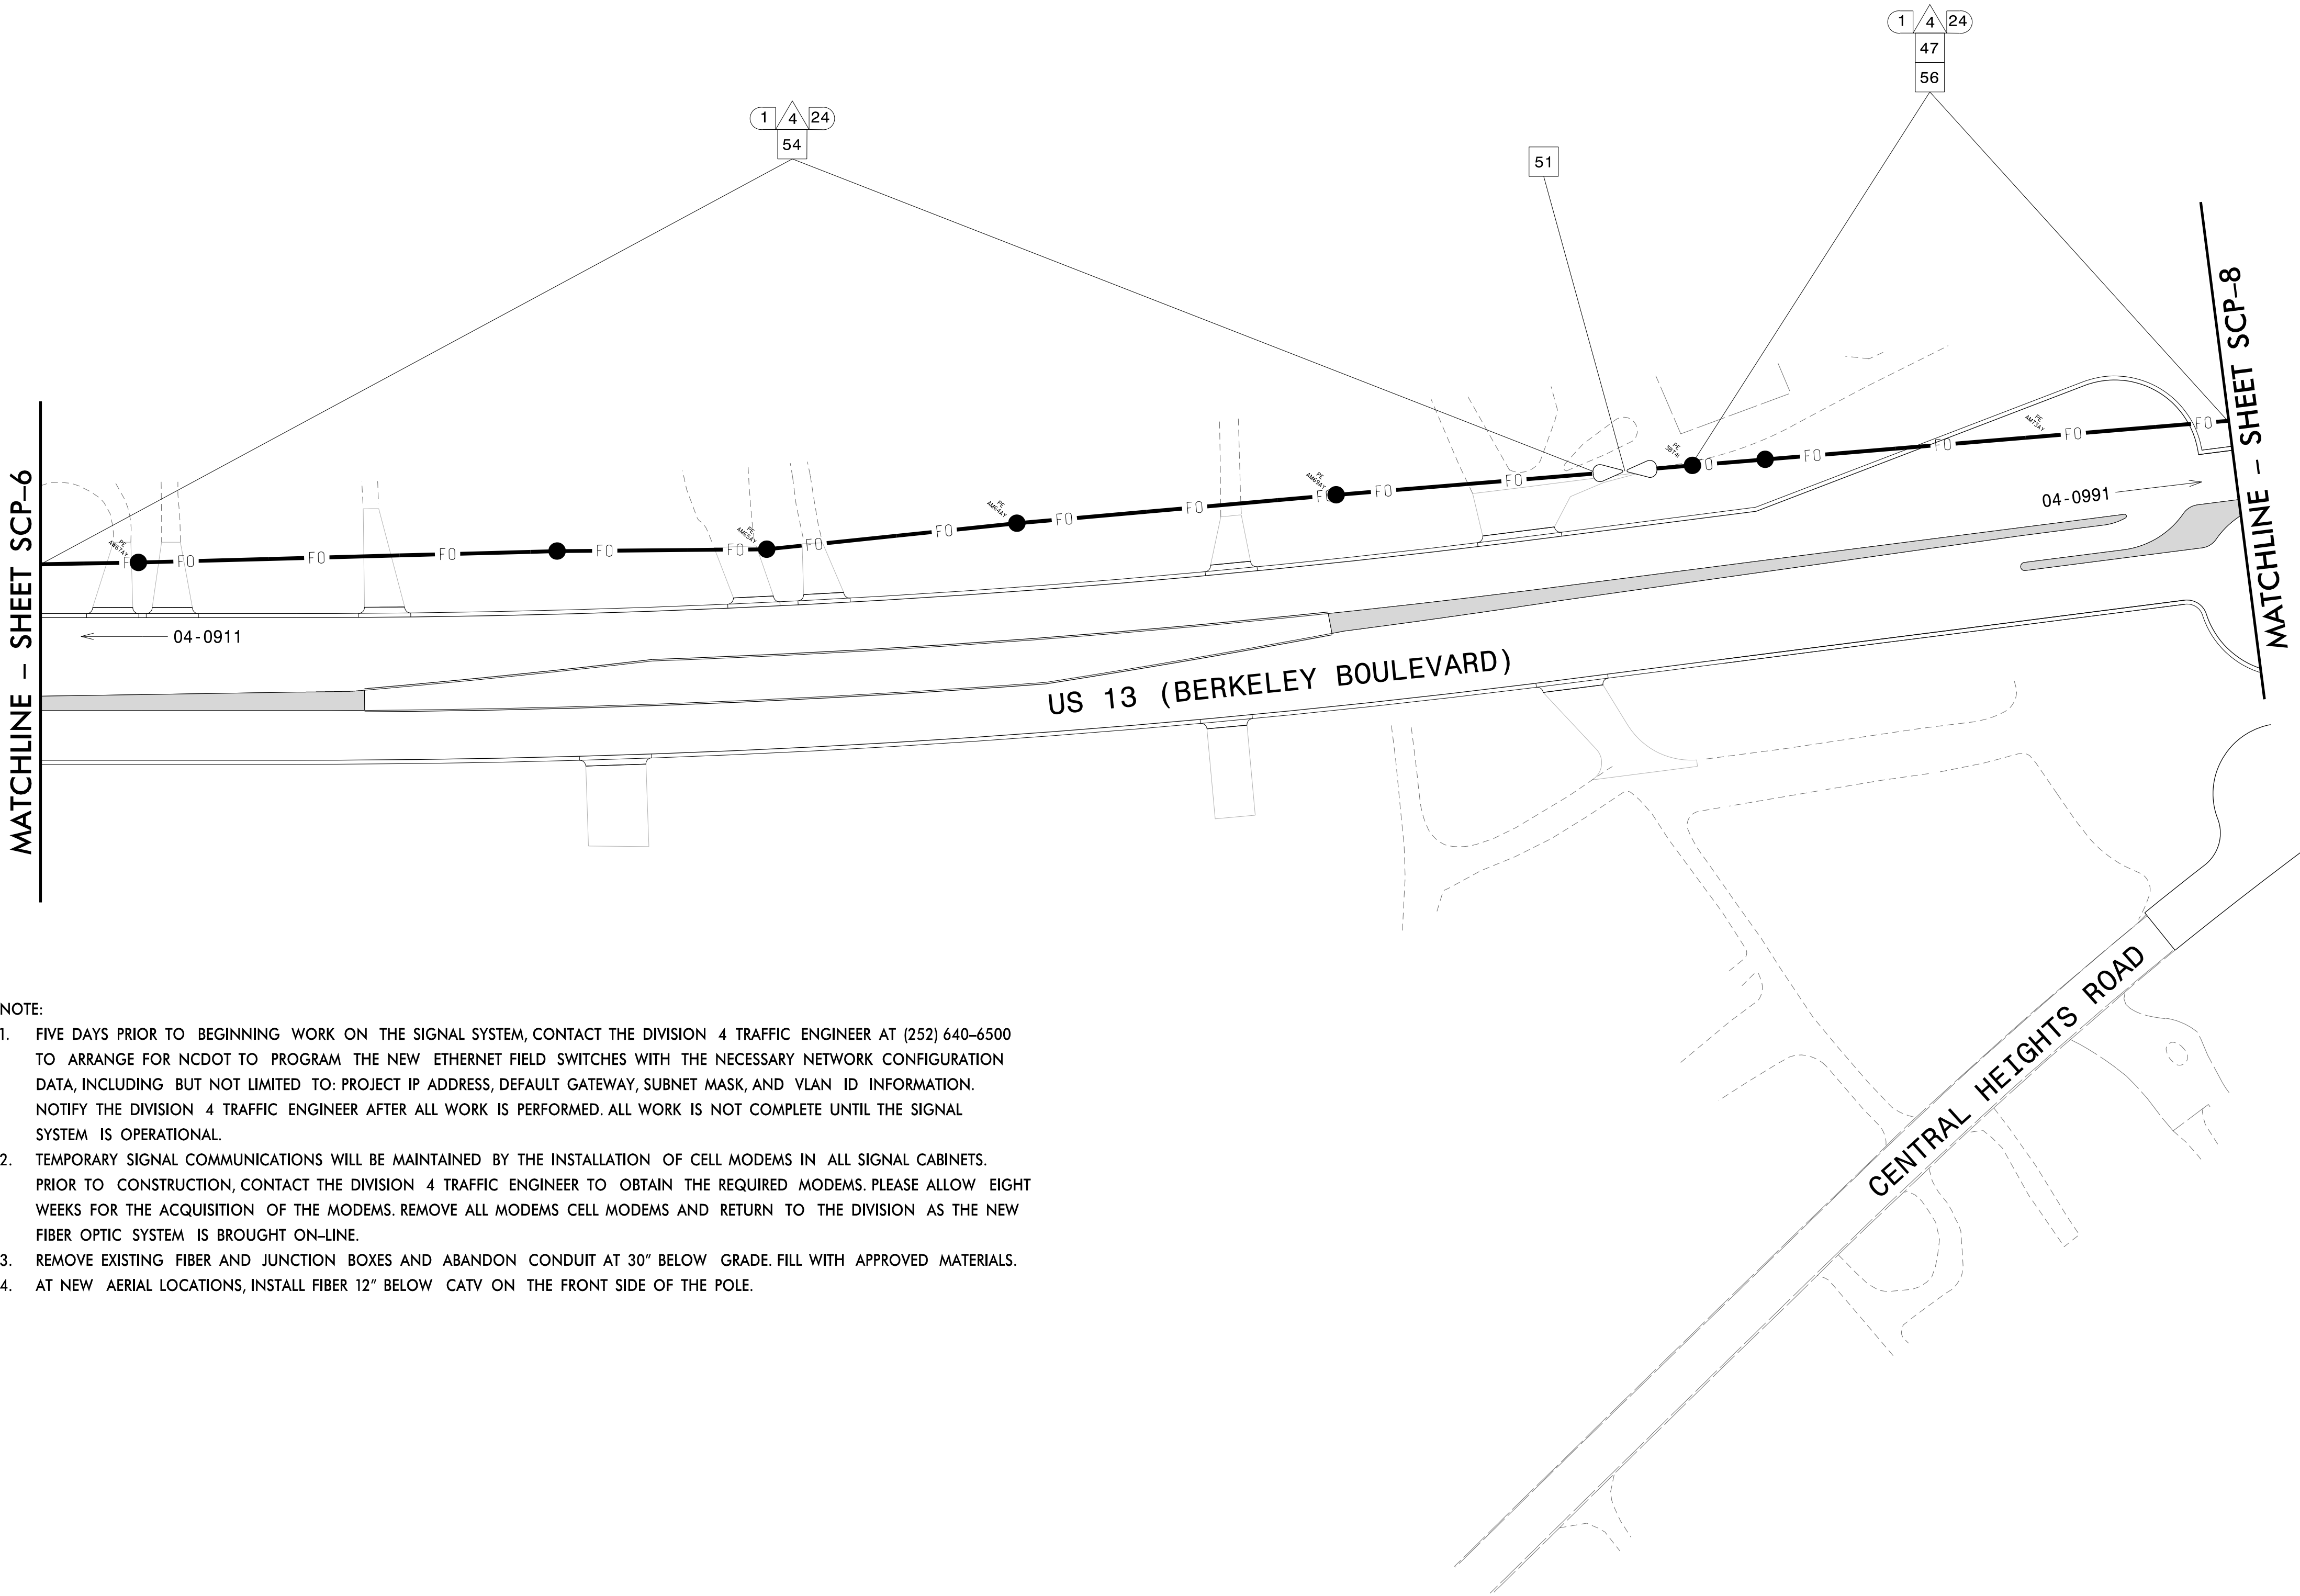

- NOTE:
- FIVE DAYS PRIOR TO BEGINNING WORK ON THE SIGNAL SYSTEM, CONTACT THE DIVISION 4 TRAFFIC ENGINEER AT (252) 640-6500 TO ARRANGE FOR NCDOT TO PROGRAM THE NEW ETHERNET FIELD SWITCHES WITH THE NECESSARY NETWORK CONFIGURATION DATA, INCLUDING BUT NOT LIMITED TO: PROJECT IP ADDRESS, DEFAULT GATEWAY, SUBNET MASK, AND VLAN ID INFORMATION. NOTIFY THE DIVISION 4 TRAFFIC ENGINEER AFTER ALL WORK IS PERFORMED. ALL WORK IS NOT COMPLETE UNTIL THE SIGNAL SYSTEM IS OPERATIONAL.
 - TEMPORARY SIGNAL COMMUNICATIONS WILL BE MAINTAINED BY THE INSTALLATION OF CELL MODEMS IN ALL SIGNAL CABINETS. PRIOR TO CONSTRUCTION, CONTACT THE DIVISION 4 TRAFFIC ENGINEER TO OBTAIN THE REQUIRED MODEMS. PLEASE ALLOW EIGHT WEEKS FOR THE ACQUISITION OF THE MODEMS. REMOVE ALL MODEMS CELL MODEMS AND RETURN TO THE DIVISION AS THE NEW FIBER OPTIC SYSTEM IS BROUGHT ON-LINE.
 - REMOVE EXISTING FIBER AND JUNCTION BOXES AND ABANDON CONDUIT AT 30" BELOW GRADE. FILL WITH APPROVED MATERIALS.
 - AT NEW AERIAL LOCATIONS, INSTALL FIBER 12" BELOW CATV ON THE FRONT SIDE OF THE POLE.


11:55:37 AM
U:\Traffic\Signals\Design\ITS and SCP Design\Cable Routing Plan Sheets\U3609B_SCP_CR_8.dgn
User: jgalloway



Stantec Consulting Services Inc.
801 Jones Franklin Road
Suite 300
Raleigh, NC 27606

Tel. (919) 851-6866
Fax. (919) 851-7024
www.stantec.com
License No. F-0672

Prepared for the Offices of:

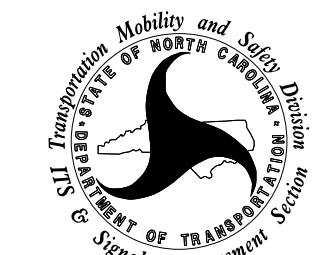


750 N. Greenfield Pkwy, Garner, NC 27529

SCALE
0
NTS

US 13 (Berkeley Boulevard) Cable Routing Plans			
Division 4 Wayne County		Goldsboro	
PLAN DATE: March 2025	REVIEWED BY: R Muncey		
PREPARED BY: JPG	REVIEWED BY: L Overn		
REVISIONS	INIT.	DATE	

DOCUMENT NOT CONSIDERED
FINAL UNLESS ALL
SIGNATURES COMPLETED

SEAL

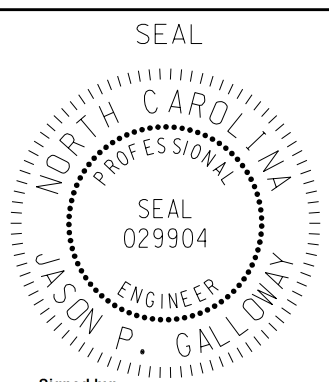

Signed by: Jason Galloway 8/18/2025

CADD Filename: