


1. FIVE DAYS PRIOR TO BEGINNING WORK ON THE SIGNAL SYSTEM, CONTACT THE DIVISION 4 TRAFFIC ENGINEER AT (252) 640-6500 TO ARRANGE FOR NCDOT TO PROGRAM THE NEW ETHERNET FIELD SWITCHES WITH THE NECESSARY NETWORK CONFIGURATION DATA, INCLUDING BUT NOT LIMITED TO: PROJECT IP ADDRESS, DEFAULT GATEWAY, SUBNET MASK, AND VLAN ID INFORMATION. NOTIFY THE DIVISION 4 TRAFFIC ENGINEER AFTER ALL WORK IS PERFORMED. ALL WORK IS NOT COMPLETE UNTIL THE SIGNAL SYSTEM IS OPERATIONAL.
2. TEMPORARY SIGNAL COMMUNICATIONS WILL BE MAINTAINED BY THE INSTALLATION OF CELL MODEMS IN ALL SIGNAL CABINETS. PRIOR TO CONSTRUCTION, CONTACT THE DIVISION 4 TRAFFIC ENGINEER TO OBTAIN THE REQUIRED MODEMS. PLEASE ALLOW EIGHT WEEKS FOR THE ACQUISITION OF THE MODEMS. REMOVE ALL MODEMS CELL MODEMS AND RETURN TO THE DIVISION AS THE NEW FIBER OPTIC SYSTEM IS BROUGHT ON-LINE.
3. REMOVE EXISTING FIBER AND JUNCTION BOXES AND ABANDON CONDUIT AT 30" BELOW GRADE. FILL WITH APPROVED MATERIAL.
4. AT NEW AERIAL LOCATIONS, INSTALL FIBER 12" BELOW CATV ON THE FRONT SIDE OF THE POLE.

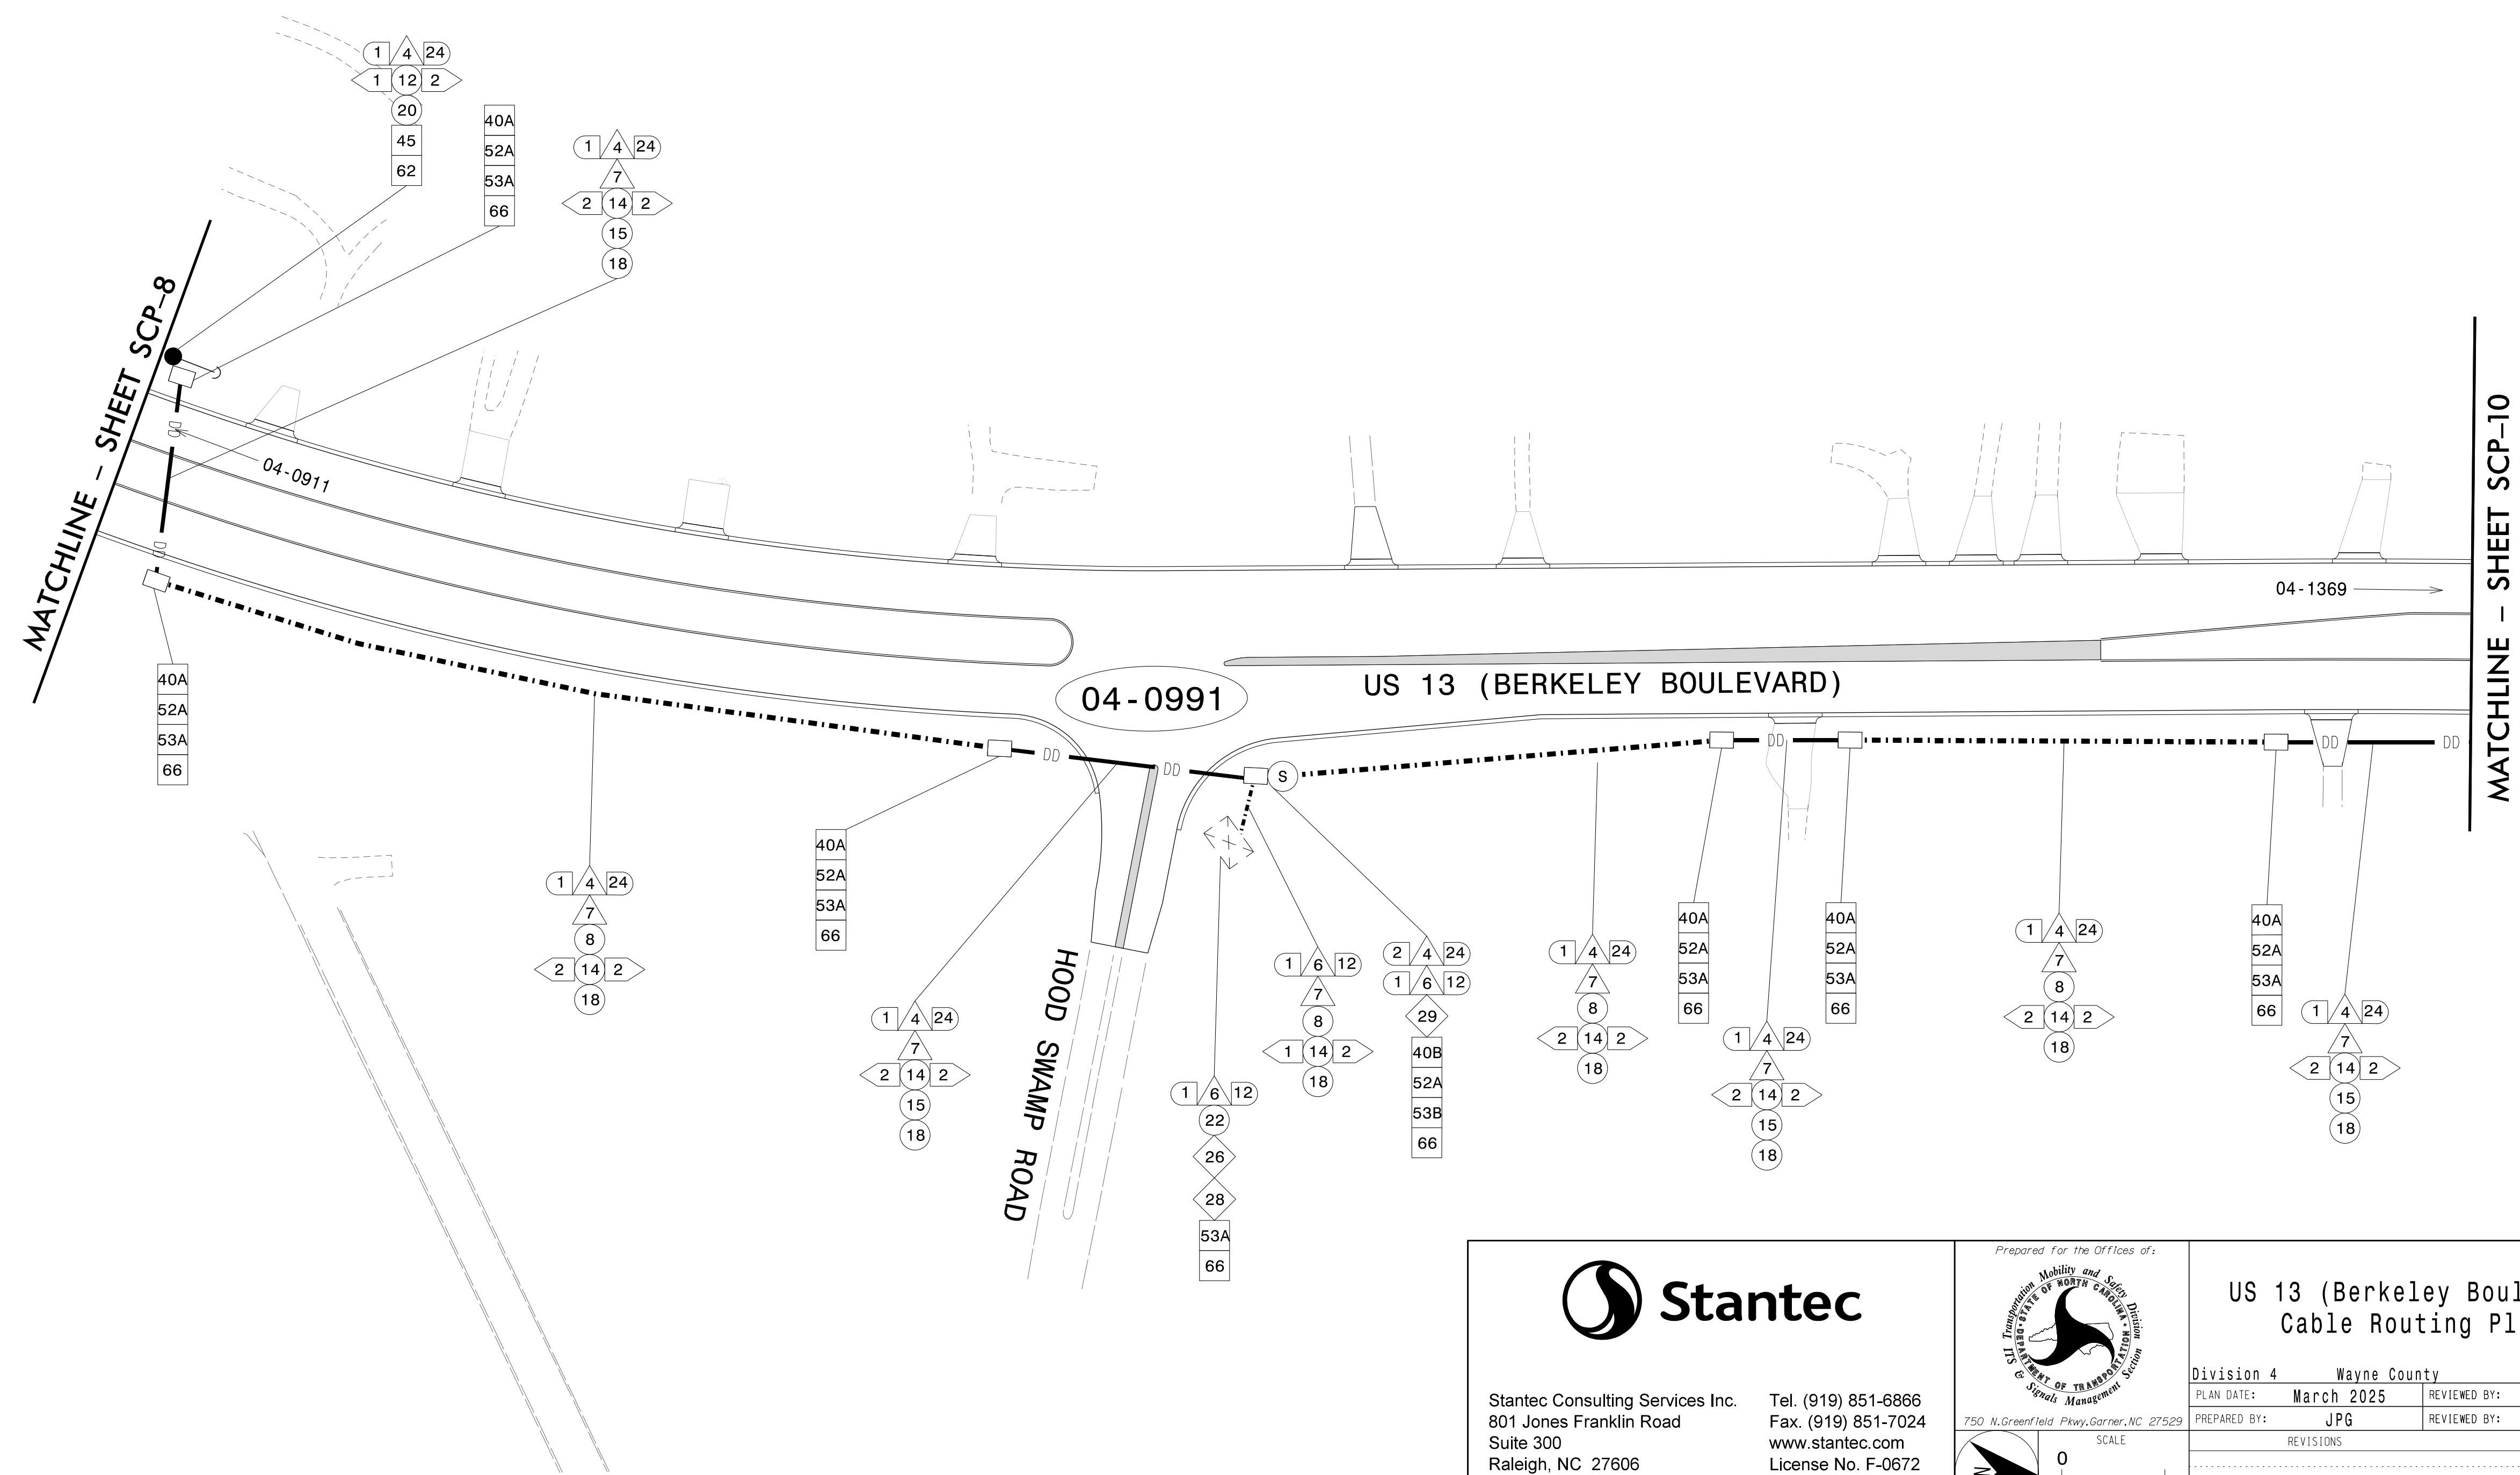


11:55:40 AM  
J:\\*Traffic\*signals\*DesignITS and SCP Design\*Cable Routing Plan Sheets\J3609B\_SCP\_CR\_10.dgn  
User: jain\_loway



Stantec Consulting Services  
801 Jones Franklin Road  
Suite 300  
Raleigh, NC 27606

es Inc. Tel. (919) 851-6888  
Fax. (919) 851-7000  
[www.stantec.com](http://www.stantec.com)  
License No. F-06

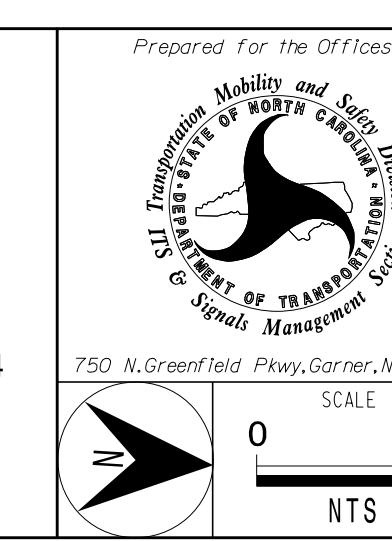

## US 13 (Berkeley Boulevard) Cable Routing Plans

Division 4	Wayne County	Goldsboro	
PLAN DATE:	March 2025	REVIEWED BY: R Muncey	
529 PREPARED BY:	JPG	REVIEWED BY: L Overn	
REVISIONS		INIT.	DATE
.....		.....	.....
.....		.....	.....
.....		.....	.....

DOCUMENT NOT CONSIDERED  
FINAL UNLESS ALL  
SIGNATURES COMPLETED

