


6/23/16

11/4/2025
\\Fs1\Roadway\CorridorModeling\U3609B_rdy_Y6_xpl.dgn

0 5 10 	PROJ. REFERENCE NO.	SHEET NO.
	U-3609B	X-67

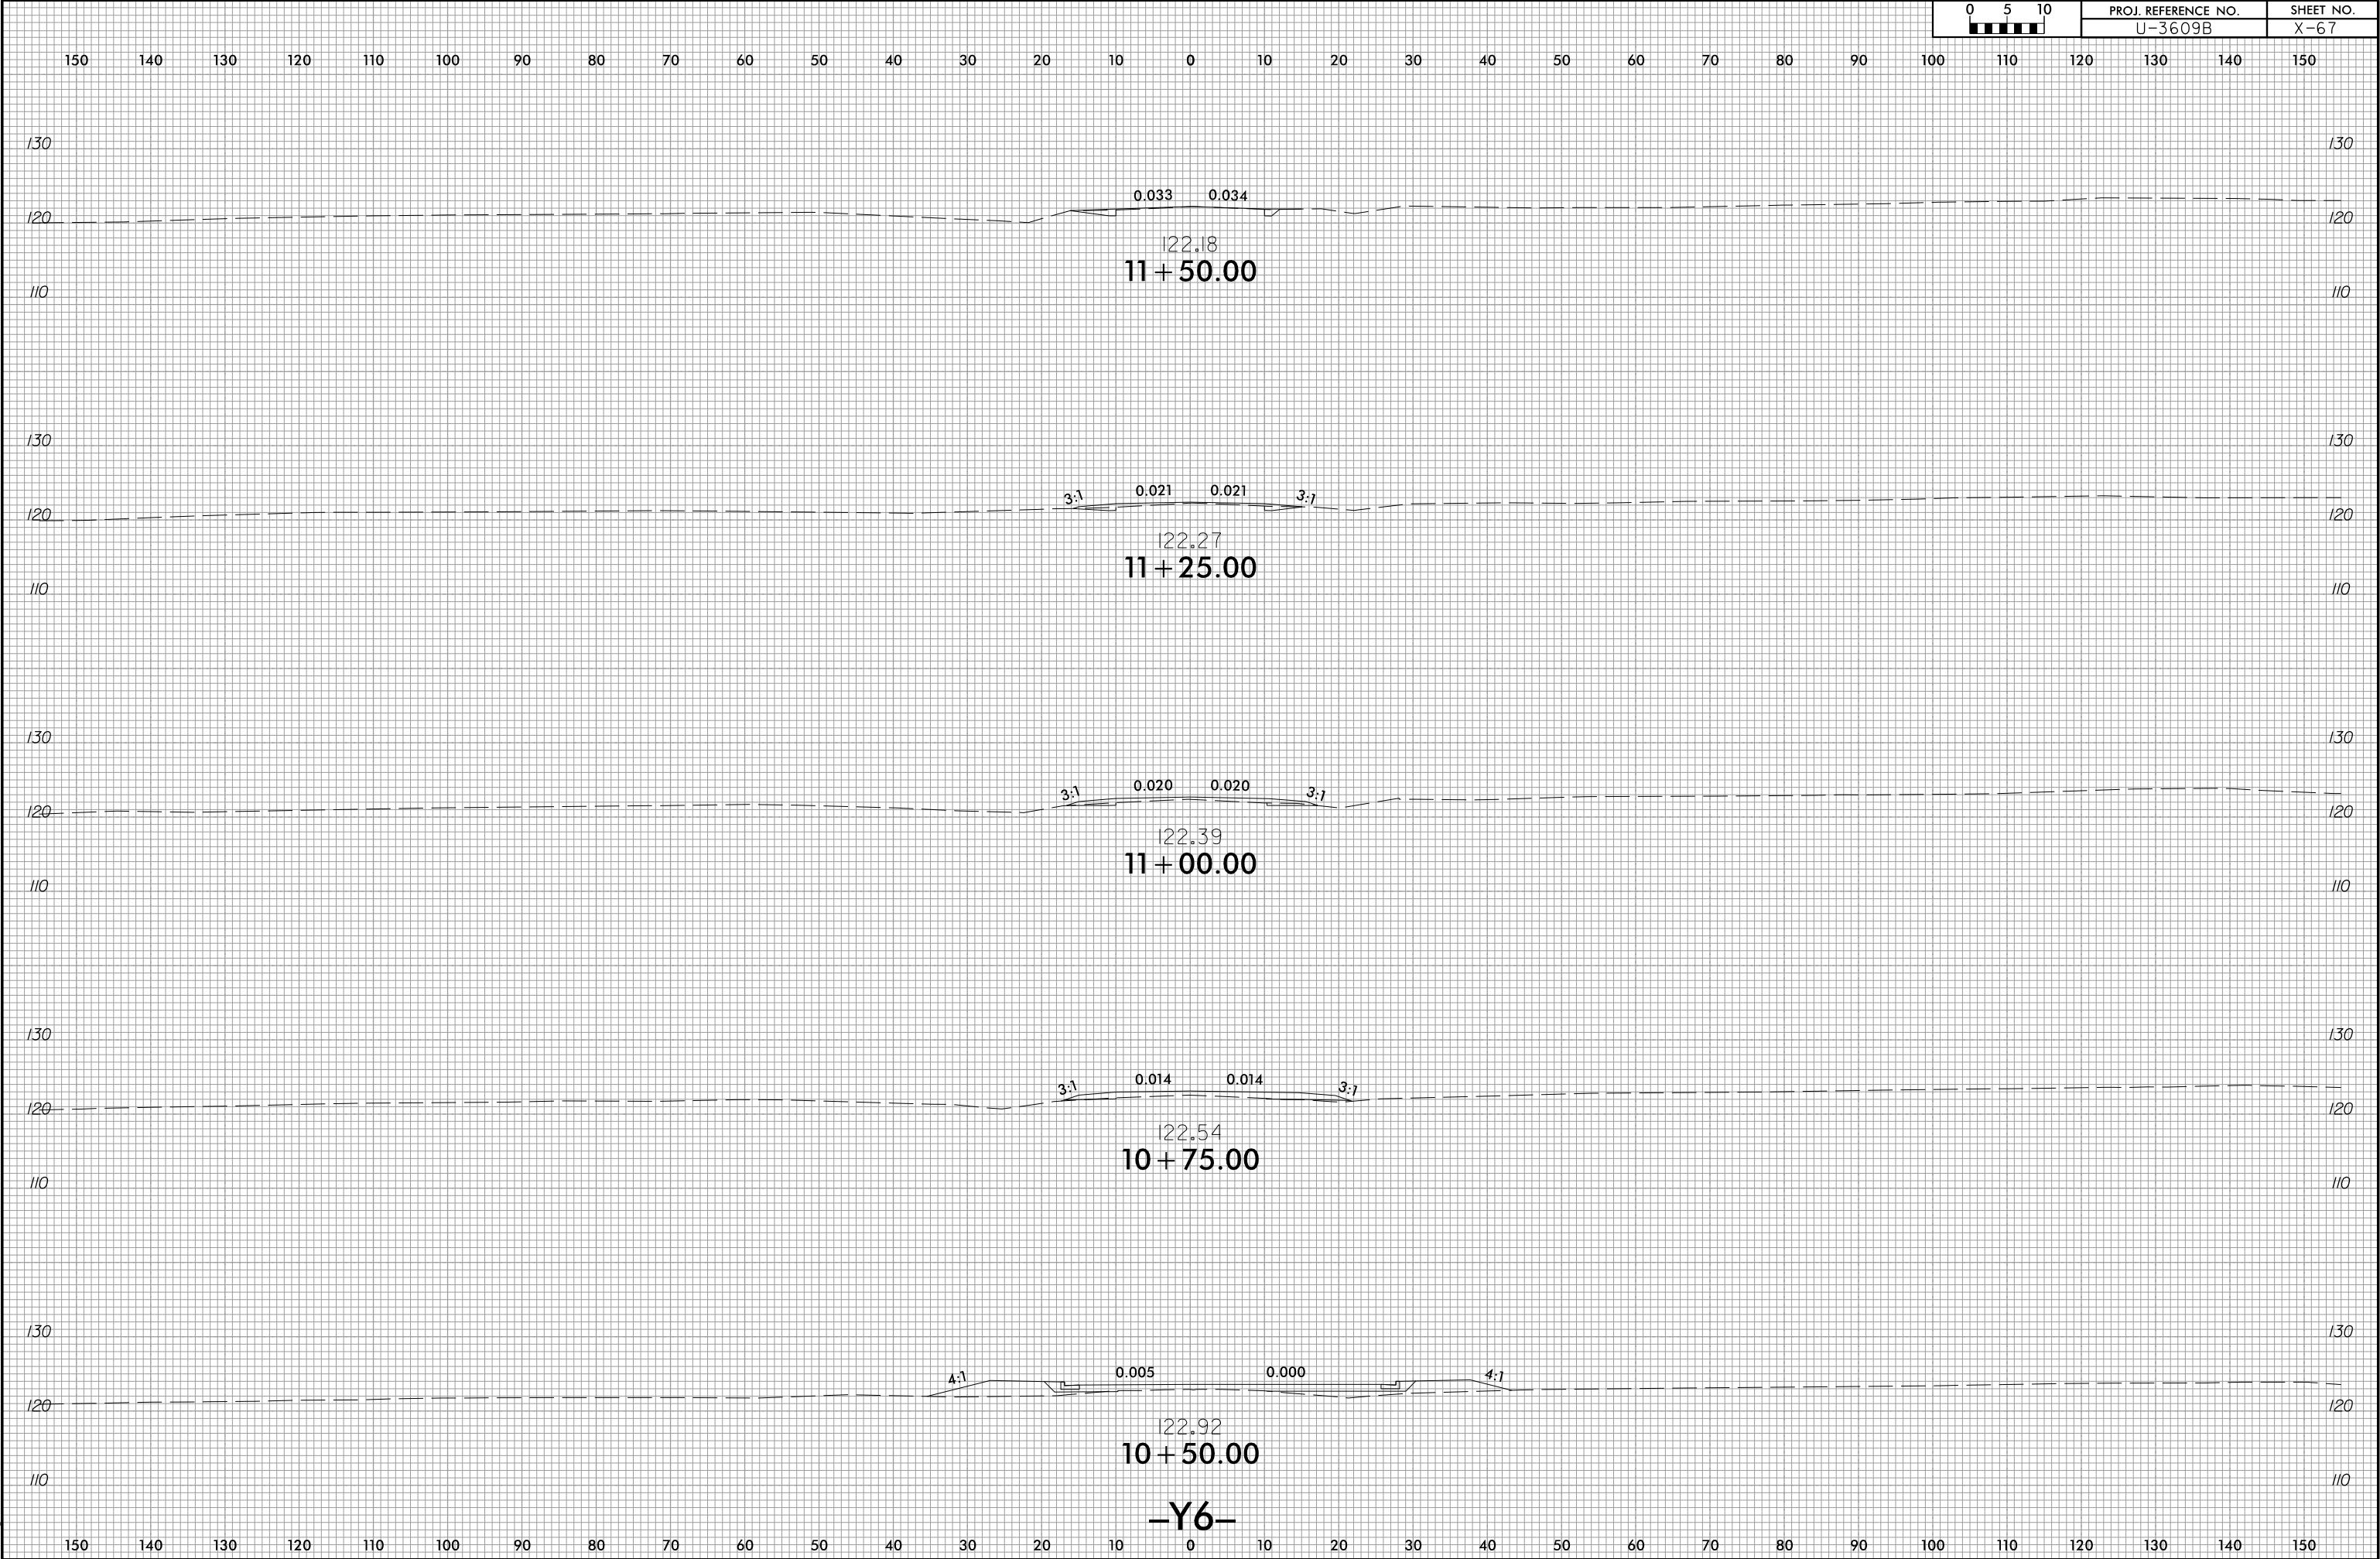

-Y6-