
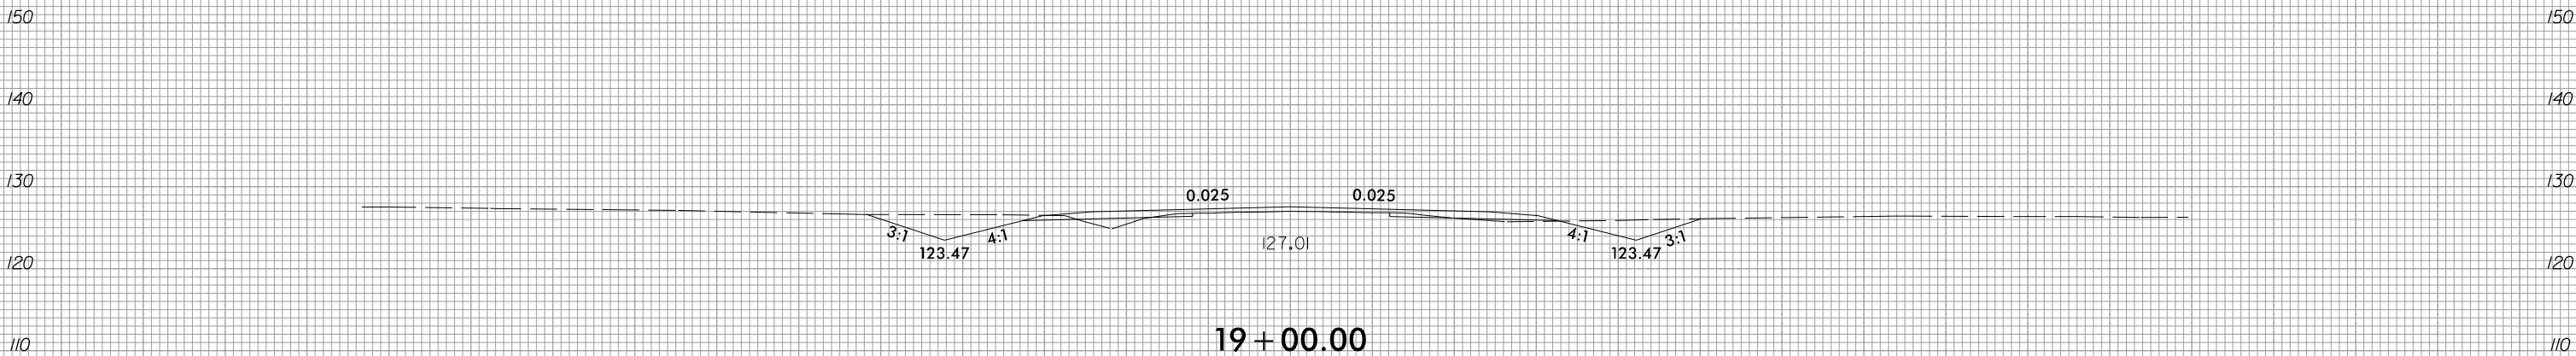
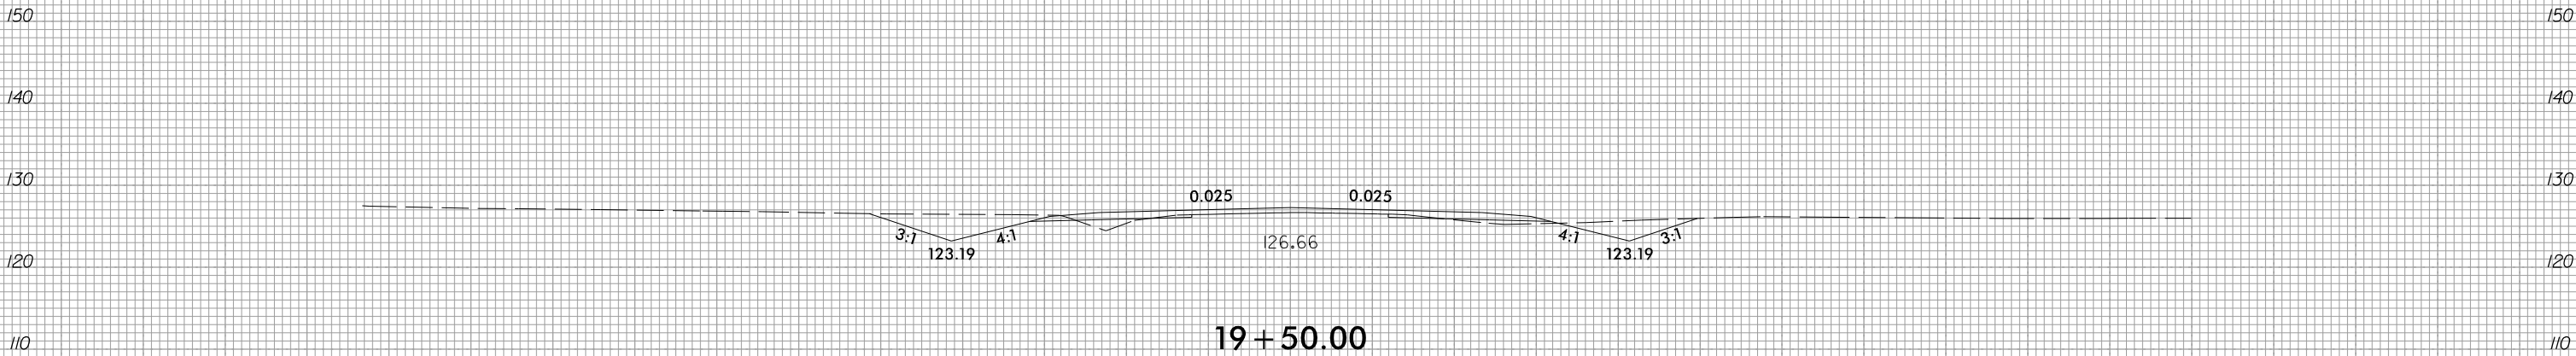


6/23/16

0510	05	10	PROJ. REFERENCE NO.		SHEET NO.	
			U-3609B		X-109	

150 140 130 120 110 100 90 80 70 60 50 40 30 20 10 0 10 20 30 40 50 60 70 80 90 100 110 120 130 140 150

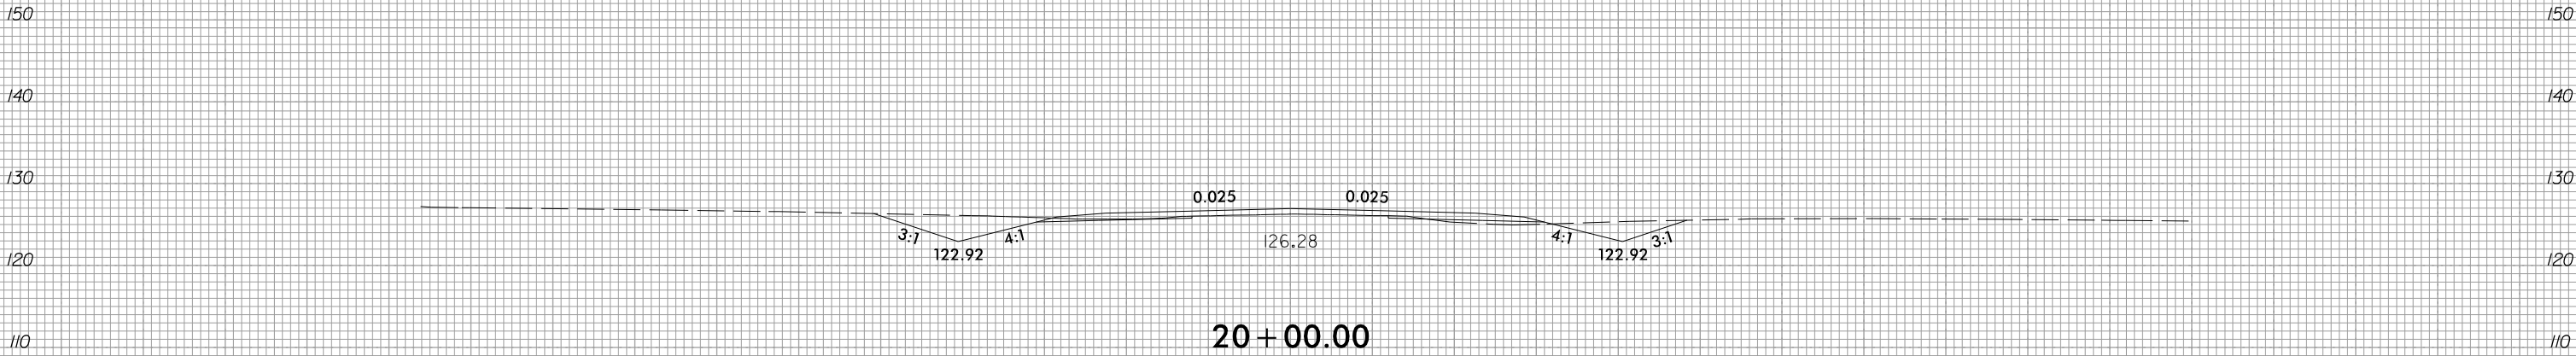

-Y20-