


STATE	STATE PROJECT REFERENCE NO.	SHEET NO.	TOTAL SHEETS
N.C.	U3609B	RW01	31

STATE OF NORTH CAROLINA
DIVISION OF HIGHWAYS

SURVEY CONTROL, EXISTING CENTERLINES,
RIGHT OF WAY, EASEMENTS AND PROPERTY TIES


WAYNE COUNTY

TIP PROJECT: U3609B

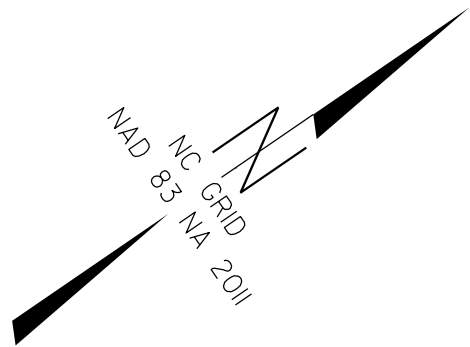


BEGIN CONSTRUCTION
-Y20- POC STA. 10 + 25.00

END CONSTRUCTION
-L- POT STA 125 + 00.00

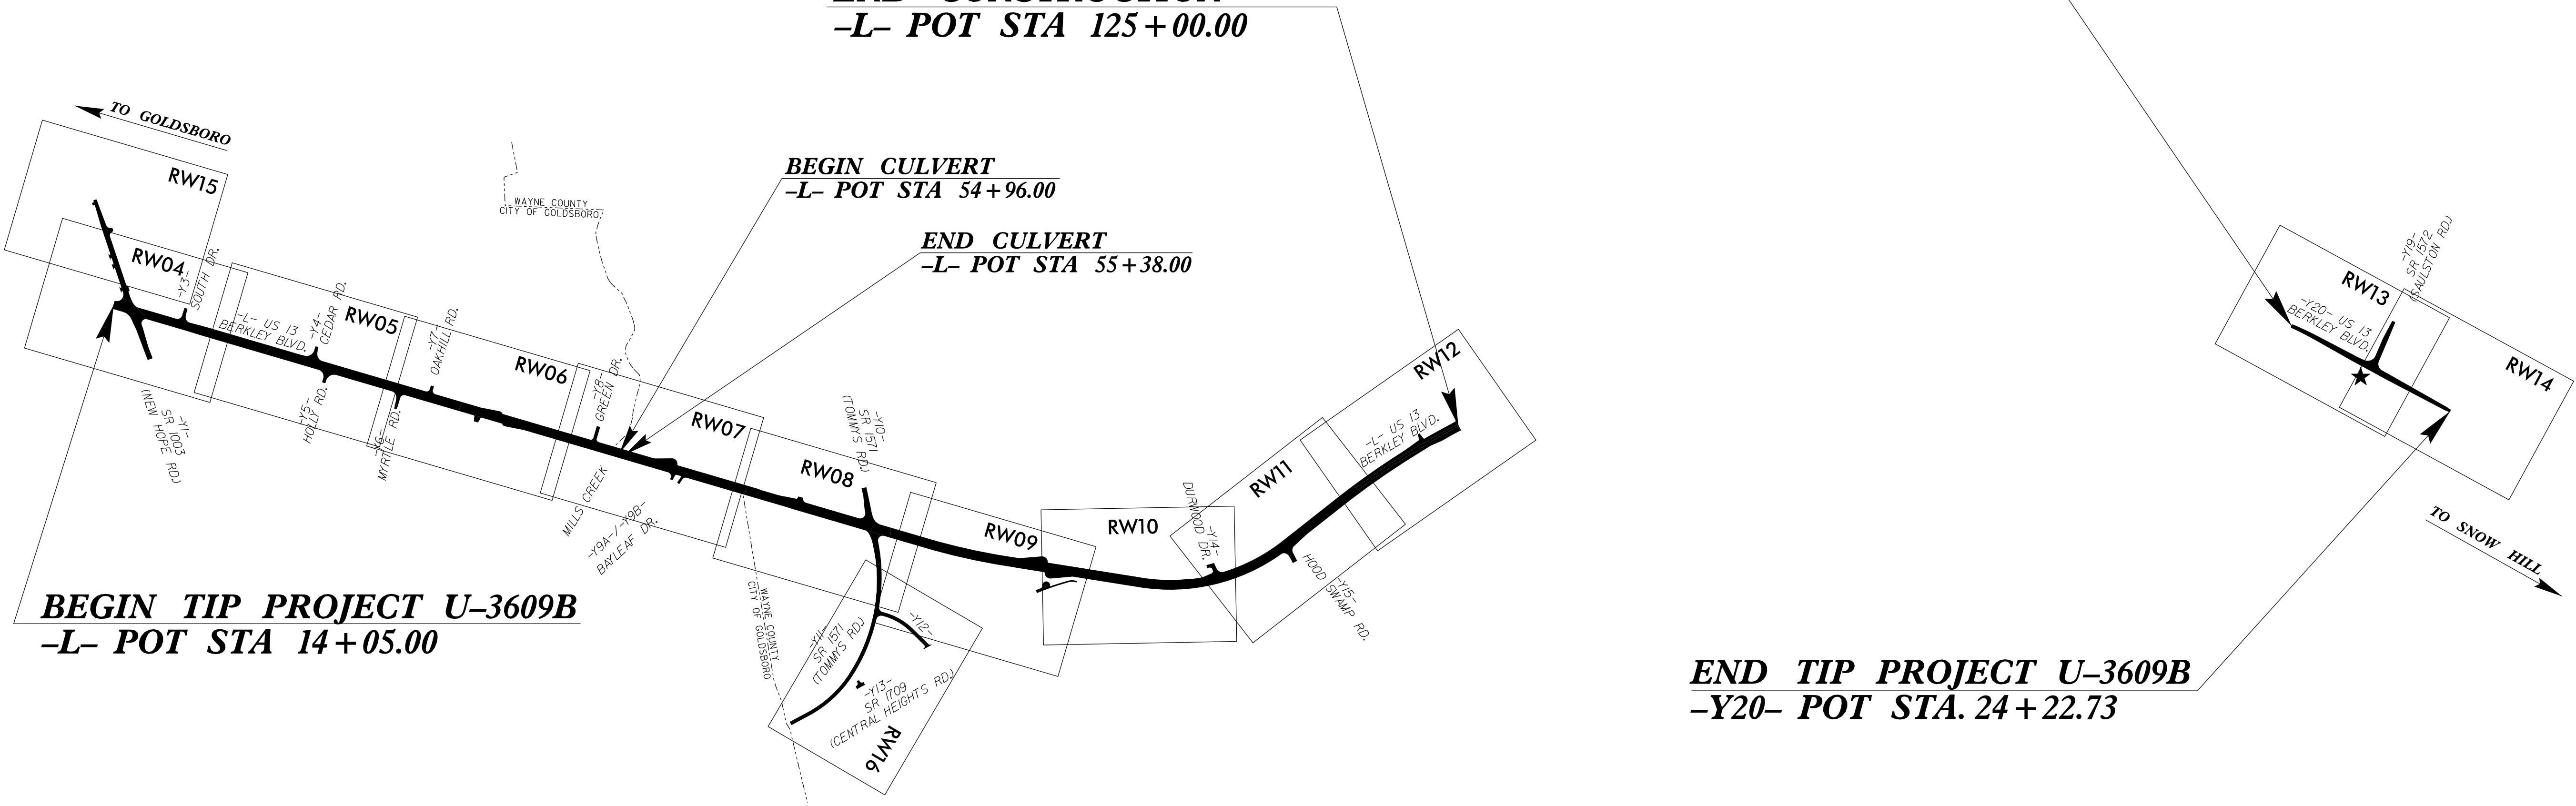

BEGIN TIP PROJECT U-3609B
-L- POT STA 14 + 05.00

END TIP PROJECT U-3609B
-Y20- POT STA. 24 + 22.73

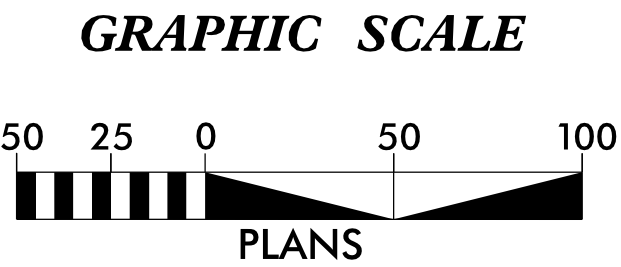

DATUM DESCRIPTION

THE LOCALIZED COORDINATE SYSTEM DEVELOPED FOR THIS PROJECT IS BASED ON THE STATE PLANE COORDINATES ESTABLISHED BY NCDOT FOR GPS MONUMENT "U-3609B-3" WITH NAD 83/NA 2011 STATE PLANE GRID COORDINATES OF NORTHING: 601449.873(ft) EASTING: 2325835.214(ft) ELEVATION: 119.726(ft) THE AVERAGE COMBINED GRID FACTOR USED ON THIS PROJECT (GROUND TO GRID) IS: 0.999875313 THE N.C. LAMBERT GRID BEARING AND LOCALIZED HORIZONTAL GROUND DISTANCE FROM "U-3609B-3" TO -L- STATION 14+05.00 IS S 50°24'22.3" W 5296.19(ft) ALL LINEAR DIMENSIONS ARE LOCALIZED HORIZONTAL DISTANCES VERTICAL DATUM USED IS NAVD88-GEOID G12NC

Prepared in the Office of:

JoynerKeeny, PLLC
1051 N. Winstead Avenue
Rocky Mount, NC 27804
252-977-3124
North Carolina Firm Number P-0551


2024 STANDARD SPECIFICATIONS

RIGHT OF WAY DATE:
02/21/20

LETTING DATE:
02/17/26


PROFESSIONAL LAND
SURVEYOR

DocuSigned by:
Karen E. Stone
B2435A975745452...

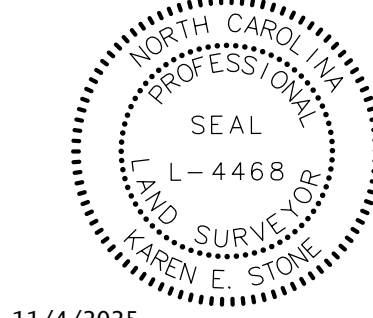


11/4/2025

Date:

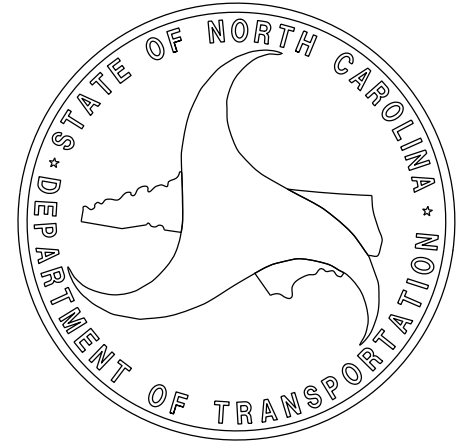


SURVEY CONTROL SHEET U-3609B
W/EXISTING CENTERLINE ALIGNMENTS PRIOR TO CONSTRUCTION

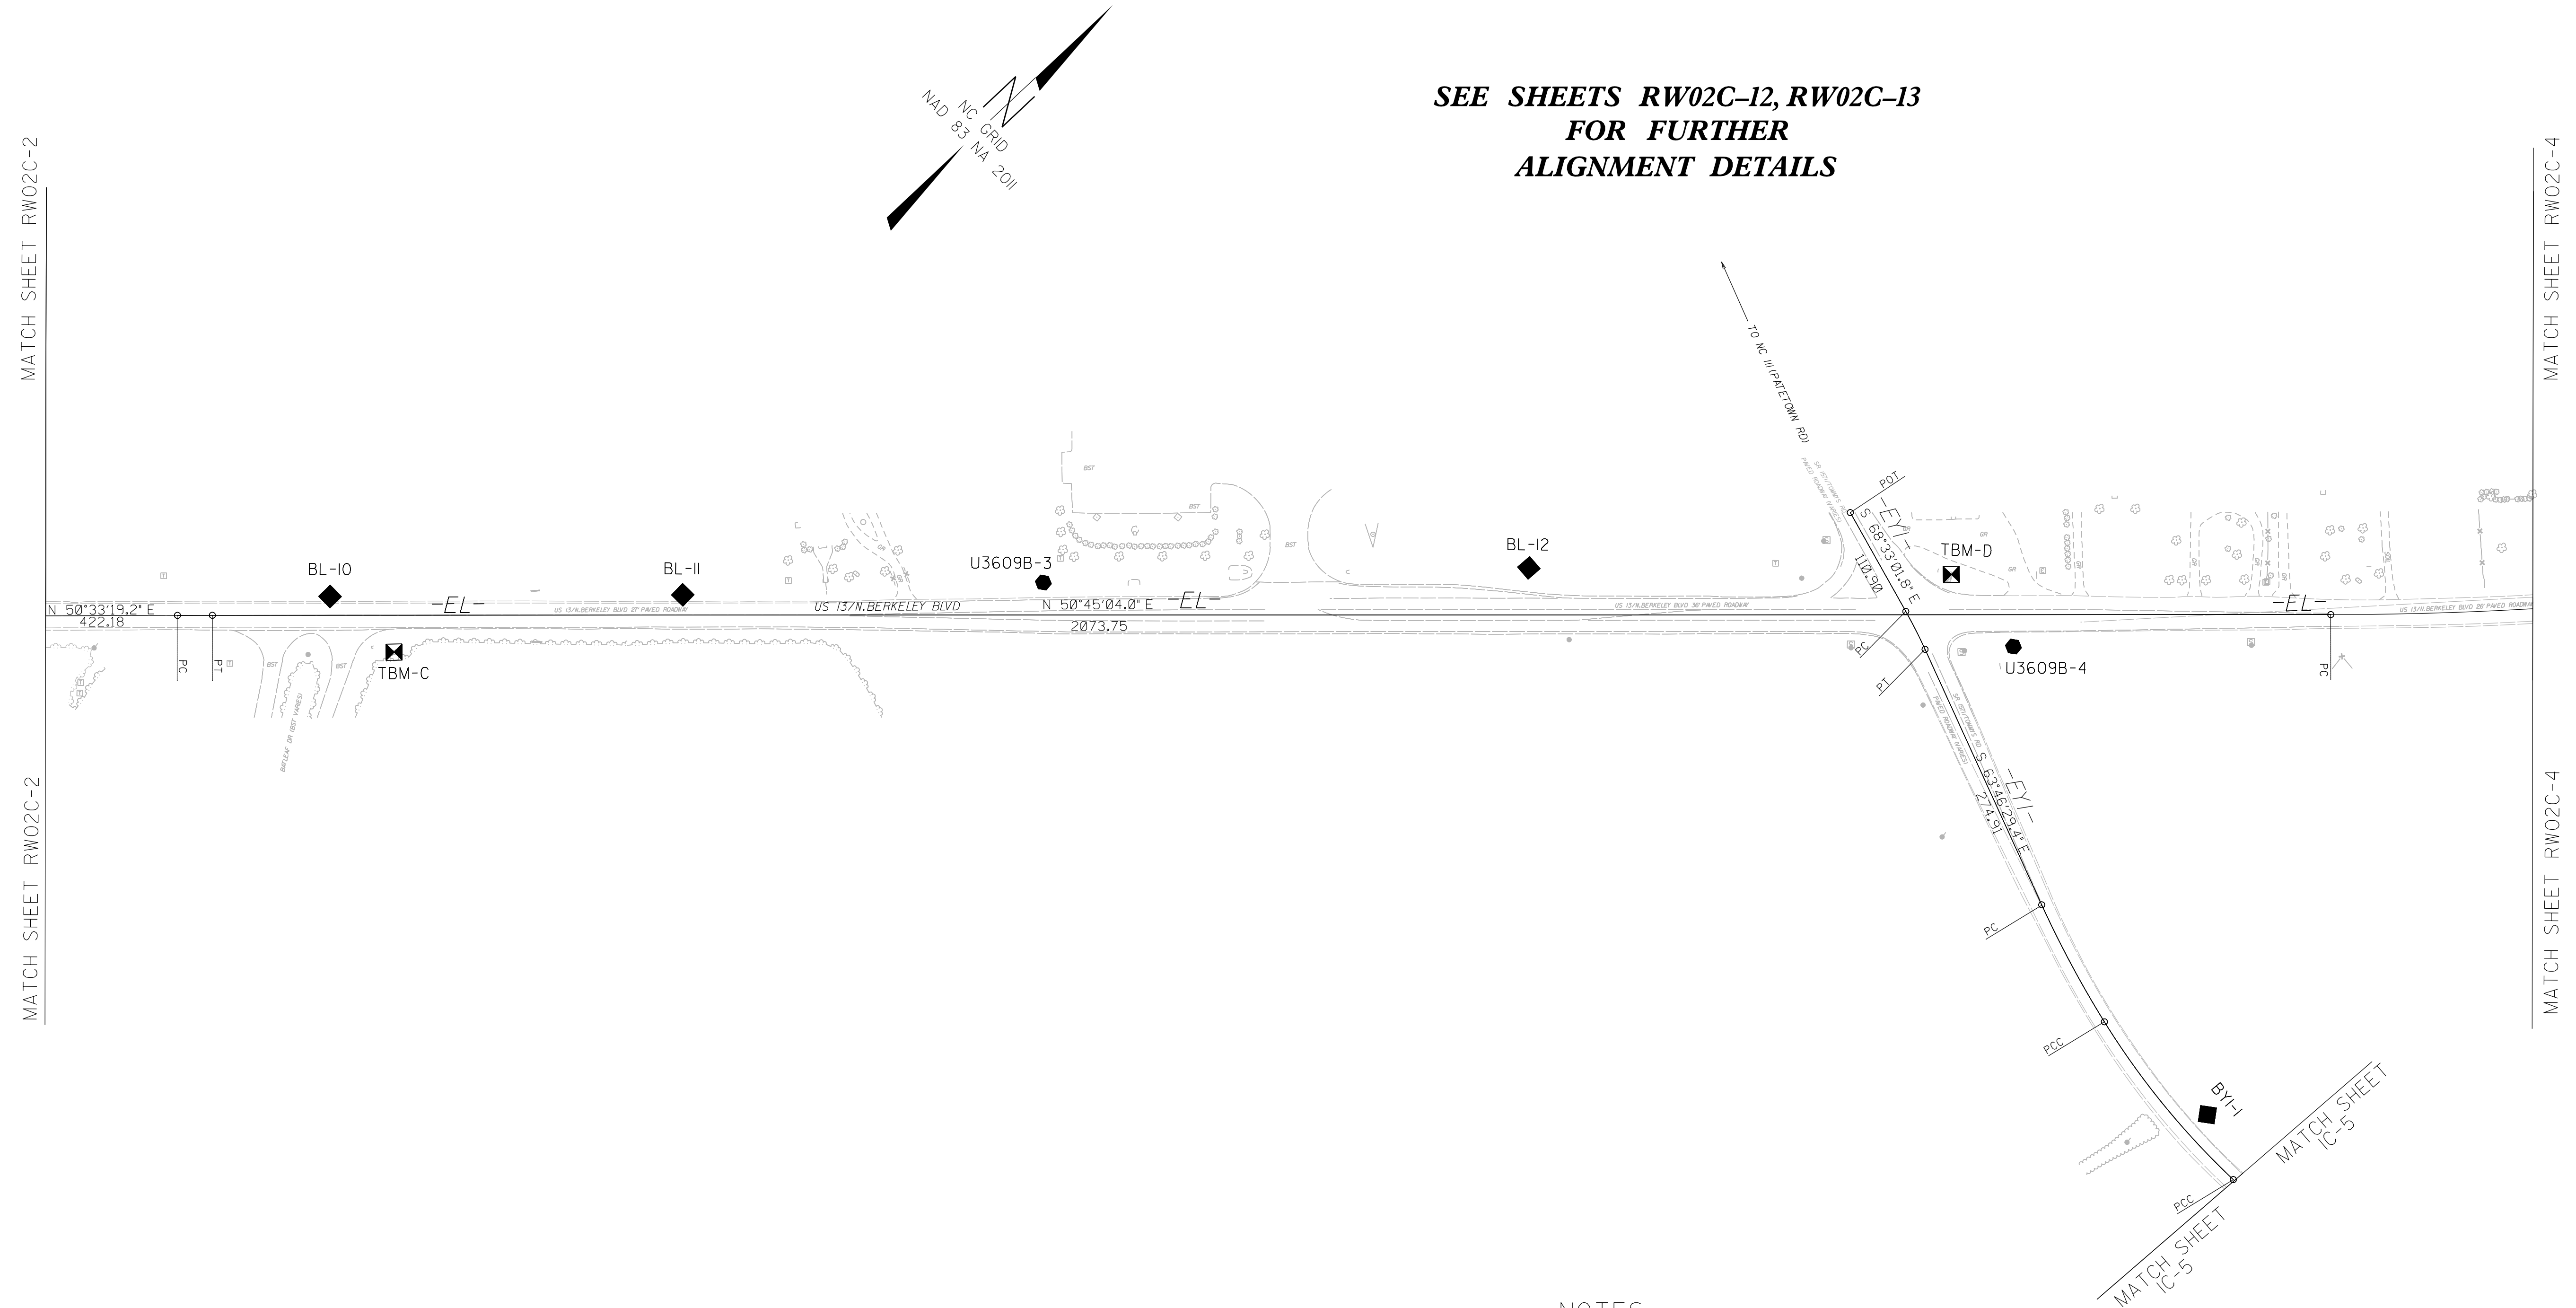


NOTES:

1. IF FURTHER INFORMATION REGARDING PROJECT CONTROL IS NEEDED, PLEASE CONTACT THE LOCATION AND SURVEYS UNIT.
2. PROJECT CONTROL WAS ESTABLISHED USING GNSS, THE GLOBAL NAVIGATION SATELLITE SYSTEM.

SURVEY CONTROL SHEET U-3609B
W/ EXISTING CENTERLINE ALIGNMENTS PRIOR TO CONSTRUCTION

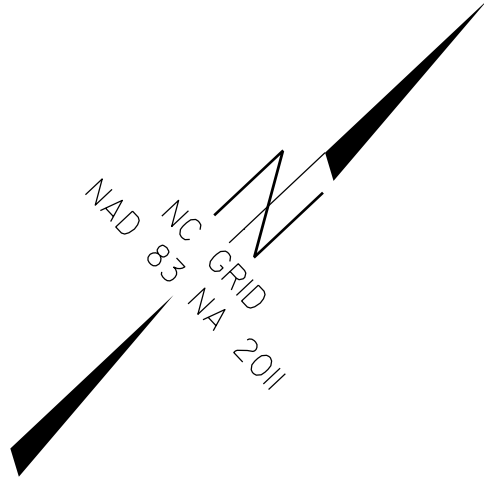

**SEE SHEETS RW02C-12, RW02C-13
FOR FURTHER
ALIGNMENT DETAILS**

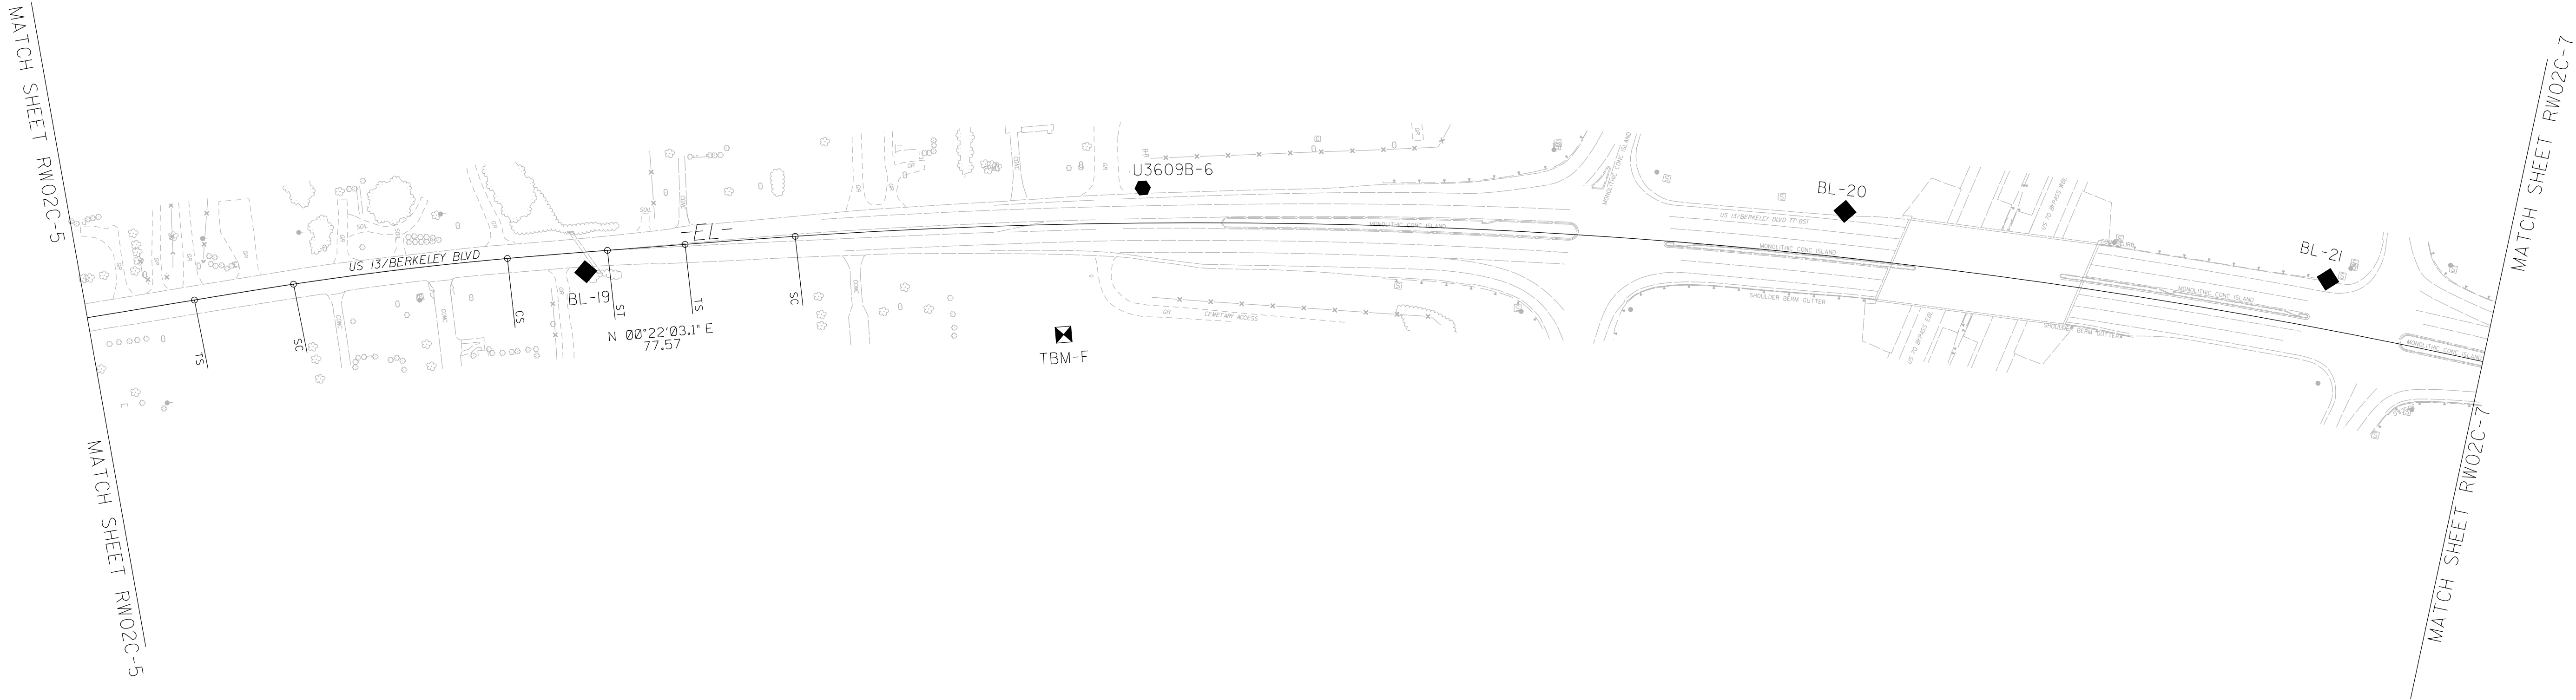

- NOTES:
1. IF FURTHER INFORMATION REGARDING PROJECT CONTROL IS NEEDED, PLEASE CONTACT THE LOCATION AND SURVEYS UNIT.
 2. PROJECT CONTROL WAS ESTABLISHED USING GNSS, THE GLOBAL NAVIGATION SATELLITE SYSTEM.

6/2/99

23 JUN 2020 15:20
23 JUN 2021 17:01
Projectress

23 JUN 2020 15:20
23 JUN 2021 17:01
Projectress


U3609B_1s.rw02c-8.dgn

U3609B_1s.rw02c-8.dgn

SURVEY CONTROL SHEET U-3609B

W/EXISTING CENTERLINE ALIGNMENTS PRIOR TO CONSTRUCTION


PROJECT REFERENCE NO.	SHEET NO.
U-3609B	RW02C-8
Location and Surveys	

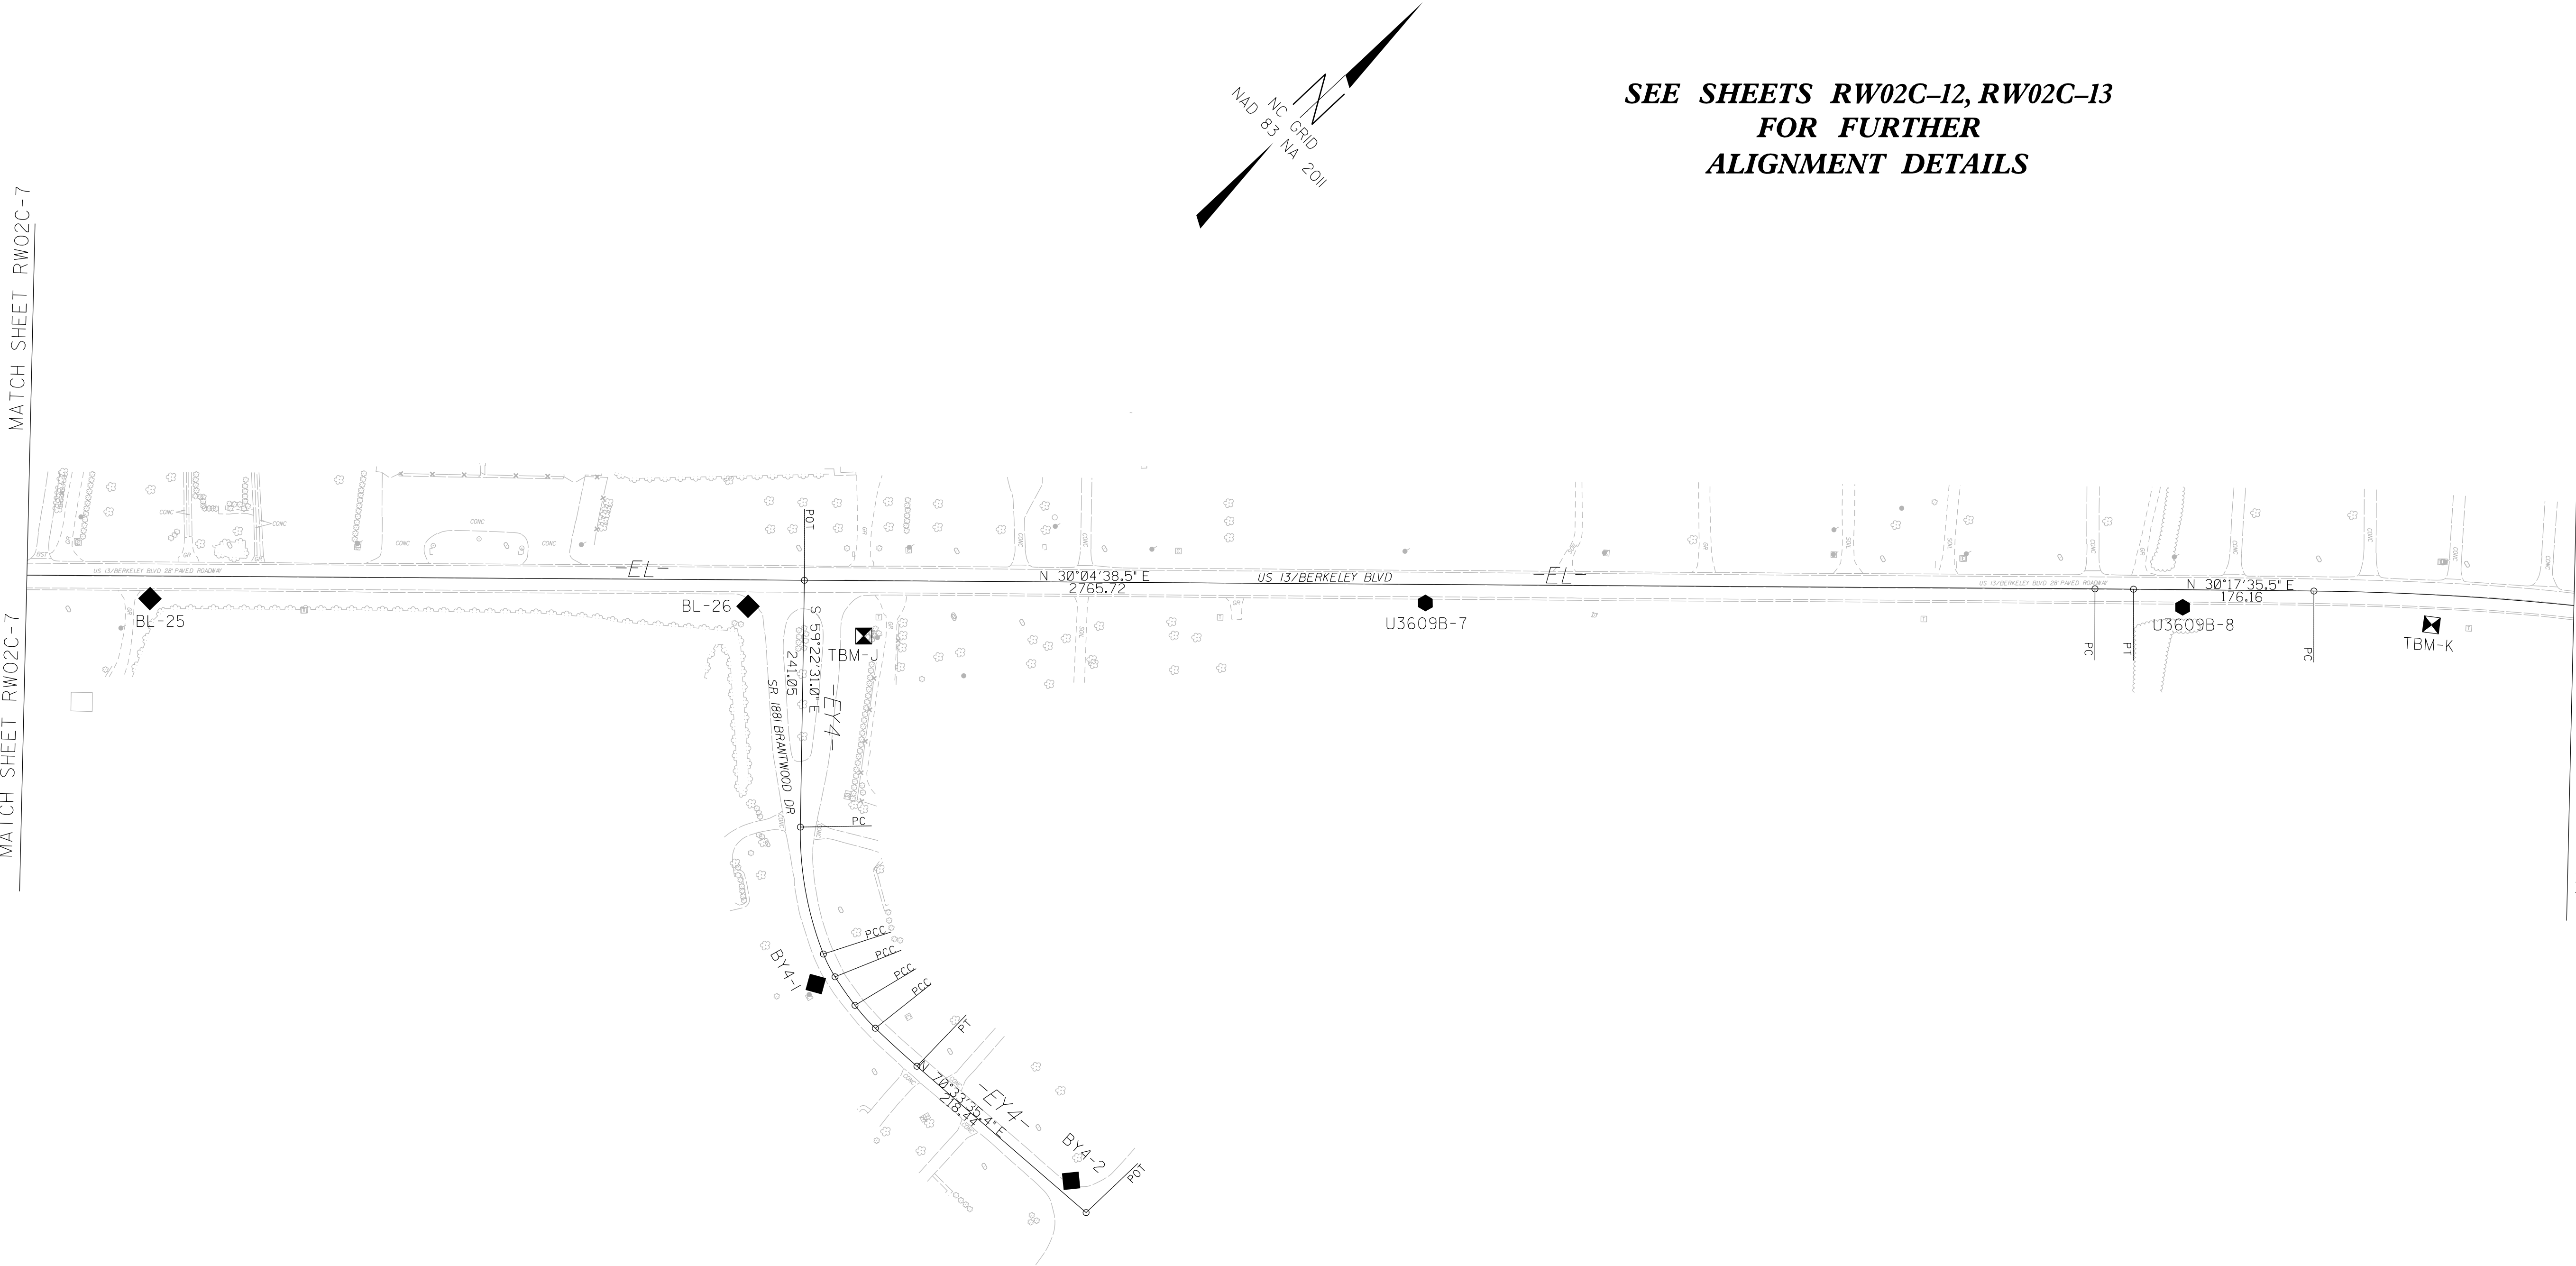

PROJECT REFERENCE NO.	SHEET NO.
U-3609B	RW02C-9
Location and Surveys	

SURVEY CONTROL SHEET U-3609B
W/ EXISTING CENTERLINE ALIGNMENTS PRIOR TO CONSTRUCTION


**SEE SHEETS RW02C-12, RW02C-13
FOR FURTHER
ALIGNMENT DETAILS**

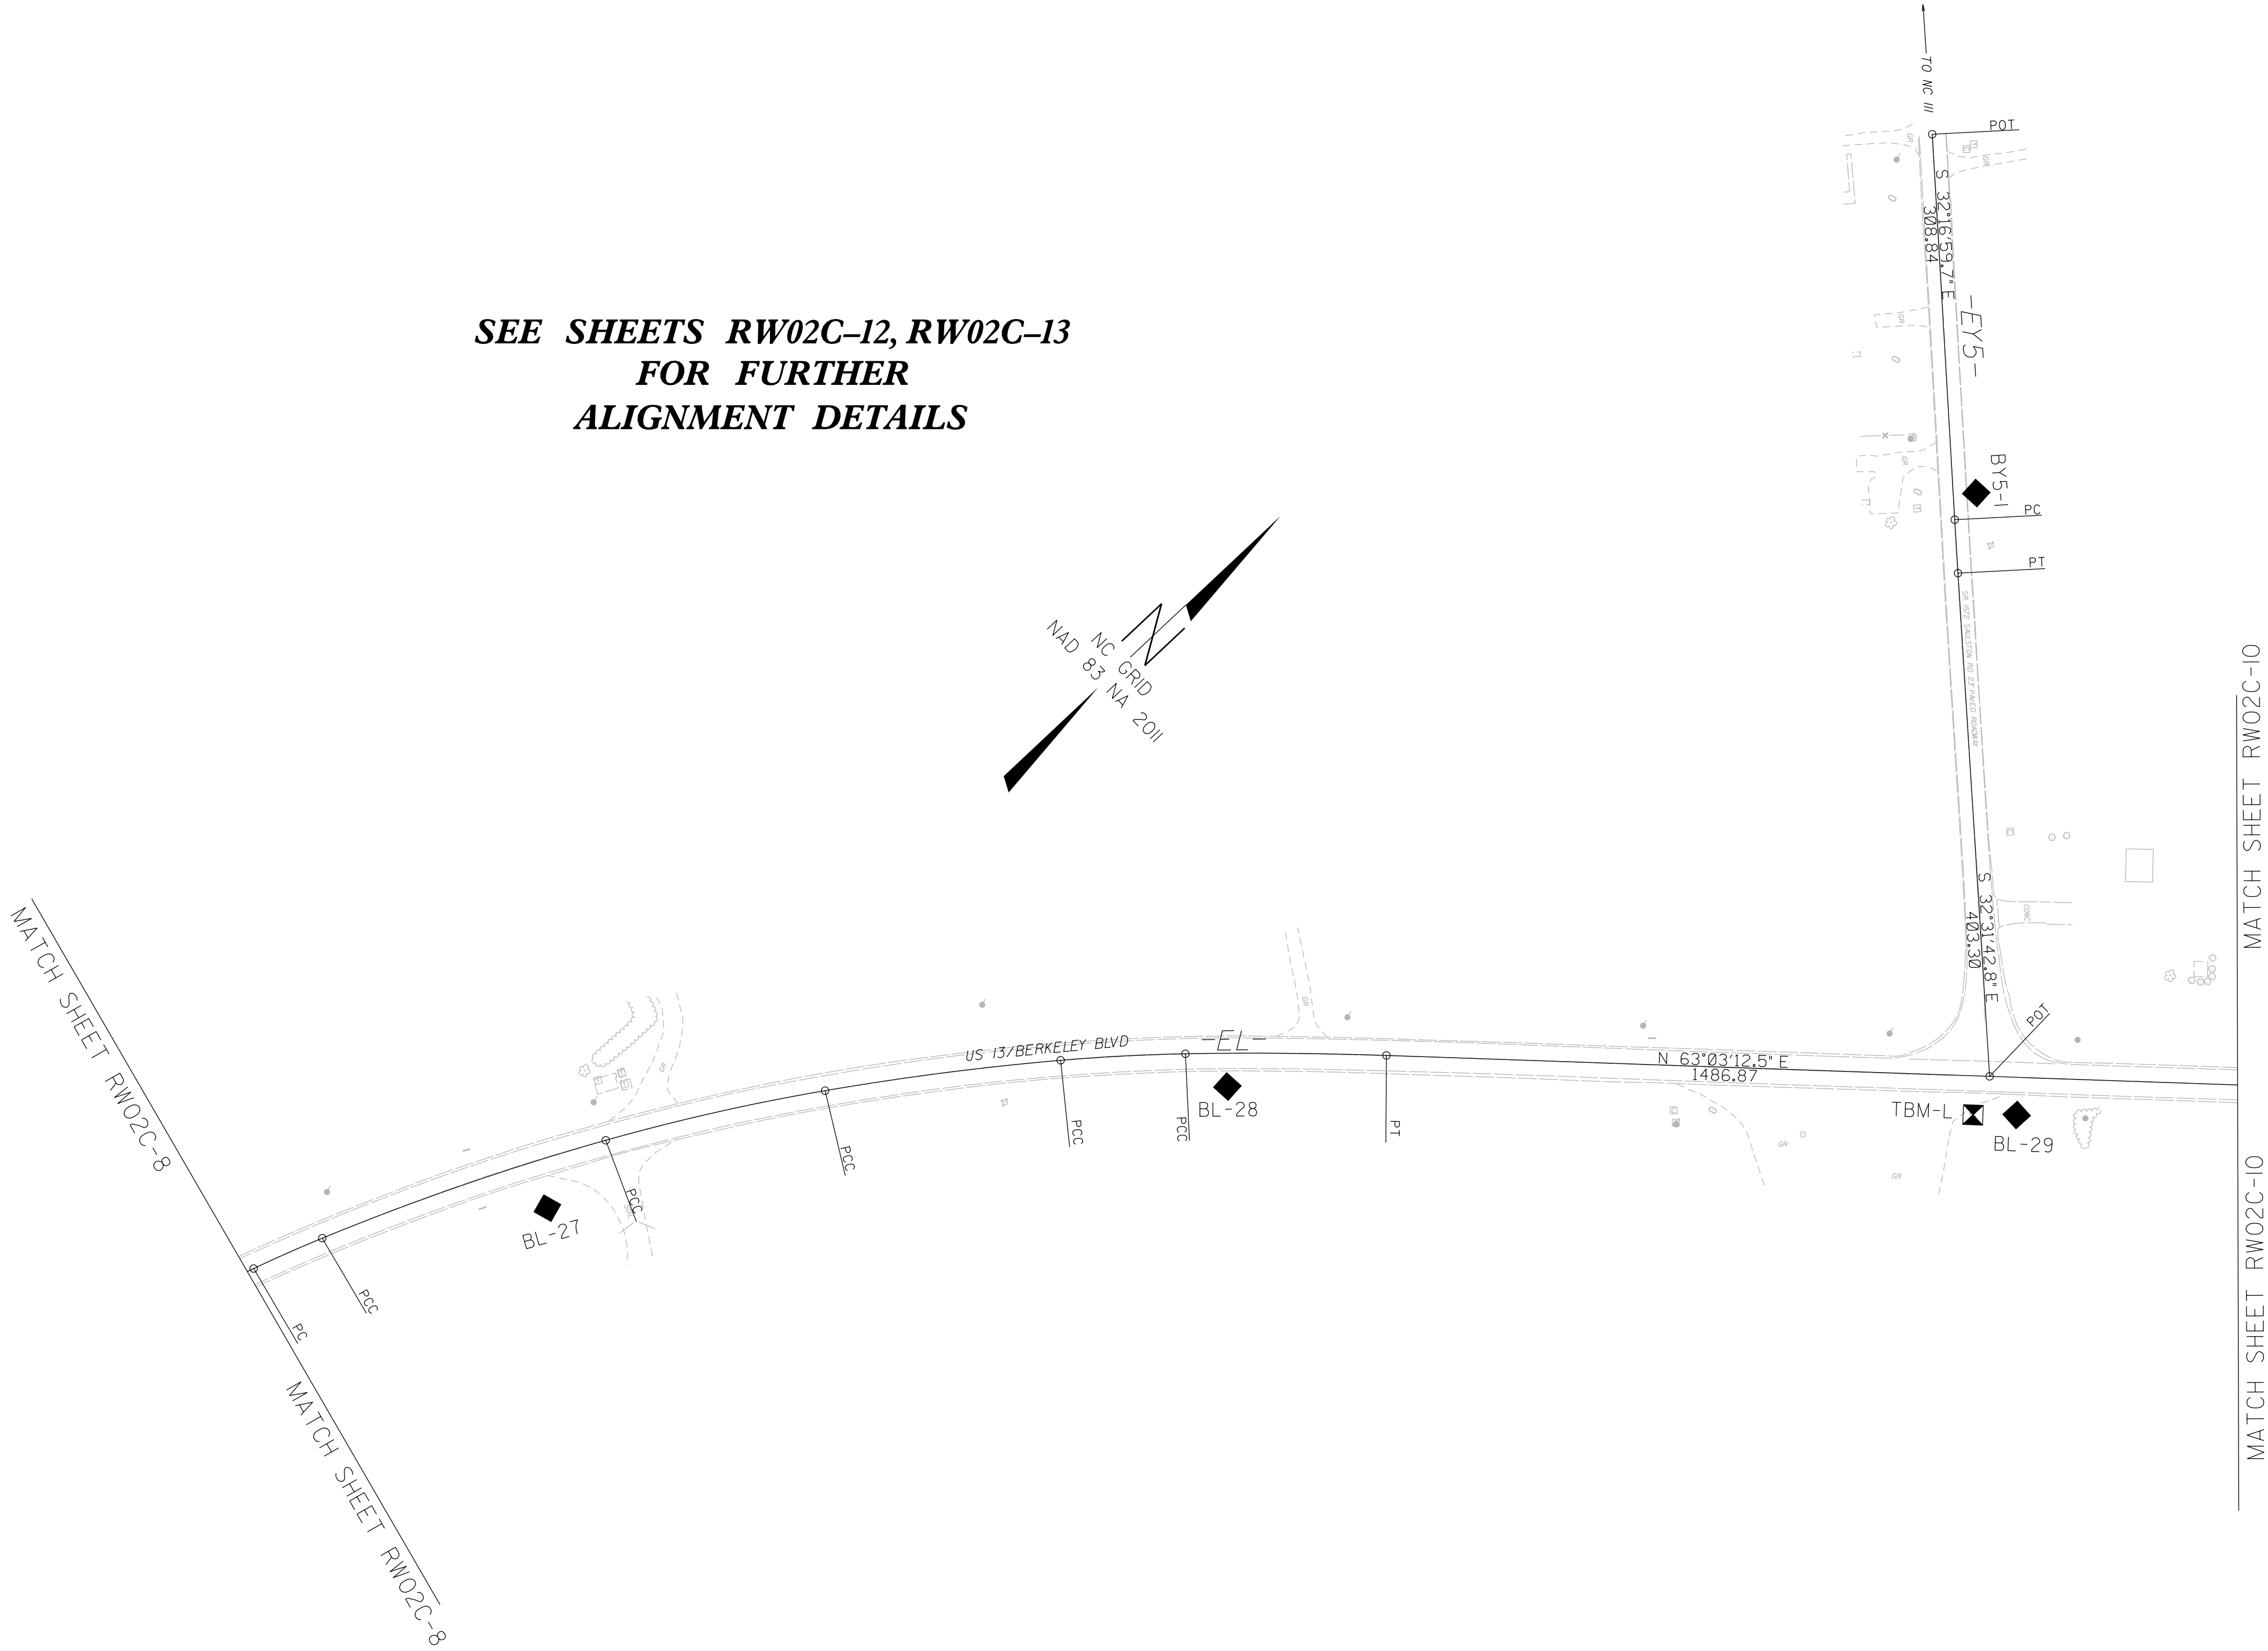

- NOTES:
- 1. IF FURTHER INFORMATION REGARDING PROJECT CONTROL IS NEEDED, PLEASE CONTACT THE LOCATION AND SURVEYS UNIT.
 - 2. PROJECT CONTROL WAS ESTABLISHED USING GNSS, THE GLOBAL NAVIGATION SATELLITE SYSTEM.

PROJECT REFERENCE NO.	SHEET NO.
U-3609B	RW02C-10
Location and Surveys	

SURVEY CONTROL SHEET U-3609B
W/ EXISTING CENTERLINE ALIGNMENTS PRIOR TO CONSTRUCTION

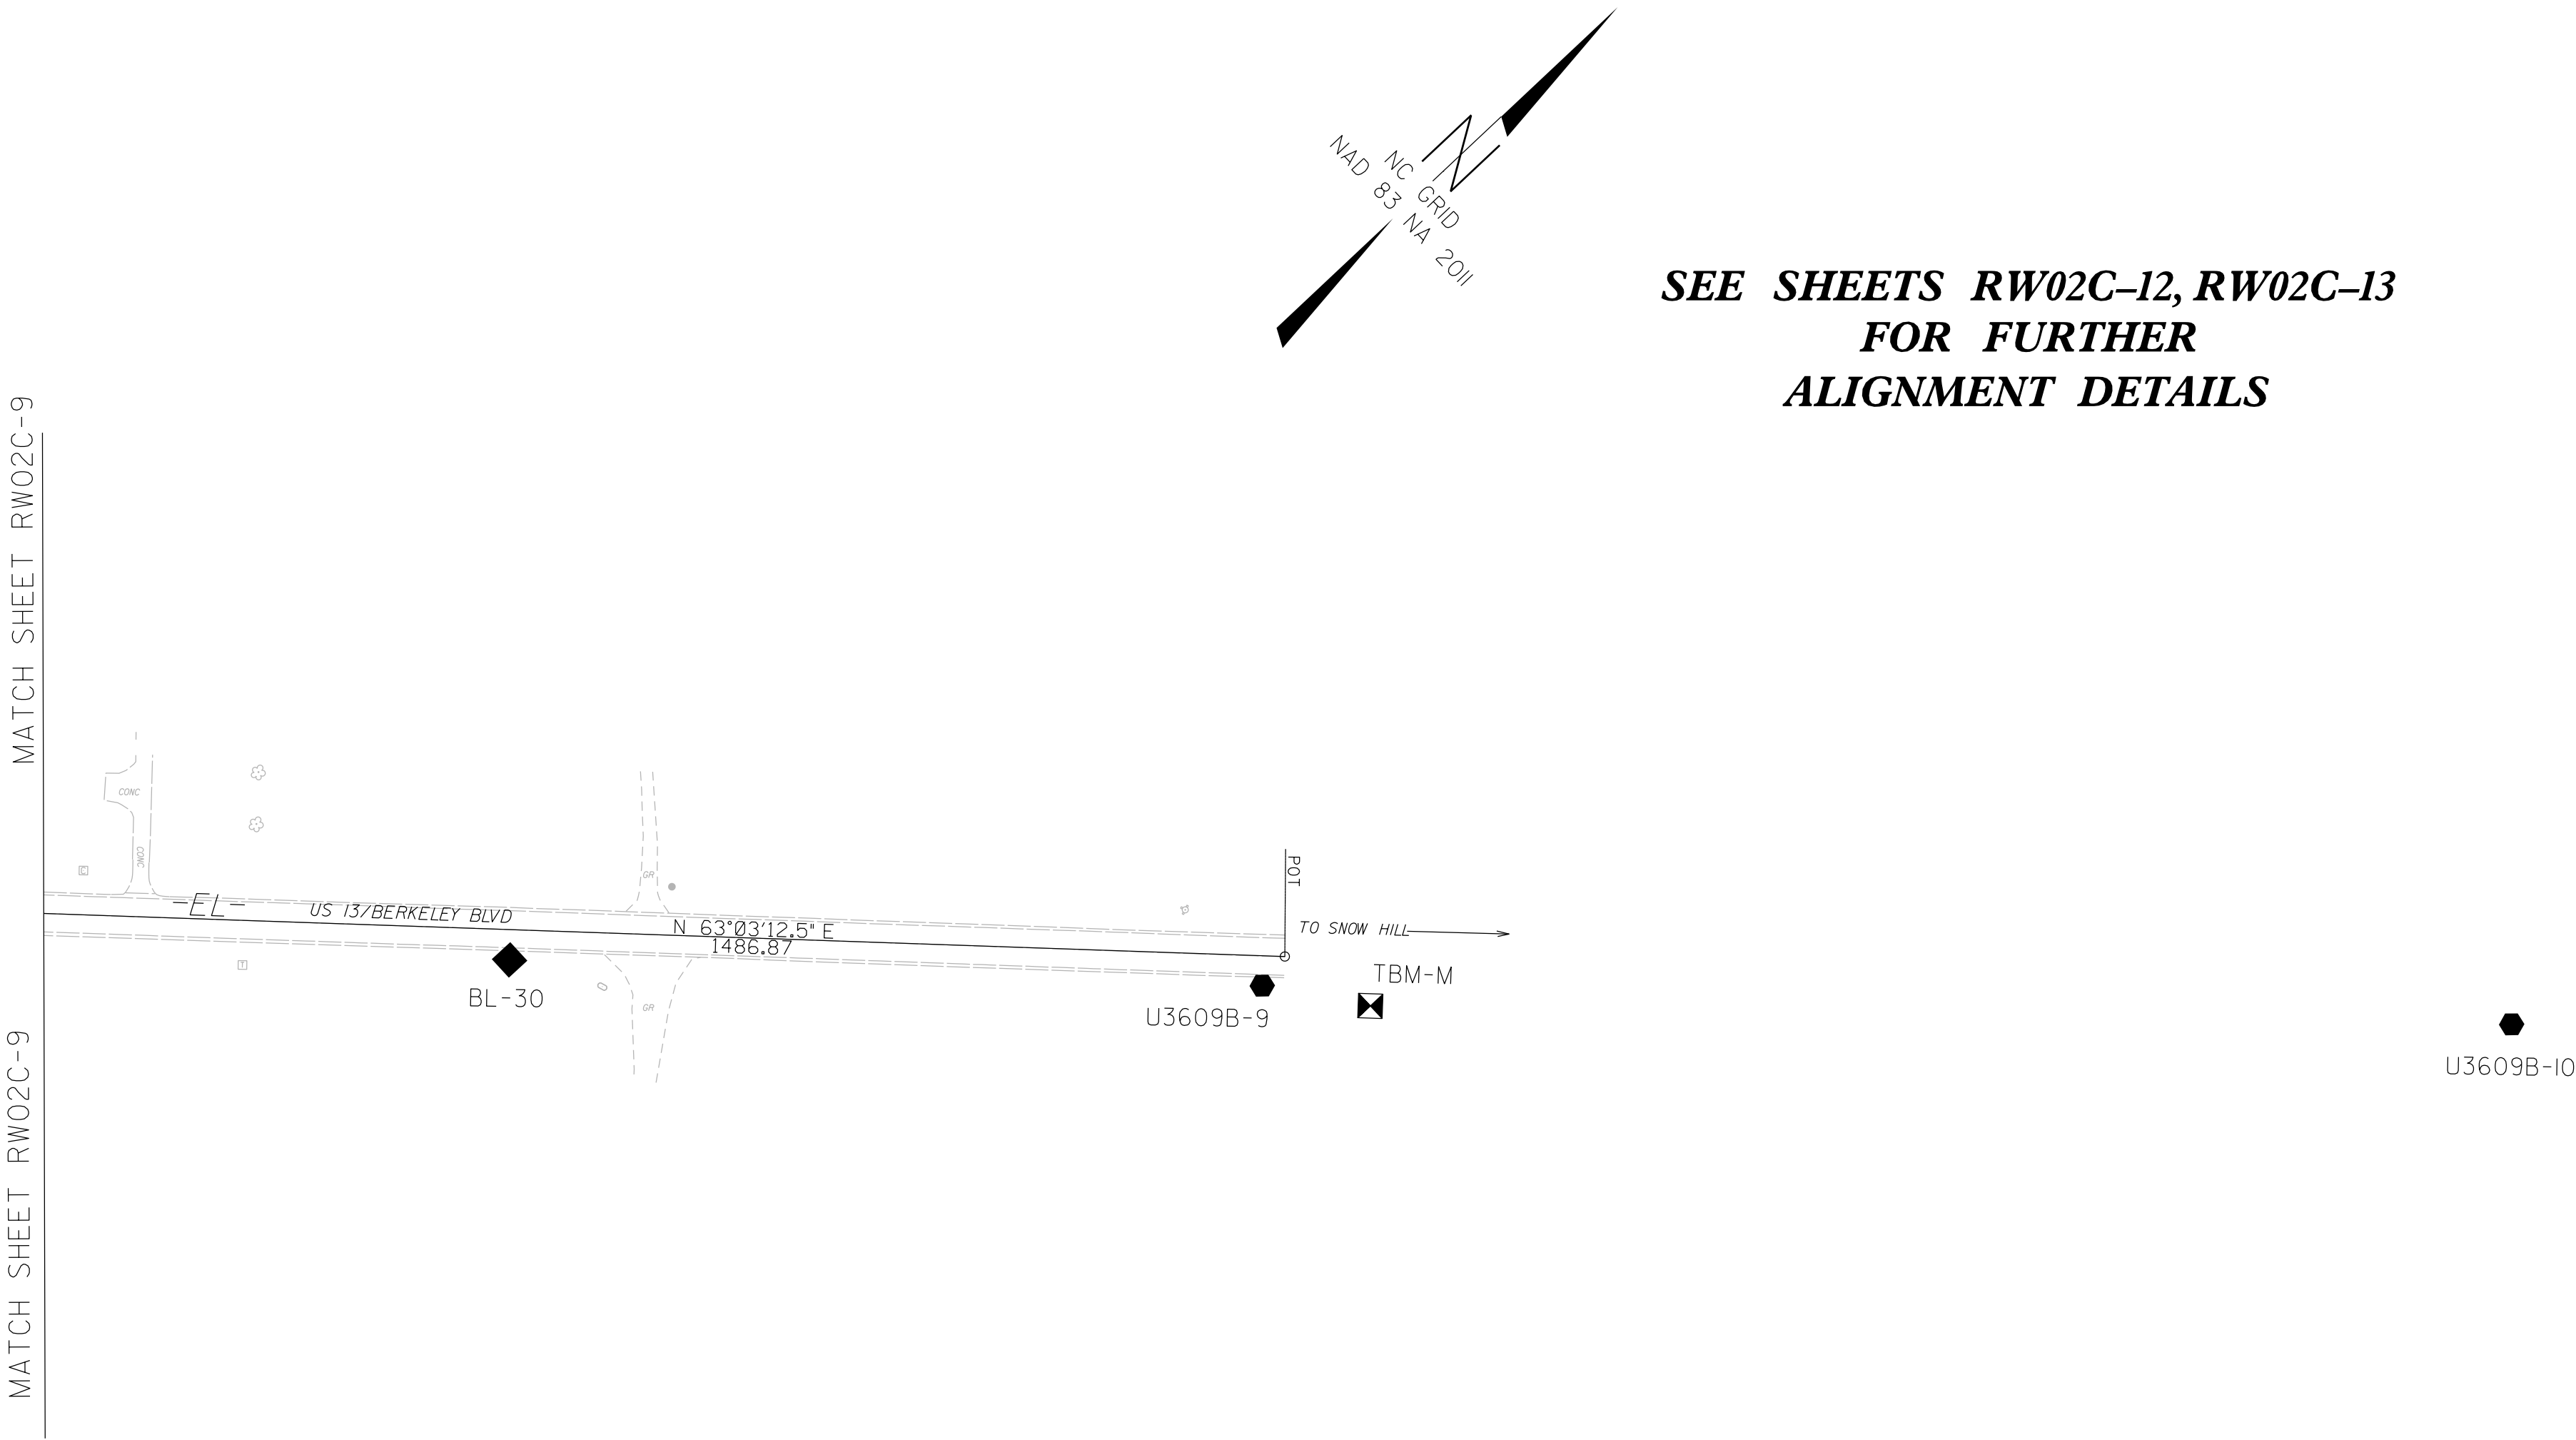

- NOTES:
- IF FURTHER INFORMATION REGARDING PROJECT CONTROL IS NEEDED, PLEASE CONTACT THE LOCATION AND SURVEYS UNIT.
 - PROJECT CONTROL WAS ESTABLISHED USING GNSS, THE GLOBAL NAVIGATION SATELLITE SYSTEM.

SURVEY CONTROL SHEET U-3609B
W/EXISTING CENTERLINE ALIGNMENTS PRIOR TO CONSTRUCTION

EL	POINT	N	E	BEARING	DIST	DELTA	D	L	T	R	DELTA S	Ls	LT	ST
POT	LINE	598371.444	2322117.918	N 50°46'19.2" E	3518.78									
PC	CURVE	600596.746	2324843.688	N 50°39'49.2" E	37.82	00°13'00.0(LT)	00°34'22.6"	37.82	18.91	10000.00				
PT	LINE	600620.716	2324872.936	N 50°33'19.2" E	422.18									
PC	CURVE	600888.942	2325198.962	N 50°39'11.6" E	34.17	00°11'44.8(RT)	00°34'22.6"	34.17	17.09	10000.00				
PT	LINE	600910.607	2325225.386	N 50°45'04.0" E	2073.75									
PC	CURVE	602222.646	2326831.307	N 47°44'51.4" E	361.54	06°00'25.4(LT)	01°39'38.7"	361.71	181.02	3450.00				
PT	LINE	602465.746	2327098.917	N 44°44'38.7" E	496.32									
PC	CURVE	602818.262	2327448.297	N 44°49'01.4" E	50.95	00°08'45.5(RT)	00°17'11.3"	50.95	25.48	20000.00				
PT	LINE	602854.405	2327484.210	N 44°53'24.1" E	560.79									
PC	CURVE	603251.706	2327879.989	N 44°22'48.0" E	53.41	01°01'12.3(LT)	01°54'35.5"	53.41	26.71	3000.00				
PT	LINE	603289.879	2327917.345	N 43°52'11.9" E	104.52									
PC	CURVE	603365.233	2327989.783	N 41°34'41.3" E	99.97	04°35'01.2(LT)	04°35'01.2"	100.00	50.03	1250.00				
PCC	CURVE	603440.018	2328056.130	N 35°50'54.8" E	209.87	06°52'31.8(LT)	03°16'26.6"	210.00	105.13	1750.00				
PCC	CURVE	603610.135	2328179.041	N 27°10'29.1" E	296.88	10°28'19.6(LT)	03°31'21.0"	297.29	149.06	1626.57				
PC	CURVE	603874.244	2328314.628	N 18°06'58.1" E	200.00	07°38'42.4(LT)	03°49'11.0"	200.15	100.22	1500.00				
PCC	CURVE	604064.330	2328376.817	N 09°44'28.8" E	289.69	09°06'16.3(LT)	03°08'22.2"	290.00	145.31	1825.00				
PCC	CURVE	604349.848	2328425.833	N 03°06'20.1" E	79.98	04°10'01.1(LT)	05°12'31.3"	80.00	40.02	1100.00				
PCC	CURVE	604429.713	2328430.166	N 00°53'16.0" W	149.97	03°49'11.0(LT)	02°32'47.3"	150.00	75.03	2250.00				
PCC	CURVE	604579.667	2328427.843	N 03°42'45.5" W	76.25	01°49'48.2(LT)	02°24'00.0"	76.25	38.13	2387.32				
PT	LINE	604655.755	2328422.905	N 04°37'39.6" W	293.35									
TS	SPIRAL	604948.153	2328399.237	N 04°21'47.1" W	100.00									
CS	CURVE	605047.862	2328391.630	N 02°07'48.3" W	214.61	03°24'27.4(RT)	01°35'15.3"	214.64	107.35	3609.00			66.67	33.33
CS	SPIRAL	605262.324	2328383.653	N 00°06'10.5" E	100.00									
ST	LINE	605362.323	2328383.833	N 00°22'03.1" E	77.57								66.67	33.33
TS	SPIRAL	605439.887	2328384.330	N 00°32'34.3" E	109.99									
CS	CURVE	605549.871	2328385.372	N 15°07'39.8" E	2945.70	28°28'05.9(RT)	00°57'23.5"	2976.23	1519.50	5990.00			73.33	36.66
CS	SPIRAL	608393.497	2329154.118	N 29°42'45.3" E	110.00									
ST	LINE	608489.034	2329208.639	N 29°53'16.7" E	147.68								73.33	36.67
PC	CURVE	608617.072	2329282.228	N 29°58'57.6" E	49.59	00°11'21.9(RT)	00°22'55.1"	49.59	24.79	15000.00				
PT	LINE	608660.023	2329307.008	N 30°04'38.5" E	2765.72									
PC	CURVE	611053.334	2330693.099	N 30°11'07.0" E	37.67	00°12'57.0(RT)	00°34'22.6"	37.67	18.84	10000.00				
PT	LINE	611085.897	2330712.040	N 30°17'35.5" E	176.16									
PC	CURVE	611238.007	2330800.902	N 32°57'12.1" E	259.91	05°19'13.2(RT)	02°02'46.6"	260.00	130.09	2800.00				
PCC	CURVE	611456.098	2330942.280	N 37°10'34.1" E	59.99	03°07'30.8(RT)	05°12'31.3"	60.00	30.01	1100.00				
PCC	CURVE	611503.899	2330978.531	N 42°00'46.1" E	239.87	06°32'53.1(RT)	02°43'42.1"	240.00	120.13	2100.00				
PCC	CURVE	611682.121	2331139.075	N 48°19'12.5" E	179.92	06°03'59.8(RT)	03°22'13.2"	180.00	90.08	1700.00				
PCC	CURVE	611801.759	2331273.449	N 53°43'12.1" E	189.95	04°43'59.3(RT)	02°29'28.0"	190.00	95.05	2300.00				
PCC	CURVE	611914.157	2331426.572	N 58°03'44.3" E	99.98	03°57'05.2(RT)	03°57'05.2"	100.00	50.02	1450.00				
PCC	CURVE	611967.046	2331511.417	N 61°32'44.7" E	160.80	03°00'55.6(RT)	01°52'30.1"	160.82	80.43	3055.71				
PT	LINE	612043.661	2331652.794	N 63°03'12.5" E	1486.87									
POT	LINE	612717.449	2332978.233											

NOTES:

I. IF FURTHER INFORMATION REGARDING PROJECT CONTROL IS NEEDED, PLEASE CONTACT THE LOCATION AND SURVEYS UNIT.

2. PROJECT CONTROL WAS ESTABLISHED USING GNSS, THE GLOBAL NAVIGATION SATELLITE SYSTEM.

SURVEY CONTROL SHEET U-3609B
W/EXISTING CENTERLINE ALIGNMENTS PRIOR TO CONSTRUCTION

PROJECT REFERENCE NO.	SHEET NO.
U-3609B	RW02C-13
Location and Surveys	

EY1 POINT	N	E	BEARING	DIST	DELTA	D	L	T	R
POT	602002.510	2326403.845							
LINE			S 68°33'01.8" E	110.90					
PC	601961.956	2326507.064	S 66°09'45.6" E	41.66	04°46'32.4"(RT)	11°27'33.0"	41.68	20.85	500.00
CURVE	601945.118	2326545.174	S 63°46'29.4" E	274.91					
PT									
LINE									
PC	601823.635	2326791.787	S 67°24'29.6" E	129.91	07°16'00.4"(LT)	05°35'23.4"	130.00	65.09	1025.00
CURVE	601773.727	2326911.731	S 78°28'57.4" E	199.44	14°52'55.3"(LT)	07°26'27.6"	200.00	100.57	770.00
PCC	601733.906	2327107.153	N 88°20'48.5" E	99.83	11°27'33.0"(LT)	11°27'33.0"	100.00	50.17	500.00
CURVE	601736.786	2327206.945	N 80°42'47.8" E	125.81	03°48'28.4"(LT)	03°01'34.3"	125.83	62.94	1893.33
PCC	601757.088	2327331.104	N 78°48'33.5" E	201.35					
CURVE									
PT									
LINE									
POT	601796.166	2327528.628							

EY2 POINT	N	E	BEARING	DIST	DELTA	D	L	T	R
POT	603136.308	2327765.033							
LINE			S 18°47'06.4" W	217.29					
PC	602930.593	2327695.062	S 15°51'51.6" W	145.84	05°50'29.7"(LT)	04°00'13.1"	145.91	73.02	1431.09
CURVE	602790.305	2327655.194	S 11°37'16.7" W	119.99	02°38'39.9"(LT)	02°12'13.3"	120.00	60.01	2600.00
PCC	602672.775	2327631.023	S 08°36'05.2" W	119.98	03°23'43.1"(LT)	02°49'45.9"	120.00	60.02	2025.00
CURVE	602554.142	2327613.078	S 06°36'28.0" W	155.00	00°35'31.4"(LT)	00°22'55.1"	155.00	77.50	15000.00
PCC	602400.173	2327595.242	S 06°18'42.3" W	519.75					
CURVE									
PT									
LINE									
PC	601883.568	2327538.101	S 05°53'58.5" W	287.73	00°49'27.5"(LT)	00°17'11.3"	287.73	143.87	20000.00
CURVE	601597.361	2327508.527	S 05°29'14.8" W	358.04					
PCC	601240.961	2327474.288	S 05°37'10.8" W	50.77	00°15'51.9"(RT)	00°31'15.1"	50.77	25.38	11000.00
CURVE	601190.440	2327469.317	S 05°45'06.7" W	469.62					
PCC	600723.187	2327422.252							
CURVE									
PT									
LINE									
POT									

EY3 POINT	N	E	BEARING	DIST	DELTA	D	L	T	R
POT	603992.254	2328356.525							
LINE			N 60°59'34.4" E	532.05					
PC	604250.256	2328821.838	N 61°04'04.8" E	49.82	00°09'00.9"(RT)	00°18'05.6"	49.82	24.91	19000.00
CURVE	604274.359	2328865.442	N 61°08'35.3" E	994.42					
PT									
LINE									
POT	604754.289	2329736.382							

EY4 POINT	N	E	BEARING	DIST	DELTA	D	L	T	R
POT	609962.650	2330061.428							
LINE			S 59°22'31.0" E	241.05					
PC	609839.857	2330268.856	S 70°35'26.3" E	126.00	22°25'50.4"(LT)	17°41'21.5"	126.80	64.22	323.90
CURVE	609797.986	2330387.691	S 87°18'54.6" E	24.96	11°01'06.3"(LT)	44°04'25.2"	25.00	12.54	130.00
PCC	609796.817	2330412.625	N 84°44'26.0" E	33.99	04°52'12.5"(LT)	14°19'26.2"	34.00	17.01	400.00
CURVE	609799.933	2330446.472	N 78°00'29.9" E	29.97	08°35'39.7"(LT)	28°38'52.4"	30.00	15.03	200.00
PCC	609806.160	2330475.790	N 72°08'07.7" E	54.99	03°09'04.6"(LT)	05°43'46.5"	55.00	27.51	1000.00
CURVE	609823.030	2330528.131	N 70°33'35.4" E	218.44					
PCC	609895.732	2330734.118							
CURVE									
PT									
LINE									
POT									

EY5 POINT	N	E	BEARING	DIST	DELTA	D	L	T	R
POT	612899.707	2331678.385							
LINE			S 32°16'59.7" E	308.84					
PC	612638.606	2331843.340	S 32°24'21.2" E	42.81	00°14'43.1"(LT)	00°34'22.6"	42.81	21.41	10000.00
CURVE	612602.459	2331866.284	S 32°31'42.8" E	403.30					
PT									
LINE									
POT	612262.430	2332083.145							

NOTES:

1. IF FURTHER INFORMATION REGARDING PROJECT CONTROL IS NEEDED, PLEASE CONTACT THE LOCATION AND SURVEYS UNIT.

2. PROJECT CONTROL WAS ESTABLISHED USING GNSS, THE GLOBAL NAVIGATION SATELLITE SYSTEM.

REVISIONS

PROPOSED ALIGNMENT CONTROL SHEET

PROJECT REFERENCE NO.	SHEET NO.
U3609B	RW02D-1
Location and Surveys	
JoynerKeeny, PLLC 1051 N. Winstead Avenue Rocky Mount, NC 27804 252-977-3124 North Carolina Firm Number P-0551	

L			
TYPE	STATION	NORTH	EAST
POT	10-00.00	597818.2687	2321440.3347
PC	79-77.75	602231.0542	2326845.5508
PT	86-07.03	602658.9417	2327306.3793
PC	96-71.77	603431.6199	2328038.9440
PT	108-68.71	604525.9151	2328433.4633
PC	114-01.09	605057.1180	2328397.9703
PT	150-75.72	608570.7058	2329257.8523
PC	154-59.91	608898.8897	2329457.5959
PT	159-13.63	609289.1110	2329689.8729
PC	180-95.34	611178.0220	2330780.7907
PT	194-38.43	612089.1288	2331742.2357
POT	208-01.05	612706.6142	2332956.9200

Y1			
TYPE	STATION	NORTH	EAST
POT	10+00.00	598426.4068	2320957.4492
PC	18+01.83	598206.5954	2321728.5598
PT	21+76.85	598110.5739	2322091.0566
POT	24+50.00	598045.5945	2322356.3662

Y3			
TYPE	STATION	NORTH	EAST
POT	10+00.00	598653.6713	2321989.3103
POT	13+00.00	598418.0703	2322175.0310

Y4			
TYPE	STATION	NORTH	EAST
POT	10+00.00	599321.4440	2322807.1982
POT	13+00.00	599089.7522	2322997.7734

Y5			
TYPE	STATION	NORTH	EAST
POT	10+00.00	599171.1441	2323097.4702
POT	13+00.00	598938.5516	2323286.9451

Y6			
TYPE	STATION	NORTH	EAST
POT	10+00.00	599544.5104	2323554.8062
POT	13+00.00	599312.5463	2323745.0498

Y7			
TYPE	STATION	NORTH	EAST
POT	10+00.00	599919.9624	2323540.3195
POT	13+00.00	599687.5717	2323730.0418

Y8			
TYPE	STATION	NORTH	EAST
POT	10+00.00	600758.2064	2324567.0843
POT	13+00.00	600526.1288	2324757.1895

Y9A			
TYPE	STATION	NORTH	EAST
POT	10+00.00	600953.0187	2325280.0865
POT	11+00.00	600864.5790	2325326.7600

Y9B			
TYPE	STATION	NORTH	EAST
POT	10.00.00	600997.7083	2325334.8267
POT	11.15.00	600892.5235	2325381.3151

Y10			
TYPE	STATION	NORTH	EAST
POT	10-00.00	602107.5342	2326136.5347
PC	10-35.99	602094.3751	2326170.0276
PT	13-56.12	601971.2790	2326465.5309
POT	14-00.00	601953.5871	2326505.6816

Y11			
TYPE	STATION	NORTH	EAST
POT	10-00.00	601953.5871	2326505.6816
PC	11-64.65	601887.1954	2326656.3527
PCC	21-95.50	601167.7640	2327359.5082
PCC	26-45.74	600726.6862	2327422.5773
PT	26-89.96	600682.7341	2327417.7597
POT	29-00.00	600473.9678	2327394.6522

Y12			
TYPE	STATION	NORTH	EAST
POT	10-00.00	601605.2017	2327067.7902
PC	10-55.60	601642.1037	2327109.3847
PT	13-12.84	601755.0820	2327337.1294
POT	15-07.69	601792.8989	2327528.2817

Y13			
TYPE	STATION	NORTH	EAST
POT	10-00.00	603045.5051	2327732.7338
PC	11-03.21	602947.5588	2327700.2037
PT	15-24.21	602537.0480	2327610.3817
PC	21-81.67	601883.5685	2327538.1014
PT	24-69.41	601597.3606	2327508.5267
PC	28-27.45	601240.9614	2327474.2882
PT	28-78.21	601190.4398	2327469.3170
POT	29-70.00	601099.1132	2327460.1179

Y14			
TYPE	STATION	NORTH	EAST
POT	10+00.00	603998.2296	2328165.8789
POT	11+94.57	603936.5229	2328350.4058

Y15			
TYPE	STATION	NORTH	EAST
POT	10-00.00	604529.7730	2328433.2056
PC	15-47.23	604457.7515	2328975.6735
PT	18-96.83	604521.2619	2329313.5027
POT	23-79.66	604754.2887	2329736.3819

Y17			
TYPE	STATION	NORTH	EAST
POT	10-00.00	608182.7390	2328291.1431
PC	12-27.17	608153.5646	2328516.4298
PT	15-09.42	608066.5959	2328868.3117
POT	16-94.46	608030.3517	2328965.8393

Y18A			
TYPE	STATION	NORTH	EAST
POT	10.00.00	609928.0382	2330058.3482
POT	11.30.00	609870.4615	2330174.9026

Y18B			
TYPE	STATION	NORTH	EAST
POT	10+00.00	609984.0750	2330090.7353
POT	11+20.00	609913.3835	2330187.7029

Y19			
TYPE	STATION	NORTH	EAST
POT	10+00.00	612599.6796	2331868.0569
POT	14+00.00	612262.4302	2332083.1449

NOTES:

1. PROJECT CONTROL WAS ESTABLISHED USING GNSS, THE GLOBAL NAVIGATION SATELLITE SYSTEM.
2. THE PROPOSED ALIGNMENT CONTROL DATA FOR THIS PROJECT HAS BEEN COMPILED FROM VARIOUS SOURCES. IF FURTHER INFORMATINO REGARDING PROJECT CONTROL IS NEEDED, PLEASE CONTACT THE LOCATION AND SURVEYS UNIT.

REVISIONS

23-NOV-2025 11:27
25-CAR-2017-1701310-NCDOT
-Poythress AT JKA-021
U-3609B ROW STAKING NO 6\SURVEY\DCN\WORK\RM\DOT\251029-With Revised Stationing\U3609ba.ls.rw03e-1.dgn

ROW MARKER IRON PIN AND CAP-E				
ALIGN	STATION	OFFSET	NORTH	EAST
L	16+05.00	-41.92	598233.3448	2321882.4815
L	17+05.00	45.00	598229.2576	2322014.9111
L	19+00.00	-42.02	598419.9829	2322110.9355
L	20+10.00	-43.00	598490.3100	2322195.5231
L	21+95.00	45.00	598539.1375	2322394.4826
L	21+95.00	-43.00	598607.3054	2322338.8307
L	23+45.00	47.00	598632.4494	2322511.9428
L	23+45.00	-47.00	598705.2651	2322452.4964
L	29+35.00	-47.00	599078.3857	2322909.5315
L	30+45.00	47.00	599075.1348	2323054.1877
L	30+80.00	-47.00	599170.0849	2323021.8536
L	32+20.00	47.00	599185.8062	2323189.7489
L	36+70.00	47.00	599470.3897	2323538.3350
L	38+00.00	47.00	599552.6027	2323639.0376
L	38+95.00	-47.00	599685.4972	2323653.1817
L	40+00.00	-47.00	599751.9000	2323734.5184
L	43+70.00	-47.00	599985.8909	2324021.1336
L	45+28.00	-62.00	600097.4309	2324134.0399
L	45+44.00	-47.00	600095.9299	2324155.9202
L	45+50.00	47.00	600026.9086	2324220.0143
L	45+70.00	65.00	600025.6133	2324246.8904
L	47+40.00	47.00	600147.0661	2324367.1951
L	52+30.00	-47.00	600529.7616	2324687.3202
L	53+45.00	-47.00	600602.4885	2324776.4033
L	54+45.00	-85.00	600695.1655	2324829.8354
L	54+45.00	-47.00	600665.7293	2324853.8669
L	54+50.00	105.00	600551.1467	2324953.8661
L	54+50.00	47.00	600596.0756	2324917.1864
L	55+95.00	105.00	600642.8459	2325066.1882
L	55+95.00	47.00	600687.7747	2325029.5086
L	56+15.00	-47.00	600773.2386	2324985.5550
L	56+15.00	-85.00	600802.6748	2324961.5235
L	57+56.00	-47.00	600862.4081	2325094.7786
L	58+65.00	47.00	600858.5248	2325238.6602
L	59+34.00	-100.00	601016.0324	2325199.1461
L	59+72.00	-47.00	600999.0082	2325262.0999
L	60+70.00	47.00	600988.1684	2325397.4605
L	64+70.00	80.00	601215.5686	2325728.1842
L	64+70.00	47.00	601241.1316	2325707.3148
L	66+20.00	47.00	601335.9927	2325823.5101
L	66+20.00	80.00	601310.4298	2325844.3796
L	67+47.03	-47.00	601489.1430	2325862.4655
L	68+27.48	-52.05	601543.9353	2325921.5894
L	68+45.00	47.00	601478.2845	2325997.8031
L	69+10.00	-60.00	601602.2770	2325980.4868
L	69+20.00	48.00	601524.9404	2326056.5332
L	70+15.00	-52.16	601662.6036	2326066.7842
L	70+15.00	-60.00	601668.6798	2326061.8235
L	72+46.99	-48.00	601806.0979	2326249.1219
L	73+90.00	-48.00	601896.5371	2326359.9008
L	74+75.94	48.00	601876.5208	2326487.1837
L	76+17.95	-48.00	602040.6936	2326536.4779
L	76+64.94	48.00	601996.0466	2326633.5906
L	79+77.75	-48.00	602268.2367	2326815.1952
L	79+77.75	48.00	602193.8717	2326875.9064
L	86+07.03	-48.00	602691.9666	2327271.5461
L	86+07.03	48.00	602625.9168	2327341.2126
L	87+00.00	-48.00	602759.4364	2327335.5132
L	89+00.00	48.00	602838.5252	2327542.7835
L	89+15.00	-97.00	602949.1733	2327447.8783
L	89+50.00	-87.73	602968.1945	2327478.6863
L	91+00.00	-48.00	603049.7136	2327610.7207
L	92+46.00	48.00	603089.6164	2327780.8393
L	96+71.77	48.00	603398.5950	2328073.7773
L	96+71.77	-48.00	603464.6447	2328004.1107
L	101+55.00	-48.00	603850.5413	2328263.6793
L	103+38.00	-48.00	604015.8815	2328326.3657
L	103+43.51	48.00	603993.0155	2328419.7650
L	108+07.71	-48.00	604463.8010	2328388.2634
L	108+07.71	-65.00	604463.3840	2328371.2660
L	109+45.00	-48.00	604463.3840	2328380.4840
L	109+45.00	-65.00	604597.7050	2328363.5220
L	111+59.63	48.00	604819.3897	2328461.9615
L	114+01.09	48.00	605060.3181	2328445.8635
L	114+01.09	-48.00	605053.9180	2328350.0771
L	116+99.93	48.00	605356.4742	2328433.4852
L	117+55.74	-48.00	605411.1053	2328336.8143

ROW MARKER IRON PIN AND CAP-E				
ALIGN	STATION	OFFSET	NORTH	EAST
Y1	18+70.09	-33.39	598220.2772	2321803.1985
Y1	21+05.00	-42.00	598168.6380	2322031.6164
Y1	22+62.00	-29.47	598118.9456	2322180.7747

ROW MARKER IRON PIN AND CAP-E				
ALIGN	STATION	OFFSET	NORTH	EAST
Y3	12+30.00	30.25	598454.3189	2322107.9420
Y3	12+30.00	-29.80	598491.4924	2322155.0995

ROW MARKER IRON PIN AND CAP-E				
ALIGN	STATION	OFFSET	NORTH	EAST
Y4	12+15.00	-33.44	599176.6430	2322969.6055
Y4	12+20.00	26.58	599134.6531	2322926.4271

ROW MARKER IRON PIN AND CAP-E				
ALIGN	STATION	OFFSET	NORTH	EAST
Y5	10+67.00	30.38	599100.0126	2323116.2344
Y5	10+77.00	-29.70	599130.2008	2323169.1256

ROW MARKER IRON PIN AND CAP-E				
ALIGN	STATION	OFFSET	NORTH	EAST
Y6	10+65.00	29.77	599475.3748	2323573.0092
Y6	10+65.00	-30.29	599513.4622	2323619.4492

ROW MARKER IRON PIN AND CAP-E				
ALIGN	STATION	OFFSET	NORTH	EAST
Y7	12+30.00	29.95	599722.8564	2323662.5739
Y7	12+35.00	-30.05	599756.9276	2323712.2141

ROW MARKER IRON PIN AND CAP-E				
ALIGN	STATION	OFFSET	NORTH	EAST
Y8	12+15.00	24.77	600576.1852	2324684.1614
Y8	12+39.00	-34.83	600595.3914	2324745.4818

ROW MARKER IRON PIN AND CAP-E				
ALIGN	STATION	OFFSET	NORTH	EAST
Y9A	10+85.00	22.46	600867.3618	2325299.8948

ROW MARKER IRON PIN AND CAP-E				
ALIGN	STATION	OFFSET	NORTH	EAST
Y9B	10+62.00	-28.86	600952.6650	2325386.2834

ROW MARKER IRON PIN AND CAP-E				
ALIGN	STATION	OFFSET	NORTH	EAST
Y10	10+90.00	-30.19	602102.4695	2326231.4642
Y10	10+90.00	29.82	602046.7757	2326209.1400
Y10	10+90.00	55.00	602023.3991	2326199.7698
Y10	12+00.00	-45.00	602074.3430	2326339.3716
Y10	12+67.00	55.00	601956.1756	2326362.1655
Y10	13+19.60	-45.00	602027.1921	2326450.0281


ROW MARKER IRON PIN AND CAP-E				
ALIGN	STATION	OFFSET	NORTH	EAST
Y11	10+78.39	40.00	601885.3732	2326561.2888
Y11	11+29.71	-40.00	601937.8886	2326640.5074
Y11	11+64.65	-40.00	601923.7993	2326672.4819
Y11	11+64.65	40.00	601850.5914	2326640.2235
Y11	13+59.57	-40.00	601829.9171	2326849.6705
Y11	17+20.00	-40.00	601593.5620	2327134.3467
Y11	21+24.38	-40.00	601249.9468	2327366.7182
Y11	21+95.50	40.00	601152.4766	2327322.5448
Y11	25+07.40	-40.00	600866.6502	2327466.8543
Y11	26+45.74	-40.00	600722.3702	2327462.3438
Y11	26+45.74	40.00	600731.0021	2327382.8108
Y11	26+89.96	-40.00	600678.3335	2327457.5169
Y11	26+89.96	40.00	600687.1346	2327378.0025
Y11	28+28.00	40.00	600549.9314	2327362.8160
Y11	28+30.00	30.00	600546.8434	2327372.5353
Y11	28+31.45	-29.63	600538.8460	2327431.6395
Y11	28+33.97	-40.00	600535.1948	2327441.6735

I, Karen E. Stone, a Professional Land Surveyor in the state of North Carolina hereby certify to the best of my knowledge and belief that the following work item(s) (Base map Compilation, R/W Staking) performed under my responsible charge meet NCDOT Survey Standards as directed in the NCDOT Location & Surveys guidelines and procedures.

I further certify that the data compiled came from available surveys/mapping performed by others and provided to me by NCDOT and do not certify to the accuracy or quality of the individual data sources.

I further certify that the right of way and permanent easement points shown herein and outlined in the tables shown hereon (localized coordinates, station/offset) have been checked and are accurate representations of the right of way and permanent easement points depicted on the corresponding highway plans. I also certify that the right of way and permanent easement points shown herein have been field monumented under my supervision from existing survey control provided by others; that the depicted property data shown herein were surveyed by others; and these monuments denote the right of way and easement boundaries at the time of staking which may be subject to change due to right of way revisions (see deeds for final determination).

Witness my original signature, registration number and seal this 4th day of November, 2024.

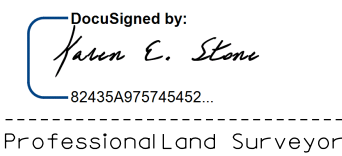
Professional Land Surveyor

L-4468
PLS *

Seal


ROW MARKER IRON PIN AND CAP-E				
ALIGN	STATION	OFFSET	NORTH	EAST
Y12	10+60.00	40.00	601614.8448	2327138.9596
Y12	13+12.84	40.00	601715.8425	2327344.8924
Y12	13+12.84	-33.14	601787.5895	2327330.6982


ROW MARKER IRON PIN AND CAP-E				
ALIGN	STATION	OFFSET	NORTH	EAST
Y13	12+95.00	29.52	602769.5041	2327619.7862
Y13	23+23.97	30.00	601745.1674	2327493.1201
Y13	28+37.20	30.00	601234.1454	2327443.4910

ROW MARKER IRON PIN AND CAP-E				
ALIGN	STATION	OFFSET	NORTH	EAST
Y14	10+50.00	47.91	603936.9350	2328198.1032
Y14	10+58.00	-13.16	603992.3114	2328225.0568
Y14	11+20.00	-30.00	603988.6239	2328289.1985
Y14	11+32.17	39.87	603918.5012	2328278.5797

ROW MARKER IRON PIN AND CAP-E				
ALIGN	STATION	OFFSET	NORTH	EAST
Y19	10+00.00	60.00	612567.4164	2331817.4695
Y19	10+00.00	30.00	612583.5480	2331842.7632
Y19	10+85.54	-30.00	612543.6864	2331939.3498
Y19	12+60.00	60.00	612348.2043	2331957.2767
Y19	12+95.00	-48.00	612376.7687	2332067.1542


ROW MARKER IRON PIN AND CAP-E				
ALIGN	STATION	OFFSET	NORTH	EAST
Y20	10+25.00	75.00	611864.9722	2331488.2040
Y20	10+25.00	30.00	611902.7442	2331463.7443
Y20	10+25.00	-30.00	611953.1068	2331431.1313
Y20	10+25.00	-70.00	611986.6819	2331409.3894
Y20	11+00.00	75.00	611902.0690	2331548.8740
Y20	11+00.00	-70.00	612027.6907	2331476.4573
Y20	12+60.82	75.00	611976.8038	2331686.7809
Y20	12+60.82	-70.00	612106.0612	2331621.0729
Y20	16+18.00	-70.00	612267.9201	2331939.4731
Y20	18+43.00	-50.00	612352.0522	2332149.1080
Y20	18+43.00	-70.00	612369.8808	2332140.0448
Y20	24+28.00	-50.00	612617.1501	2332670.5944
Y20	24+28.00	-30.00	612599.3215	2332679.6576
Y20	24+30.00	30.00	612546.7421	2332708.6300
Y20	24+30.00	75.00	612506.6277	2332729.0222

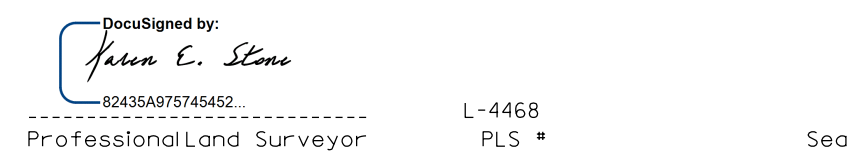

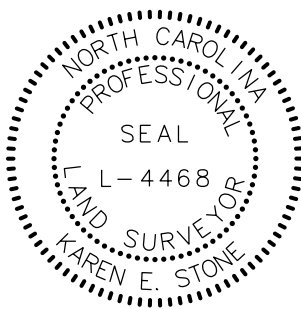PROJECT REFERENCE NO.	SHEET NO.
U36098	RW04
Location and Surveys	
Joyner/Keeny, PLLC 1051 N. Winstead Avenue Rocky Mount, NC 27804 252-977-3124 North Carolina Firm - Number P-0551	
PROJECT SURVEYOR 	
NOT CONSIDERED FINAL UNLESS ALL SIGNATURES COMPLETED	

1. IF FURTHER INFORMATION REGARDING PROJECT CONTROL IS NEEDED PLEASE CONTACT THE LOCATION AND SURVEYS UNIT.
2. PROJECT CONTROL WAS ESTABLISHED USING GNSS, THE GLOBAL NAVIGATION SATELLITE SYSTEM.
3. RIGHT OF WAY MONUMENTATION ESTABLISHED 03/02/20 TO 06/02/20 .

MATCHLINE STA. 22 + 50.00 SEE SHEET 4

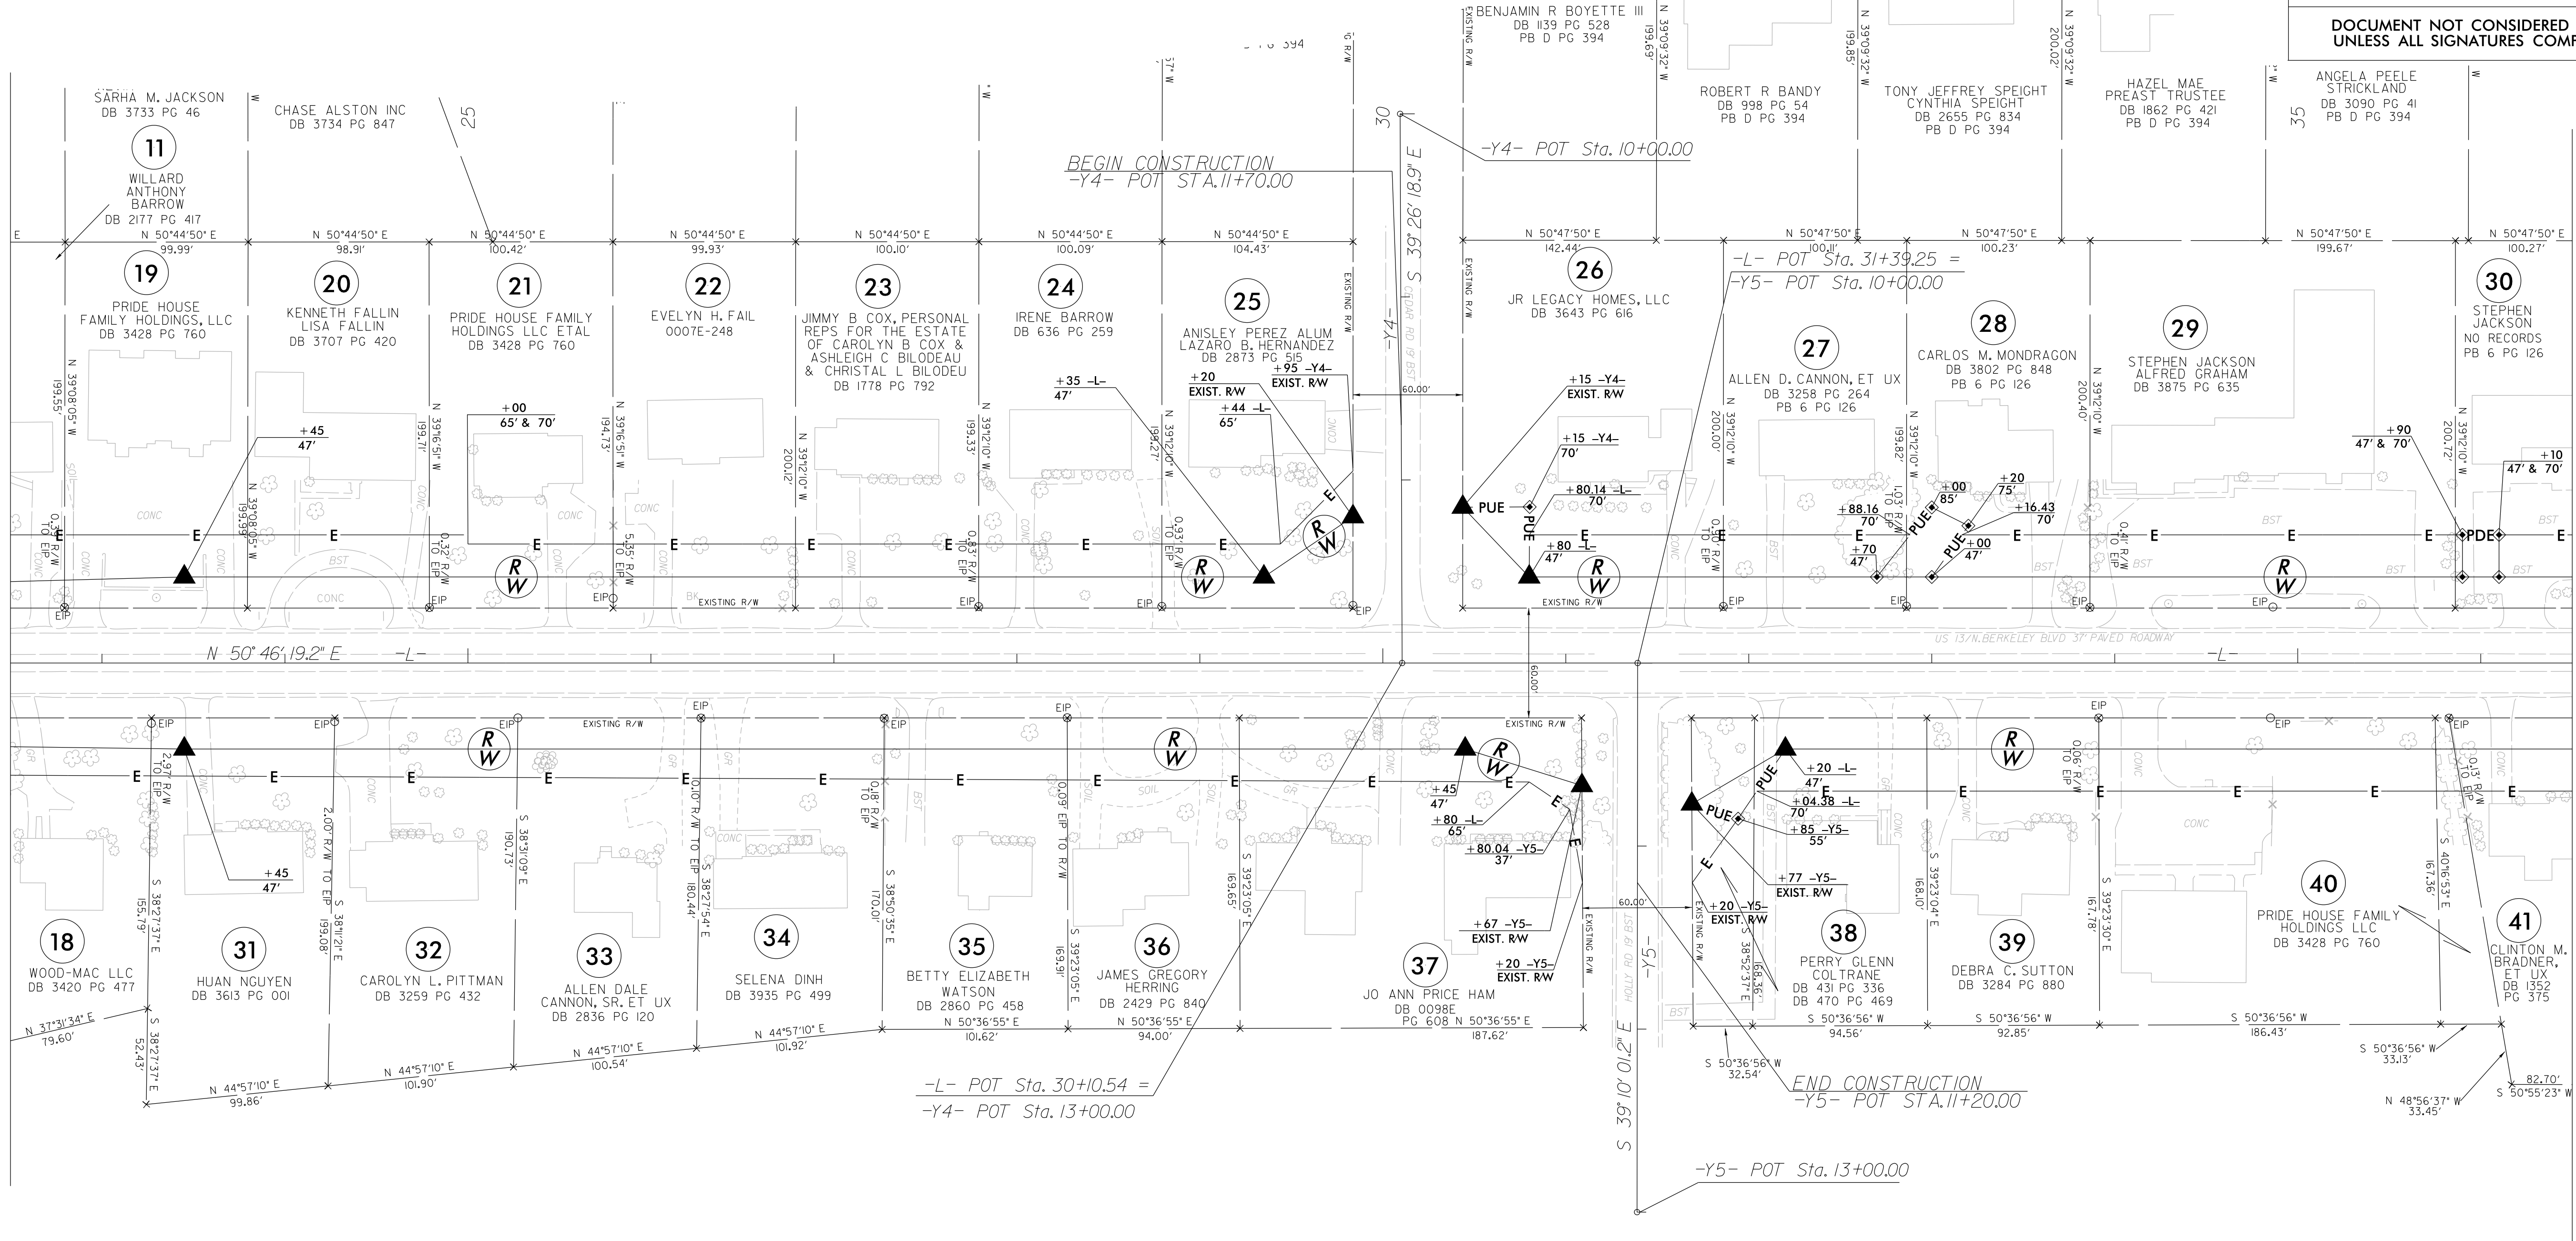

I, Karen E. Stone, a Professional Land Surveyor in the state of North Carolina hereby certify to the best of my knowledge and belief that the following work item(s) (Base map Compilation, R/W Staking) performed under my responsible charge meet NCDOT Survey Standards as directed in the NCDOT Location & Surveys guidelines and procedures.

I further certify that the data compiled came from available surveys/mapping performed by others and provided to me by NCDOT and do not certify to the accuracy or quality of the individual data sources.

I further certify that the right of way and permanent easement points shown herein and outlined in the tables shown hereon (localized coordinates, station/offset) have been checked and are accurate representations of the right of way and permanent easement points depicted on the corresponding highway plans. I also certify that the right of way and permanent easement points shown herein have been field monumented and my review from existing survey control provided by others that the depicted property data shown herein were surveyed by others; these monuments denote the right of way and easement boundaries at the time of staking which may be subject to change due to right of way revisions (See deeds for final determination).

Witness my original signature, registration number and seal this 16th day of June, 2025.

DocuSigned by:
Karen E. Stone
82435A975745452...
Professional Land Surveyor


L-4468
PLS # _____ Seal _____

[illegible]

MATCHLINE STA. 36 + 50.00 SEE SHEET 6

NOTES:

1. IF FURTHER INFORMATION REGARDING PROJECT CONTROL IS NEEDED PLEASE CONTACT THE LOCATION AND SURVEYS UNIT.
2. PROJECT CONTROL WAS ESTABLISHED USING GNSS, THE GLOBAL NAVIGATION SATELLITE SYSTEM.
3. RIGHT OF WAY MONUMENTATION ESTABLISHED 03/02/20 TO 06/02/20.

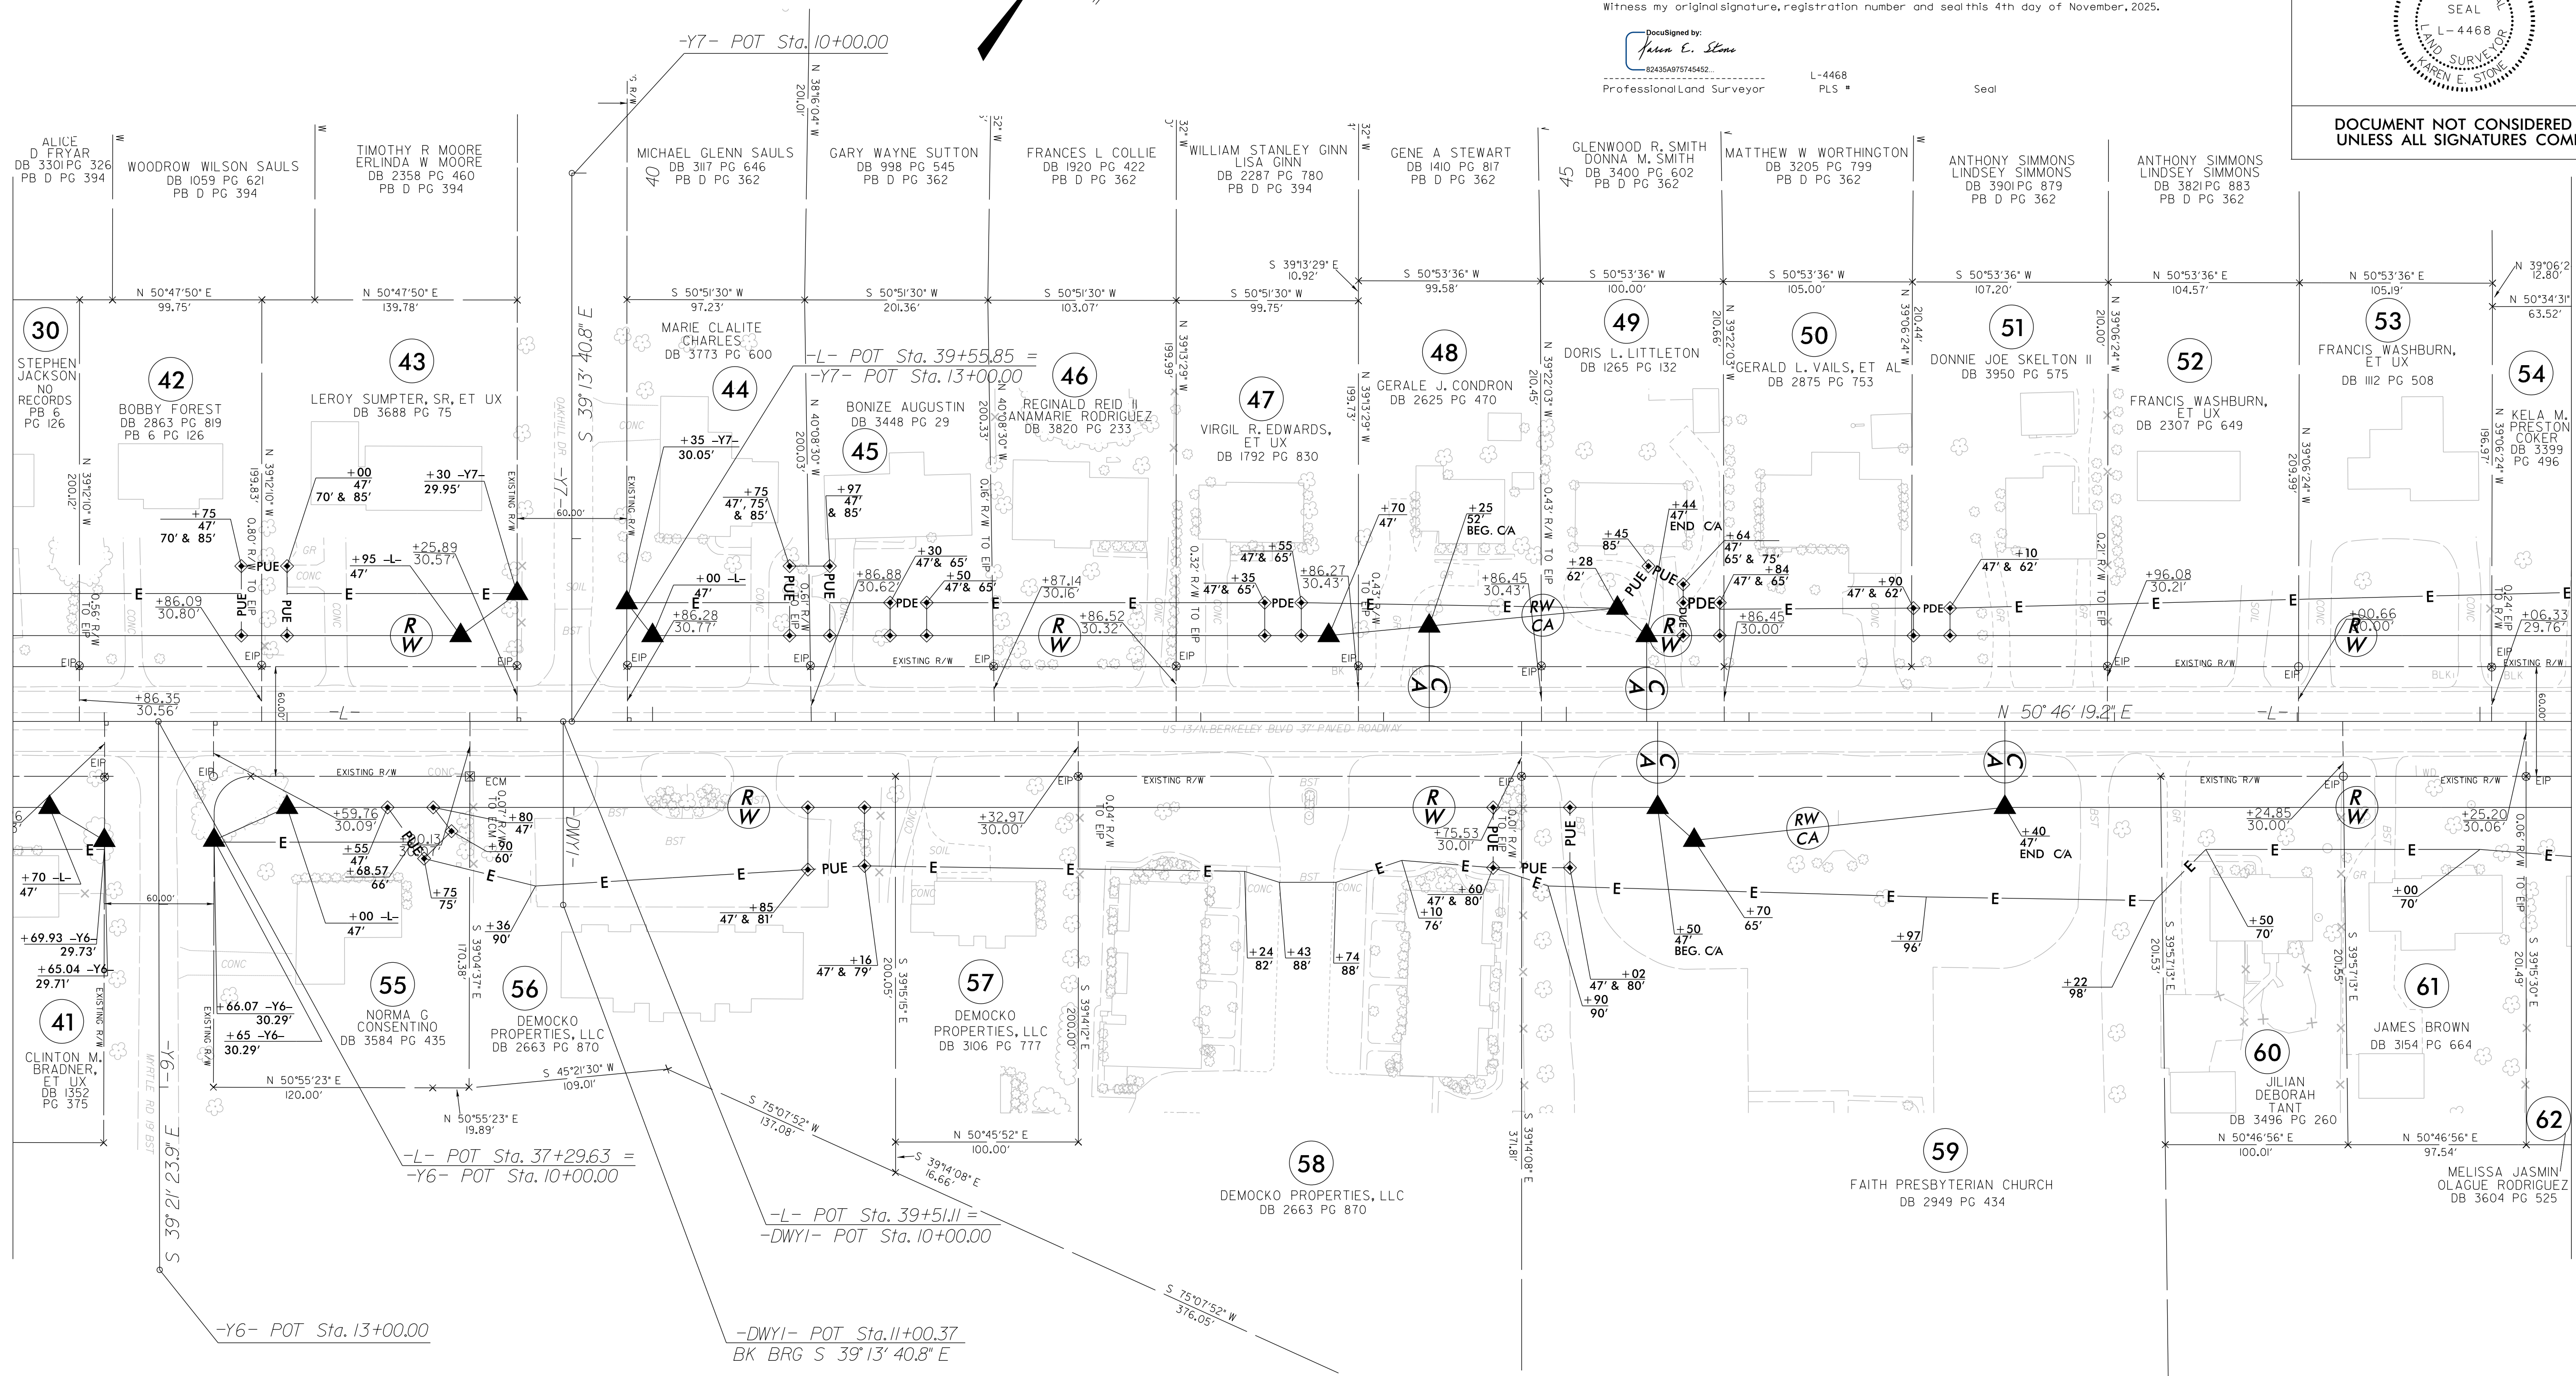

I, Karen E. Stone, a Professional Land Surveyor in the state of North Carolina hereby certify to the best of my knowledge and belief that the following work item(s) (Base map Compilation, R/W Staking) performed under my responsible charge meet NCDOT Survey Standards as directed in the NCDOT Location & Surveys guidelines and procedures.

I further certify that the data compiled came from available surveys/mapping performed by others and provided to me by NCDOT and do not certify to the accuracy or quality of the individual data sources.

I further certify that the right of way and permanent easement points shown herein and outlined in the tables shown hereon (localized coordinates, station/offset) have been checked and are accurate representations of the right of way and permanent easement points depicted on the corresponding highway plans. I also certify that the right of way and permanent easement points shown herein have been field monumented under my supervision from existing survey monuments provided by others that the depicted property data shown herein was surveyed by others; and these monuments denote the right of way and easement boundaries at the time of staking which may be subject to change due to right of way revisions (See seeds for final determination).

Witness my original signature, registration number and seal this 4th day of November, 2025.

DocuSigned by:
Karen E. Stone
82435A975745452...

Professional Land Surveyor

L-4468
PLS *


Seal

PROJECT REFERENCE NO.	SHEET NO.
U3609B	RW06
Location and Surveys	
JoynerKeeny, PLLC 1051 N. Winstead Avenue Rocky Mount, NC 27804 252-977-3124 North Carolina Firm Number P-0551	
PROJECT SURVEYOR 	
DOCUMENT NOT CONSIDERED FINAL UNLESS ALL SIGNATURES COMPLETED	

NOTES:

1. IF FURTHER INFORMATION REGARDING PROJECT CONTROL IS NEEDED PLEASE CONTACT THE LOCATION AND SURVEYS UNIT.
2. PROJECT CONTROL WAS ESTABLISHED USING GNSS, THE GLOBAL NAVIGATION SATELLITE SYSTEM.
3. RIGHT OF WAY MONUMENTATION ESTABLISHED 03/02/20 TO 06/02/20 AND 01/16/23.

REVISIONS

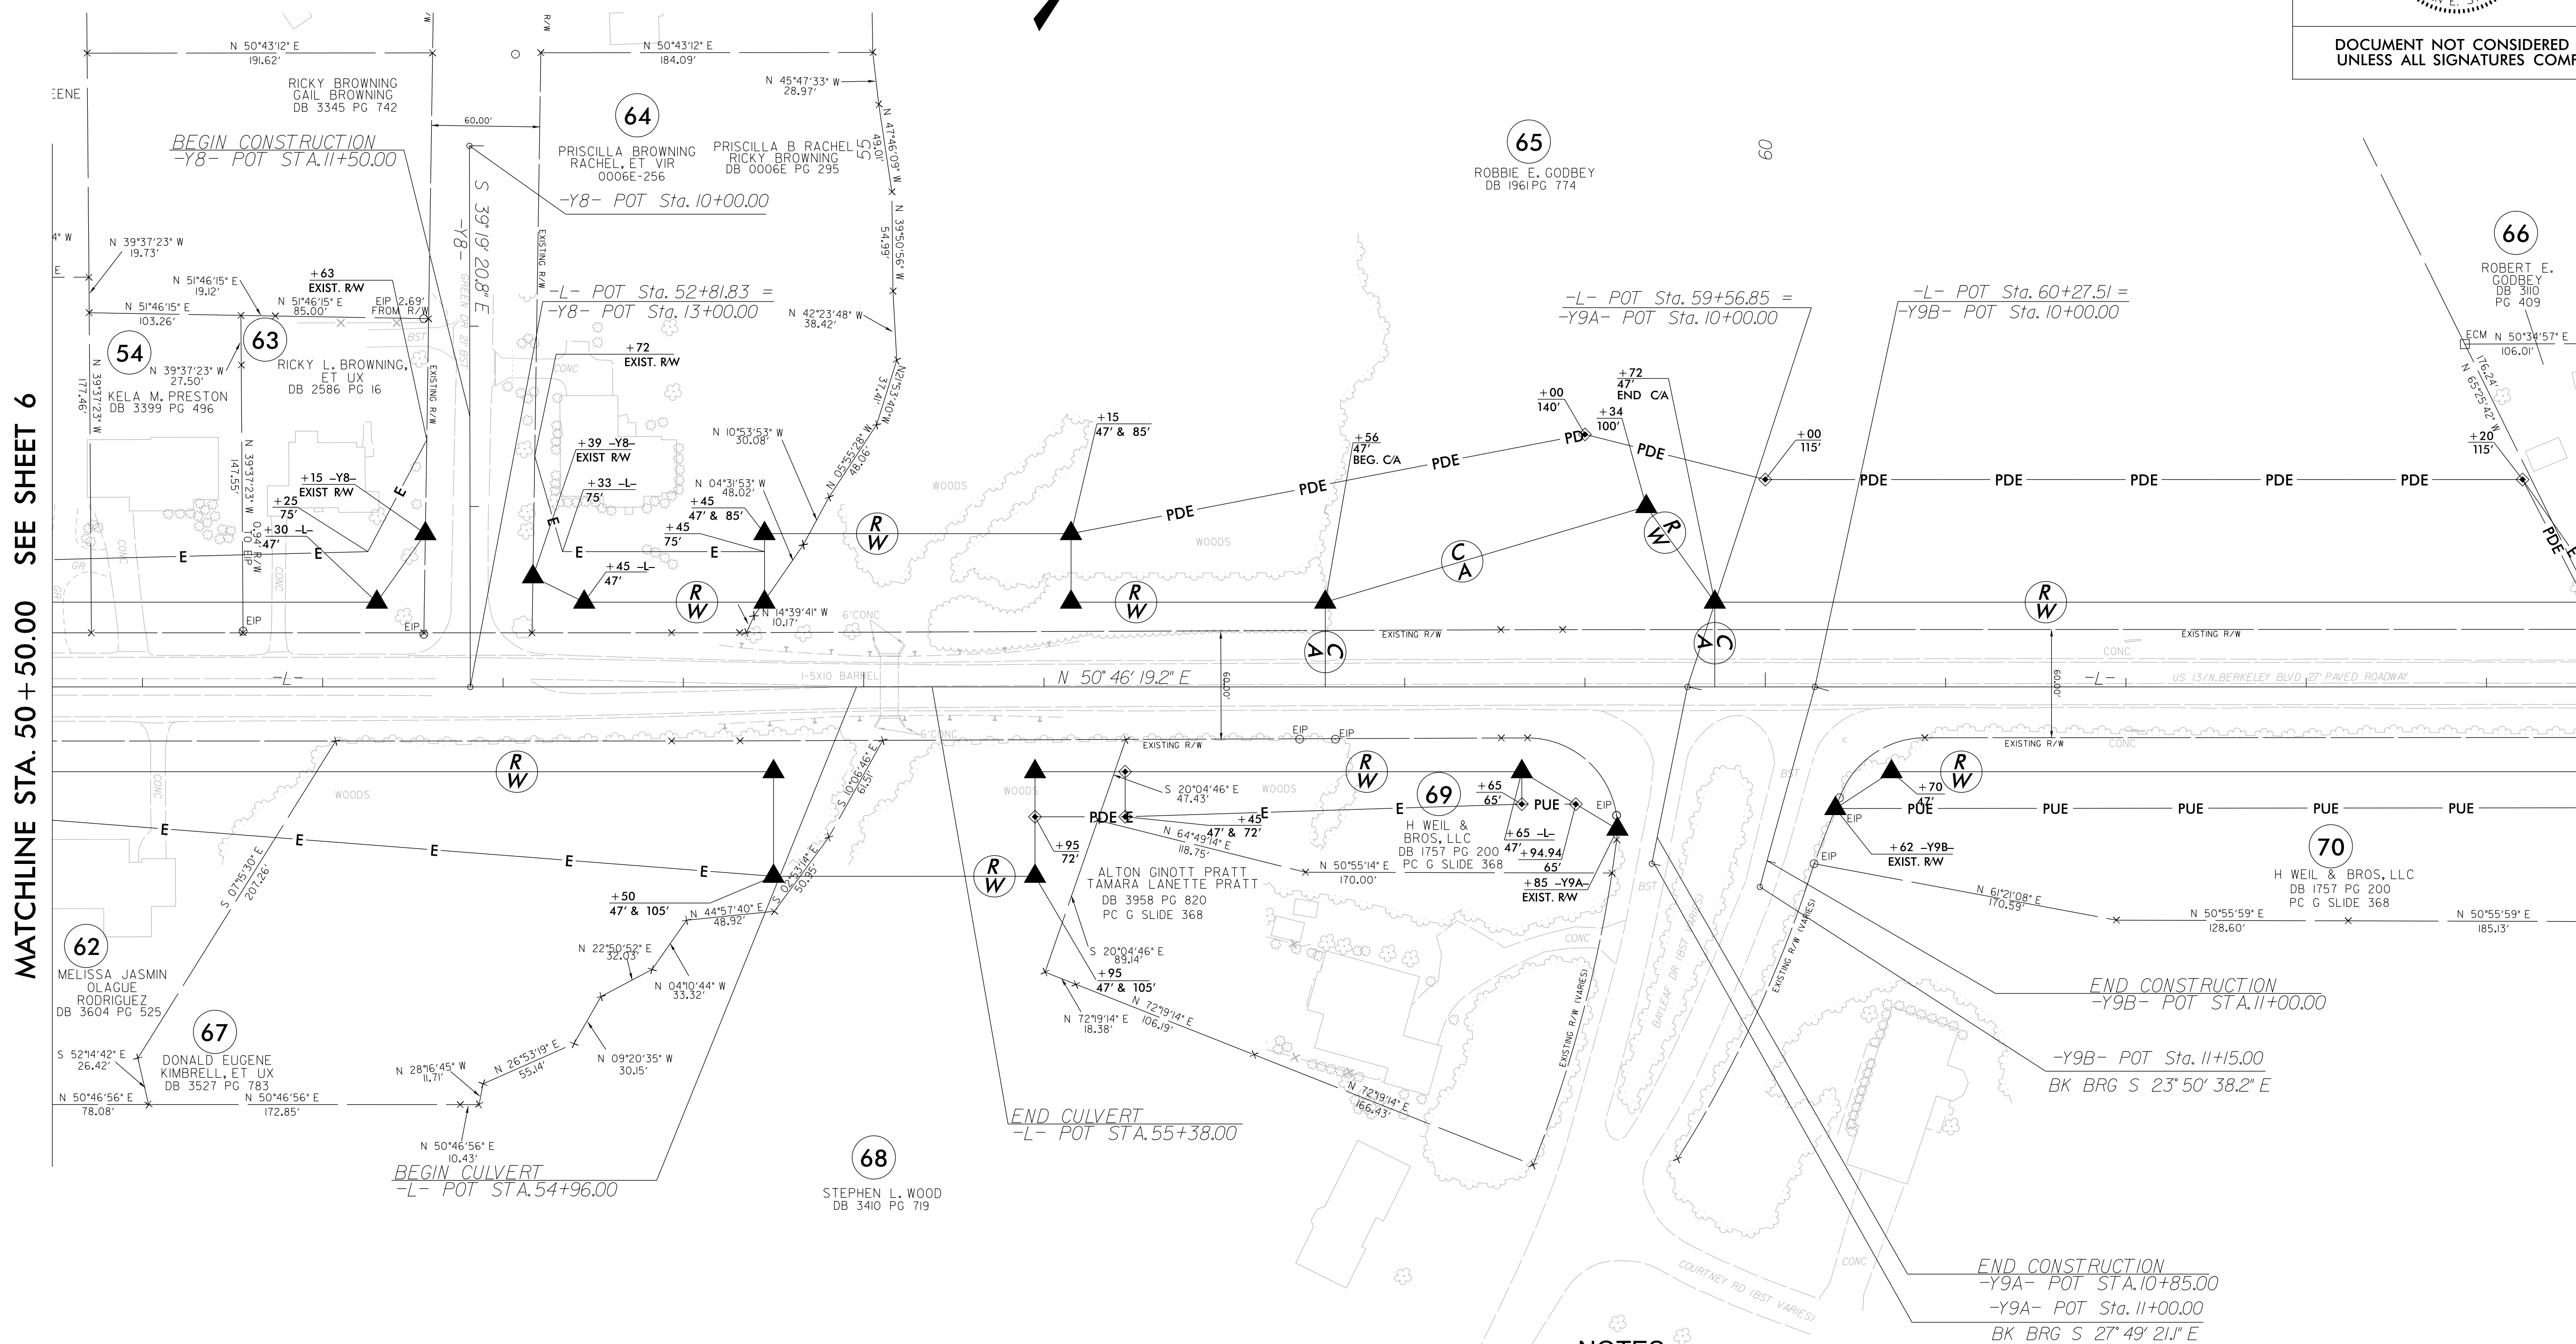

NOTES:

1. IF FURTHER INFORMATION REGARDING PROJECT CONTROL IS NEEDED PLEASE CONTACT THE LOCATION AND SURVEYS UNIT.
2. PROJECT CONTROL WAS ESTABLISHED USING GNSS, THE GLOBAL NAVIGATION SATELLITE SYSTEM.
3. RIGHT OF WAY MONUMENTATION ESTABLISHED 03/02/20 TO 06/02/20 .

I, Karen E. Stone, a Professional Land Surveyor in the state of North Carolina hereby certify to the best of my knowledge and belief that the following work item(s) (Base map Compilation, R/W Staking) performed under my responsible charge meet NCDOT Survey Standards as directed in the NCDOT Location & Surveys guidelines and procedures.

I further certify that the data compiled came from available surveys/mapping performed by others and provided to me by NCDOT and do not certify to the accuracy or quality of the individual data sources.


I further certify that the right of way and permanent easement points shown herein and outlined in the tables shown hereon (localized coordinates, station/offset) have been checked and are accurate representations of the right of way and permanent easement points depicted on the corresponding highway plans. I also certify that the right of way and permanent easement points shown herein have been field monumented under my supervision from existing survey control provided by others; that the depicted property data shown herein were surveyed by others and these monuments define the right of way and easement boundaries at the time of staking which may be subject to change due to right of way revisions (see deeds for final determination).

Witness my original signature, registration number and seal this 16th day of June, 2025.

DocuSigned by:
Karen E. Stone
82435A875745452
Professional Land Surveyor

L-4468
PLS #

Sec

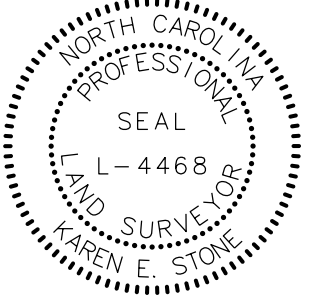PROJECT REFERENCE NO.	SHEET NO.
U3609B	RW07
Location and Surveys JoynerKeeny, PLLC 1051 N. Winstead Avenue Rocky Mount, NC 27804 252-977-3124 North Carolina Firm Number P-0551	
PROJECT SURVEYOR 	
DOCUMENT NOT CONSIDERED FINAL UNLESS ALL SIGNATURES COMPLETED	

MATCHLINE
-Y11- STA. 15+00.00
SEE SHEET 20



1. IF FURTHER INFORMATION REGARDING PROJECT CONTROL IS NEEDED PLEASE CONTACT THE LOCATION AND SURVEYS UNIT.
2. PROJECT CONTROL WAS ESTABLISHED USING GNSS, THE GLOBAL NAVIGATION SATELLITE SYSTEM.
3. RIGHT OF WAY MONUMENTATION ESTABLISHED 03/02/20 TO 06/02/20 .

Z:\CAD\2017\1701310-NCDOT U-3609B ROW STAKING rpythress AT JKA-021	NO 6\SURVEY\DCGN\WORK\RW\DOT\251029-With Revised Stationing\3609b_ls_rw08_250616.dgn
---	--

REVISIONS


6/2/99

93-NOK-2025-10-27
25-CAR-2017-10-10
1-Peoplepress

U-3609B ROW STAKING NO. 6\SURVEY\DCN\WORK\RM\DOT\251029-With Revised Stationing\U3609b.lis-rw10_250616.dgn

AT JKA-021

REVISIONS

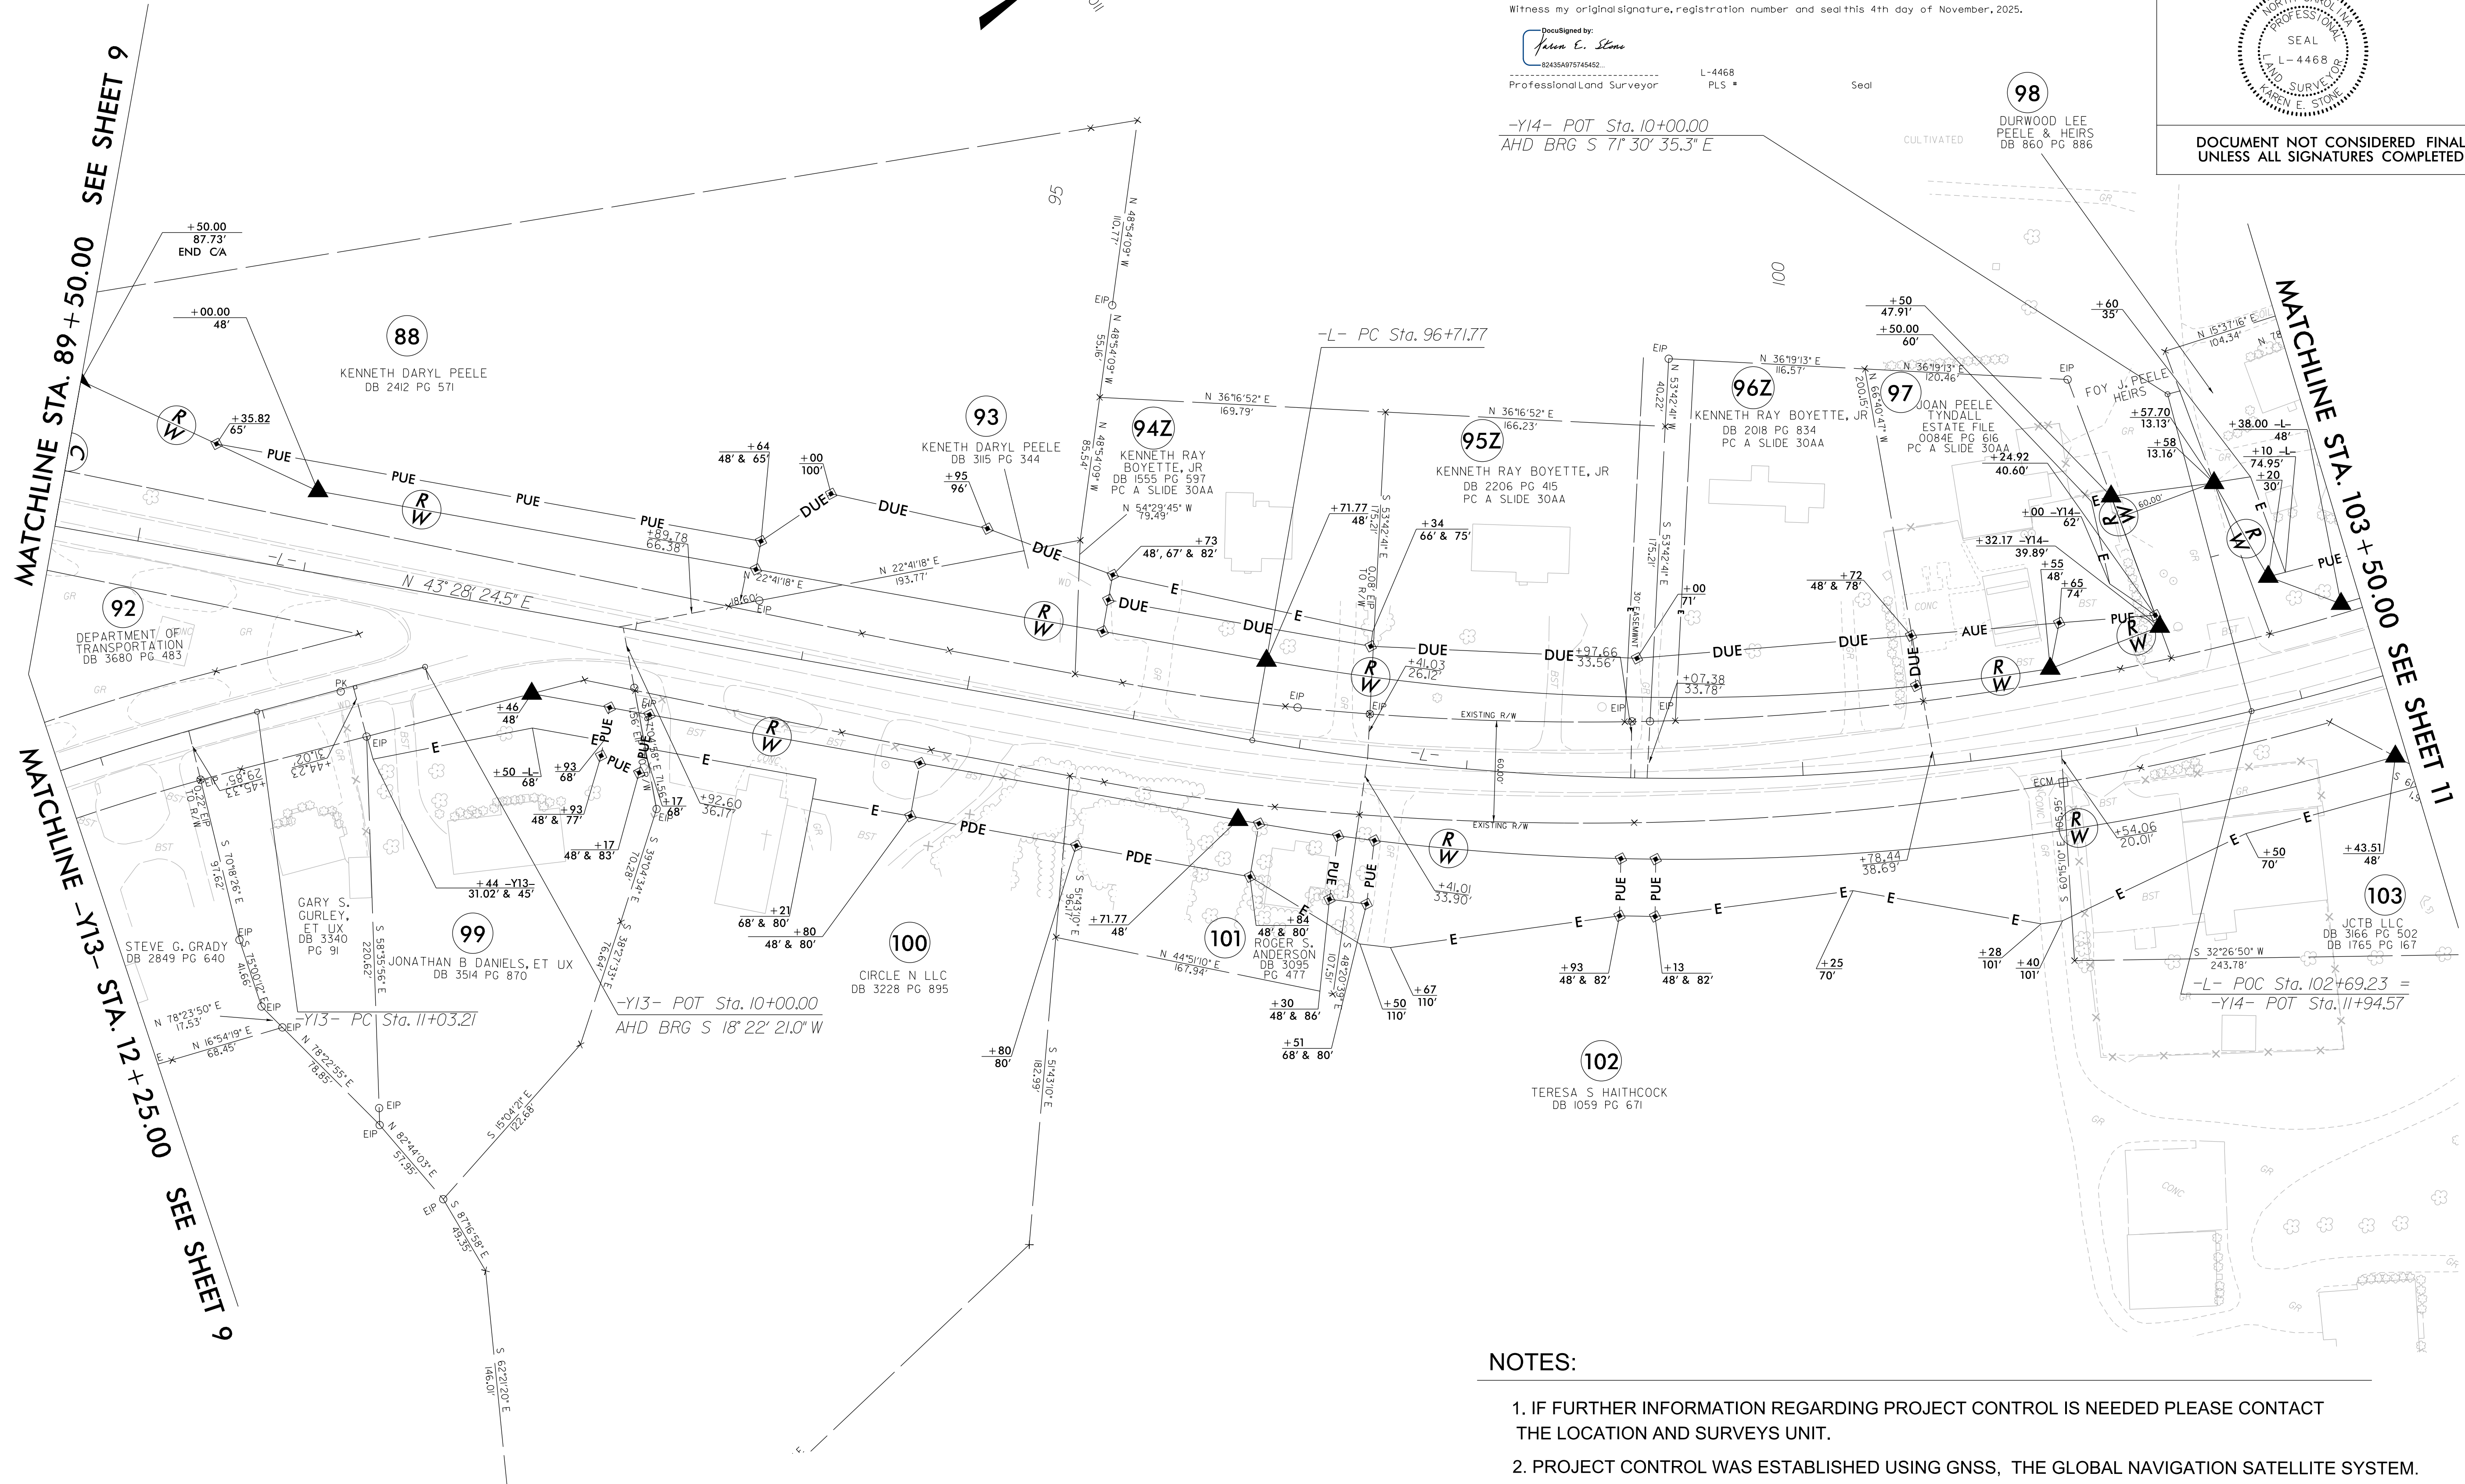

I, Karen E. Stone, a Professional Land Surveyor in the state of North Carolina hereby certify to the best of my knowledge and belief that the following work item(s) (Base map, Compilation, R/W Staking) performed under my responsible charge meet NCDDT Survey Standards as directed in the NCDDT Location & Surveys guidelines and procedures.

If further certify that the data compiled came from available surveys/mapping performed by others and provided to me by NCDDT and do not certify to the accuracy or quality of the individual data sources.

If further certify that the right of way and permanent easement points shown herein and outlined in the tables shown hereon, (localized coordinates, station/offset) have been checked and are accurate representations of the right of way and permanent easement points depicted on the corresponding highway plans. I also certify that the right of way and permanent easement points shown herein have been field monumented under my supervision from existing survey control provided by others; that the depicted property data shown herein were surveyed by others; and these monuments denote the right of way and easement boundaries at the time of staking which may be subject to change due to right of way revisions (See deeds for final determination).

Witness my original signature, registration number and seal this 4th day of November, 2025.

DocuSigned by:
Karen E. Stone
82435A978745452
Professional Land Surveyor L-4468 PLS # Seal

-Y14- POT Sta. 10+00.00
AHD BRG S 71° 30' 35.3" E

PROJECT REFERENCE NO.	SHEET NO.
U3609B	RW10
Location and Surveys	
JoynerKeeny, PLLC 1051 N. Winstead Avenue Rocky Mount, NC 27804 252-977-3124 North Carolina Firm Number P-0551	
PROJECT SURVEYOR	
DOCUMENT NOT CONSIDERED FINAL UNLESS ALL SIGNATURES COMPLETED	

- NOTES:
1. IF FURTHER INFORMATION REGARDING PROJECT CONTROL IS NEEDED PLEASE CONTACT THE LOCATION AND SURVEYS UNIT.
 2. PROJECT CONTROL WAS ESTABLISHED USING GNSS, THE GLOBAL NAVIGATION SATELLITE SYSTEM.
 3. RIGHT OF WAY MONUMENTATION ESTABLISHED 03/02/20 TO 06/02/20 .


REVISIONS

I further certify that the right of way and permanent easement positions shown herein and outlined in the tables shown hereon (localized coordinates, station/offsets) have been checked and are accurate representations of the right of way and permanent easement positions depicted on the corresponding highway plans. I also certify that the right of way and permanent easement positions shown herein have been field monumented under my supervision from existing survey control provided by others; that the depicted property data shown herein were surveyed by others; and these monuments denote the right of way and easement boundaries at the time of staking which may be subject to change due to right of way revisions (See deeds for final determination).

DocuSigned by:
Kasim E. Etem

L-4468
PLS *

Seo

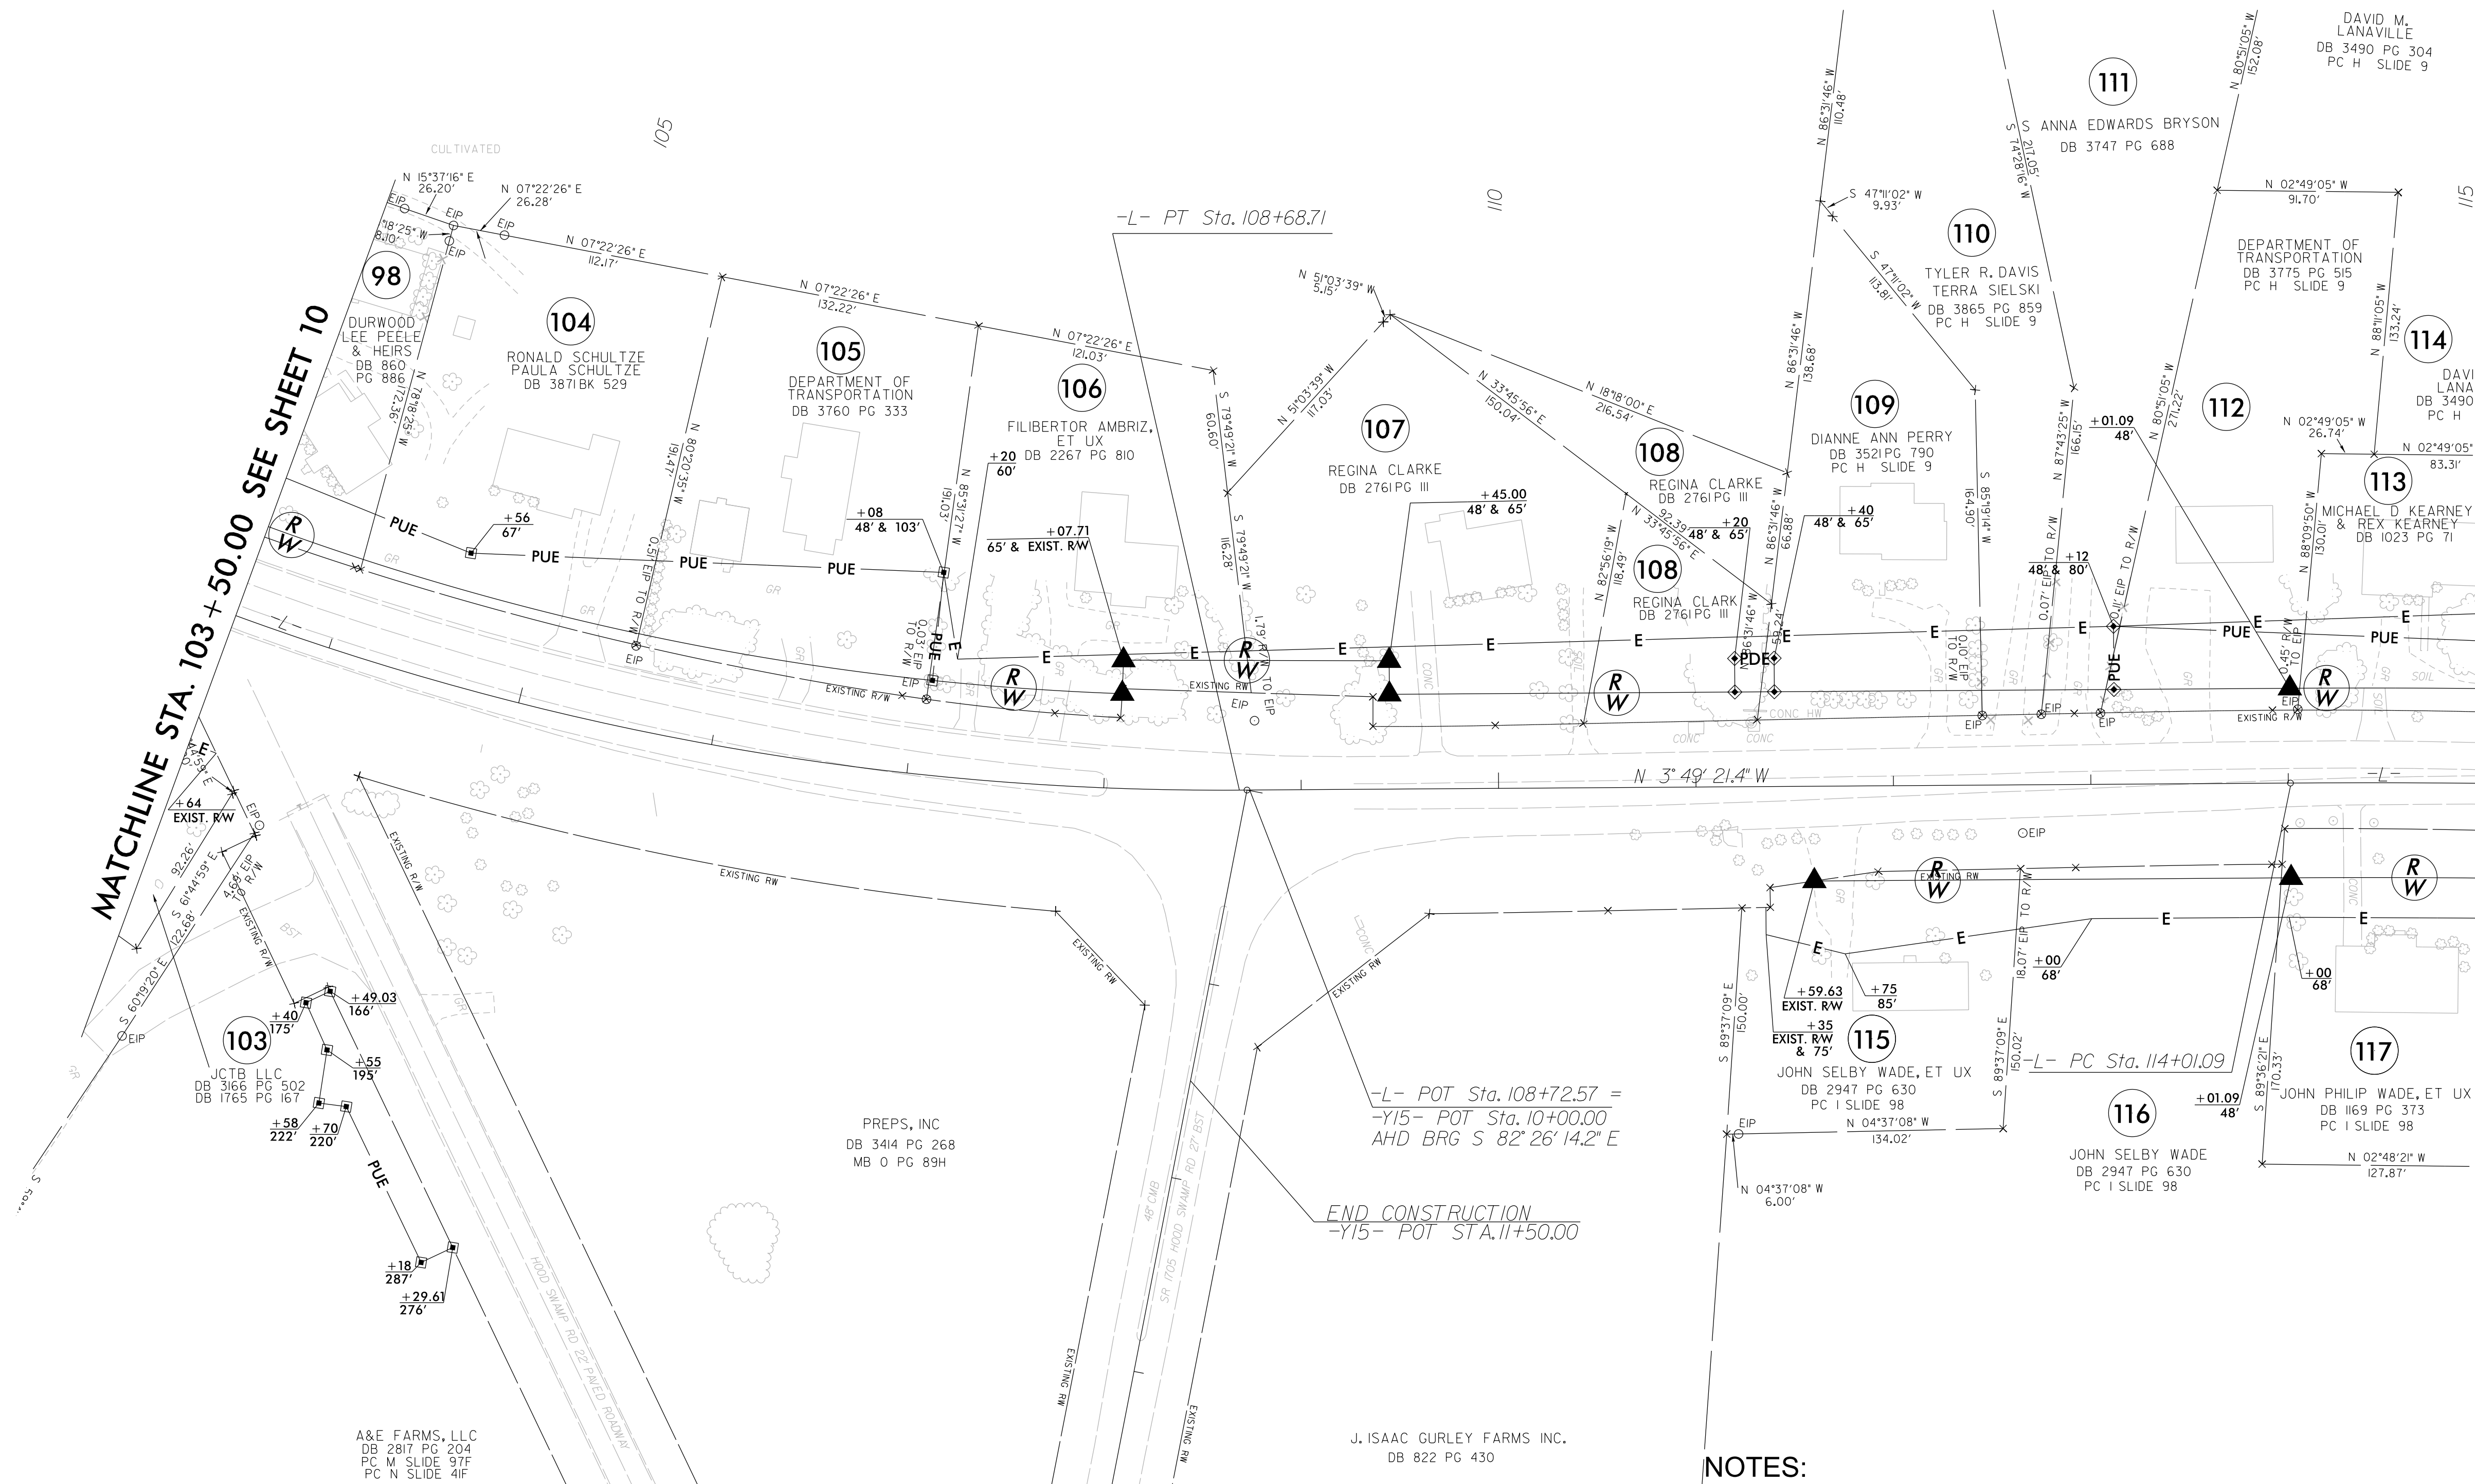


NOTES:

1. IF FURTHER INFORMATION REGARDING PROJECT CONTROL IS NEEDED PLEASE CONTACT THE LOCATION AND SURVEYS UNIT.
2. PROJECT CONTROL WAS ESTABLISHED USING GNSS, THE GLOBAL NAVIGATION SATELLITE SYSTEM.
3. RIGHT OF WAY MONUMENTATION ESTABLISHED 03/02/20 TO 03/02/20 .

PROJECT REFERENCE NO.	SHEET NO.
U3609B	RW11
Location and Surveys JoynerKeeny, PLLC 1051 N. Winstead Avenue Rocky Mount, NC 27804 252-977-3124 North Carolina Firm Number P-0551	
PROJECT SURVEYOR 	
DOCUMENT NOT CONSIDERED FINAL UNLESS ALL SIGNATURES COMPLETED	

REVISIONS

MATCHLINE STA. 115 + 00.00 SEE SHEET 11

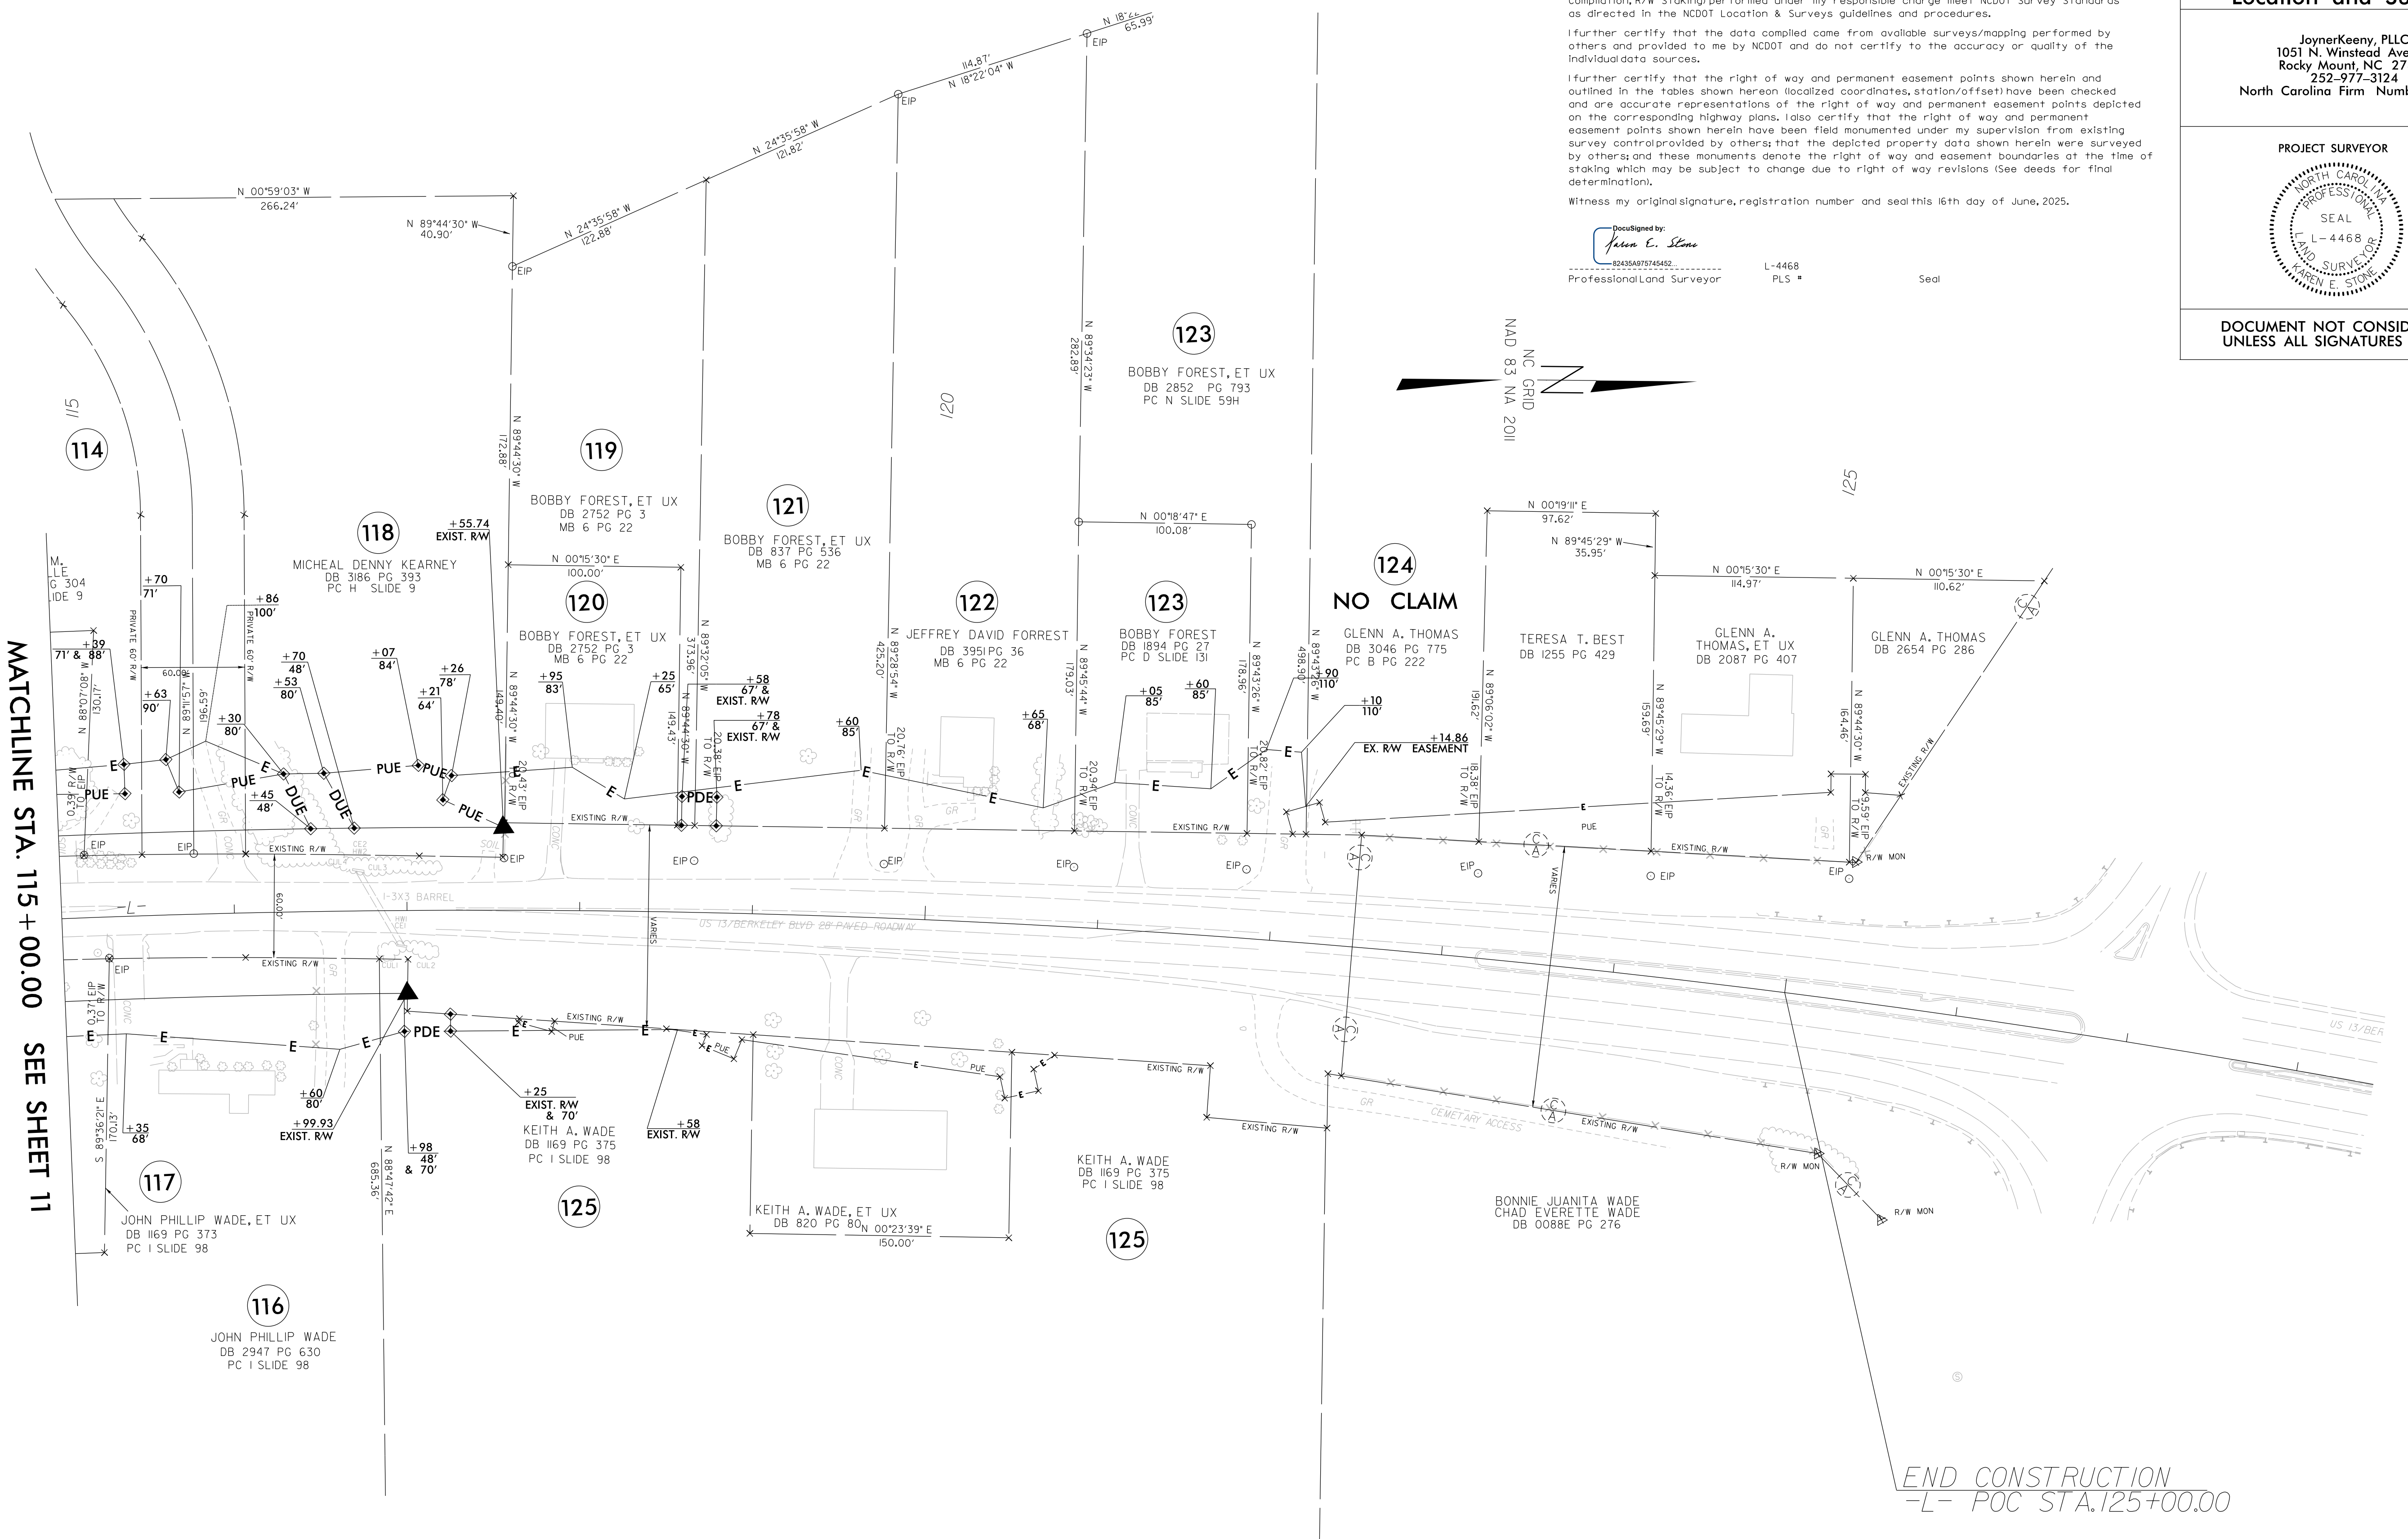


I, Karen E. Stone, a Professional Land Surveyor in the state of North Carolina hereby certify to the best of my knowledge and belief that the following work item(s) (Base map Compilation, R/W Staking) performed under my responsible charge met NCDOT Survey Standards as directed in the NCDOT Location & Surveys guidelines and procedures.

I further certify that the data compiled came from available surveys/mapping performed by others and provided to me by NCDOT and do not certify to the accuracy or quality of the individual data sources.

I further certify that the right of way and permanent easement points shown herein and outlined in the tables shown herein located coordinates, stationing of these points, and are accurate representations of the right of way and permanent easement points depicted on the corresponding highway plans. I also certify that the right of way and permanent easement points shown herein have been field monumented under my supervision from existing survey control provided by others; that the depicted property data shown herein were surveyed by others. These monuments denote the right of way and easement boundaries at the time of staking which may be subject to change due to right of way revisions (See deeds for final determination).

Witness my original signature, registration number and seal this 16th day of June, 2025.

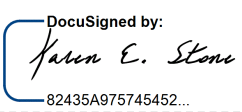


Notarized by:
Karen E. Stone
82435A/075745452

Professional Land Surveyor

PL-4468


Seal

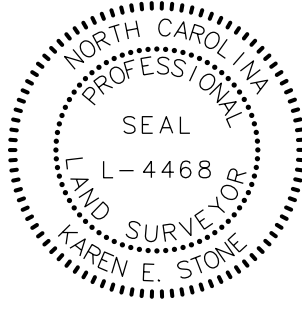PROJECT REFERENCE NO.	SHEET NO.
U3609B	RW12
Location and Surveys JoynerKeeny, PLLC 1051 N. Winstead Avenue Rocky Mount, NC 27804 252-977-3124 North Carolina Firm Number P-0551	
PROJECT SURVEYOR 	
NOT CONSIDERED FINAL UNLESS ALL SIGNATURES COMPLETED	

NOTES:

1. IF FURTHER INFORMATION REGARDING PROJECT CONTROL IS NEEDED PLEASE CONTACT THE LOCATION AND SURVEYS UNIT.
2. PROJECT CONTROL WAS ESTABLISHED USING GNSS, THE GLOBAL NAVIGATION SATELLITE SYSTEM.
3. RIGHT OF WAY MONUMENTATION ESTABLISHED 03/02/20 TO 06/02/20 .

REVISIONS

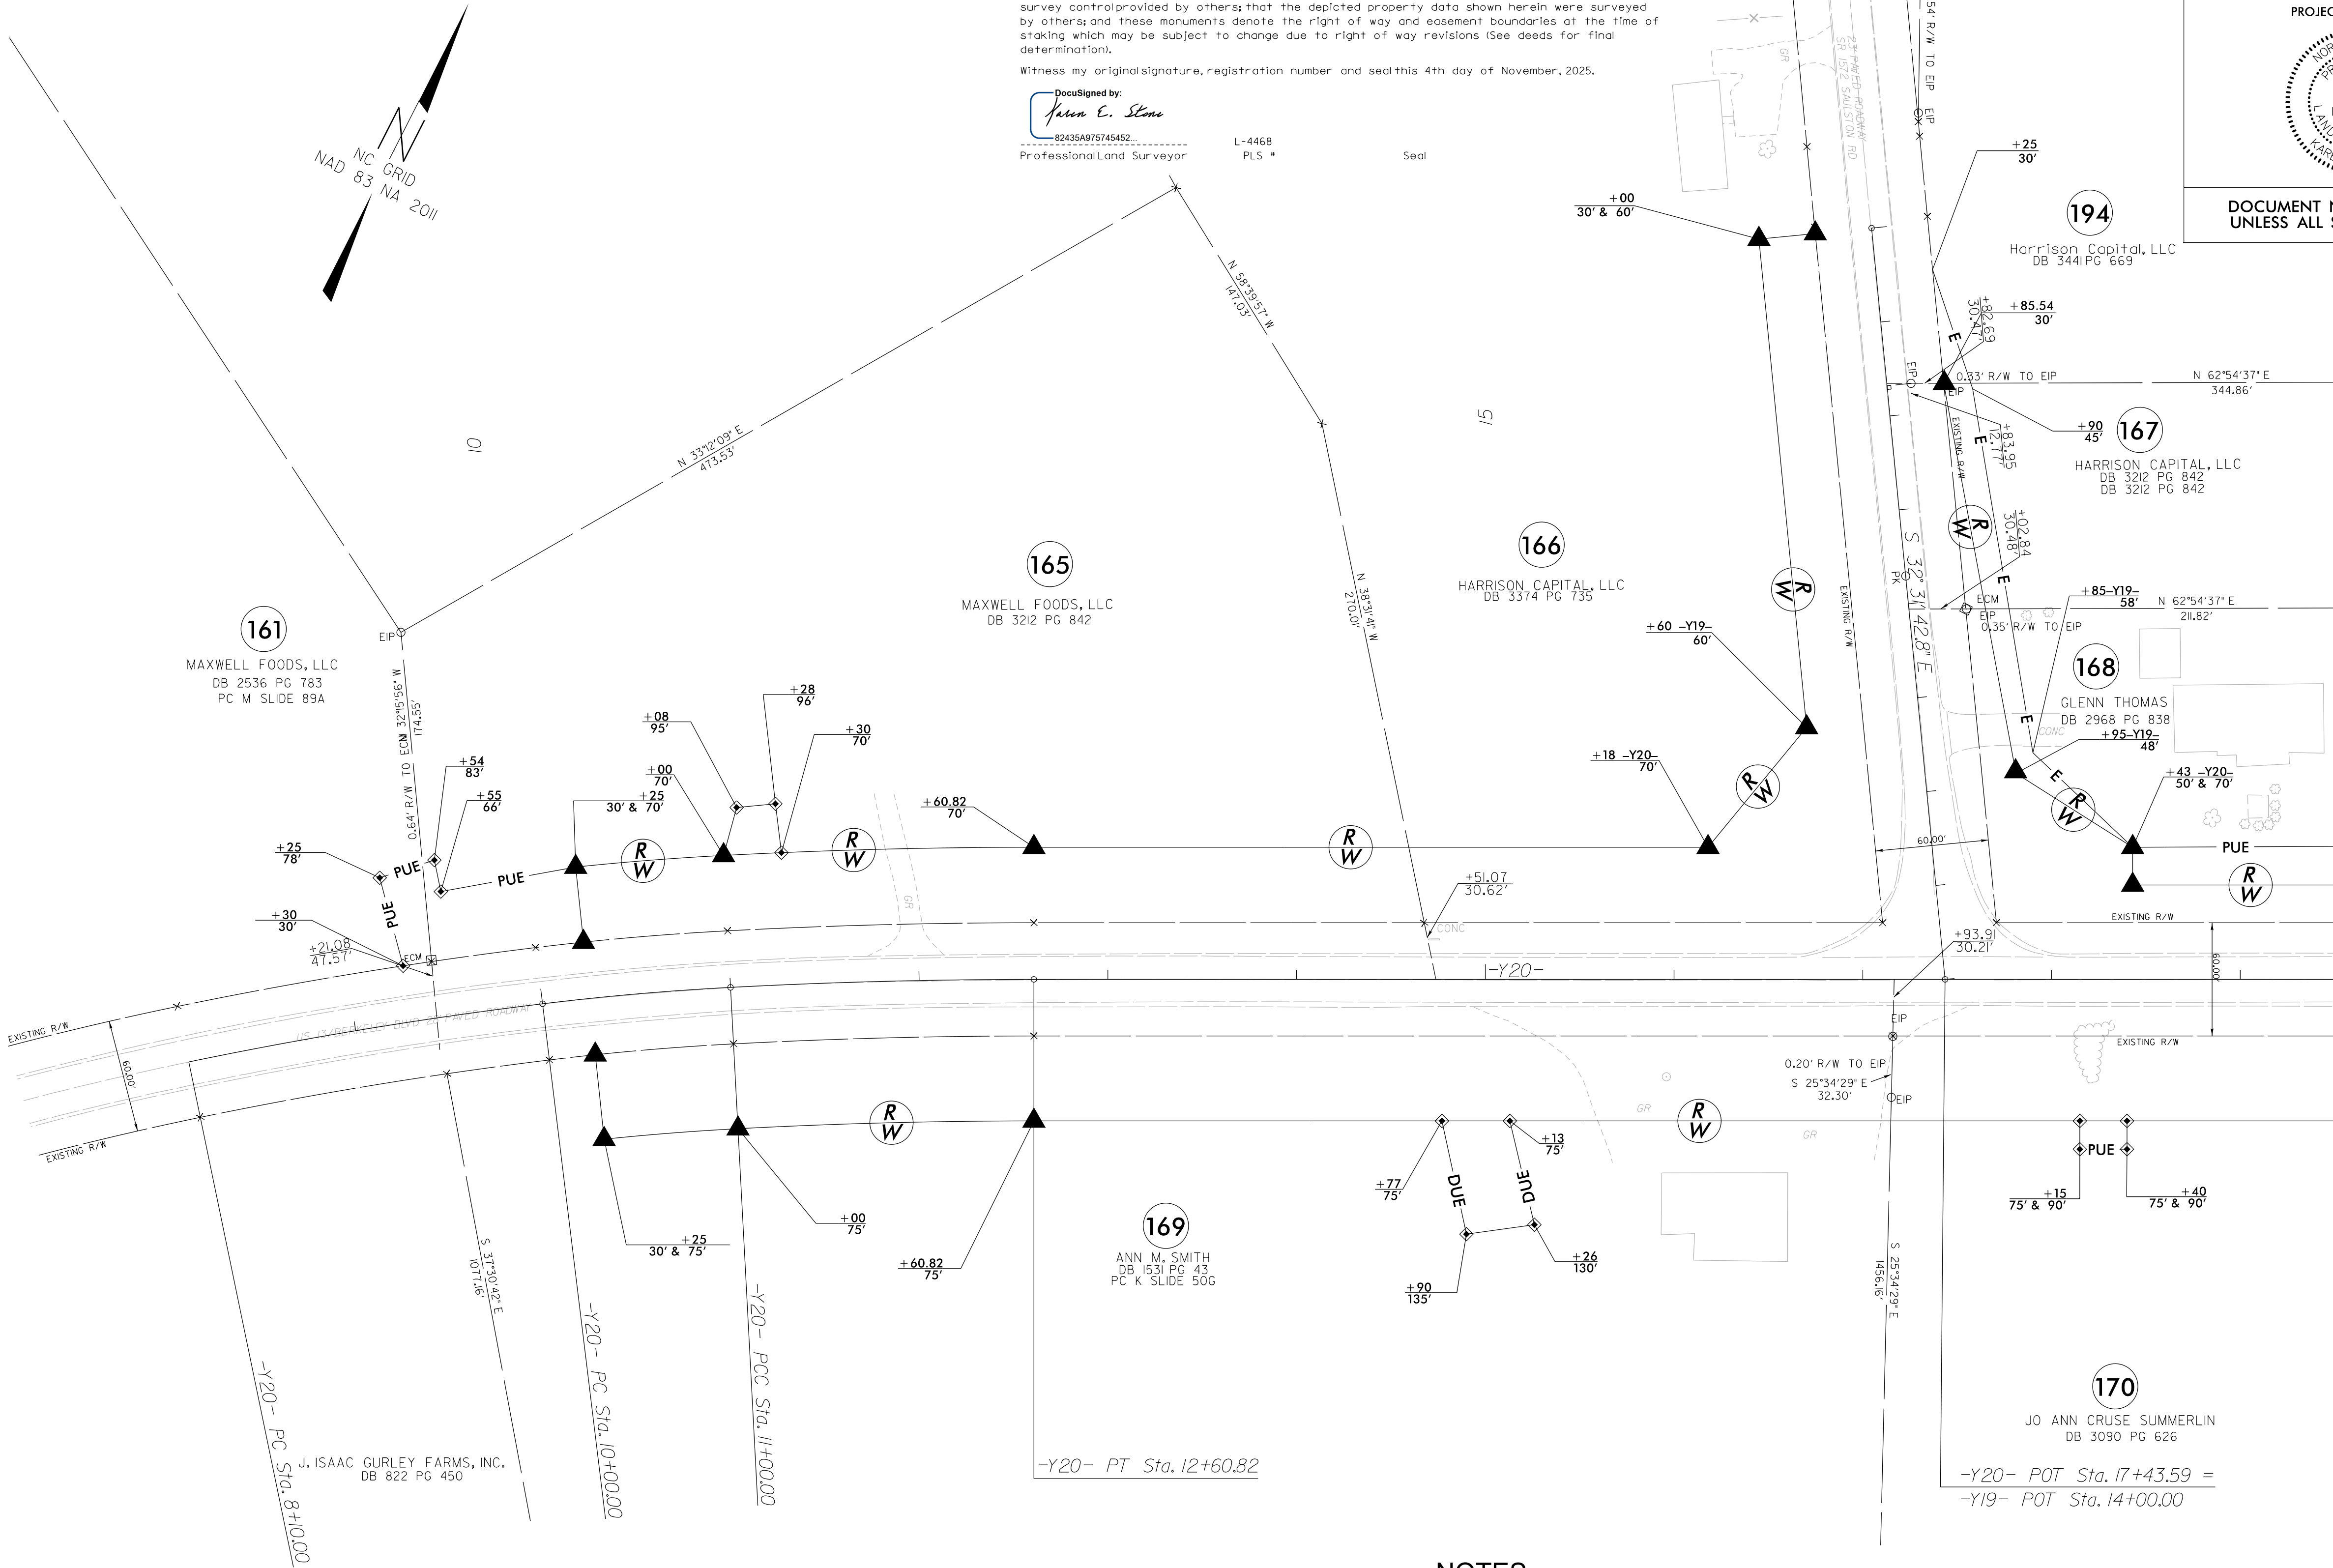

I, Karen E. Stone, a Professional Land Surveyor in the state of North Carolina hereby certify to the best of my knowledge and belief that the following work (Base map Completion, R/W Staking) performed under my responsible charge meet NCDOT Survey Standards as directed in the NCDOT Location & Surveys guidelines and procedures.

I further certify that the data compiled came from available surveys/mapping performed by others and provided to me by NCDOT and do not certify to the accuracy or quality of the individual data sources.

I further certify that the right of way and permanent easement points shown herein and outlined in the tables shown hereon (localize coordinates, station/offset) have been checked and are accurate representations of the right of way and permanent easement points depicted on the corresponding highway plans. I also certify that the right of way and permanent easement points shown herein have been field monumented under my supervision from existing survey control provided by others; that the depicted property data shown herein were surveyed by others; and these monuments denote the right of way and easement boundaries at the time of staking which may be subject to change due to right of way revisions (See deeds for final determination).

Witness my original signature, registration number and seal this 4th day of November, 2025.

DocuSigned by:
Karen E. Stone
82435A975745462
Professional Land Surveyor
L-4468
PLS #
Seal

PROJECT REFERENCE NO.	SHEET NO.
U3609B	RW13
Location and Surveys	
JoynerKeeny, PLLC 1051 N. Winstead Avenue Rocky Mount, NC 27804 252-977-3124 North Carolina Firm Number P-0551	
PROJECT SURVEYOR	
DOCUMENT NOT CONSIDERED FINAL UNLESS ALL SIGNATURES COMPLETED	

NOTES:

1. IF FURTHER INFORMATION REGARDING PROJECT CONTROL IS NEEDED PLEASE CONTACT THE LOCATION AND SURVEYS UNIT.
2. PROJECT CONTROL WAS ESTABLISHED USING GNSS, THE GLOBAL NAVIGATION SATELLITE SYSTEM.
3. RIGHT OF WAY MONUMENTATION ESTABLISHED 03/02/20 TO 06/02/20 .


MATCHLINE -Y20- STA. 19 + 50.00 SEE SHEET 14

REVISIONS

#5 WAYNE SURVEY\DGN\WORK\RW\250612 rw sheets revisions\U3609B\ls_rwl4.dgn

15 JUN 2025 10:45
U:\AT\2025\10\13\13P-2 NCDOT U3609B_RW REVISION AT U3609B-9
P:\address

MATCHLINE -Y20- STA. 19 + 50.00 SEE SHEET 13

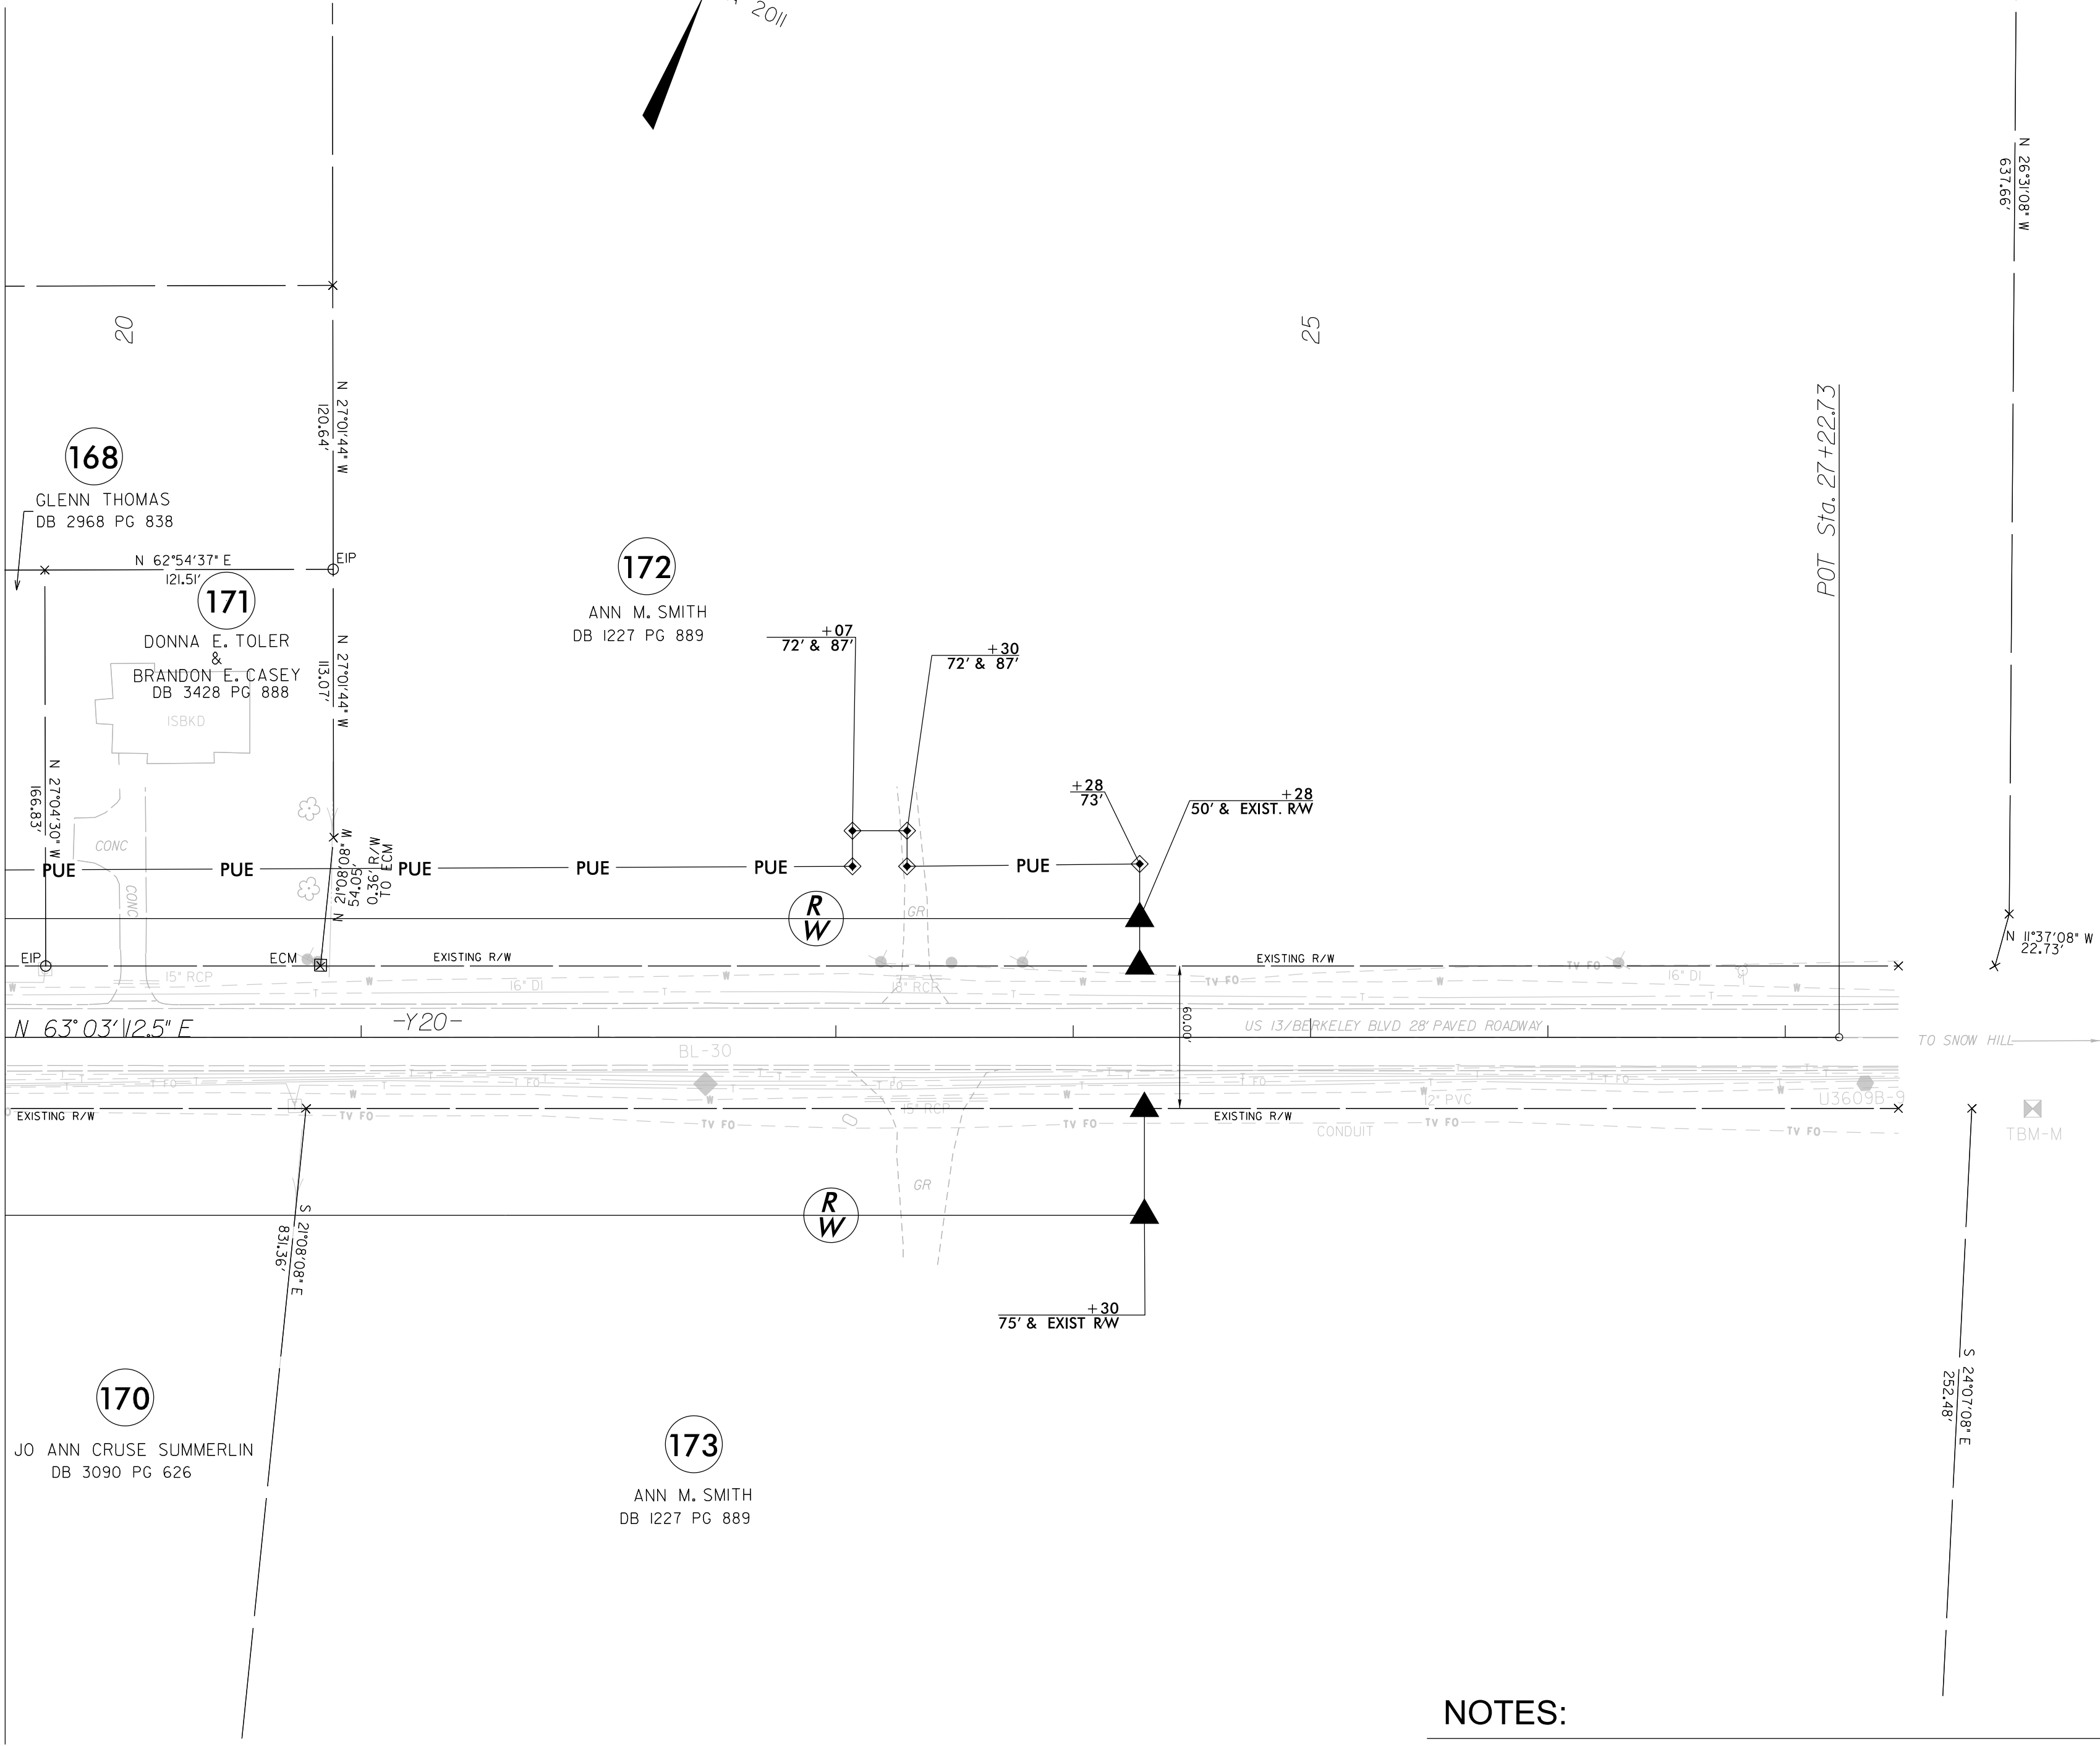

I, Karen E. Stone, a Professional Land Surveyor in the state of North Carolina hereby certify to the best of my knowledge and belief that the following work item(s) Base map Compilation, R/W Staking performed under my responsible charge meet NCDOT Survey Standards as directed in the NCDOT Location & Surveys guidelines and procedures.

I further certify that the data compiled came from available surveys/mapping performed by others and provided to me by NCDOT and do not certify to the accuracy or quality of the individual data sources.

I further certify that the right of way and permanent easement points shown herein and outlined in the tables shown hereon (localized coordinates, station/offset) have been checked and are accurate representations of the right of way and permanent easement points depicted on the corresponding highway plans. I also certify that the right of way and permanent easement points shown herein have been field monumented under my supervision from existing survey control provided by others; that the depicted property data shown herein were surveyed by others; and these monuments denote the right of way and easement boundaries at the time of staking, which may be subject to change due to right of way revisions (See deeds for final determination).

Witness my original signature, registration number and seal this 16th day of June, 2025.

DocuSigned by:
Karen E. Stone
82435A875745452

Professional Land Surveyor

L-4468
PLS #

Seal

PROJECT REFERENCE NO.

U3609B


SHEET NO.

RW14

Location and Surveys

JoynerKeeny, PLLC
1051 N. Winstead Avenue
Rocky Mount, NC 27804
252-977-3124
North Carolina Firm Number P-0551

PROJECT SURVEYOR

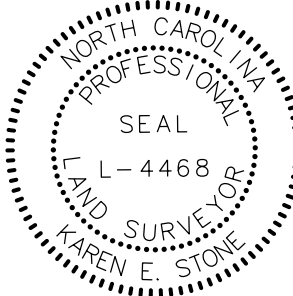

DOCUMENT NOT CONSIDERED FINAL
UNLESS ALL SIGNATURES COMPLETED

NOTES:


1. IF FURTHER INFORMATION REGARDING PROJECT CONTROL IS NEEDED PLEASE CONTACT THE LOCATION AND SURVEYS UNIT.
2. PROJECT CONTROL WAS ESTABLISHED USING GNSS, THE GLOBAL NAVIGATION SATELLITE SYSTEM.
3. RIGHT OF WAY MONUMENTATION ESTABLISHED 03/02/20 TO 06/02/20 .

6/2/2025

REVISIONS

#5 WAYNE SURVEY\DGN\WORK\RW\250612 rw sheets revisions\U3609B\1s_rw15.dgn

15 JUN 2025 10:48
U:\AT\2017\180131P-2_NCDOT_U3609B_RW REVISION AT JK4-021
P:\p\address

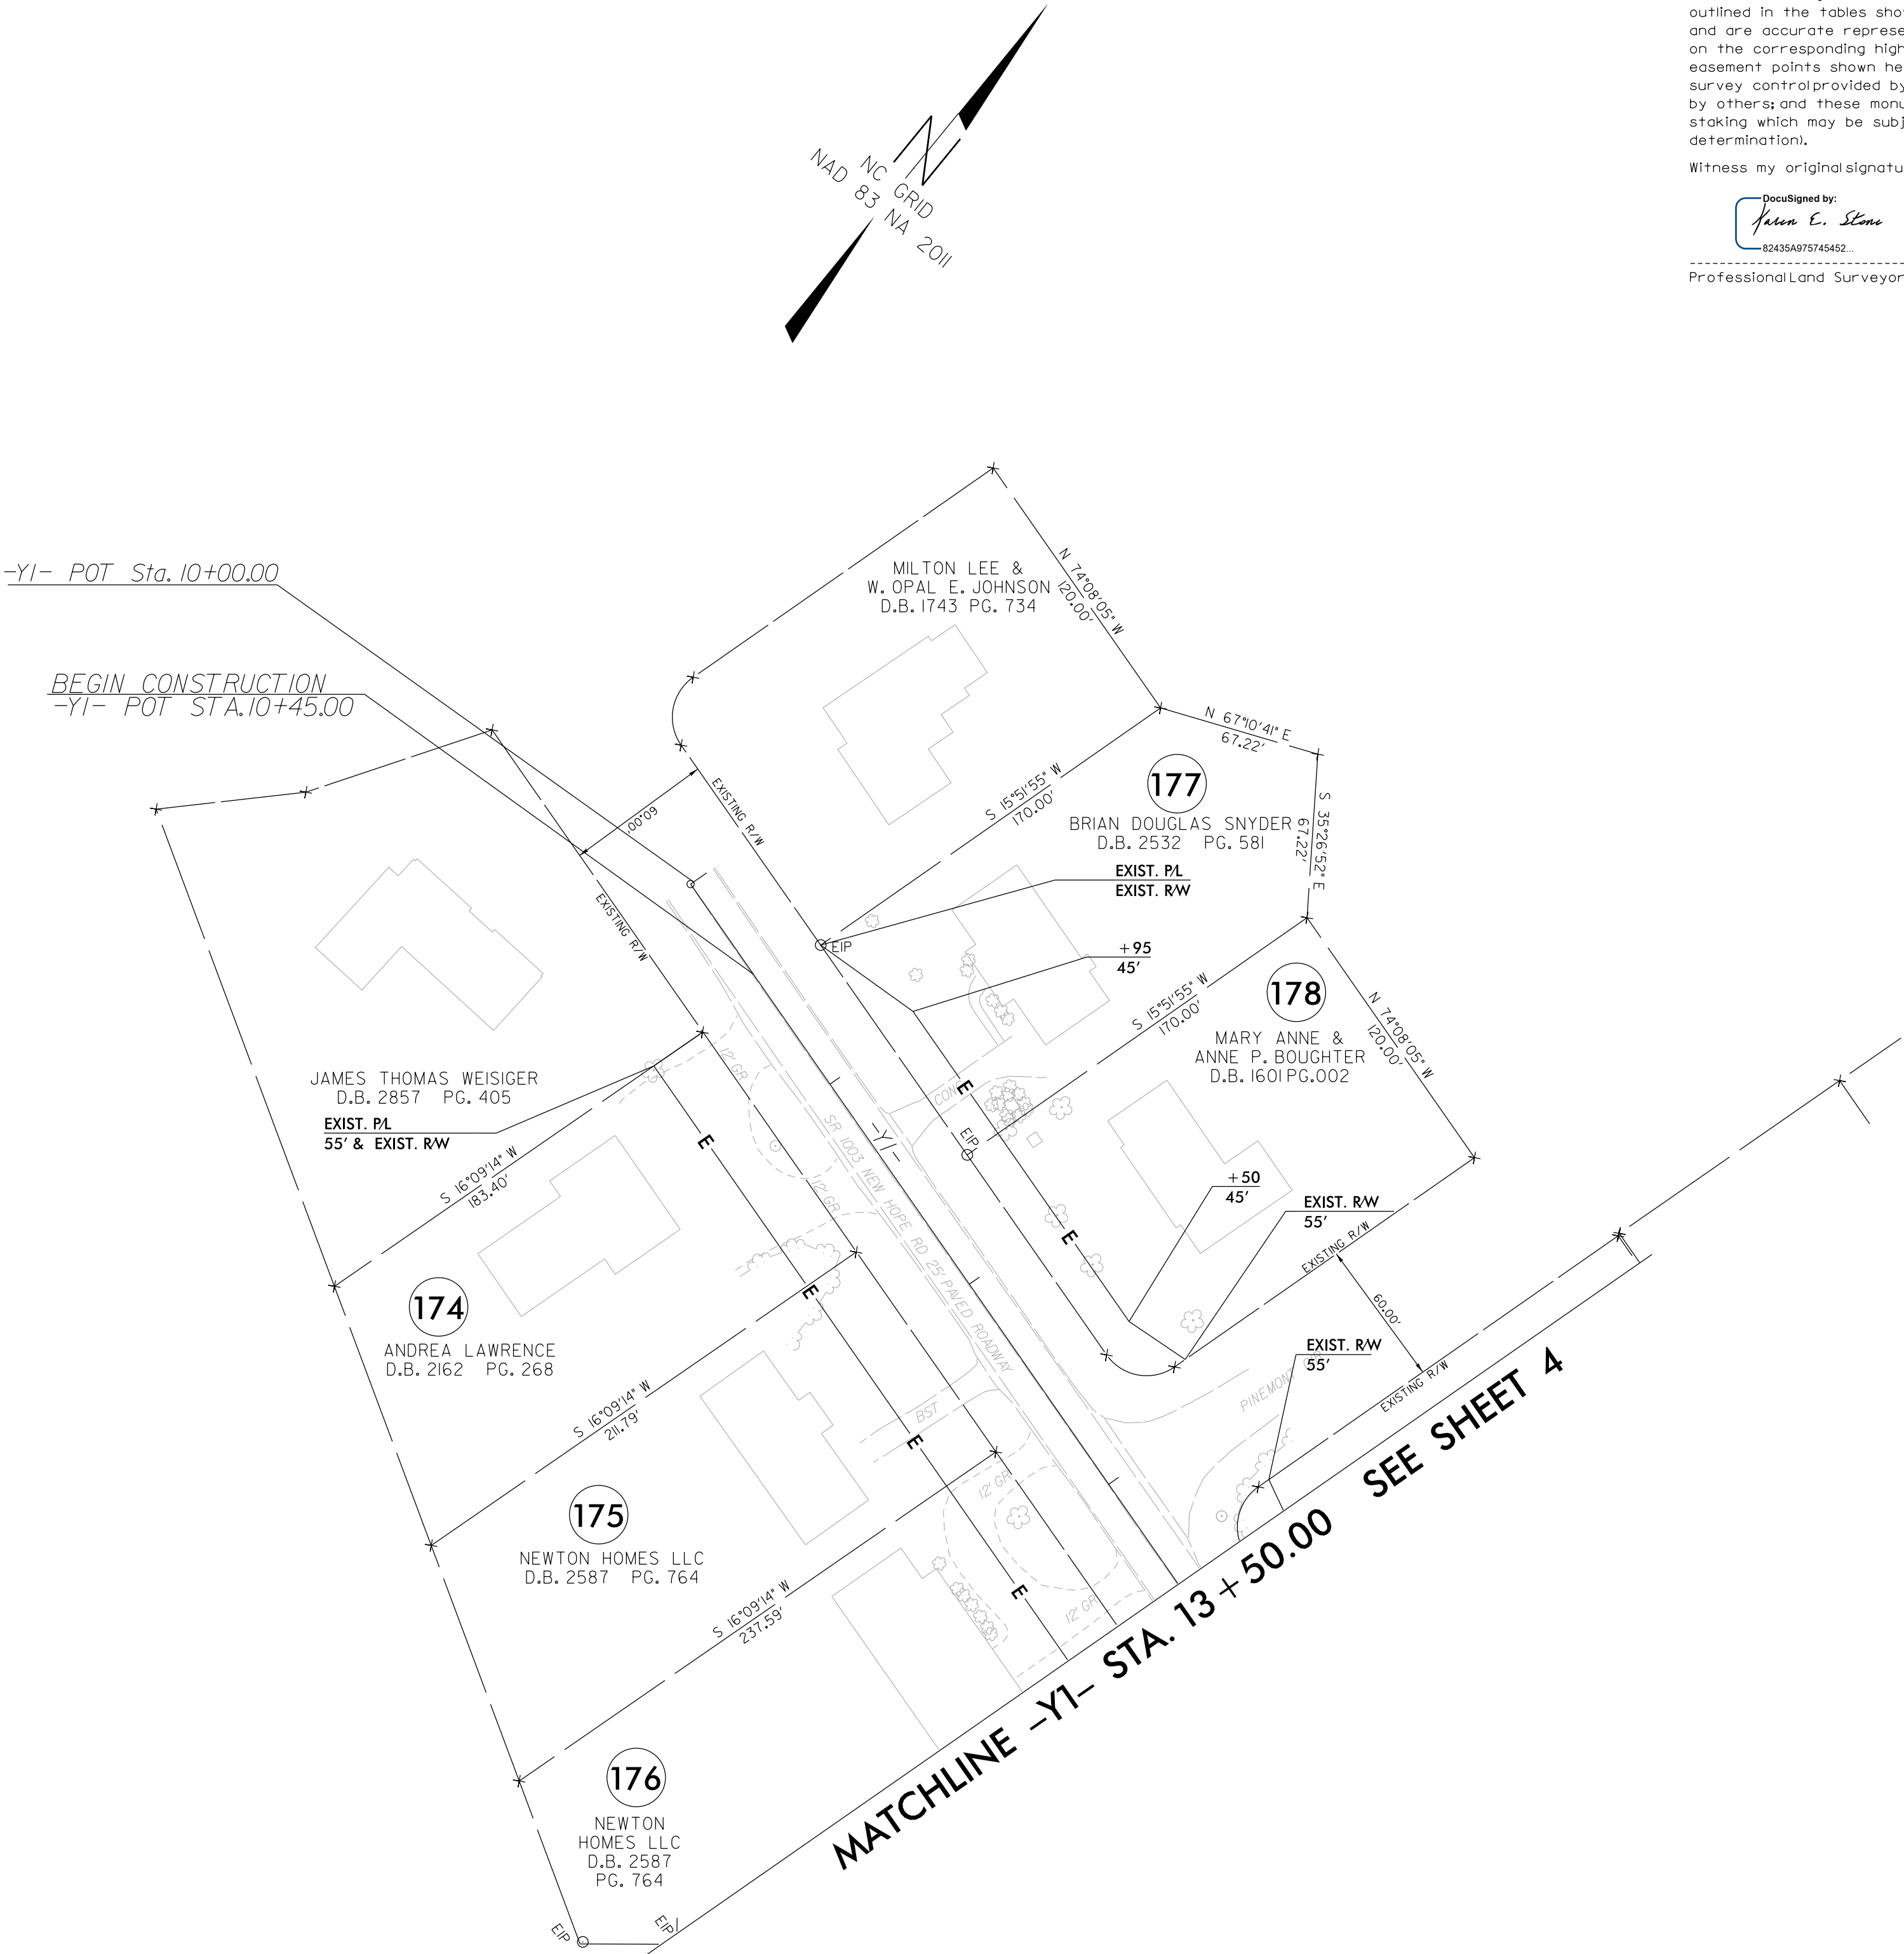

I, Karen E. Stone, a Professional Land Surveyor in the state of North Carolina hereby certify to the best of my knowledge and belief that the following work item(s) (Base map, Compilation, R/W Staking) performed under my responsible charge meet NCDOT Survey Standards as directed in the NCDOT Location & Surveys guidelines and procedures.

If further certify that the data compiled came from available surveys/mapping performed by others and provided to me by NCDOT and do not certify to the accuracy or quality of the individual data sources.

If further certify that the right of way and permanent easement points shown herein and outlined in the tables shown hereon (localized coordinates, station/offset) have been checked and are accurate representations of the right of way and permanent easement points depicted on the corresponding highway plans. I also certify that the right of way and permanent easement points shown herein have been field monumented under my supervision from existing survey control provided by others; that the depicted property data shown herein were surveyed by others; and these monuments denote the right of way and easement boundaries at the time of staking which may be subject to change due to right of way revisions (see deeds for final determination).

Witness my original signature, registration number and seal this 16th day of June, 2025.

DocuSigned by:
Karen E. Stone
32435A875745452
Professional Land Surveyor

L-4468
PLS #

Seal

PROJECT REFERENCE NO.	SHEET NO.
U3609B	RW15
Location and Surveys	
JoynerKeeny, PLLC 1051 N. Winstead Avenue Rocky Mount, NC 27804 252-977-3124 North Carolina Firm Number P-0551	
PROJECT SURVEYOR 	
DOCUMENT NOT CONSIDERED FINAL UNLESS ALL SIGNATURES COMPLETED	


NOTES:

1. IF FURTHER INFORMATION REGARDING PROJECT CONTROL IS NEEDED PLEASE CONTACT THE LOCATION AND SURVEYS UNIT.
2. PROJECT CONTROL WAS ESTABLISHED USING GNSS, THE GLOBAL NAVIGATION SATELLITE SYSTEM.
3. RIGHT OF WAY MONUMENTATION ESTABLISHED 03/02/20 TO 06/02/20 .

6/2/2025

03-NOV-2025 10:36
25-CAN-2017-1-03-10-NCDOT U-3609B ROW STAKING NO 6\SURVEY\DCN\WORK\RM\DOT\251029-With Revised Stationing\U3609b.lis-rw16.250616.dgn
-P:\address AT UKA-021

REVISIONS

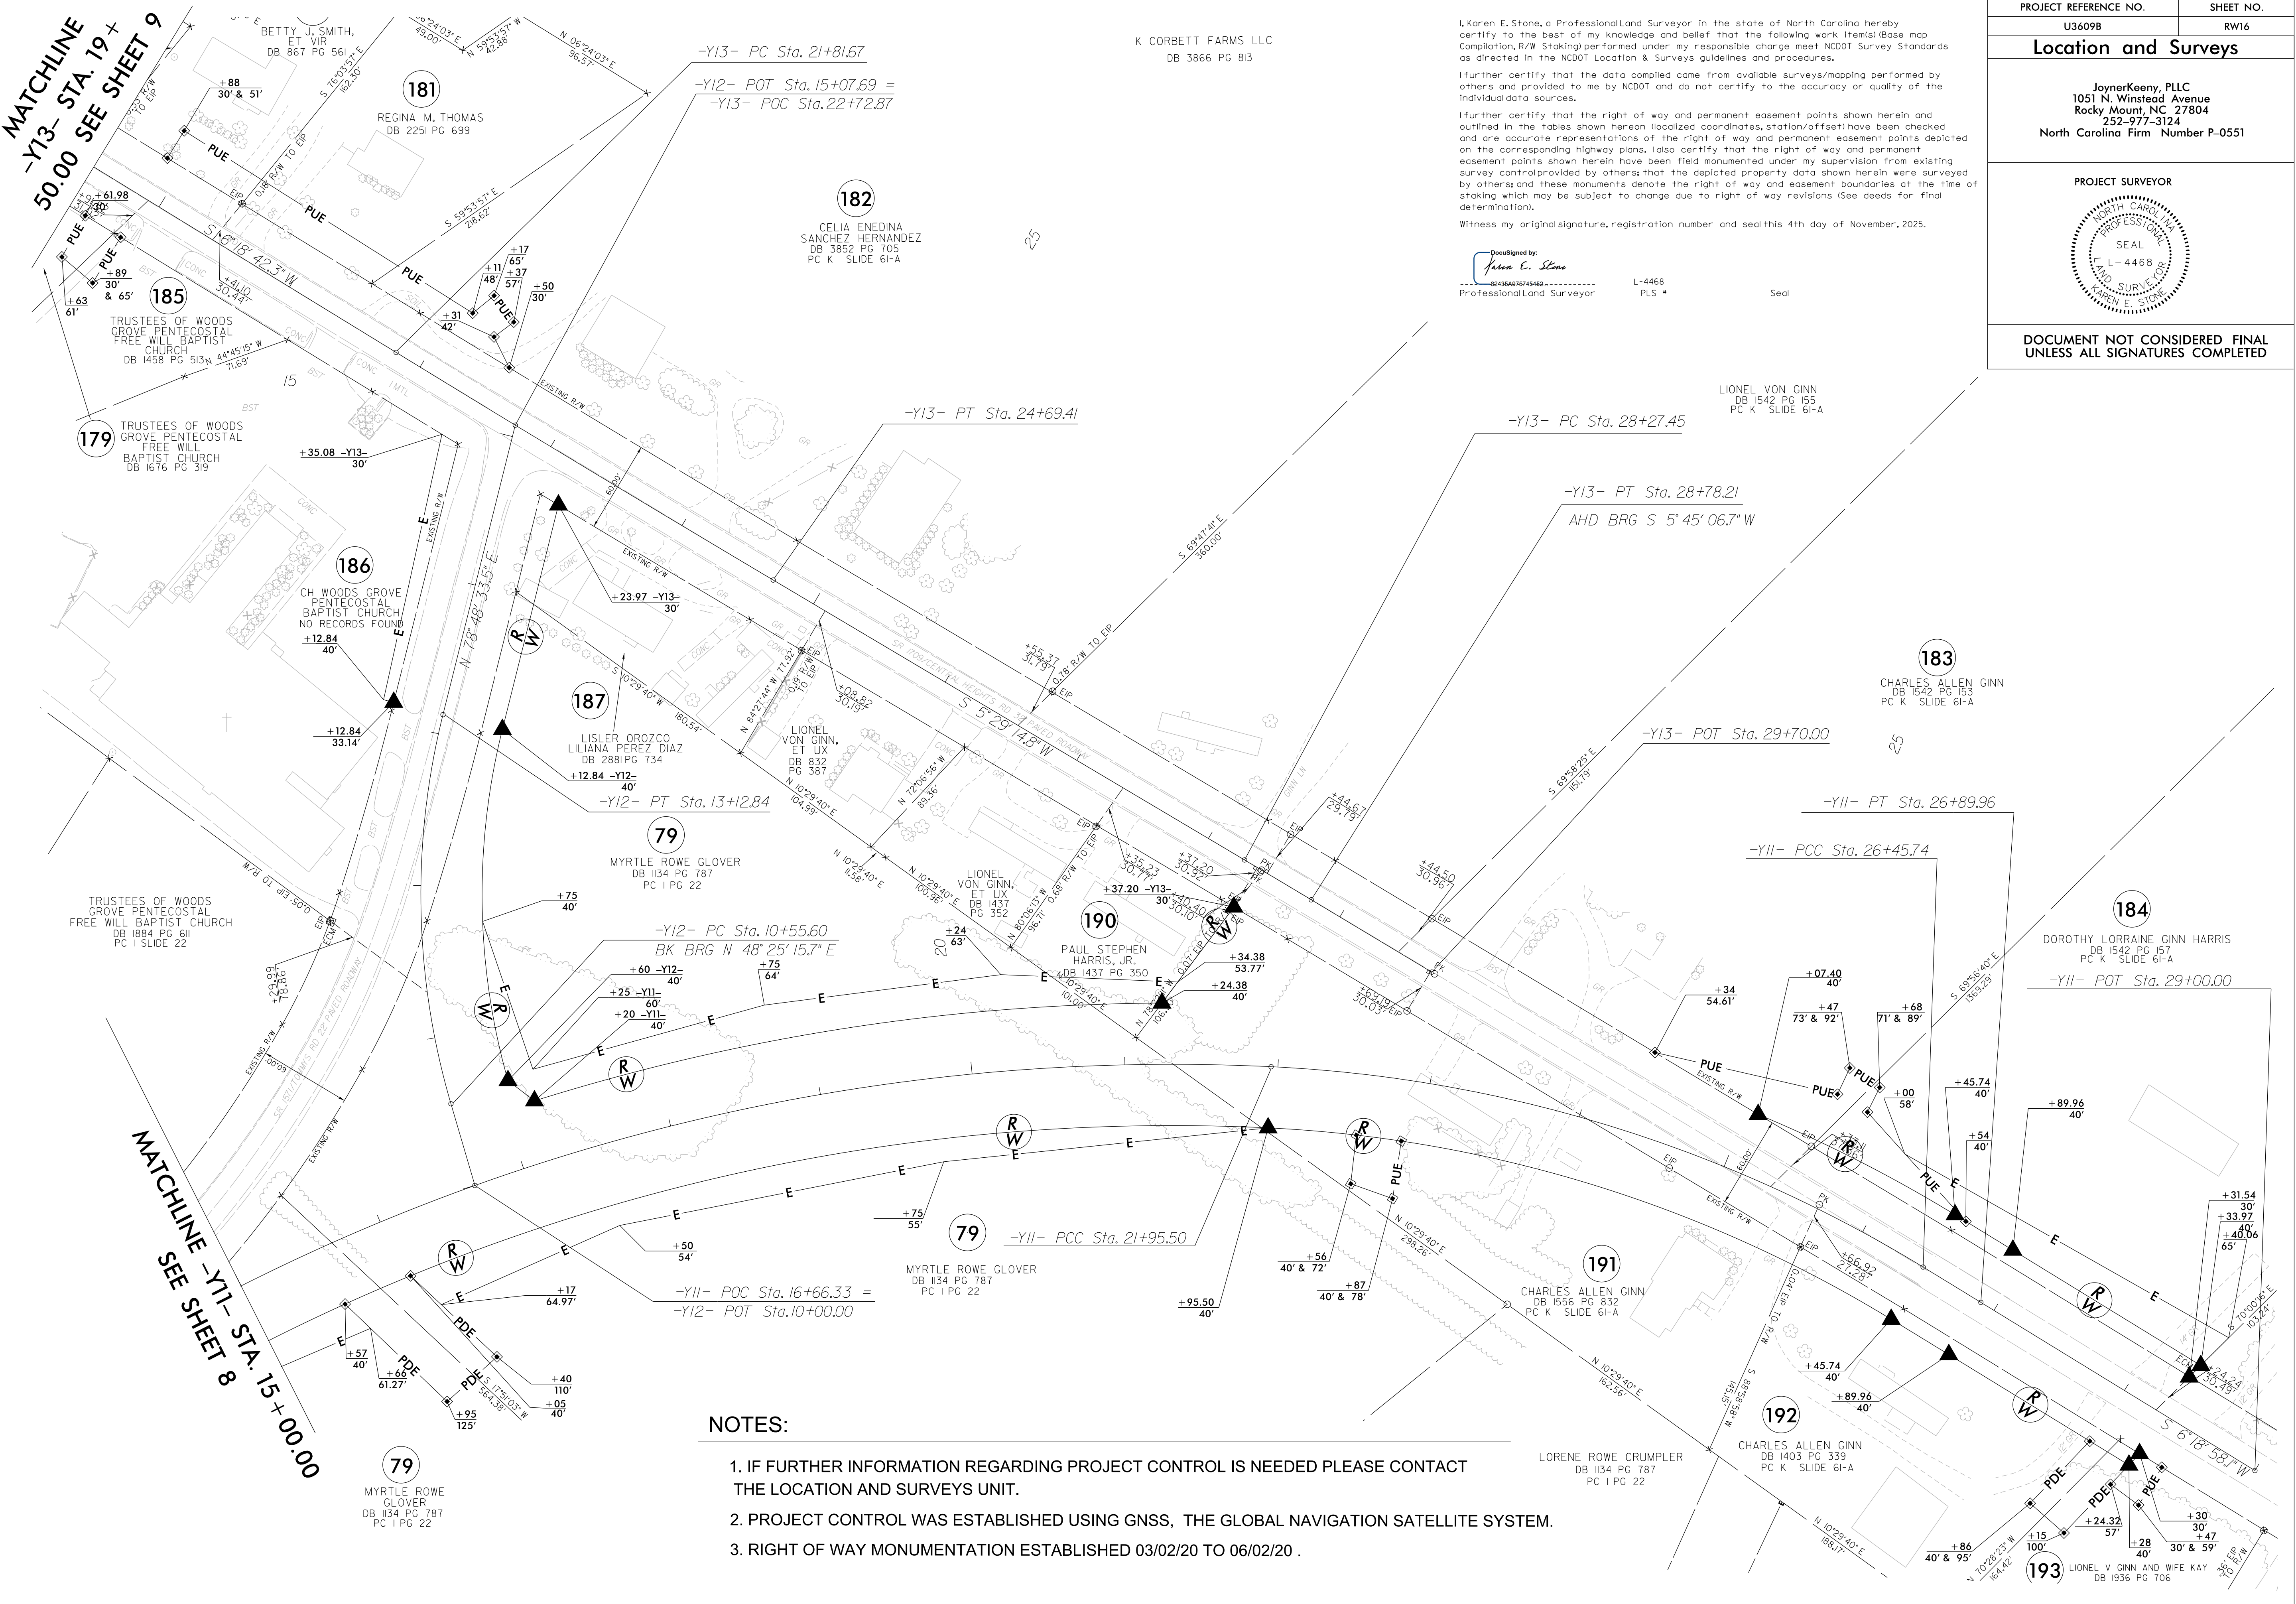


I, Karen E. Stone, a Professional Land Surveyor in the state of North Carolina hereby certify to the best of my knowledge and belief that the following work item(s) (Base map Completion, R/W Staking) performed under my responsible charge meet NCDOT Survey Standards as directed in the NCDOT Location & Surveys guidelines and procedures.

I further certify that the data compiled came from available surveys/mapping performed by others and provided to me by NCDOT and do not certify to the accuracy or quality of the individual data sources.

I further certify that the right of way and permanent easement points shown herein and outlined in the tables shown hereon (localized coordinates, station/offset) have been checked and are accurate representations of the right of way and permanent easement points depicted on the corresponding highway plans. I also certify that the right of way and permanent easement points shown herein have been field monumented under my supervision from existing survey control provided by others; that the depicted property data shown herein were surveyed by others; and these monuments denote the right of way and easement boundaries at the time of staking which may be subject to change due to right of way revisions (See deeds for final determination).

Witness my original signature, registration number and seal this 4th day of November, 2025.

Dec. Signed by: *Karen E. Stone*
Professional Land Surveyor L-4468 PLS Seal

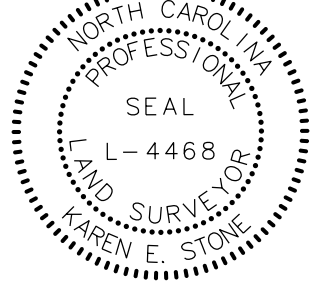PROJECT REFERENCE NO.	SHEET NO.
U3609B	RW16
Location and Surveys	
JoynerKeeny, PLLC 1051 N. Winstead Avenue Rocky Mount, NC 27804 252-977-3124 North Carolina Firm Number P-0551	
PROJECT SURVEYOR	
	
DOCUMENT NOT CONSIDERED FINAL UNLESS ALL SIGNATURES COMPLETED	