

T.I.P.: U-3609B

CONTRACT: C205035

STATE OF NORTH CAROLINA

DEPARTMENT OF TRANSPORTATION

SIGNING PLAN

WAYNE COUNTY

LOCATION: U.S. 13 (BERKELEY BLVD) FROM SR 1003 (NEW HOPE RD) TO US 70 BYPASS

W/ INTERSECTION IMPROVEMENTS AT AT SR 1572 (SAULSTON RD). WIDEN TO MULTI-LANES

ROADWAY STANDARD DRAWING

THE FOLLOWING STANDARDS, AS THEY APPEAR IN THE NCDOT "ROADWAY STANDARD DRAWINGS" DATED JANUARY 2024, ARE APPLICABLE TO THIS PROJECT AND BY REFERENCE ARE CONSIDERED A PART OF THESE PLANS:

STD. NO.	TITLE
901.50	ARROWS AND SHIELDS
904.10	ORIENTATION OF GROUND MOUNTED SIGNS
904.50	MOUNTING OF TYPE 'D', 'E' AND 'F' SIGNS ON 'U' CHANNEL POSTS
910.30	SIGNING UNSIGNALIZED REDUCED CONFLICT INTERSECTION

SUMMARY OF QUANTITIES

ITEM NO.		ITEM DESCRIPTION	QUANTITY	UNIT
DESC. NO.	SECT. NO.			
4072000000	903	SUPPORTS, 3 LB STEEL U-CHANNEL	3185	L.F.
4096000000	904	SIGN ERECTION, TYPE D	1	EA.
4102000000	904	SIGN ERECTION, TYPE E	119	EA.
4108000000	904	SIGN ERECTION, TYPE F	22	EA.
4116100000	904	SIGN ERECTION, RELOCATE SIGN TYPE D (GROUND MOUNTED).....	5	EA.
4116100000	904	SIGN ERECTION, RELOCATE SIGN TYPE E (GROUND MOUNTED).....	8	EA.
4116100000	904	SIGN ERECTION, RELOCATE SIGN TYPE F (GROUND MOUNTED).....	1	EA.
4141000000	907	DISPOSAL OF SUPPORT, WOOD	1	EA.
4155000000	907	DISPOSAL OF SIGN SYSTEM, U-CHANNEL	53	EA.
4158000000	907	DISPOSAL OF SIGN SYSTEM, WOOD	1	EA.
4192000000	907	DISPOSAL OF SUPPORT, U-CHANNEL	14	EA.

GENERAL NOTES

- SIGNS FURNISHED BY STATE
- CONFIRM IN WRITING AT LEAST 4 MONTHS IN ADVANCE, THE ACTUAL DATE THE DEPARTMENT FURNISHED SIGNS WILL BE REQUIRED.
- ALL TYPE 'D' SIGNS SHALL BE MOUNTED ON TWO U-CHANNEL POSTS UNLESS OTHERWISE INDICATED ON THE PLANS.
- IF REMOVAL OR RELOCATION OF SIGNS ON PRIVATE STREET (NON-STATE MAINTAINED) IS REQUIRED DUE TO CONSTRUCTION, THE CONTRACTOR SHALL INFORM THE ENGINEER. THE WORK WILL BE COMPLETED BY OTHERS.
- WHEN NOT STATIONED OR DIMENSIONED ON PLANS, ALL 'E' AND 'F' SIGNS SHALL BE FIELD LOCATED BY THE ENGINEER
- ALL EXISTING SIGNS ON "U" CHANNEL POST WITHIN THE PROJECT LIMITS SHALL BE REMOVED AND DISPOSED OF UNLESS OTHERWISE NOTED ON PLANS.
- WHEN EXISTING SIGNS ARE REMOVED AND INSTALLED ON NEW SUPPORTS, THE RE-ERECTION SHALL IMMEDIATELY FOLLOW THE REMOVAL.
- THE BACKGROUND FOR TYPE E & F SIGNS SHALL BE TYPE C REFLECTIVE SHEETING.
- DO NOT BEGIN FABRICATION FOR TYPES A & B SIGNS MOUNTED ON OVERHEAD STRUCTURES OR STEEL SUPPORTS UNTIL "S" DIMENSIONS HAVE BEEN FIELD VERIFIED.
- SEE ROADWAY PLANS FOR GUARD/GUIDE RAIL DETAILS.

INDEX

SHEET NO.	DESCRIPTION
SIGN-1	TITLE SHEET
SIGN-2-2A	TYPE E AND F SIGN SHEETS
SIGN-3	SIGN DESIGNS
SIGN-4-17	SIGNING PLAN SHEETS

TIP NO.

U-3609B

SHEET NO.

SIGN-1

APPROVED:

LocaSigned by:

Regina M. Muncey

C7FE518522454FA...

DATE:

11/21/2025

SEAL

SEAL

43239

ENGINEER

REGINA M. MUNCEY

DOCUMENT NOT CONSIDERED FINAL

UNLESS ALL SIGNATURES COMPLETED

Stantec

Plan Prepared For:

North Carolina Department of Transportation; Signing and Delineation Unit

Mitch Eaton, P.E.

Signing & Delineation Regional Engineer

Stacey Johns

Signing & Delineation Design Engineer

STATE OF NORTH CAROLINA

DEPARTMENT OF TRANSPORTATION

Plan Prepared By: Stantec Consulting Services, Inc.

Betsy L. Watson, P.E.

Deputy Regional Business Leader

Regina Muncey, P.E.

Senior Transportation Engineer

James Hambright

Senior Transportation Technician

Stantec

Stantec Consulting Services Inc.

801 Jones Franklin Road

Suite 300

Raleigh, NC 27606

Tel. (919) 851-6866

Fax. (919) 851-7024

www.stantec.com

License No. F-0672

TYPE "E" SIGNS

TYPE "F" SIGNS

TIP NO.
U-3609B

SHEET NO.
SIGN-4

DESIGNED BY
Regina M. Muncy


APPROVED: *Regina M. Muncy*

DATE: 11/21/2025

SEAL


DOCUMENT NOT CONSIDERED FINAL
UNLESS ALL SIGNATURES COMPLETED



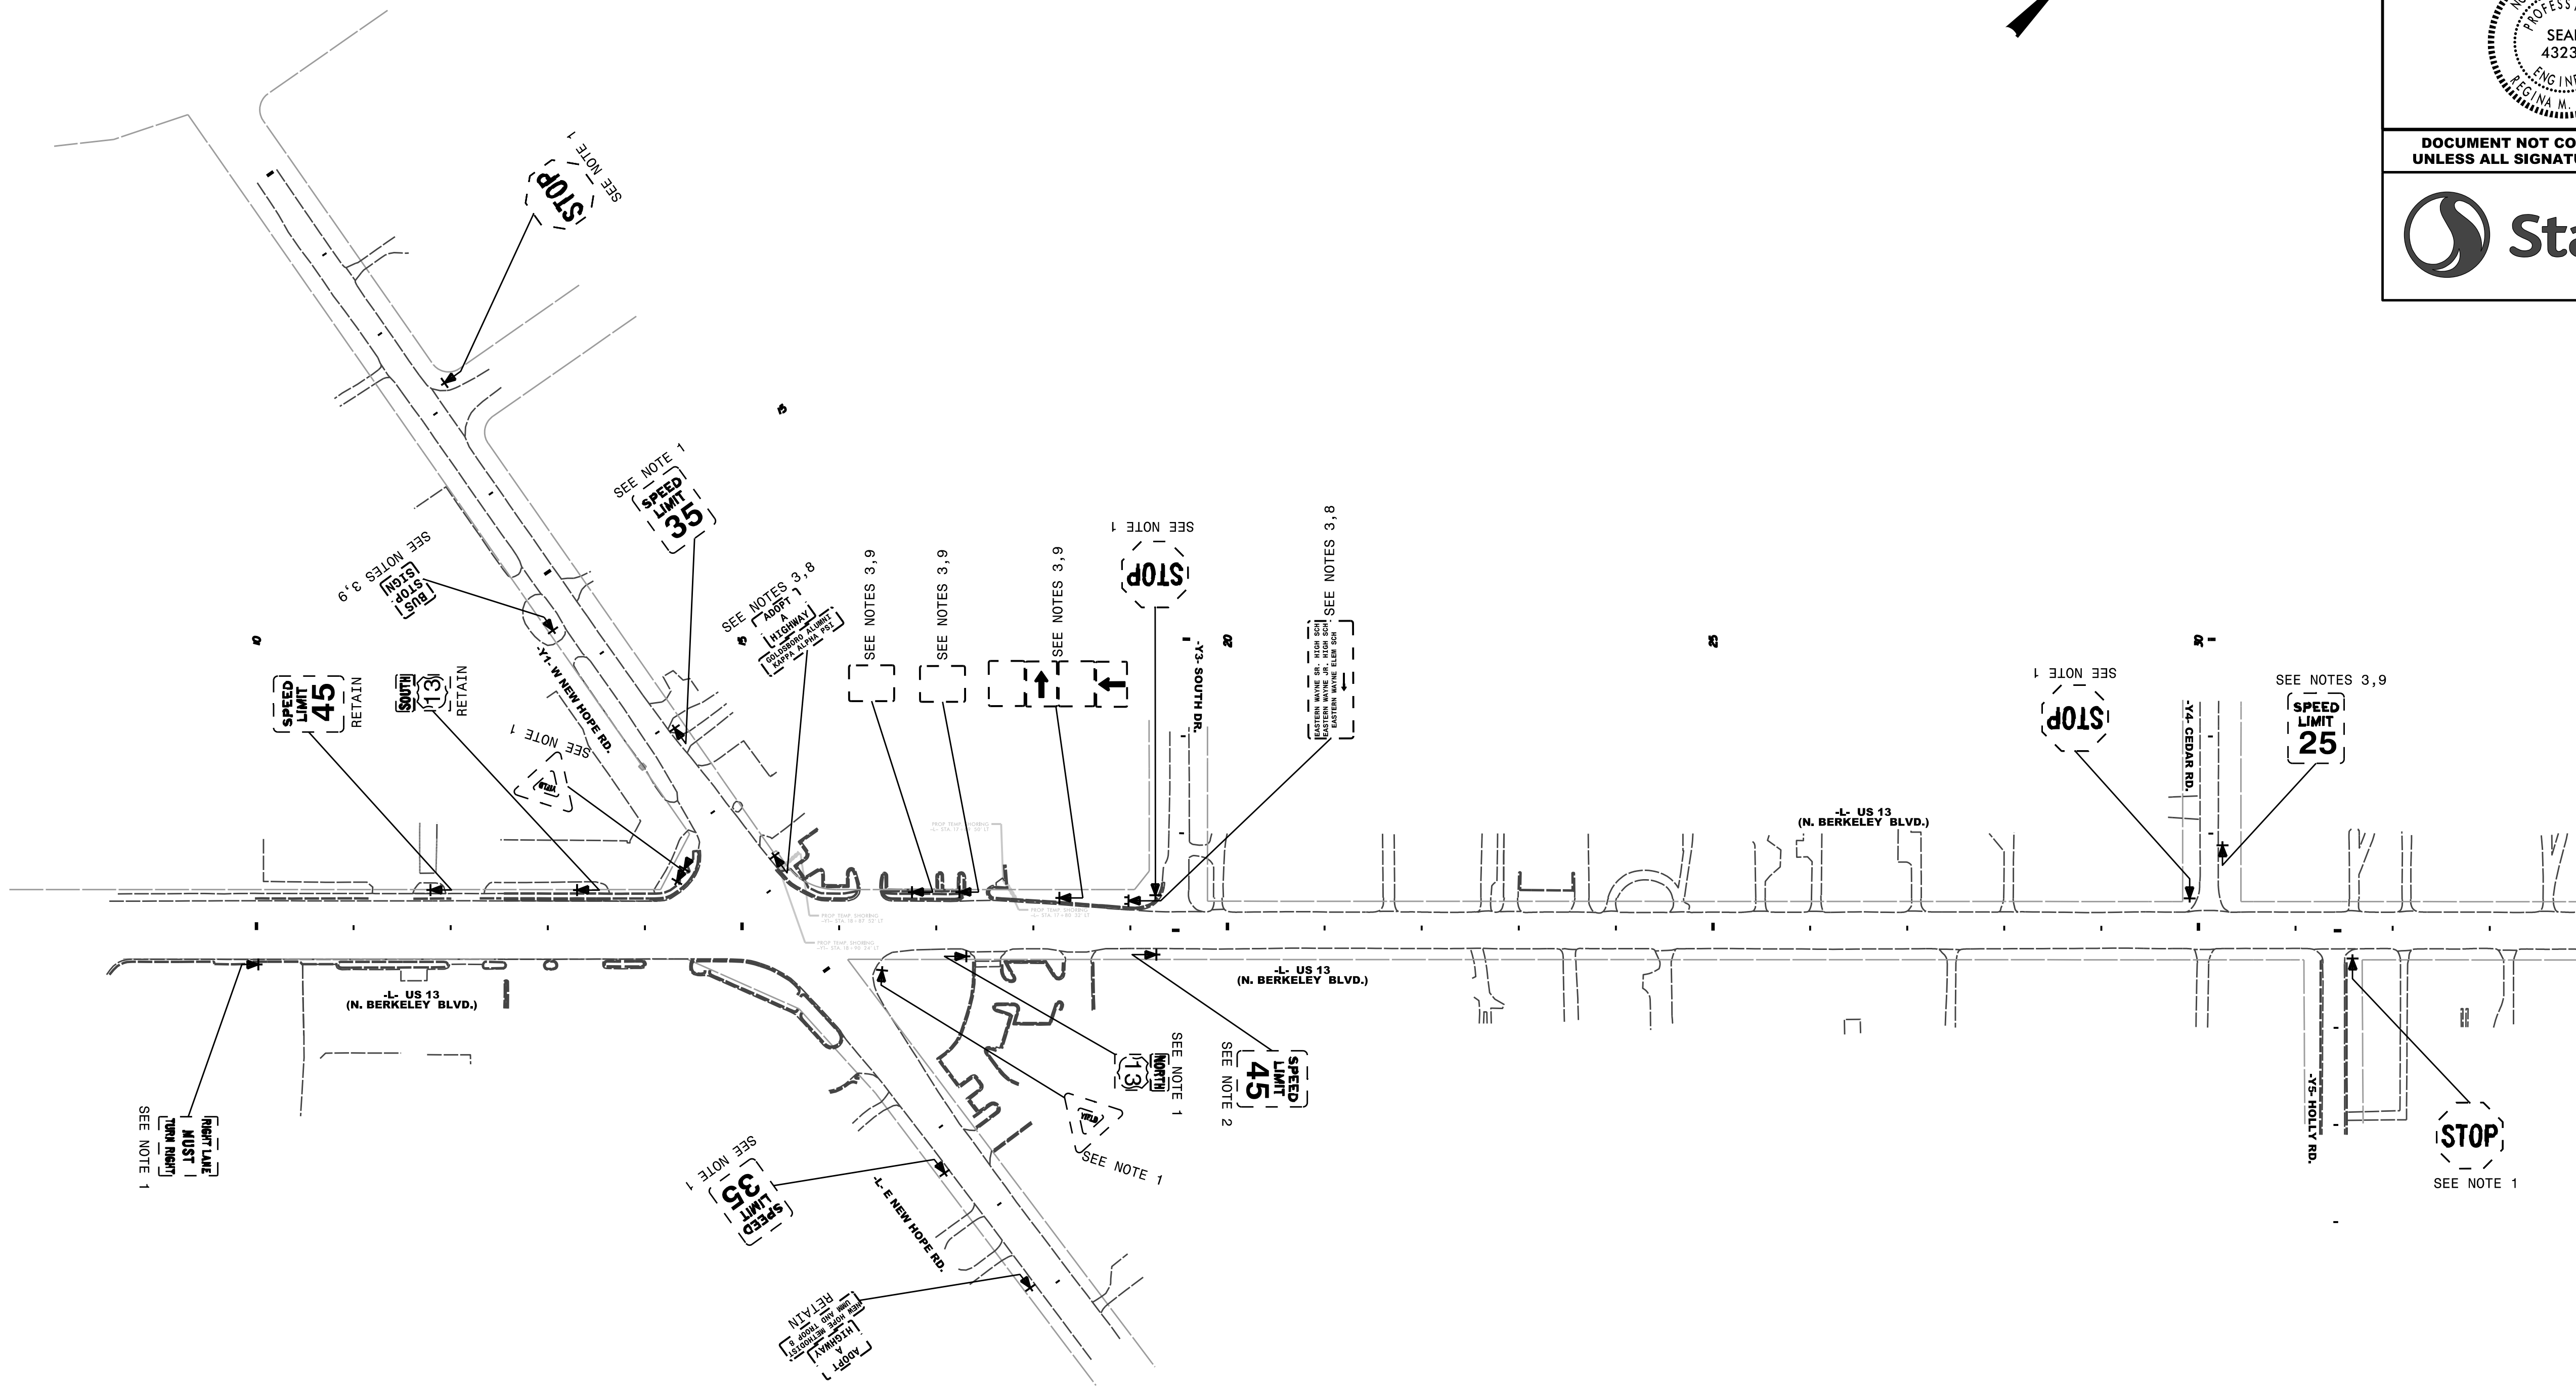

MATCHLINE -L- STA. 34+00 SEE SHEET SIGN-5

PROJECT NOTES

- 1 DISPOSAL OF SIGN SYSTEM, U-CHANNEL
- 2 DISPOSAL OF SIGN SYSTEM, WOOD
- 3 DISPOSAL OF SUPPORT, U-CHANNEL
- 4 DISPOSAL OF SUPPORT, WOOD
- 5 SIGN ERECTION, TYPE A (GROUND MOUNTED)
- 6 SIGN ERECTION, TYPE B (GROUND MOUNTED)
- 7 SIGN ERECTION, TYPE D, E, AND F
- 8 SIGN ERECTION, RELOCATE TYPE D (GROUND MOUNTED)
- 9 SIGN ERECTION, RELOCATE TYPE E (GROUND MOUNTED)
- 10 SIGN ERECTION, RELOCATE TYPE F (GROUND MOUNTED)

EXISTING SIGNING

\$\$\$\$\$SYTIME\$\$\$\$\$
\$\$\$\$\$DGN\$\$\$\$\$
\$\$\$\$\$USERNAM\$\$\$\$\$

TIP NO.
U-3609B

SHEET NO.
SIGN-5

DESIGNED BY
Regina M. Muncy

APPROVED: _____
-CFE818522454FA...

DATE: 11/21/2025

SEAL

NORTH CAROLINA

PROFESSIONAL

SEAL

43239


ENGINEER

REGINA M. MUNCY

DOCUMENT NOT CONSIDERED FINAL
UNLESS ALL SIGNATURES COMPLETED



Stantec

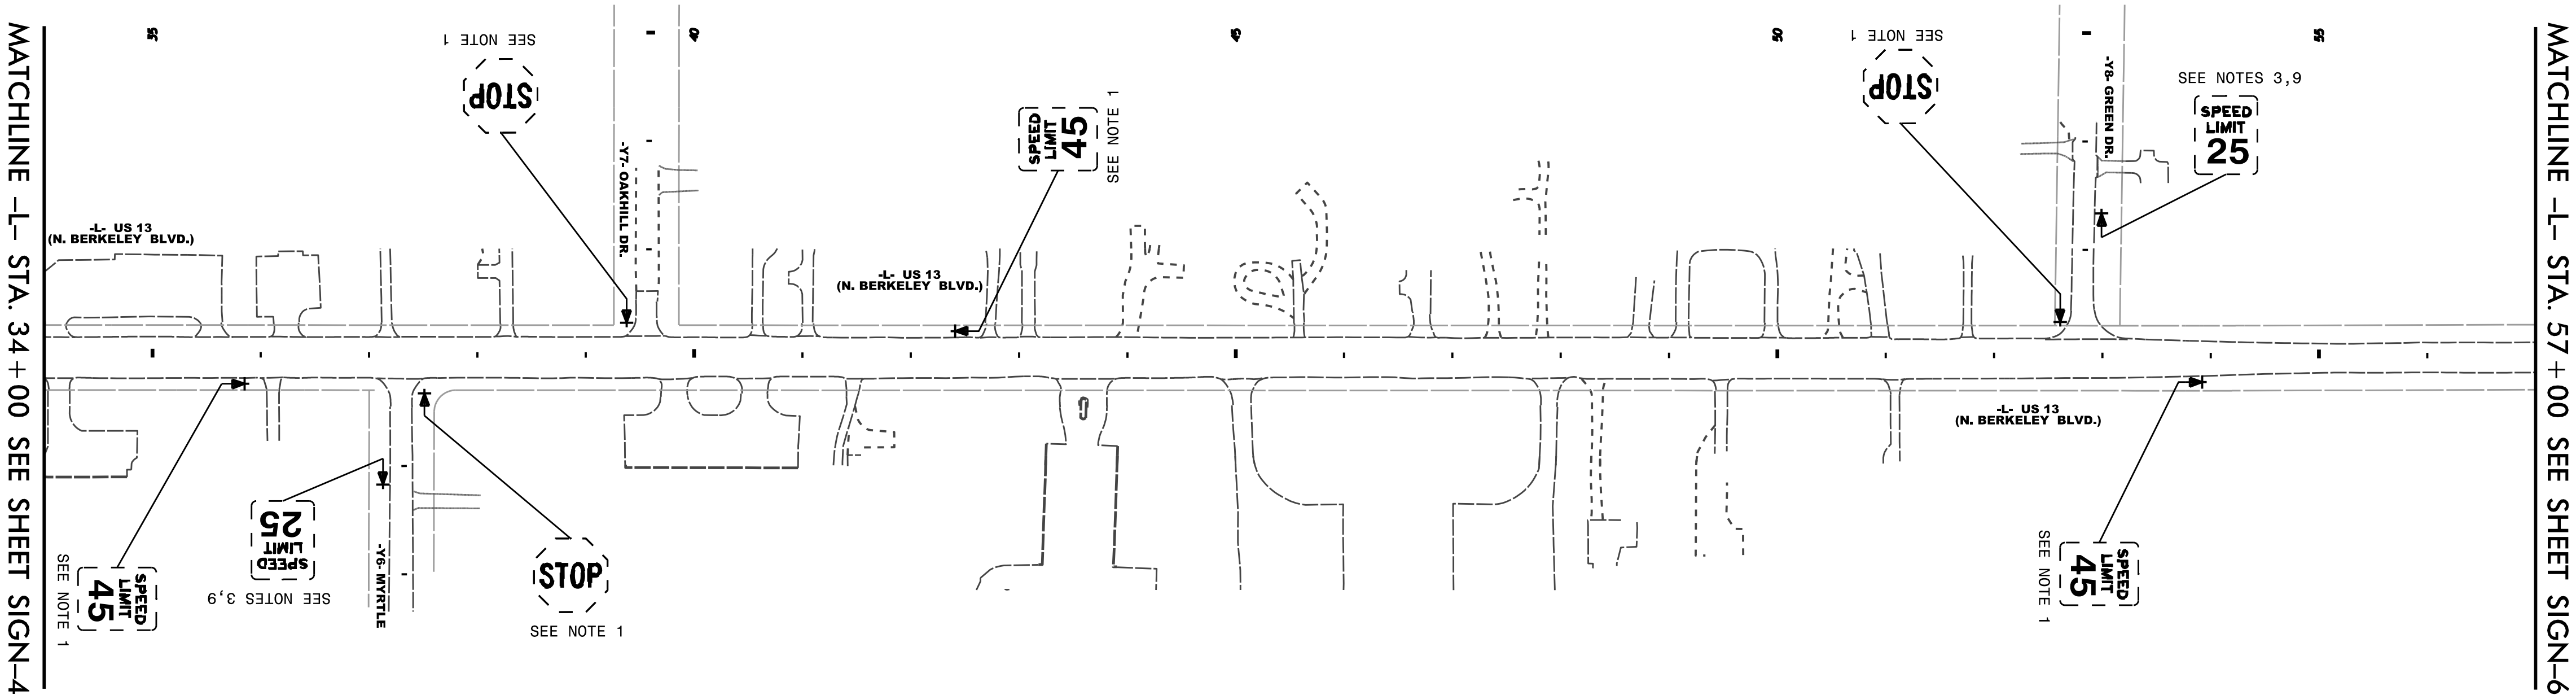

PROJECT NOTES

- 1 DISPOSAL OF SIGN SYSTEM, U-CHANNEL
- 2 DISPOSAL OF SIGN SYSTEM, WOOD
- 3 DISPOSAL OF SUPPORT, U-CHANNEL
- 4 DISPOSAL OF SUPPORT, WOOD
- 5 SIGN ERECTION, TYPE A (GROUND MOUNTED)
- 6 SIGN ERECTION, TYPE B (GROUND MOUNTED)
- 7 SIGN ERECTION, TYPE D, E, AND F
- 8 SIGN ERECTION, RELOCATE TYPE D (GROUND MOUNTED)
- 9 SIGN ERECTION, RELOCATE TYPE E (GROUND MOUNTED)
- 10 SIGN ERECTION, RELOCATE TYPE F (GROUND MOUNTED)

EXISTING SIGNING

TIP NO.
U-3609B

SHEET NO.
SIGN-6

DESIGNED BY
Regina M. Muncy

APPROVED: _____
CITE#18522454FA...

DATE: 11/21/2025


SEAL

SEAL
43239
ENGINEER
REGINA M. MUNCY

DOCUMENT NOT CONSIDERED FINAL
UNLESS ALL SIGNATURES COMPLETED



MATCHLINE -L- STA. 57+00 SEE SHEET SIGN-5

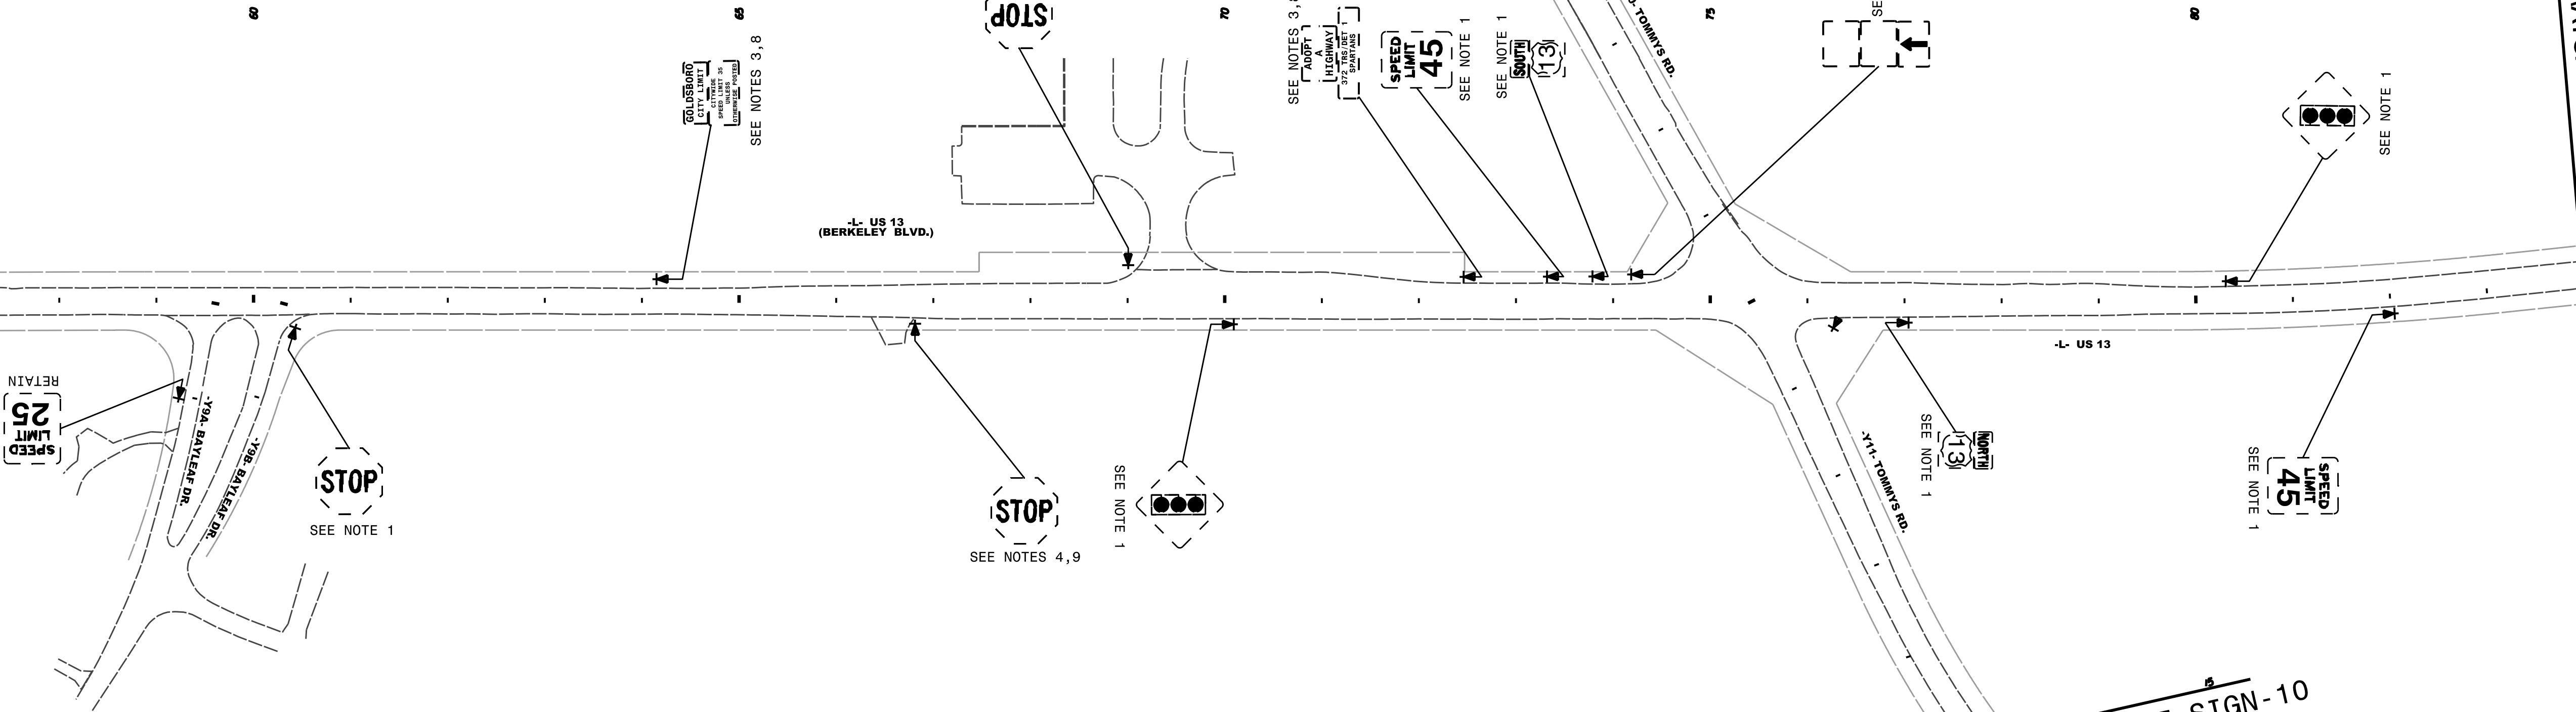

MATCHLINE -L- STA. 84+00 SEE SHEET SIGN-7

MATCHLINE -Y11- STA. 15+00 SEE SHEET SIGN-10

PROJECT NOTES

- 1 DISPOSAL OF SIGN SYSTEM, U-CHANNEL
- 2 DISPOSAL OF SIGN SYSTEM, WOOD
- 3 DISPOSAL OF SUPPORT, U-CHANNEL
- 4 DISPOSAL OF SUPPORT, WOOD
- 5 SIGN ERECTION, TYPE A (GROUND MOUNTED)
- 6 SIGN ERECTION, TYPE B (GROUND MOUNTED)
- 7 SIGN ERECTION, TYPE D, E, AND F
- 8 SIGN ERECTION, RELOCATE TYPE D (GROUND MOUNTED)
- 9 SIGN ERECTION, RELOCATE TYPE E (GROUND MOUNTED)
- 10 SIGN ERECTION, RELOCATE TYPE F (GROUND MOUNTED)

EXISTING SIGNING

TIP NO.
U-3609B

SHEET NO.
SIGN-7

DESIGNED BY
Regina M. Muncy

APPROVED: _____
-CFE818522454FA--


DATE: 11/21/2025

SEAL

NORTH CAROLINA
PROFESSIONAL
SEAL
43239
ENGINEER
REGINA M. MUNCY

DOCUMENT NOT CONSIDERED FINAL
UNLESS ALL SIGNATURES COMPLETED



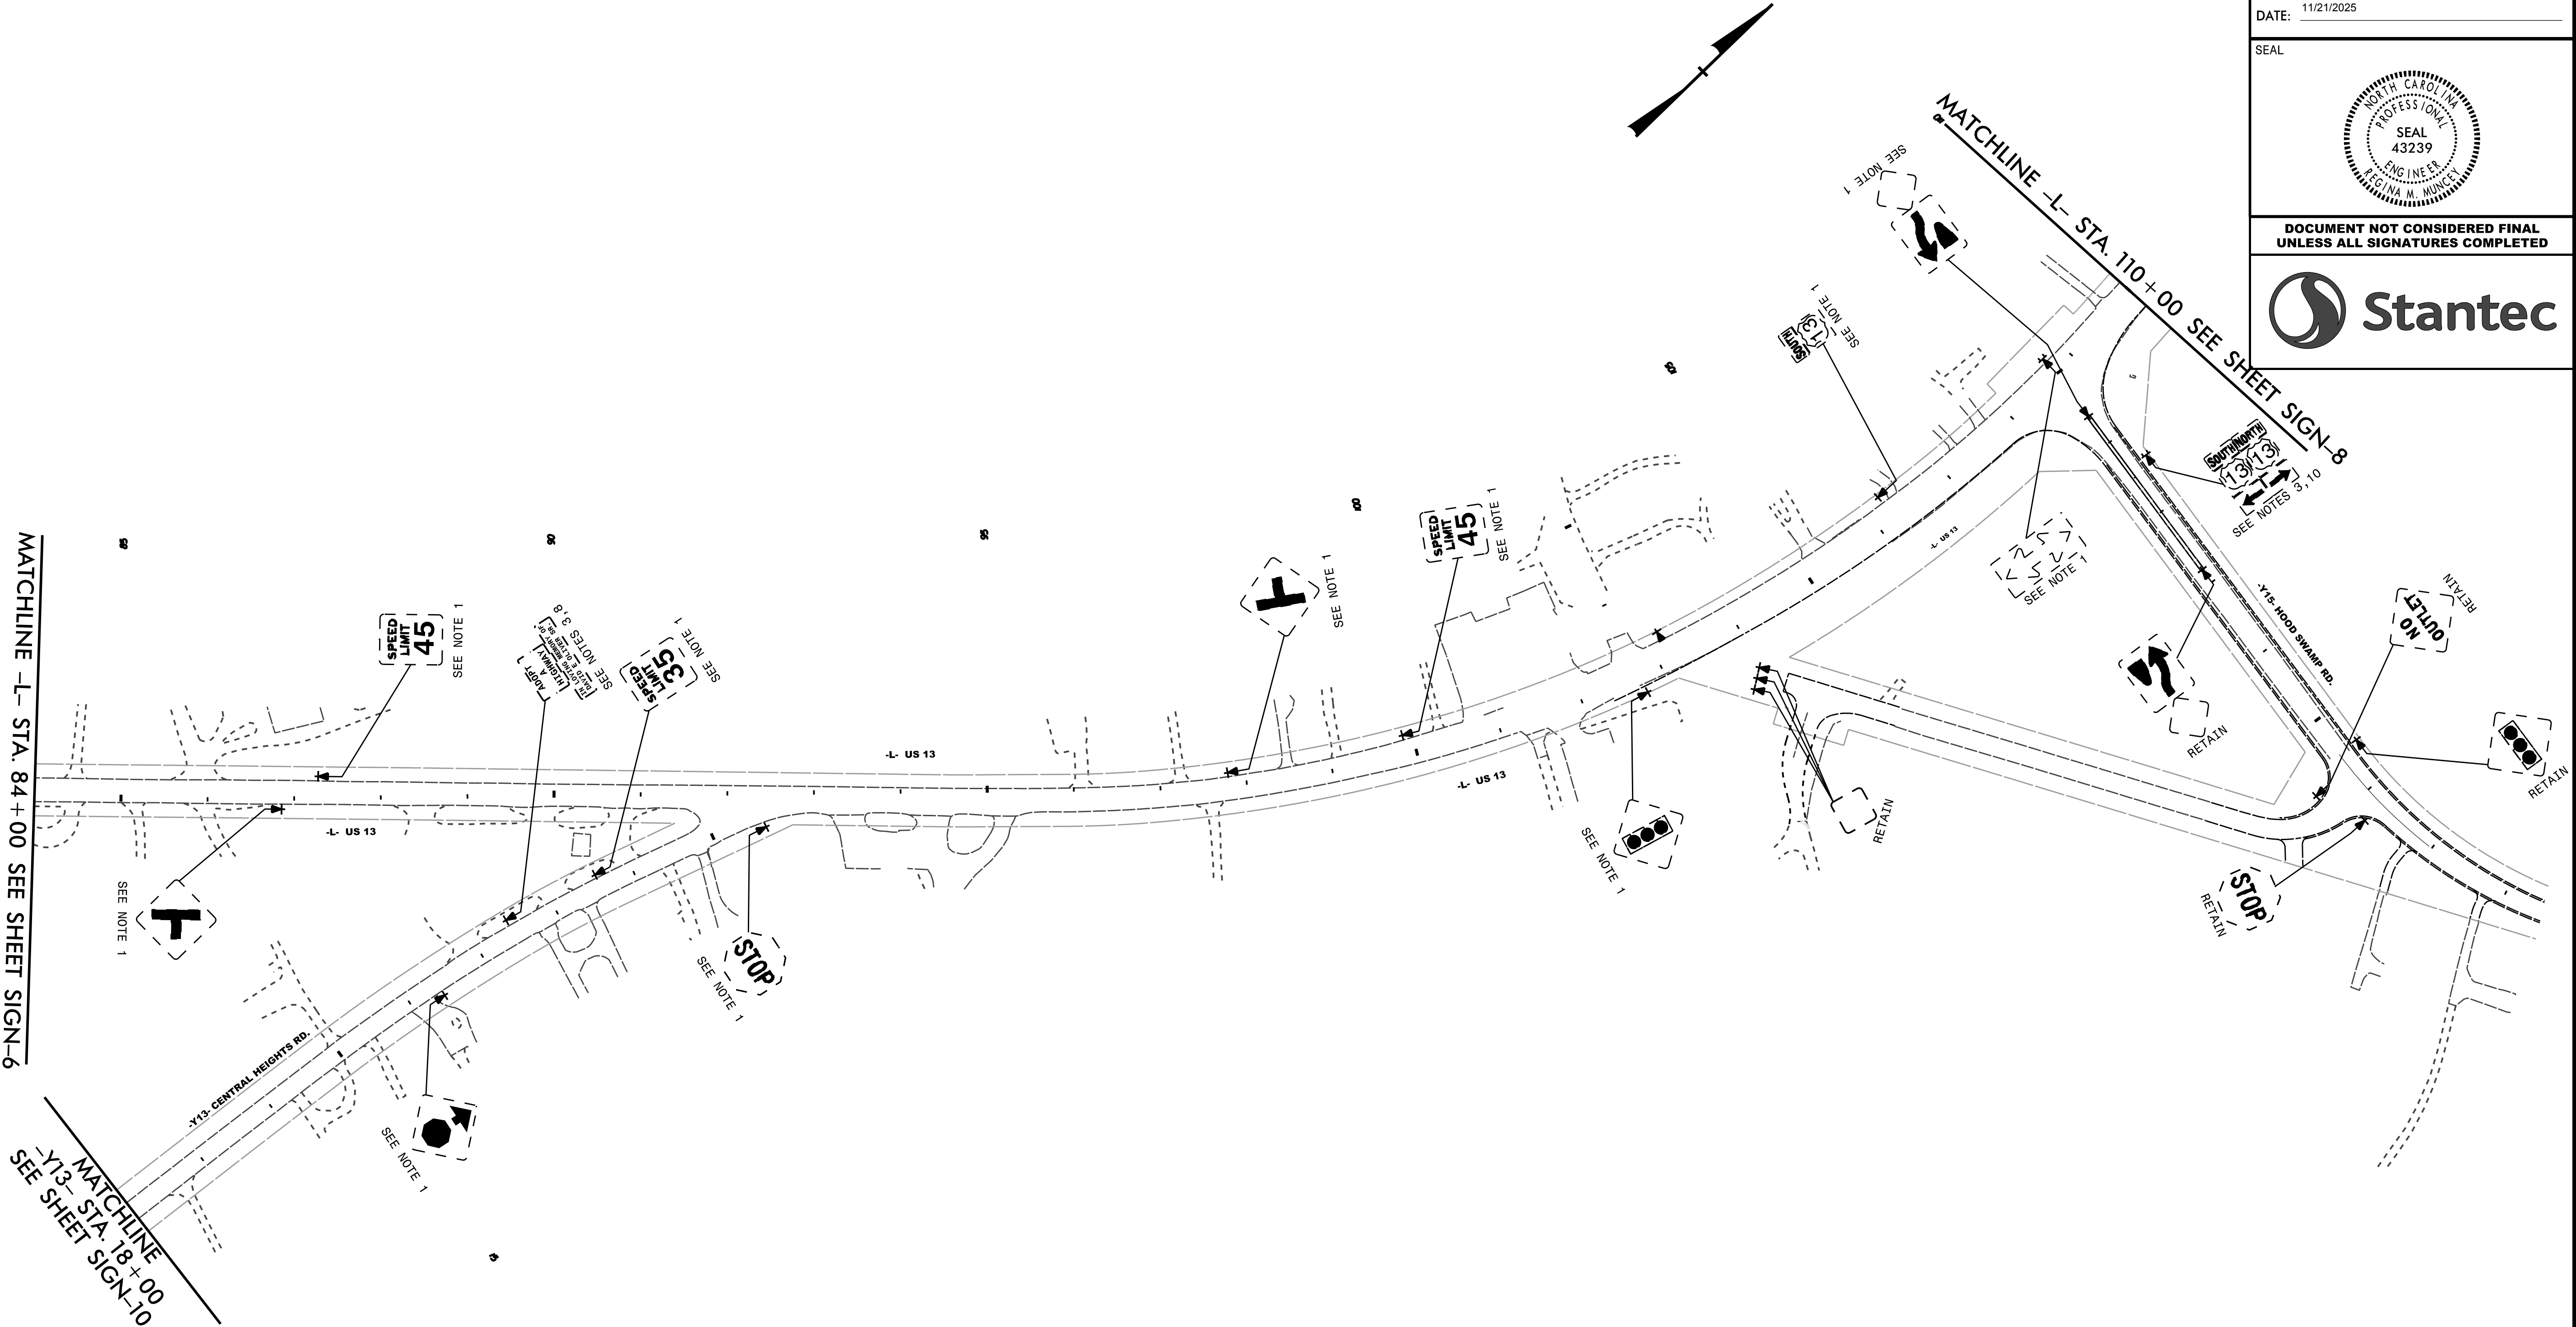

PROJECT NOTES

- 1 DISPOSAL OF SIGN SYSTEM, U-CHANNEL
- 2 DISPOSAL OF SIGN SYSTEM, WOOD
- 3 DISPOSAL OF SUPPORT, U-CHANNEL
- 4 DISPOSAL OF SUPPORT, WOOD
- 5 SIGN ERECTION, TYPE A (GROUND MOUNTED)
- 6 SIGN ERECTION, TYPE B (GROUND MOUNTED)
- 7 SIGN ERECTION, TYPE D, E, AND F
- 8 SIGN ERECTION, RELOCATE TYPE D (GROUND MOUNTED)
- 9 SIGN ERECTION, RELOCATE TYPE E (GROUND MOUNTED)
- 10 SIGN ERECTION, RELOCATE TYPE F (GROUND MOUNTED)

EXISTING SIGNING

\$\$\$\$SYTIME\$\$\$\$
\$\$\$\$\$\$\$\$\$\$\$\$\$DGN\$\$\$\$\$\$\$\$\$\$\$\$\$
\$\$\$\$\$USERNAM\$\$\$\$\$

TIP NO.
U-3609B

SHEET NO.
SIGN-8

DESIGNED BY
Regina M. Muncy


APPROVED: _____
-CITE818522454FA--


DATE: 11/21/2025

SEAL

NORTH CAROLINA
PROFESSIONAL
SEAL
43239
ENGINEER
REGINA M. MUNCY

DOCUMENT NOT CONSIDERED FINAL
UNLESS ALL SIGNATURES COMPLETED

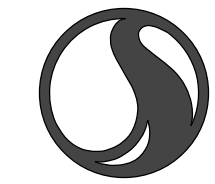 **Stantec**

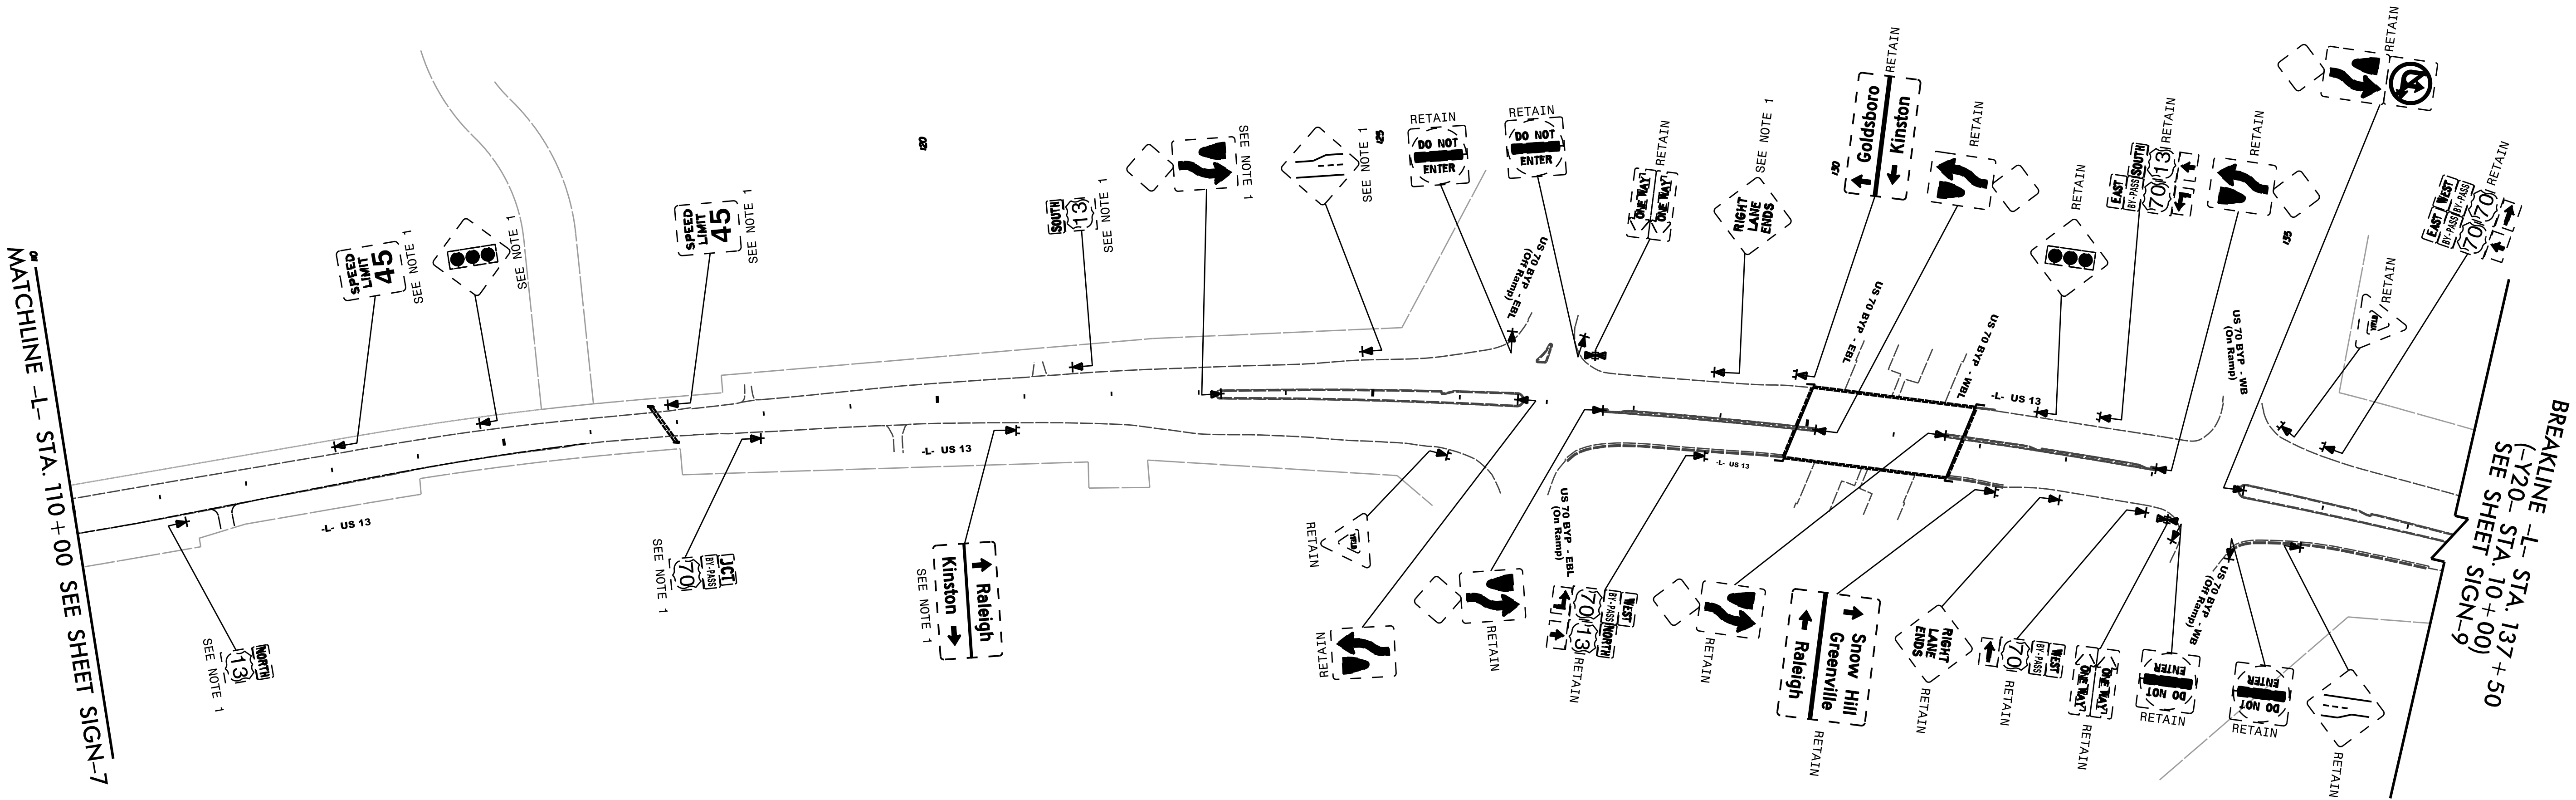

PROJECT NOTES

1

DISPOSAL OF SIGN SYSTEM, U-CHANNEL

2

DISPOSAL OF SIGN SYSTEM, WOOD

3

DISPOSAL OF SUPPORT, U-CHANNEL

4

DISPOSAL OF SUPPORT, WOOD

5

SIGN ERECTION, TYPE A (GROUND MOUNTED)

6

SIGN ERECTION, TYPE B (GROUND MOUNTED)

7

SIGN ERECTION, TYPE D, E, AND F

8

SIGN ERECTION, RELOCATE TYPE D (GROUND MOUNTED)


9

SIGN ERECTION, RELOCATE TYPE E (GROUND MOUNTED)

10

SIGN ERECTION, RELOCATE TYPE F (GROUND MOUNTED)


EXISTING SIGNING

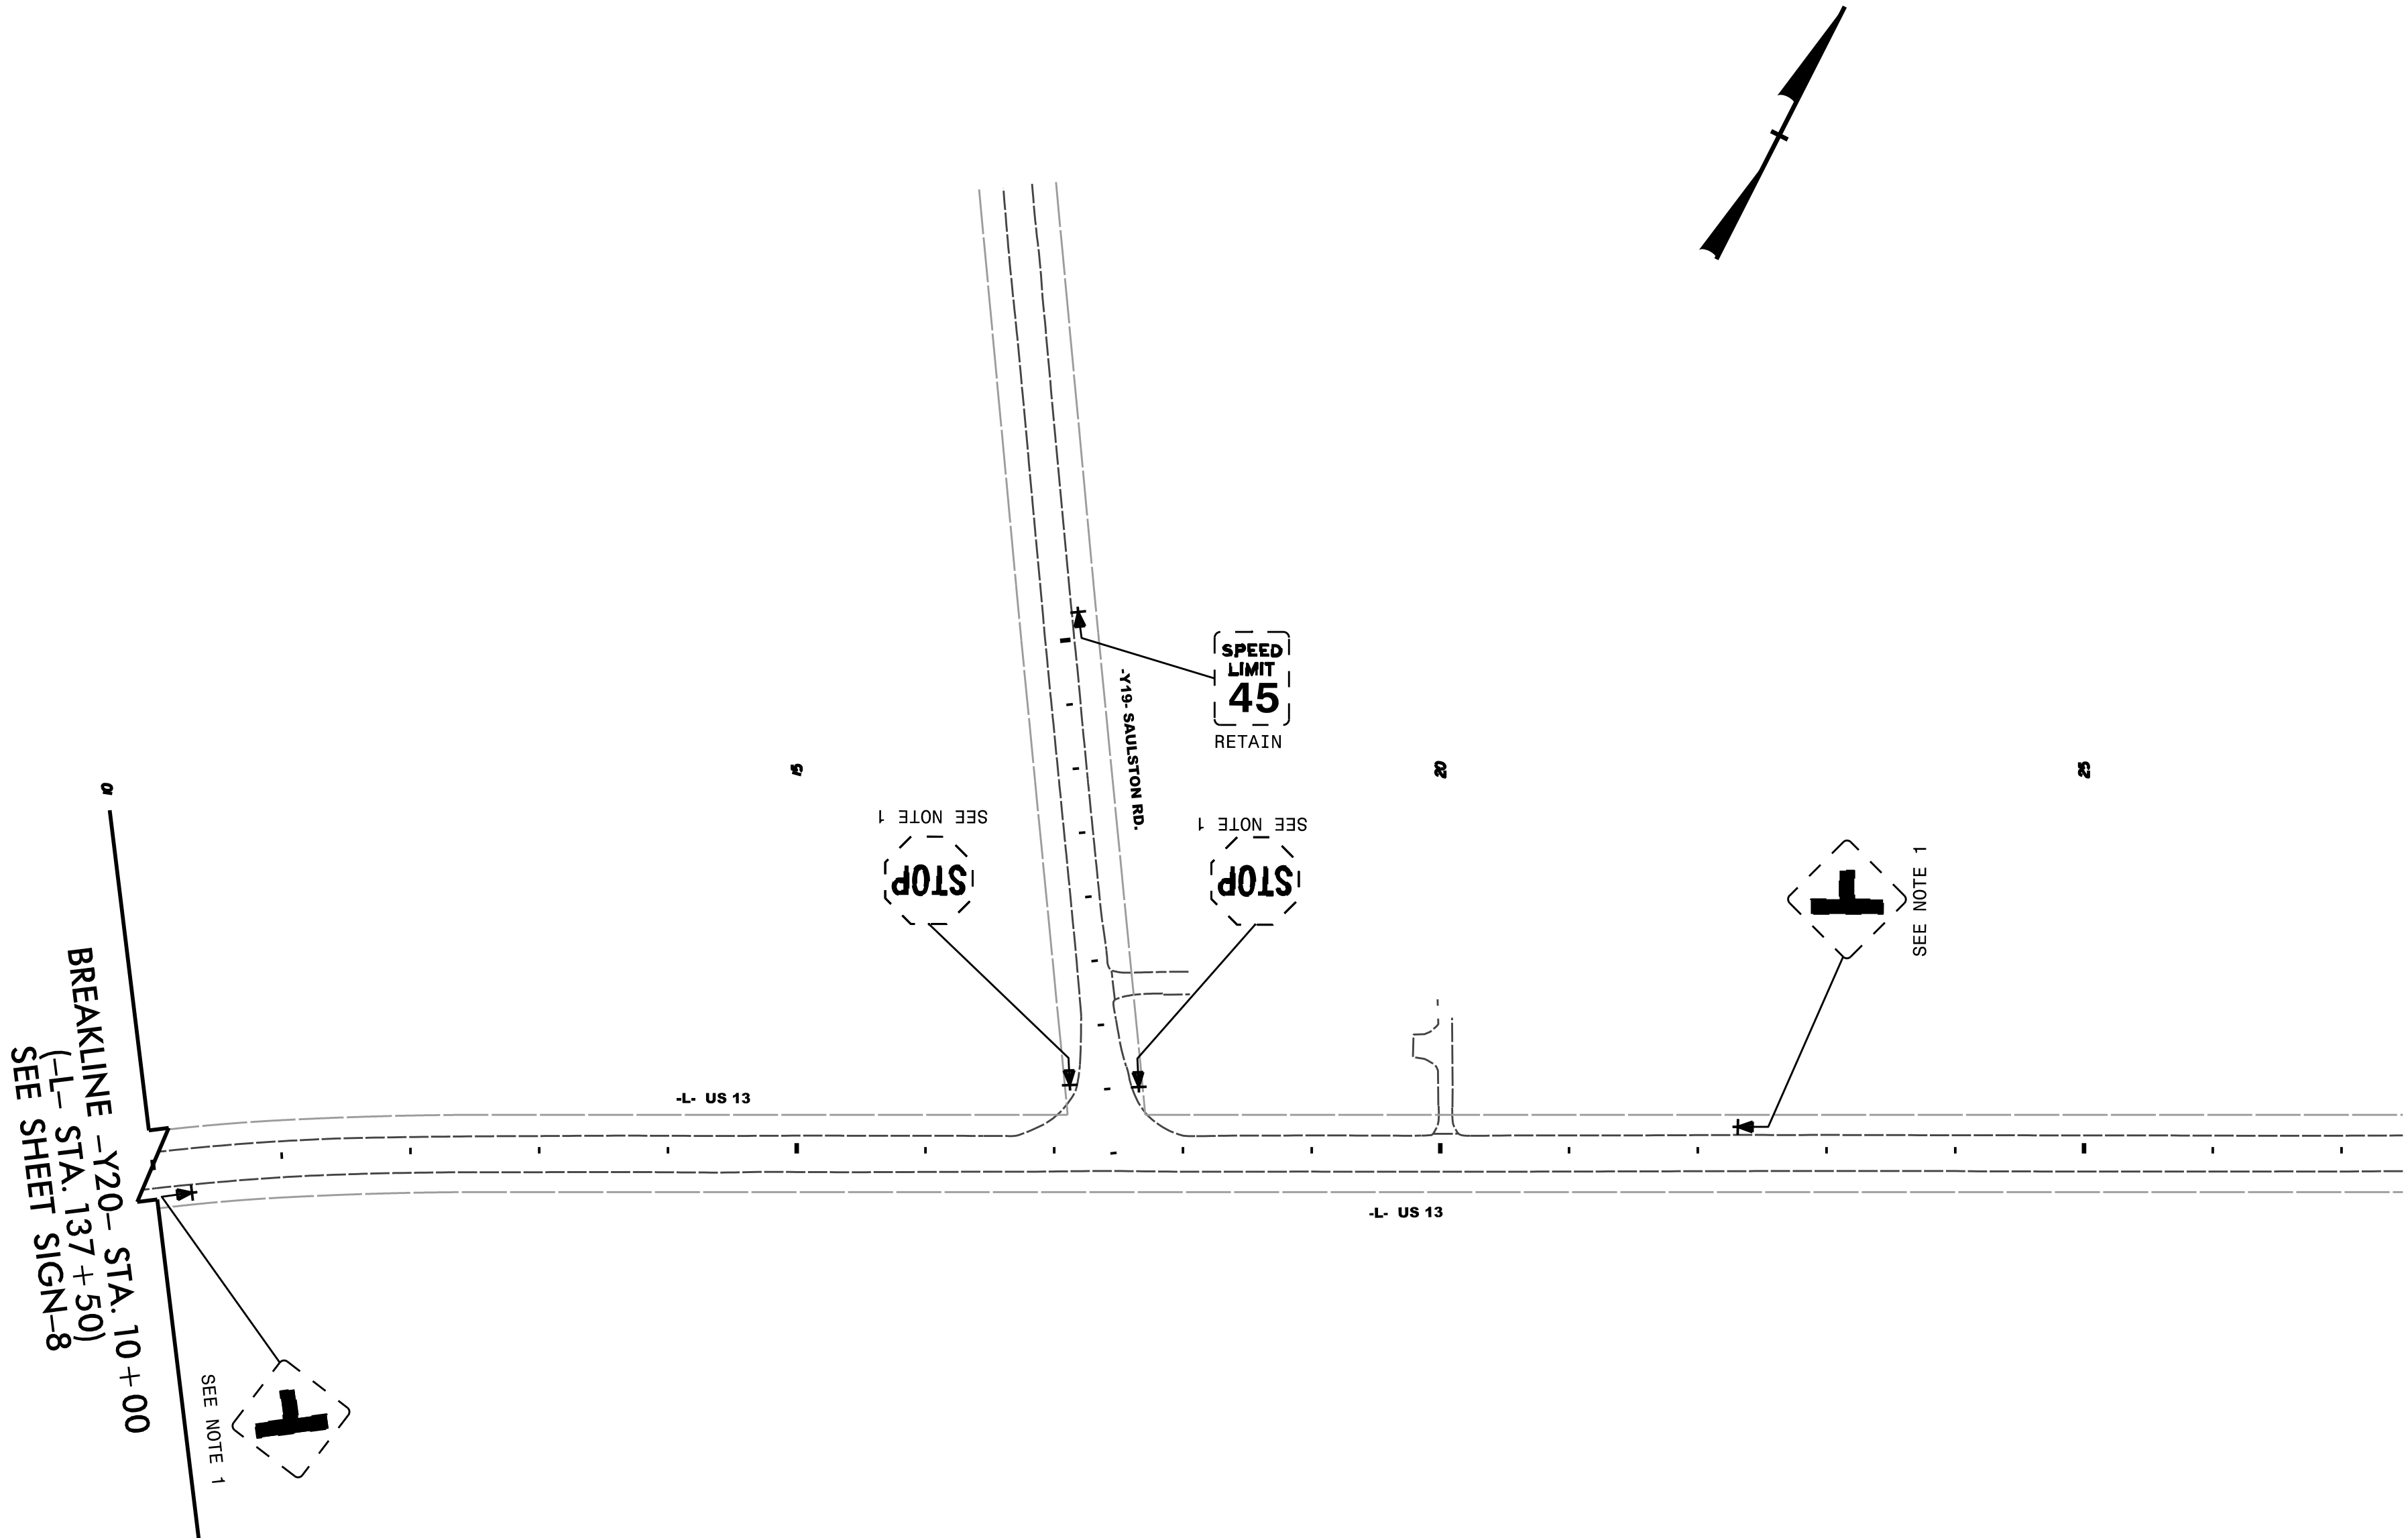

1	DISPOSAL OF SIGN SYSTEM, U-CHANNEL
2	DISPOSAL OF SIGN SYSTEM, WOOD
3	DISPOSAL OF SUPPORT, U-CHANNEL
4	DISPOSAL OF SUPPORT, WOOD
5	SIGN ERECTION, TYPE A (GROUND MOUNTED)
6	SIGN ERECTION, TYPE B (GROUND MOUNTED)
7	SIGN ERECTION, TYPE D, E, AND F
8	SIGN ERECTION, RELOCATE TYPE D (GROUND MOUNTED)
9	SIGN ERECTION, RELOCATE TYPE E (GROUND MOUNTED)
10	SIGN ERECTION, RELOCATE TYPE F (GROUND MOUNTED)

EXISTING SIGNING

TIP NO.	SHEET NO.
U-3609B	SIGN-10
DESIGNED BY: <i>Regina M. Muncy</i>	
APPROVED: <i>Regina M. Muncy</i>	
DATE: 11/21/2025	
SEAL	
	
DOCUMENT NOT CONSIDERED FINAL UNLESS ALL SIGNATURES COMPLETED	
	

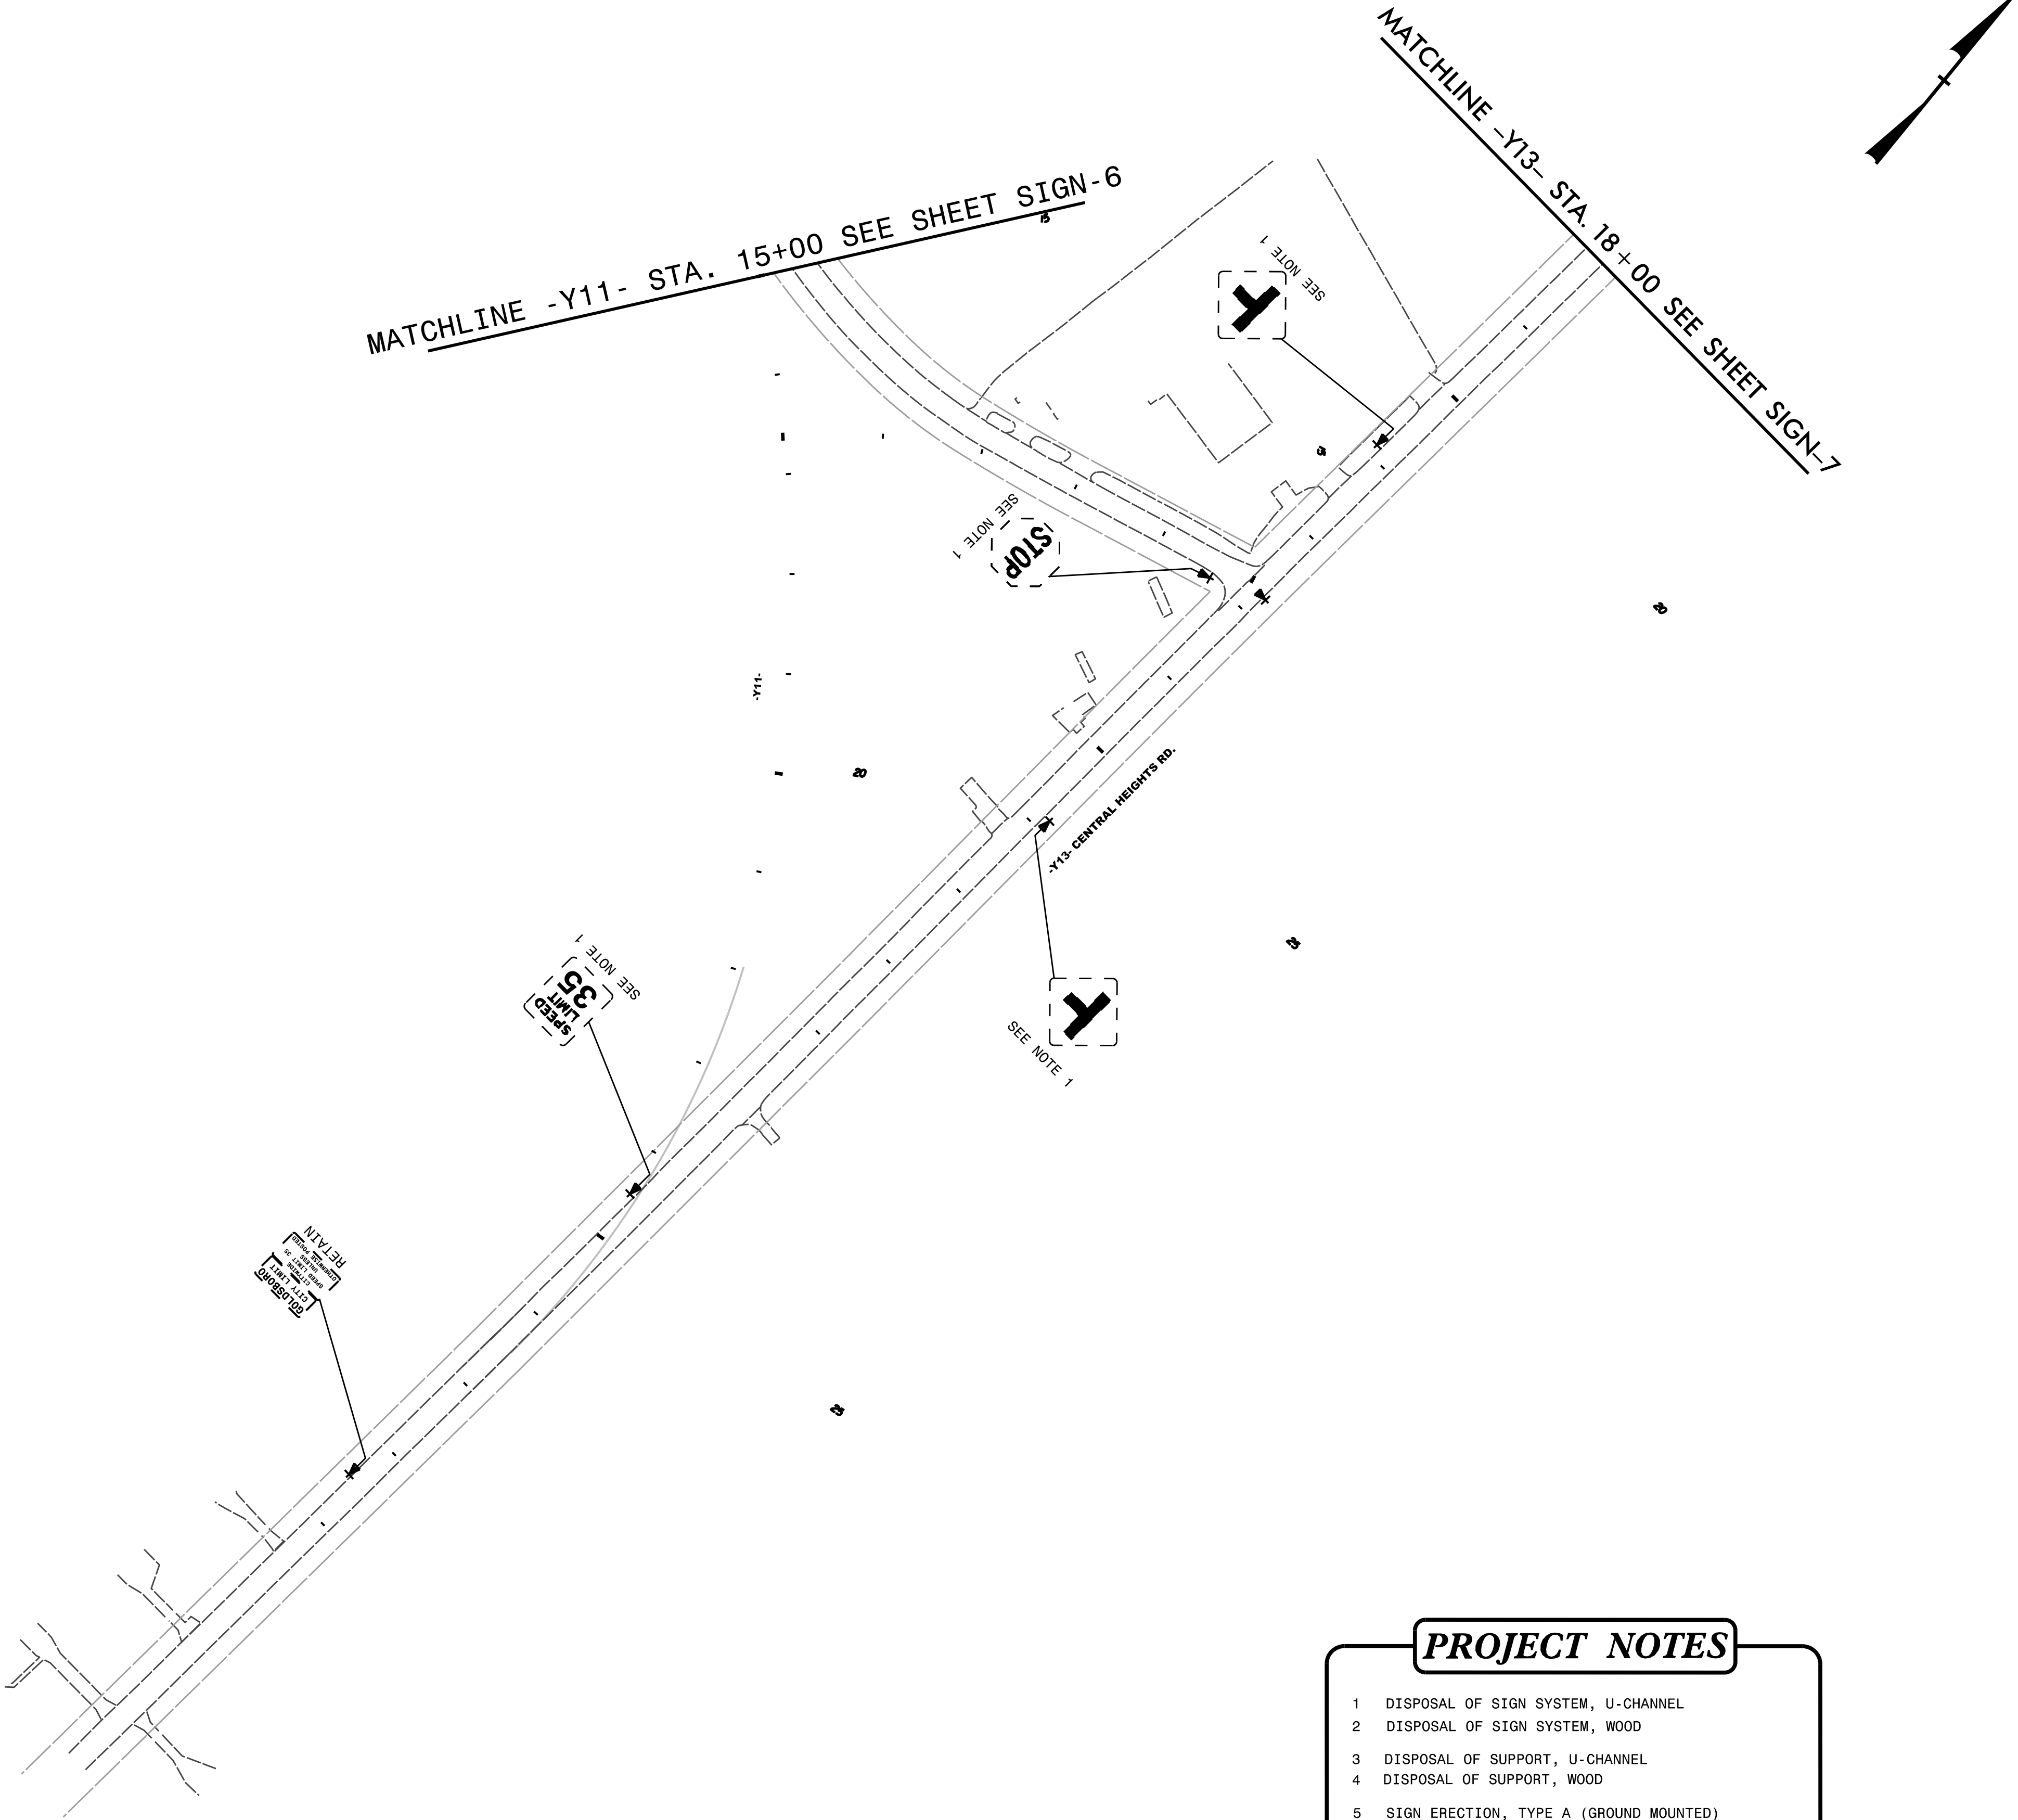

PROJECT NOTES

- 1 DISPOSAL OF SIGN SYSTEM, U-CHANNEL
- 2 DISPOSAL OF SIGN SYSTEM, WOOD
- 3 DISPOSAL OF SUPPORT, U-CHANNEL
- 4 DISPOSAL OF SUPPORT, WOOD
- 5 SIGN ERECTION, TYPE A (GROUND MOUNTED)
- 6 SIGN ERECTION, TYPE B (GROUND MOUNTED)
- 7 SIGN ERECTION, TYPE D, E, AND F
- 8 SIGN ERECTION, RELOCATE TYPE D (GROUND MOUNTED)
- 9 SIGN ERECTION, RELOCATE TYPE E (GROUND MOUNTED)
- 10 SIGN ERECTION, RELOCATE TYPE F (GROUND MOUNTED)

EXISTING SIGNING

\$\$\$\$\$SYTIME\$\$\$\$\$
\$\$\$\$\$DGN\$\$\$\$\$
\$\$\$\$\$USERNAM\$\$\$\$\$

TIP NO.
U-3609B

SHEET NO.
SIGN-11

APPROVED:


DESIGNED BY
Regina M. Muncy
CITE#18522454FA...


DATE: 11/21/2025

SEAL

NORTH CAROLINA
PROFESSIONAL
SEAL
43239
ENGINEER
REGINA M. MUNCY

DOCUMENT NOT CONSIDERED FINAL
UNLESS ALL SIGNATURES COMPLETED

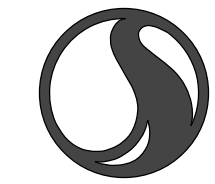 Stantec

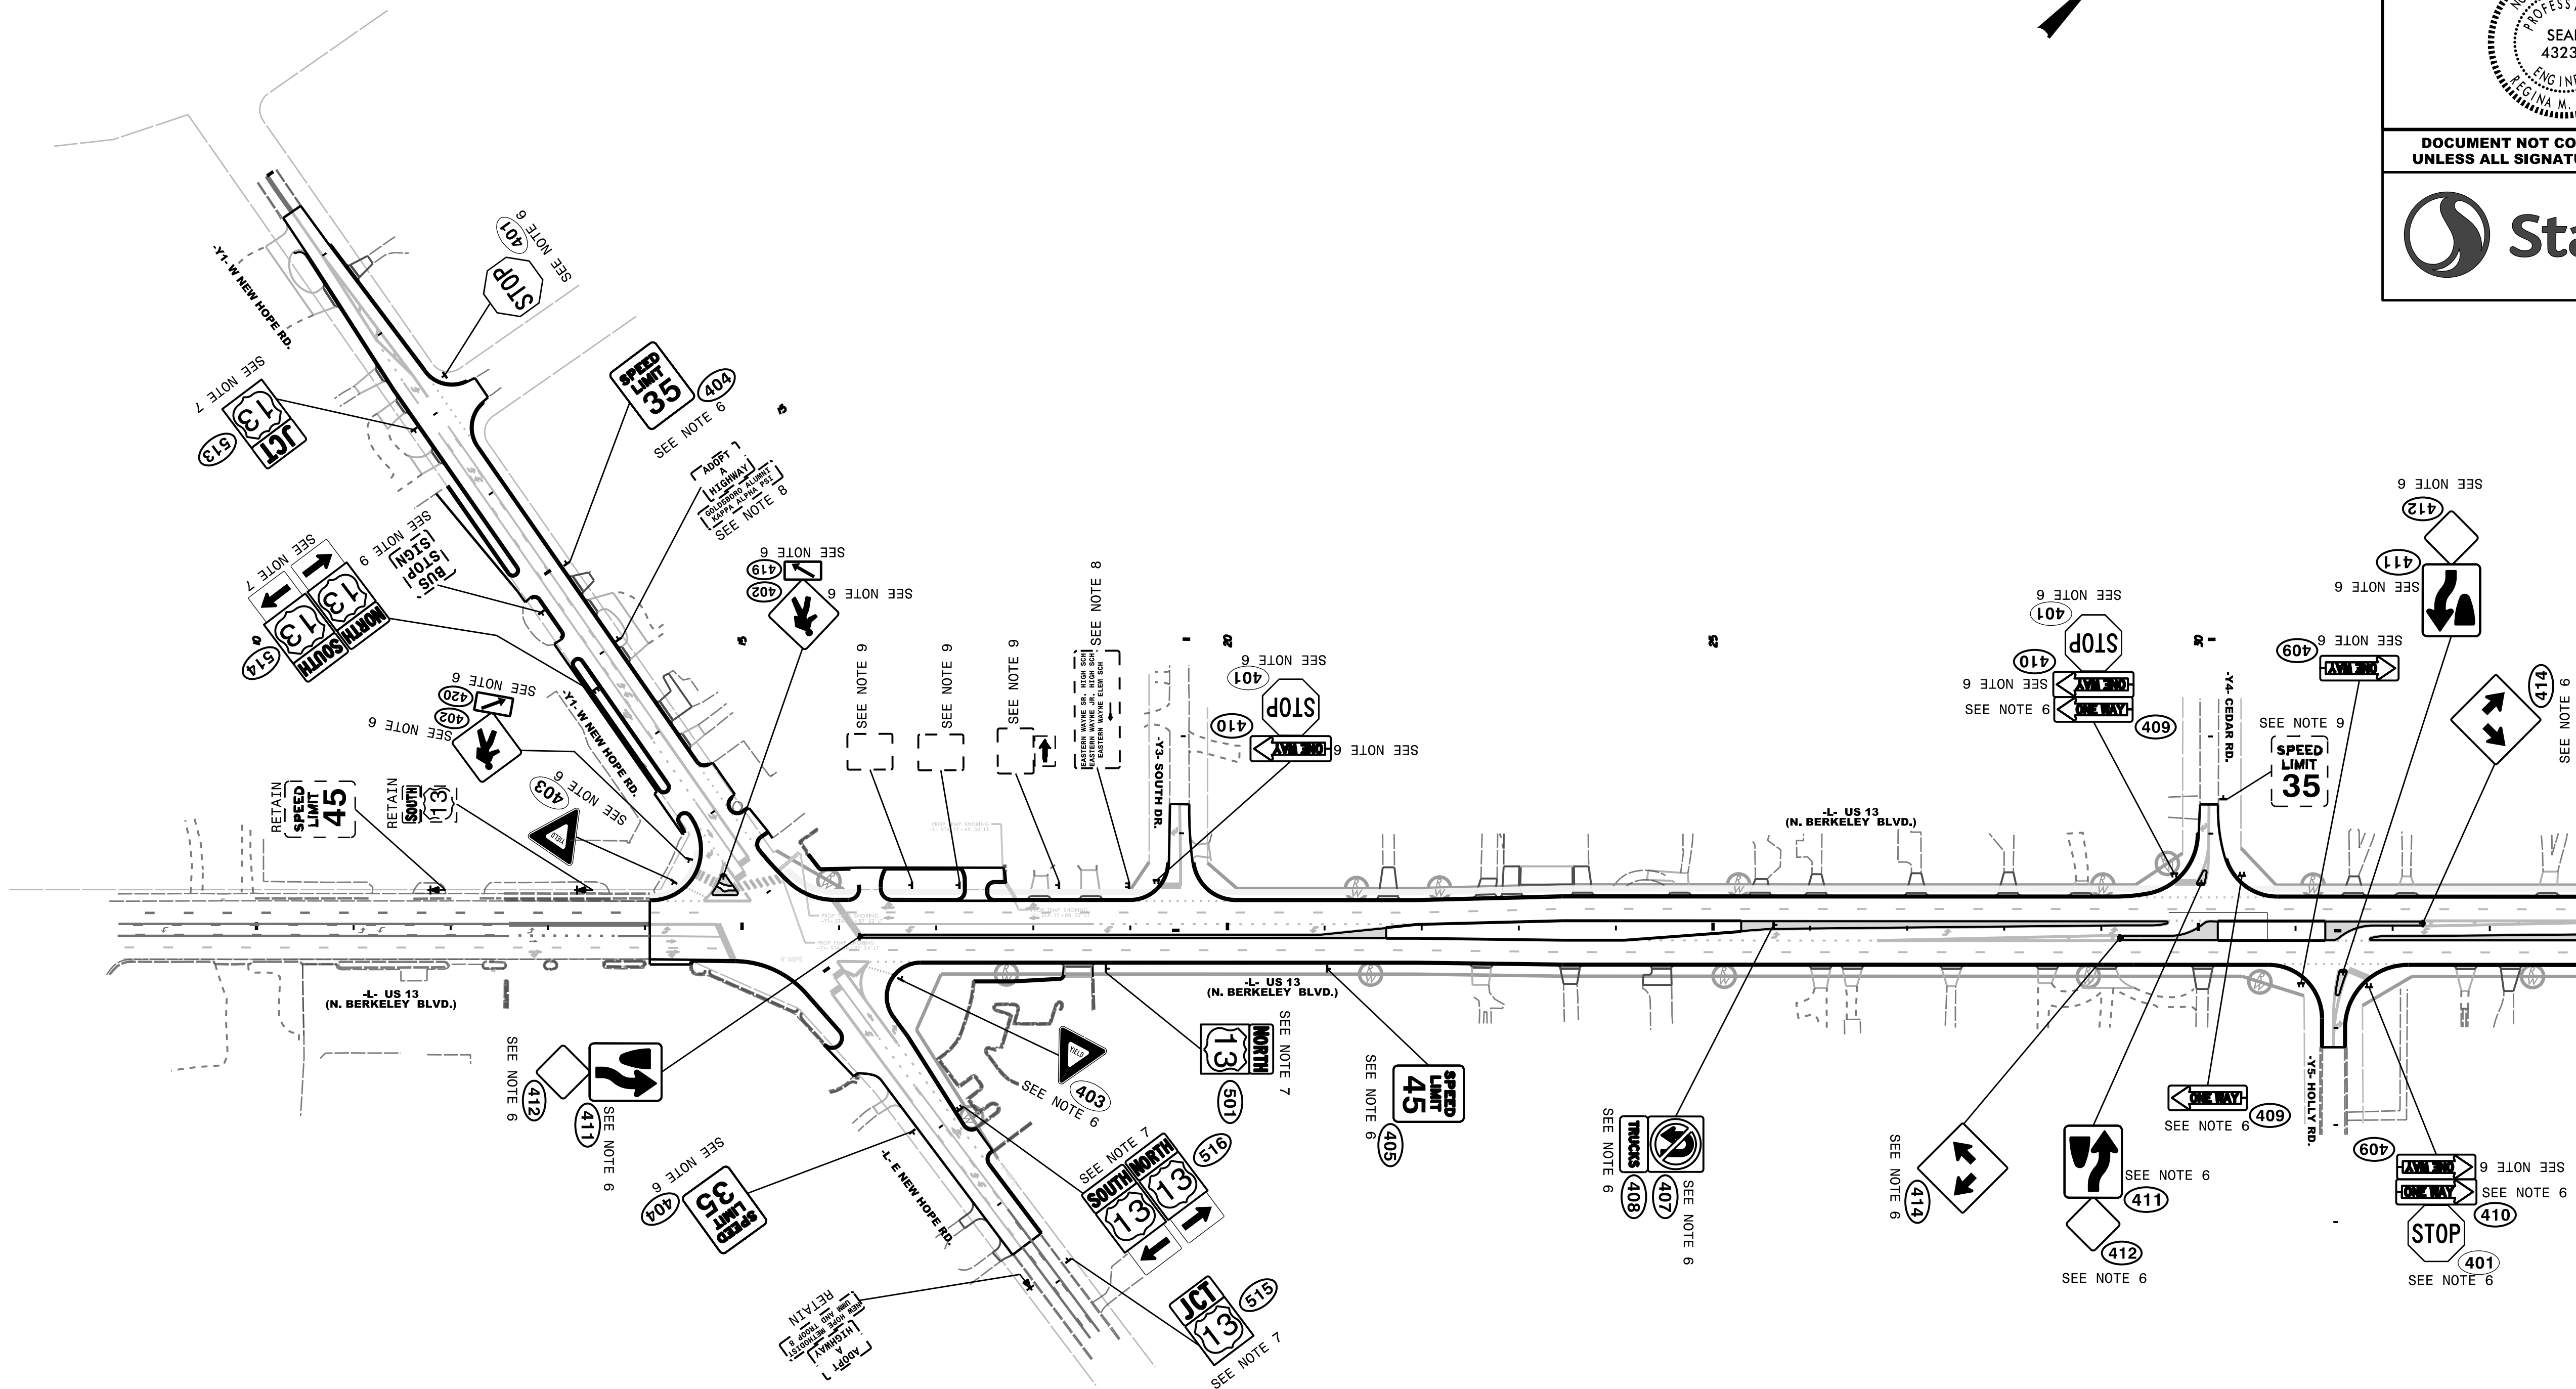

MATCHLINE -L- STA. 34+00 SEE SHEET SIGN-12

PROJECT NOTES

- 1 DISPOSAL OF SIGN SYSTEM, U-CHANNEL
- 2 DISPOSAL OF SIGN SYSTEM, WOOD
- 3 DISPOSAL OF SUPPORT, U-CHANNEL
- 4 DISPOSAL OF SUPPORT, WOOD
- 5 SIGN ERECTION, TYPE A (GROUND MOUNTED)
- 6 SIGN ERECTION, TYPE B (GROUND MOUNTED)
- 7 SIGN ERECTION, TYPE D, E, AND F
- 8 SIGN ERECTION, RELOCATE TYPE D (GROUND MOUNTED)
- 9 SIGN ERECTION, RELOCATE TYPE E (GROUND MOUNTED)
- 10 SIGN ERECTION, RELOCATE TYPE F (GROUND MOUNTED)

PROPOSED SIGNING

TIP NO.
U-3609B

SHEET NO.
SIGN-12

APPROVED:

DESIGNED BY
Regina M. Muncy
CITE#18522454FA...


DATE: 11/21/2025

SEAL

NORTH CAROLINA
PROFESSIONAL
SEAL
43239
ENGINEER
REGINA M. MUNCY

DOCUMENT NOT CONSIDERED FINAL
UNLESS ALL SIGNATURES COMPLETED



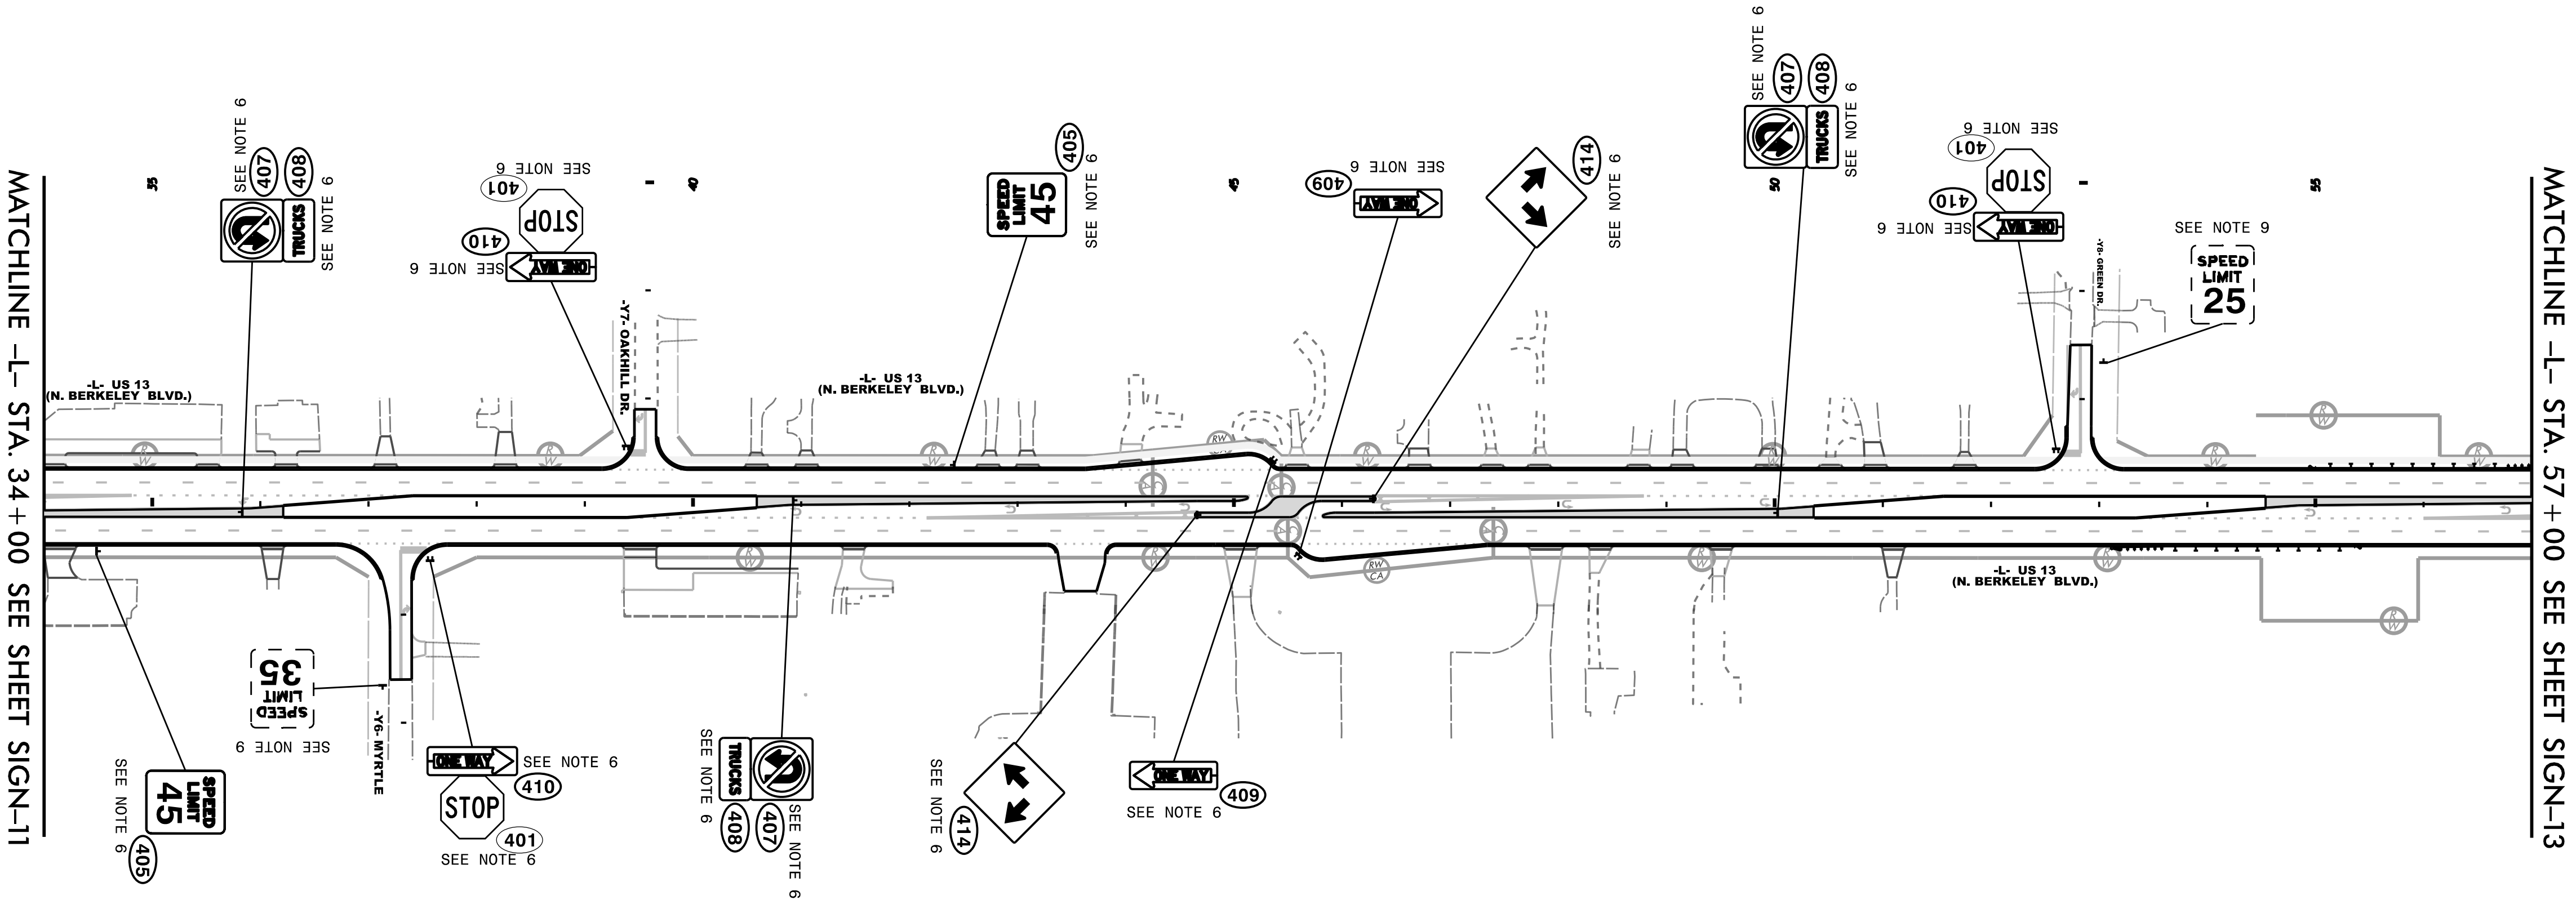

PROJECT NOTES

- 1 DISPOSAL OF SIGN SYSTEM, U-CHANNEL
- 2 DISPOSAL OF SIGN SYSTEM, WOOD
- 3 DISPOSAL OF SUPPORT, U-CHANNEL
- 4 DISPOSAL OF SUPPORT, WOOD
- 5 SIGN ERECTION, TYPE A (GROUND MOUNTED)
- 6 SIGN ERECTION, TYPE B (GROUND MOUNTED)
- 7 SIGN ERECTION, TYPE D, E, AND F
- 8 SIGN ERECTION, RELOCATE TYPE D (GROUND MOUNTED)
- 9 SIGN ERECTION, RELOCATE TYPE E (GROUND MOUNTED)
- 10 SIGN ERECTION, RELOCATE TYPE F (GROUND MOUNTED)

PROPOSED SIGNING

TIP NO.
U-3609B

SHEET NO.
SIGN-13

APPROVED:

DESIGNED BY
Regina M. Muncy
CITE#18022454FA...


DATE: 11/21/2025

SEAL

NORTH CAROLINA
PROFESSIONAL
SEAL
43239
ENGINEER
REGINA M. MUNCY

DOCUMENT NOT CONSIDERED FINAL
UNLESS ALL SIGNATURES COMPLETED

Stantec

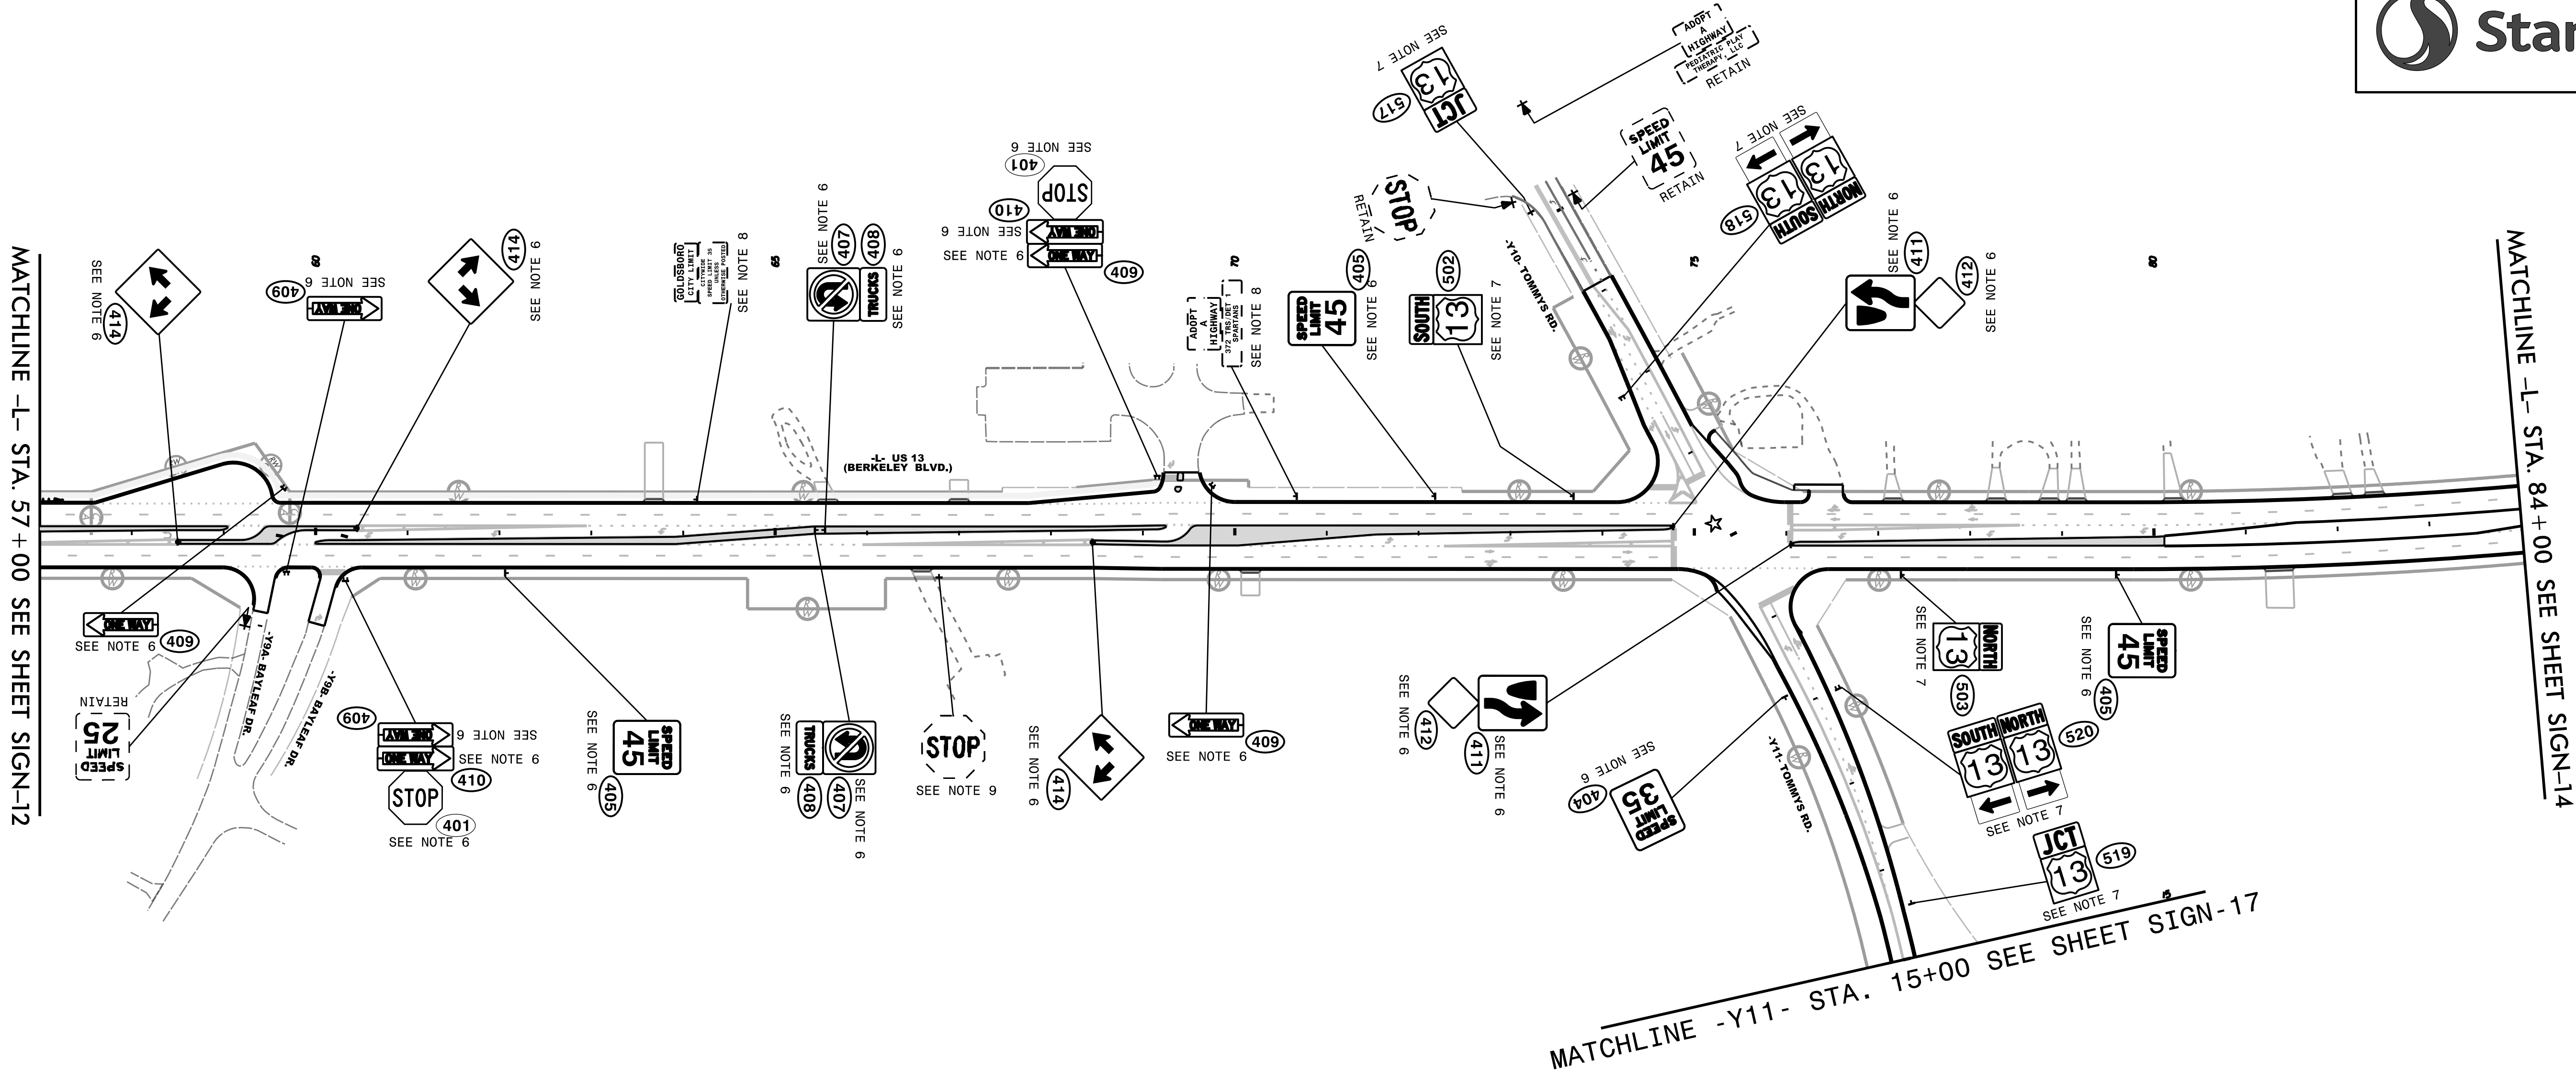

PROJECT NOTES

- 1 DISPOSAL OF SIGN SYSTEM, U-CHANNEL
- 2 DISPOSAL OF SIGN SYSTEM, WOOD
- 3 DISPOSAL OF SUPPORT, U-CHANNEL
- 4 DISPOSAL OF SUPPORT, WOOD
- 5 SIGN ERECTION, TYPE A (GROUND MOUNTED)
- 6 SIGN ERECTION, TYPE B (GROUND MOUNTED)
- 7 SIGN ERECTION, TYPE D, E, AND F
- 8 SIGN ERECTION, RELOCATE TYPE D (GROUND MOUNTED)
- 9 SIGN ERECTION, RELOCATE TYPE E (GROUND MOUNTED)
- 10 SIGN ERECTION, RELOCATE TYPE F (GROUND MOUNTED)

PROPOSED SIGNING

TIP NO.
U-3609B

SHEET NO.
SIGN - 14

APPROVED:

DESIGNED BY
Regina M. Muncy
CPE818522454FA...


DATE: 11/21/2025

SEAL

NORTH CAROLINA
PROFESSIONAL
SEAL
43239
ENGINEER
REGINA M. MUNCY

DOCUMENT NOT CONSIDERED FINAL
UNLESS ALL SIGNATURES COMPLETED

Stantec

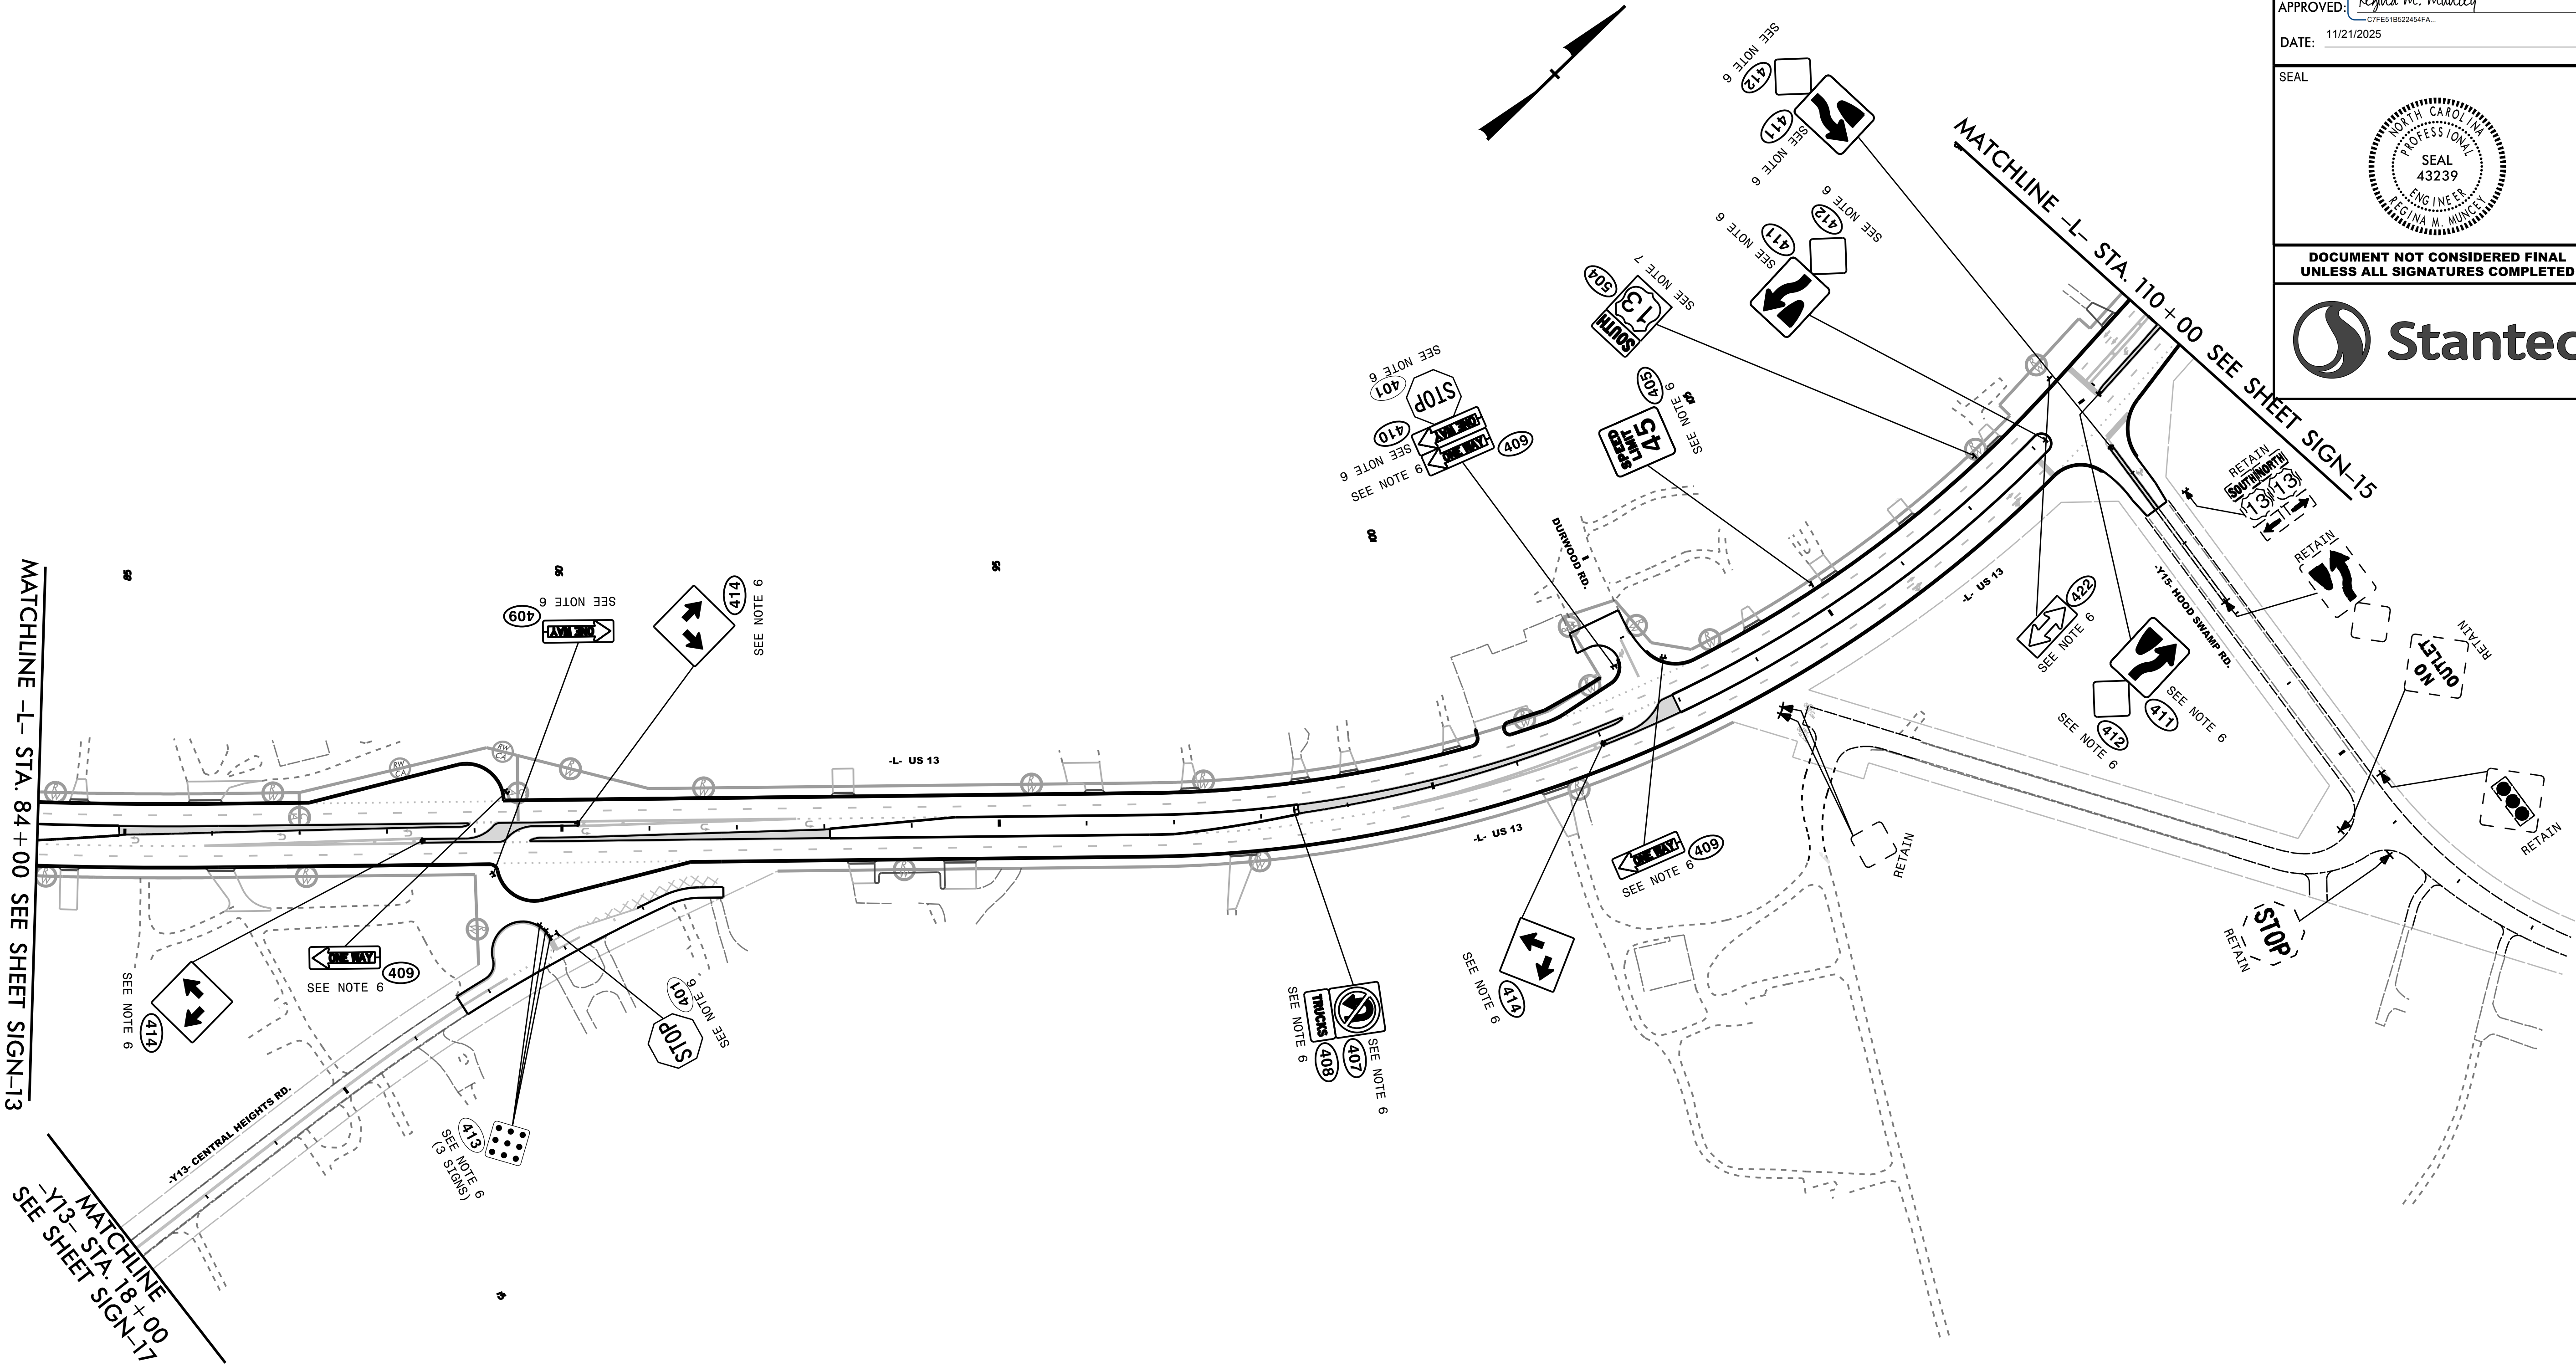

PROJECT NOTES

- DISPOSAL OF SIGN SYSTEM, U-CHANNEL
- DISPOSAL OF SIGN SYSTEM, WOOD
- DISPOSAL OF SUPPORT, U-CHANNEL
- DISPOSAL OF SUPPORT, WOOD
- SIGN ERECTION, TYPE A (GROUND MOUNTED)
- SIGN ERECTION, TYPE B (GROUND MOUNTED)
- SIGN ERECTION, TYPE D, E, AND F
- SIGN ERECTION, RELOCATE TYPE D (GROUND MOUNTED)
- SIGN ERECTION, RELOCATE TYPE E (GROUND MOUNTED)
- SIGN ERECTION, RELOCATE TYPE F (GROUND MOUNTED)

PROPOSED SIGNING

TIP NO.
U-3609B

SHEET NO.
SIGN-15

APPROVED:

DESIGNED BY
Regina M. Muncy
CPE818522454FA...


DATE: 11/21/2025

SEAL

NORTH CAROLINA
PROFESSIONAL
SEAL
43239
ENGINEER
REGINA M. MUNCY

DOCUMENT NOT CONSIDERED FINAL
UNLESS ALL SIGNATURES COMPLETED



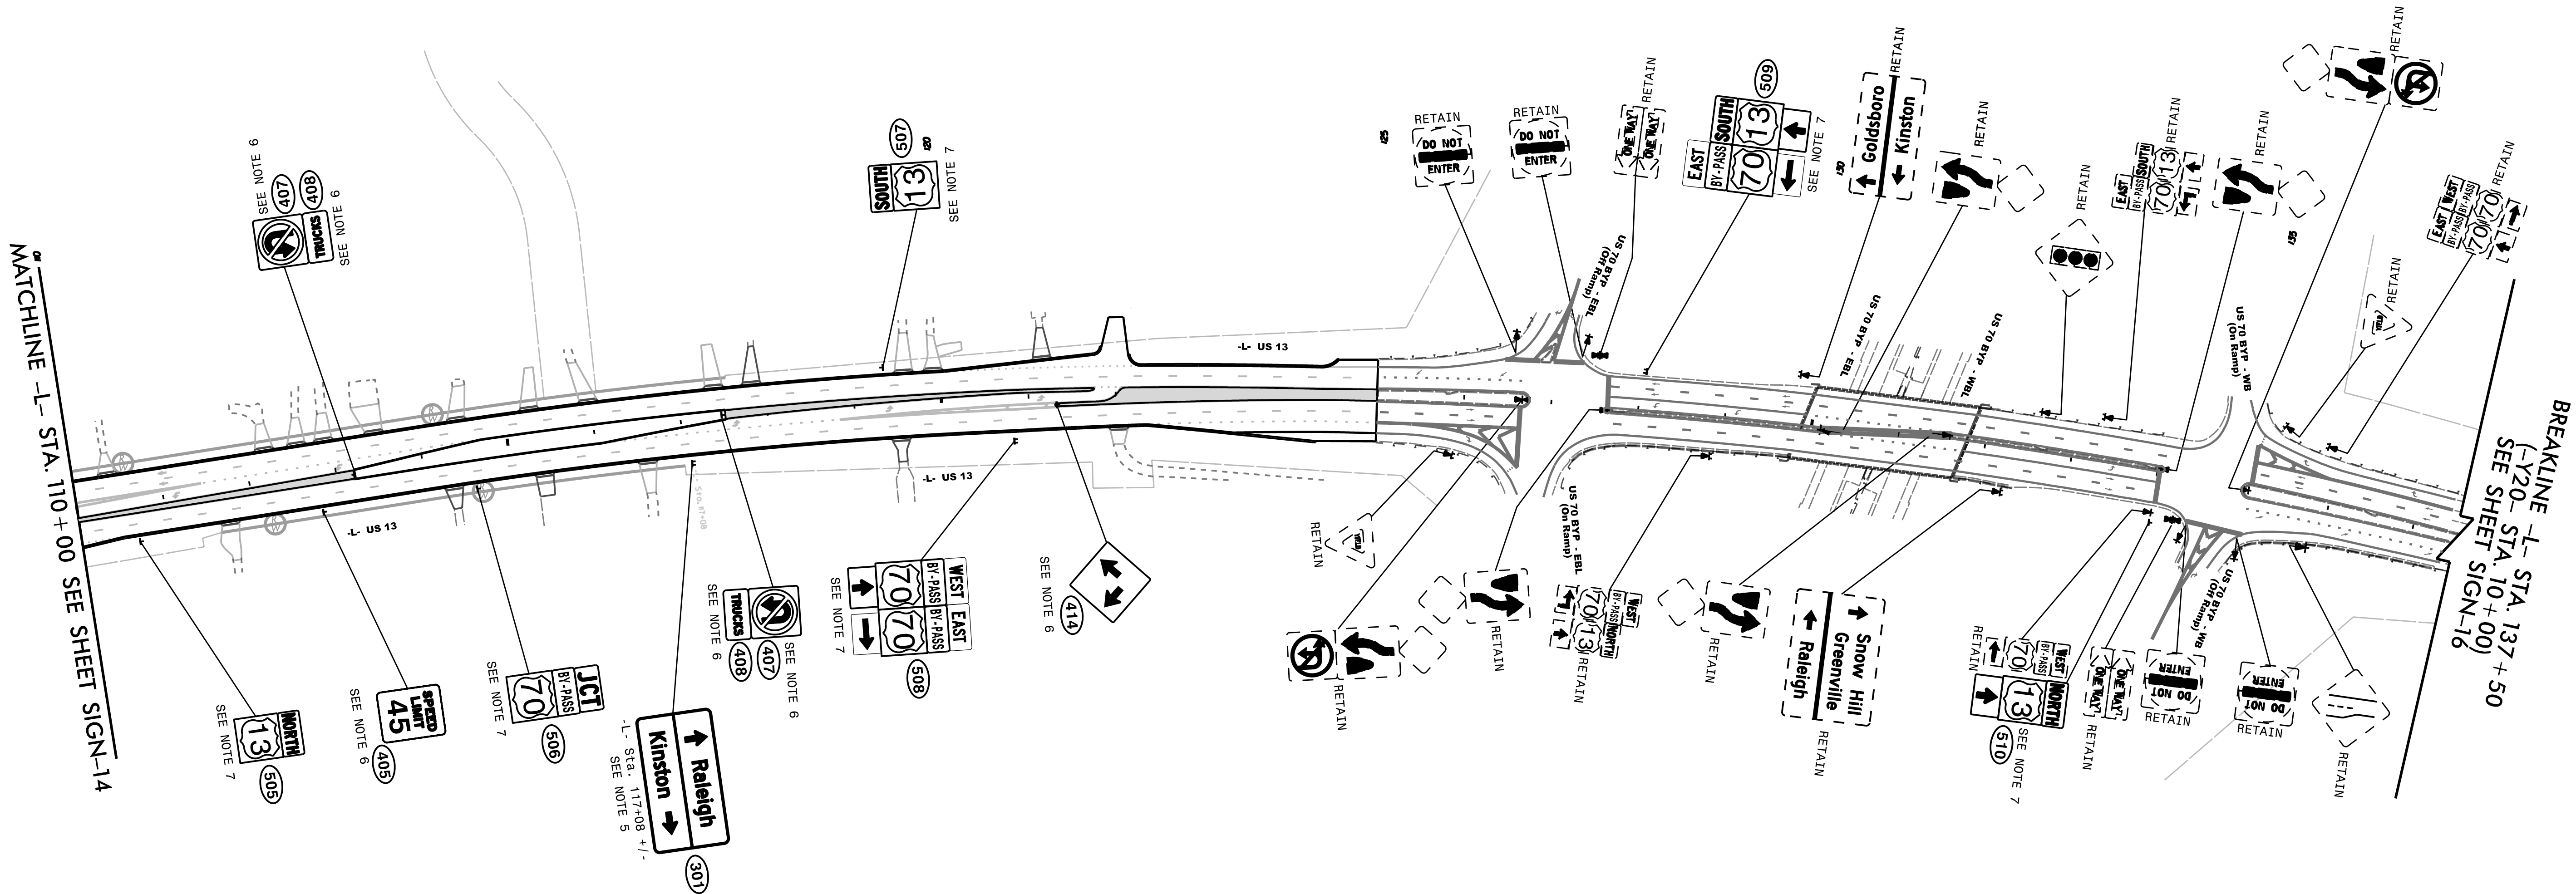

PROJECT NOTES

- DISPOSAL OF SIGN SYSTEM, U-CHANNEL
- DISPOSAL OF SIGN SYSTEM, WOOD
- DISPOSAL OF SUPPORT, U-CHANNEL
- DISPOSAL OF SUPPORT, WOOD
- SIGN ERECTION, TYPE A (GROUND MOUNTED)
- SIGN ERECTION, TYPE B (GROUND MOUNTED)
- SIGN ERECTION, TYPE D, E, AND F
- SIGN ERECTION, RELOCATE TYPE D (GROUND MOUNTED)
- SIGN ERECTION, RELOCATE TYPE E (GROUND MOUNTED)
- SIGN ERECTION, RELOCATE TYPE F (GROUND MOUNTED)

PROPOSED SIGNING

TIP NO.
U-3609B

SHEET NO.
SIGN-16

APPROVED:


DESIGNED BY: *Regina M. Muncy*
-CFE818522454FA...


DATE: 11/21/2025

SEAL

NORTH CAROLINA
PROFESSIONAL
SEAL
43239
ENGINEER
REGINA M. MUNCY

DOCUMENT NOT CONSIDERED FINAL
UNLESS ALL SIGNATURES COMPLETED

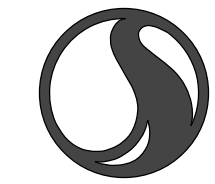 **Stantec**

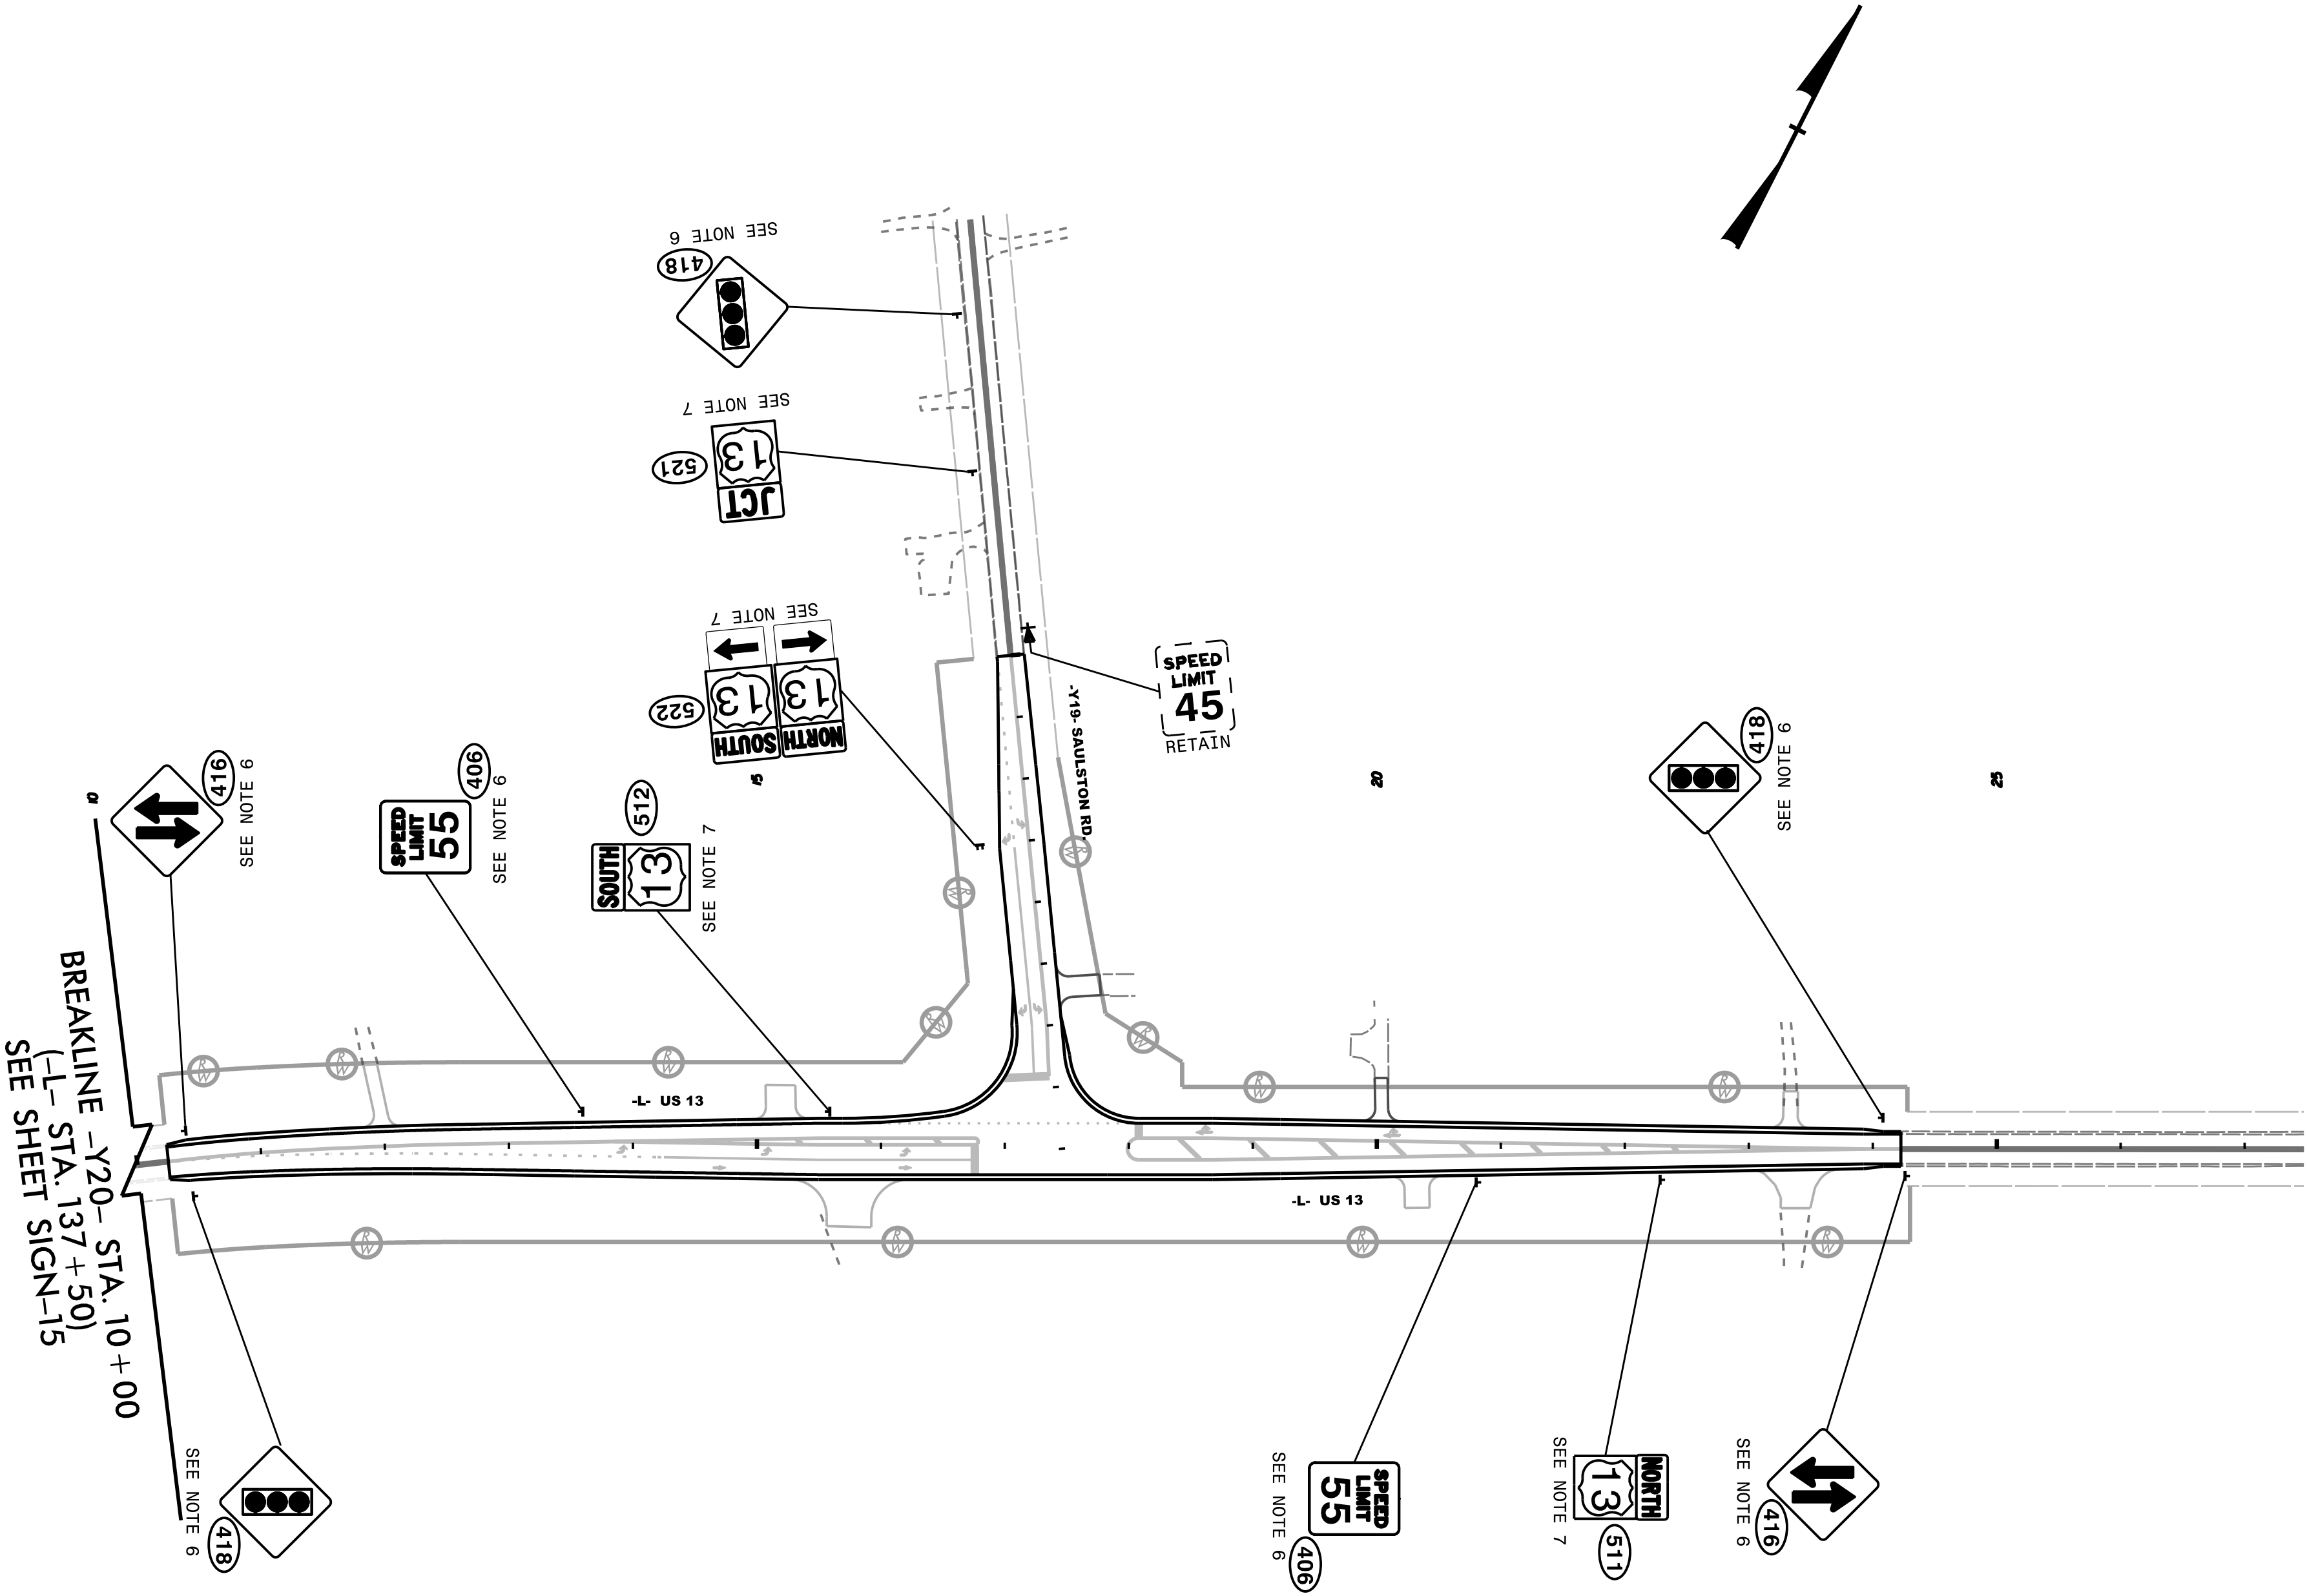


PROJECT NOTES

- DISPOSAL OF SIGN SYSTEM, U-CHANNEL
- DISPOSAL OF SIGN SYSTEM, WOOD
- DISPOSAL OF SUPPORT, U-CHANNEL
- DISPOSAL OF SUPPORT, WOOD
- SIGN ERECTION, TYPE A (GROUND MOUNTED)
- SIGN ERECTION, TYPE B (GROUND MOUNTED)
- SIGN ERECTION, TYPE D, E, AND F
- SIGN ERECTION, RELOCATE TYPE D (GROUND MOUNTED)
- SIGN ERECTION, RELOCATE TYPE E (GROUND MOUNTED)
- SIGN ERECTION, RELOCATE TYPE F (GROUND MOUNTED)

PROPOSED SIGNING

TIP NO.	SHEET NO.
U-3609B	SIGN-17
DESIGNED BY: <i>Regina M. Muncy</i>	
APPROVED: <i>Regina M. Muncy</i> -CFE818522454FA-	
DATE: 11/21/2025	
SEAL	
	
DOCUMENT NOT CONSIDERED FINAL UNLESS ALL SIGNATURES COMPLETED	
	

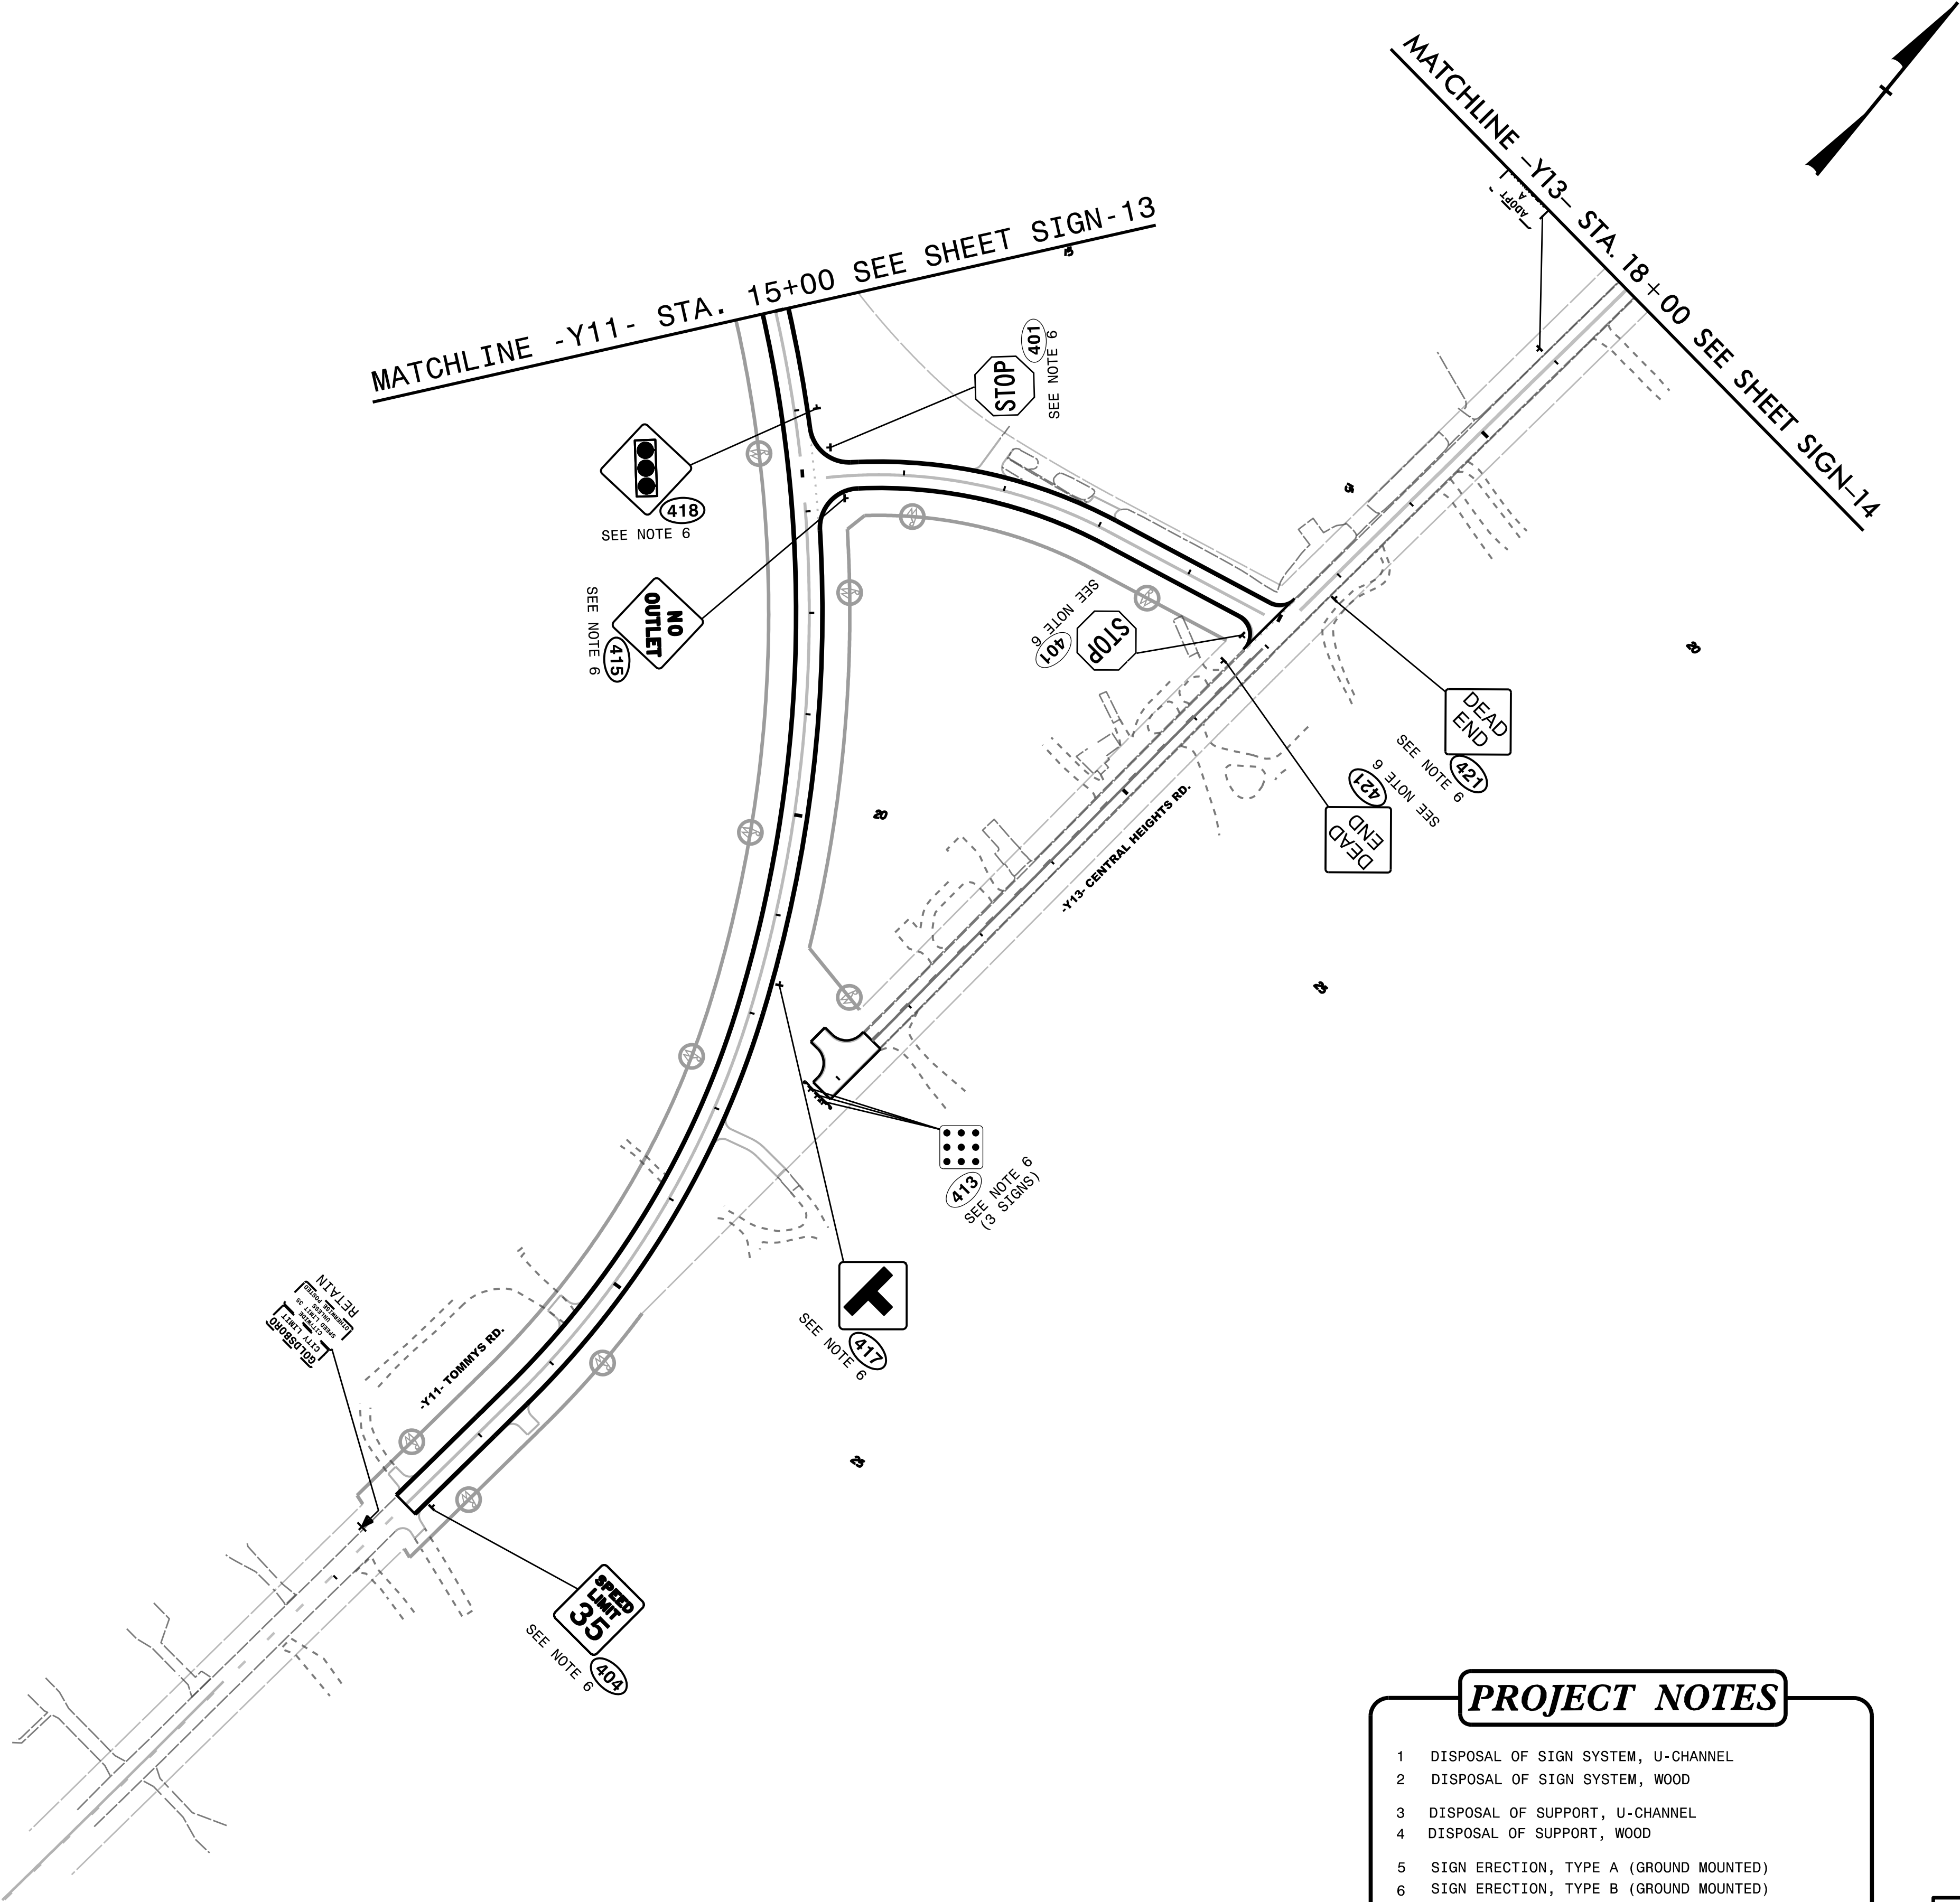

PROJECT NOTES

- 1 DISPOSAL OF SIGN SYSTEM, U-CHANNEL
- 2 DISPOSAL OF SIGN SYSTEM, WOOD
- 3 DISPOSAL OF SUPPORT, U-CHANNEL
- 4 DISPOSAL OF SUPPORT, WOOD
- 5 SIGN ERECTION, TYPE A (GROUND MOUNTED)
- 6 SIGN ERECTION, TYPE B (GROUND MOUNTED)
- 7 SIGN ERECTION, TYPE D, E, AND F
- 8 SIGN ERECTION, RELOCATE TYPE D (GROUND MOUNTED)
- 9 SIGN ERECTION, RELOCATE TYPE E (GROUND MOUNTED)
- 10 SIGN ERECTION, RELOCATE TYPE F (GROUND MOUNTED)

PROPOSED SIGNING

\$\$\$\$\$SYTIME\$\$\$\$\$
\$\$\$\$\$DGN\$\$\$\$\$
\$\$\$\$\$USERNAM\$\$\$\$\$