


09/05/99

TIP PROJECT: U-3609B

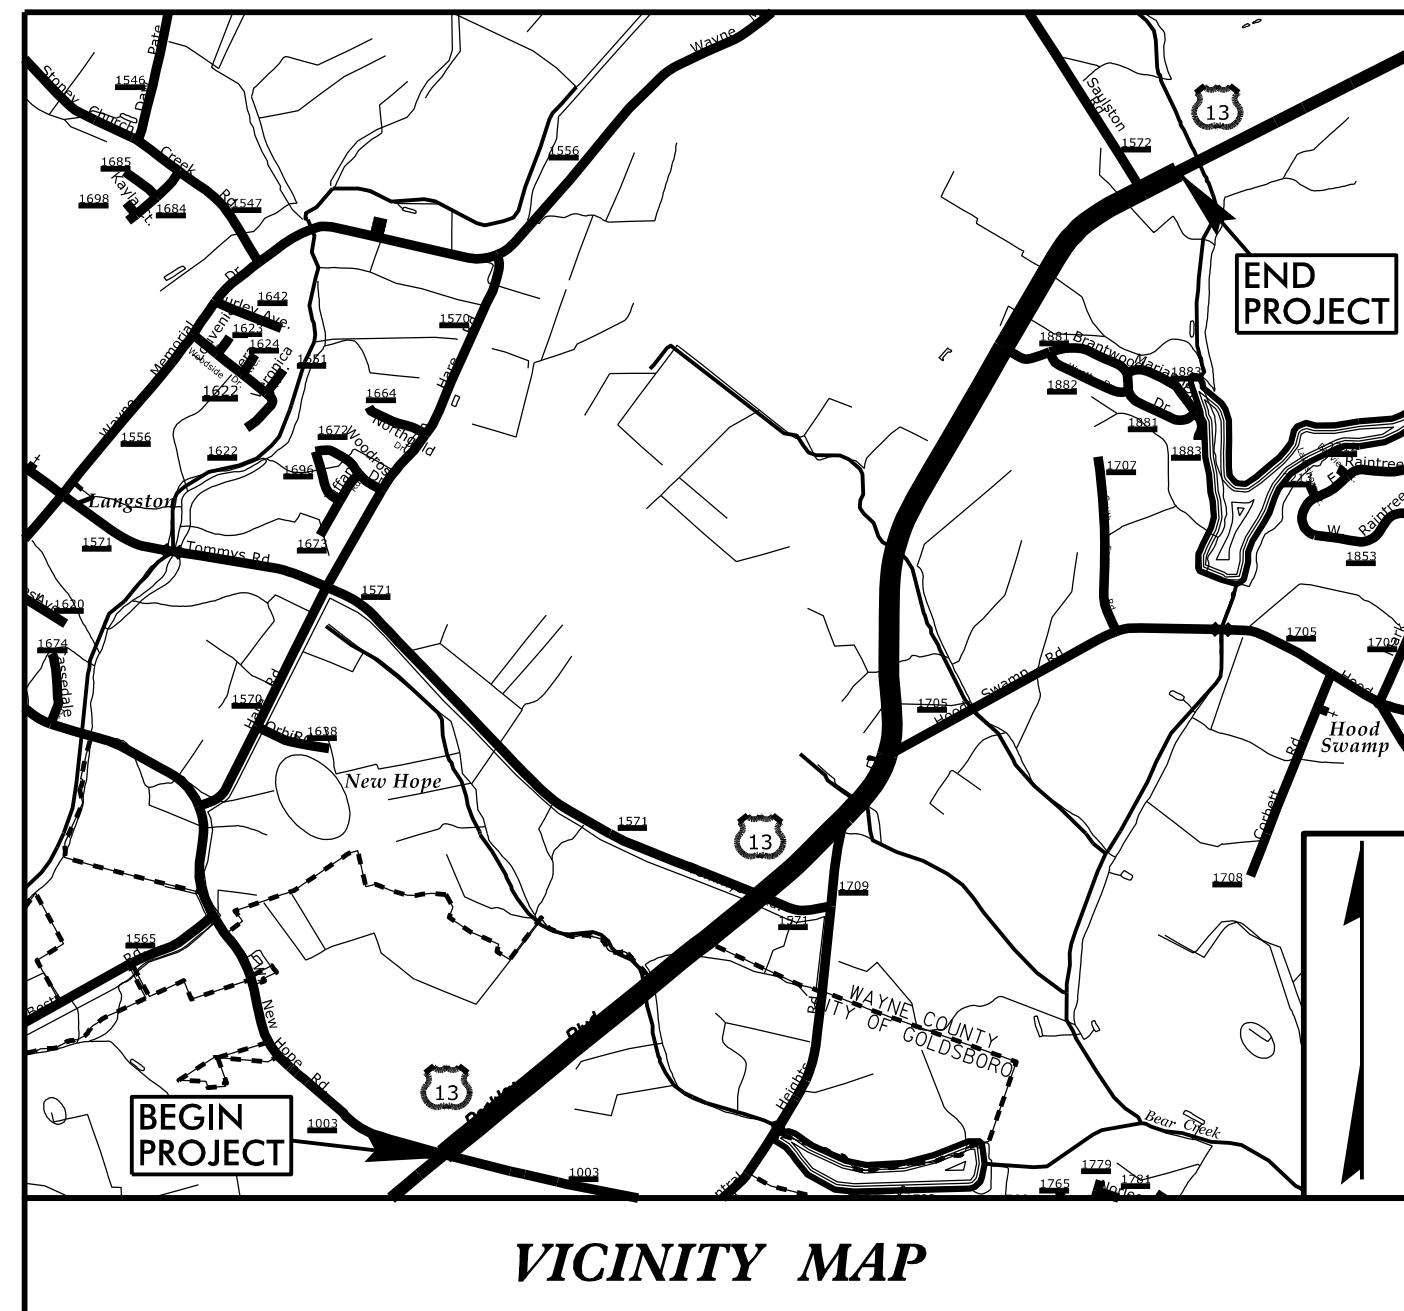

VICINITY MAP

STATE OF NORTH CAROLINA
DIVISION OF HIGHWAYS


UTILITIES BY OTHERS PLANS
WAYNE COUNTY

LOCATION: U.S.13 (BERKELEY BLVD.) FROM SR 1003 (NEW HOPE RD)
TO US 70 BYPASS WINTERSECTION IMPROVEMENTS AT
SR 1572 (SAULTSTON RD). WIDEN TO MULTI-LANES

TYPE OF WORK: POWER (DISTRIBUTION) GAS (DISTRIBUTION)
WATER, AND COMMUNICATIONS

END TIP PROJECT U-3609B
-L- POT STA 125+00.00

BEGIN INTERSECTION
IMPROVEMENTS
TIP PROJECT U-3609B
-Y20- POC STA. 10+25.00

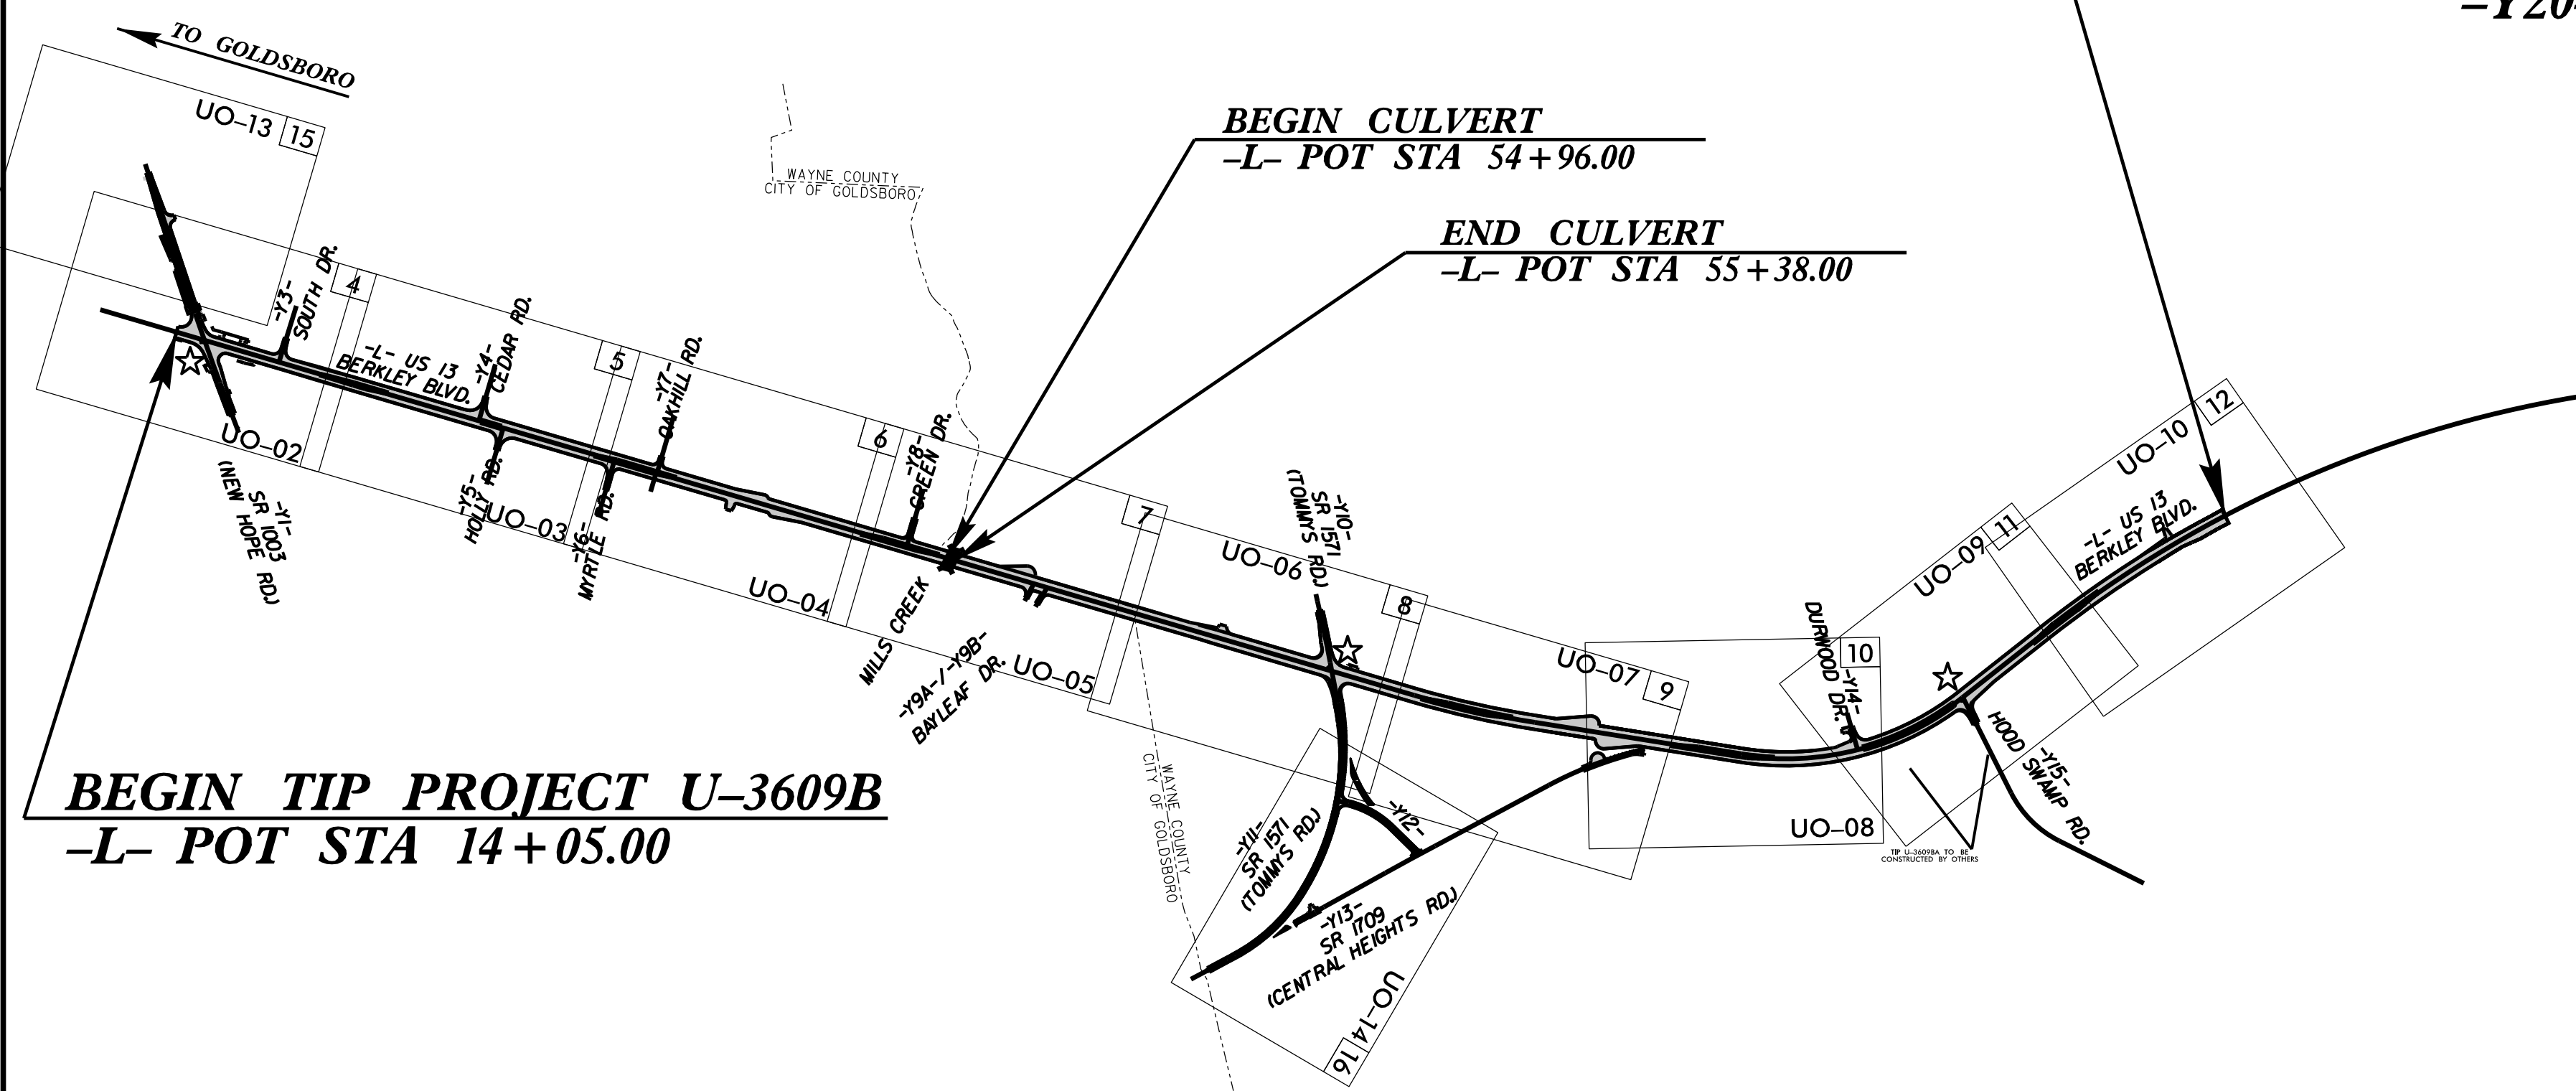


BEGIN TIP PROJECT U-3609B
-L- POT STA 14+05.00



END INTERSECTION
IMPROVEMENTS
TIP PROJECT U-3609B
-Y20- POT STA. 24+22.73

★ PROPOSED SIGNAL
☆ UPGRADED SIGNAL

GRAPHIC SCALES

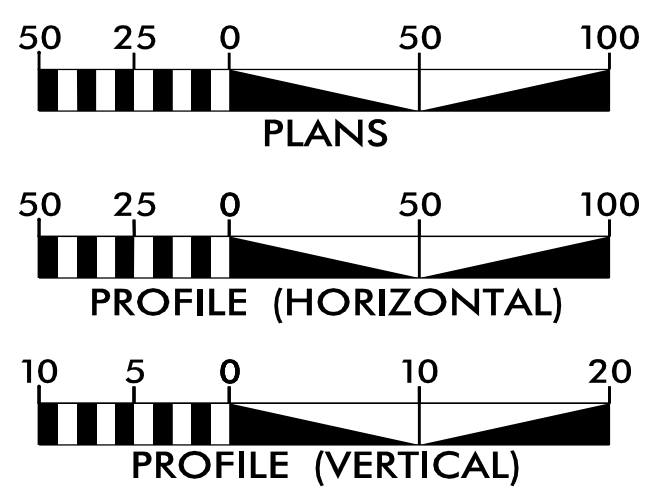

INDEX OF SHEETS

SHEET NO.:	DESCRIPTION:
UO-1	TITLE SHEET
UO-02 THRU UO-14	UBO PLAN SHEETS

UTILITY OWNERS WITH CONFLICTS


- (A) POWER - DUKE ENERGY
- (B) GAS - PNG
- (C) WATER - EASTERN WAYNE SANITARY WATER
- (D) WATER - FORK TOWNSHIP SANITARY WATER
- (E) COMMUNICATIONS - AT&T
- (F) COMMUNICATIONS - SPECTRUM
- (G) COMMUNICATIONS - CONTEERRA

PREPARED IN THE OFFICE OF:



2641 Summer Boulevard
Suite 116
Raleigh, NC 27616
(919) 878-7466

PROJECT UTILITY COORDINATOR

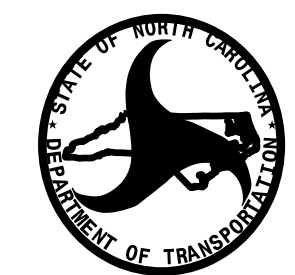

DIVISION OF HIGHWAYS
DIVISION 4

DIV ADDRESS
509 WARD BLVD.
WILSON, NC 27893

Corey McLamb, PE
DIVISION UTILITY ENGINEER
DIVISION CONSTRUCTION ENGINEER
SENIOR DIVISION UTILITY COORDINATOR


11/25/2024
\\P\p\p\U3609B_rdy-t.sh.dgn
7:46:12 PM

8/17/99

PROJECT REFERENCE NO.	SHEET NO.
U-3609B	U0-02
THIS SHEET CORRESPONDS TO RDY- 4	

UTILITIES BY OTHERS

ALL PROPOSED UTILITY WORK SHOWN ON THIS SHEET WILL BE DONE BY OTHERS. NO PAYMENT WILL BE MADE TO THE CONTRACTOR FOR PROPOSED UTILITY WORK SHOWN ON THIS SHEET.

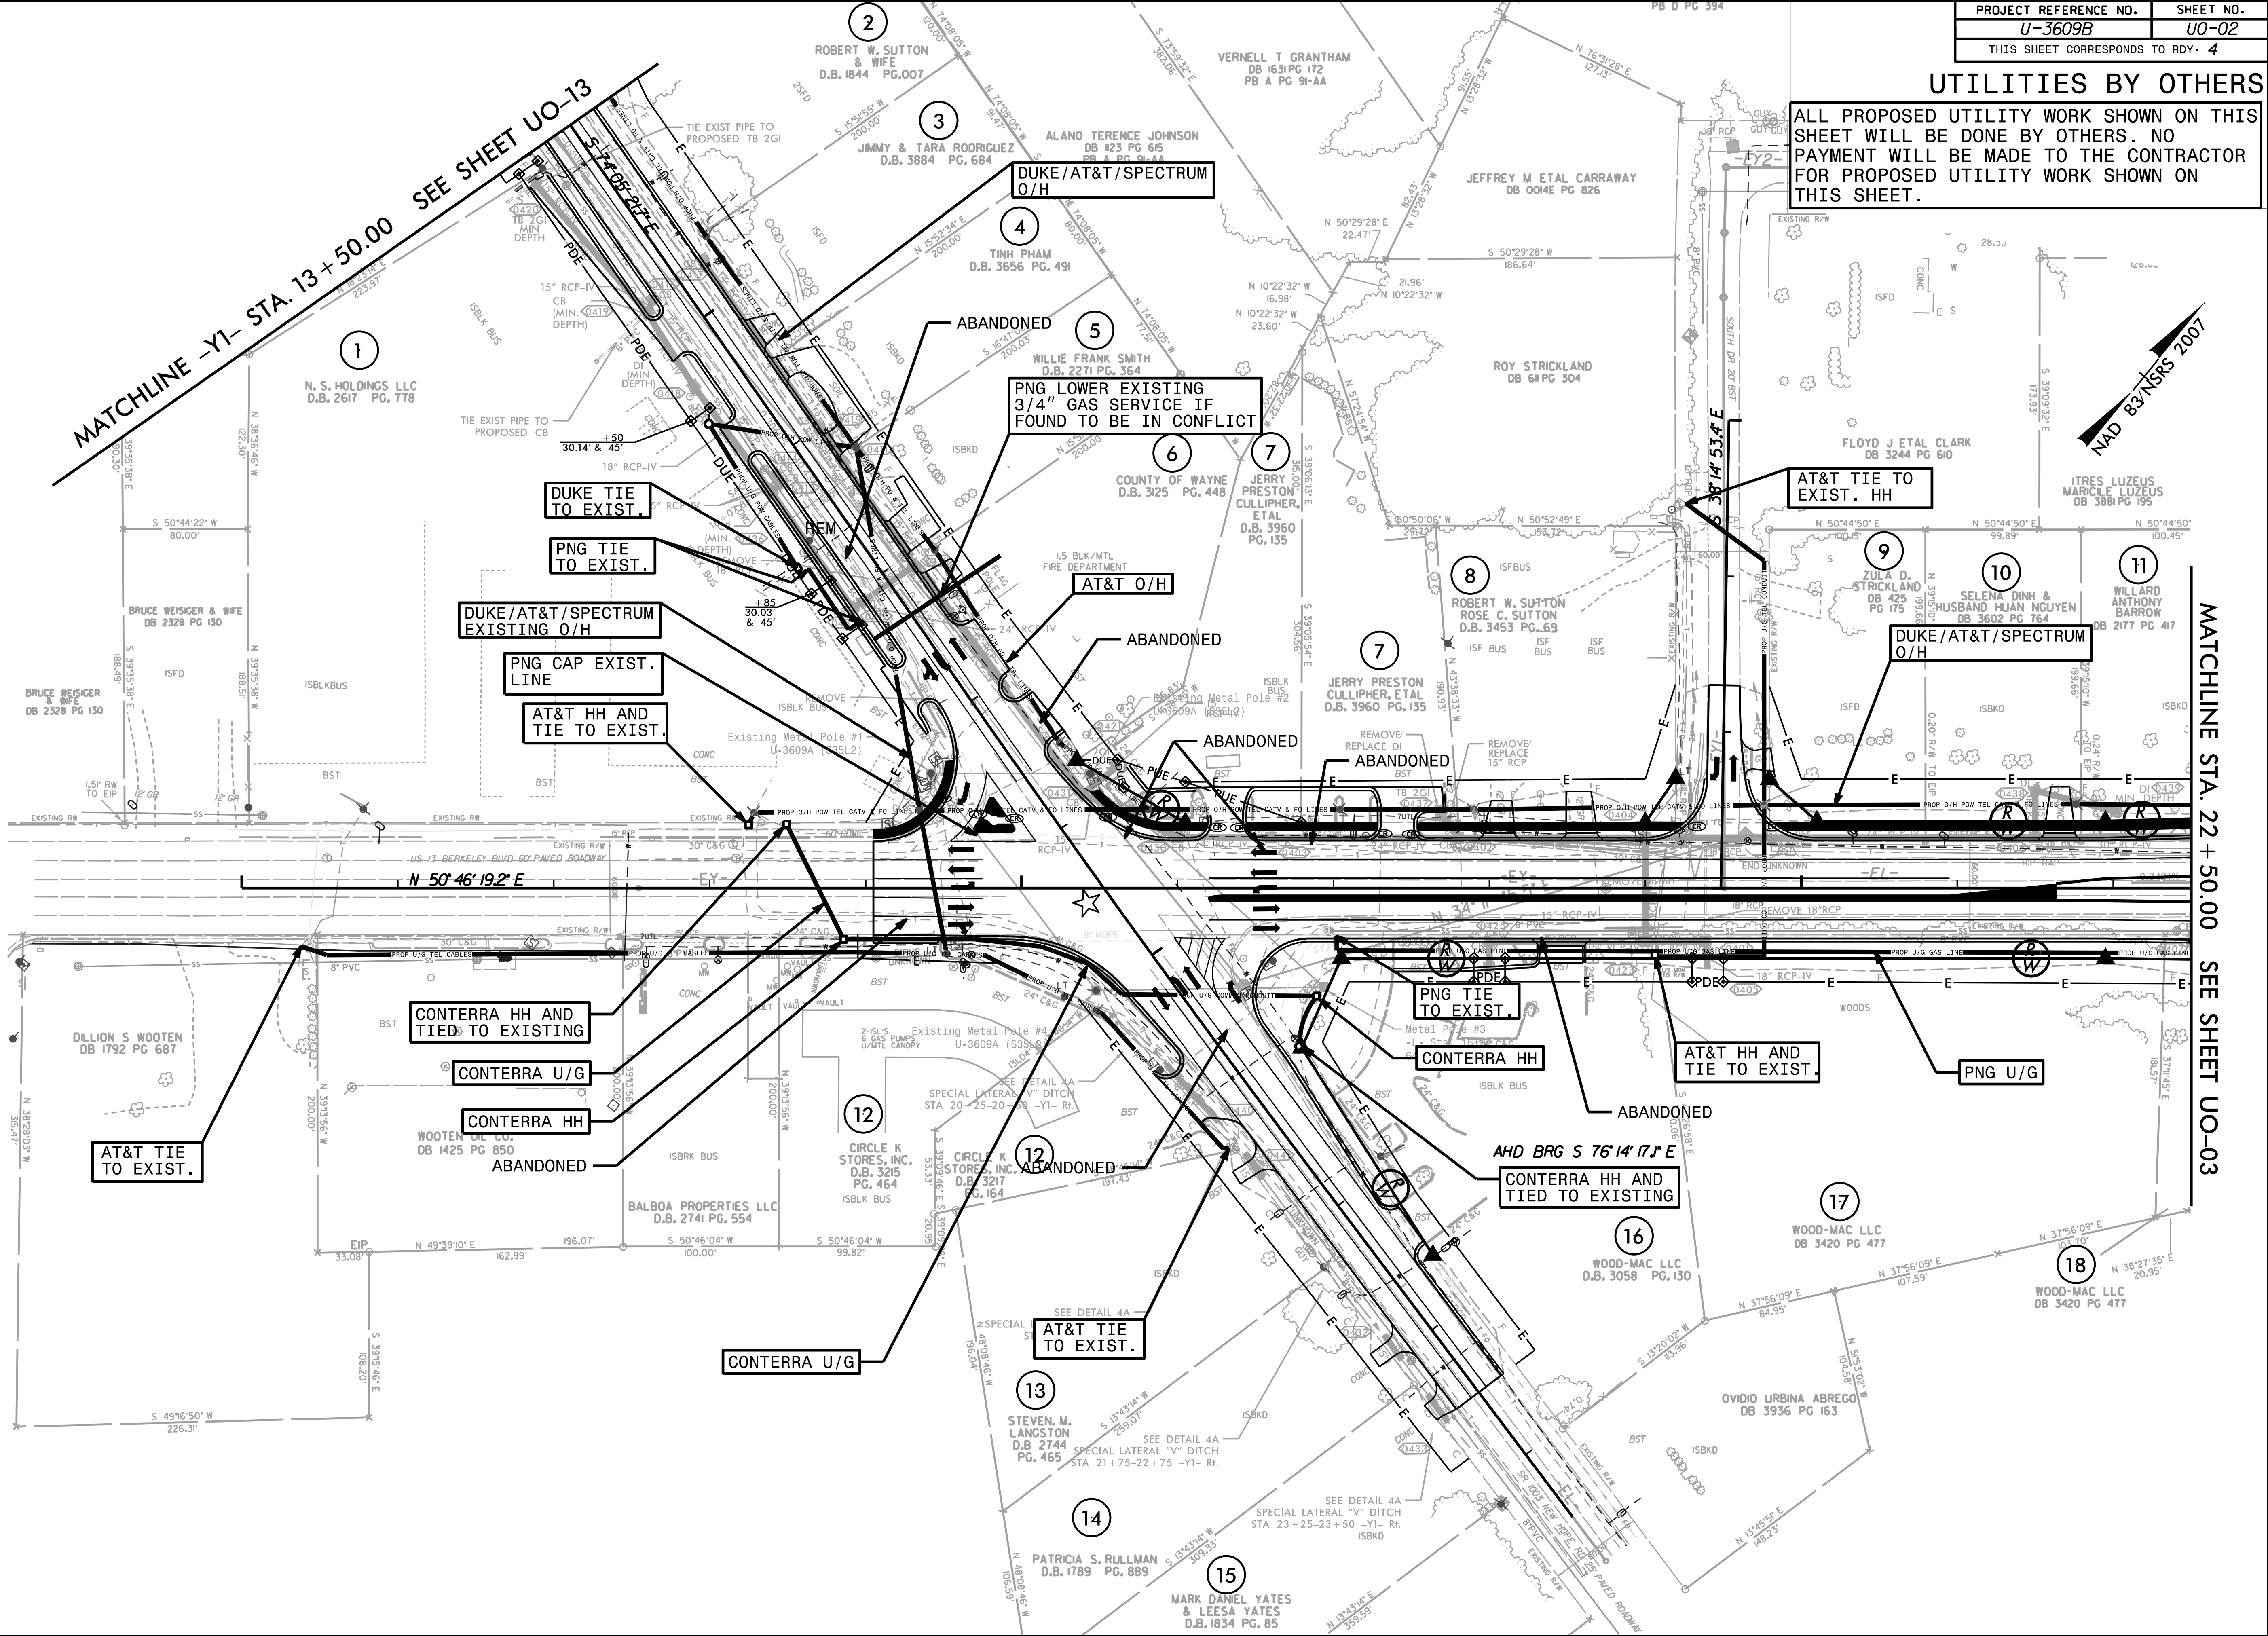

MATCHLINE STA. 22 + 50.00 SEE SHEET UO-03

8/17/99


PROJECT REFERENCE NO.	SHEET NO.
U-3609B	UO-04
THIS SHEET CORRESPONDS TO RDY- 6	

UTILITIES BY OTHERS

ALL PROPOSED UTILITY WORK SHOWN ON THIS SHEET WILL BE DONE BY OTHERS. NO PAYMENT WILL BE MADE TO THE CONTRACTOR FOR PROPOSED UTILITY WORK SHOWN ON THIS SHEET.

MATCHLINE STA. 36 + 50.00 SEE SHEET UO-03

MATCHLINE STA. 50 + 50.00 SEE SHEET UO-05

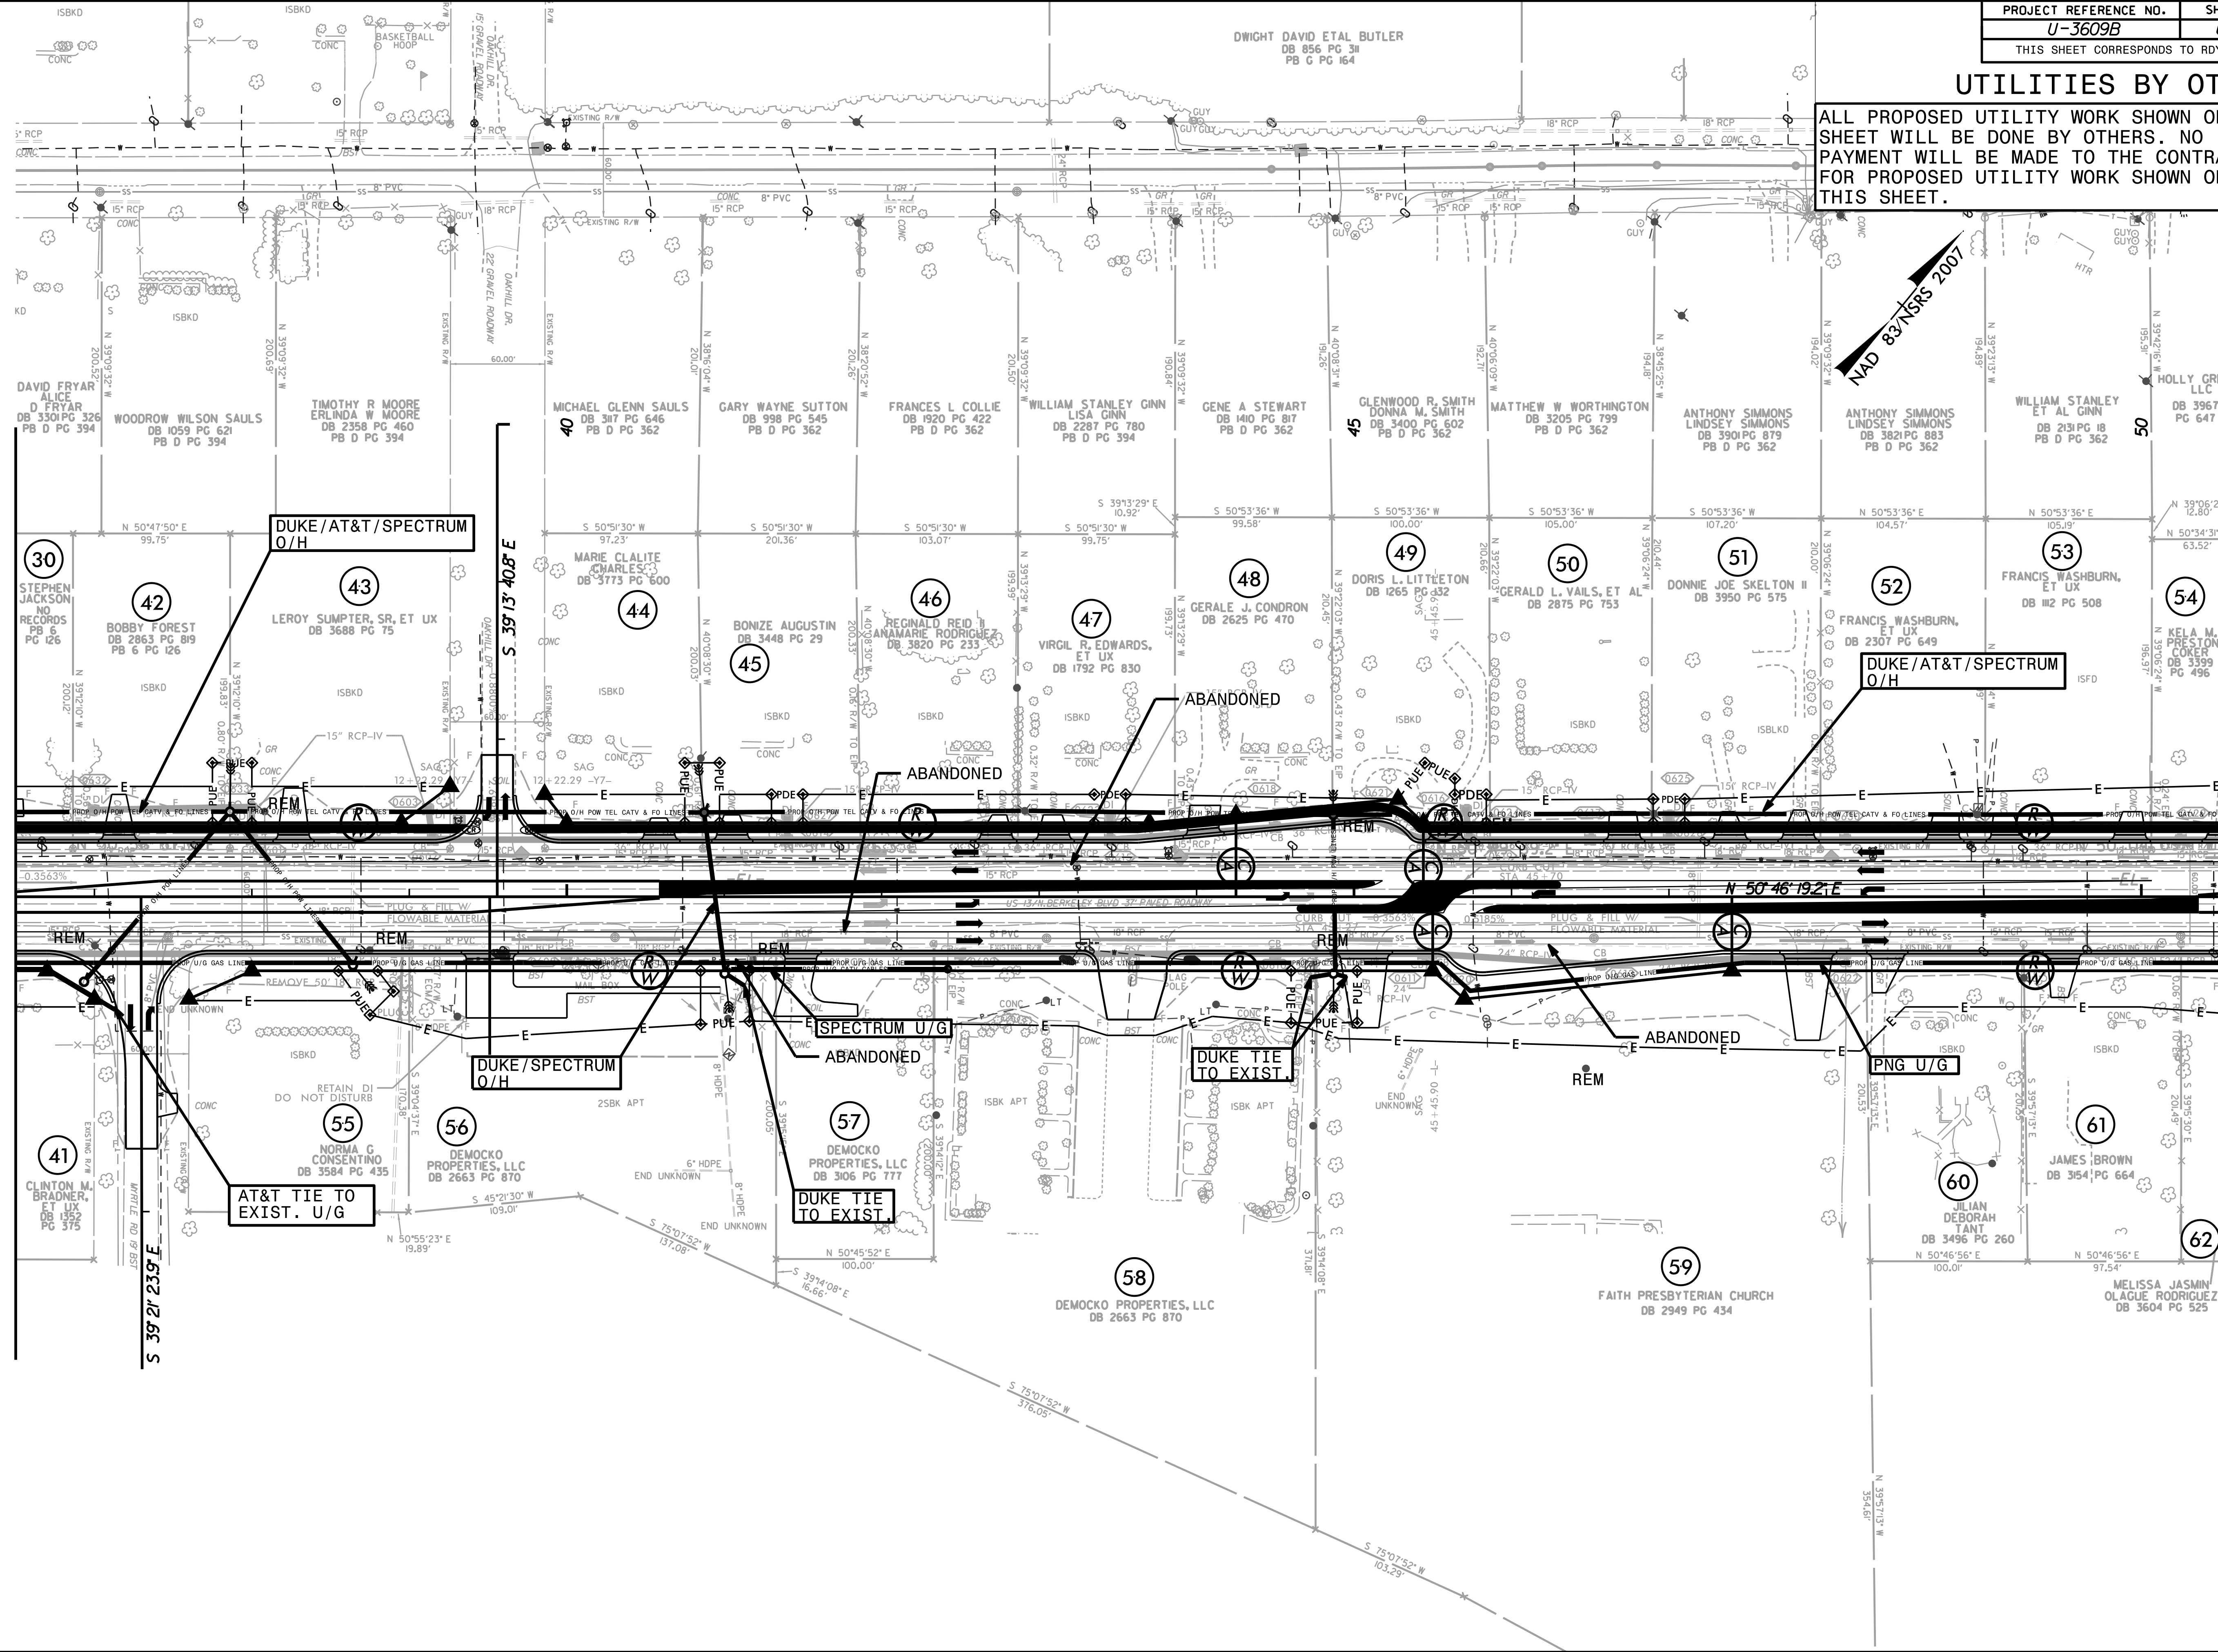


8/17/99

PROJECT REFERENCE NO.	SHEET NO.
U-3609B	U0-05
THIS SHEET CORRESPONDS TO RDY- 7	

UTILITIES BY OTHERS

ALL PROPOSED UTILITY WORK SHOWN ON THIS SHEET WILL BE DONE BY OTHERS. NO PAYMENT WILL BE MADE TO THE CONTRACTOR FOR PROPOSED UTILITY WORK SHOWN ON THIS SHEET.

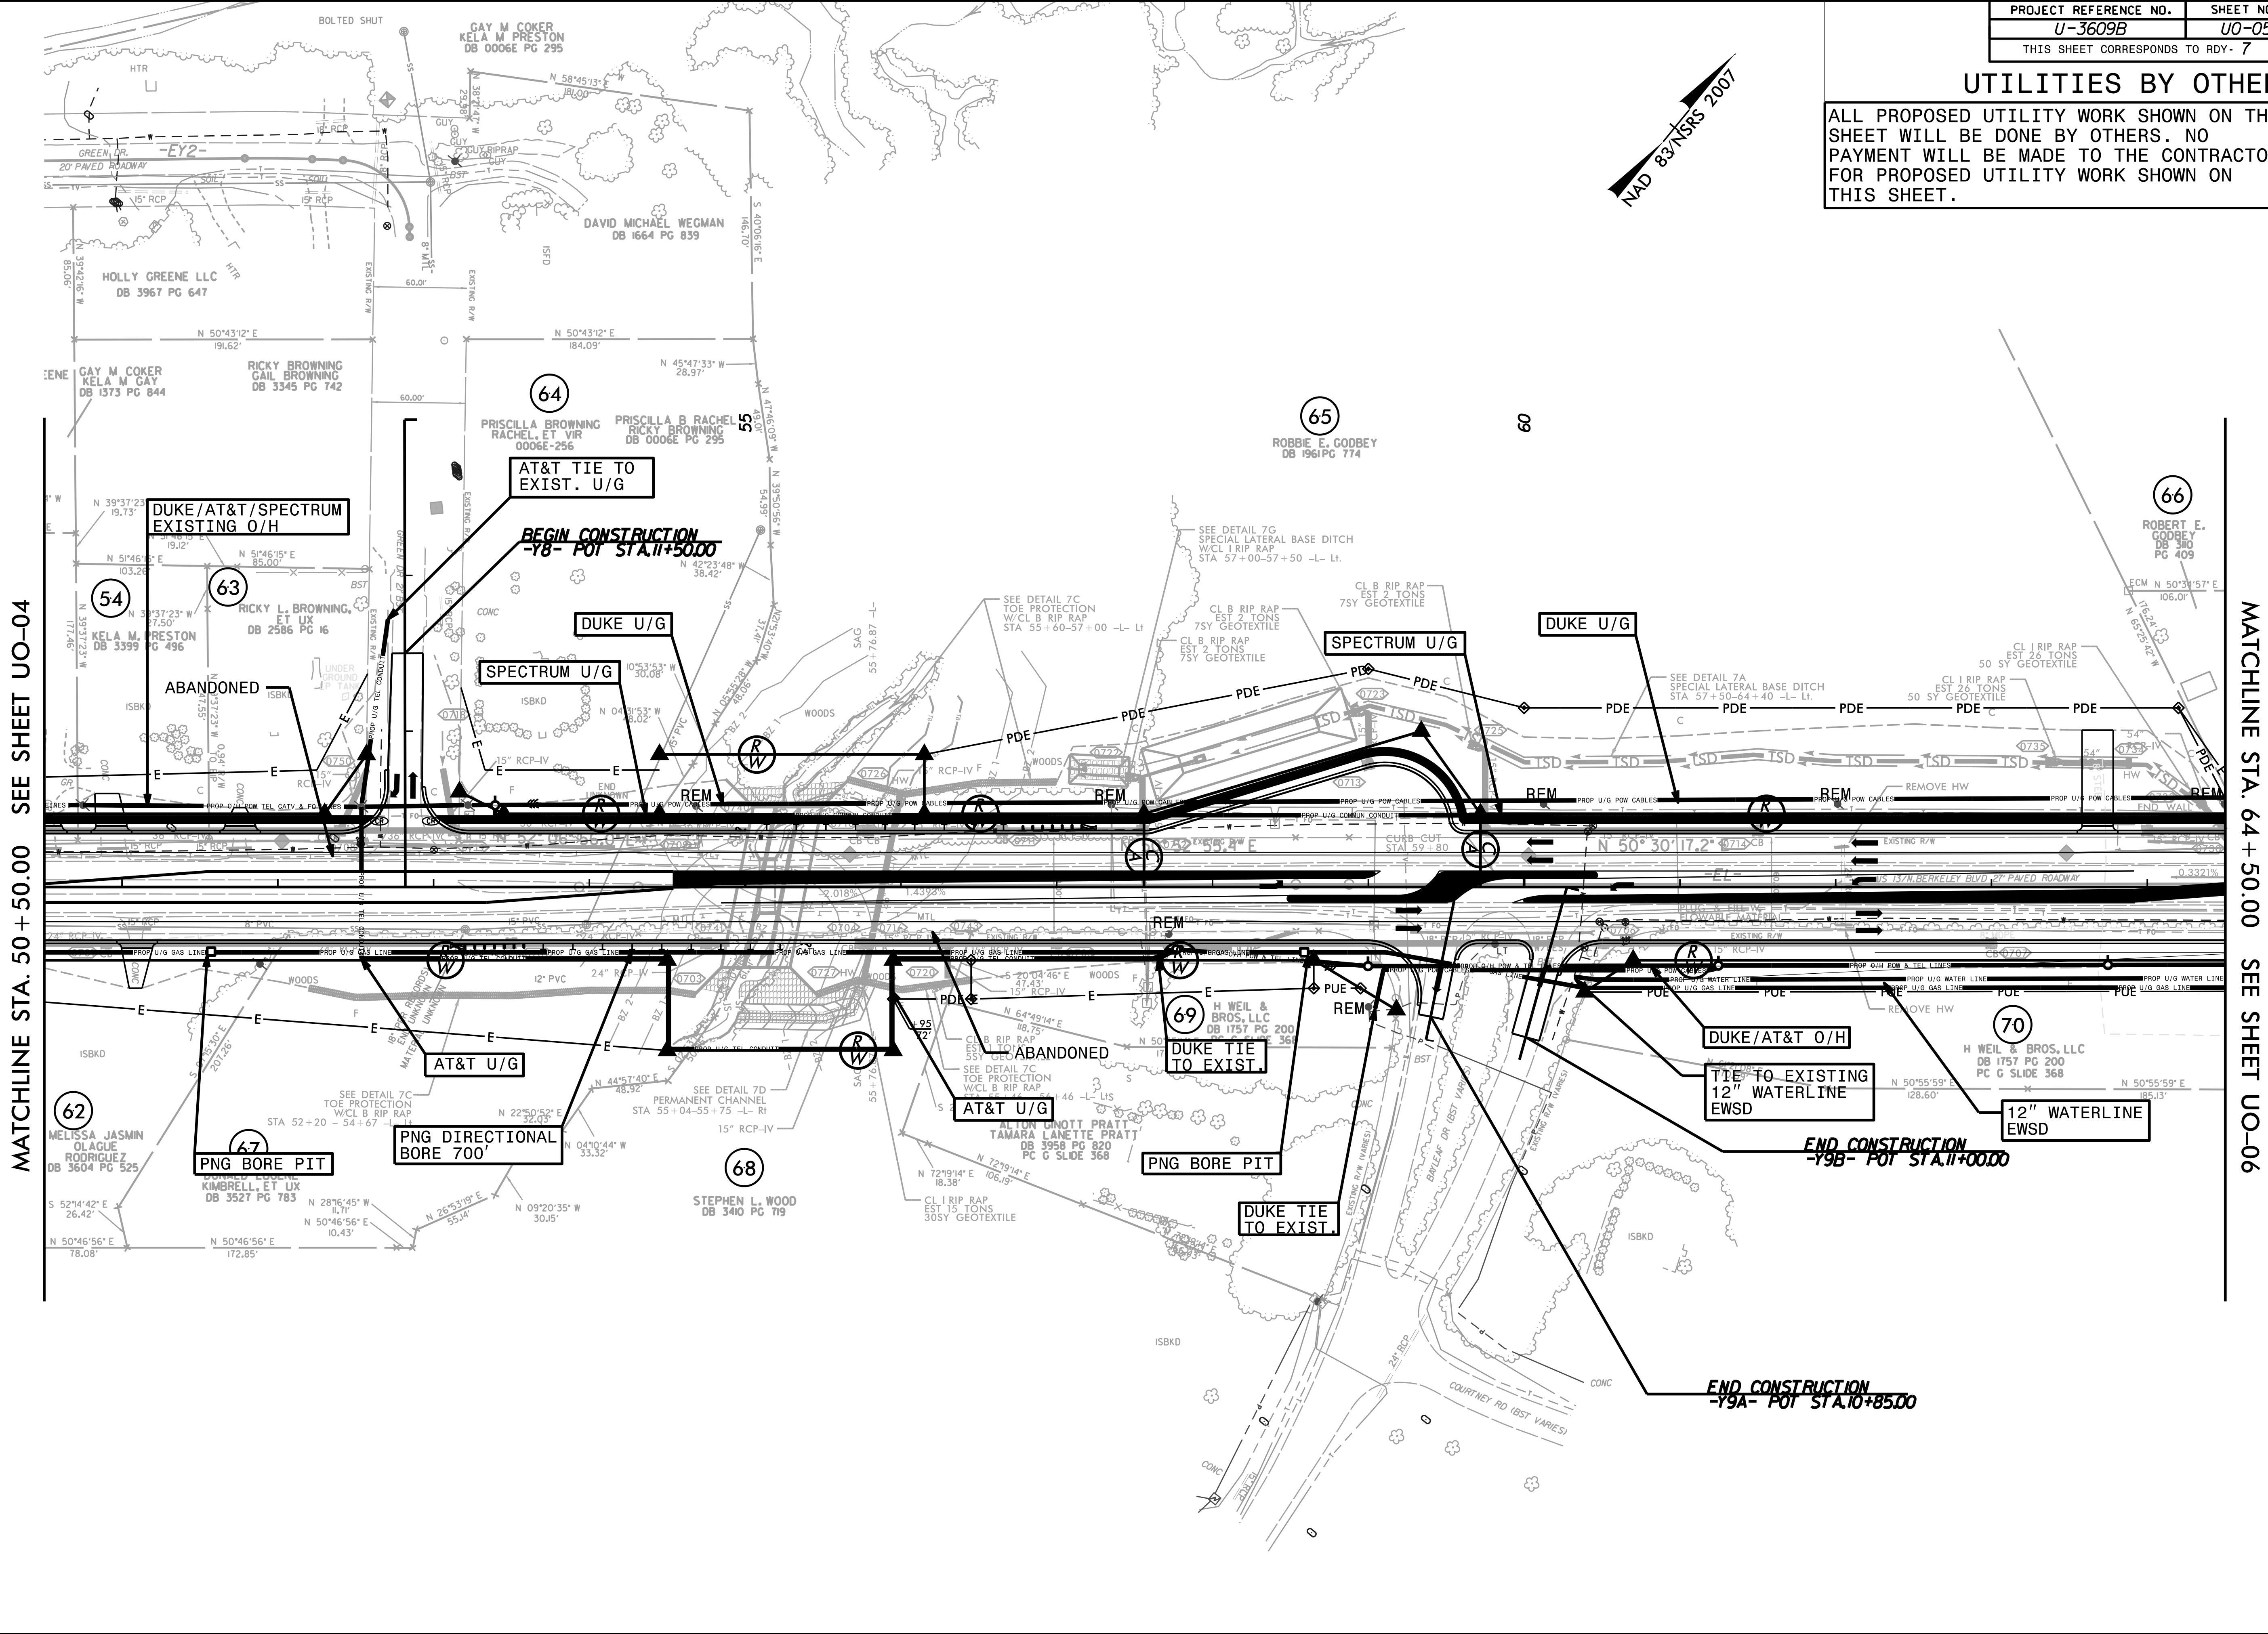

MATCHLINE STA. 50+50.00 SEE SHEET UO-04

MATCHLINE STA. 64+50.00 SEE SHEET UO-06

NAD 83/1983 2007


END CONSTRUCTION
-Y9A- FOR STA. 10+85.00

8/17/99

PROJECT REFERENCE NO.	SHEET NO.
U-3609B	UO-06
THIS SHEET CORRESPONDS TO RDY- 8	

UTILITIES BY OTHERS

ALL PROPOSED UTILITY WORK SHOWN ON THIS SHEET WILL BE DONE BY OTHERS. NO PAYMENT WILL BE MADE TO THE CONTRACTOR FOR PROPOSED UTILITY WORK SHOWN ON THIS SHEET.

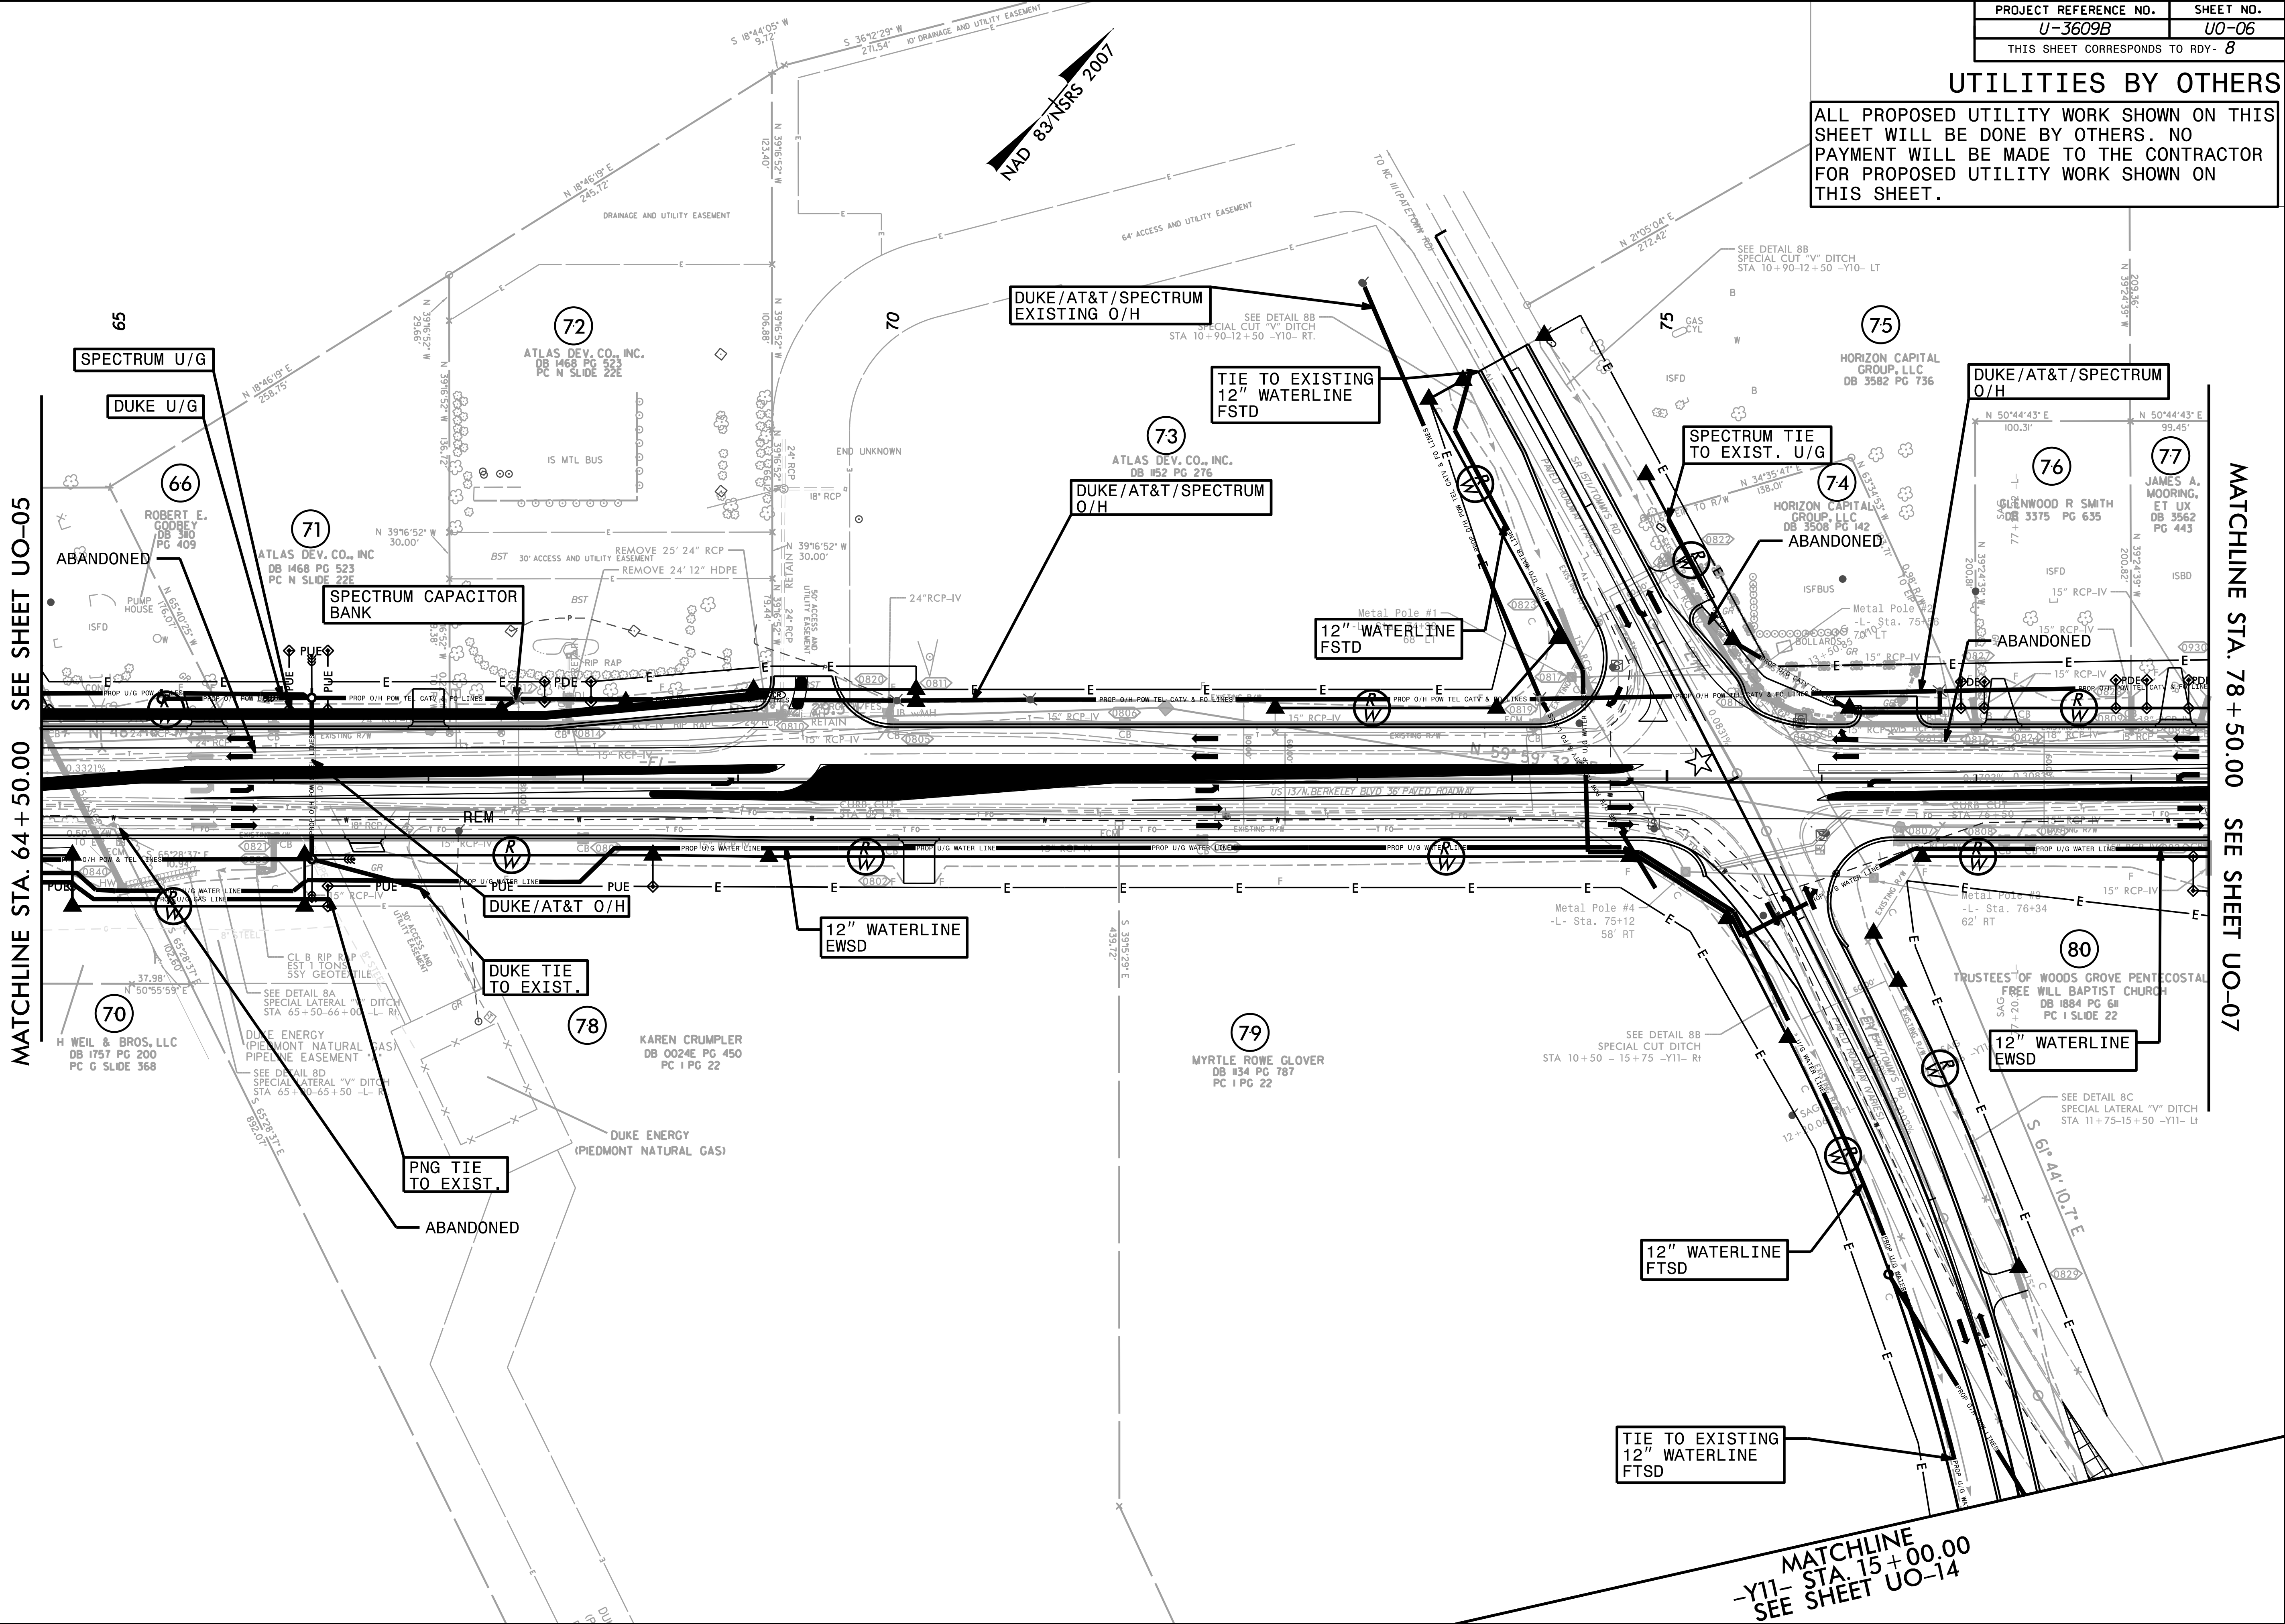

MATCHLINE STA. 64 + 50.00 SEE SHEET UO-05

MATCHLINE STA. 78 + 50.00 SEE SHEET UO-07


MATCHLINE
-Y11- STA. 15 + 00.00
SEE SHEET UO-14

8/17/99

PROJECT REFERENCE NO.	SHEET NO.
U-3609B	UO-07
THIS SHEET CORRESPONDS TO RDY- 9	


UTILITIES BY OTHERS

ALL PROPOSED UTILITY WORK SHOWN ON THIS SHEET WILL BE DONE BY OTHERS. NO PAYMENT WILL BE MADE TO THE CONTRACTOR FOR PROPOSED UTILITY WORK SHOWN ON THIS SHEET.

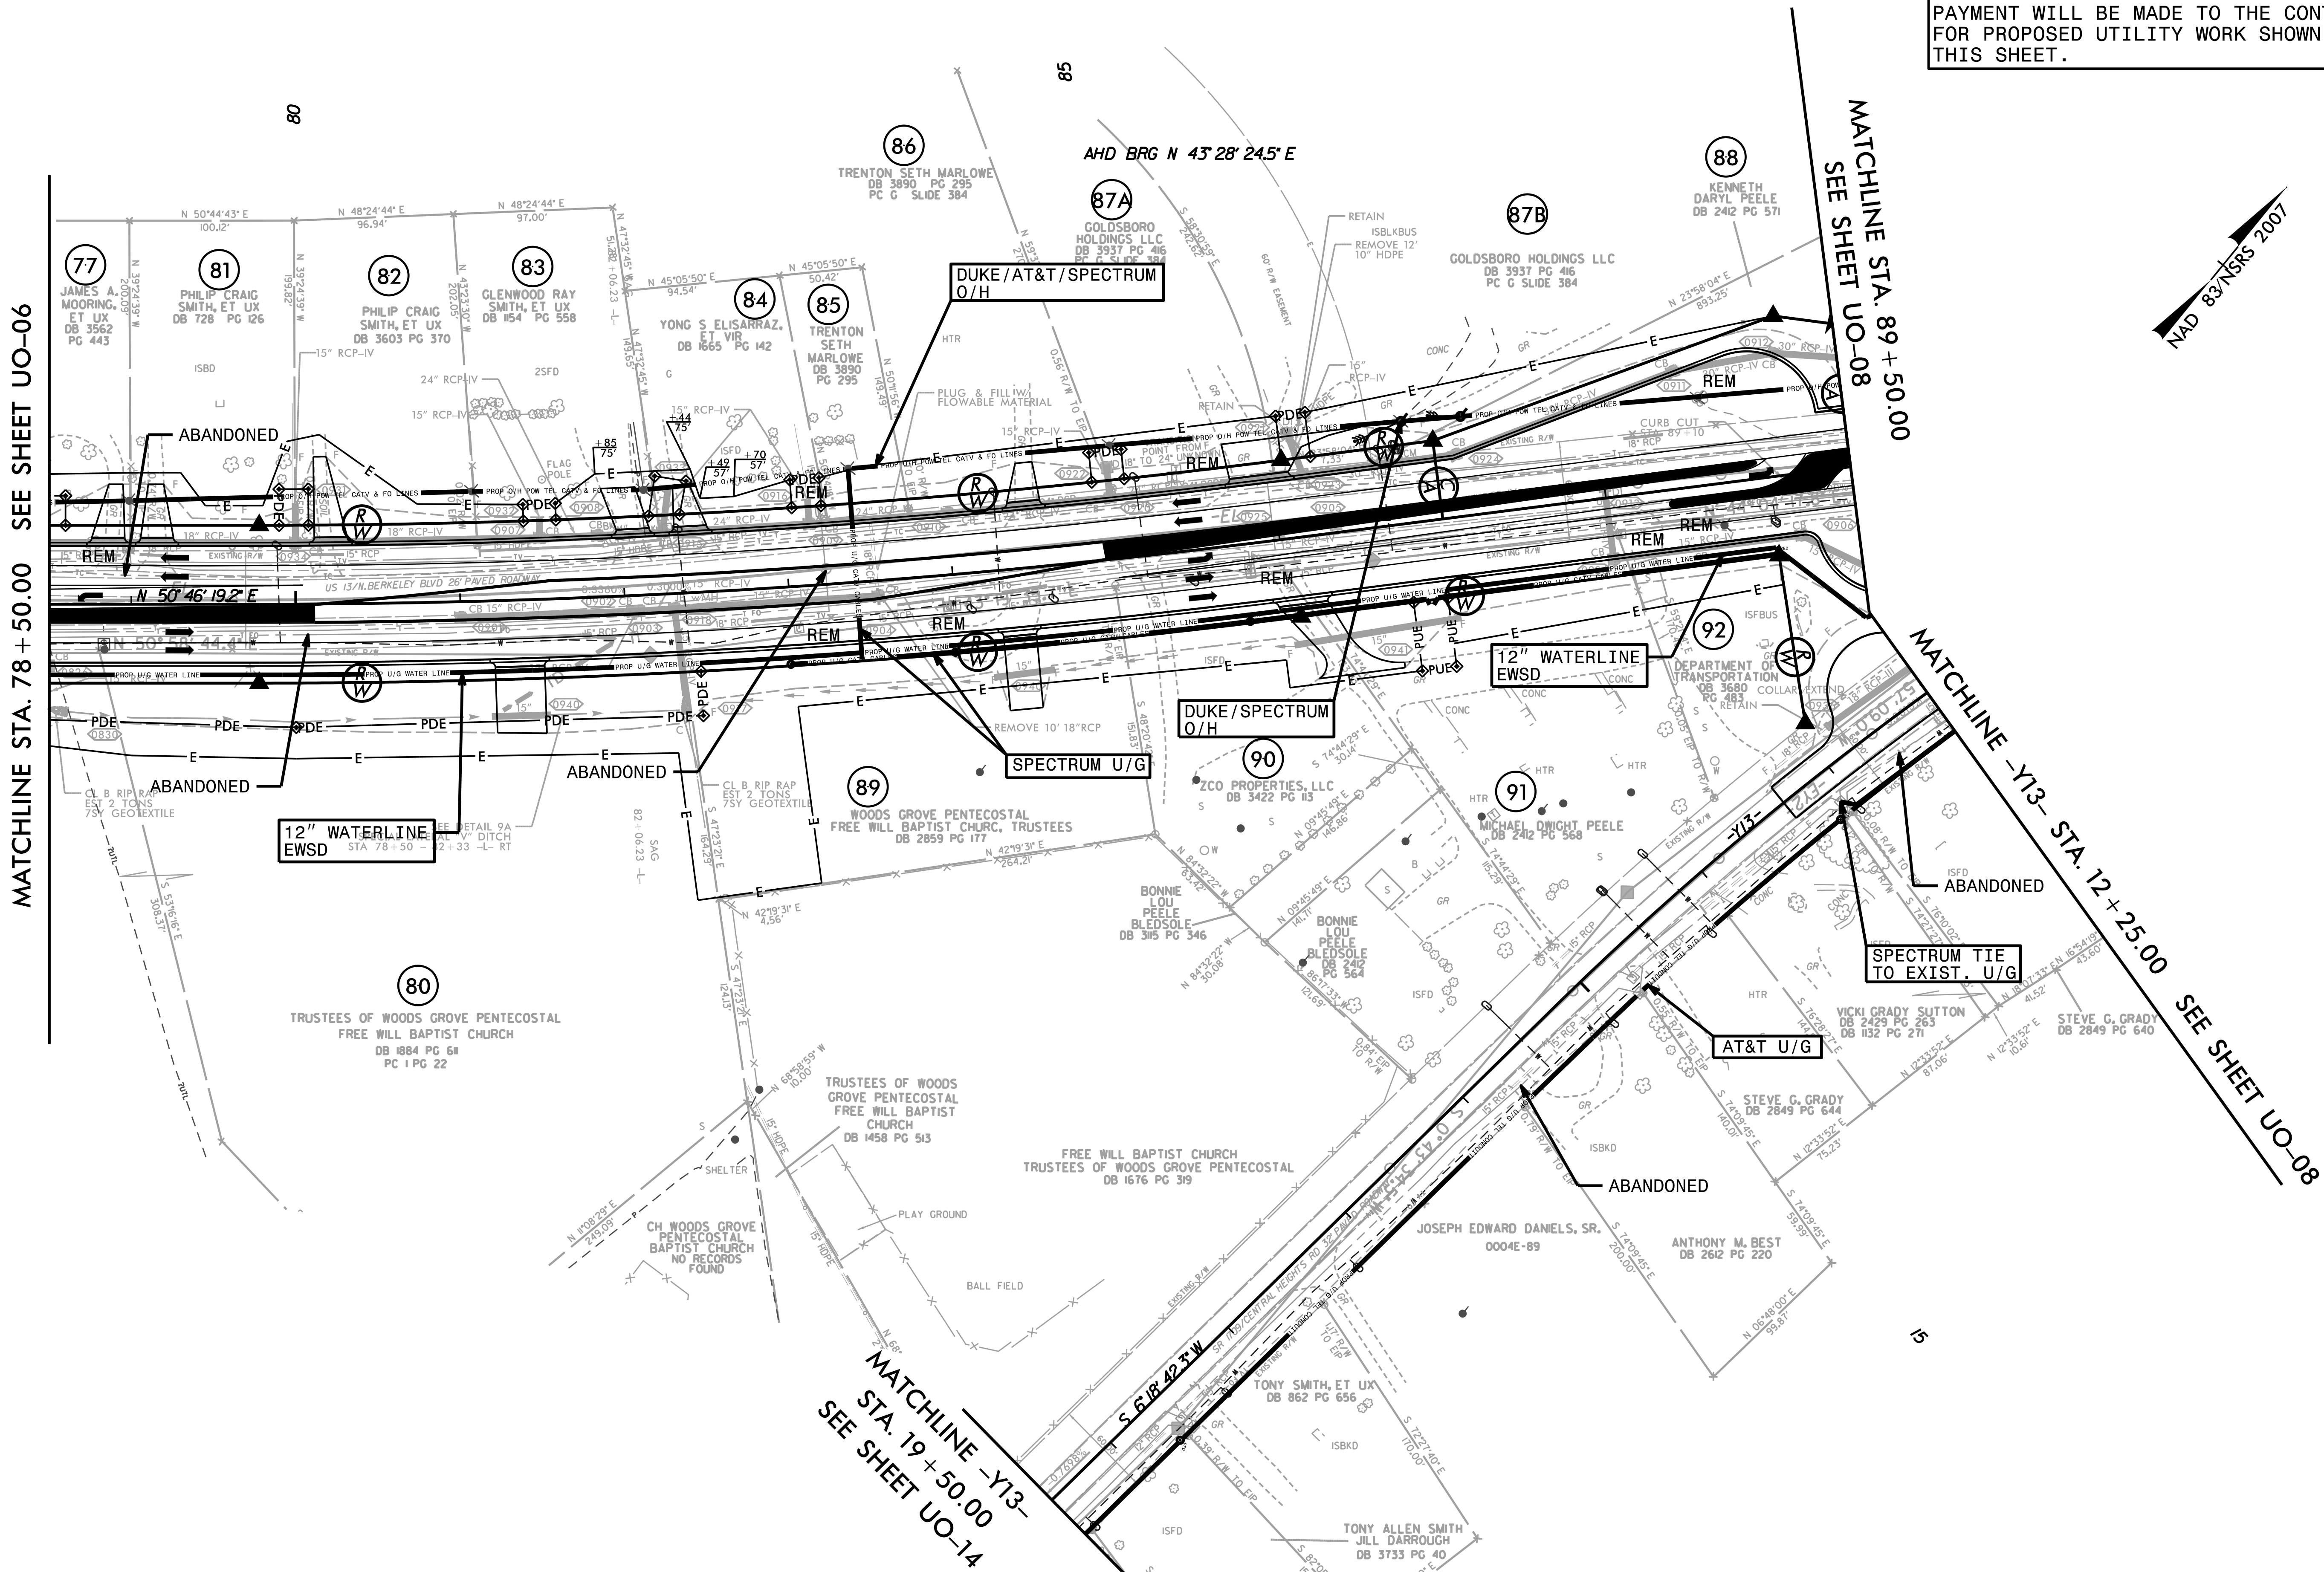

UTILITIES BY OTHERS

ALL PROPOSED UTILITY WORK SHOWN ON THIS SHEET WILL BE DONE BY OTHERS. NO PAYMENT WILL BE MADE TO THE CONTRACTOR FOR PROPOSED UTILITY WORK SHOWN ON THIS SHEET.

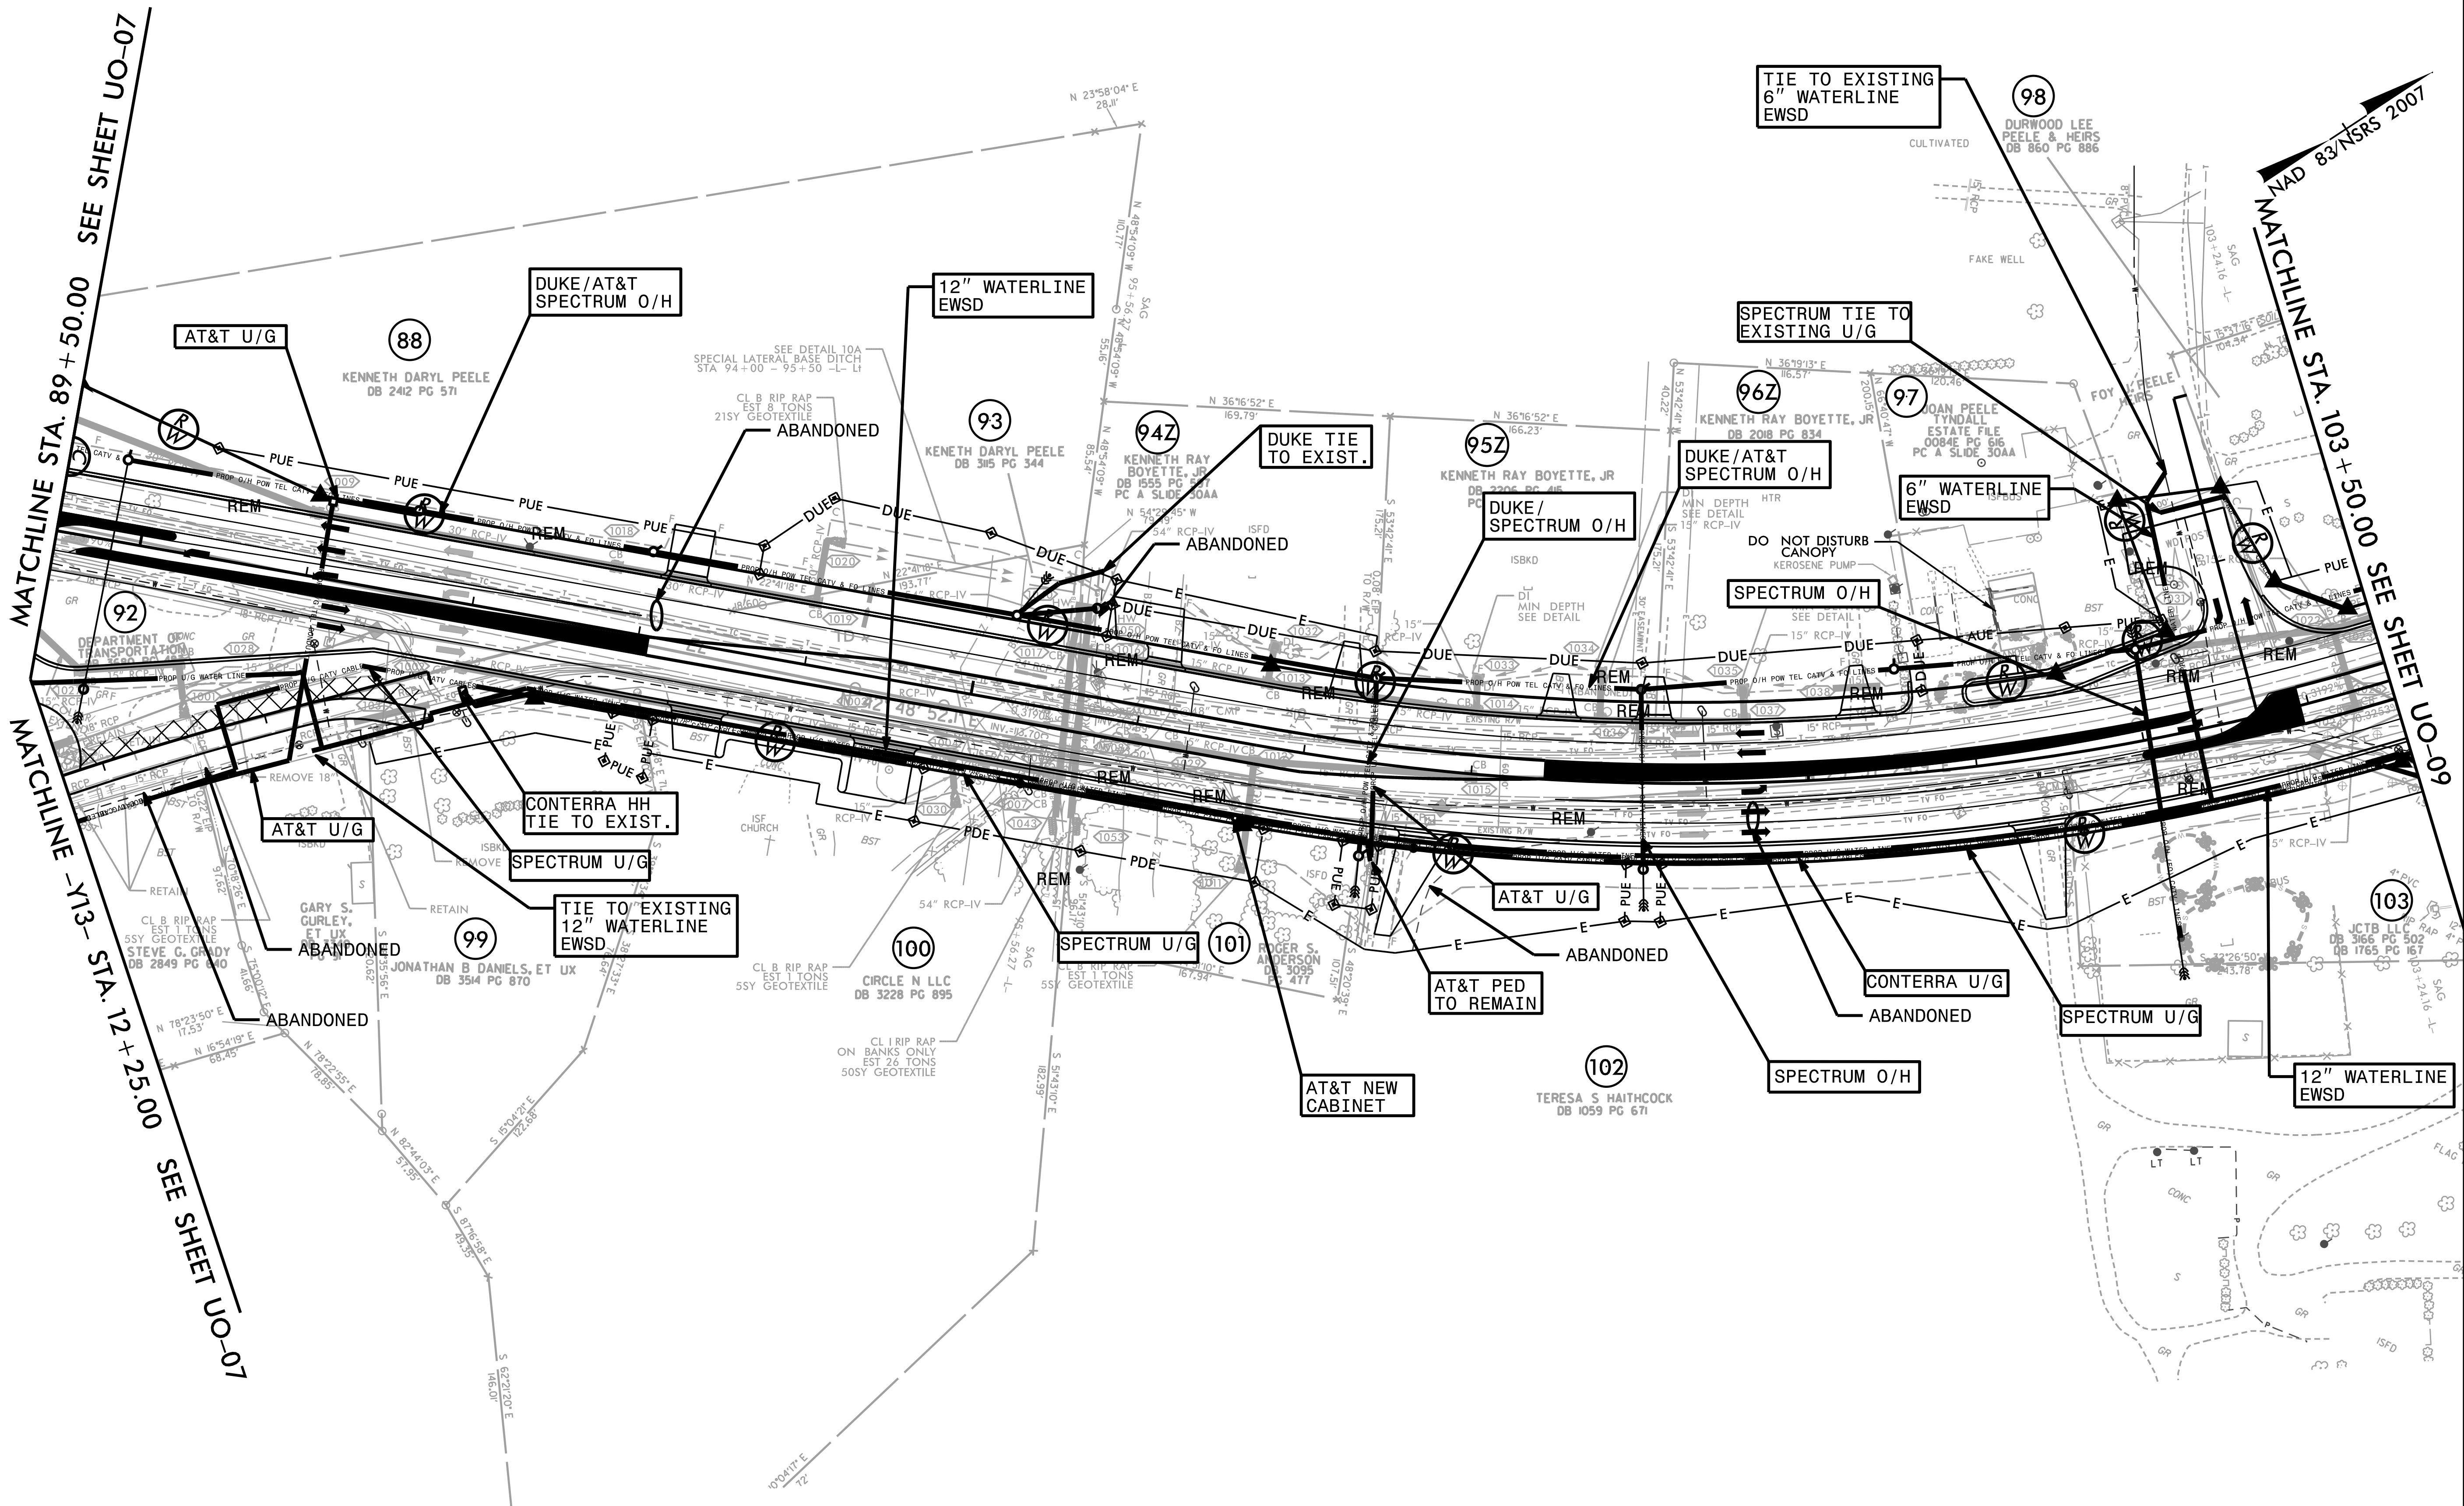


8/17/99

PROJECT REFERENCE NO.	SHEET NO.
U-3609B	U0-09
THIS SHEET CORRESPONDS TO RDY- II	

UTILITIES BY OTHERS

ALL PROPOSED UTILITY WORK SHOWN ON THIS SHEET WILL BE DONE BY OTHERS. NO PAYMENT WILL BE MADE TO THE CONTRACTOR FOR PROPOSED UTILITY WORK SHOWN ON THIS SHEET.

NAD 83/NSRS 2007

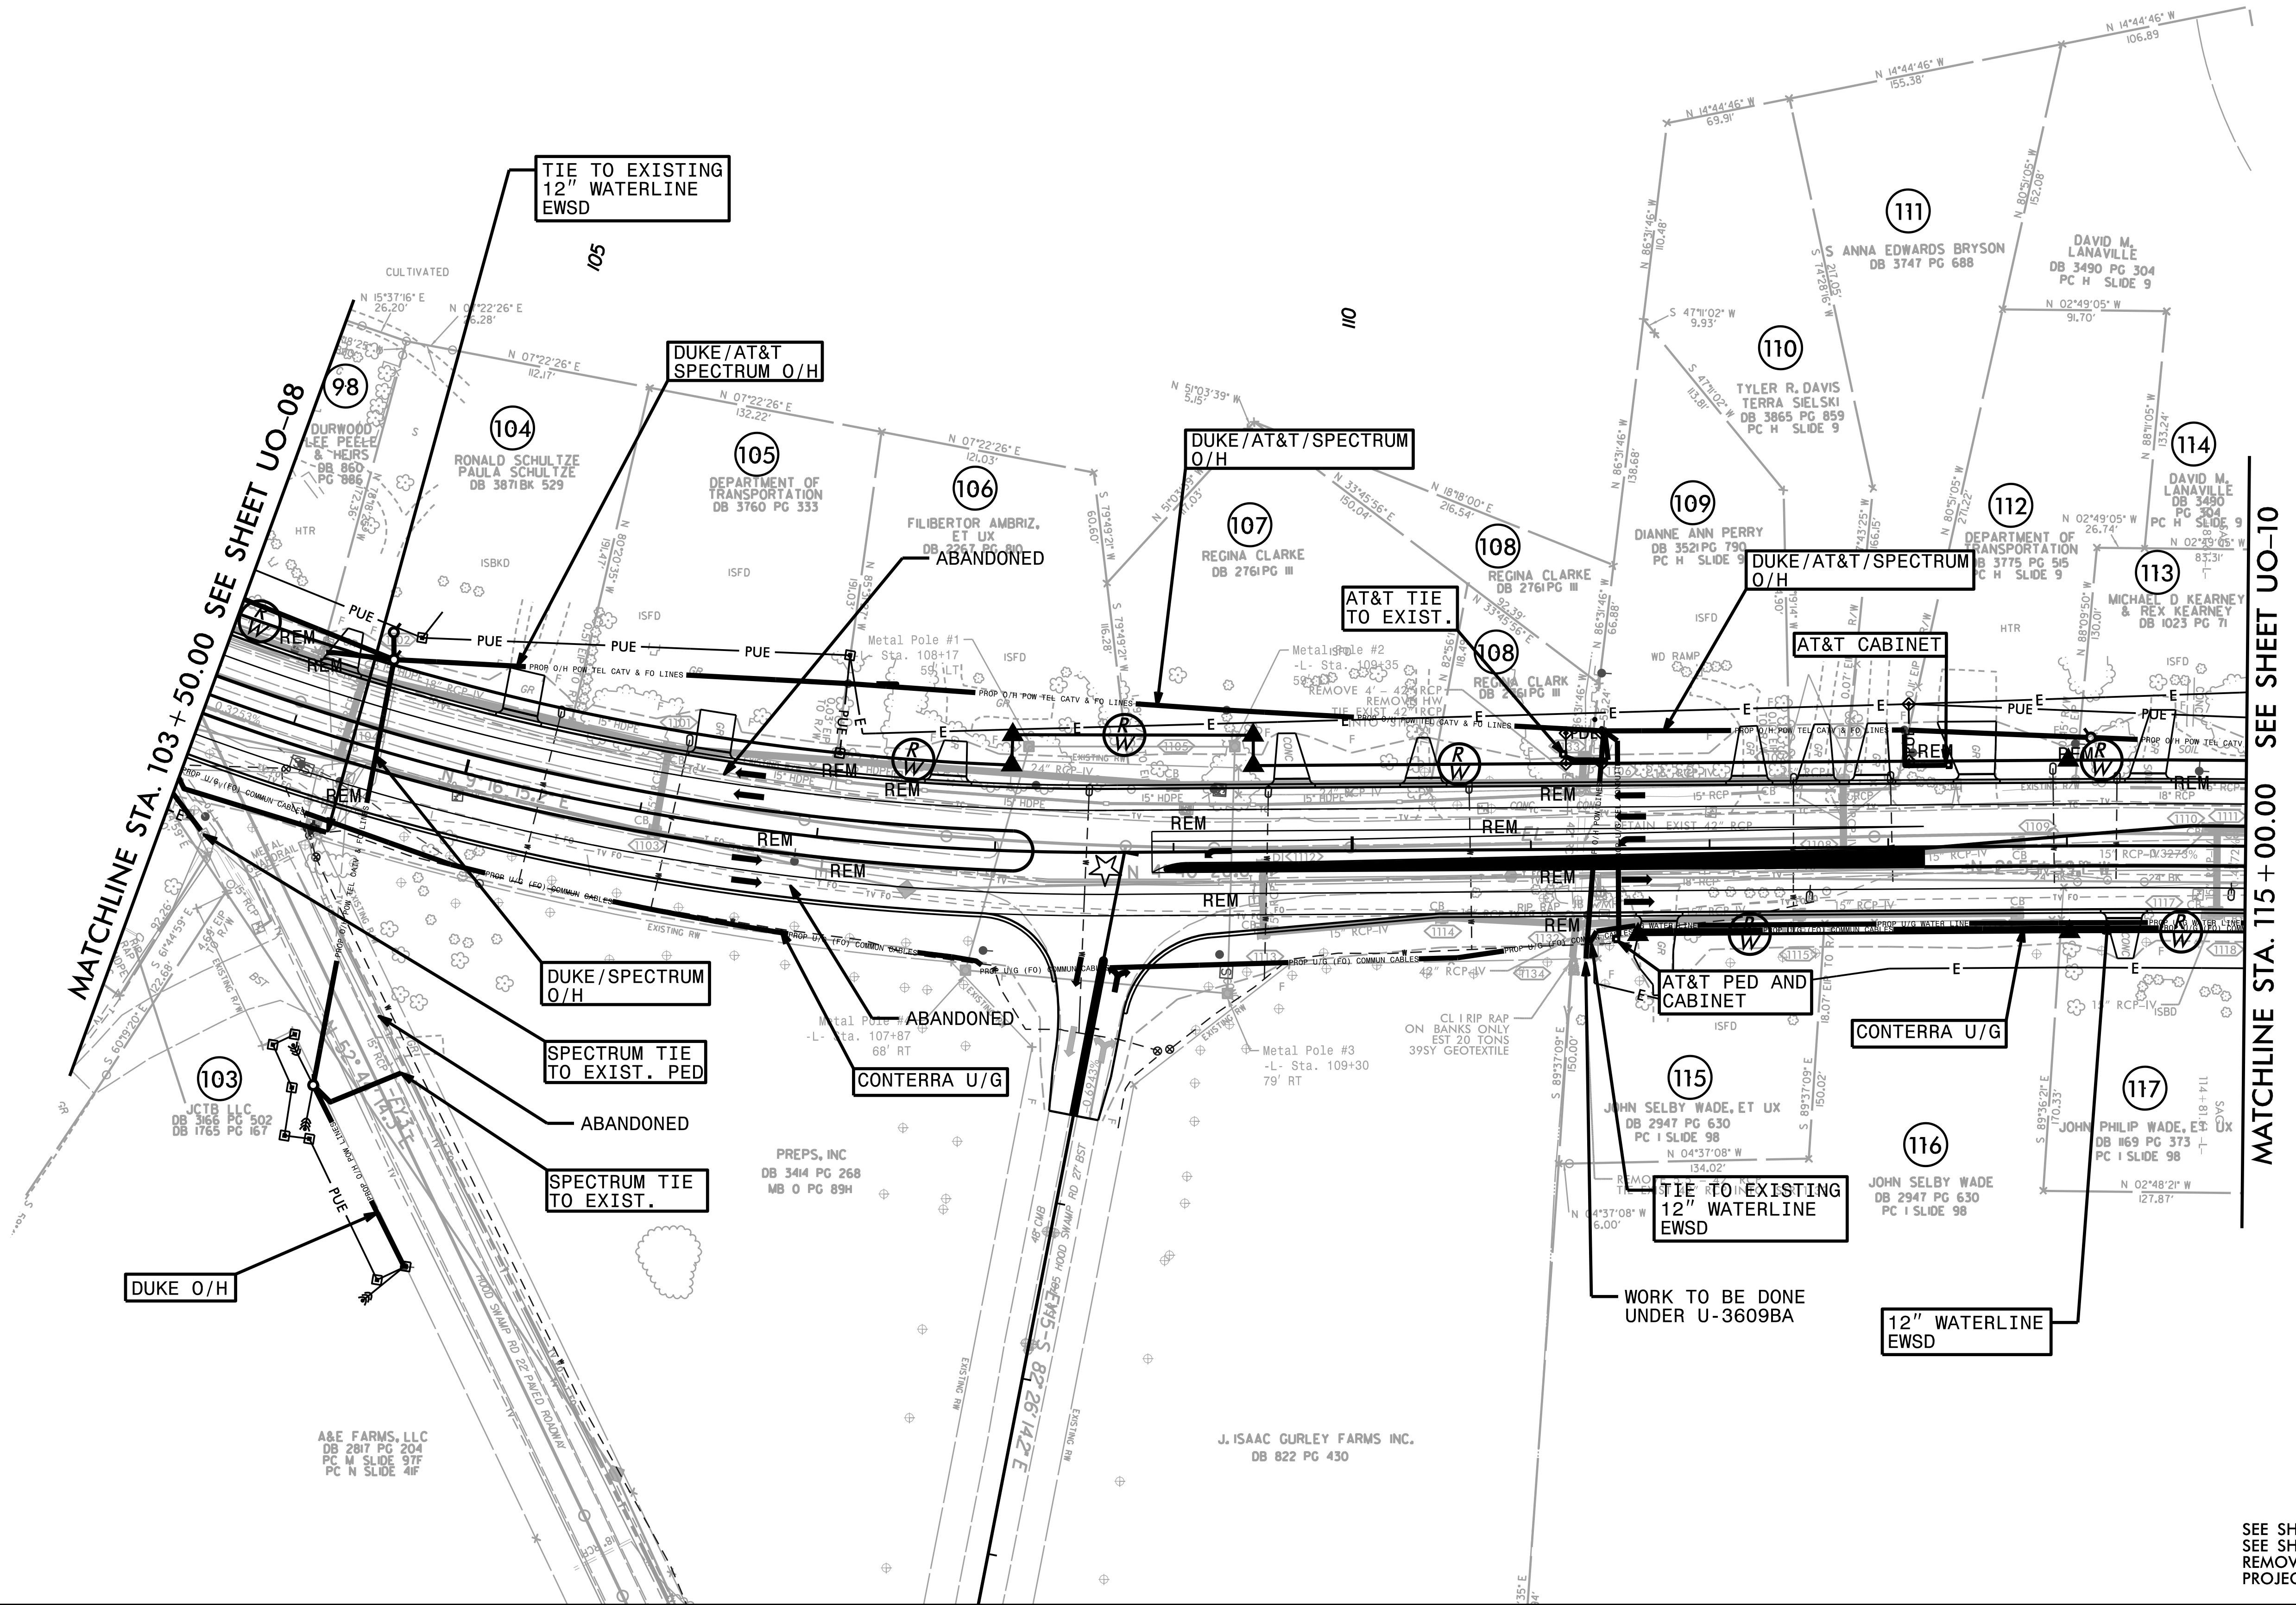

SEE SHEET 24 FOR -L- PROFILE
SEE SHEET 33 FOR -Y15- PROFILE
REMOVE ALL DRIVE PIPES ON
PROJECT UNLESS OTHERWISE NOTED


8/17/99

PROJECT REFERENCE NO.	SHEET NO.
U-3609B	UO-10
THIS SHEET CORRESPONDS TO RDY-12	

UTILITIES BY OTHERS

ALL PROPOSED UTILITY WORK SHOWN ON THIS SHEET WILL BE DONE BY OTHERS. NO PAYMENT WILL BE MADE TO THE CONTRACTOR FOR PROPOSED UTILITY WORK SHOWN ON THIS SHEET.

NAD 83/NSRS 2007

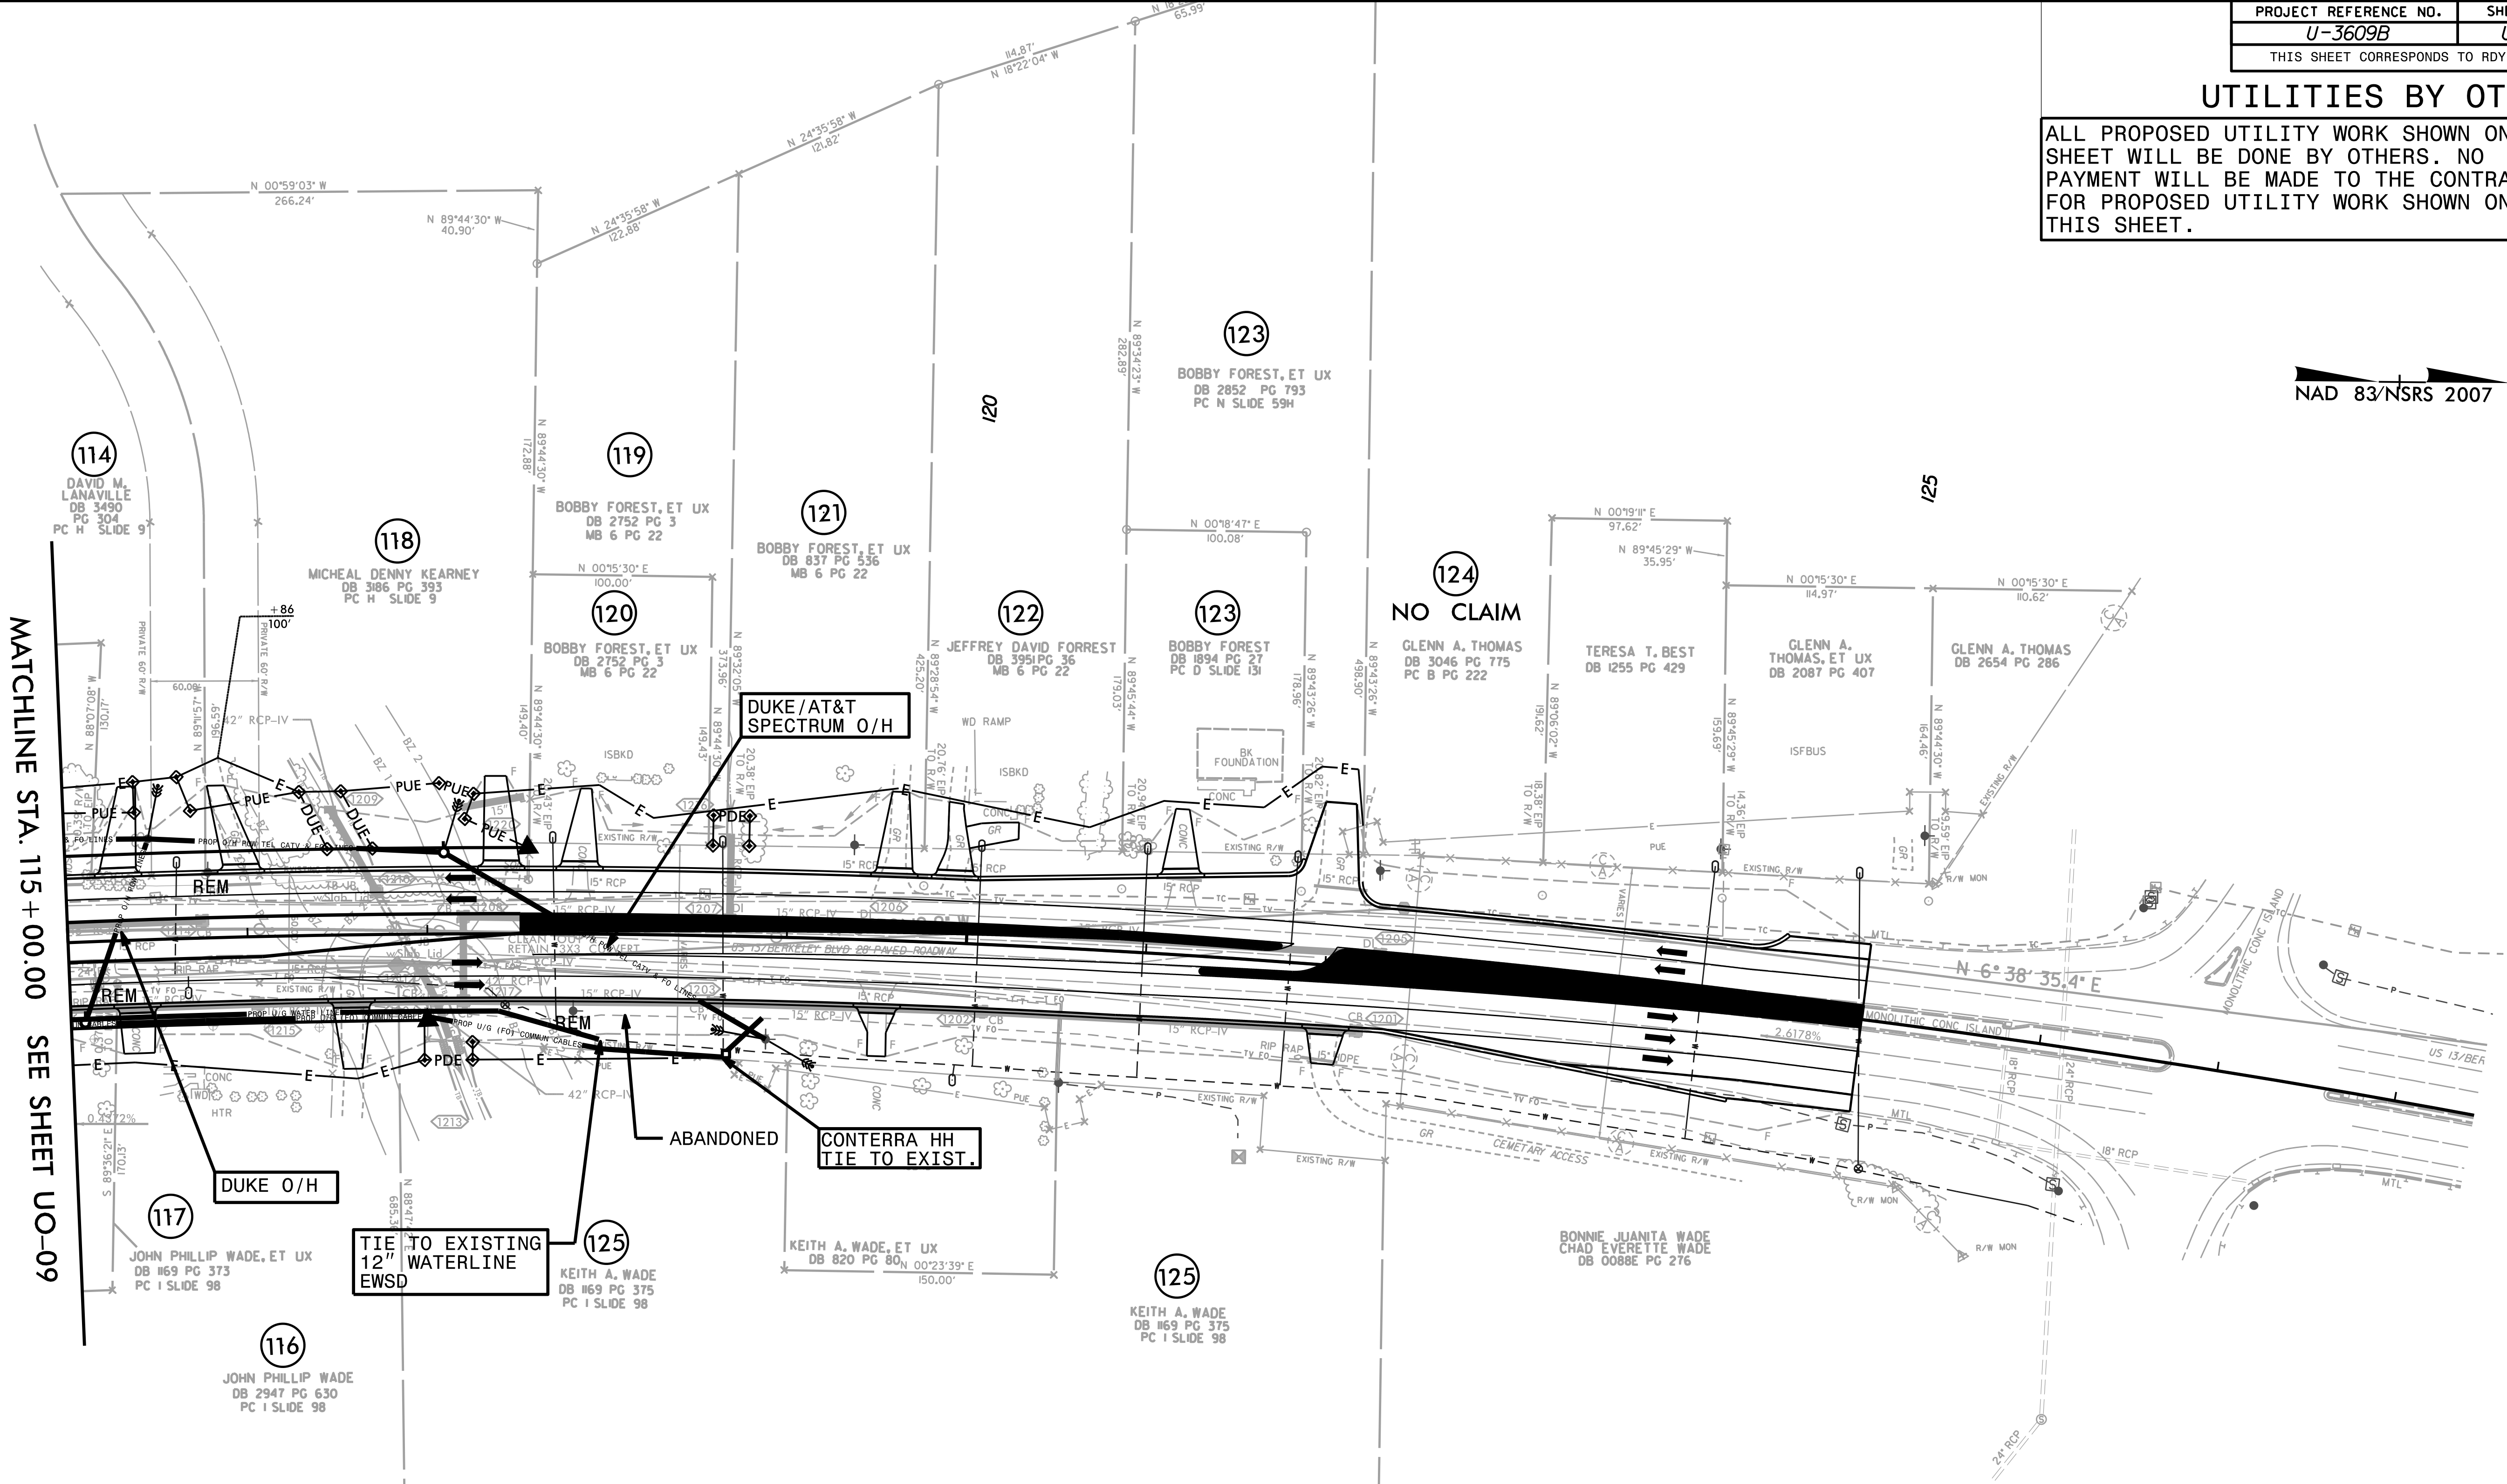

MATCHLINE STA. 115+00.00 SEE SHEET UO-09


8/17/99

PROJECT REFERENCE NO.	SHEET NO.
U-3609B	UO-11
THIS SHEET CORRESPONDS TO RDY-13	

UTILITIES BY OTHERS

ALL PROPOSED UTILITY WORK SHOWN ON THIS SHEET WILL BE DONE BY OTHERS. NO PAYMENT WILL BE MADE TO THE CONTRACTOR FOR PROPOSED UTILITY WORK SHOWN ON THIS SHEET.

NAD 83 NTS 2007

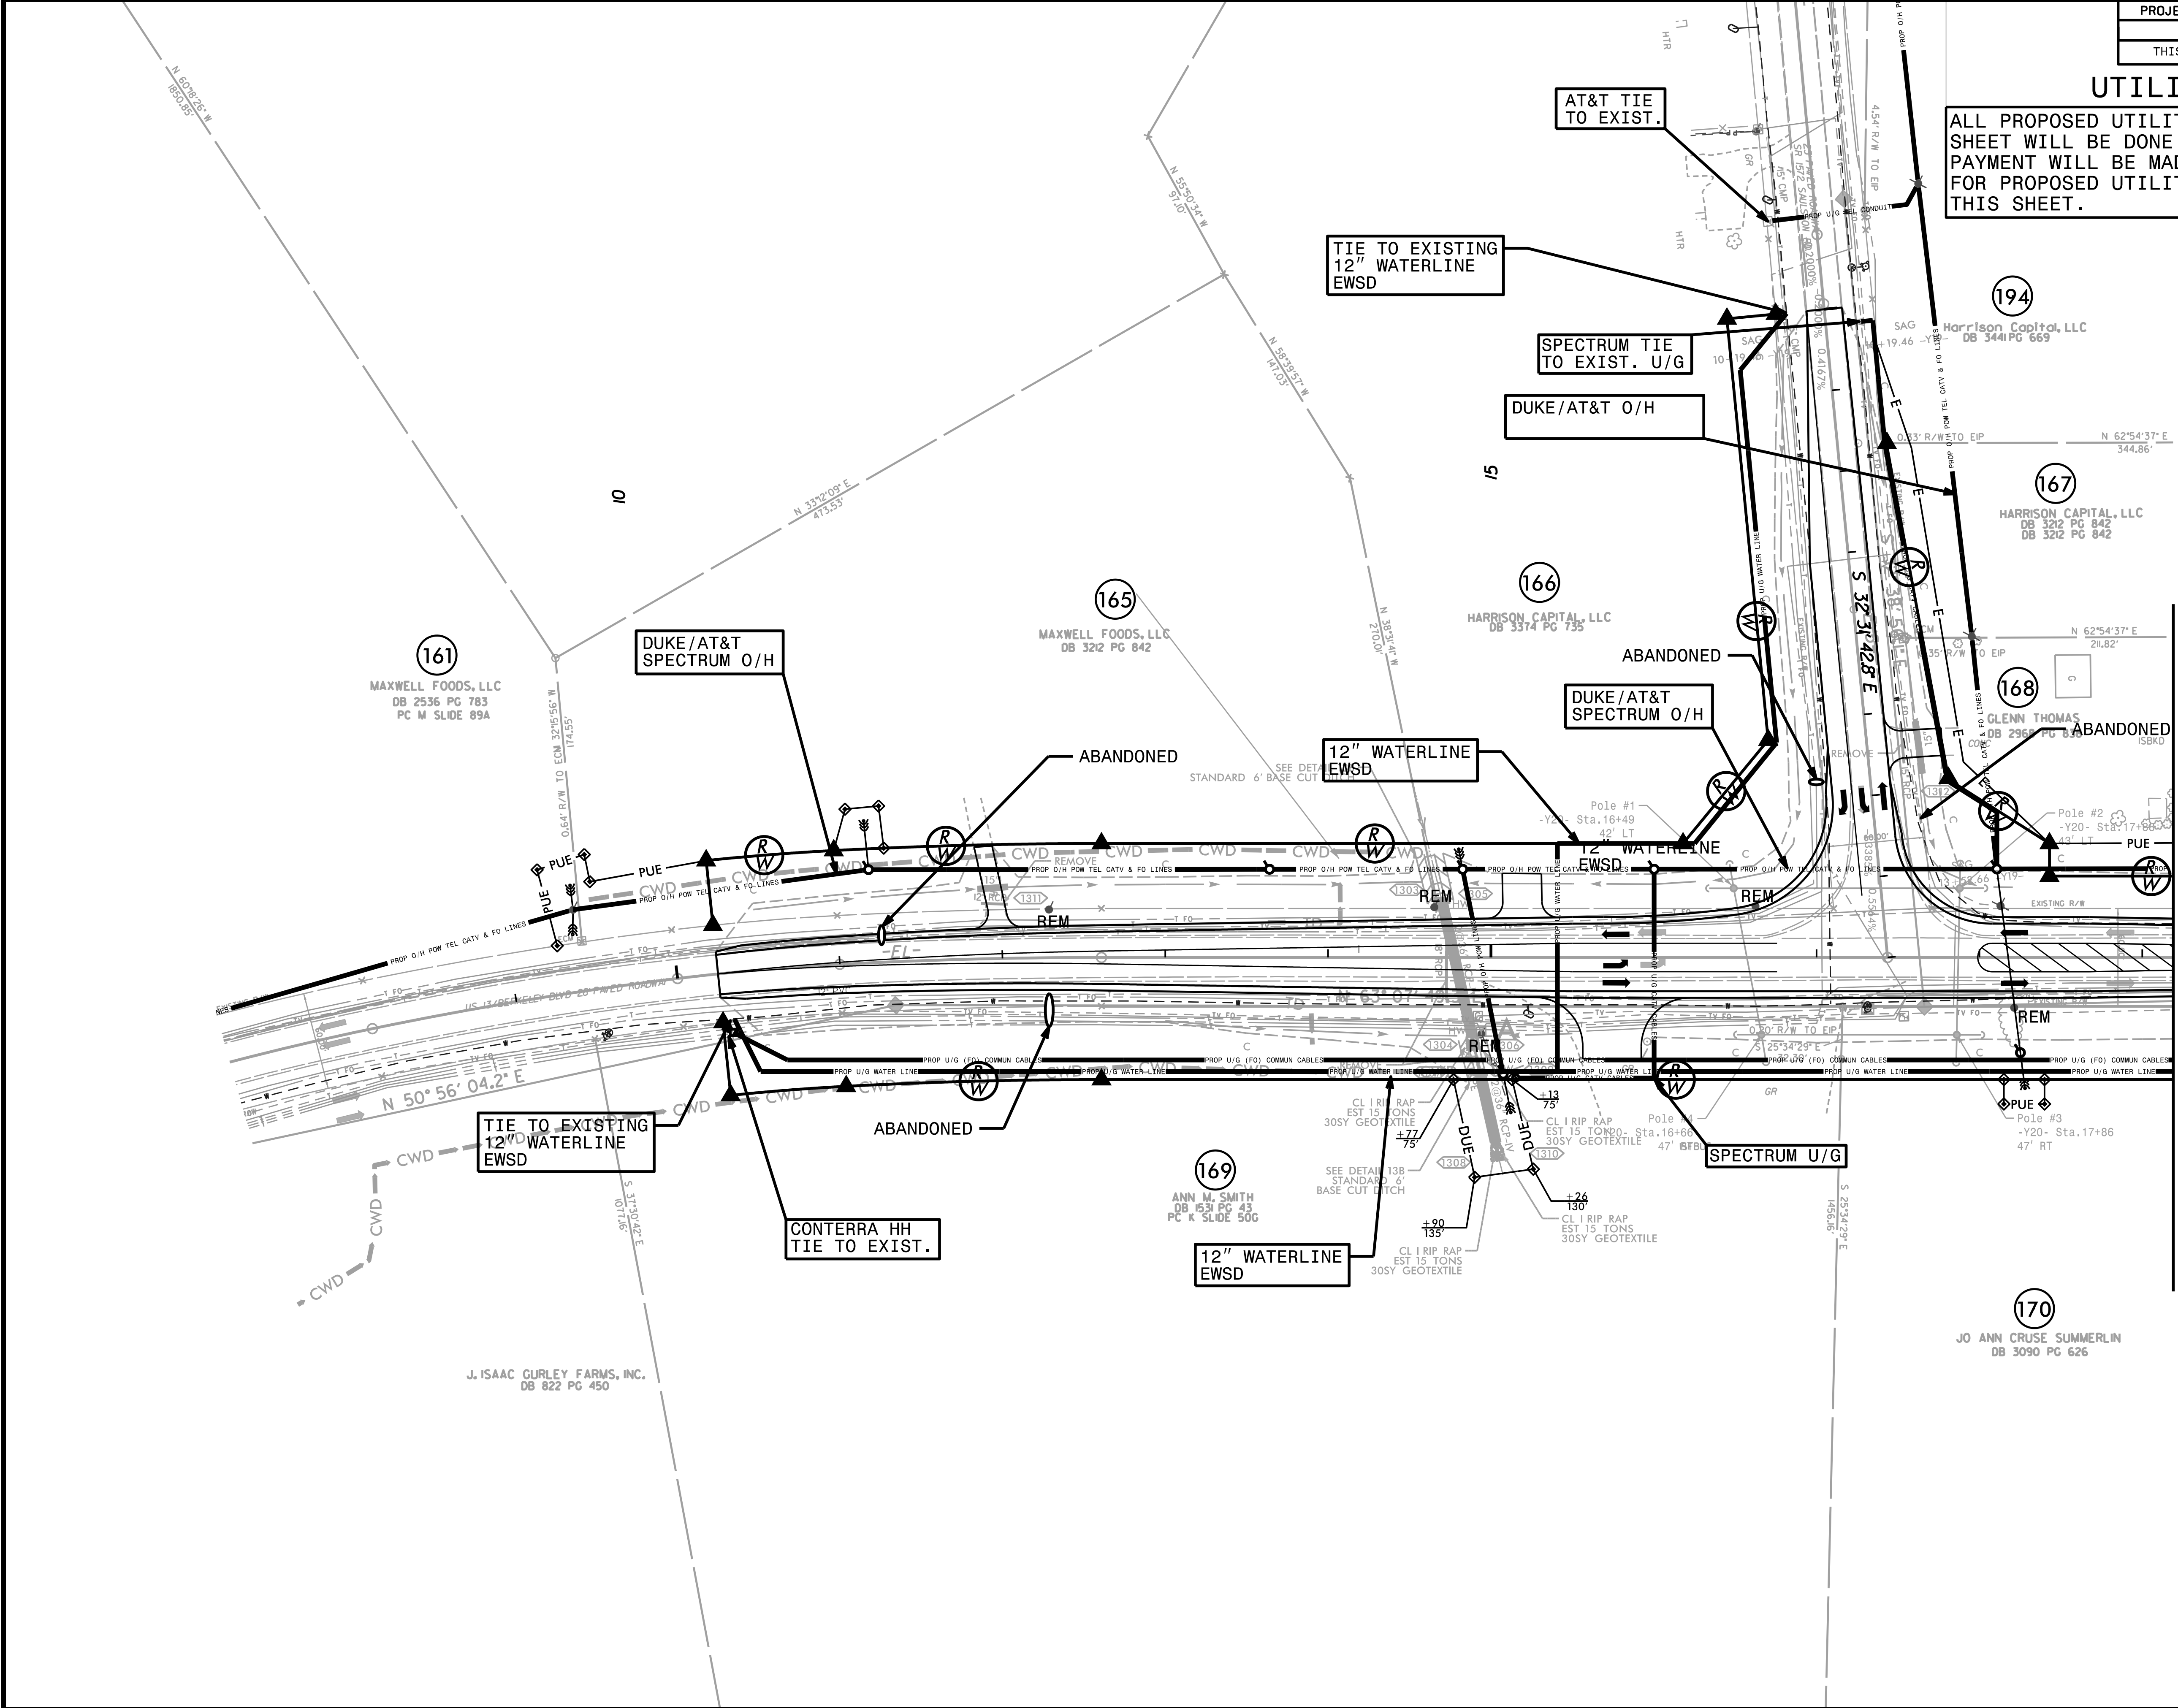


MATCHLINE STA. 200 + 00.00 SEE SHEET UO-12

8/17/99

PROJECT REFERENCE NO.	SHEET NO.
U-3609B	UO-13
THIS SHEET CORRESPONDS TO RDY- 15	

UTILITIES BY OTHERS

ALL PROPOSED UTILITY WORK SHOWN ON THIS SHEET WILL BE DONE BY OTHERS. NO PAYMENT WILL BE MADE TO THE CONTRACTOR FOR PROPOSED UTILITY WORK SHOWN ON THIS SHEET.

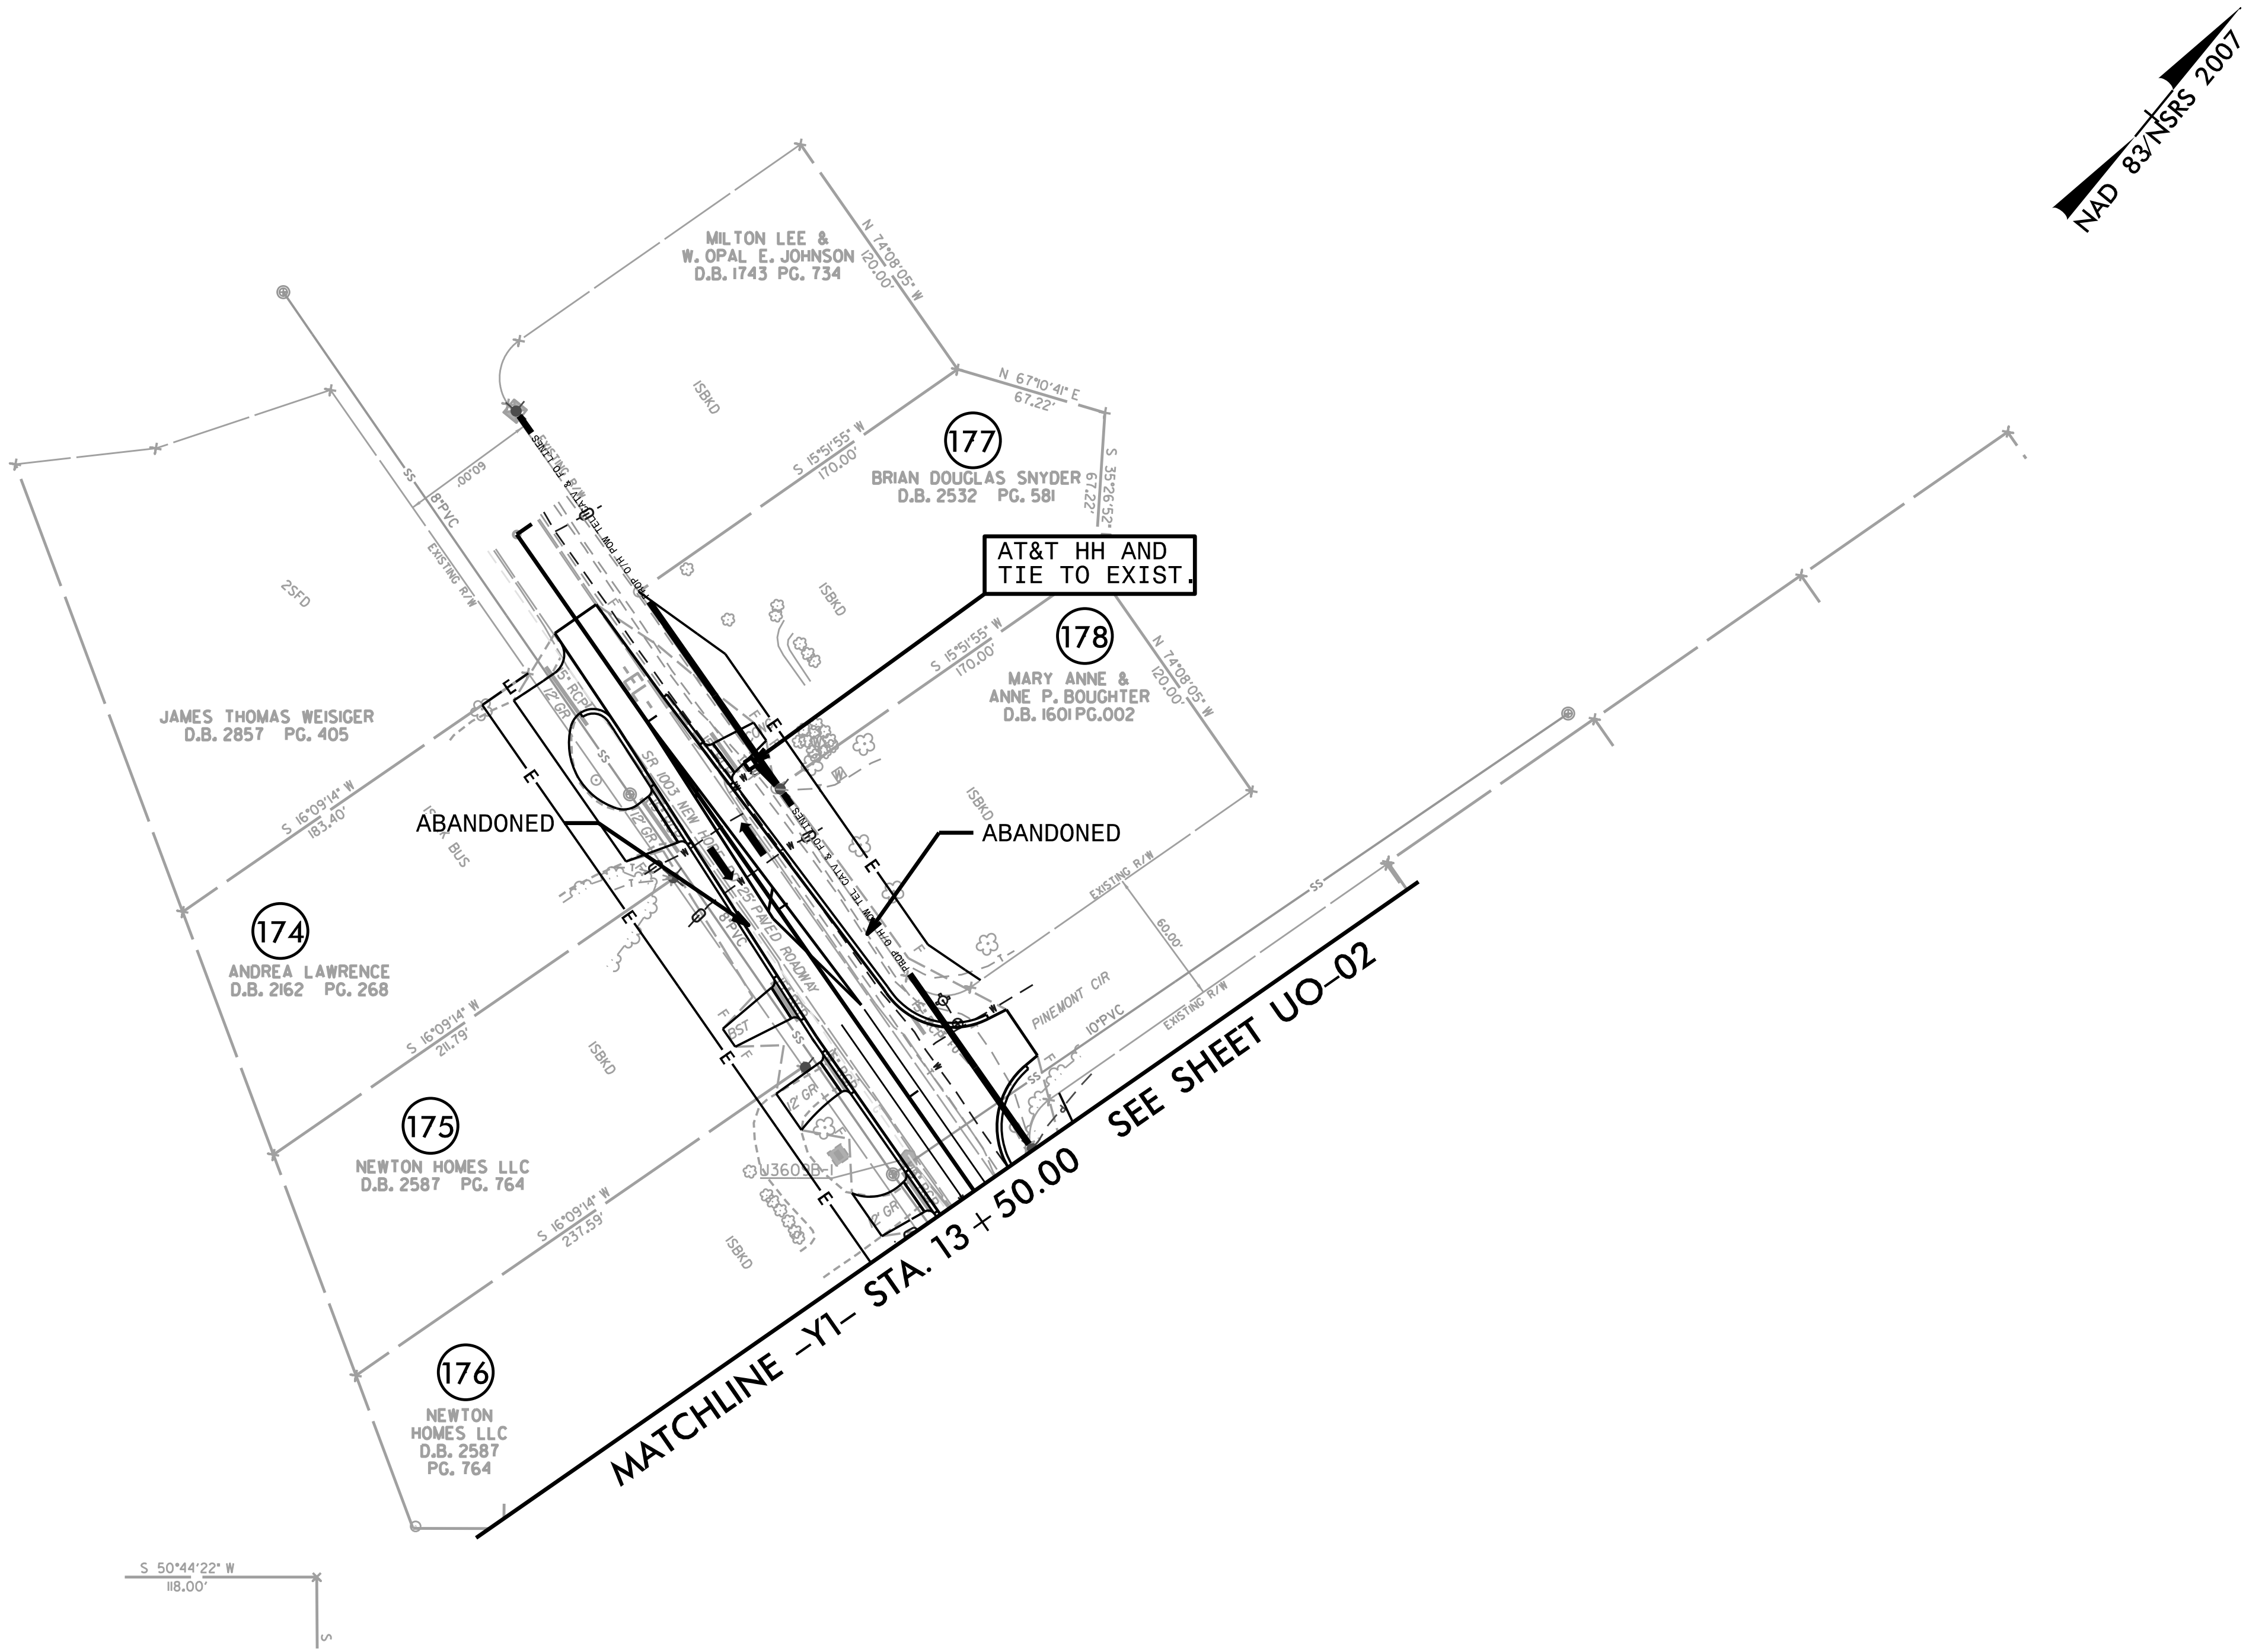

8/17/99

PROJECT REFERENCE NO.	SHEET NO.
U-3609B	U0-14
THIS SHEET CORRESPONDS TO RDY- 16	

UTILITIES BY OTHERS

ALL PROPOSED UTILITY WORK SHOWN ON THIS SHEET WILL BE DONE BY OTHERS. NO PAYMENT WILL BE MADE TO THE CONTRACTOR FOR PROPOSED UTILITY WORK SHOWN ON THIS SHEET.

