


PROJECT REFERENCE NO.	SHEET NO.
HL-0025	2B-7
RW SHEET NO.	
<b>DOCUMENT NOT CONSIDERED FINAL UNLESS ALL SIGNATURES COMPLETED</b>	

\* NOT TO SCALE


8/17/99  
1/30/2025  
X:\Projects\17-1112.013 - HL-0025 - Greylock Ridge Rd Ext\05-CAD\Greylock\_Ridge\_Ext\Roadway\Proj\Greylock\_Rd\psh02B-7.dgn  
amr

2'-0" VALLEY GUTTER

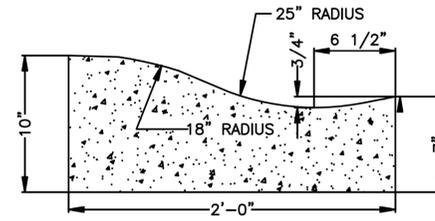


1'-6" MEDIAN CURB AND GUTTER

TO BE USED IN MEDIANS WHEN LANES ARE SLOPED FROM ISLAND OR AS SPECIFIED BY THE ENGINEER.

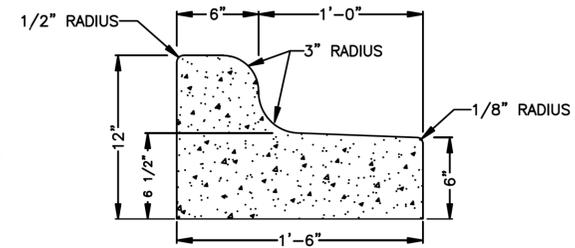

1'-6" MOUNTABLE CURB AND GUTTER

TO BE USED IN MEDIANS ONLY: WHEN SPECIFIED BY THE ENGINEER.

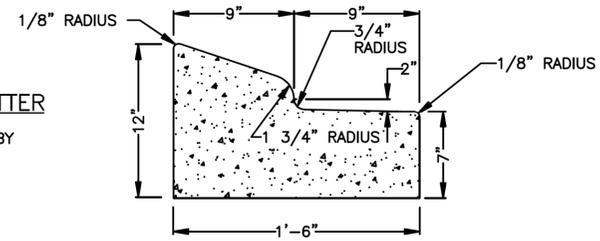

**1'-6" CURB AND GUTTER DETAIL**

Signed by: **Steve Karris** 1/6/2026

**AMT** A. MORTON THOMAS AND ASSOCIATES, INC.  
 10735 DAVID TAYLOR DRIVE, SUITE 310 • CHARLOTTE, NC 28262  
 (704) 595-9975 • NC LICENSE NO. E-1049  
 WWW.AMTENGINEERING.COM