



5/14/99

***NOTE: SEE STD. DWG. 846.01
FOR GENERAL NOTES**

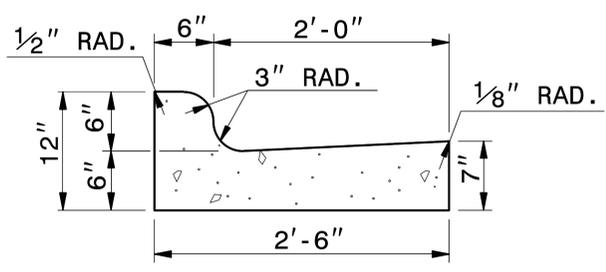

2'-6" CURB AND GUTTER

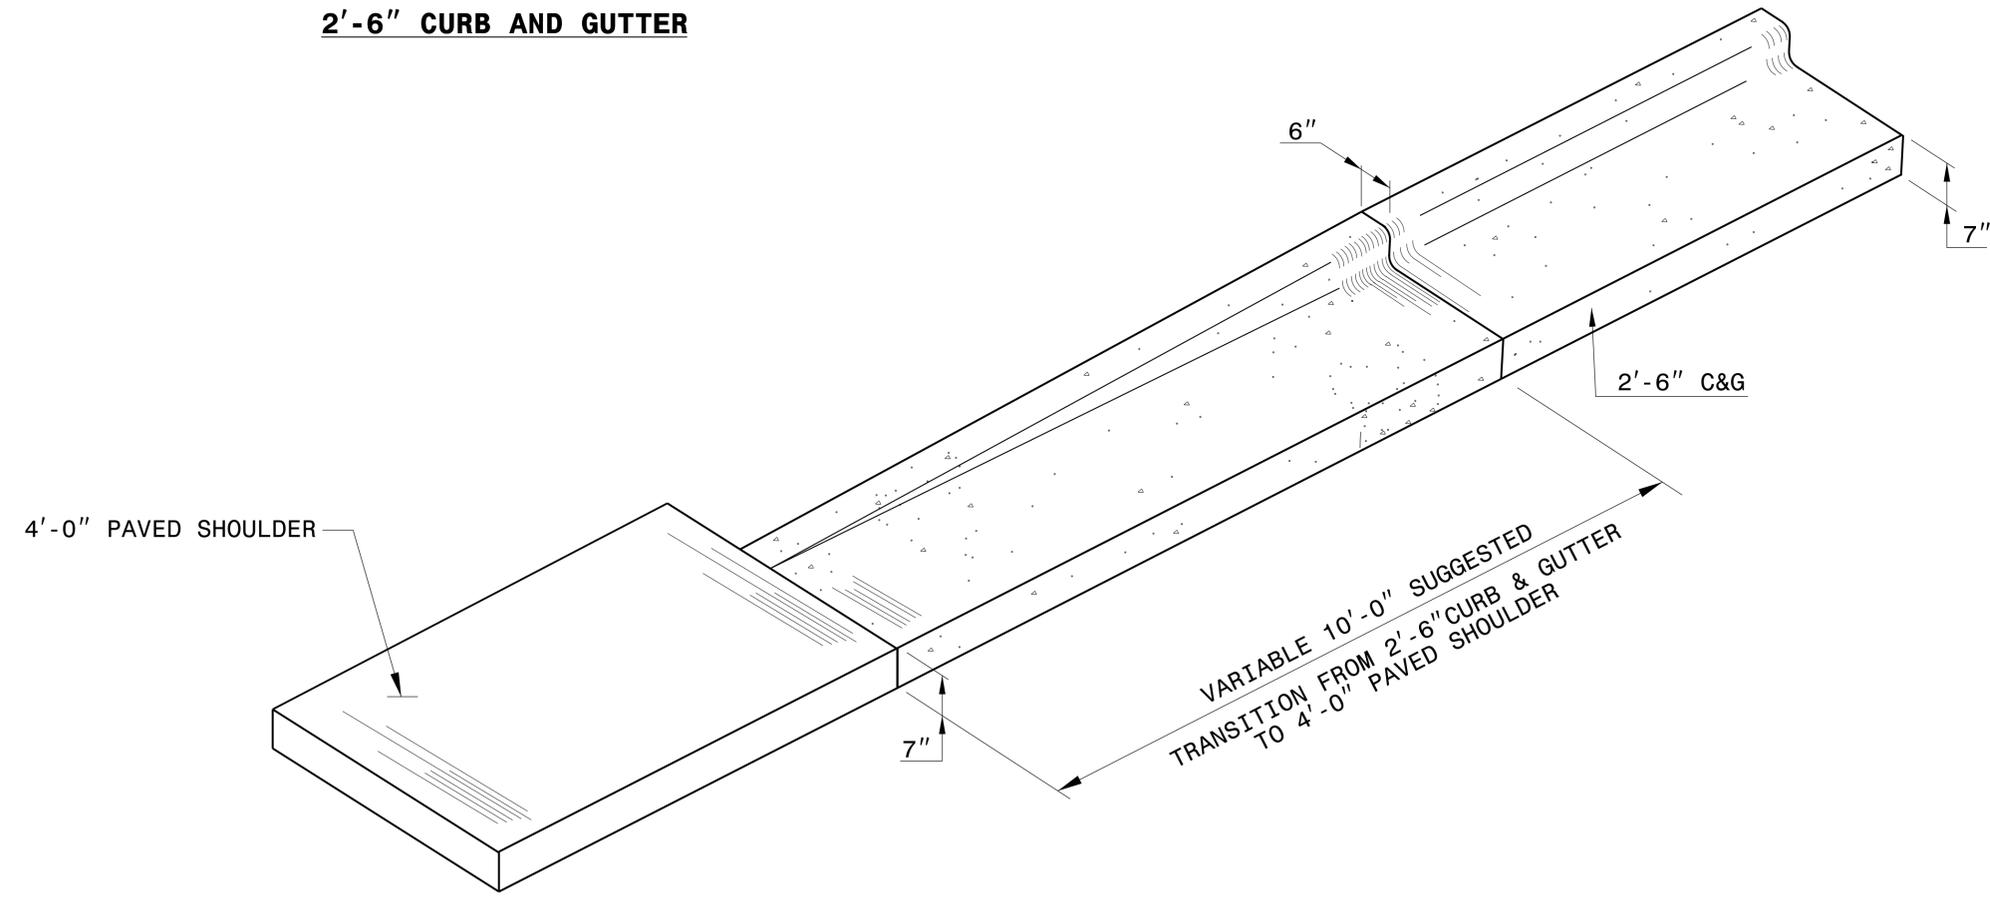

ISOMETRIC VIEW OF TRANSITION

9/8/2025



Signed by: *Nicole M. Heckler*
588492025418605

**DOCUMENT NOT CONSIDERED FINAL
UNLESS ALL SIGNATURES COMPLETED**

**CONTRACT STANDARDS
AND DEVELOPMENT UNIT**
Office 919-707-6950 FAX 919-250-4119

**DETAIL OF 10' TRANSITION
FROM 2'-6" CURB & GUTTER
TO 4'-0" PAVED SHOULDER**

ORIGINAL BY: _____	DATE: _____
MODIFIED BY: <u>rnbritt</u>	DATE: <u>04-13-2016</u>
CHECKED BY: _____	DATE: _____
FILE SPEC: <u>details/nbritt/english/misc/c&g transition sections.dgn</u>	

I:\MAR-2020\1425
S:\Contracts\Special Details\english\misc\c&g transition sections.dgn
J:\overton AT USD-320965