


WBS NO: 2026CPT.03.07.10101, ETC.

CONTRACT: C205199

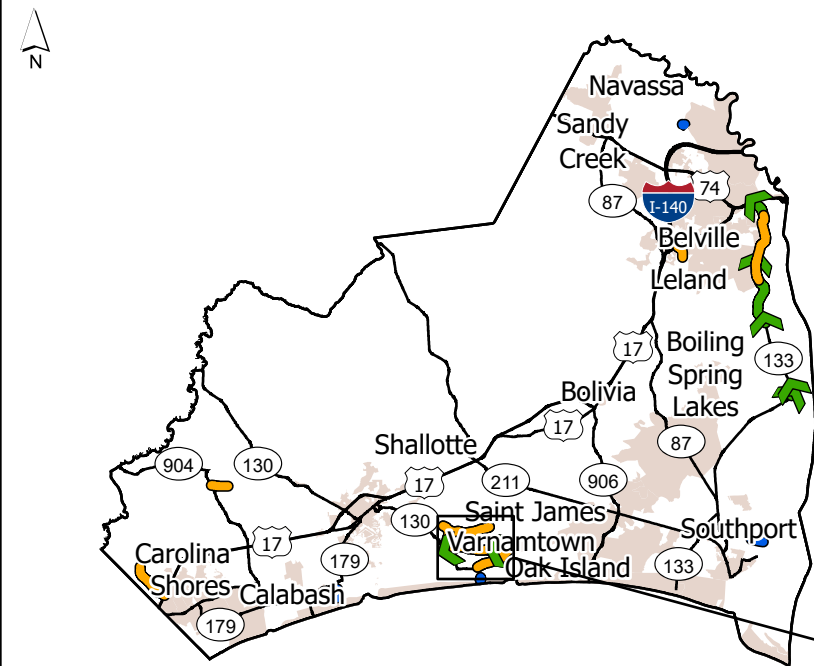


# STATE OF NORTH CAROLINA DIVISION OF HIGHWAYS BRUNSWICK COUNTY

*TYPE OF WORK: RESURFACING; RUMBLE INSTALLATION*

STATE	STATE PROJECT REFERENCE NUMBER	SHEET NO.
NC	2026CPT.03.07.10101, ETC.	2
STATE PROJECT NUMBER		DESCRIPTION

- Resurfacing
- >> Rumble Strips
- Division 3 Bridges

MAP	ROUTE	DESCRIPTION	TYPE
2	SR-1125 / CEDAR GROVE RD SW	FROM SR 1115 (STONE CHIMNEY RD) TO SR 1130 (SW MT. PISGAH RD) [MP 0.00 - MP 2.84]	Resurfacing
3	SR-1120 / SABBATH HOME RD SW	FROM SR 1122 (VARNAMTOWN RD) TO NC 130 [MP 0.00 - MP 2.02]	Resurfacing
4	SR-1124 / STANBURY RD SW	FROM SR 1119 (STONE CHIMNEY RD SW) TO NC 130 [MP 0.00 - MP 2.85 ]	Resurfacing
4A	SR-1124 / STANBURY RD SW	FROM SR 1119 (STONE CHIMNEY RD SW) TO NC 130 [MP 0.00 - MP 2.85 ]	Rumble Strips
5	SR-1181 / TURKEY TRAP RD SW	FROM SR 1125 (SW CEDAR GROVE RD) TO SR 1124 (SW STANBURY RD) [MP 0.00 - MP 1.21]	Resurfacing

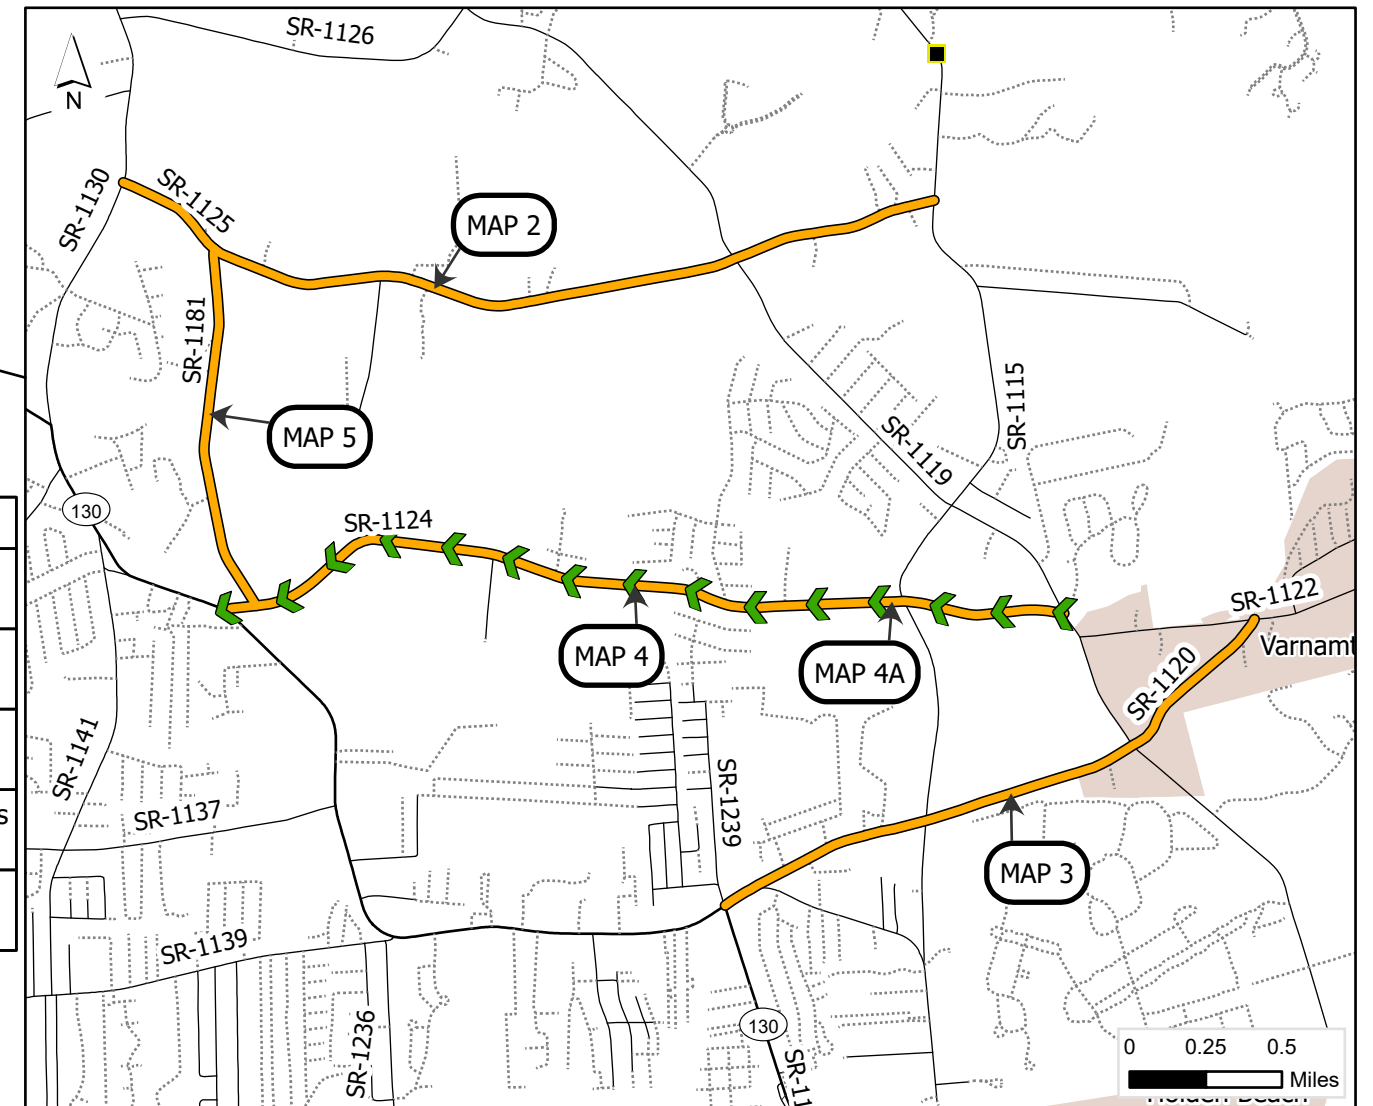

### PROJECT LENGTH

MAP	MILES
2	2.84
3	2.02
4	2.85

MAP	MILES
4A	2.85
5	1.21

Prepared in the Office of:  
**DIVISION OF HIGHWAYS**  
5501 BARBADOS BLVD., CASTLE HAYNE, NC, 28429

This exhibit does not meet NC 47-30 requirements and therefore is not intended for design, construction, or recording or transfer of title.

