

WBS NO: 2026CPT.03.07.10101, ETC.



CONTRACT: C205199

STATE OF NORTH CAROLINA
DIVISION OF HIGHWAYS
BRUNSWICK COUNTY

TYPE OF WORK: RESURFACING

STATE	STATE PROJECT REFERENCE NUMBER	SHEET NO.
NC	2026CPT.03.07.10101, ETC.	4
STATE PROJECT NUMBER		DESCRIPTION

— Resurfacing

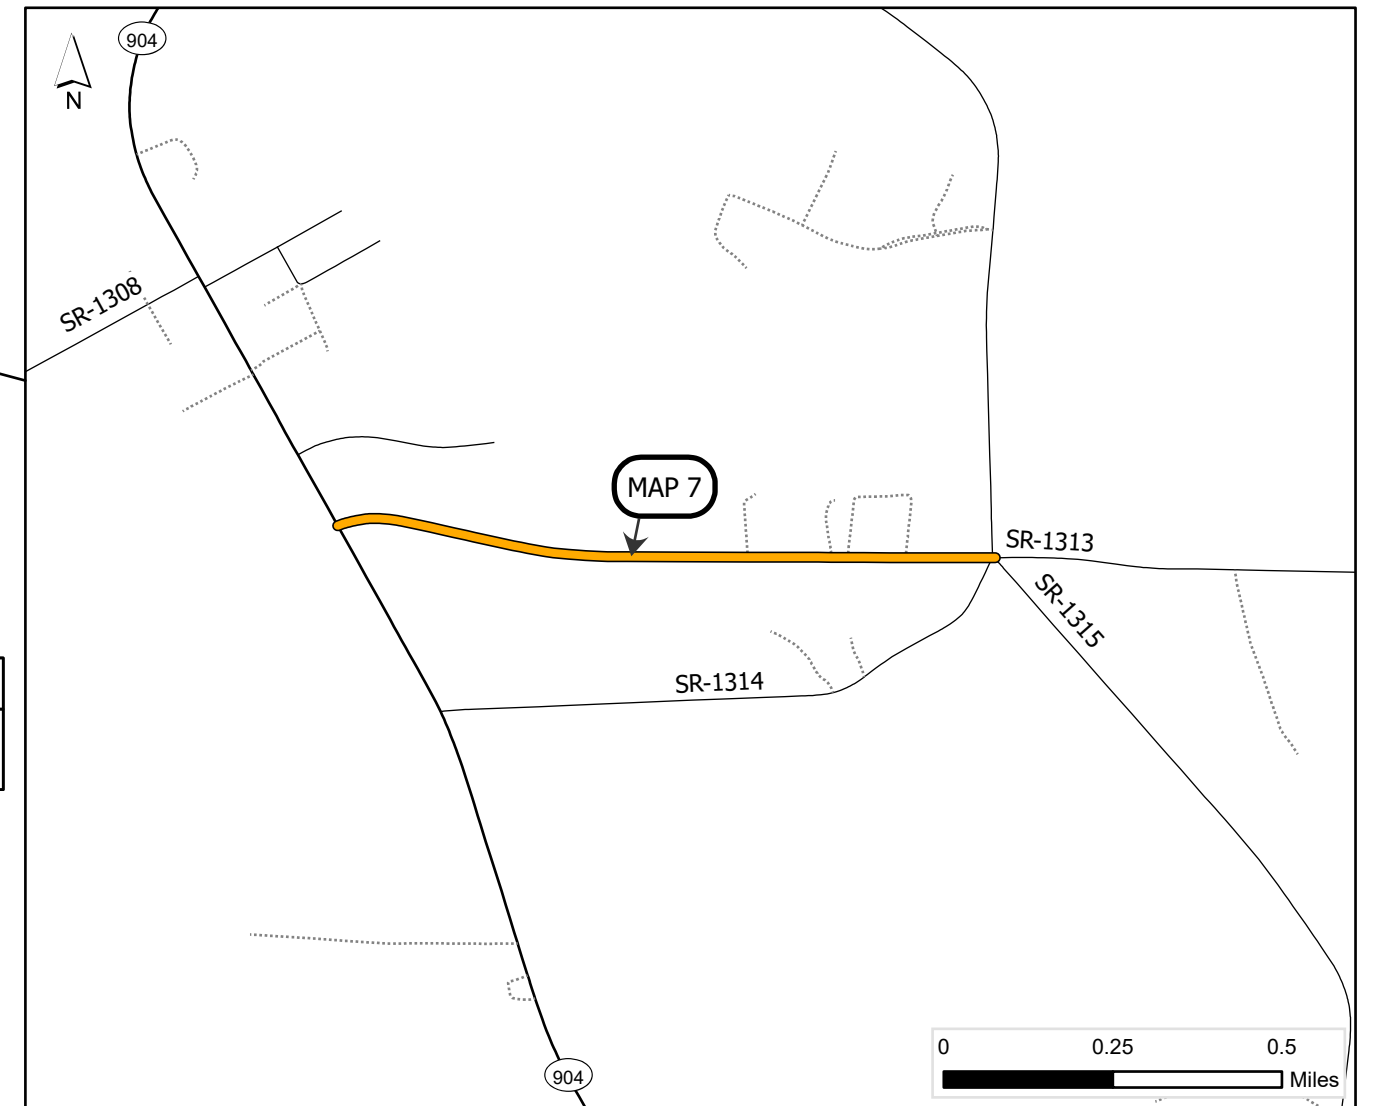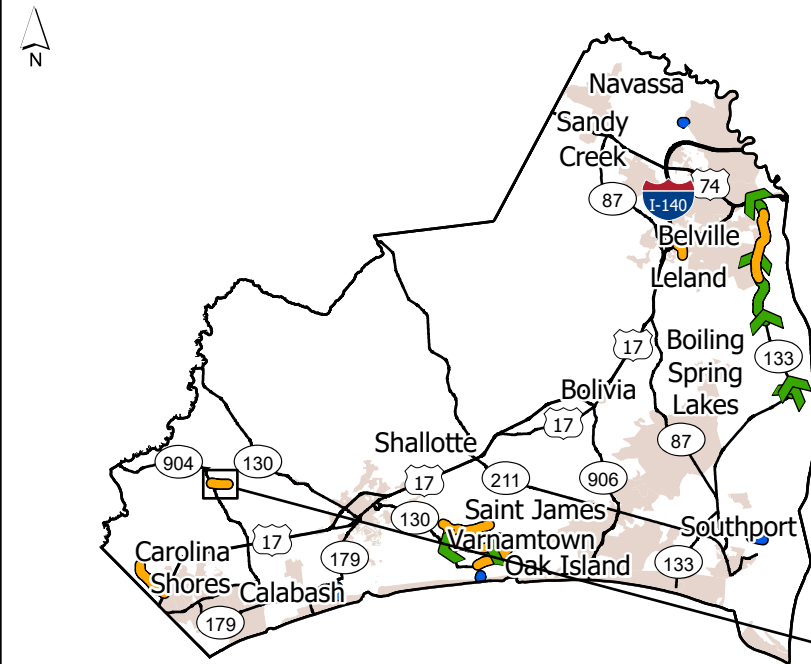

MAP	ROUTE	DESCRIPTION	TYPE
7	SR-1313 / BELLAMY RD NW	FROM NC 904 TO SR 1315 (RUSSTOWN RD NW) [MP 0.00 - MP 0.98]	Resurfacing

PROJECT LENGTH

MAP	MILES
7	0.98

Prepared in the Office of:
DIVISION OF HIGHWAYS
 5501 BARBADOS BLVD., CASTLE HAYNE, NC, 28429

This exhibit does not meet NC 47-30 requirements and therefore is not intended for design, construction, or recording or transfer of title.

