


WBS NO: 2026CPT.03.07.10101, ETC.

CONTRACT: C205199

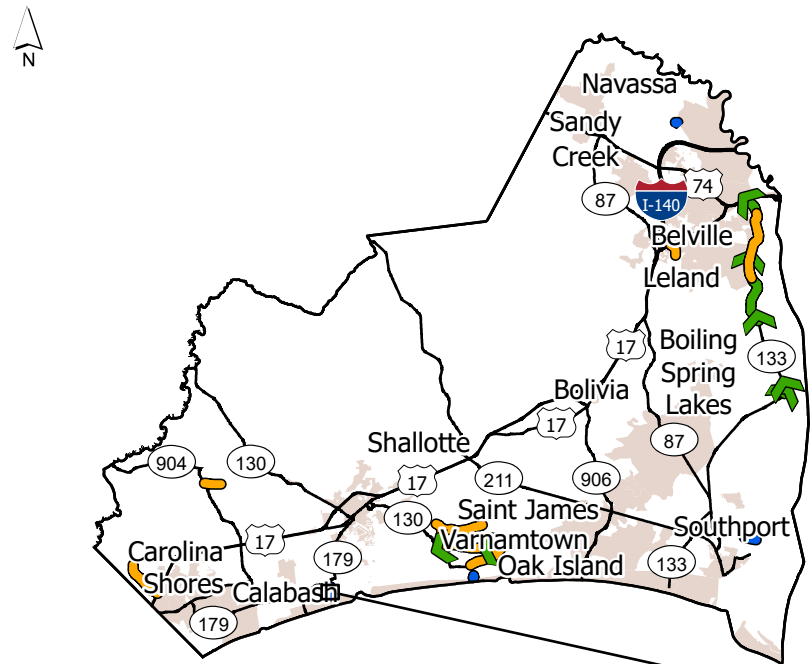


STATE OF NORTH CAROLINA
DIVISION OF HIGHWAYS
BRUNSWICK COUNTY

TYPE OF WORK: PRESERVATION

STATE	STATE PROJECT REFERENCE NUMBER	SHEET NO.
NC	2026CPT.03.07.10101, ETC.	6
STATE PROJECT NUMBER		DESCRIPTION

— Preservation

MAP	ROUTE	DESCRIPTION	TYPE
9	SR 1814 / WREN RD / SEAGULL WAY	FROM SR 1155 (GOOSE CREEK RD) TO SR 1817 (SANDPIPER DR) [MP 0.00 - MP 0.36]	Preservation
10	SR 1815 / DOVE DR	FROM SR 1814 (SEAGULL WAY) TO SR 1816 (MOCKINGBIRD LN) [MP 0.00 - MP 0.05]	Preservation
11	SR 1816 / MOCKINGBIRD LN	FROM SR 1815 (DOVE DR) TO NS-95204 (SANDPIPER DR SW) [MP 0.00 - MP 0.10]	Preservation
12	SR 1820 / SEAGULL WAY	FROM SR 1817 (SANDPIPER DR) TO SR 1819 (BIRDWATCHER PL) [MP 0.00 - MP 0.18]	Preservation
13	SR 1818 / CRANE RD	FROM SR 1817 (SANDPIPER DR) TO SR 1819 (BIRDWATCHER PL) [MP 0.00 - MP 0.18]	Preservation
14	SR 1819 / BIRDWATCHER PL	FROM SR 1820 (SEAGULL WAY) TO SR 1818 (CRANE RD) [MP 0.00 - MP 0.05]	Preservation
15	SR 1817 / SANDPIPER DR	FROM SR 1155 (GOOSE CREEK RD) TO NS-95204 (SANDPIPER DR SW) [MP 0.00 - MP 0.10]	Preservation

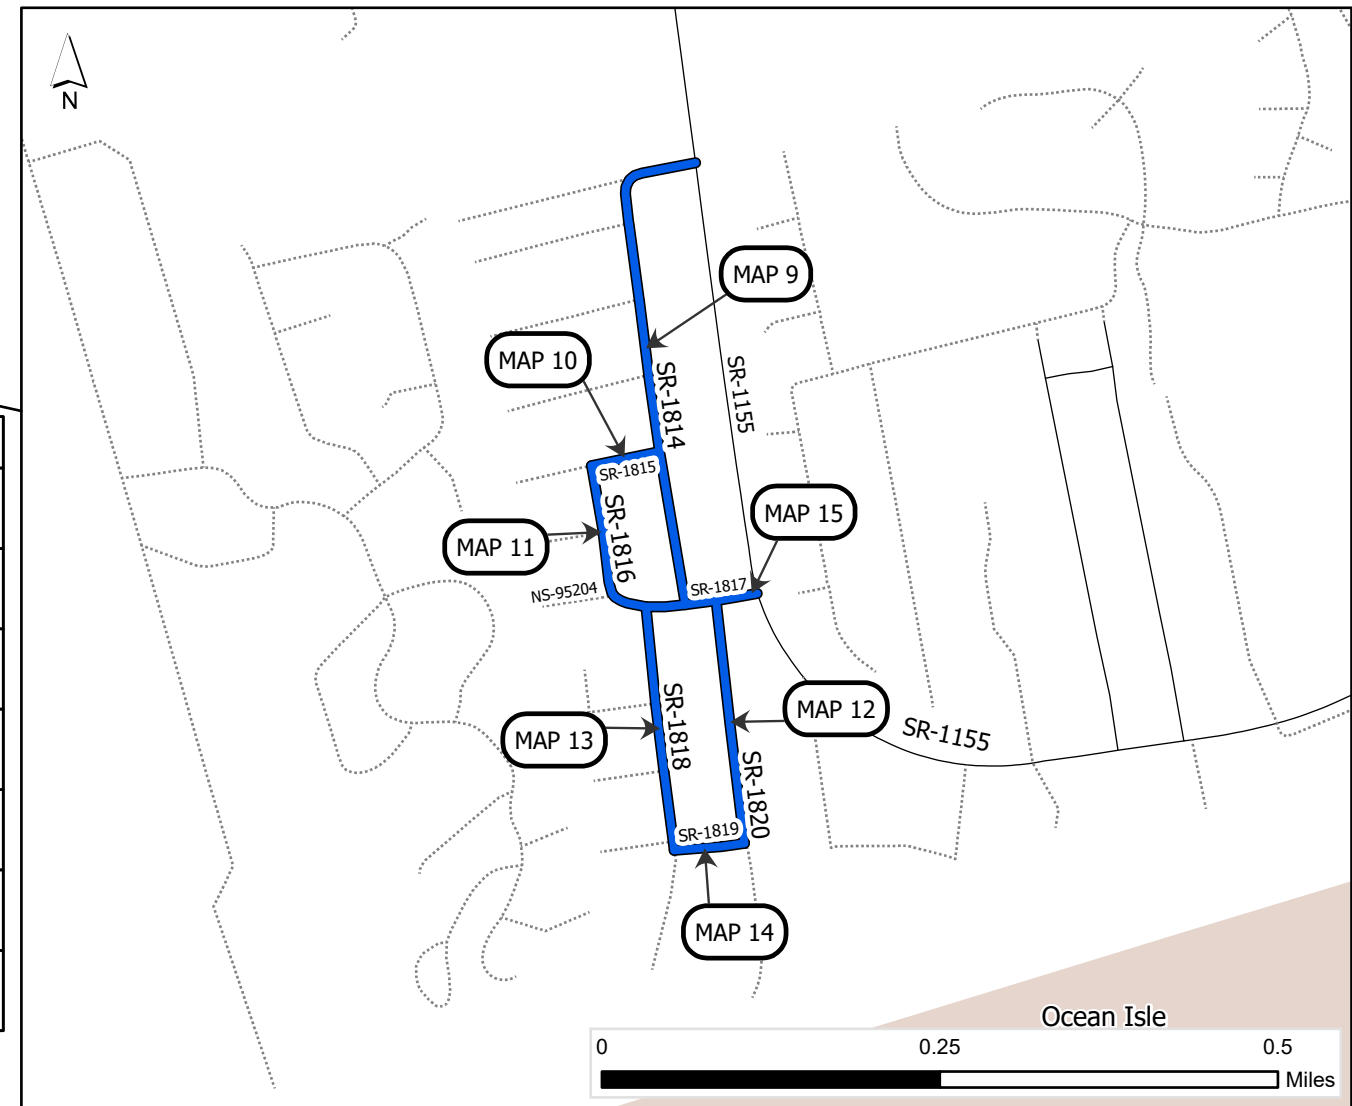

PROJECT LENGTH

MAP	MILES
9	0.36
10	0.05
11	0.10
12	0.18

MAP	MILES
13	0.18
14	0.05
15	0.10

Prepared in the Office of:
DIVISION OF HIGHWAYS
 5501 BARBADOS BLVD., CASTLE HAYNE, NC, 28429

This exhibit does not meet NC 47-30 requirements and therefore is not intended for design, construction, or recording or transfer of title.

