


WBS NO: 2026CPT.03.07.10101, ETC.

CONTRACT: C205199

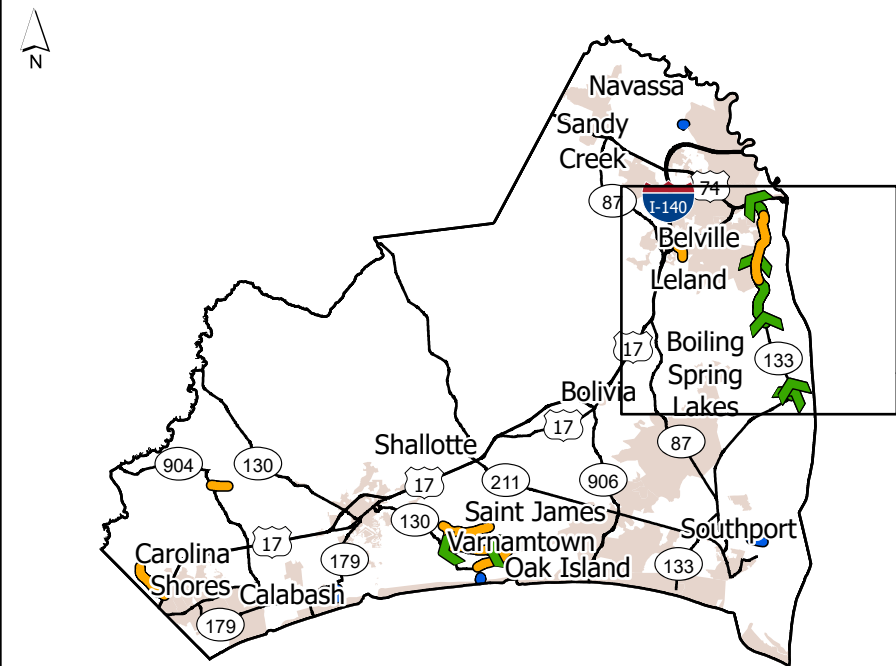


STATE OF NORTH CAROLINA
DIVISION OF HIGHWAYS
BRUNSWICK COUNTY

TYPE OF WORK: RUMBLE INSTALLATION

| | | |
|----------------------|--------------------------------|-------------|
| STATE | STATE PROJECT REFERENCE NUMBER | SHEET NO. |
| NC | 2026CPT.03.07.10101, ETC. | 11 |
| STATE PROJECT NUMBER | | DESCRIPTION |
| | | |
| | | |

- Rumble Strips
- Division 3 Bridges

| MAP | ROUTE | DESCRIPTION | TYPE |
|-----|-------------------|---|---------------|
| 20 | NC-133 / RIVER RD | FROM SR 1518 (DAWS CREEK RD) TO SR 1551 (BLACKWELL RD) [MP 18.69 - MP 26.39] | Rumble Strips |
| 20A | NC-133 / RIVER RD | FROM NS 93527 (PLANTATION RD SE) TO BRIDGE NO. 56 APPROACH [MP 14.15 - MP 14.59] | Rumble Strips |

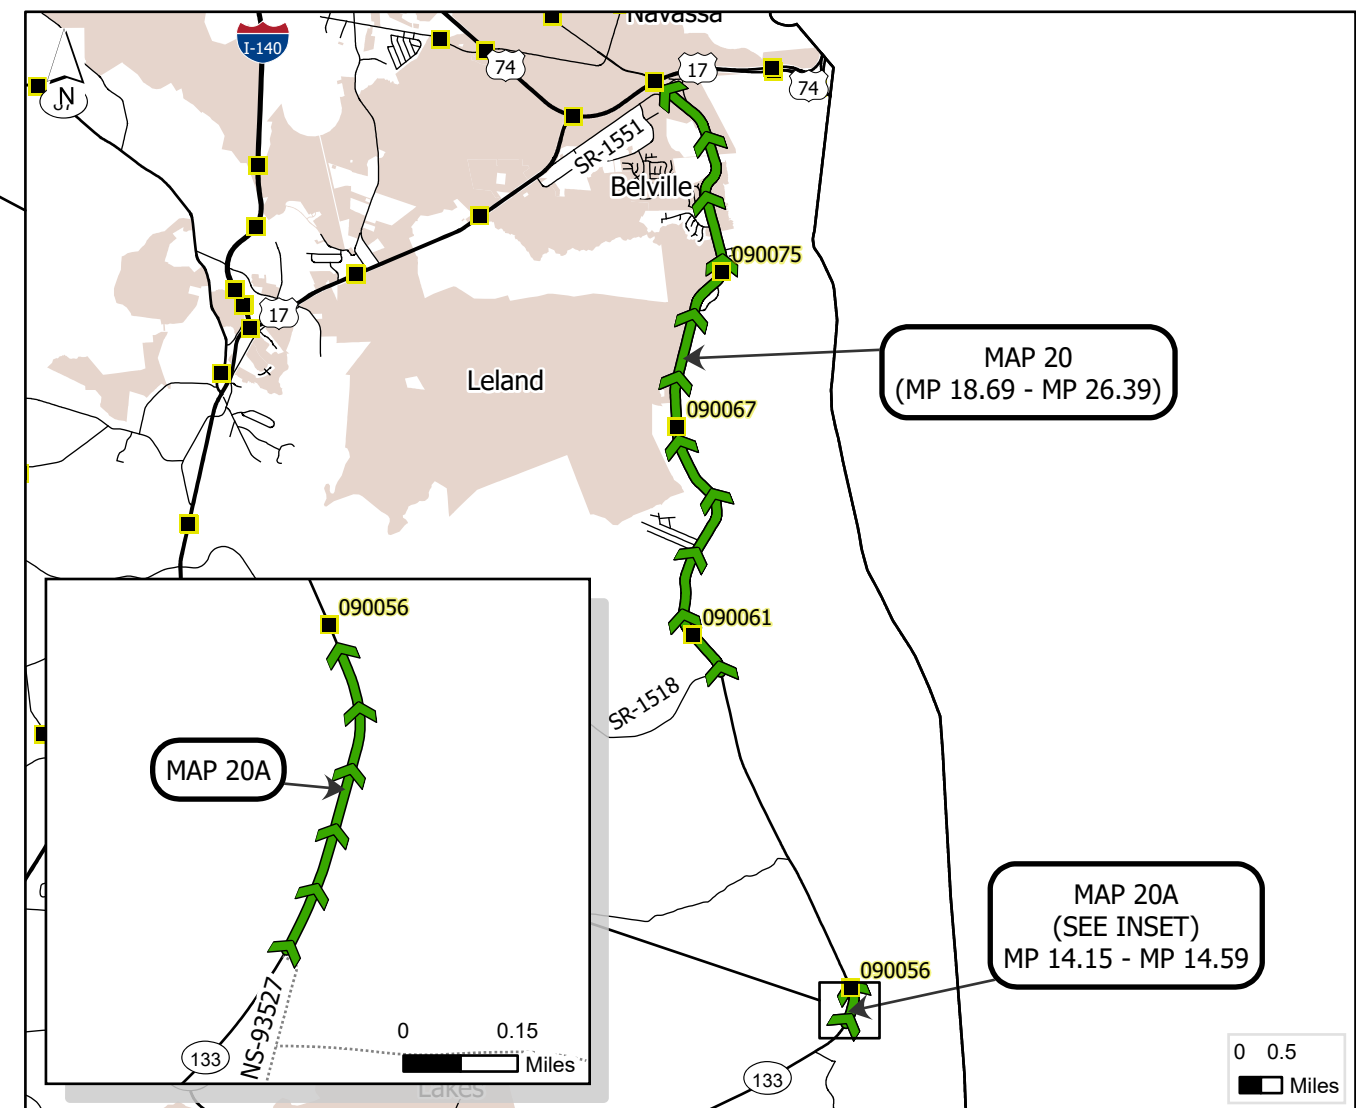

PROJECT LENGTH

| MAP | MILES |
|-----|-------|
| 20 | 7.70 |
| 20A | 0.44 |

Prepared in the Office of:
DIVISION OF HIGHWAYS
 5501 BARBADOS BLVD., CASTLE HAYNE, NC, 28429

This exhibit does not meet NC 47-30 requirements and therefore is not intended for design, construction, or recording or transfer of title.

