


Map 12

Mill
1-1/2"

Pave
1-1/2"

WBS - 2026CPT.13.05.20121 SHEET 4

General Location Burke County

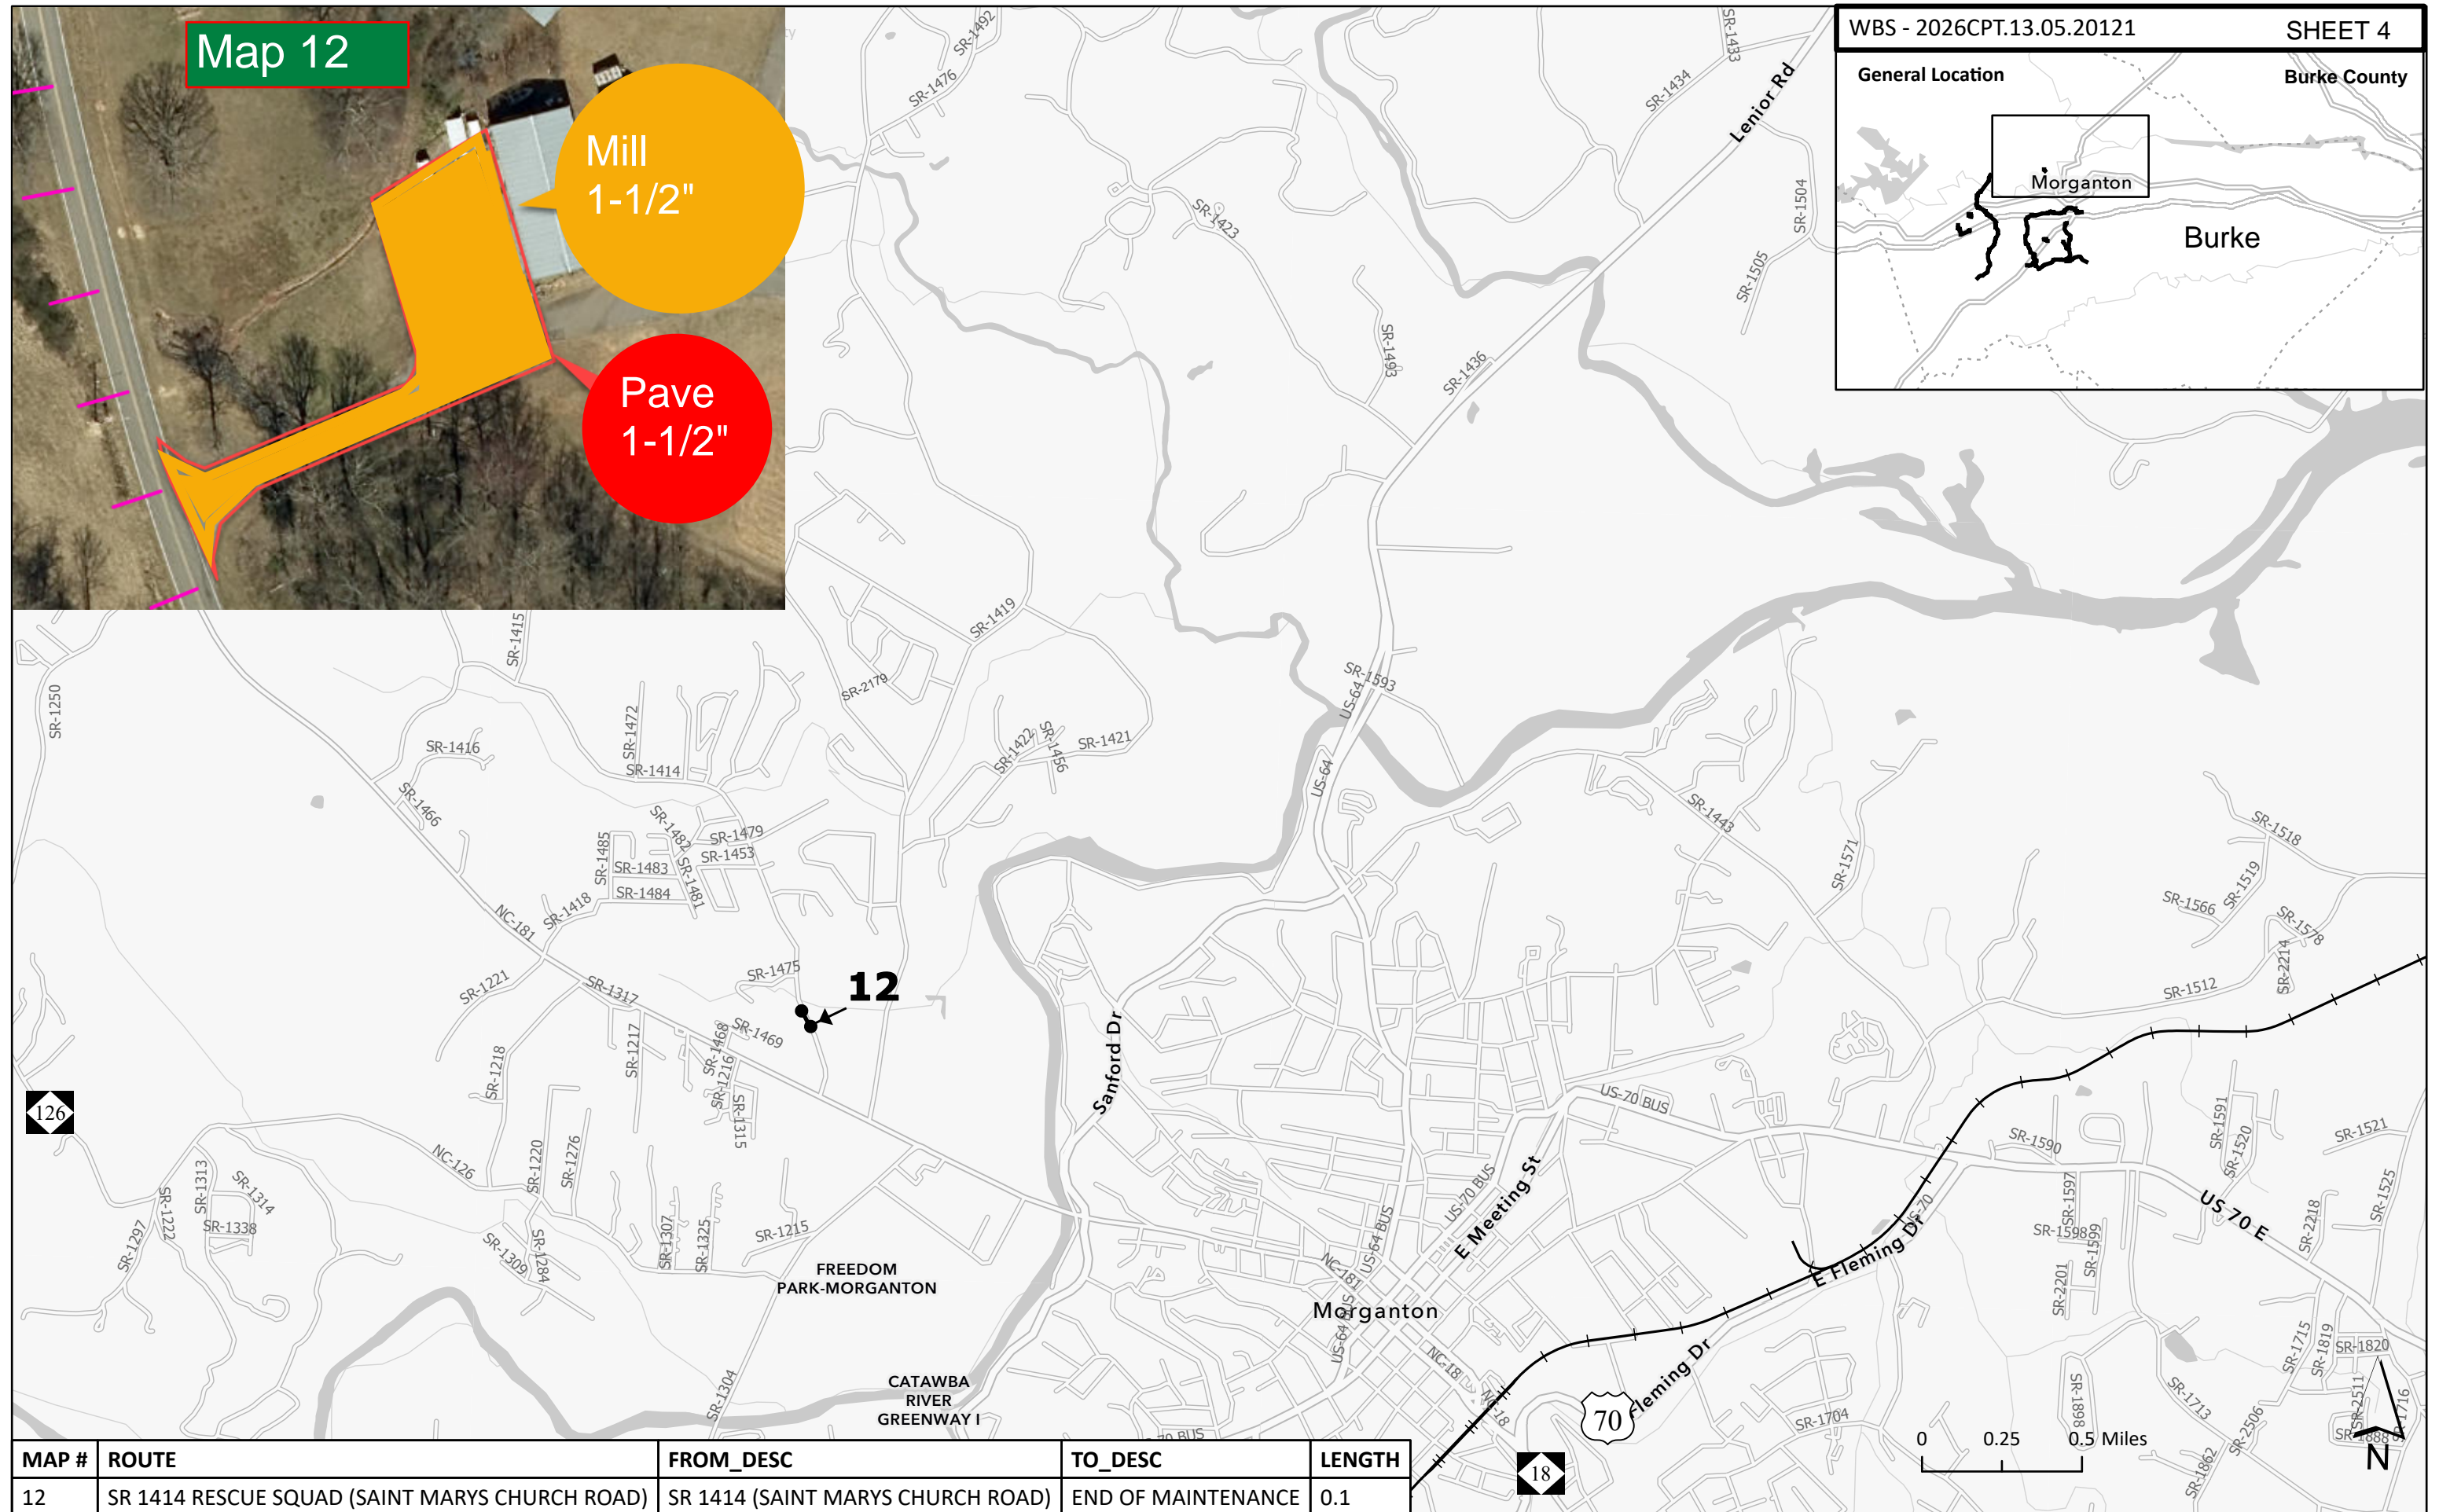

MAP #	ROUTE	FROM_DESC	TO_DESC	LENGTH
12	SR 1414 RESCUE SQUAD (SAINT MARYS CHURCH ROAD)	SR 1414 (SAINT MARYS CHURCH ROAD)	END OF MAINTENANCE	0.1

0 0.25 0.5 Miles

