
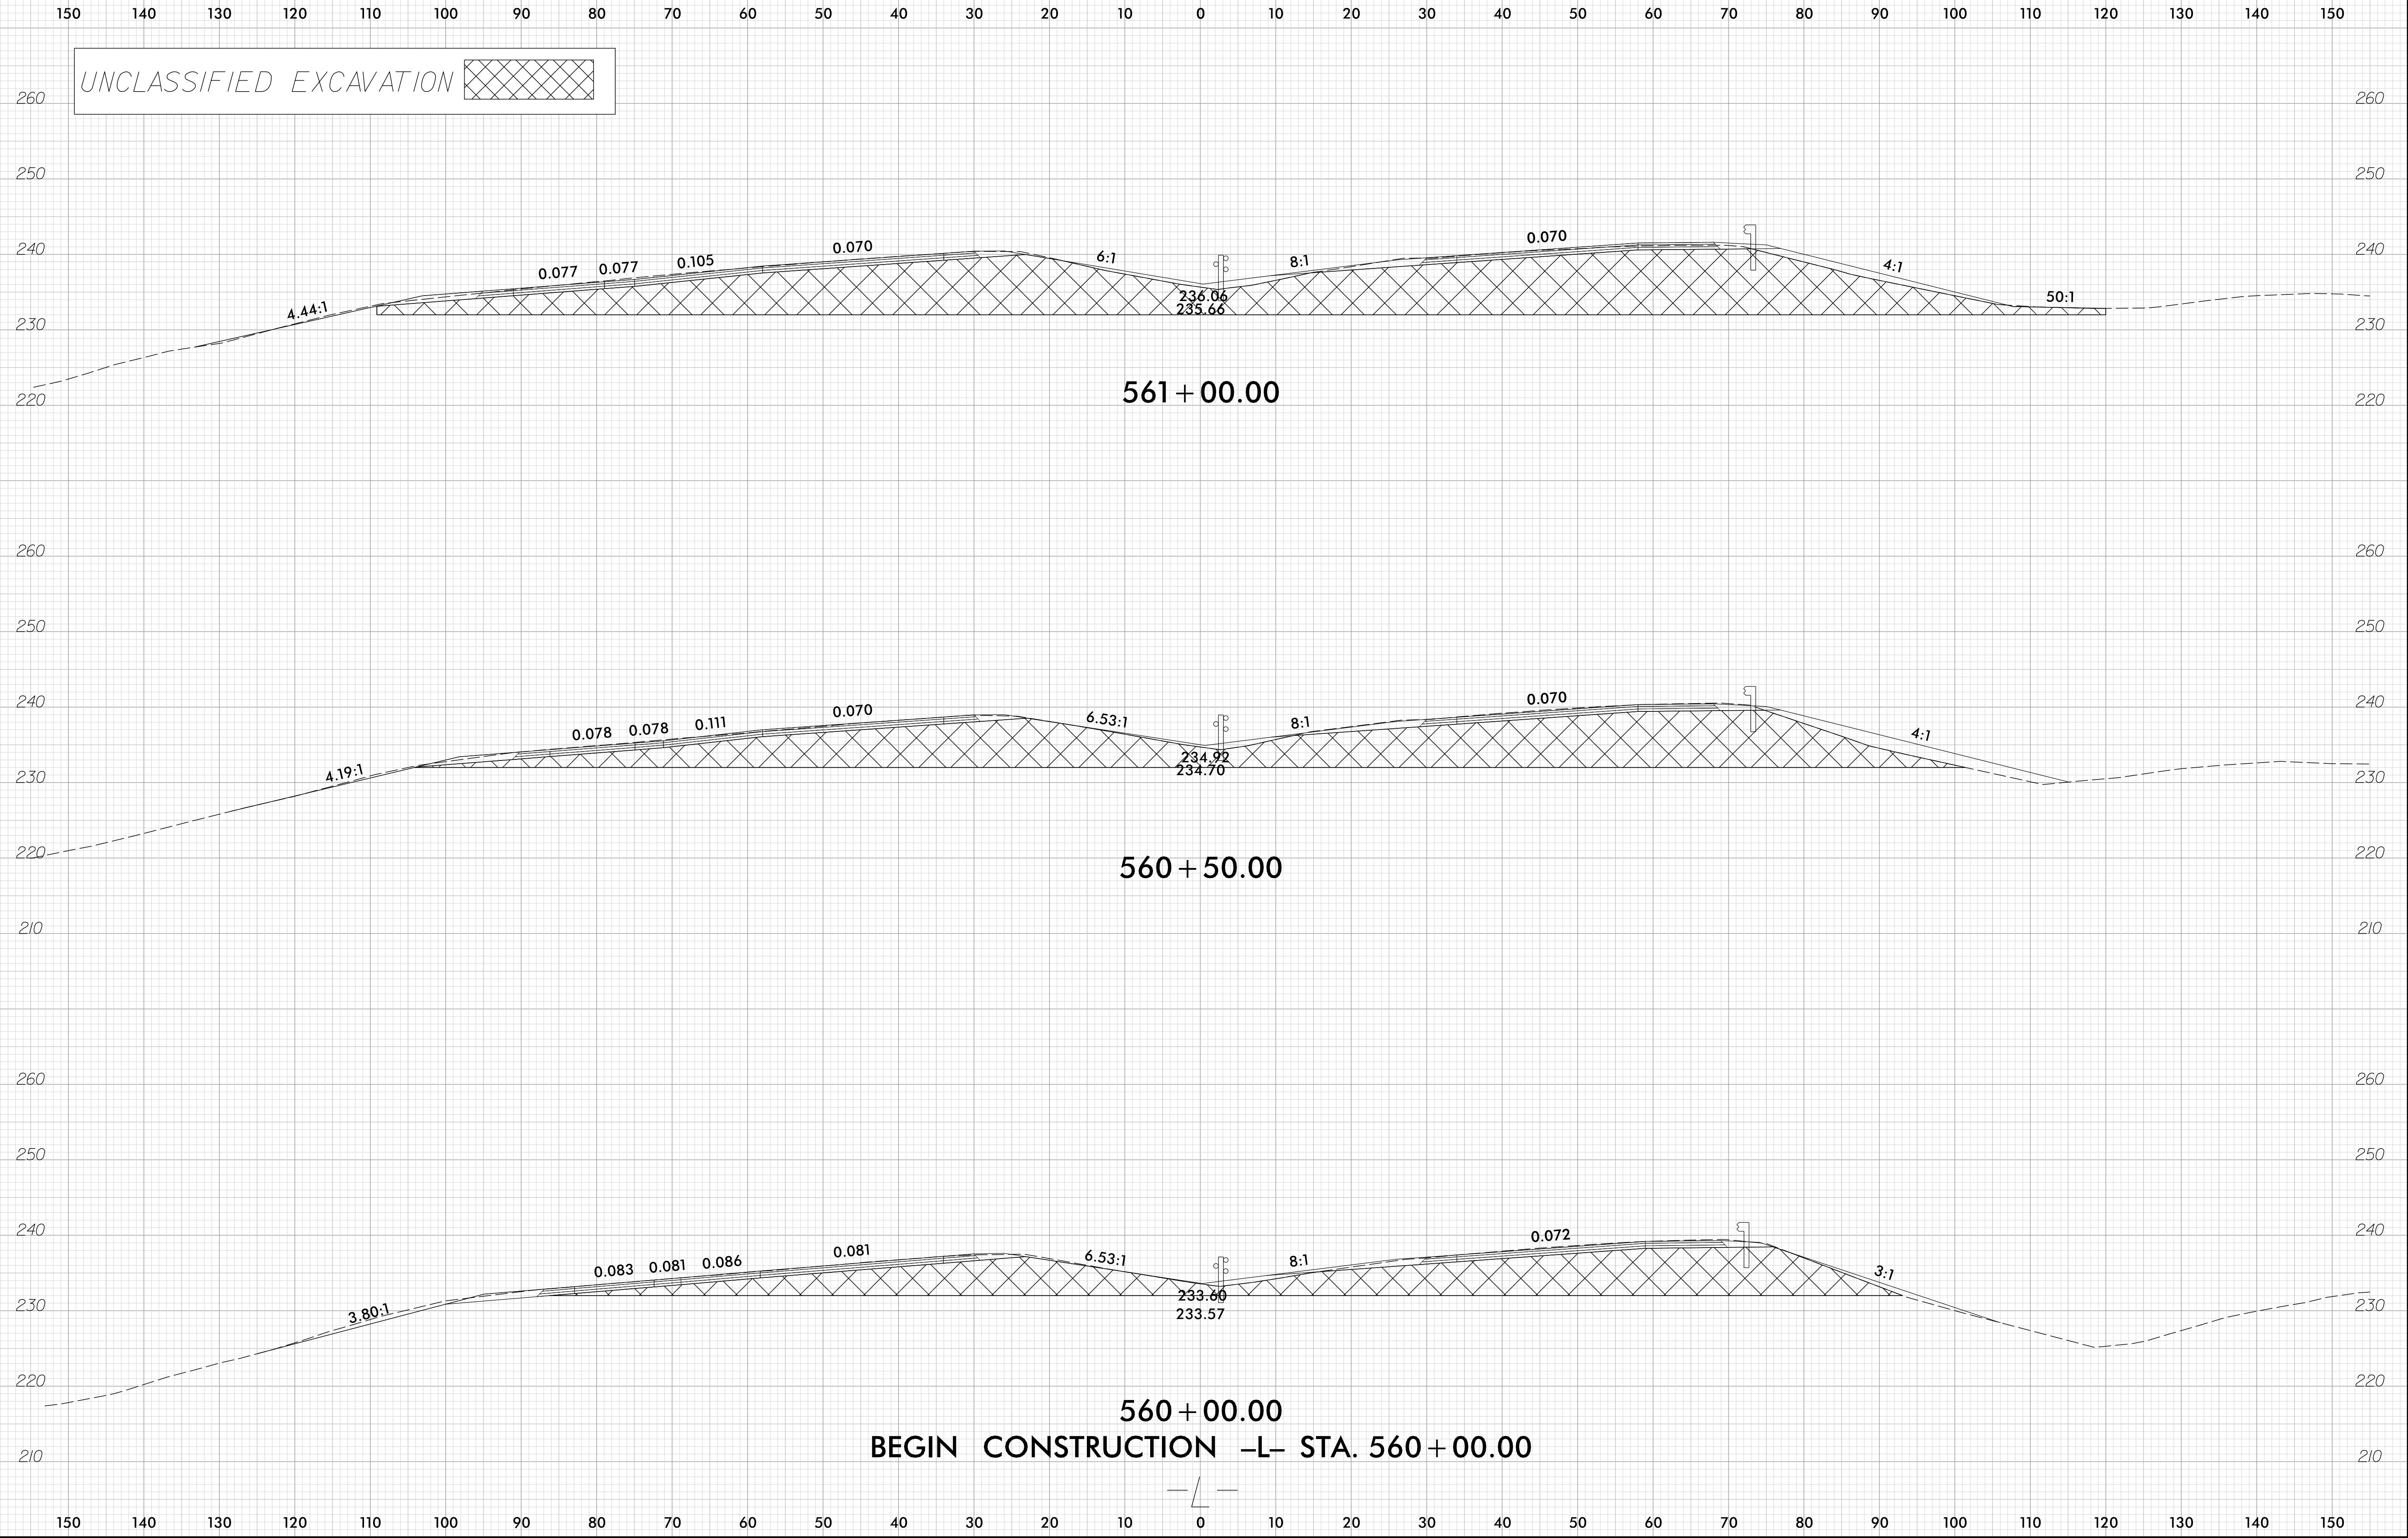


PROJECT REFERENCE NO.	SHEET NO.
49218.6	X-1
RW SHEET NO.	
	ROADWAY DESIGN ENGINEER
DOCUMENT NOT CONSIDERED FINAL UNLESS ALL SIGNATURES COMPLETED	
 INFRASTRUCTURE CONSULTING & ENGINEERING Infrastructure Consulting & Engineering, LLC 4505 Falls of Neuse Road, Suite 110 Raleigh, North Carolina 27609 Phone: 919-255-0410 License #: F-1528	

CROSS SECTION INDEX OF SHEETS




<u>DESCRIPTION</u>	<u>SHEET No.</u>
CROSS SECTION SUMMARY	X-1A
-L-	X-2 THRU X-8
-RPD-	X-9 THRU X-10

8/17/99
R:\Projects\22-118 All American Freeway (Roadway Replacement)\NCDOT\Roadway\XSC\AAF_X-1_Cross Section Index.dgn
2:41:54 PM
Kulshoban







150 140 130 120 110 100 90 80 70 60 50 40 30 20 10 0 10 20 30 40 50 60 70 80 90 100 110 120 130 140 150

UNCLASSIFIED EXCAVATION

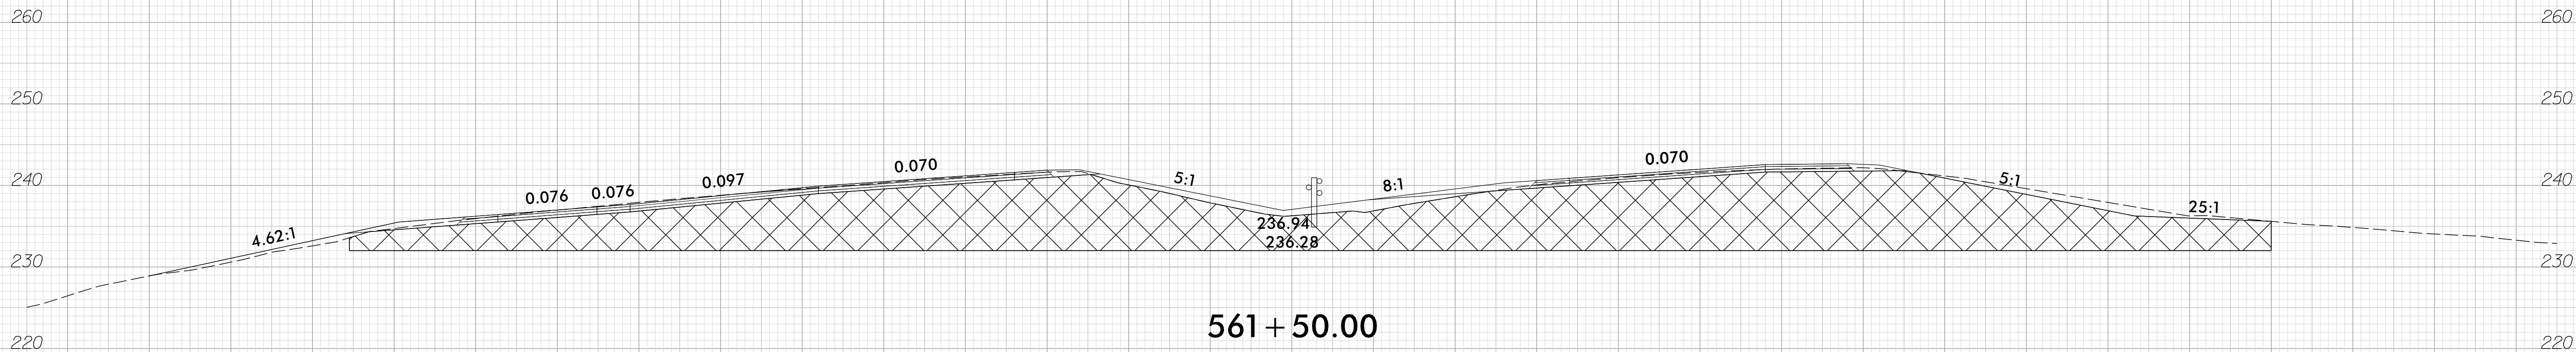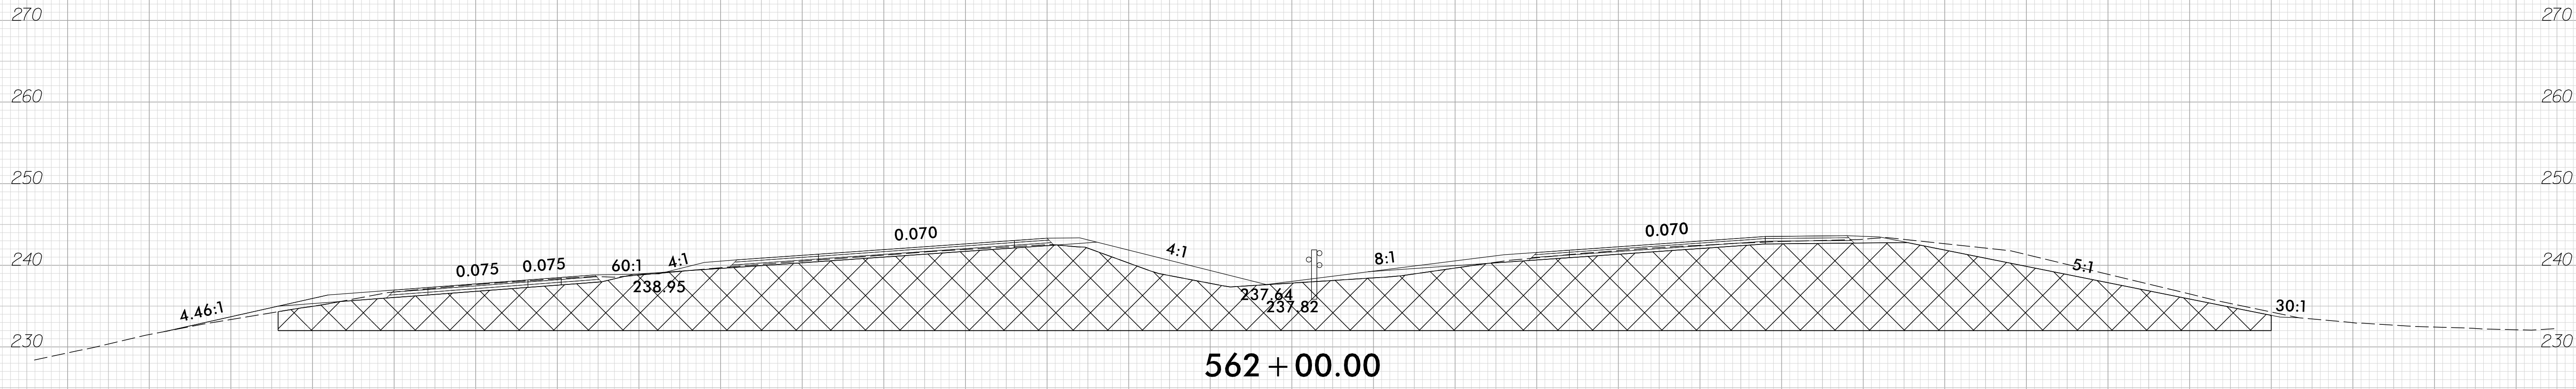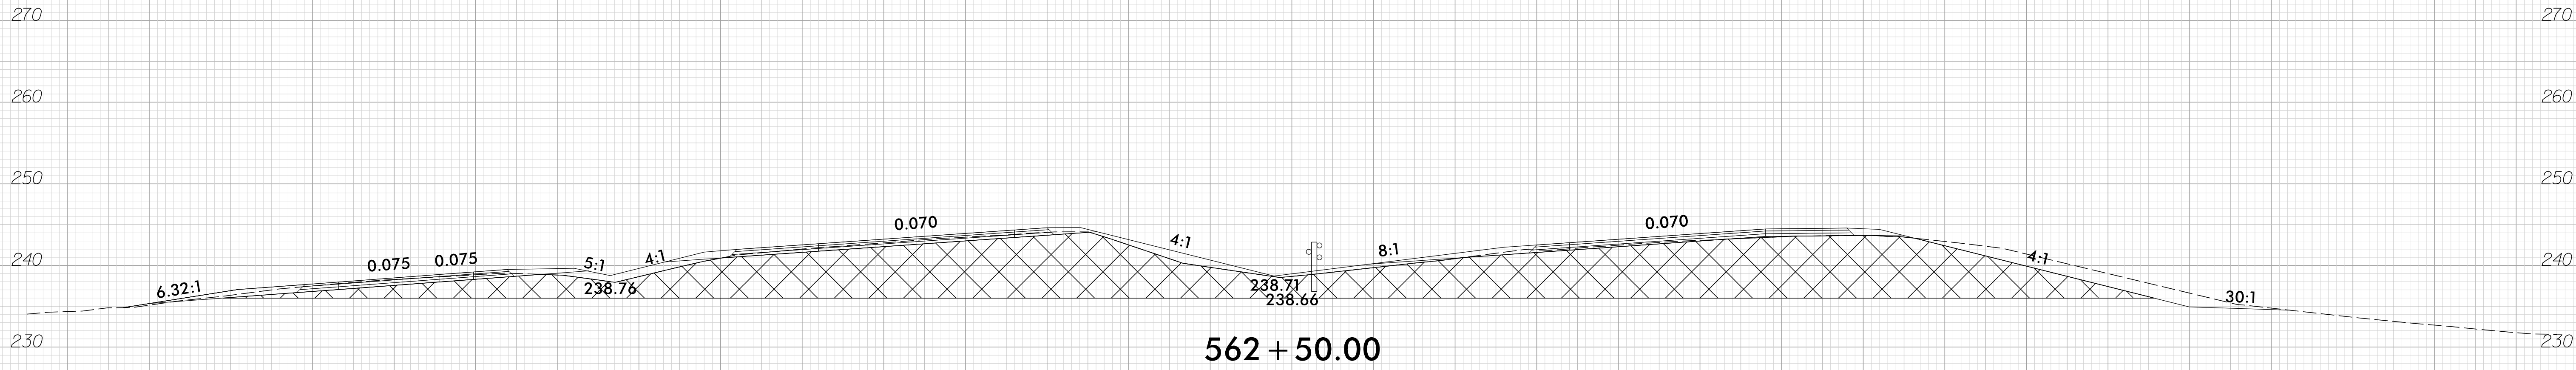




150 140 130 120 110 100 90 80 70 60 50 40 30 20 10 0 10 20 30 40 50 60 70 80 90 100 110 120 130 140 150

UNCLASSIFIED EXCAVATION

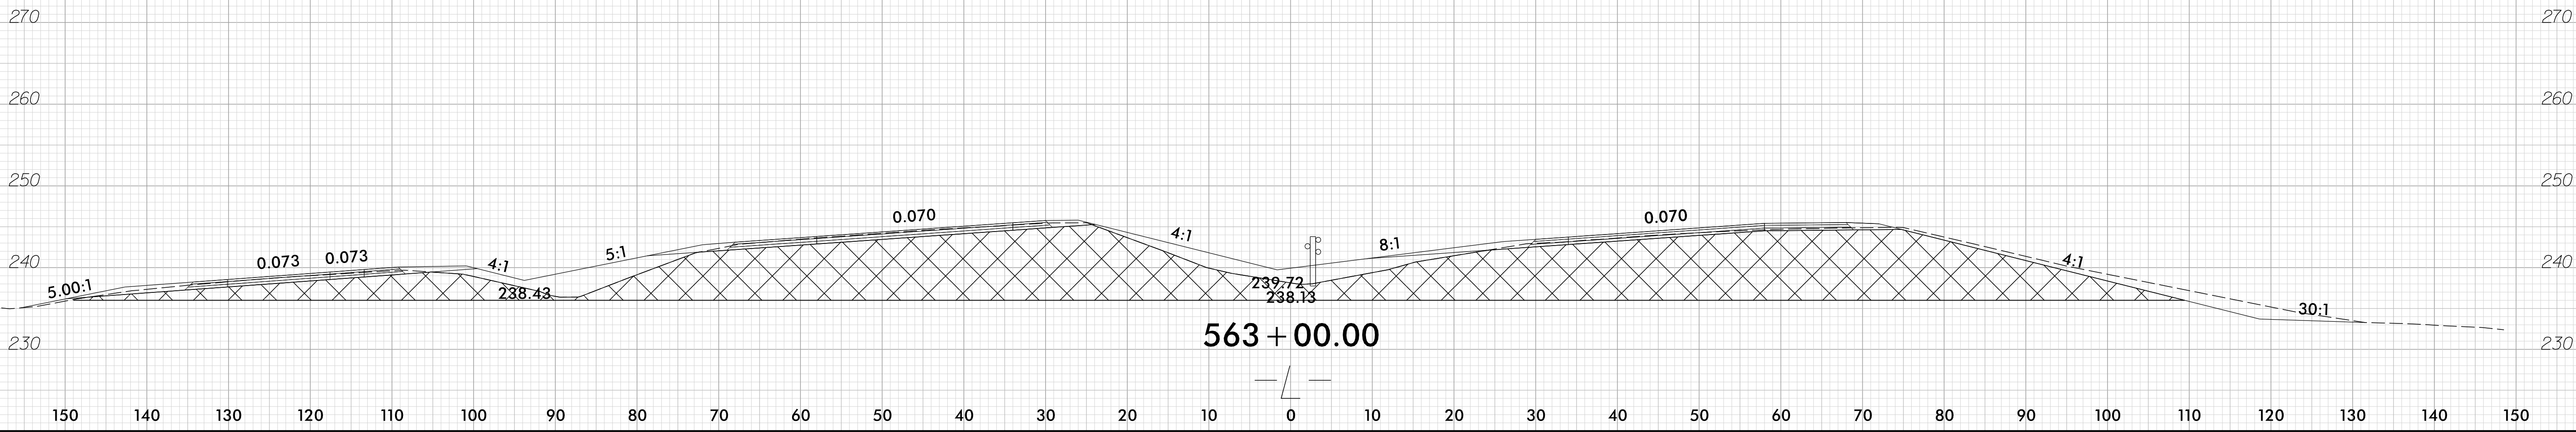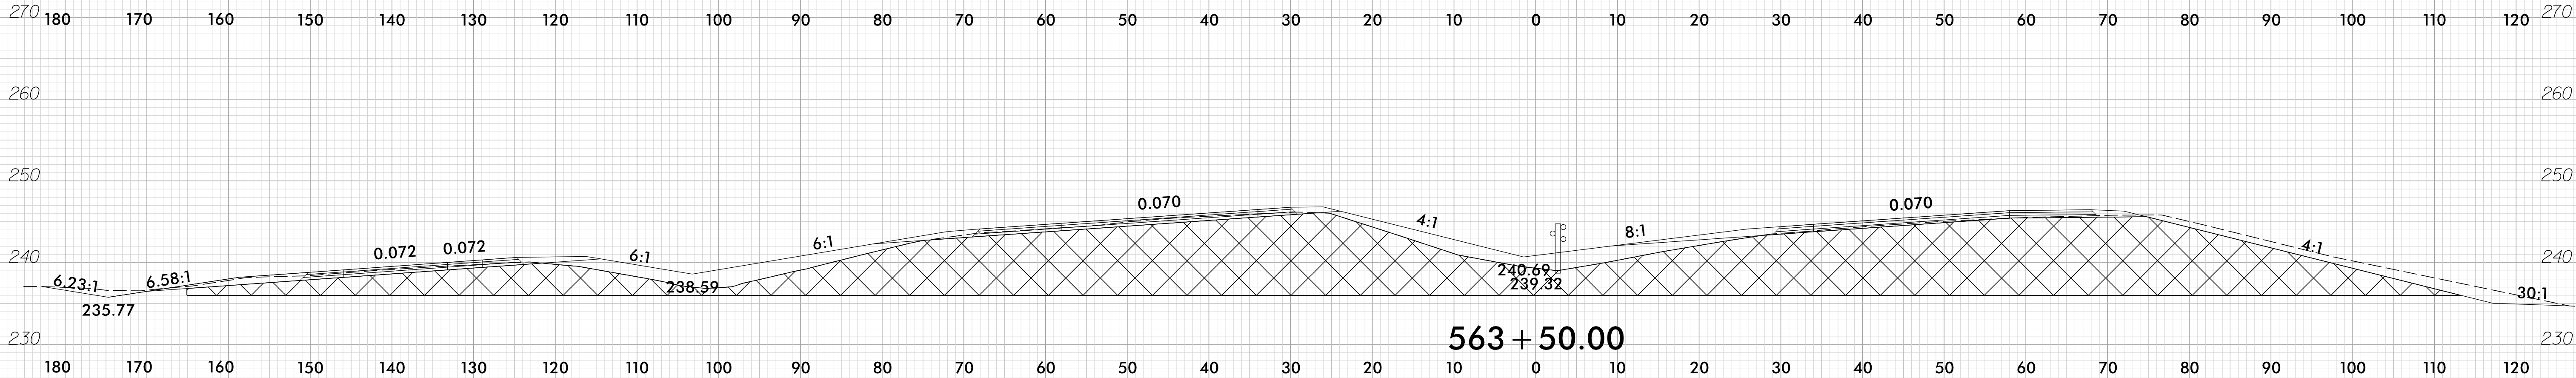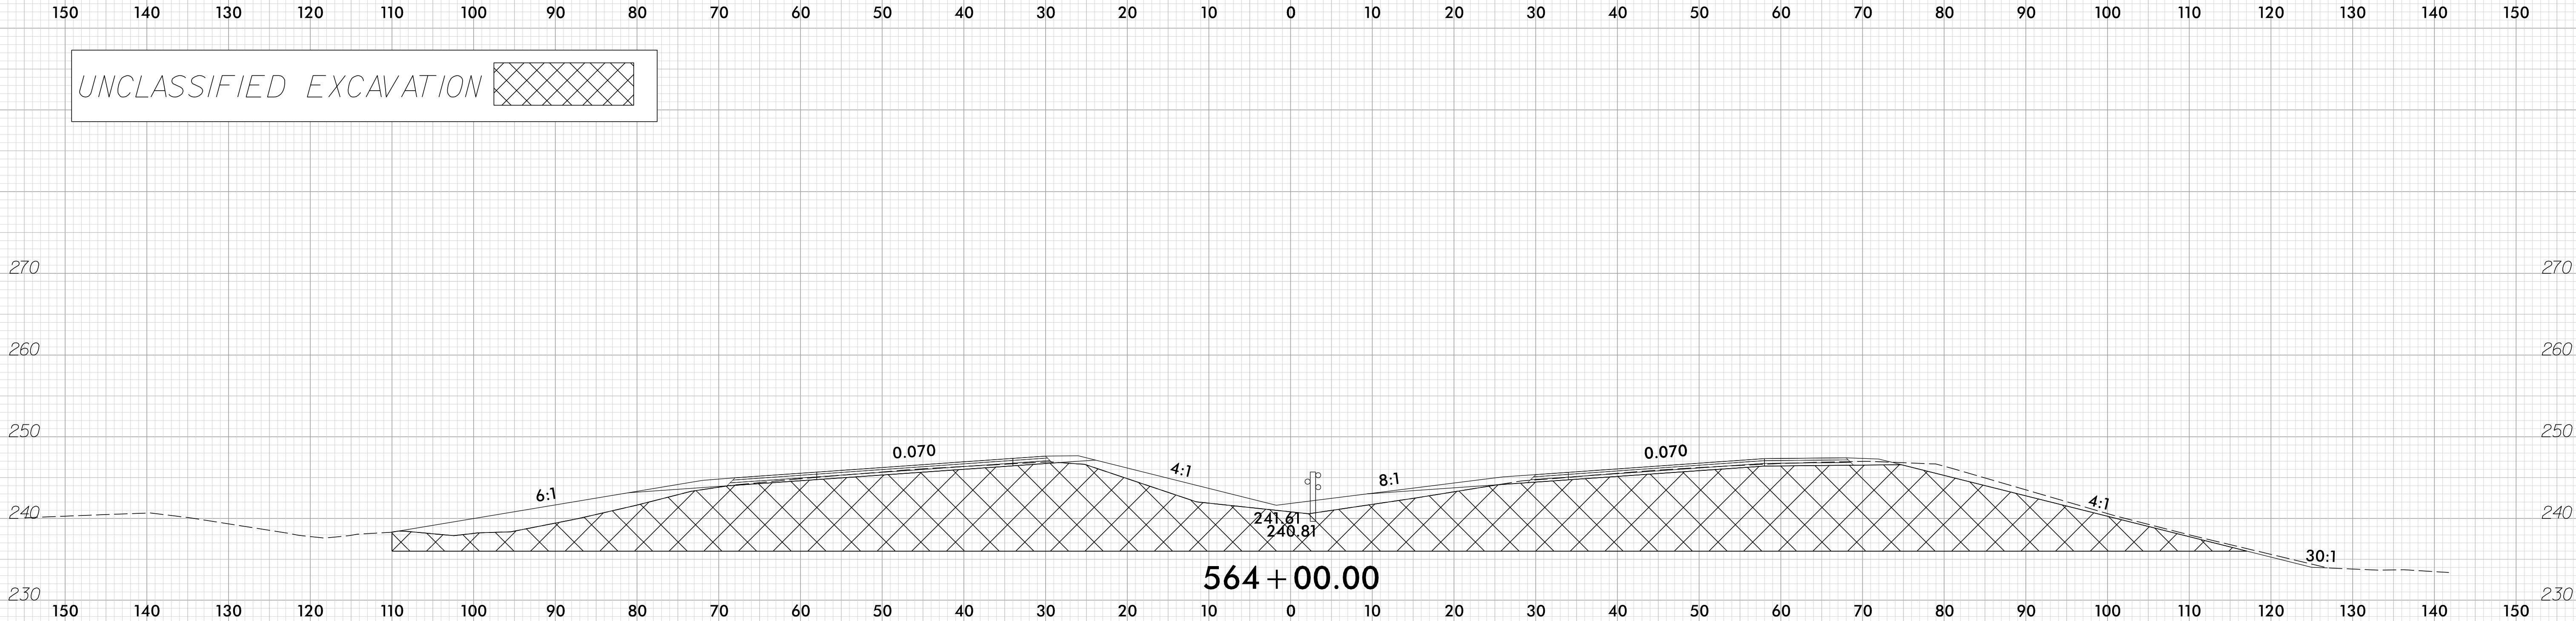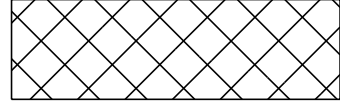

150 140 130 120 110 100 90 80 70 60 50 40 30 20 10 0 10 20 30 40 50 60 70 80 90 100 110 120 130 140 150




UNCLASSIFIED EXCAVATION

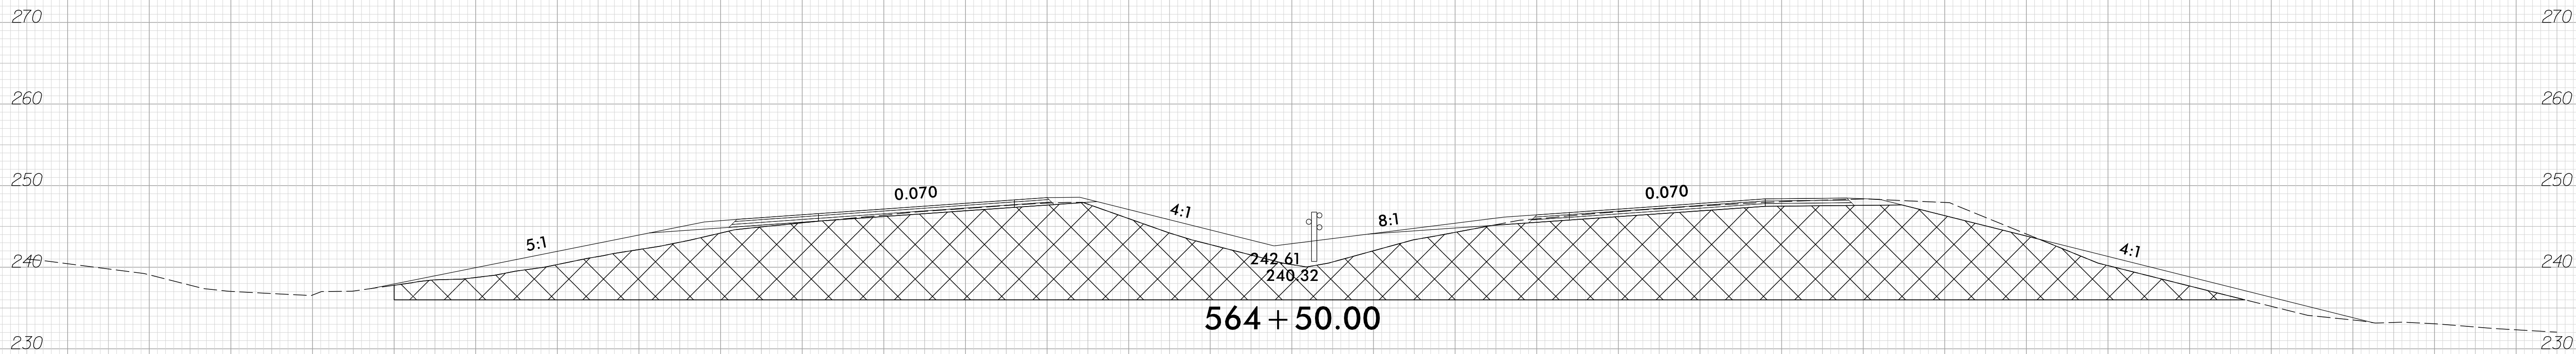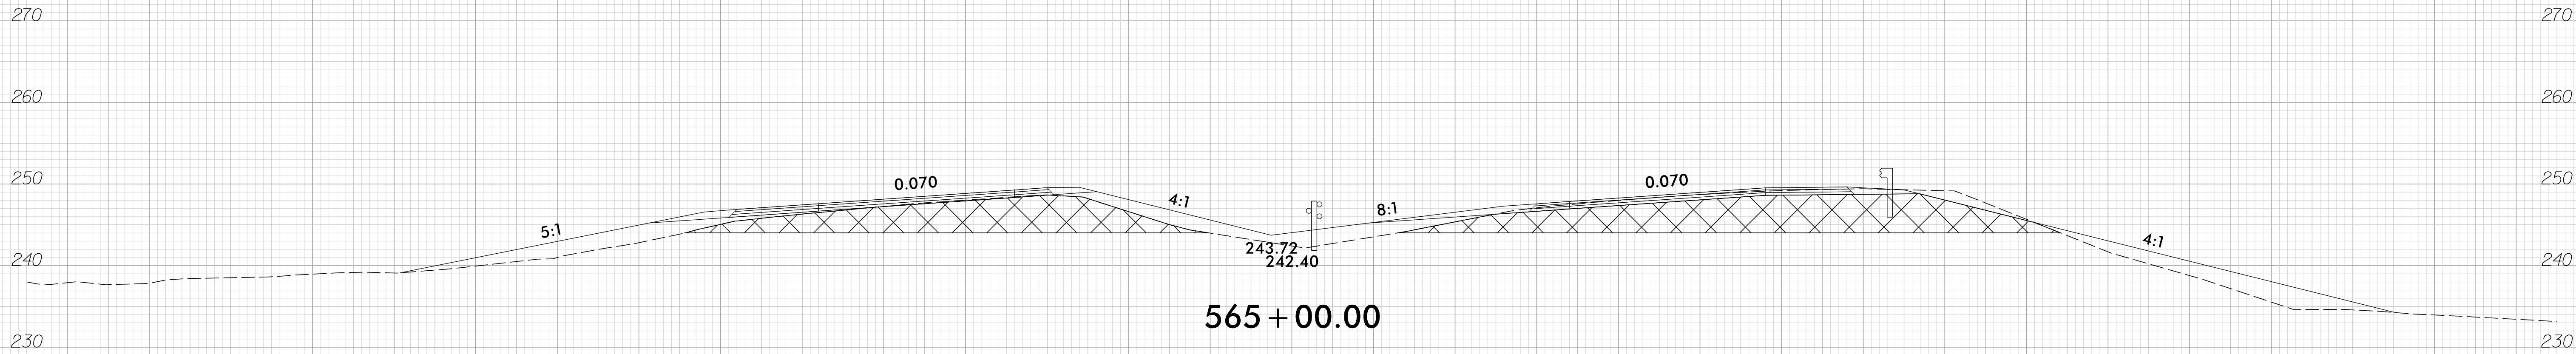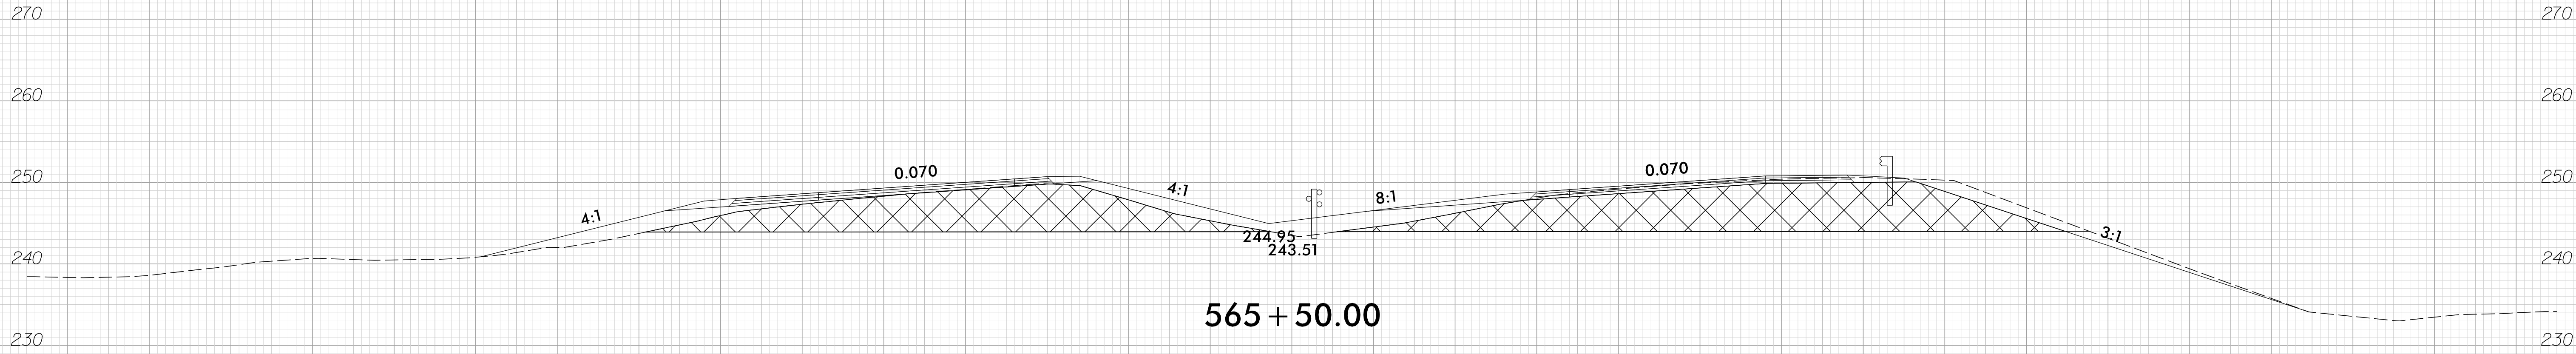

150 140 130 120 110 100 90 80 70 60 50 40 30 20 10 0 10 20 30 40 50 60 70 80 90 100 110 120 130 140 150

150 140 130 120 110 100 90 80 70 60 50 40 30 20 10 0 10 20 30 40 50 60 70 80 90 100 110 120 130 140 150




UNCLASSIFIED EXCAVATION

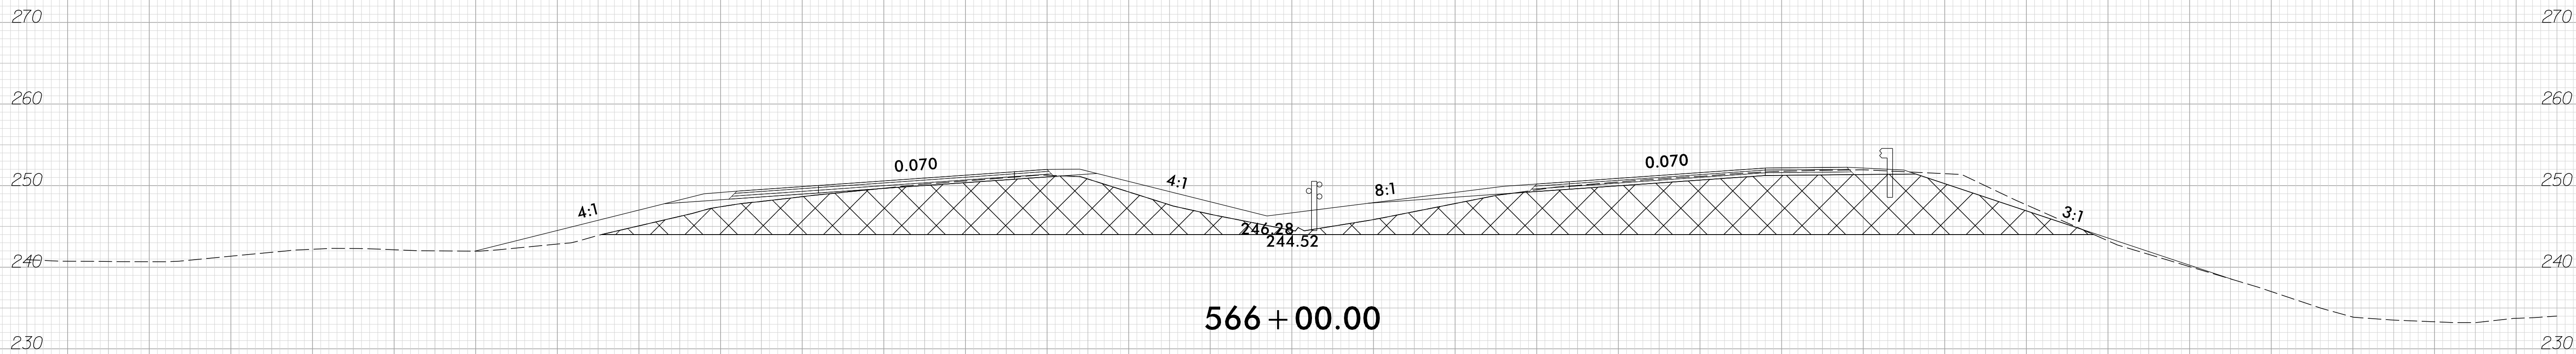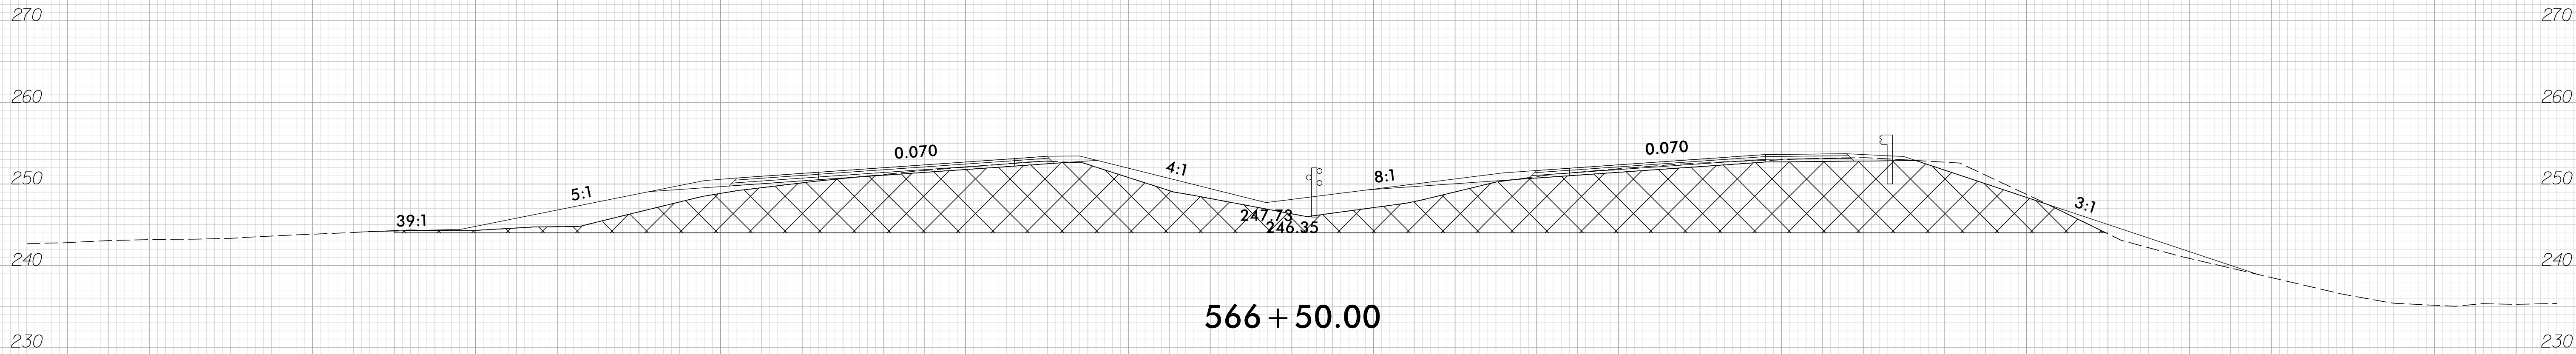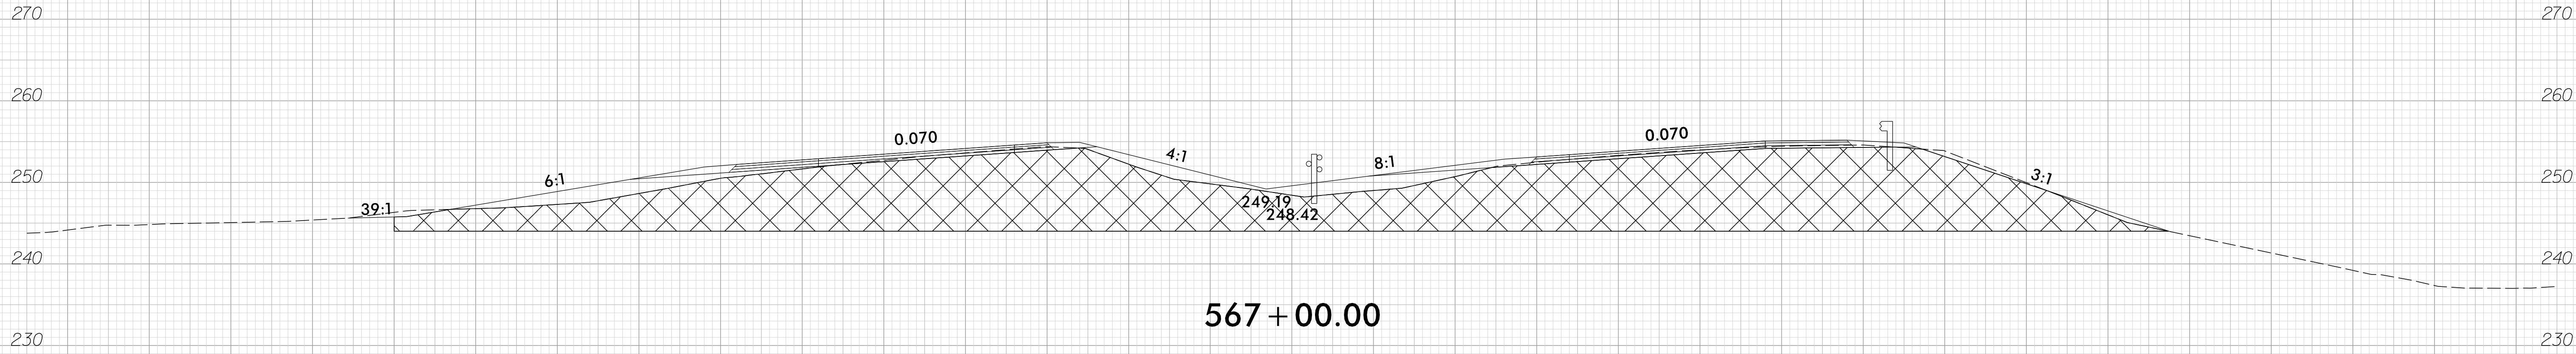

150 140 130 120 110 100 90 80 70 60 50 40 30 20 10 0 10 20 30 40 50 60 70 80 90 100 110 120 130 140 150

150 140 130 120 110 100 90 80 70 60 50 40 30 20 10 0 10 20 30 40 50 60 70 80 90 100 110 120 130 140 150



UNCLASSIFIED EXCAVATION

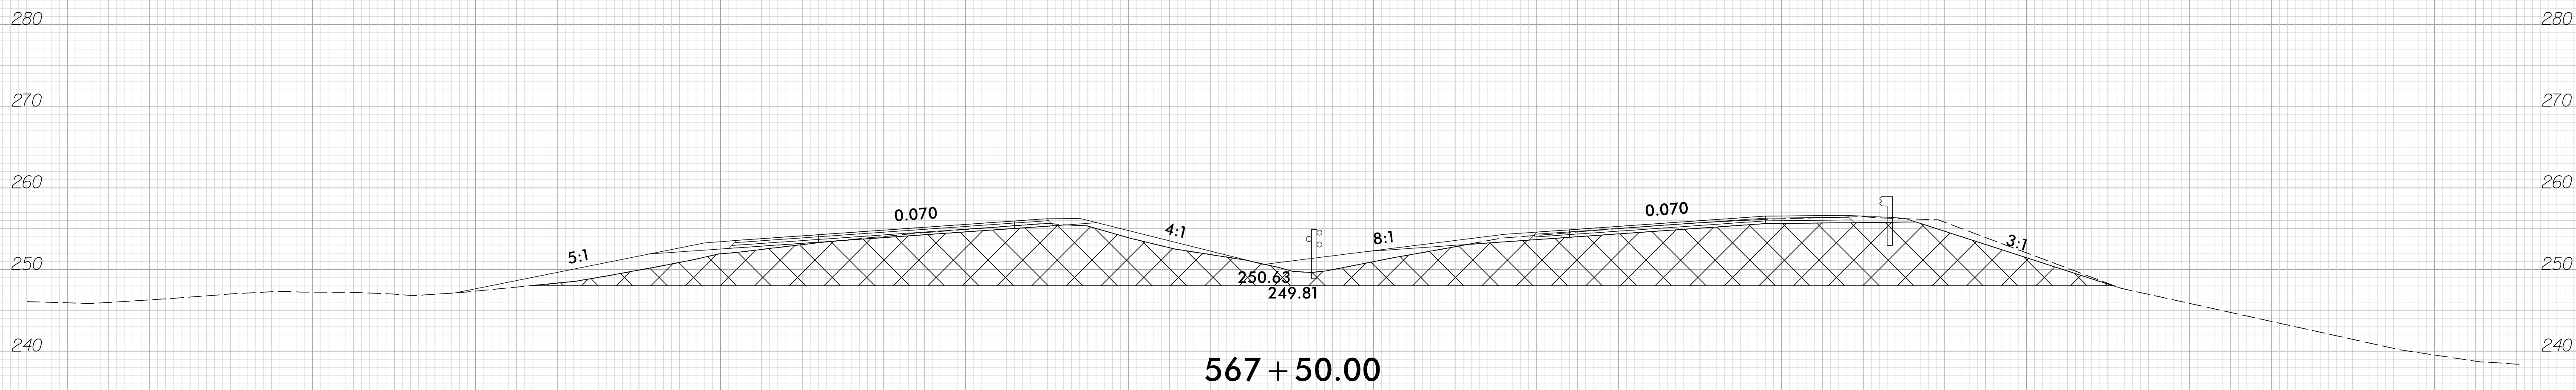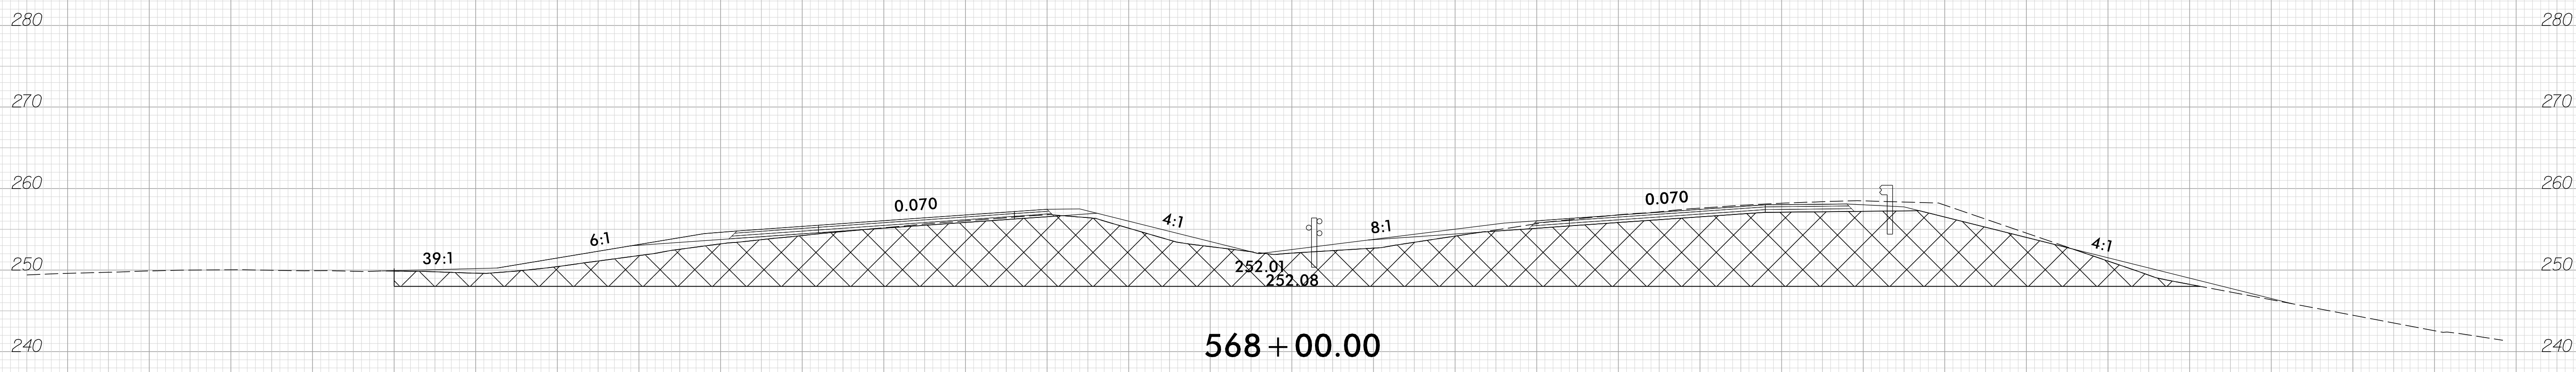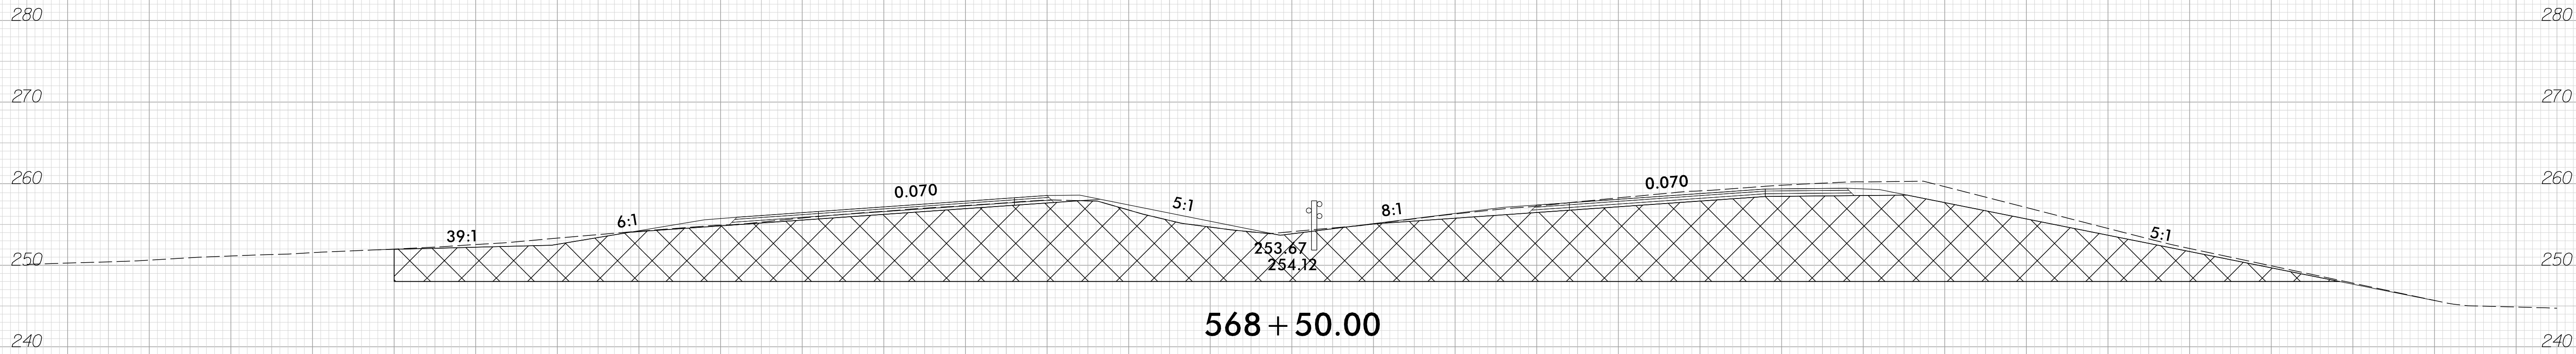

150 140 130 120 110 100 90 80 70 60 50 40 30 20 10 0 10 20 30 40 50 60 70 80 90 100 110 120 130 140 150


150 140 130 120 110 100 90 80 70 60 50 40 30 20 10 0 10 20 30 40 50 60 70 80 90 100 110 120 130 140 150

UNCLASSIFIED EXCAVATION

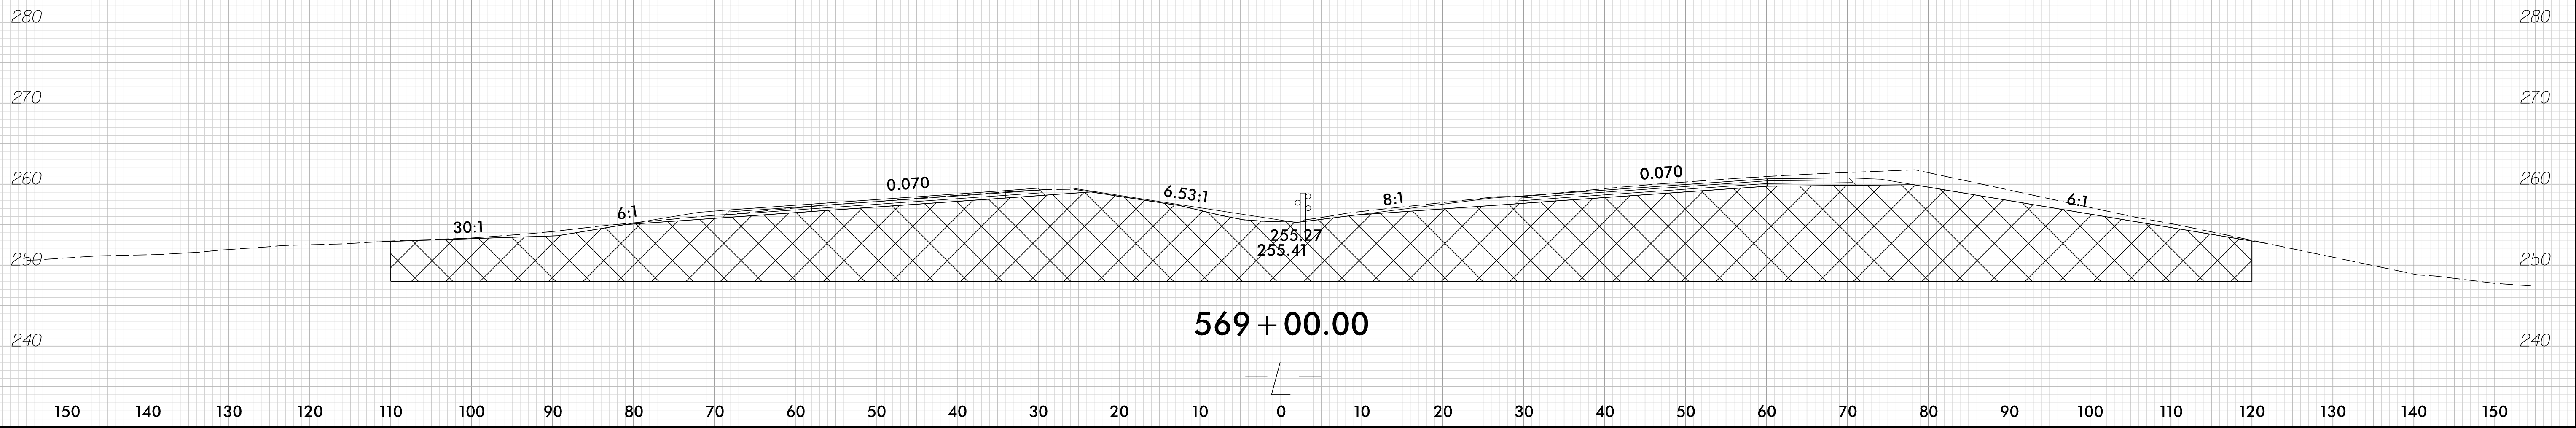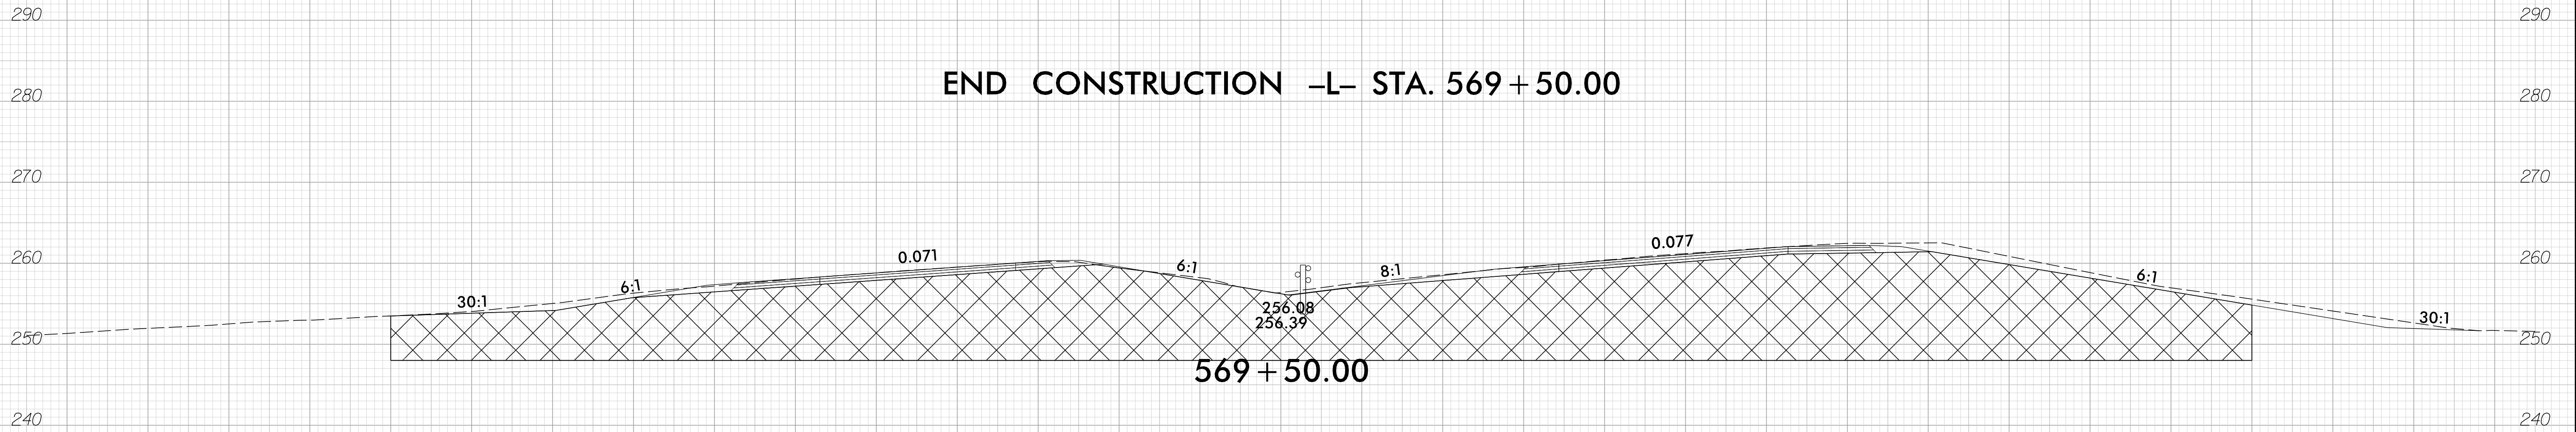


150 140 130 120 110 100 90 80 70 60 50 40 30 20 10 0 10 20 30 40 50 60 70 80 90 100 110 120 130 140 150

UNCLASSIFIED EXCAVATION

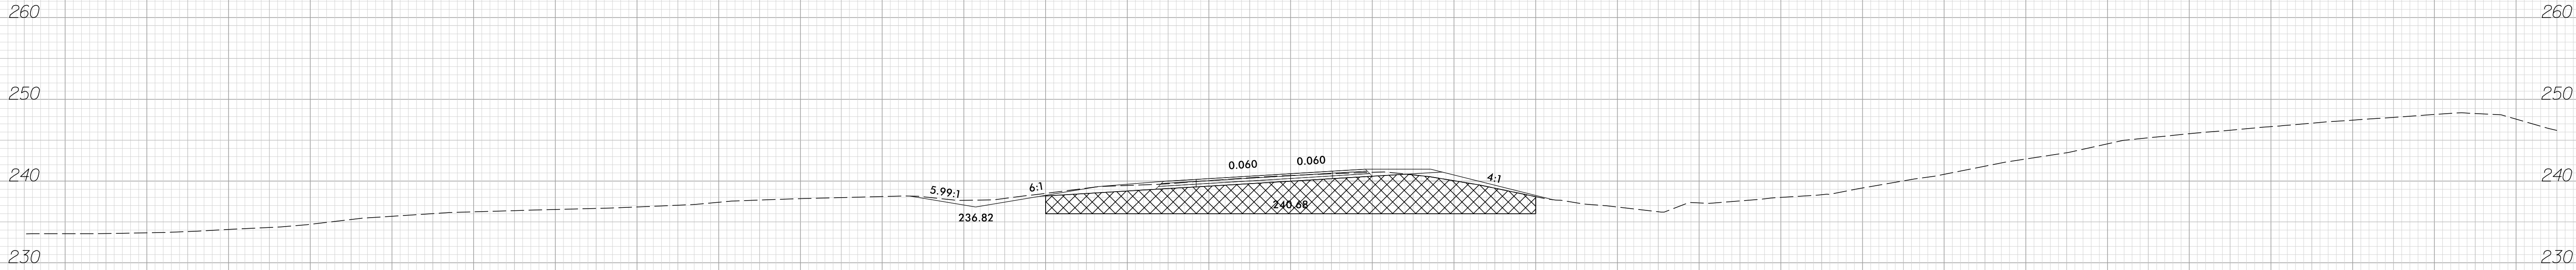


21 + 00.00

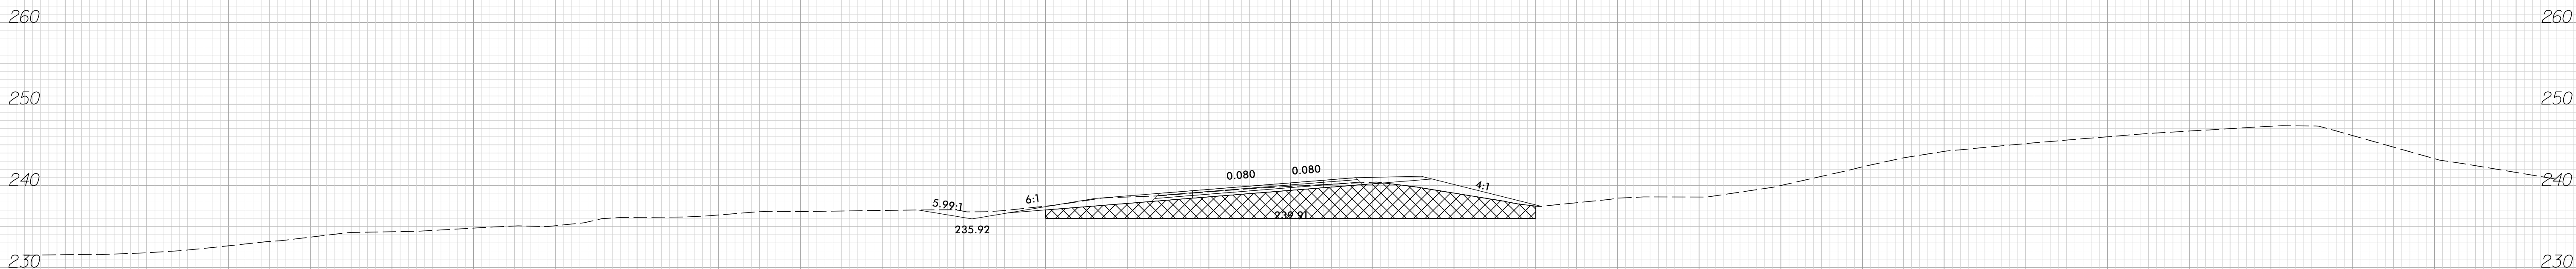

20 + 50.00

FOR XSC'S -RPD= STA. 16+75.69 TO STA. 20+00.00
SEE -L- XSC'S STA. 560+00.0 TO STA. 563+50.00

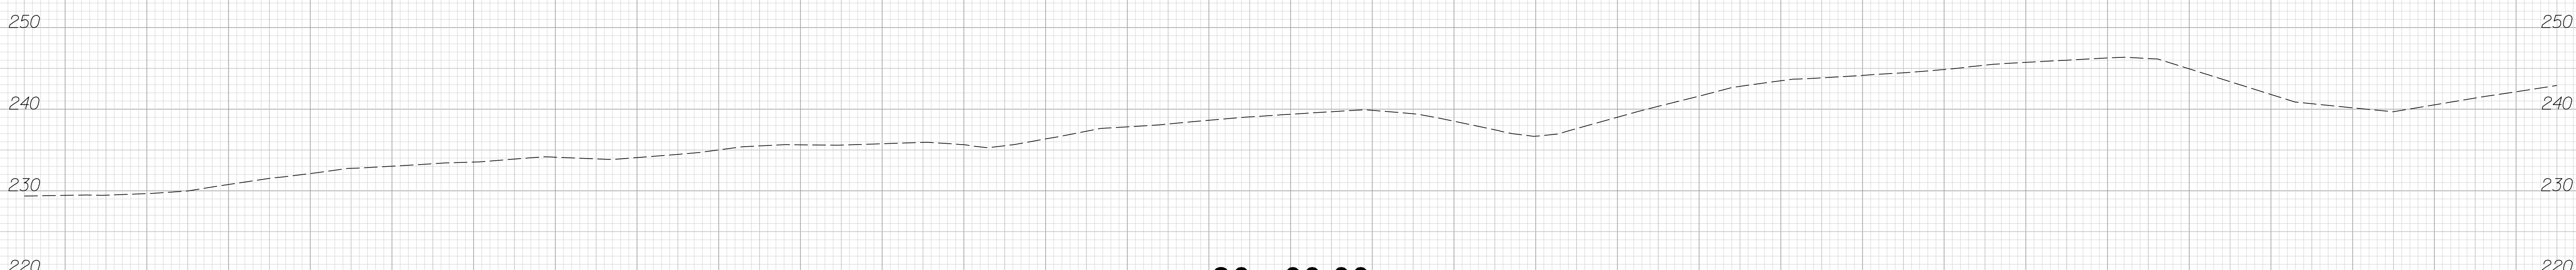



20 + 00.00

-RPD-

150 140 130 120 110 100 90 80 70 60 50 40 30 20 10 0 10 20 30 40 50 60 70 80 90 100 110 120 130 140 150

150 140 130 120 110 100 90 80 70 60 50 40 30 20 10 0 10 20 30 40 50 60 70 80 90 100 110 120 130 140 150

UNCLASSIFIED EXCAVATION

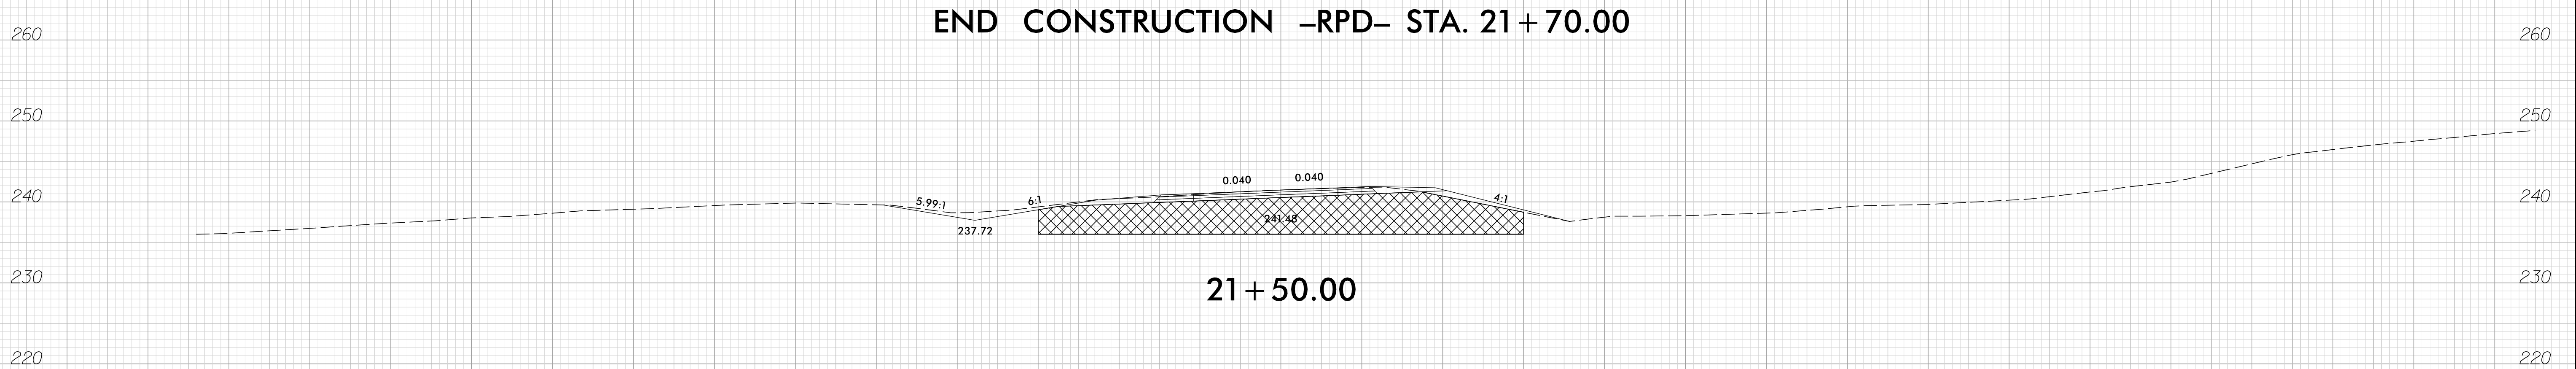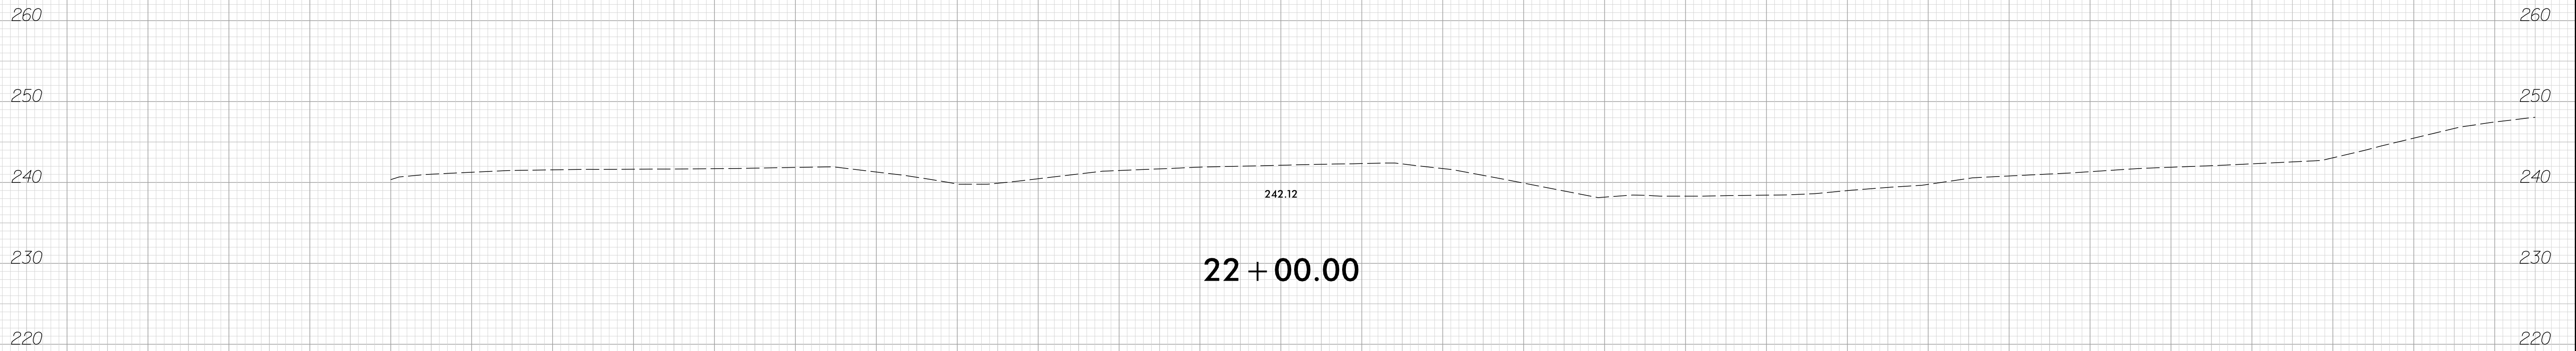

-RPD-