



FROM -LPCA- STA. 10+40 LT TO -L- STA. 19+00 LT
 EST. 100 TONS CLASS B RIP RAP
 EST. 222 SY GEOTEKSTILE

FROM -RPC- STA. 13+00 RT TO -RPC- STA. 13+60 RT
 EST. 38.5 TONS CLASS B RIP RAP
 EST. 86 SY GEOTEKSTILE


FROM -RPB- STA. 14+00 LT TO -RPB- STA. 14+45 LT
 EST. 40 TONS CLASS B RIP RAP
 EST. 90 SY GEOTEKSTILE

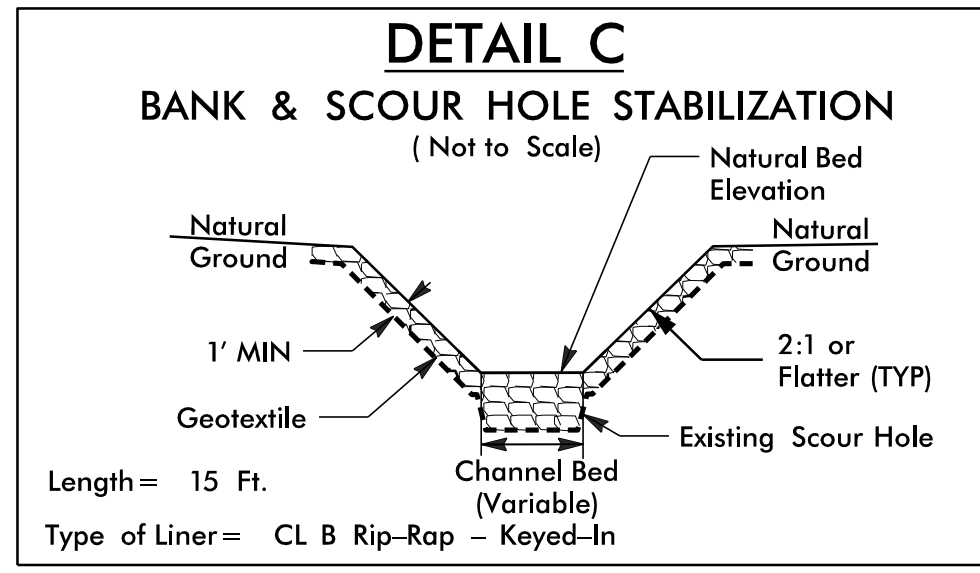


FROM -Y1- STA. 21+65 RT TO
 -Y1- STA. 21+80 RT
 EST. 100 TONS CLASS B RIP RAP
 EST. 225 SY GEOTEKSTILE

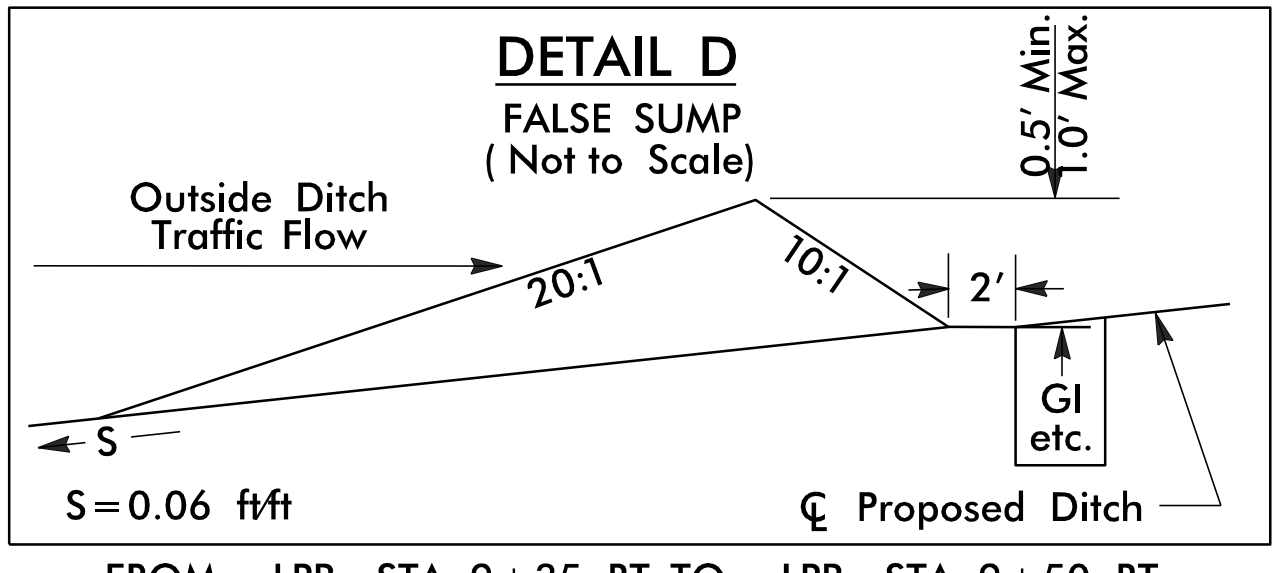


FROM -LPB- STA. 9+35 RT TO -LPB- STA. 9+50 RT

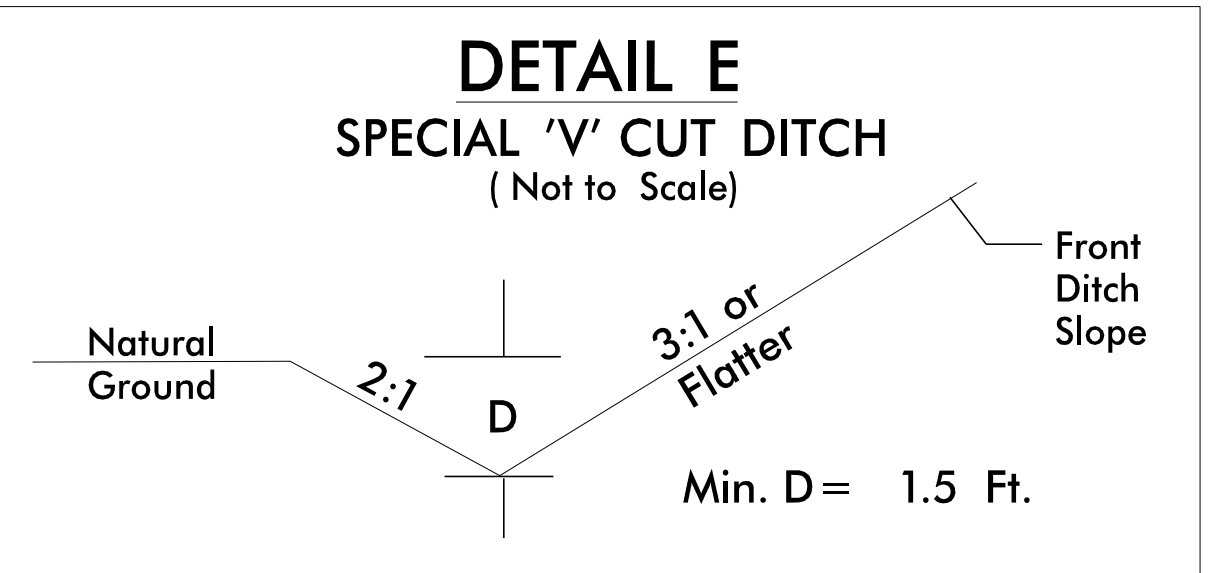

FROM -RPB- STA. 13+50 LT TO
 -RPB- STA. 14+10 LT

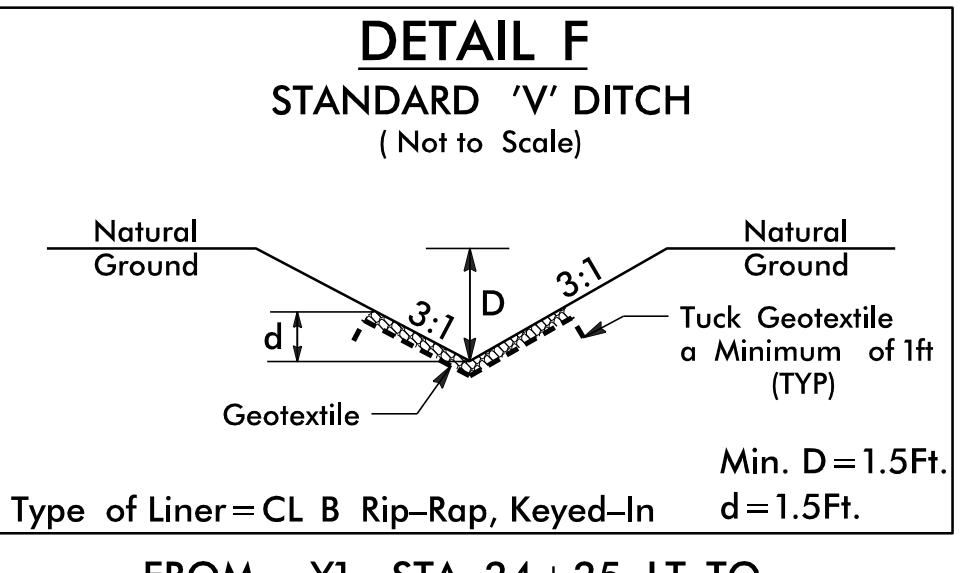

FROM -Y1- STA. 24+25 LT TO
 -Y1- STA. 26+50 LT
 EST. 102 TONS CLASS B RIP RAP
 EST. 225 SY GEOTEKSTILE

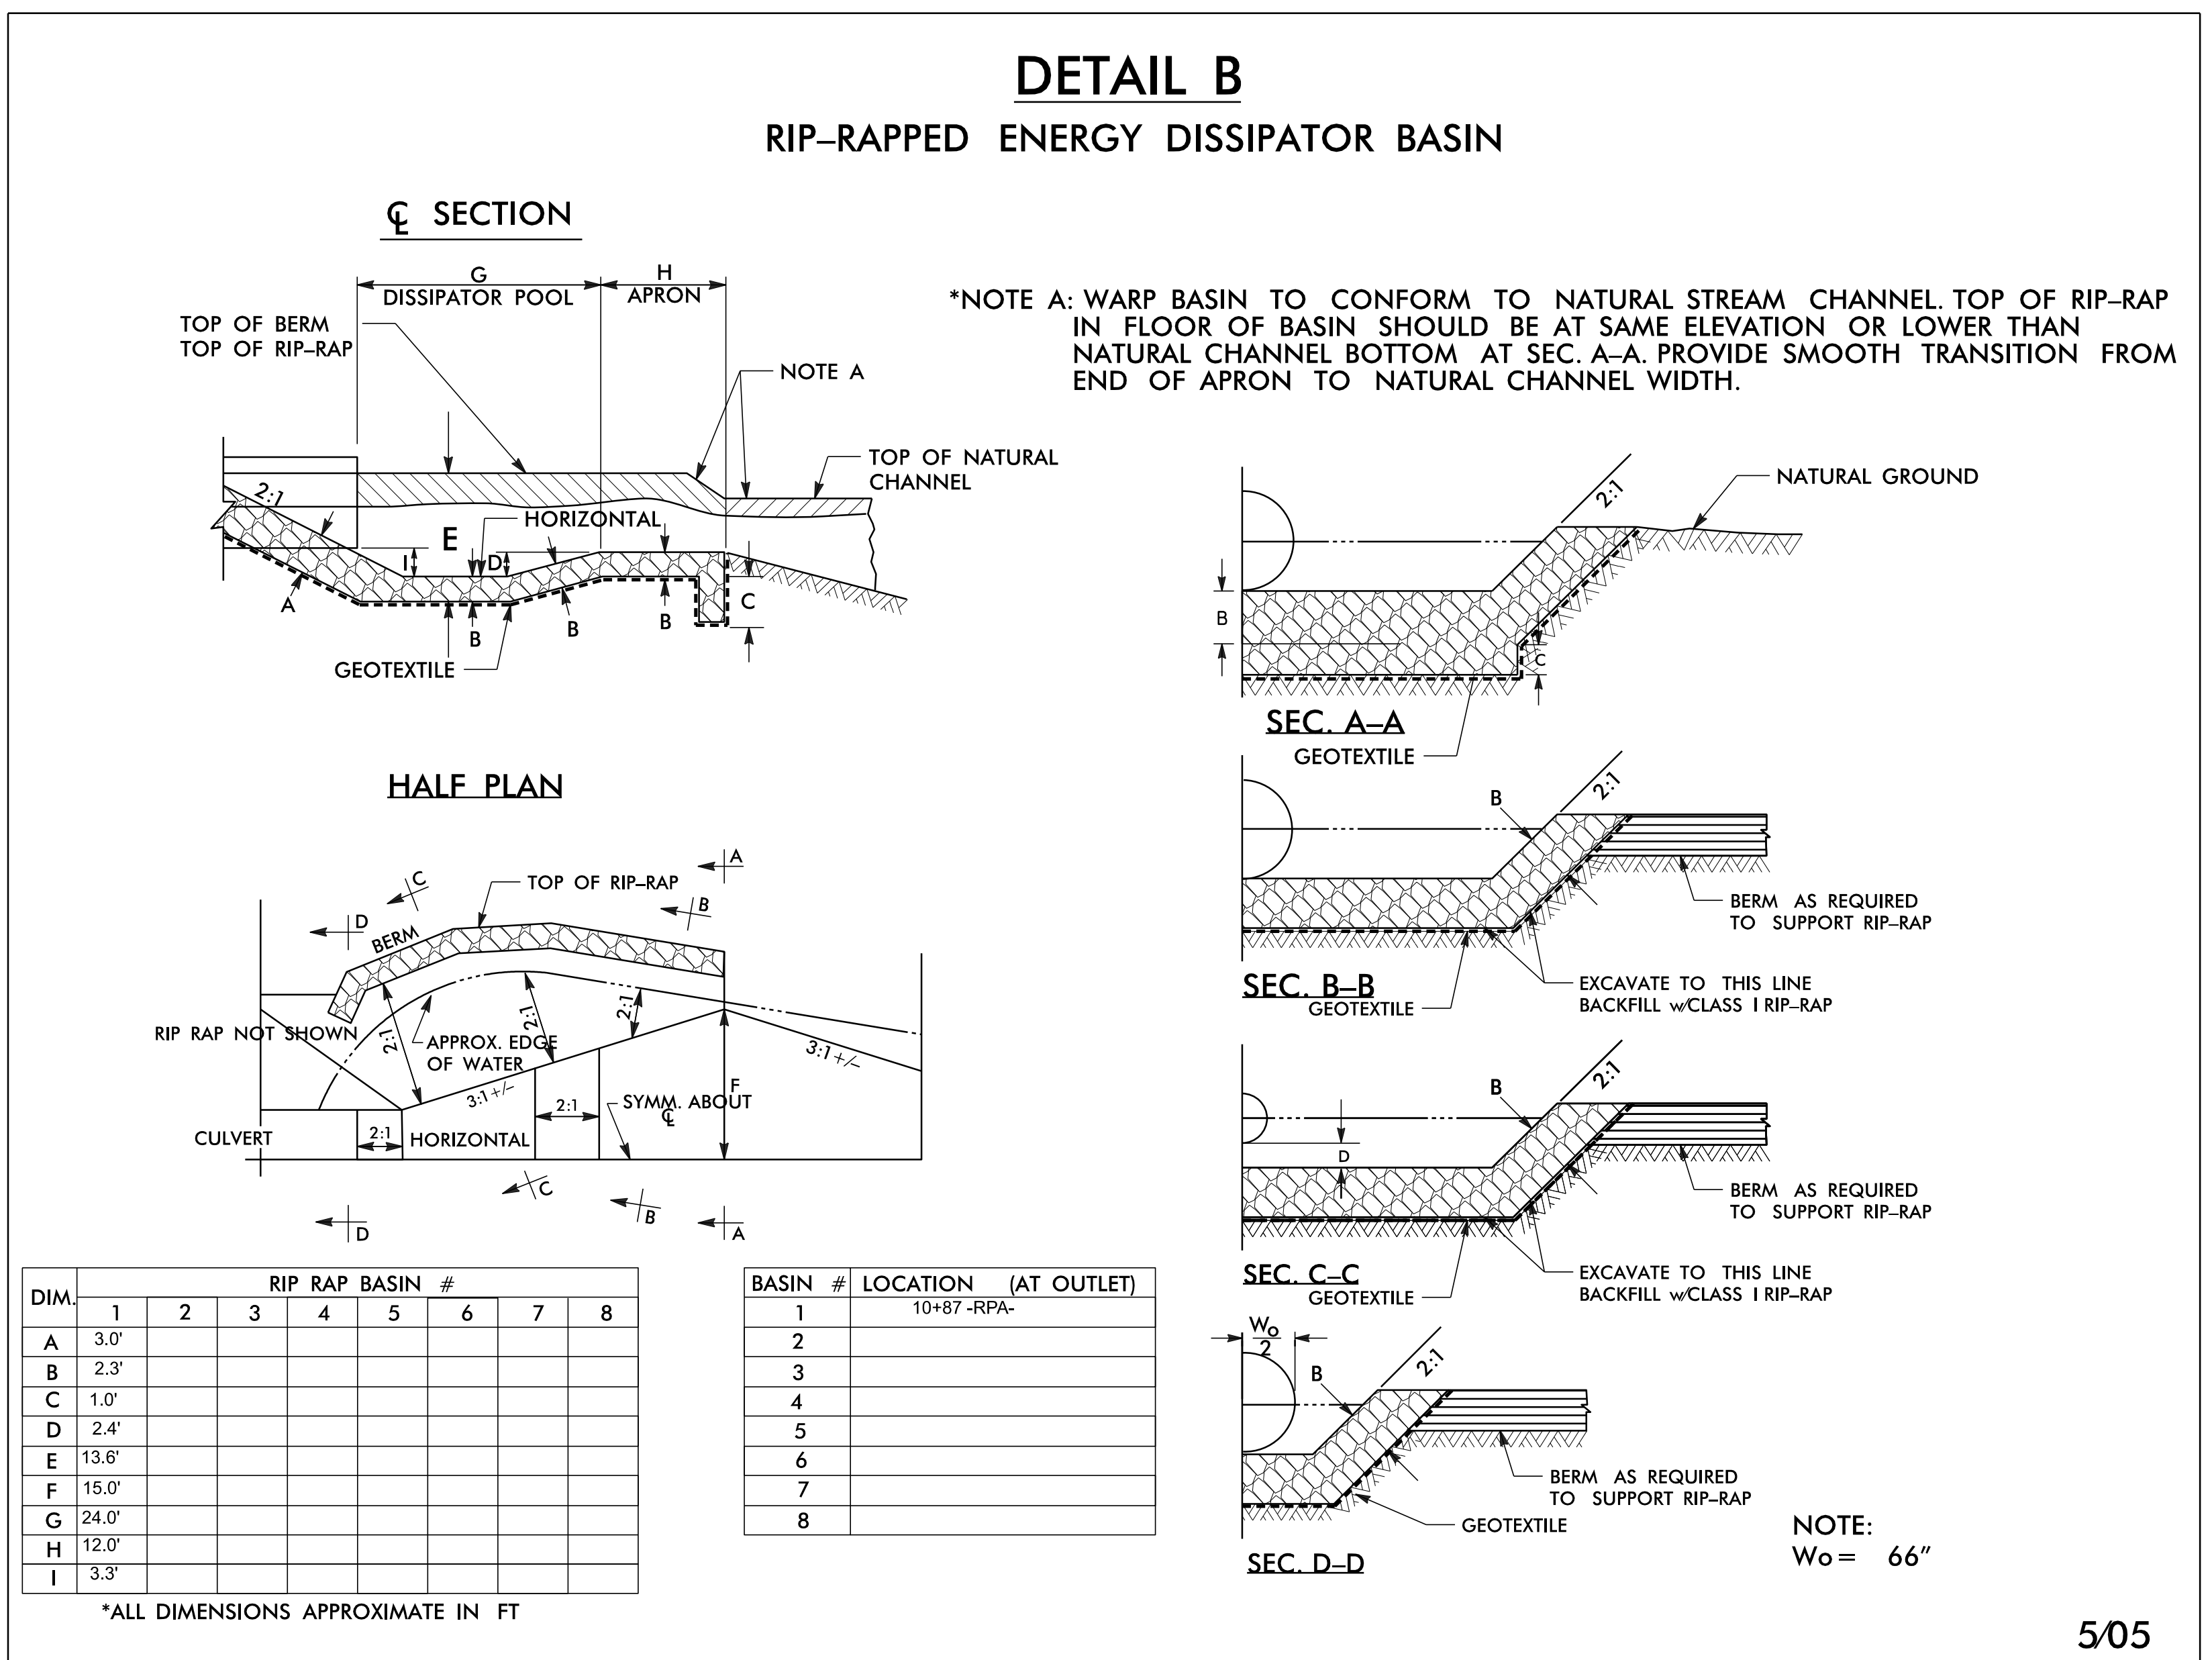


DIM.	1	2	3	4	5	6	7	8
A	3.0'							
B	2.3'							
C	1.0'							
D	2.4'							
E	13.6'							
F	15.0'							
G	24.0'							
H	12.0'							
I	3.3'							


BASIN #	LOCATION (AT OUTLET)
1	10+87 -RPA-
2	
3	
4	
5	
6	
7	
8	

*ALL DIMENSIONS APPROXIMATE IN FT

FROM -RPA- STA. 10+50 LT TO -RPA- STA. 10+90 LT

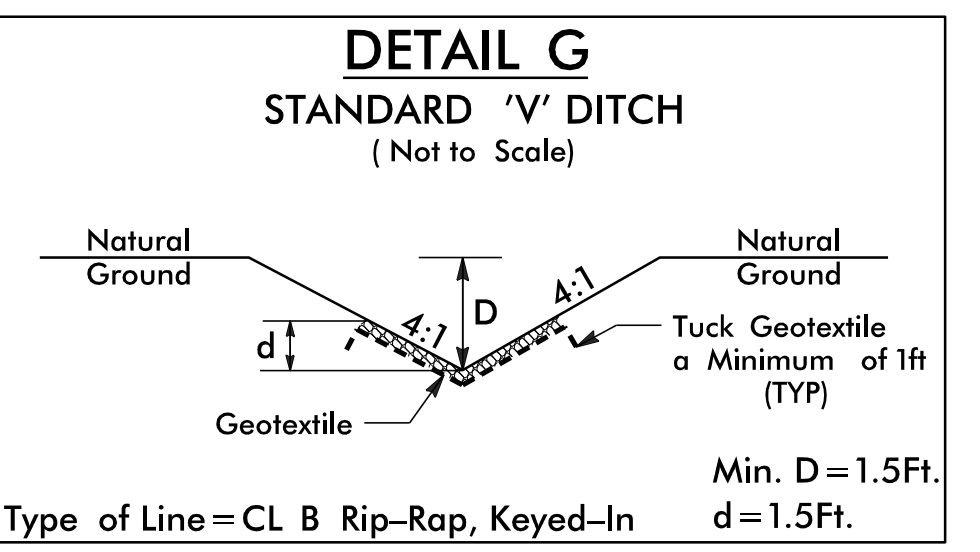


FROM -Y1- STA. 25+00 RT TO
 -Y1- STA. 28+25 RT
 EST. 195 TONS CLASS B RIP RAP
 EST. 434 SY GEOTEKSTILE

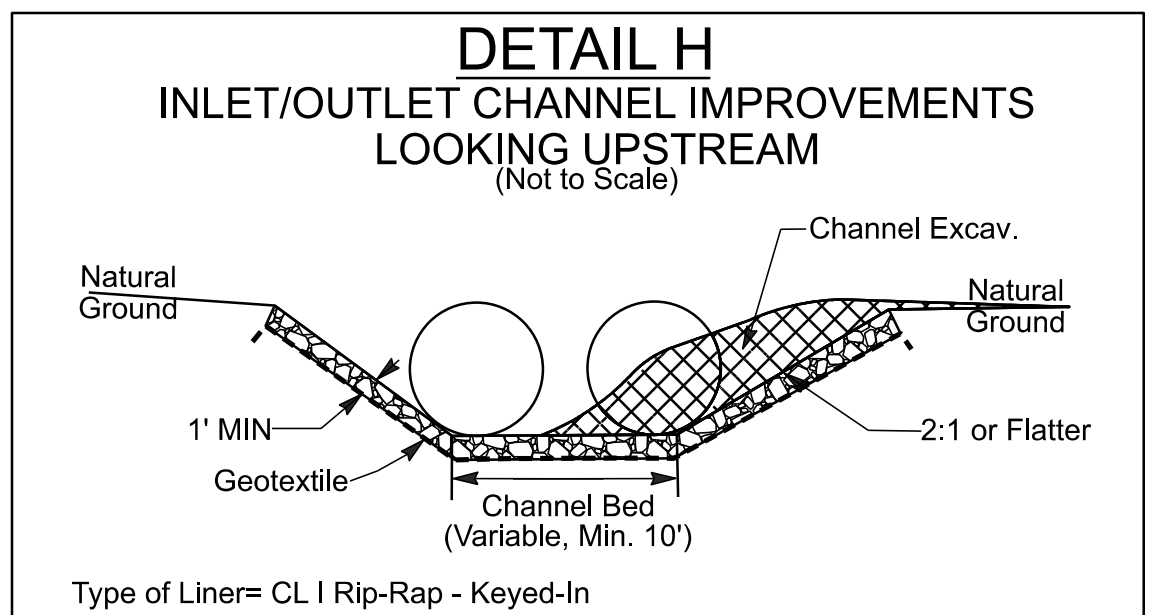

-Y1- STA. 21+55 OFFSET 82' RT
 EST. 25 TONS CLASS I RIP RAP
 EST. 52 SY GEOTEKSTILE
 EST. 24 CY EXCAVATION

-Y1- STA. 19+50 OFFSET 107' LT
 EST. 34 TONS CLASS I RIP RAP
 EST. 72 SY GEOTEKSTILE
 EST. 13 CY EXCAVATION

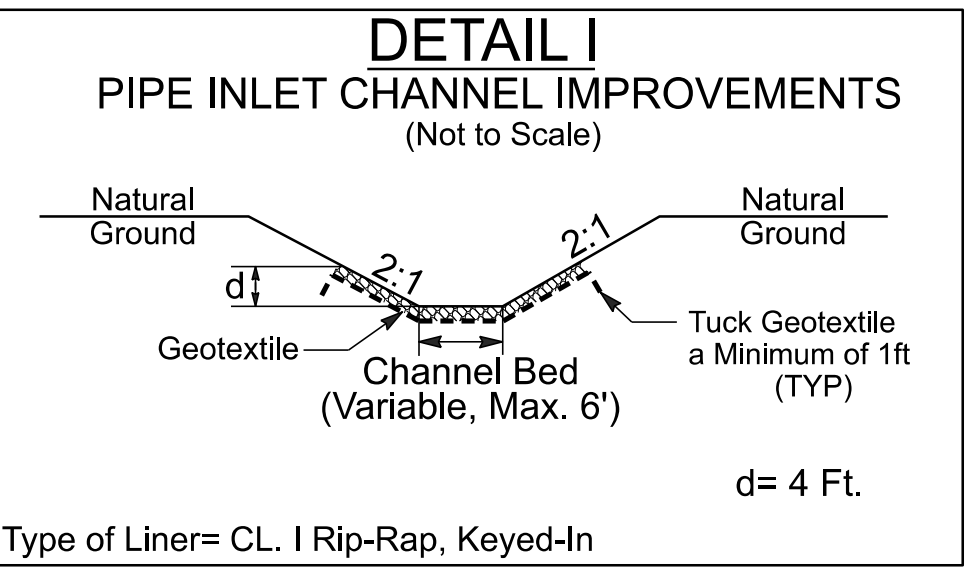

-Y1- STA. 28+40 OFFSET 115' RT
 EST. 15 TONS CLASS I RIP RAP
 EST. 25 SY GEOTEKSTILE
 EST. 20 CY EXCAVATION

REVISIONS